
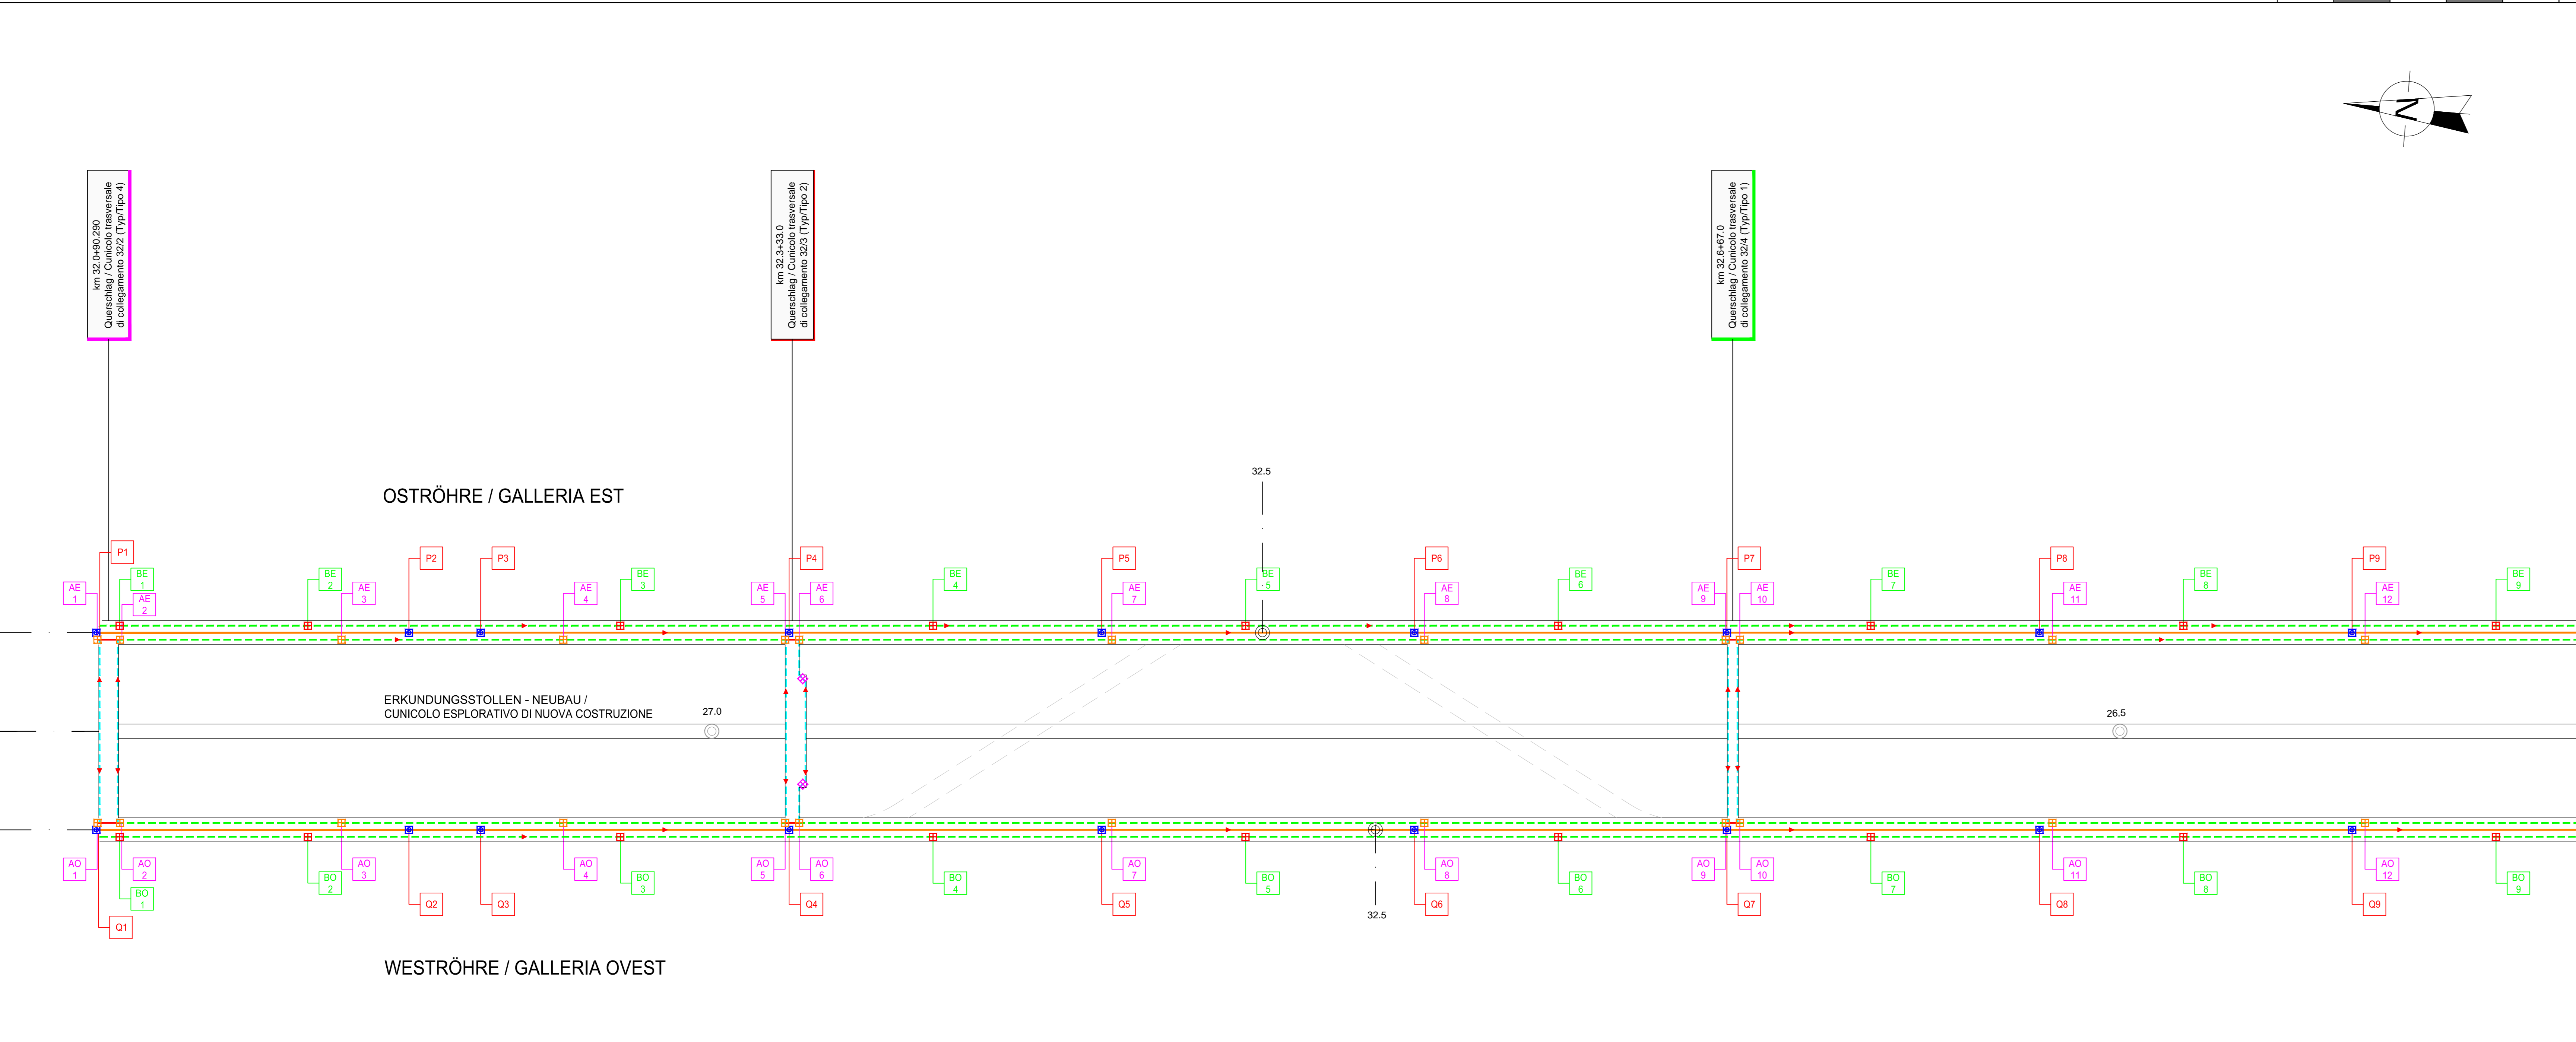


LAGEPLAN HYDRAULISCHE PLANUNG / PLANIMETRIA IDRAULICA DI PROGETTO

M / SCALA 1:1000

0(m) 20 40 60 80 100

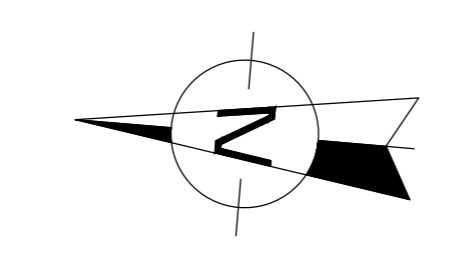



OSTRÖHRE / GALLERIA EST

WESTRÖHRE / GALLERIA OVEST

LAGEPLAN HYDRAULISCHE PLANUNG / PLANIMETRIA IDRAULICA DI PROGETTO

M / SCALA 1:1000

0(m) 20 40 60 80 100

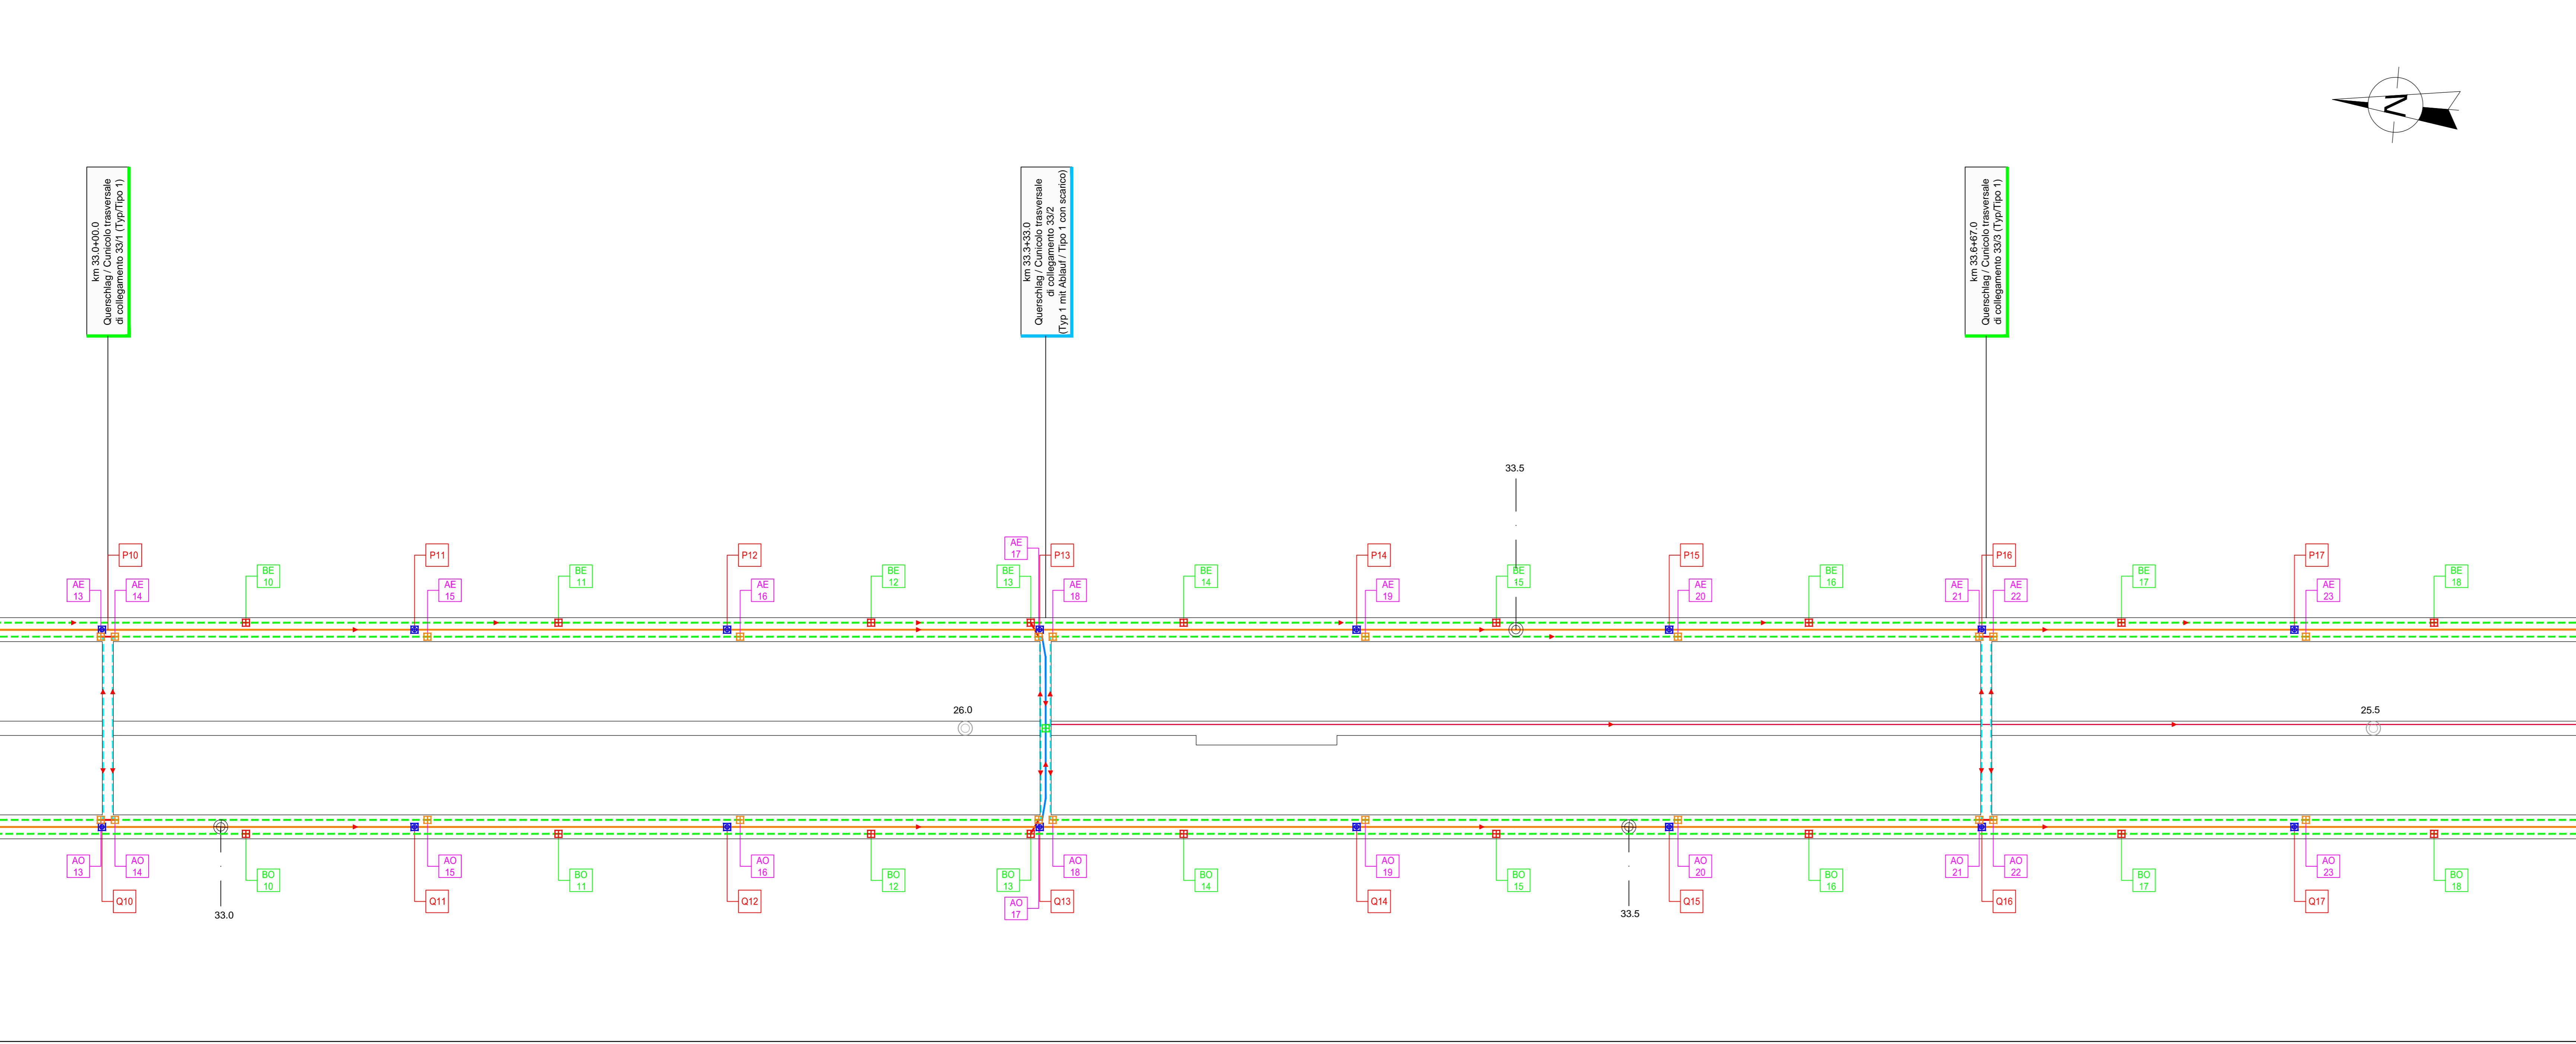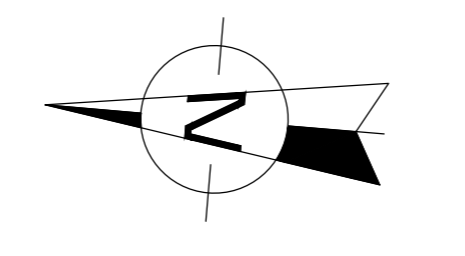

OSTRÖHRE / GALLERIA EST

WESTRÖHRE / GALLERIA OVEST

Table with 5 columns: POZZ., d valle, PK_ave, SOK/P.F., q scorr. It lists data for various manholes (P1 to P9) in the East Gallery.

Table with 5 columns: POZZ., d valle, PK_ave, SOK/P.F., q scorr. It lists data for various manholes (O1 to O9) in the West Gallery.

Table with 5 columns: POZZ., d valle, PK_ave, SOK/P.F., q scorr. It lists data for various manholes (AE1 to AE17) in the East Gallery.

Table with 5 columns: POZZ., d valle, PK_ave, SOK/P.F., q scorr. It lists data for various manholes (AO1 to AO17) in the West Gallery.

Table with 5 columns: POZZ., d valle, PK_ave, SOK/P.F., q scorr. It lists data for various manholes (BO1 to BO17) in the East Gallery.

Table with 5 columns: POZZ., d valle, PK_ave, SOK/P.F., q scorr. It lists data for various manholes (AO1 to AO17) in the West Gallery.


Table with 5 columns: POZZ., d valle, PK_ave, SOK/P.F., q scorr. It lists data for various manholes (BE1 to BE17) in the East Gallery.

Table with 5 columns: POZZ., d valle, PK_ave, SOK/P.F., q scorr. It lists data for various manholes (BO1 to BO17) in the West Gallery.

LEGENDE / LEGENDA table defining symbols for manholes, pipe types, and other hydraulic features.

LEGENDE / LEGENDA

Large legend table with multiple columns and rows, detailing symbols for various pipe types, materials, and hydraulic components.

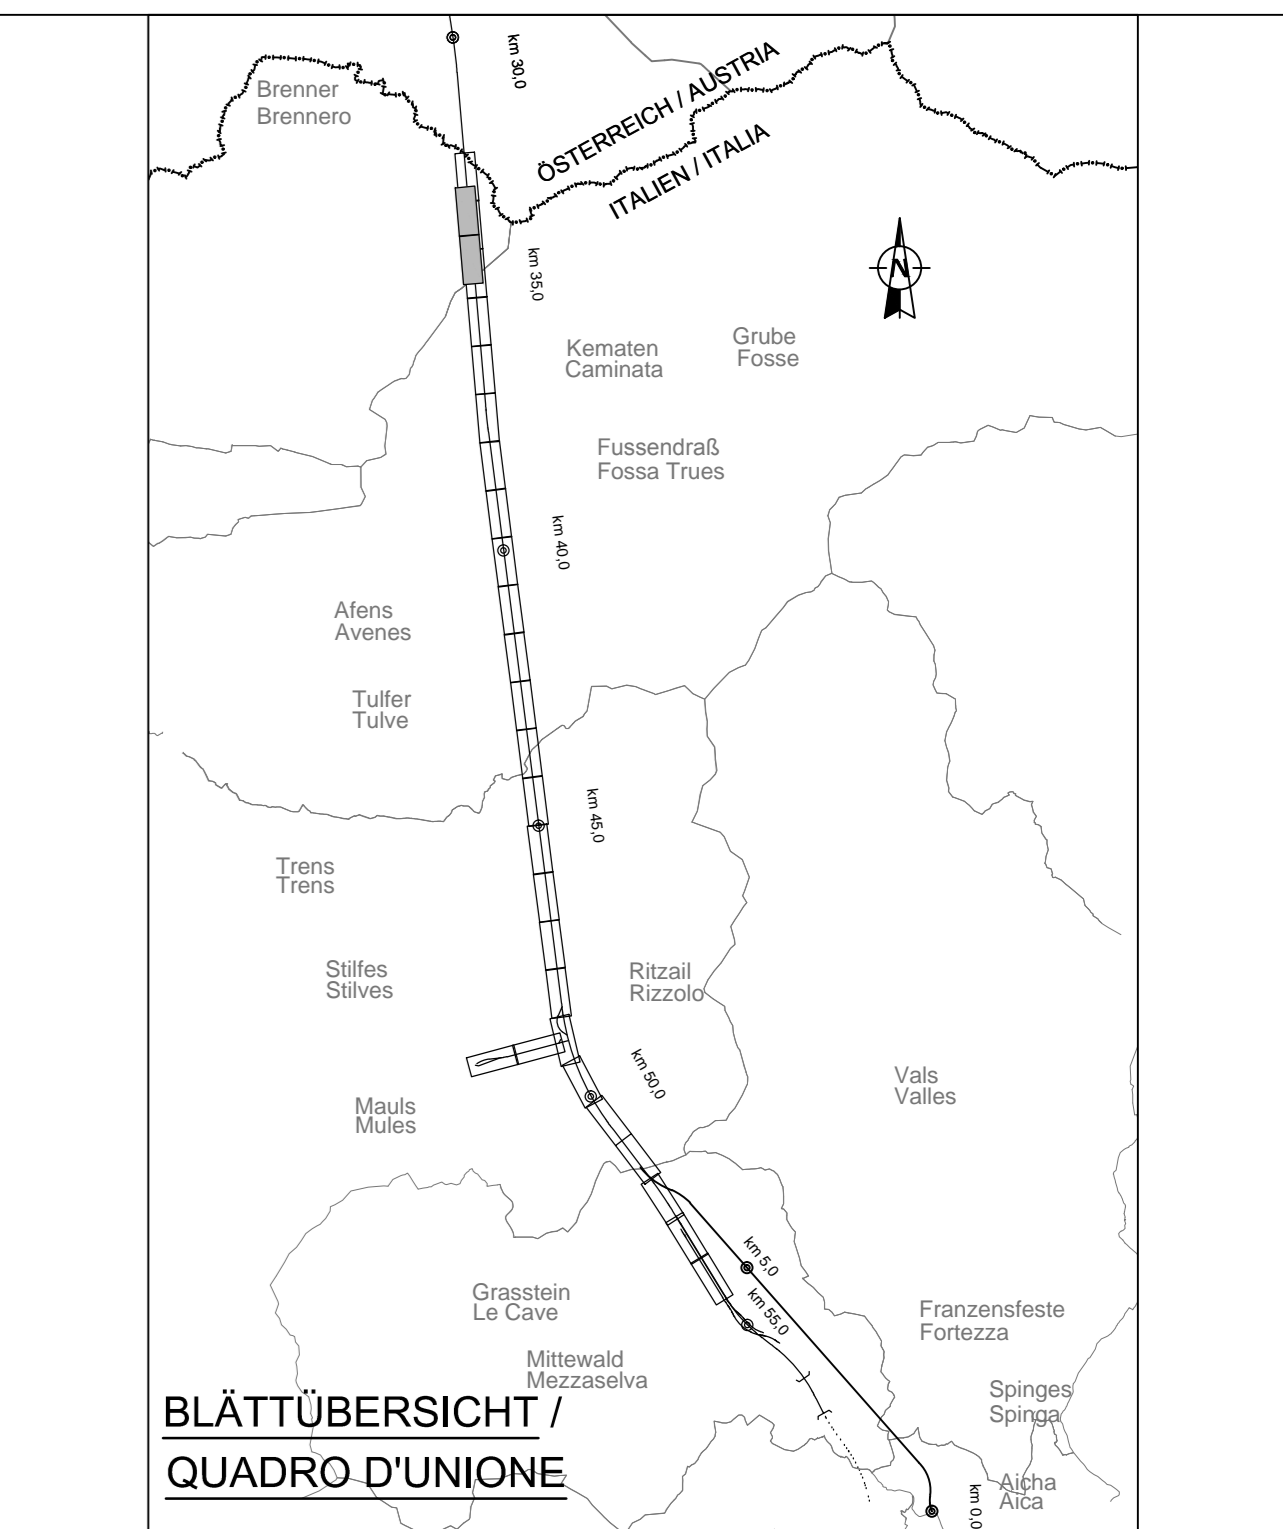

BERMERKUNGEN / NOTE: 1) Die Freilegerpunkte der geschützten Rohre des Grundwassers liegen in den Haupttunnels auf +1.23 m...

Referenzdokumente

Table listing various reference documents, including technical specifications and project-related documents.

Bearbeitungsstand

Table showing the status of document processing, including revision numbers and dates.

Project information block including logos for BBT, PRG, and other stakeholders, along with project name and contact details.