
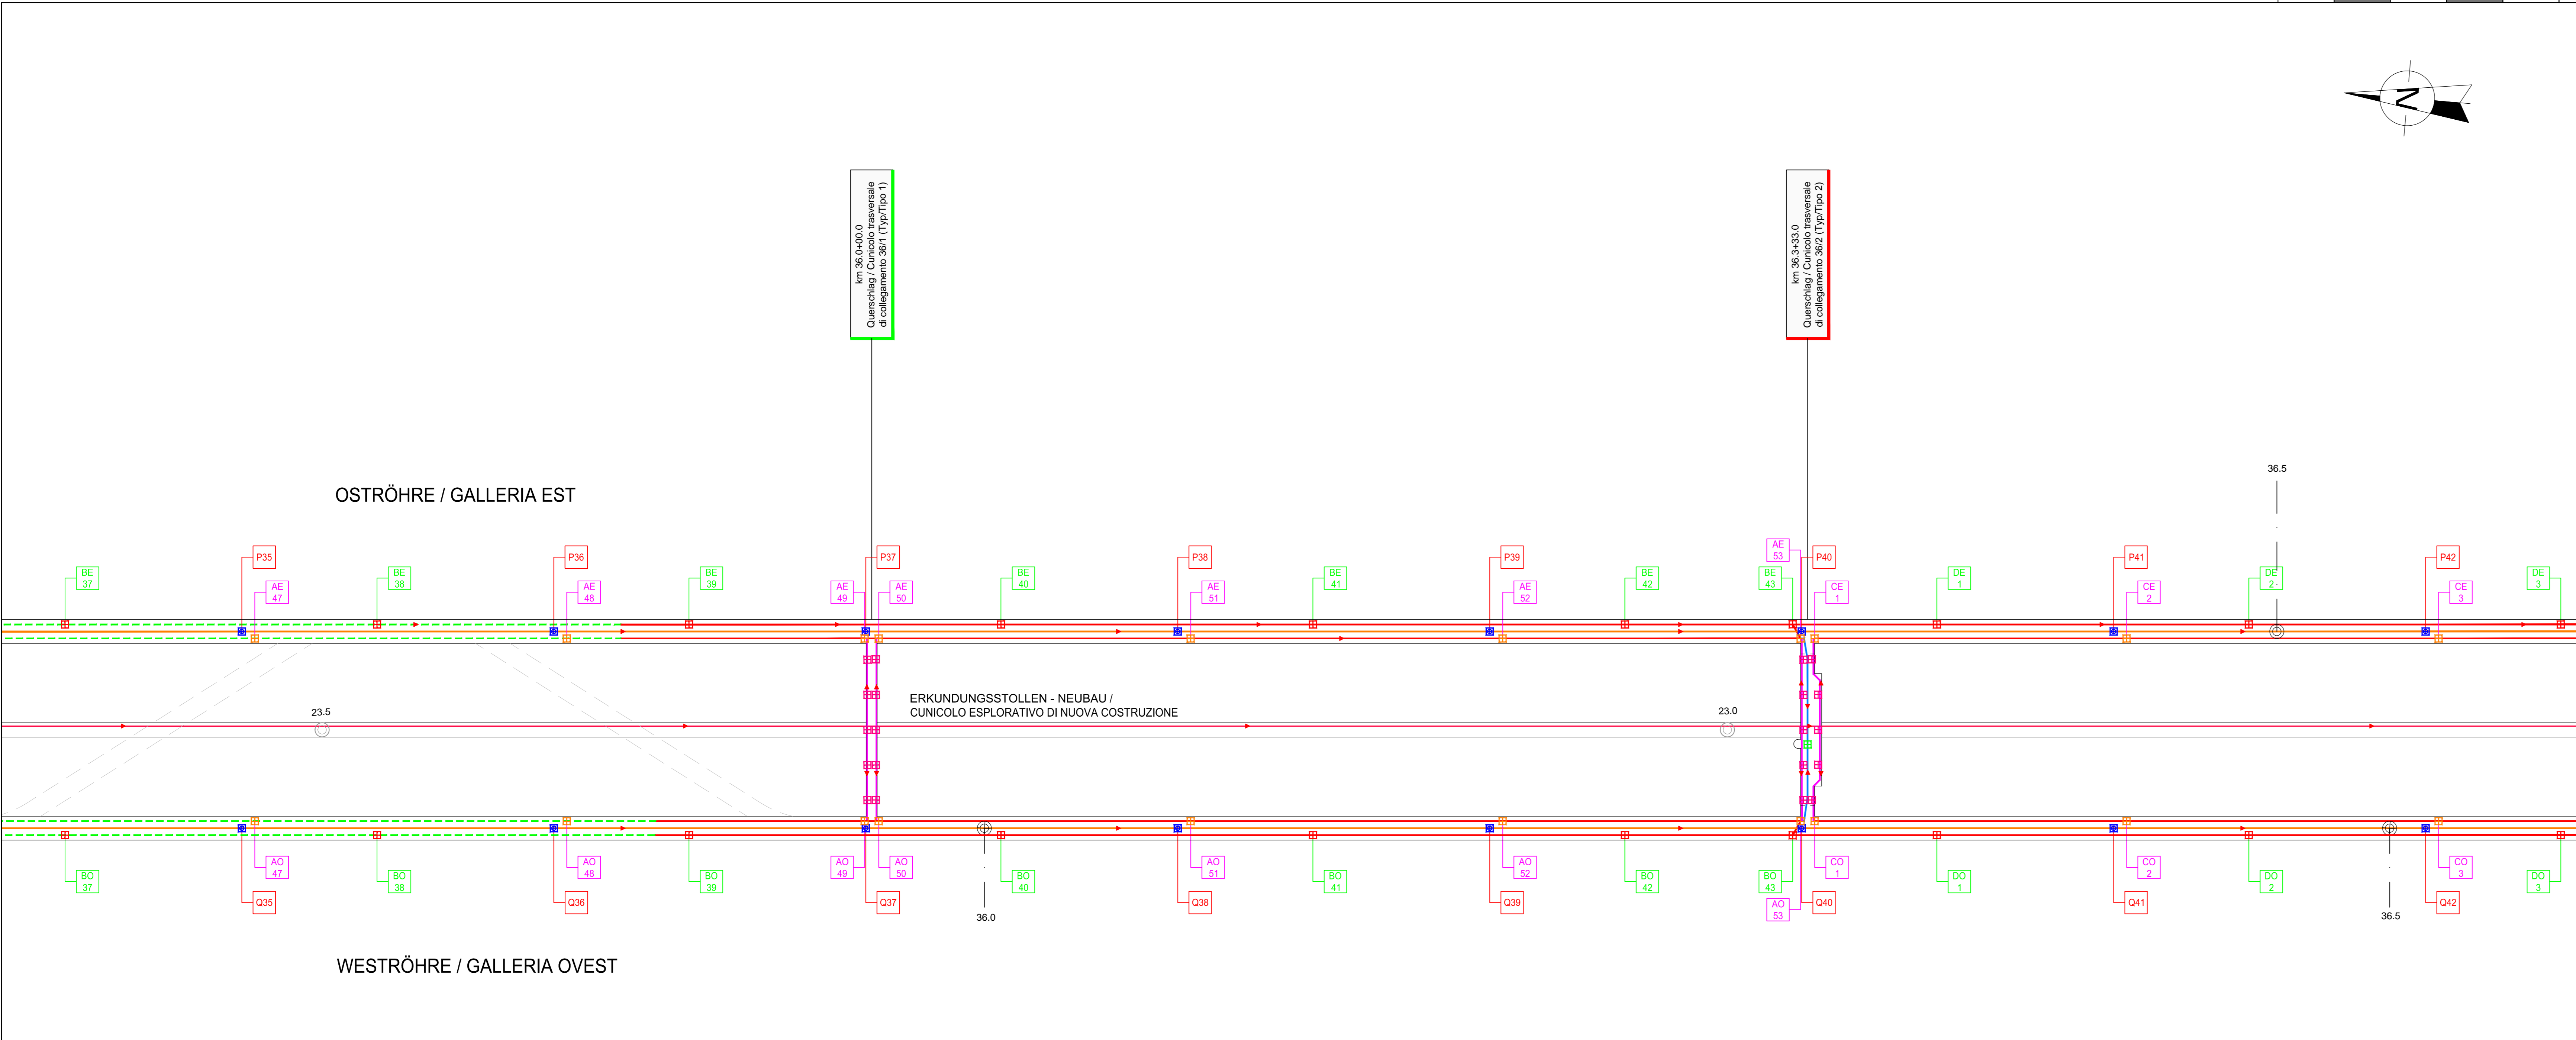


LAGEPLAN HYDRAULISCHE PLANUNG / PLANIMETRIA IDRAULICA DI PROGETTO

M / SCALA 1:1000

0(m) 20 40 60 80 100

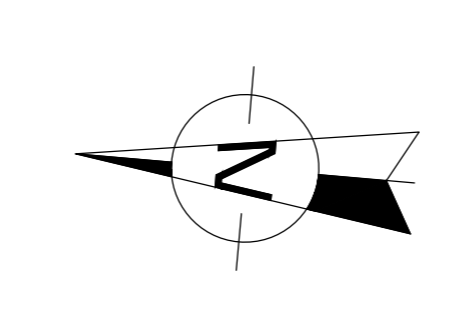

OSTRÖHRE / GALLERIA EST


WESTRÖHRE / GALLERIA OVEST

Table with columns: POZZ., d valle, PK_000, SOK/P.F., q scorr. It lists data for various manholes in the OSTRÖHRE section.

Table with columns: POZZ., d valle, PK_000, SOK/P.F., q scorr. It lists data for various manholes in the WESTRÖHRE section.

LEGENDE / LEGENDA

- Legend items describing symbols for manholes, elevations, drainage points, and other hydraulic features. Includes text like 'Schacht Kennzeichen / Nome pozzetto', 'd valle', 'PK_000', 'SOK/P.F.', 'q scorr.', 'FOKQ.P.', 'FOKQ.P.', 'q scorr.'

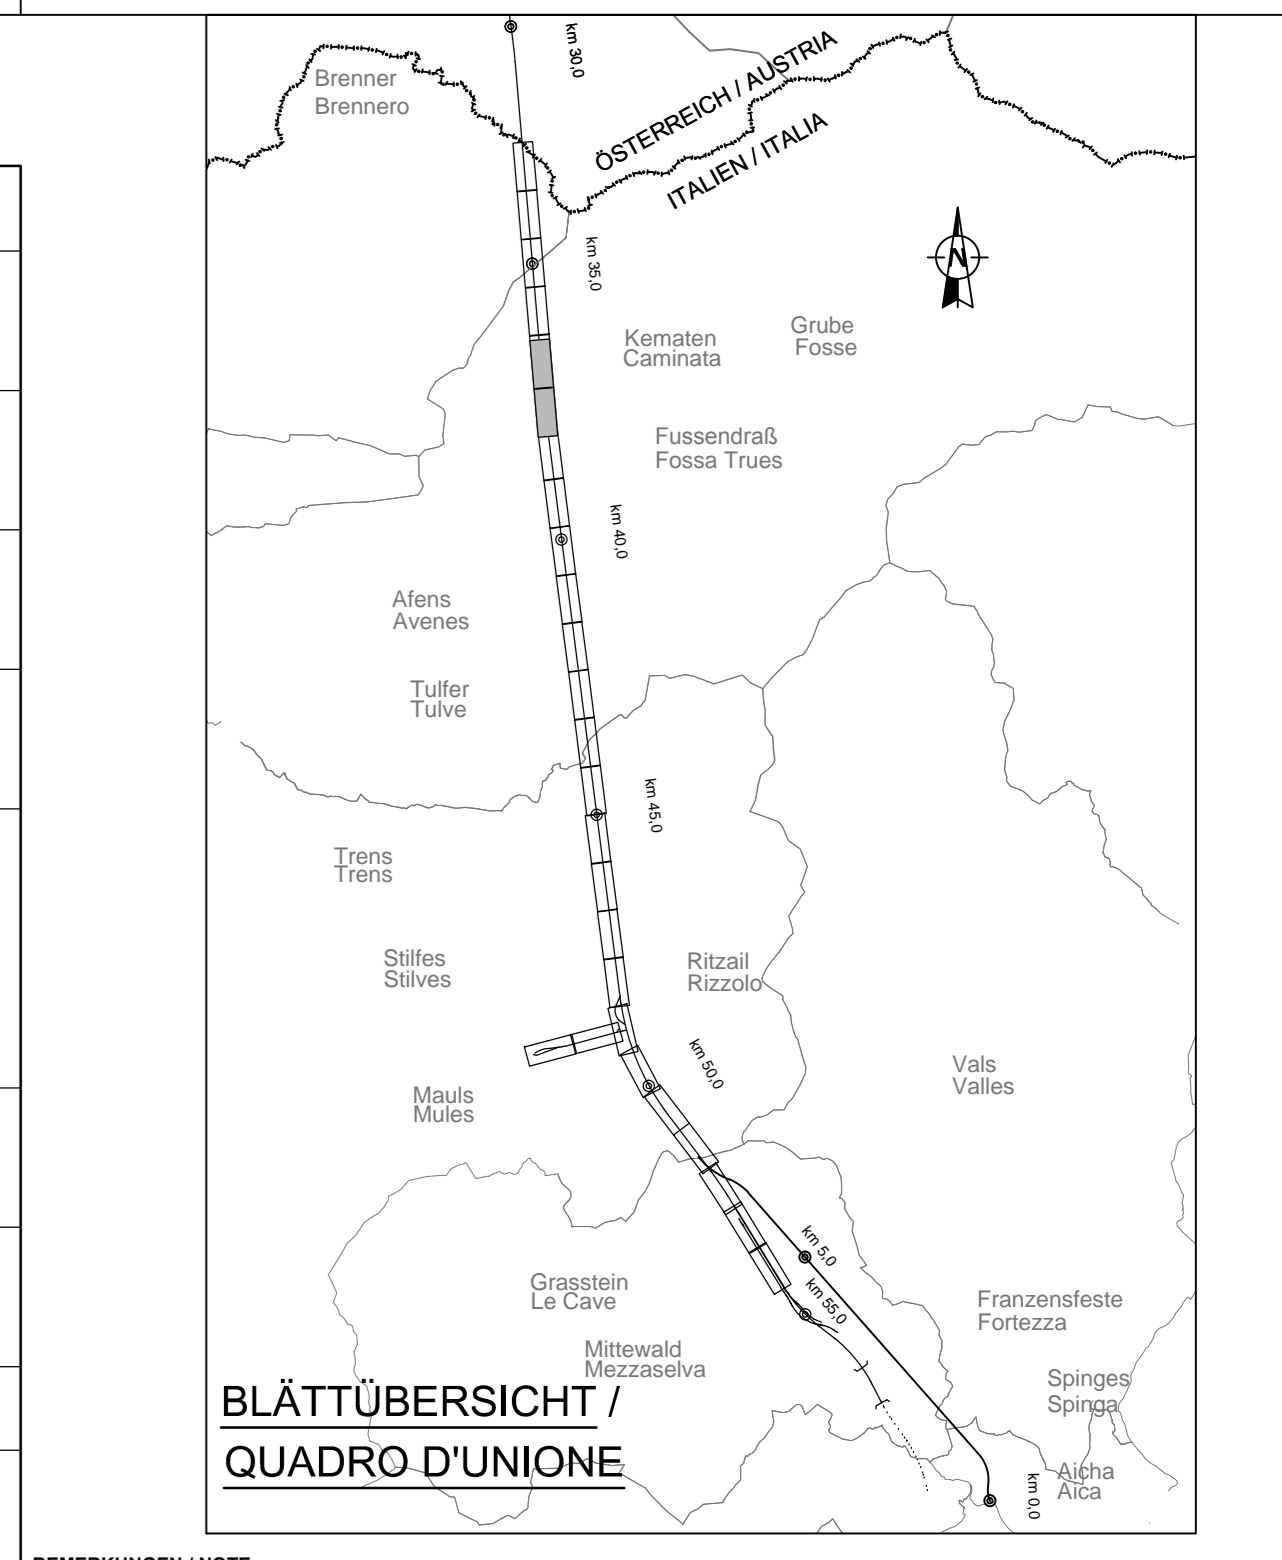

REPERIZIONE NOTE: 1. Le note e i disegni sono di esclusiva proprietà del progettista... 2. Il presente documento è di esclusiva proprietà del progettista... 3. Il presente documento è di esclusiva proprietà del progettista...

Referenziodocuments

Table listing reference documents with columns: Revision, Revisions, and other details. Includes entries for various technical specifications and drawings.

Stato di elaborazione

Table showing the status of elaboration with columns: Revision, Revisions, and other details. Includes entries for various technical specifications and drawings.

LAGEPLAN HYDRAULISCHE PLANUNG / PLANIMETRIA IDRAULICA DI PROGETTO

M / SCALA 1:1000

0(m) 20 40 60 80 100

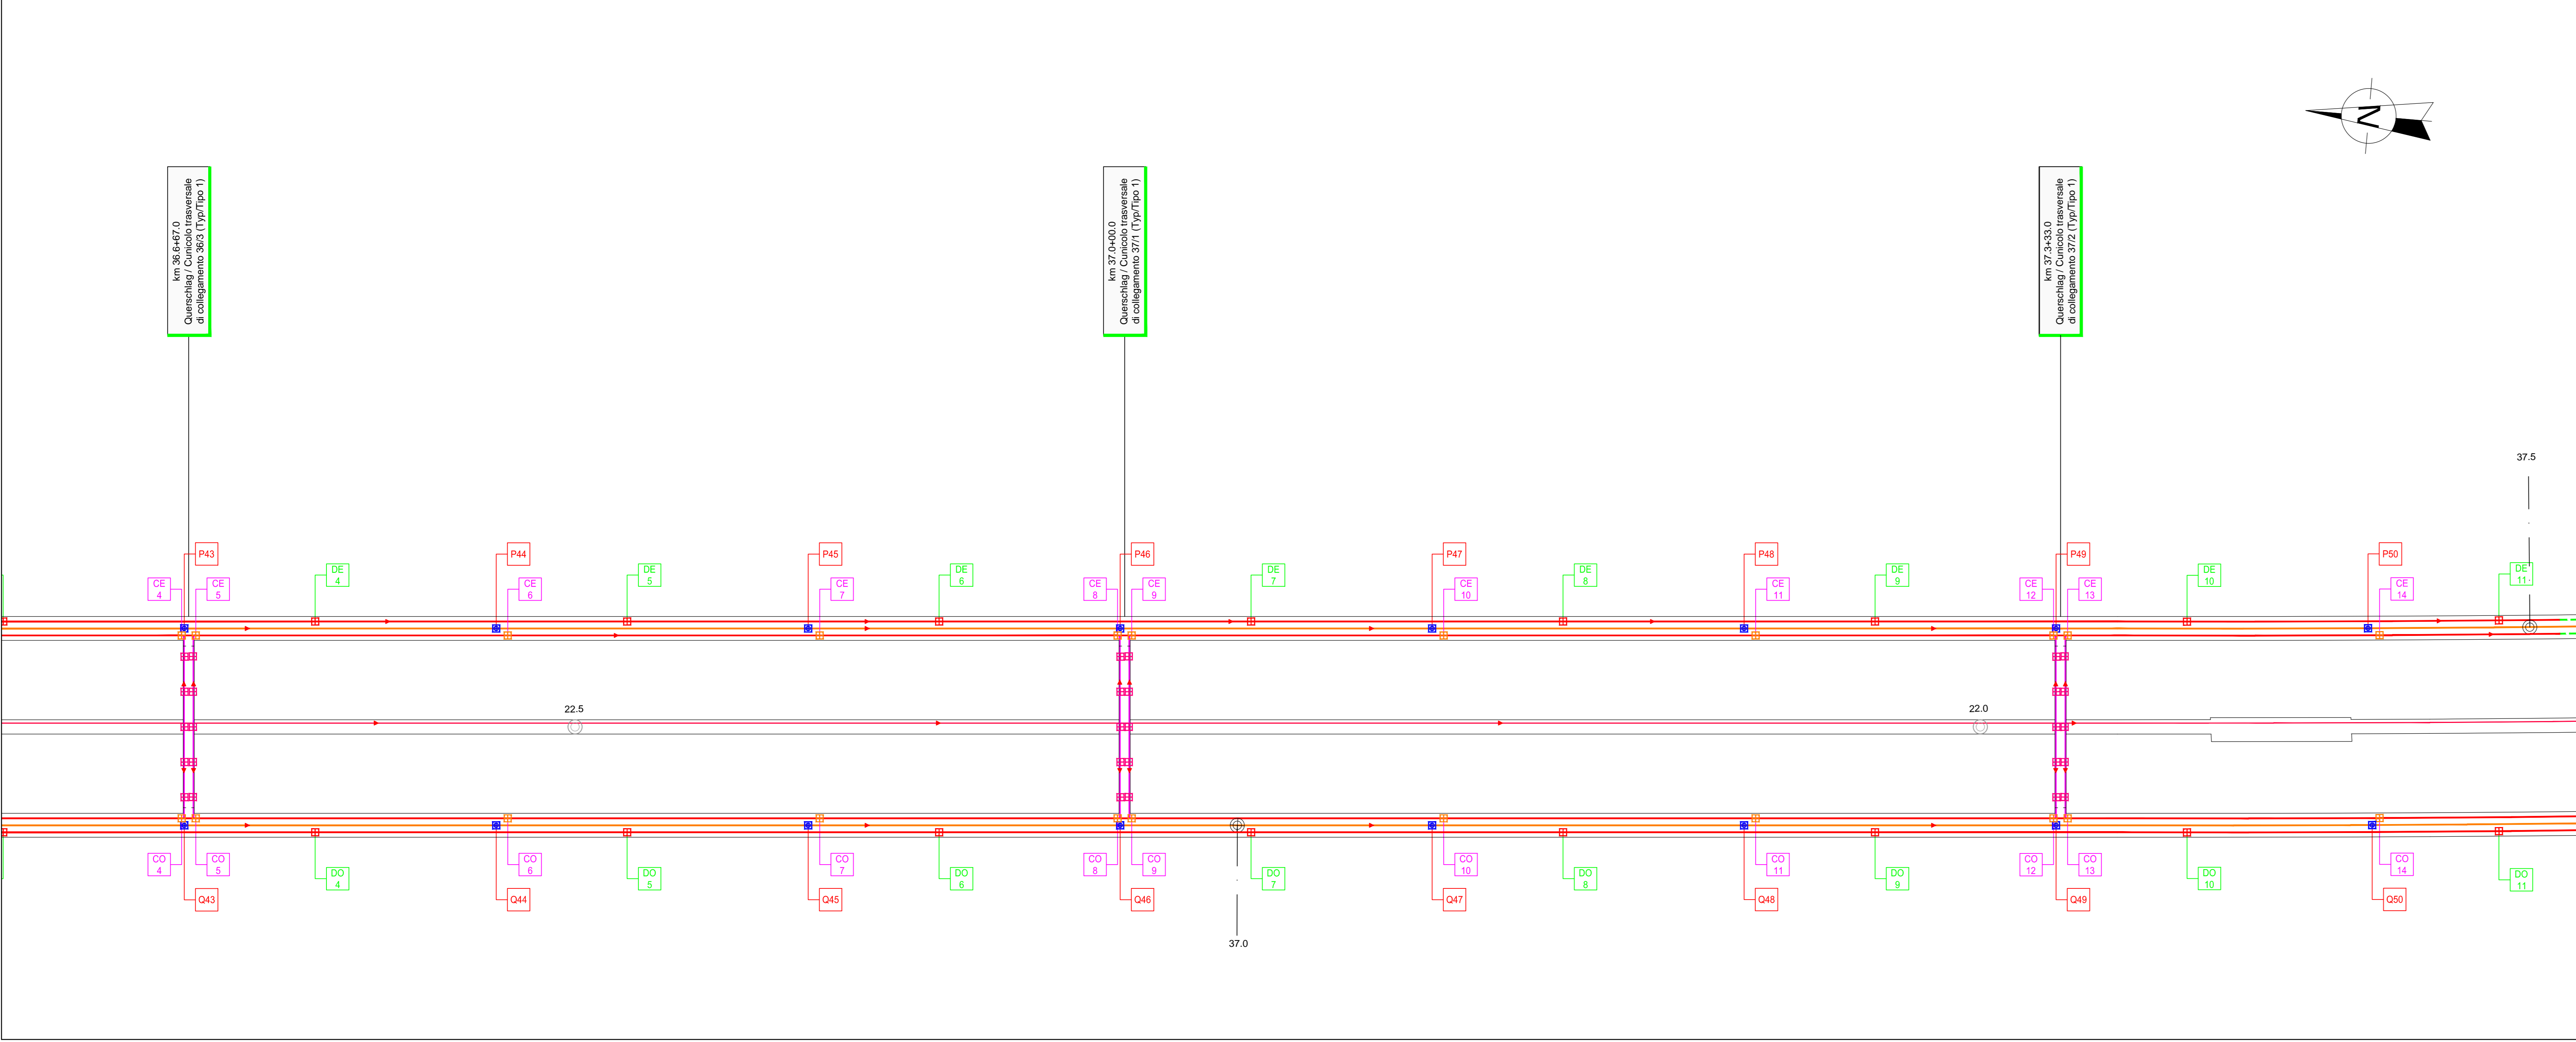
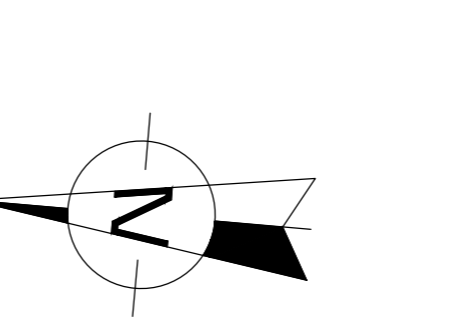


Table with columns: POZZ., d valle, PK_000, SOK/P.F., q scorr. It lists data for various manholes in the OSTRÖHRE section.

Table with columns: POZZ., d valle, PK_000, SOK/P.F., q scorr. It lists data for various manholes in the WESTRÖHRE section.

Documenti di riferimento

Table listing reference documents with columns: Revision, Revisions, and other details. Includes entries for various technical specifications and drawings.

Stato di elaborazione

Table showing the status of elaboration with columns: Revision, Revisions, and other details. Includes entries for various technical specifications and drawings.

Project information block including logos for BBT, RT4P, and other stakeholders. It contains details about the project name 'GALLERIA DI BASE DEL BRENNERO', location 'Município di Brennero', and contact information for the project manager.