
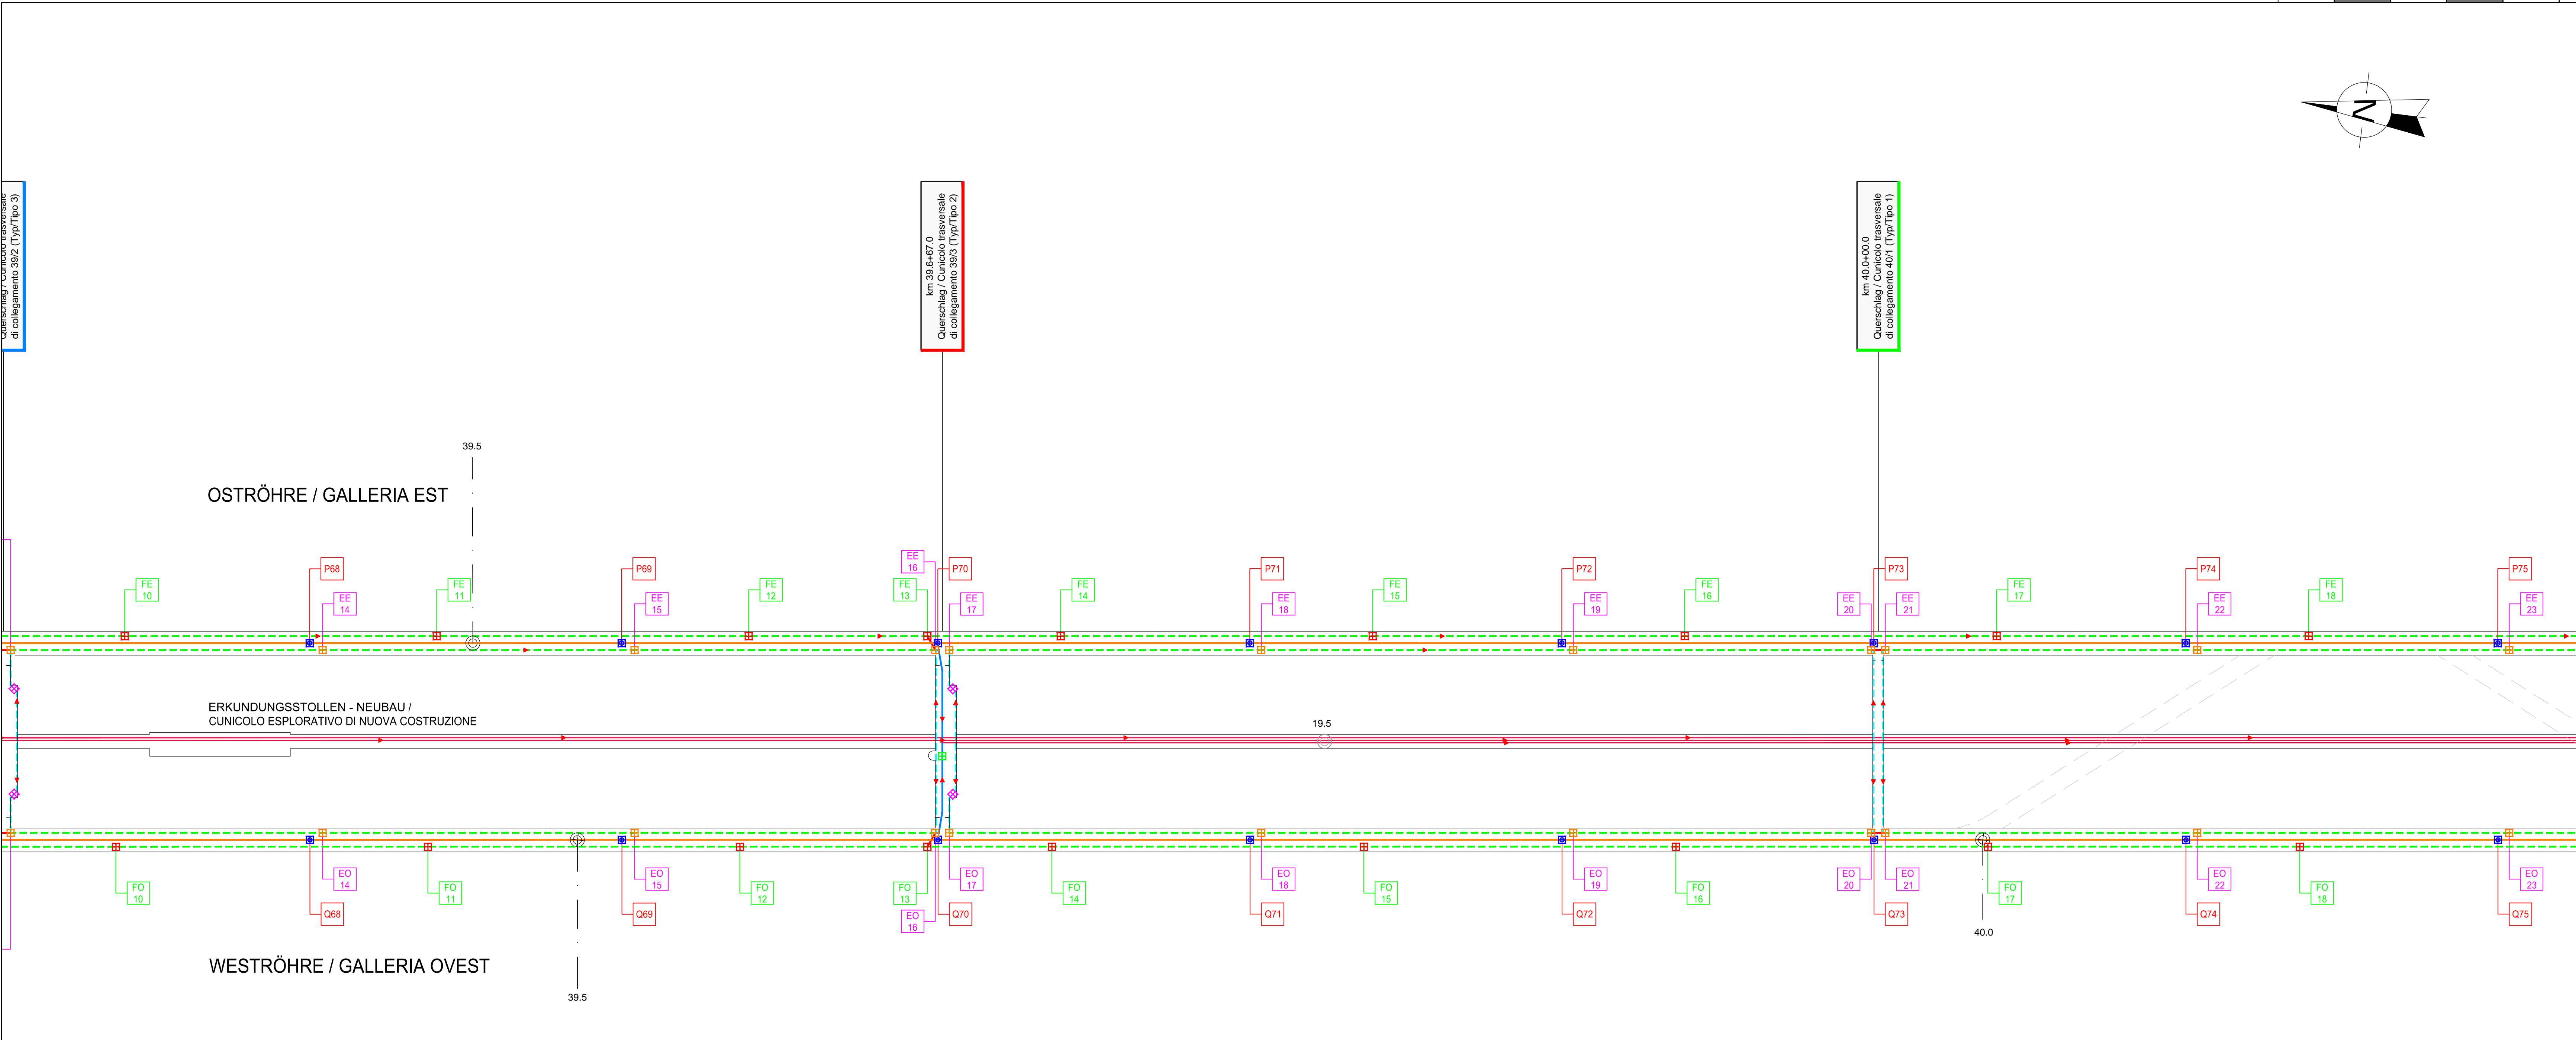


LAGEPLAN HYDRAULISCHE PLANUNG / PLANIMETRIA IDRAULICA DI PROGETTO

M / SCALA 1:1000

0(m) 20 40 60 80 100

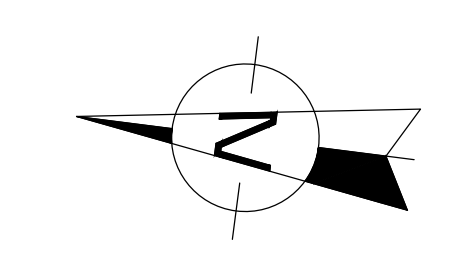

OSTRÖHRE / GALLERIA EST

WESTÖHRE / GALLERIA OVEST

LEGENDE / LEGENDA

- Legend entries for various pipe types and manholes, including descriptions in German and Italian. Examples include 'Fahrbahnmessung, nicht geschützte Rohr' and 'Umlenndränge, geschütztes Rohr'.

Table with 5 columns: POZZ, d valle, PK_QUIET, SOK/P.F., q scorr. Lists data for various manholes in the East Gallery.

Table with 5 columns: POZZ, d valle, PK_QUIET, SOK/P.F., q scorr. Lists data for various manholes in the West Gallery.

LAGEPLAN HYDRAULISCHE PLANUNG / PLANIMETRIA IDRAULICA DI PROGETTO

M / SCALA 1:1000

0(m) 20 40 60 80 100

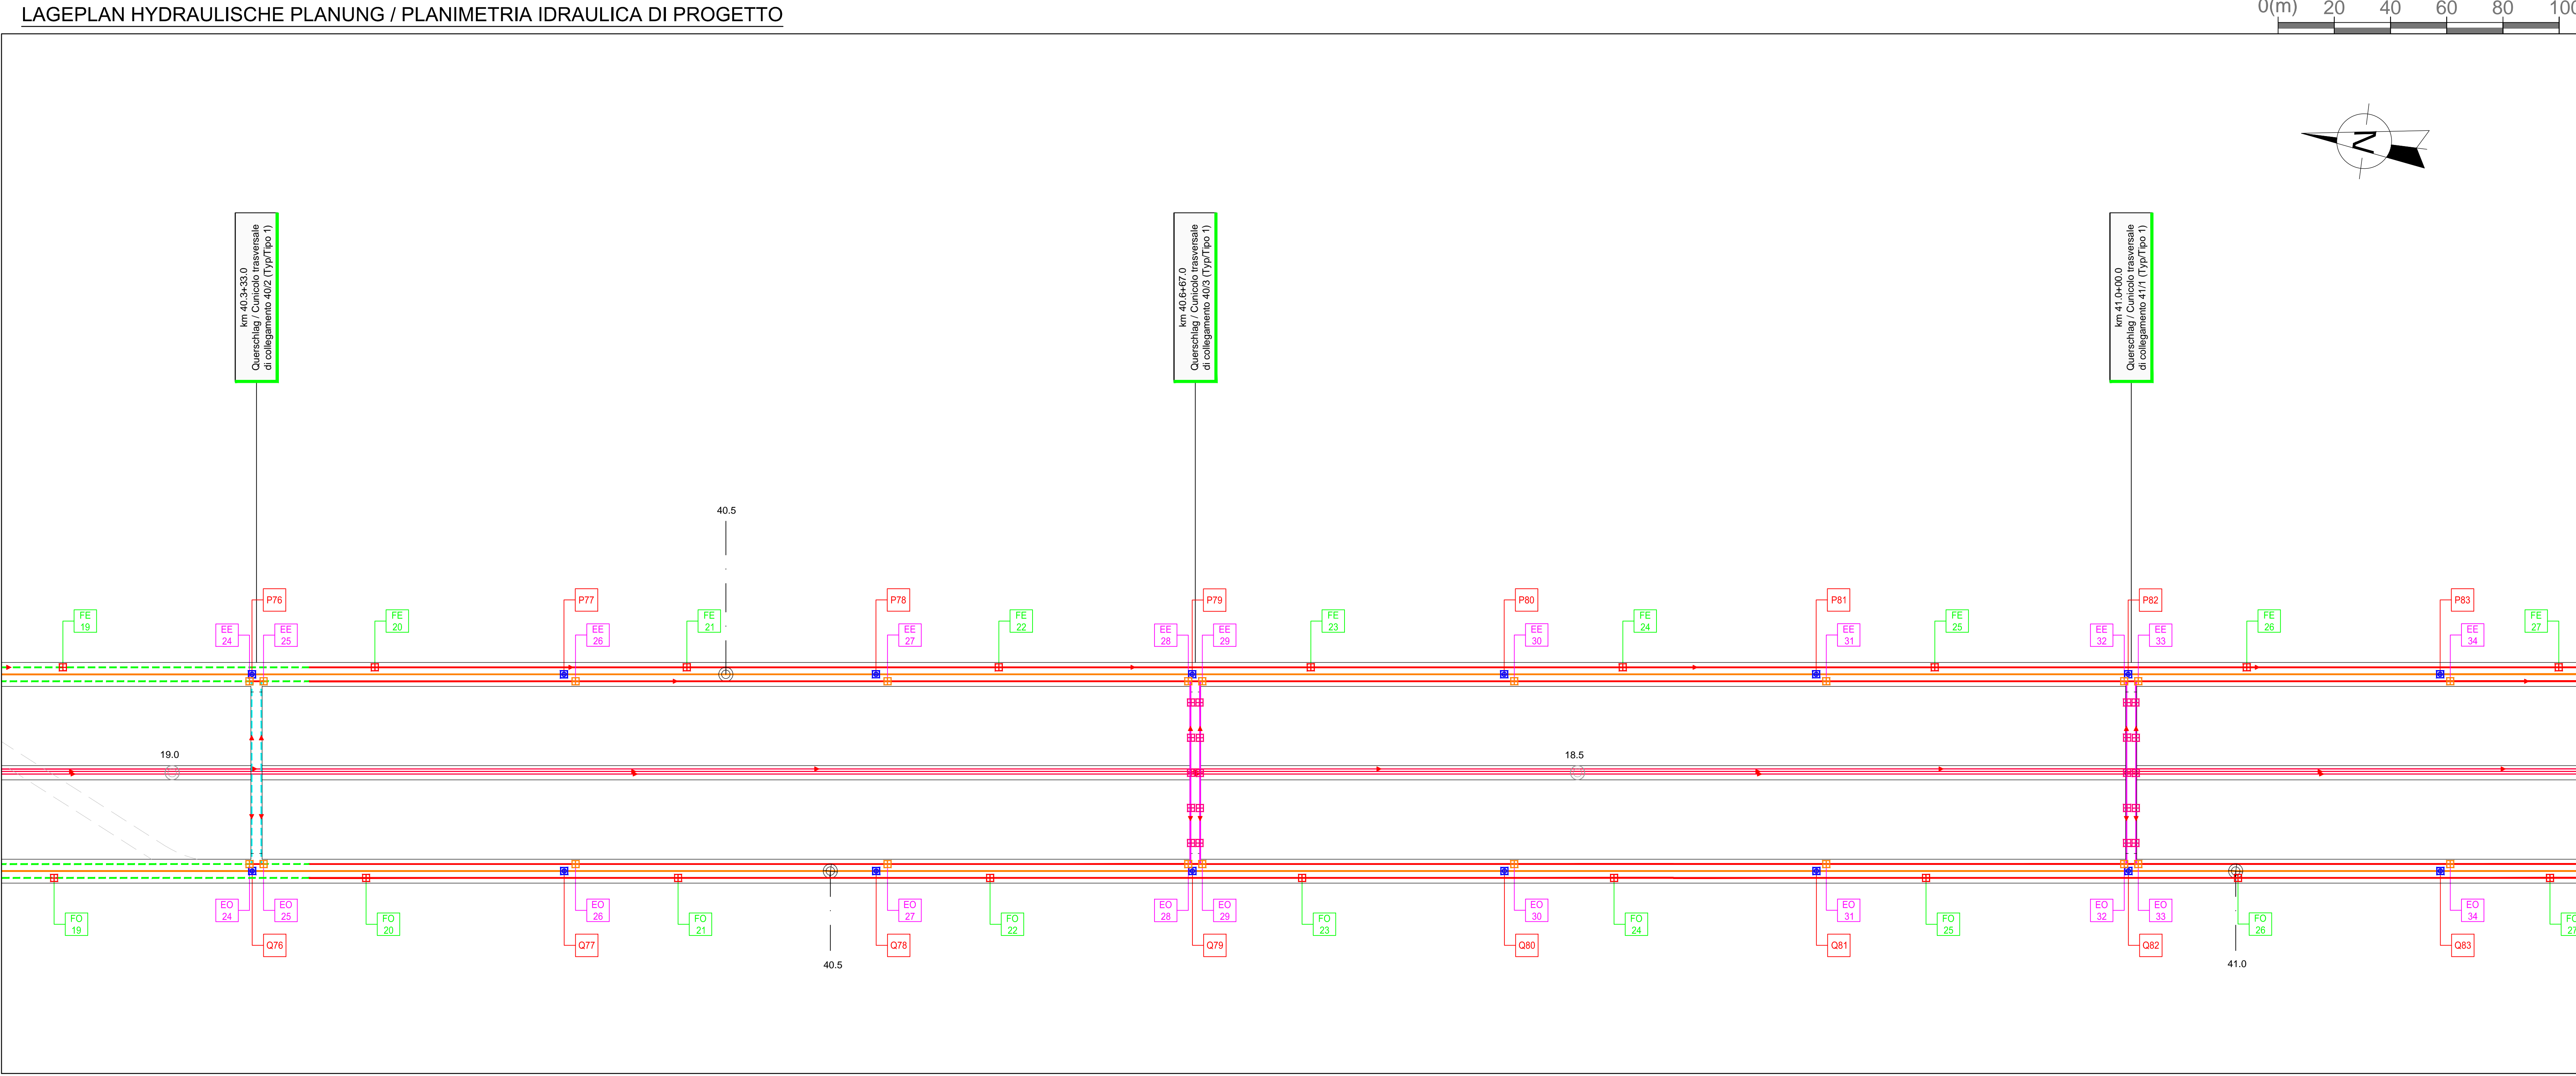
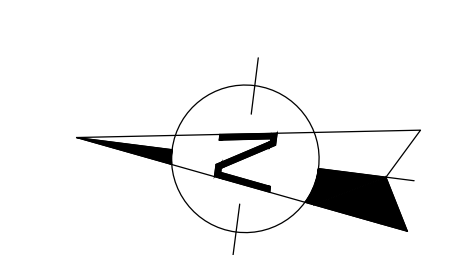


Table with 5 columns: POZZ, d valle, PK_QUIET, SOK/P.F., q scorr. Lists data for various manholes in the West Gallery.

LEGENDE / LEGENDA

- Legend entries for various pipe types and manholes, including descriptions in German and Italian. Examples include 'Fahrbahnmessung, nicht geschützte Rohr' and 'Umlenndränge, geschütztes Rohr'.

Table with 5 columns: POZZ, d valle, PK_QUIET, SOK/P.F., q scorr. Lists data for various manholes in the West Gallery.

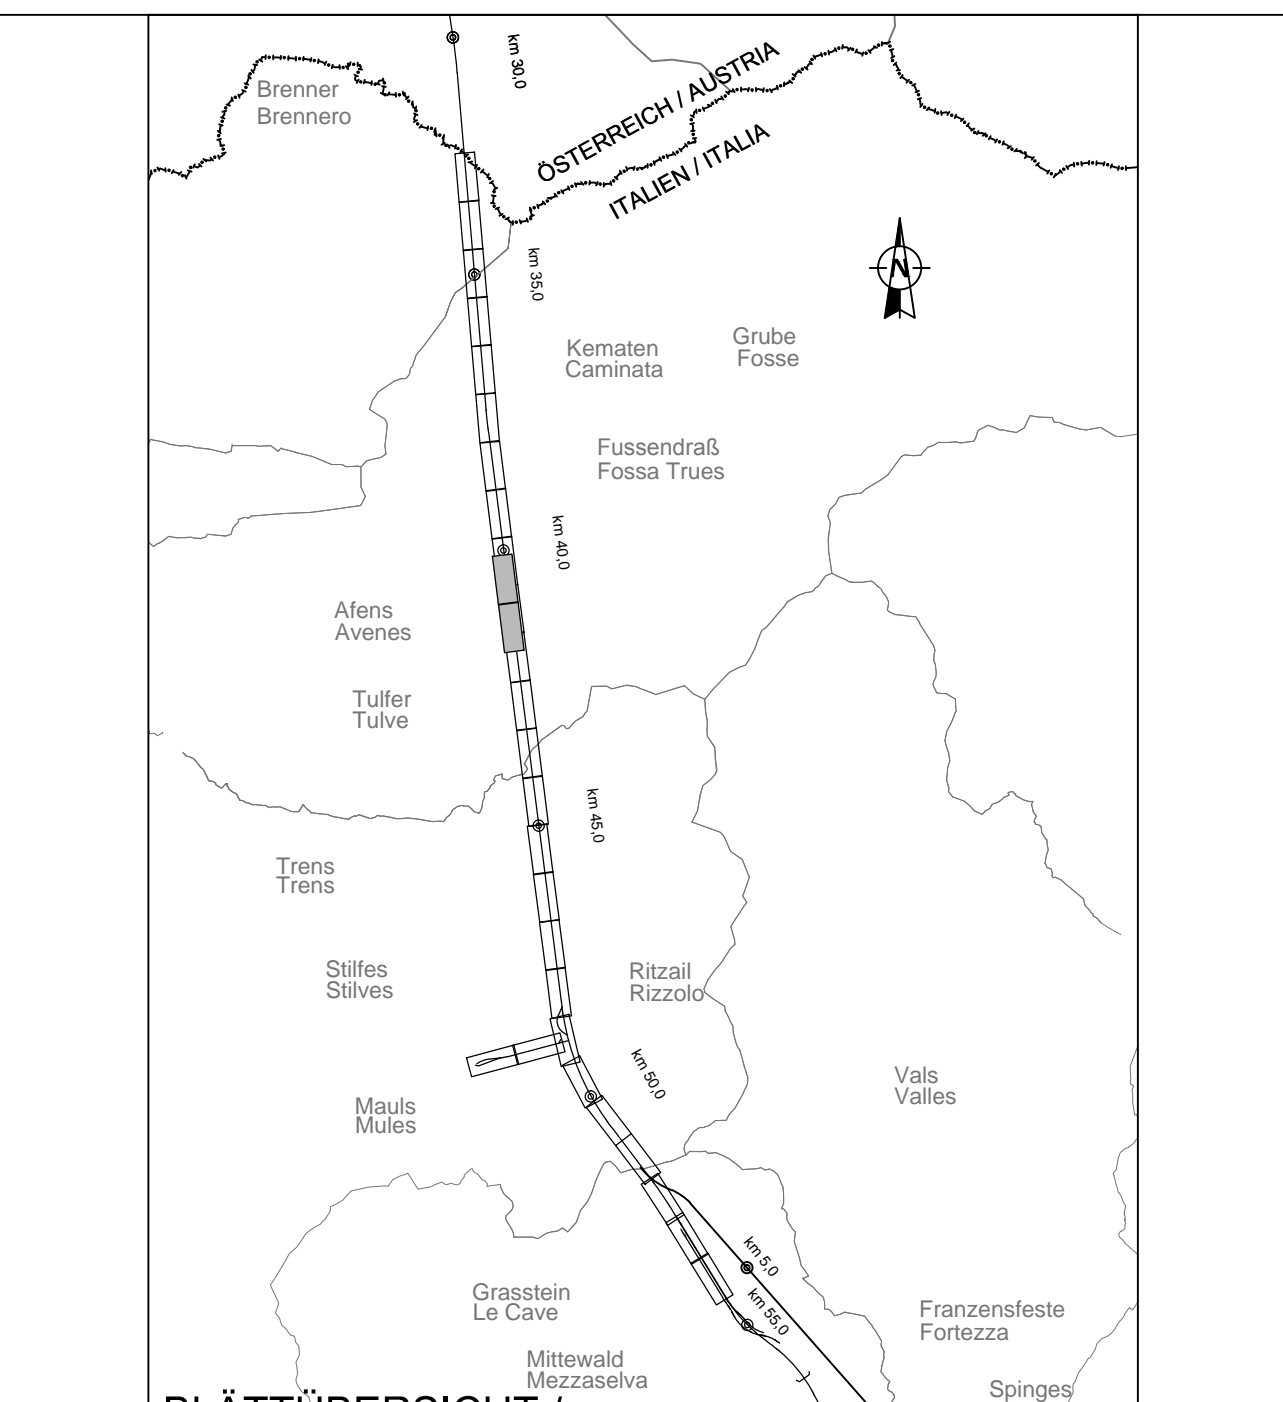

BLÄTTÜBERSICHT / QUADRO D'UNIONE

REVISIONEN / NOTE: A list of revision notes detailing changes to the project, including dates and descriptions of modifications.

Riferenziodocuments / Documenti di riferimento

Table listing various documents and drawings used in the project, including drawing numbers and titles.

Stato di elaborazione / Elaboration status

Table showing the status of various tasks, including revision numbers, descriptions, and completion dates.

Logo and contact information for BBT (Brennero Basistunnel) project management.

GALLERIA DI BASE DEL BRENNERO

Summary table for the project, including details on the project name, location, and key personnel.