



LAGEPLAN HYDRAULISCHE PLANUNG / PLANIMETRIA IDRAULICA DI PROGETTO

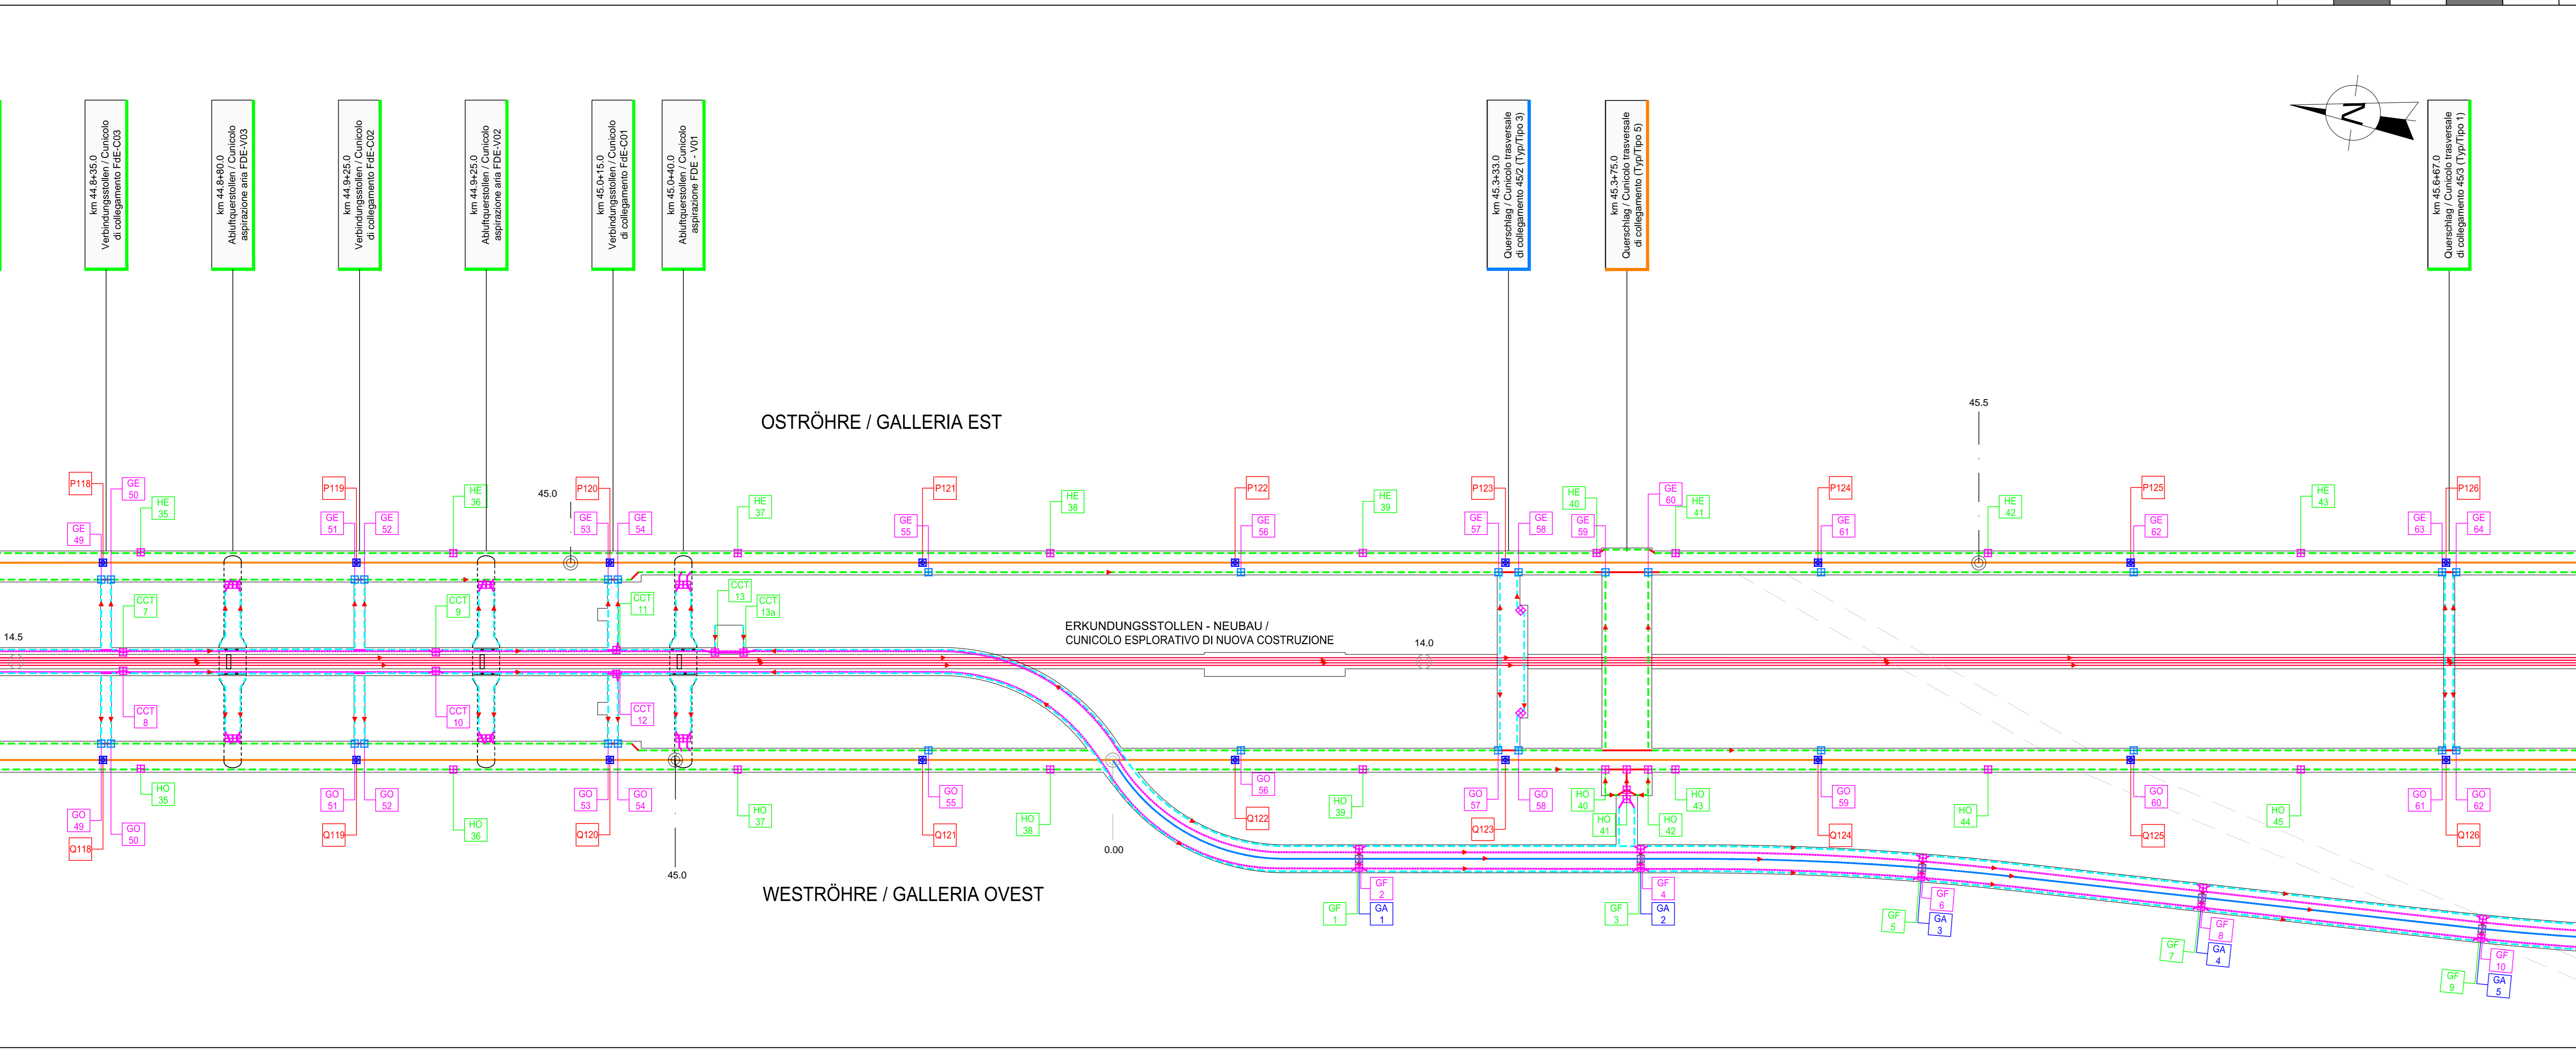

LAGEPLAN HYDRAULISCHE PLANUNG / PLANIMETRIA IDRAULICA DI PROGETTO

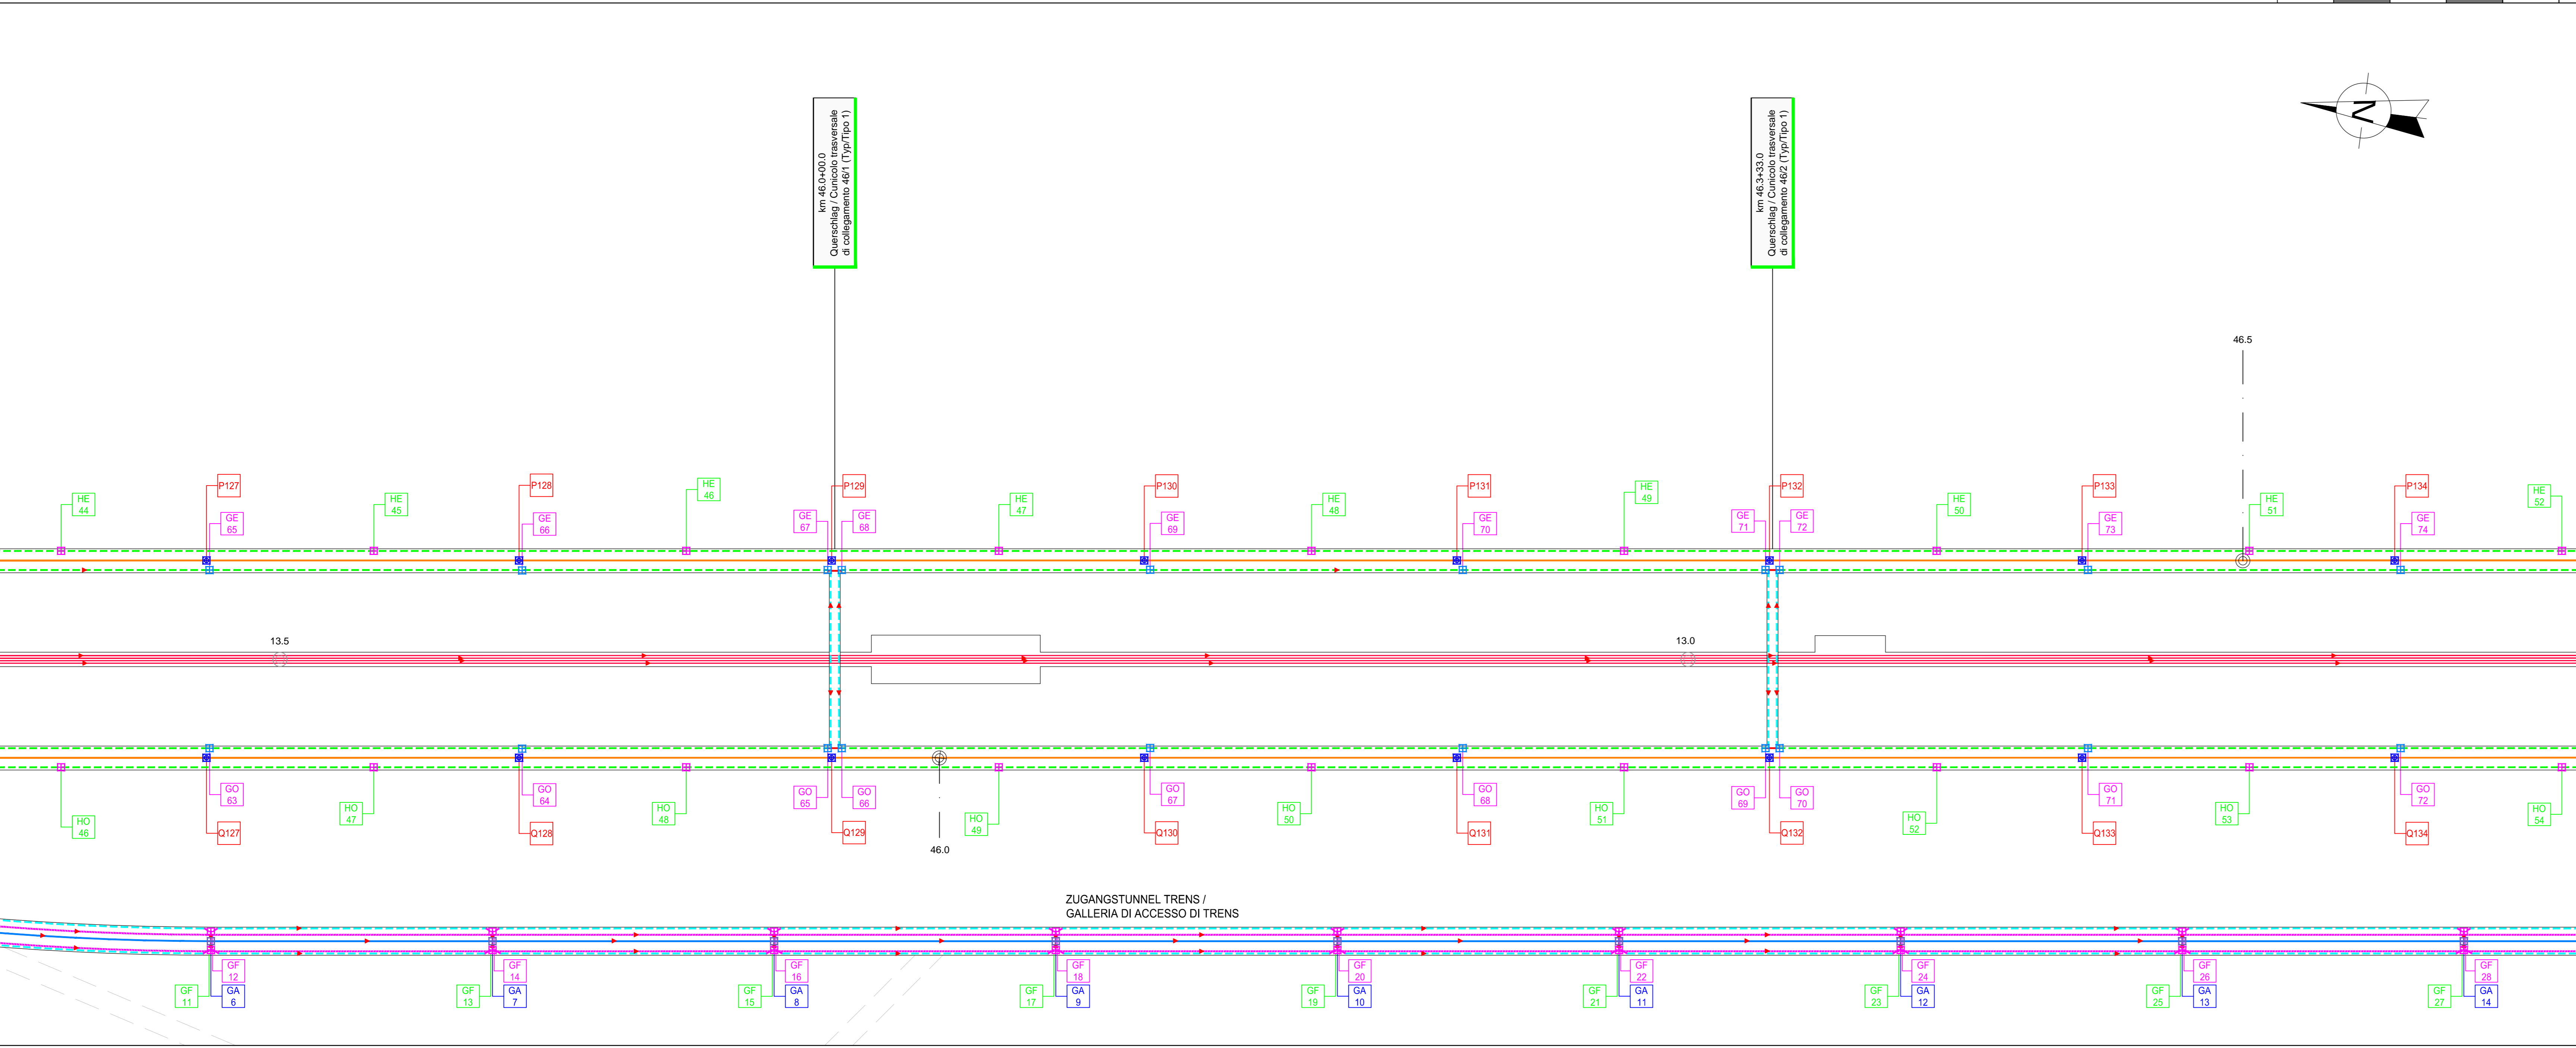

M / SCALA 1:1000

M / SCALA 1:1000

OSTRÖHRE / GALLERIA EST

Table with columns: FAHRBAHNWASSERLEITUNG / ACQUEDOTTIPIATTAFORMA, POZZ., d valle, PK_ave, SOK/P.F., q scorr.

Table with columns: POZZ., d valle, PK_ave, SOK/P.F., q scorr.

Table with columns: GRUNDWASSER / ACQUEDIFALDA, POZZ., d valle, PK_ave, SOK/P.F., q scorr.

Table with columns: POZZ., d valle, PK_ave, SOK/P.F., q scorr.

Table with columns: POZZ., d valle, PK_ave, SOK/P.F., q scorr.

WESTÖHRE / GALLERIA OVEST

Table with columns: FAHRBAHNWASSERLEITUNG / ACQUEDOTTIPIATTAFORMA, POZZ., d valle, PK_ave, SOK/P.F., q scorr.

Table with columns: POZZ., d valle, PK_ave, SOK/P.F., q scorr.

Table with columns: GRUNDWASSER / ACQUEDIFALDA, POZZ., d valle, PK_ave, SOK/P.F., q scorr.

Table with columns: POZZ., d valle, PK_ave, SOK/P.F., q scorr.

Table with columns: POZZ., d valle, PK_ave, SOK/P.F., q scorr.

LEGENDE / LEGENDA


- List of symbols and descriptions for various pipe types, manholes, and structures.

Referenzdokumente

Table with columns: Rev. Nr., Revisionsart, Änderung, Verantwortlicher, Datum.

Arbeitsstand

Table with columns: Revisionsart, Änderung, Verantwortlicher, Datum.

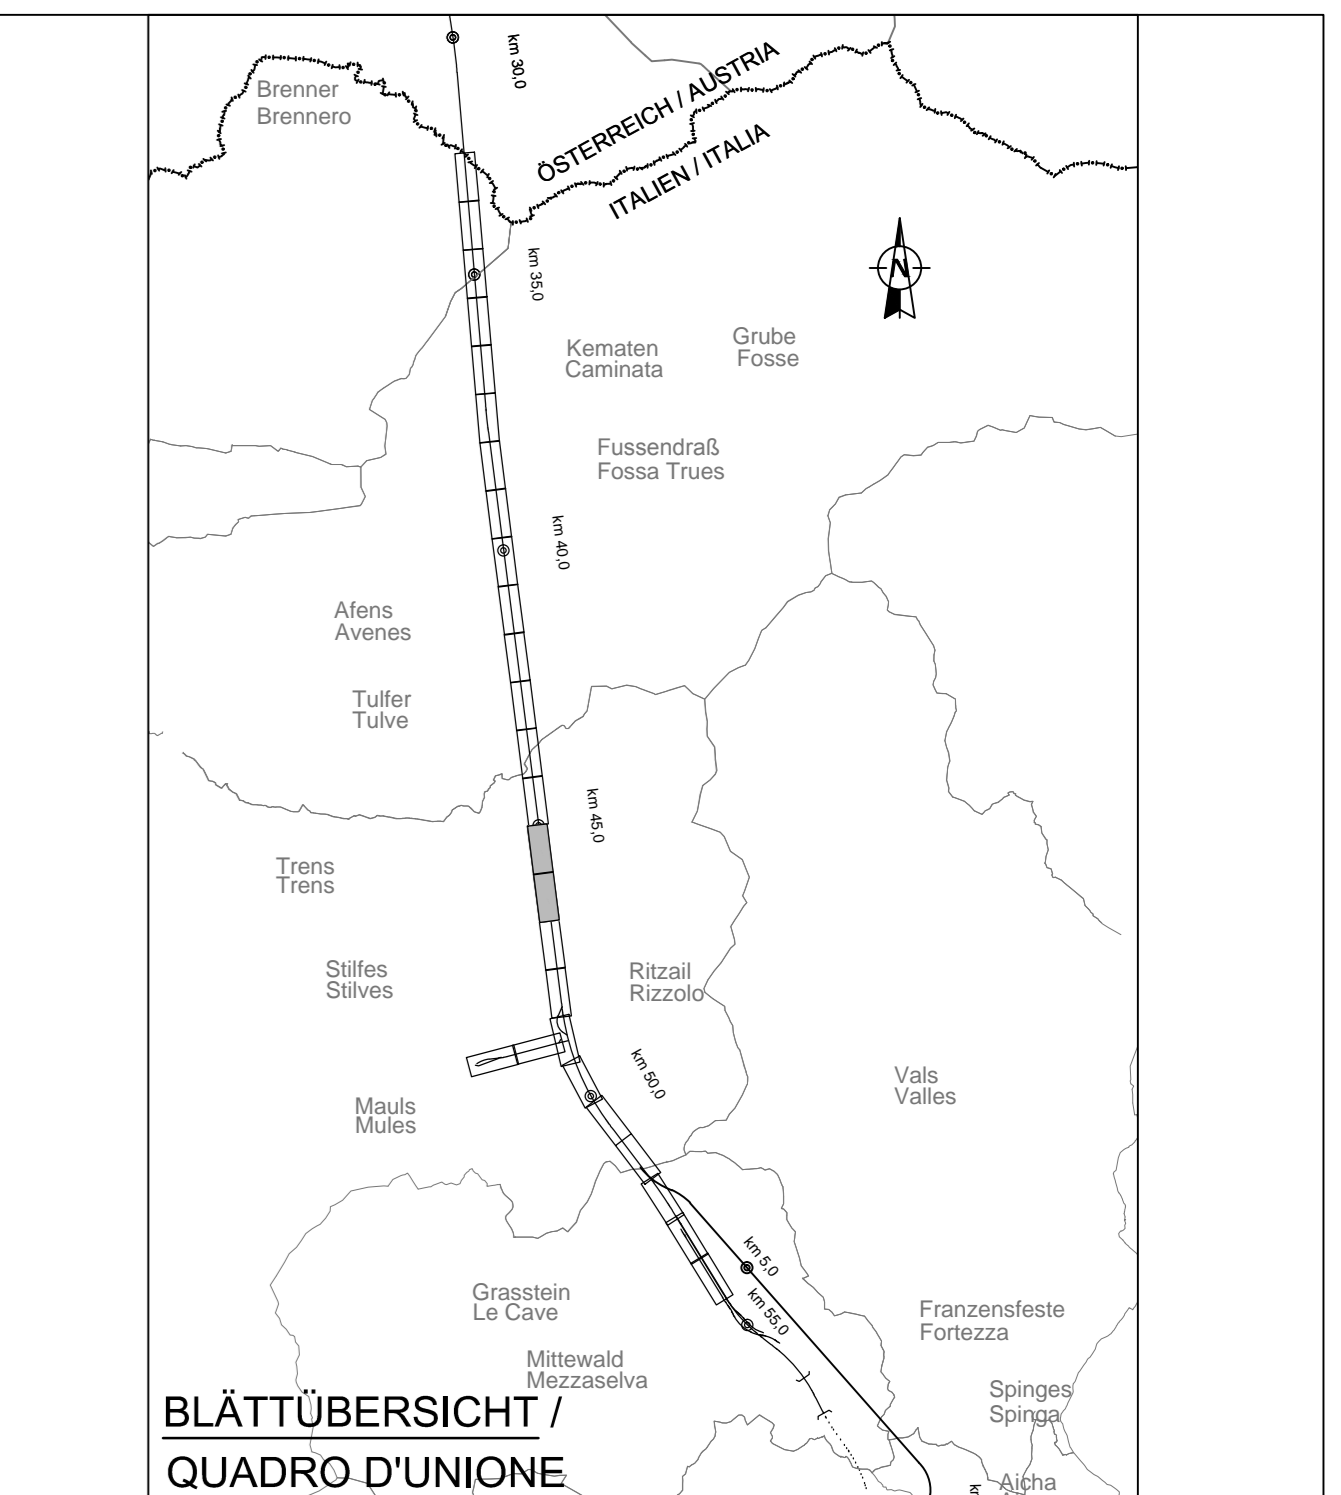

BEMERKUNGEN / NOTE: 1) Die FahrbaHNwässer... 2) Die FahrbaHNwässer...

Referenzdokumente

Table with columns: Rev. Nr., Revisionsart, Änderung, Verantwortlicher, Datum.

Arbeitsstand

Table with columns: Revisionsart, Änderung, Verantwortlicher, Datum.

BBT logo and project information: GALLERIA DI BASE DEL BRENNERO, Progettazione esecutiva.

Project summary table with columns: Mandatario, Progettista, Direttore, etc.

CEZugssystem / Sistema di riferimento: BBT_TM_WGS84

LEGENDE / LEGENDA

- List of symbols and descriptions for various structures and features.