



LAGEPLAN HYDRAULISCHE PLANUNG / PLANIMETRIA IDRAULICA DI PROGETTO

M / SCALA 1:1000

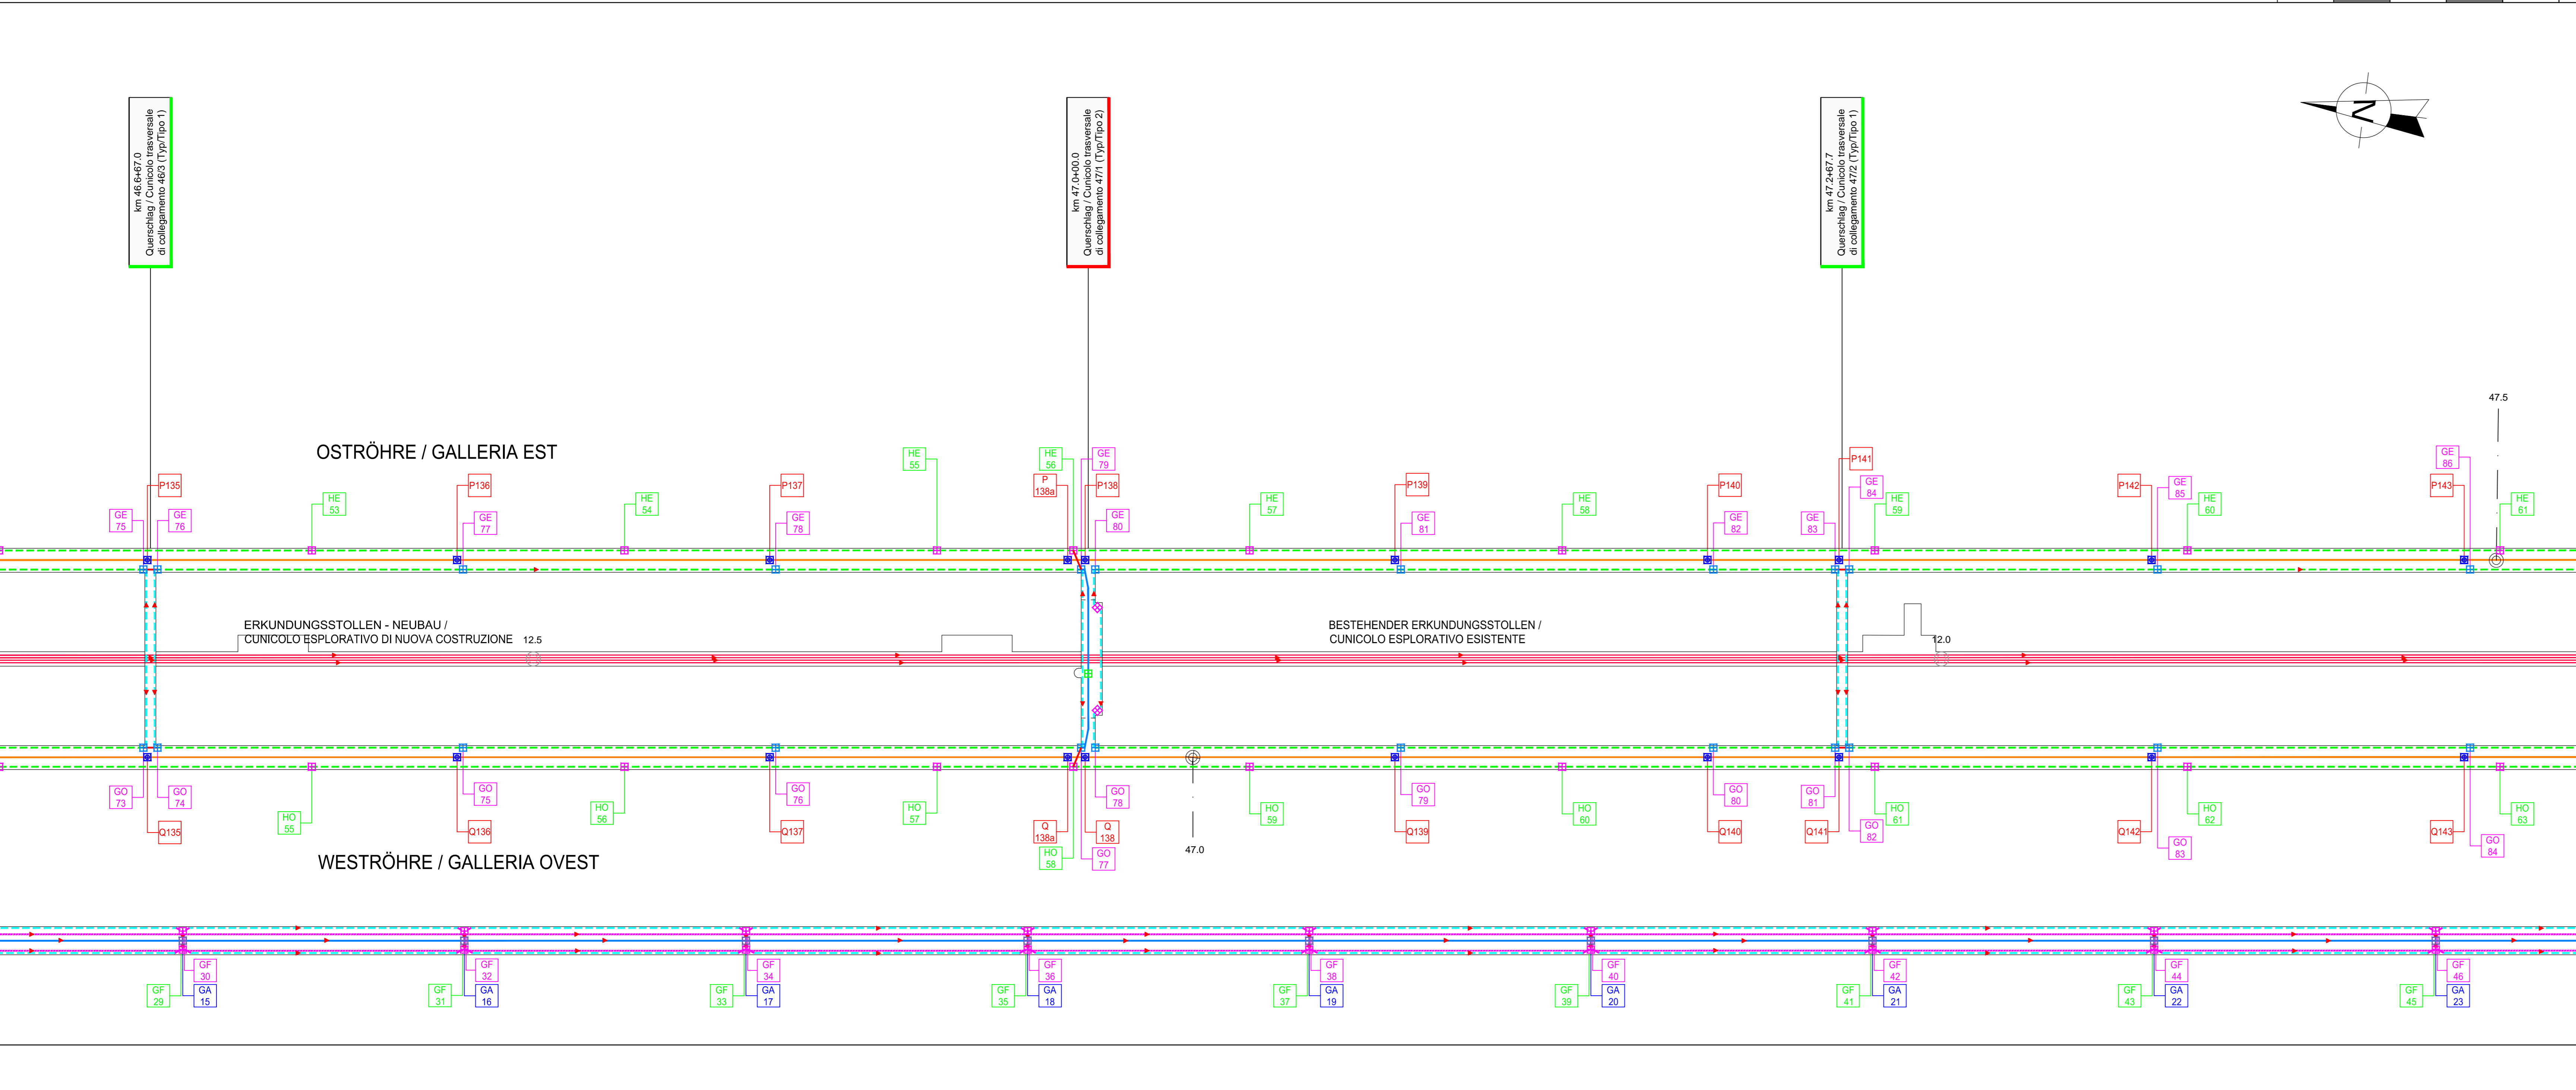

M / SCALA 1:1000

LAGEPLAN HYDRAULISCHE PLANUNG / PLANIMETRIA IDRAULICA DI PROGETTO

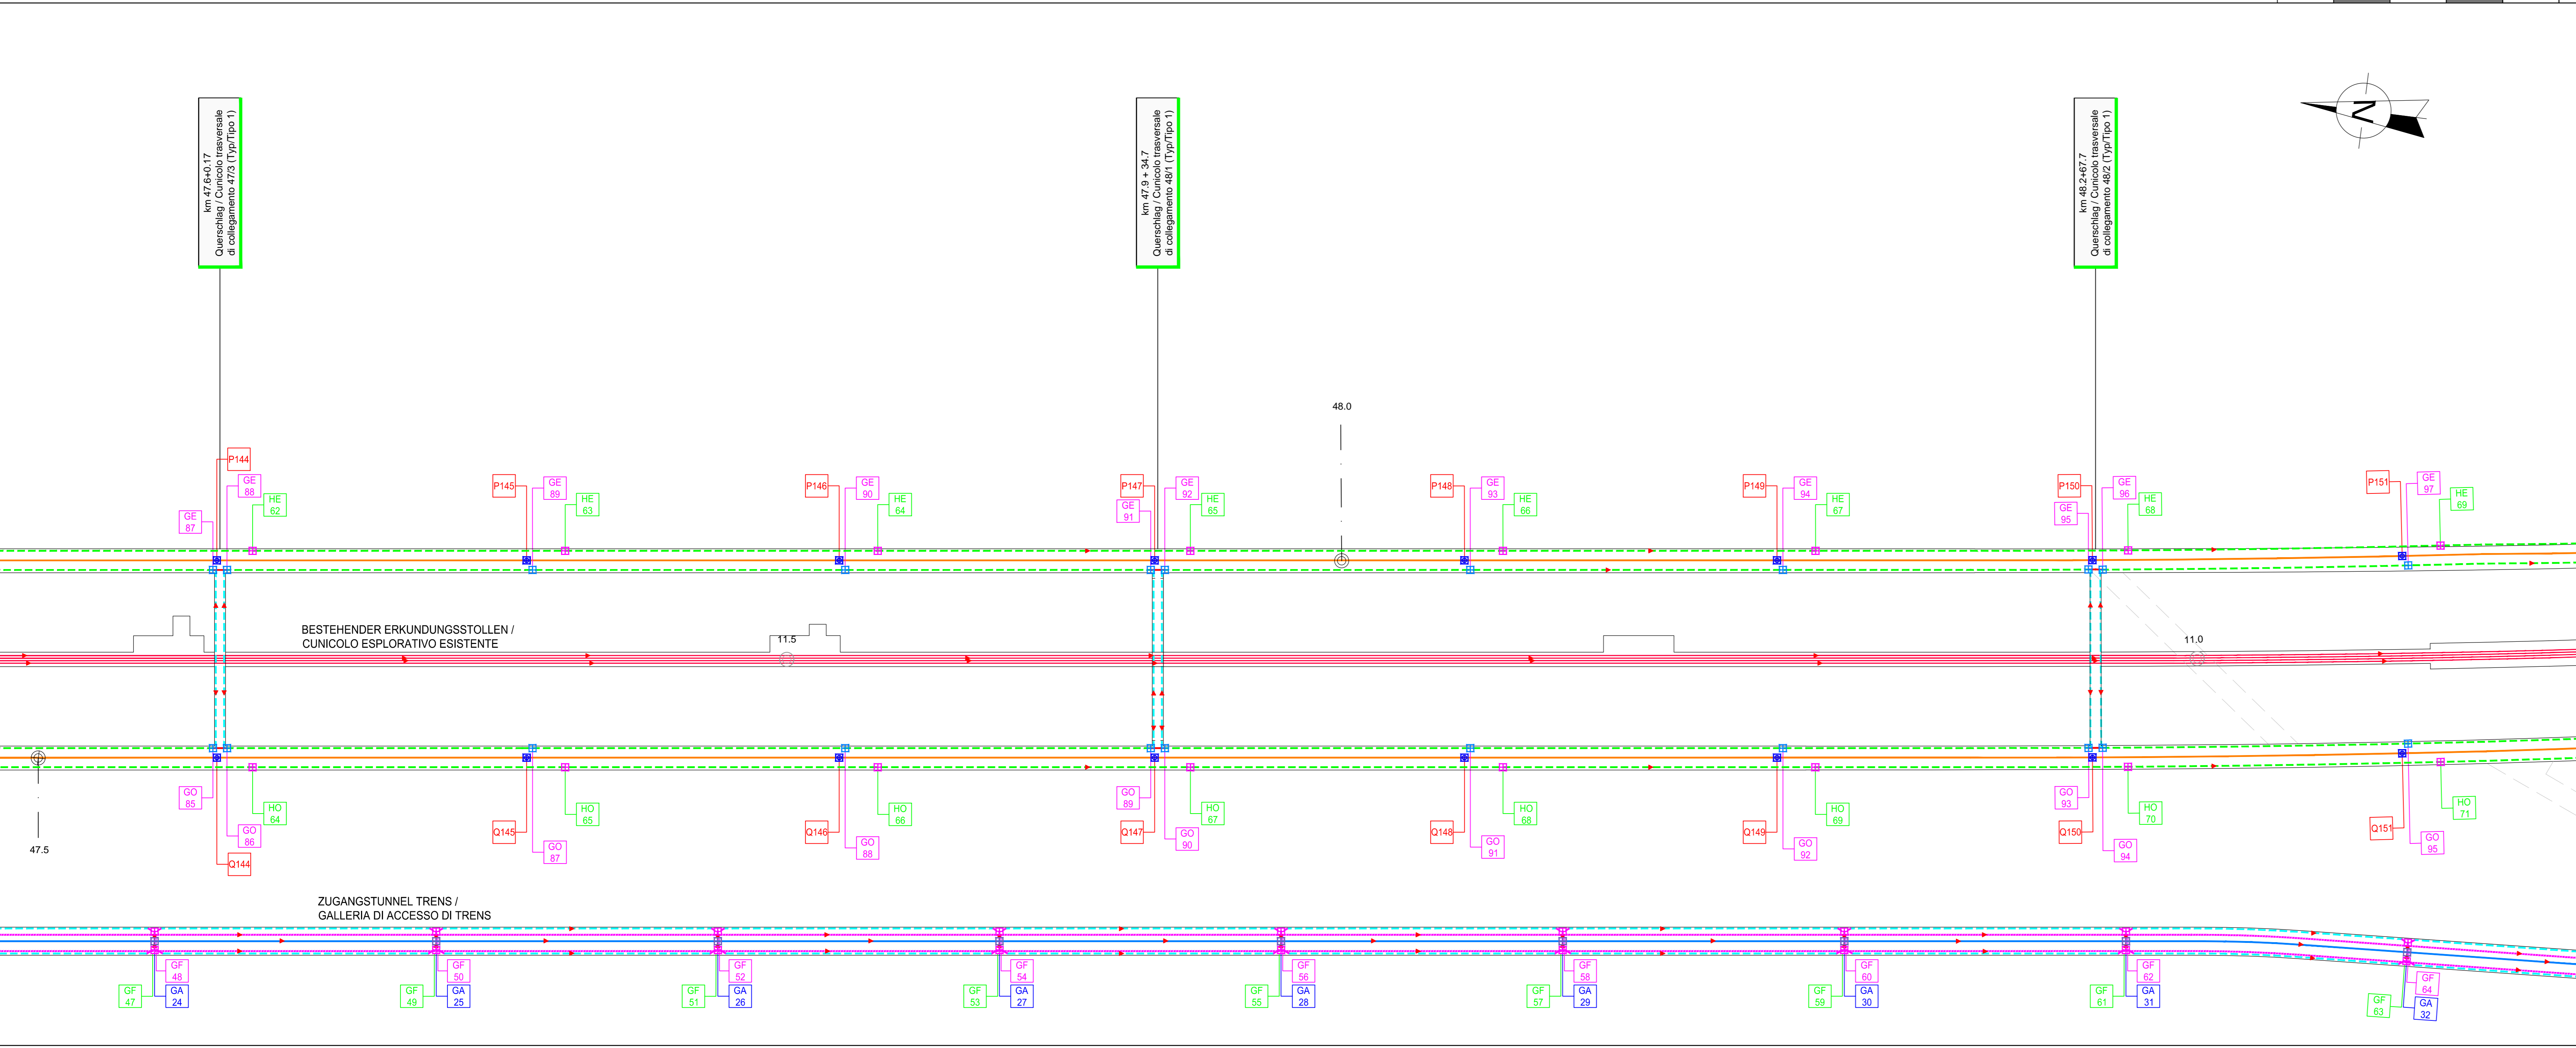

M / SCALA 1:1000

OSTRÖHRE / GALLERIA EST

Table with columns: POZZ, d valle, PK\_QUI, SOK/P.F., q scorr. Lists manhole data for the OSTRÖHRE / GALLERIA EST section.

WESTRÖHRE / GALLERIA OVEST

Table with columns: POZZ, d valle, PK\_QUI, SOK/P.F., q scorr. Lists manhole data for the WESTRÖHRE / GALLERIA OVEST section.

LEGENDE / LEGENDA

- Legend listing various symbols and colors for different types of manholes, pipes, and structures, including descriptions in German and Italian.

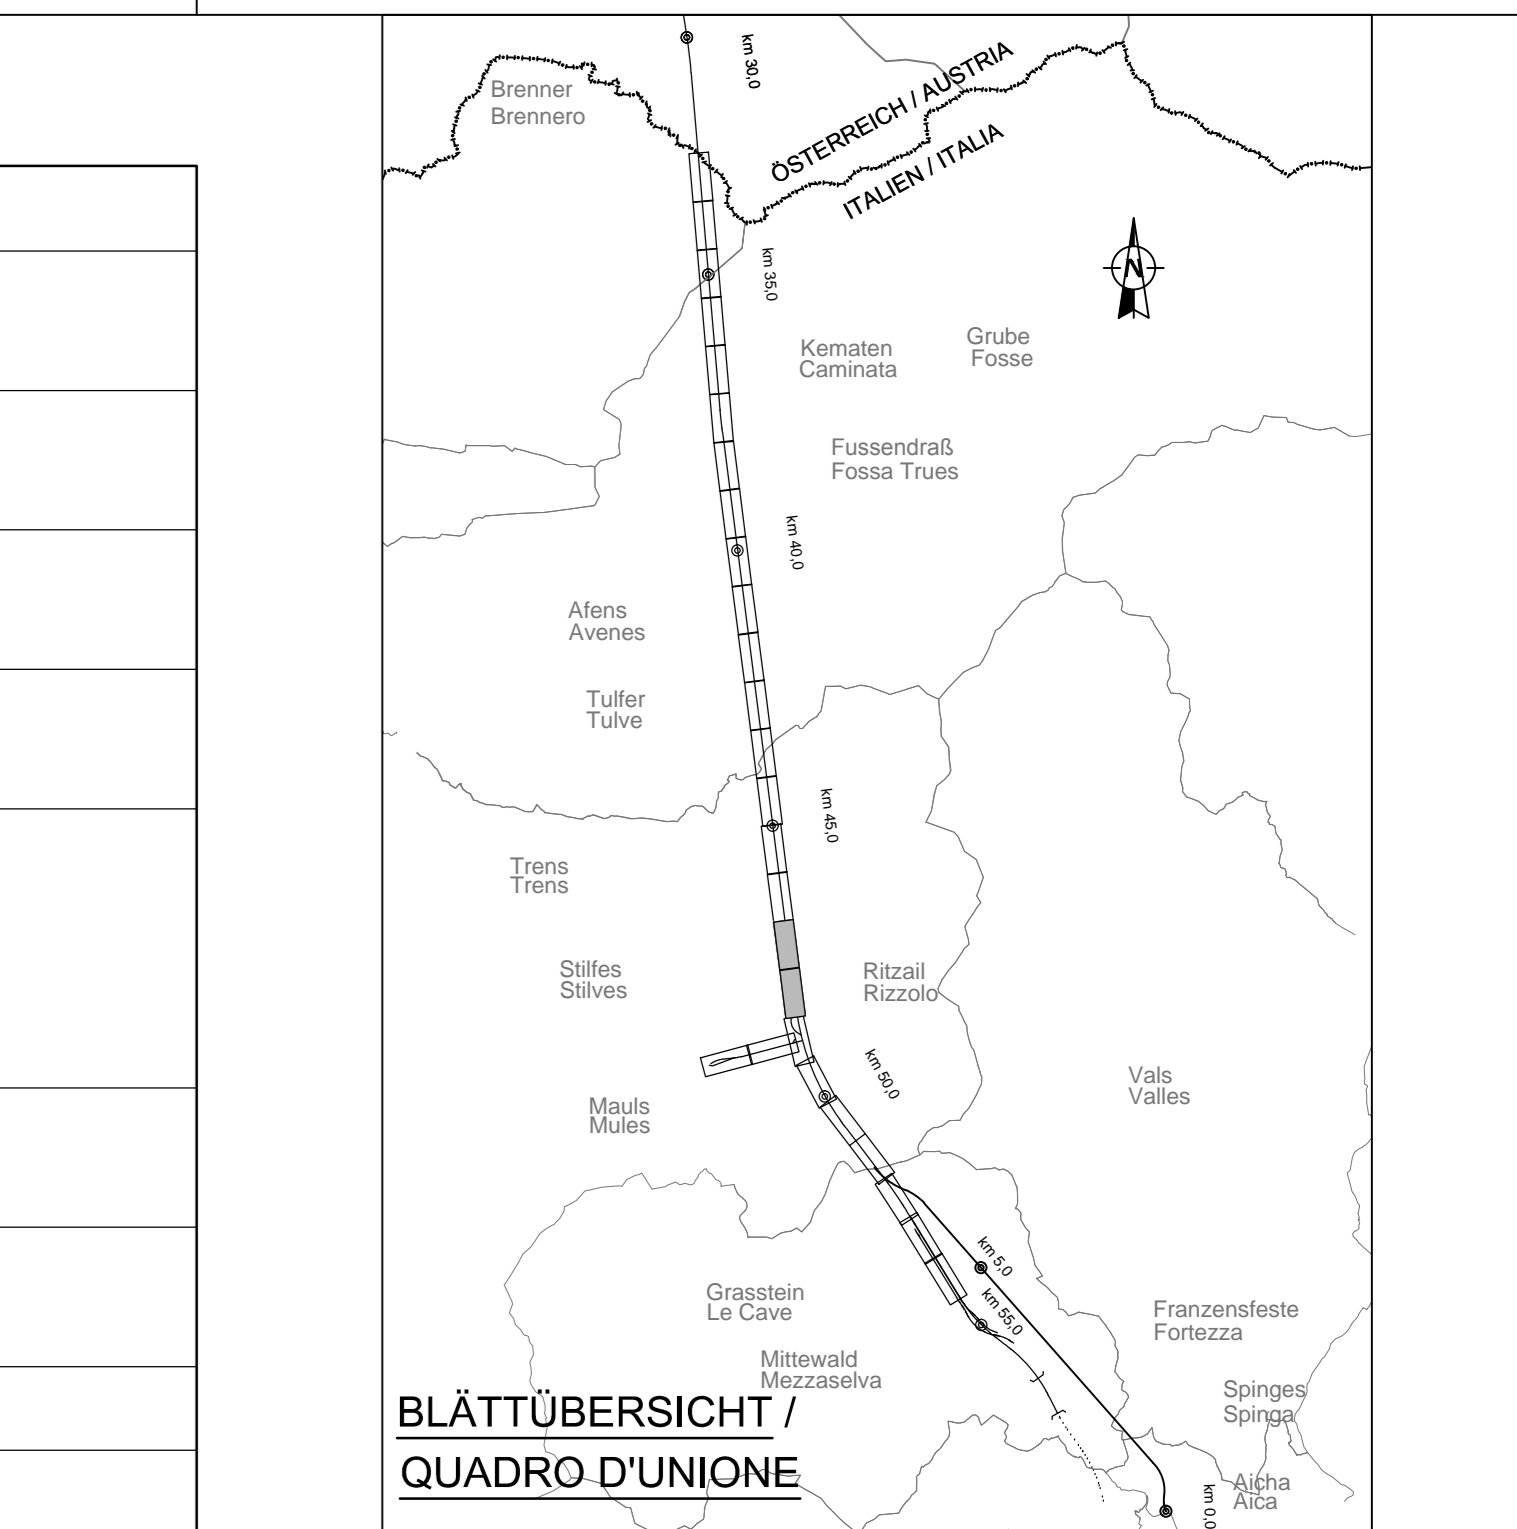

Blättübersicht / Quadro d'Unione. Includes a scale bar and north arrow.

Referenzdokumente. Lists various technical documents and standards used in the project.

Table with columns: Revision, Revisionsart, Änderung, Verantwortlicher, Datum. Lists revision history.

