



LAGEPLAN HYDRAULISCHE PLANUNG / PLANIMETRIA IDRAULICA DI PROGETTO

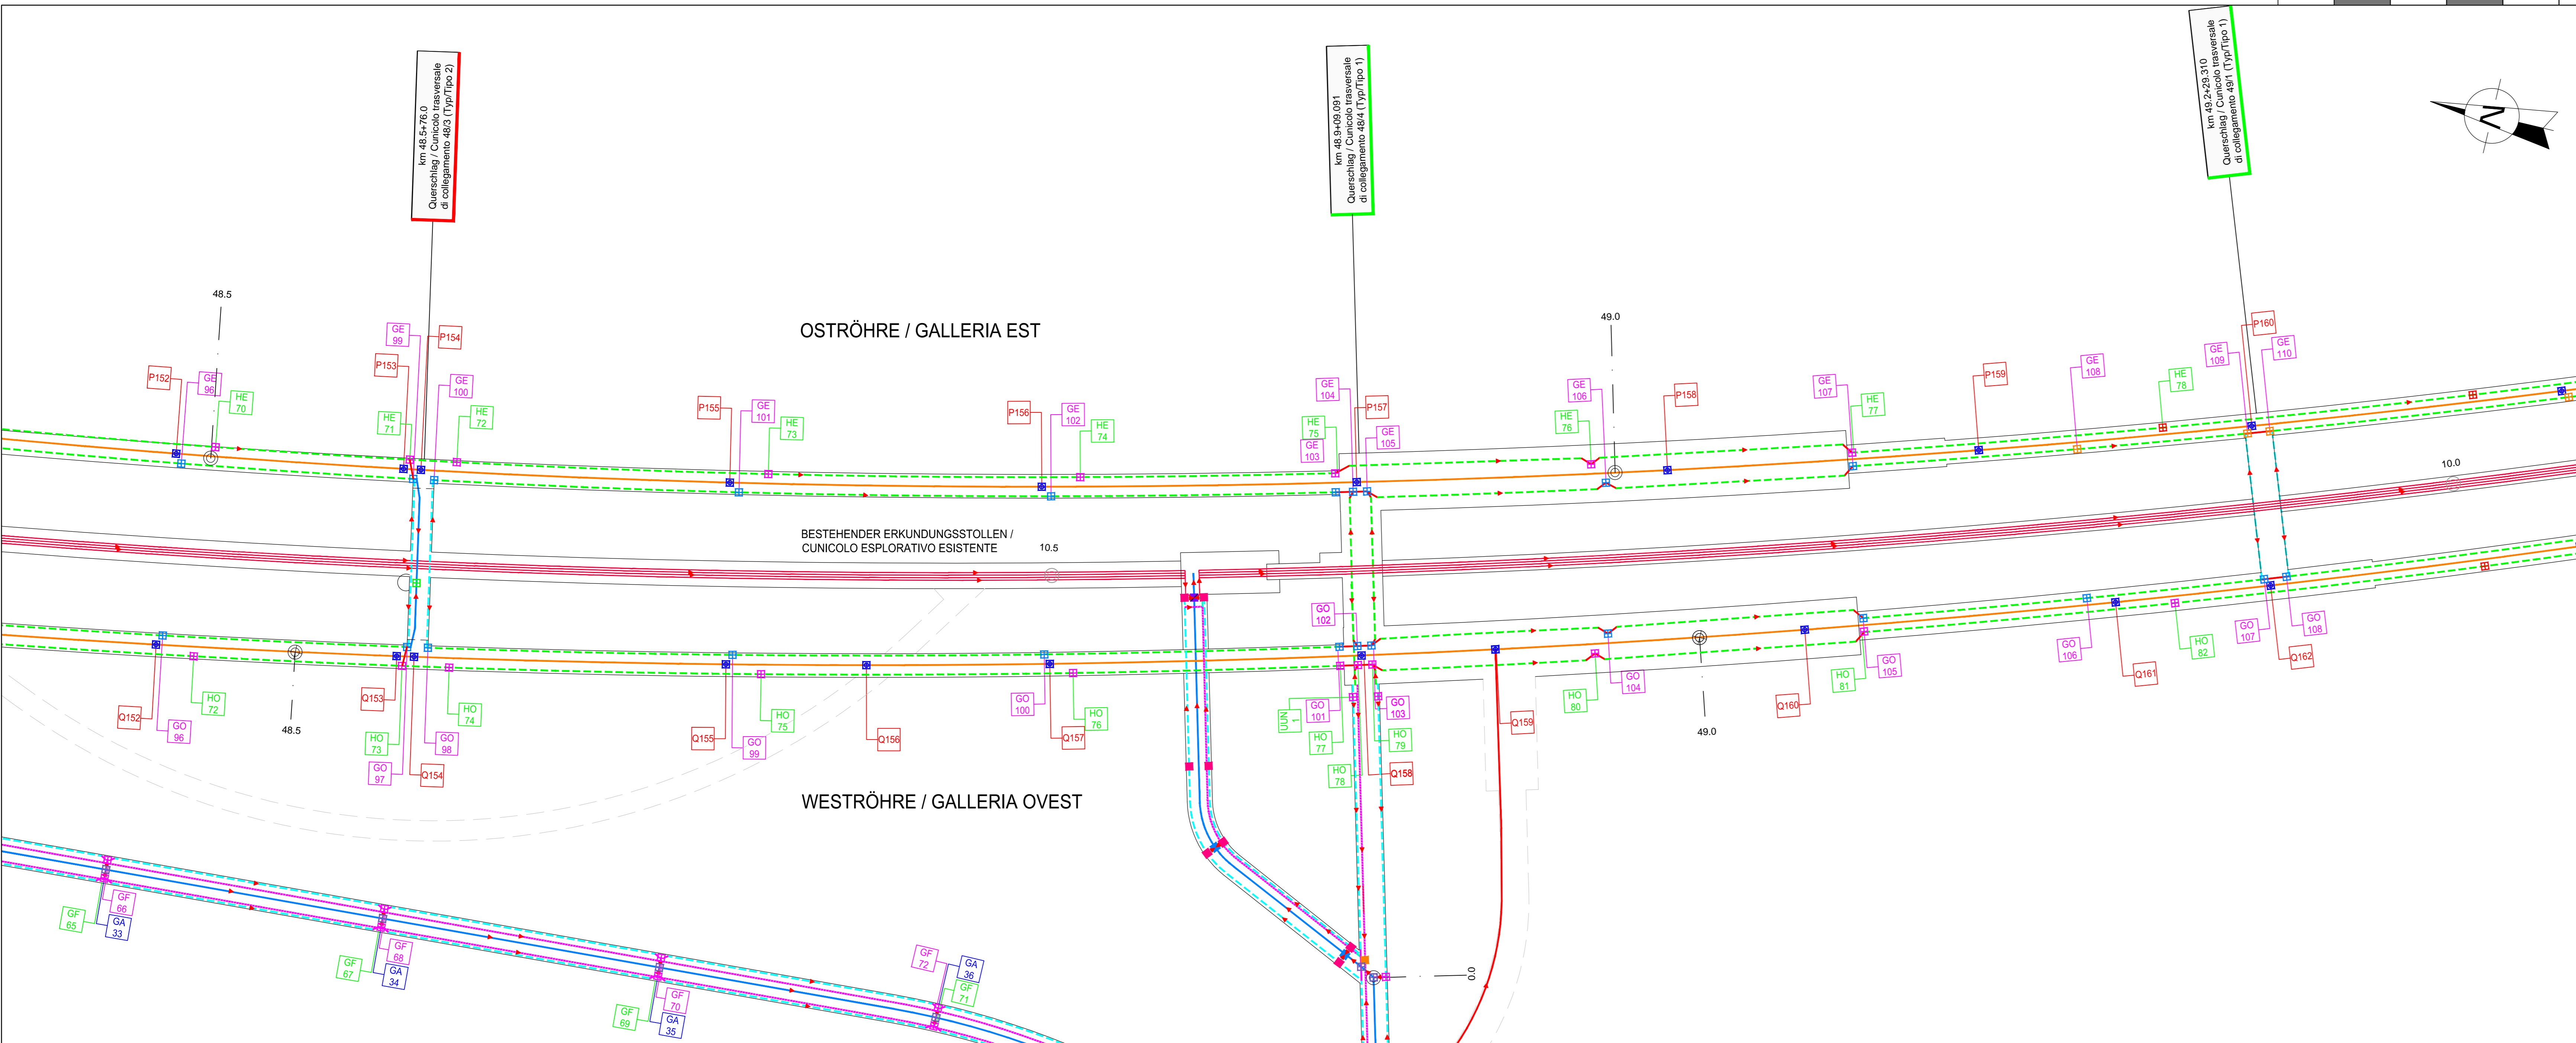

LAGEPLAN HYDRAULISCHE PLANUNG / PLANIMETRIA IDRAULICA DI PROGETTO

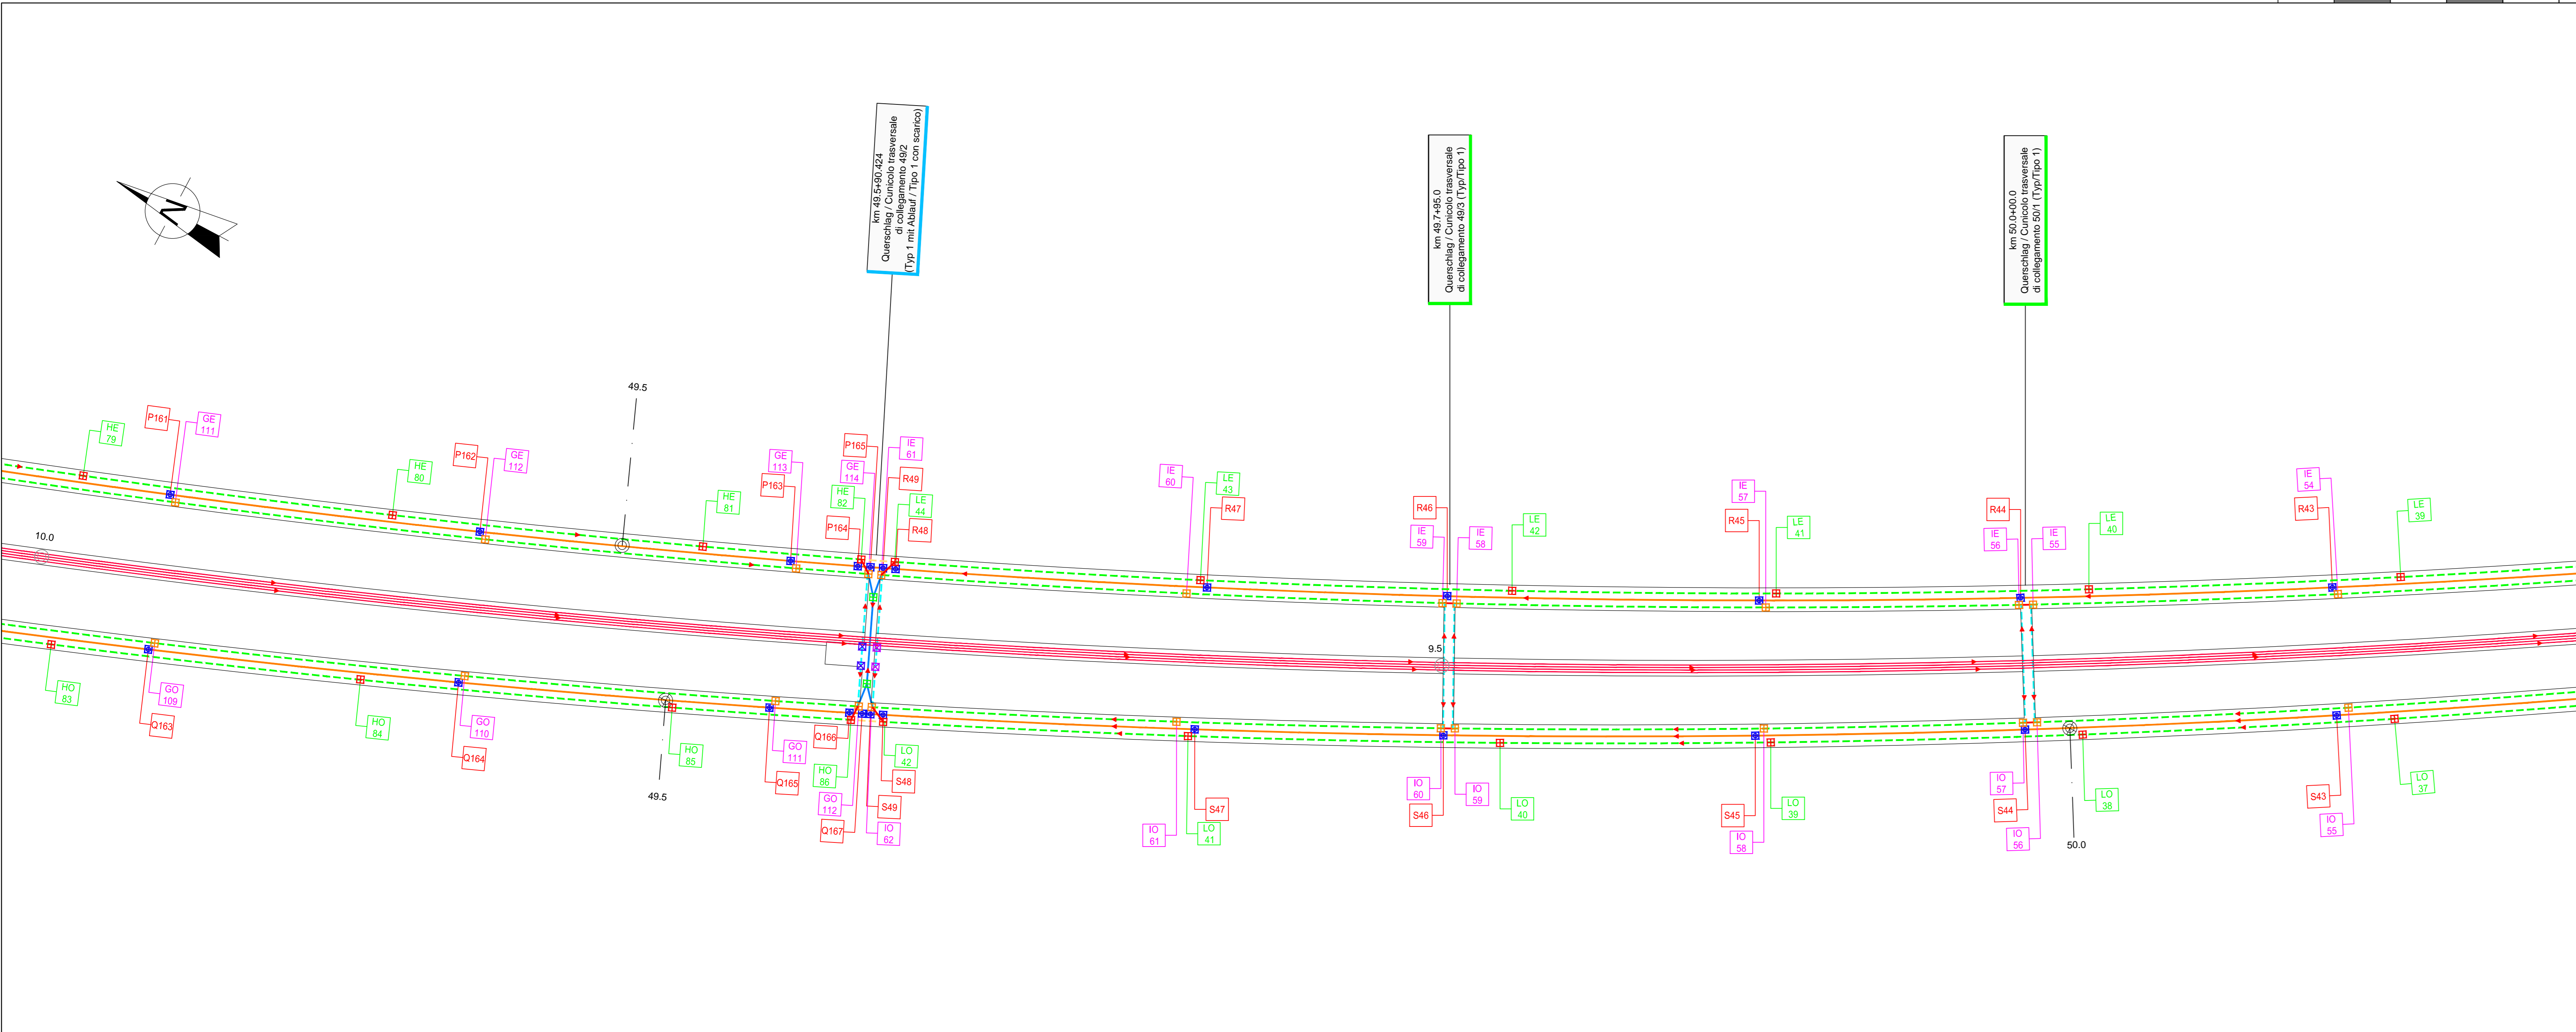

M / SCALA 1:1000

M / SCALA 1:1000

OSTRÖHRE / GALLERIA EST

Table with columns: FAHRBANDWÄSSERUNG / ACQUE DEL PAVIMENTO, POZZ., d valle, PK_lev, SOK/P.F., q scorr.

Table with columns: FAHRBANDWÄSSERUNG / ACQUE DEL PAVIMENTO, POZZ., d valle, PK_lev, SOK/P.F., q scorr.

Table with columns: GRUNDWASSER / ACQUE DI FALDA, POZZ., d valle, PK_lev, SOK/P.F., q scorr.

Table with columns: GRUNDWASSER / ACQUE DI FALDA, POZZ., d valle, PK_lev, SOK/P.F., q scorr.

Table with columns: GRUNDWASSER / ACQUE DI FALDA, POZZ., d valle, PK_lev, SOK/P.F., q scorr.

Table with columns: GRUNDWASSER / ACQUE DI FALDA, POZZ., d valle, PK_lev, SOK/P.F., q scorr.

Table with columns: GRUNDWASSER / ACQUE DI FALDA, POZZ., d valle, PK_lev, SOK/P.F., q scorr.

Table with columns: GRUNDWASSER / ACQUE DI FALDA, POZZ., d valle, PK_lev, SOK/P.F., q scorr.

WESTÖHRE / GALLERIA OVEST

Table with columns: FAHRBANDWÄSSERUNG / ACQUE DEL PAVIMENTO, POZZ., d valle, PK_lev, SOK/P.F., q scorr.

Table with columns: FAHRBANDWÄSSERUNG / ACQUE DEL PAVIMENTO, POZZ., d valle, PK_lev, SOK/P.F., q scorr.

Table with columns: GRUNDWASSER / ACQUE DI FALDA, POZZ., d valle, PK_lev, SOK/P.F., q scorr.

Table with columns: GRUNDWASSER / ACQUE DI FALDA, POZZ., d valle, PK_lev, SOK/P.F., q scorr.

Table with columns: GRUNDWASSER / ACQUE DI FALDA, POZZ., d valle, PK_lev, SOK/P.F., q scorr.


Table with columns: GRUNDWASSER / ACQUE DI FALDA, POZZ., d valle, PK_lev, SOK/P.F., q scorr.

Table with columns: GRUNDWASSER / ACQUE DI FALDA, POZZ., d valle, PK_lev, SOK/P.F., q scorr.

Table with columns: GRUNDWASSER / ACQUE DI FALDA, POZZ., d valle, PK_lev, SOK/P.F., q scorr.

LEGENDE / LEGENDA

Legend defining symbols for various pipe types, manholes, and structures, including descriptions in German and Italian.

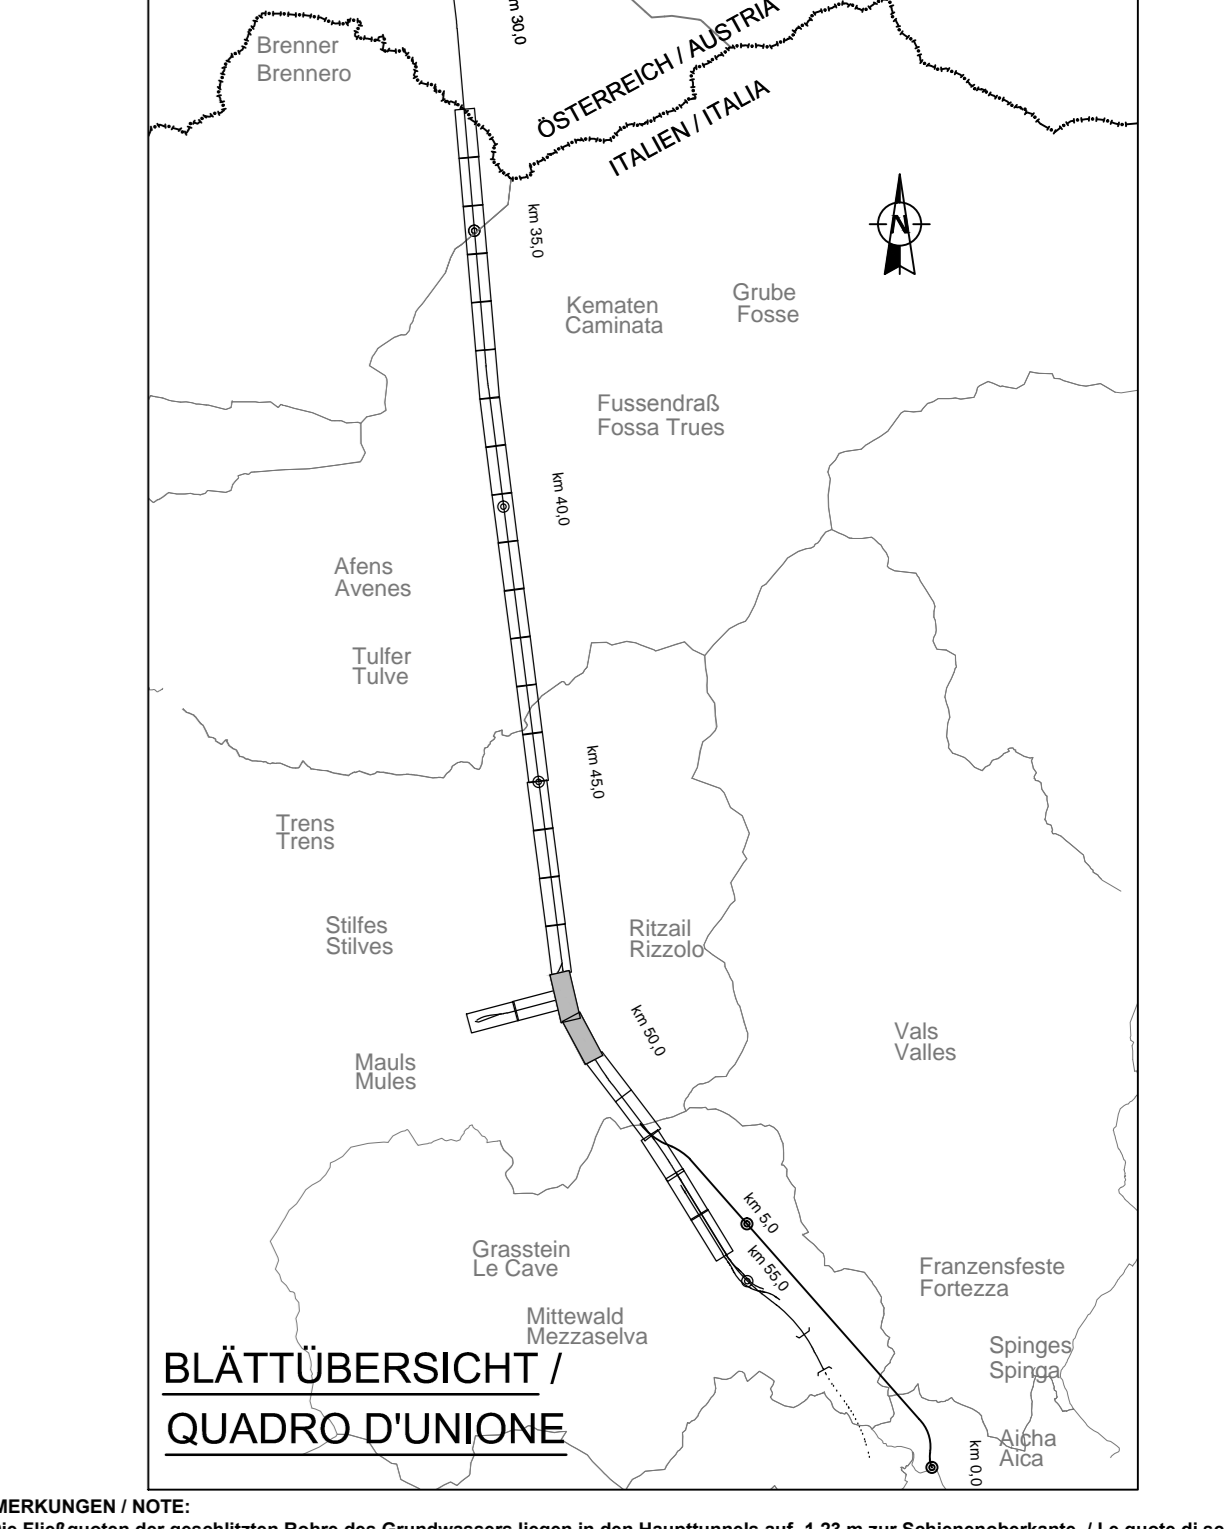

BLÄTTÜBERSICHT / QUADRO D'UNIONE

Table listing the sheets of the project, including sheet number, title, and author.

Table showing the status of the sheets, including revision, date, and responsible person.

Project information block including logos of BBT, PPG, and other partners, and contact details for the project manager.