


LAGEPLAN HYDRAULISCHE PLANUNG / PLANIMETRIA IDRAULICA DI PROGETTO

M / SCALA 1:1000

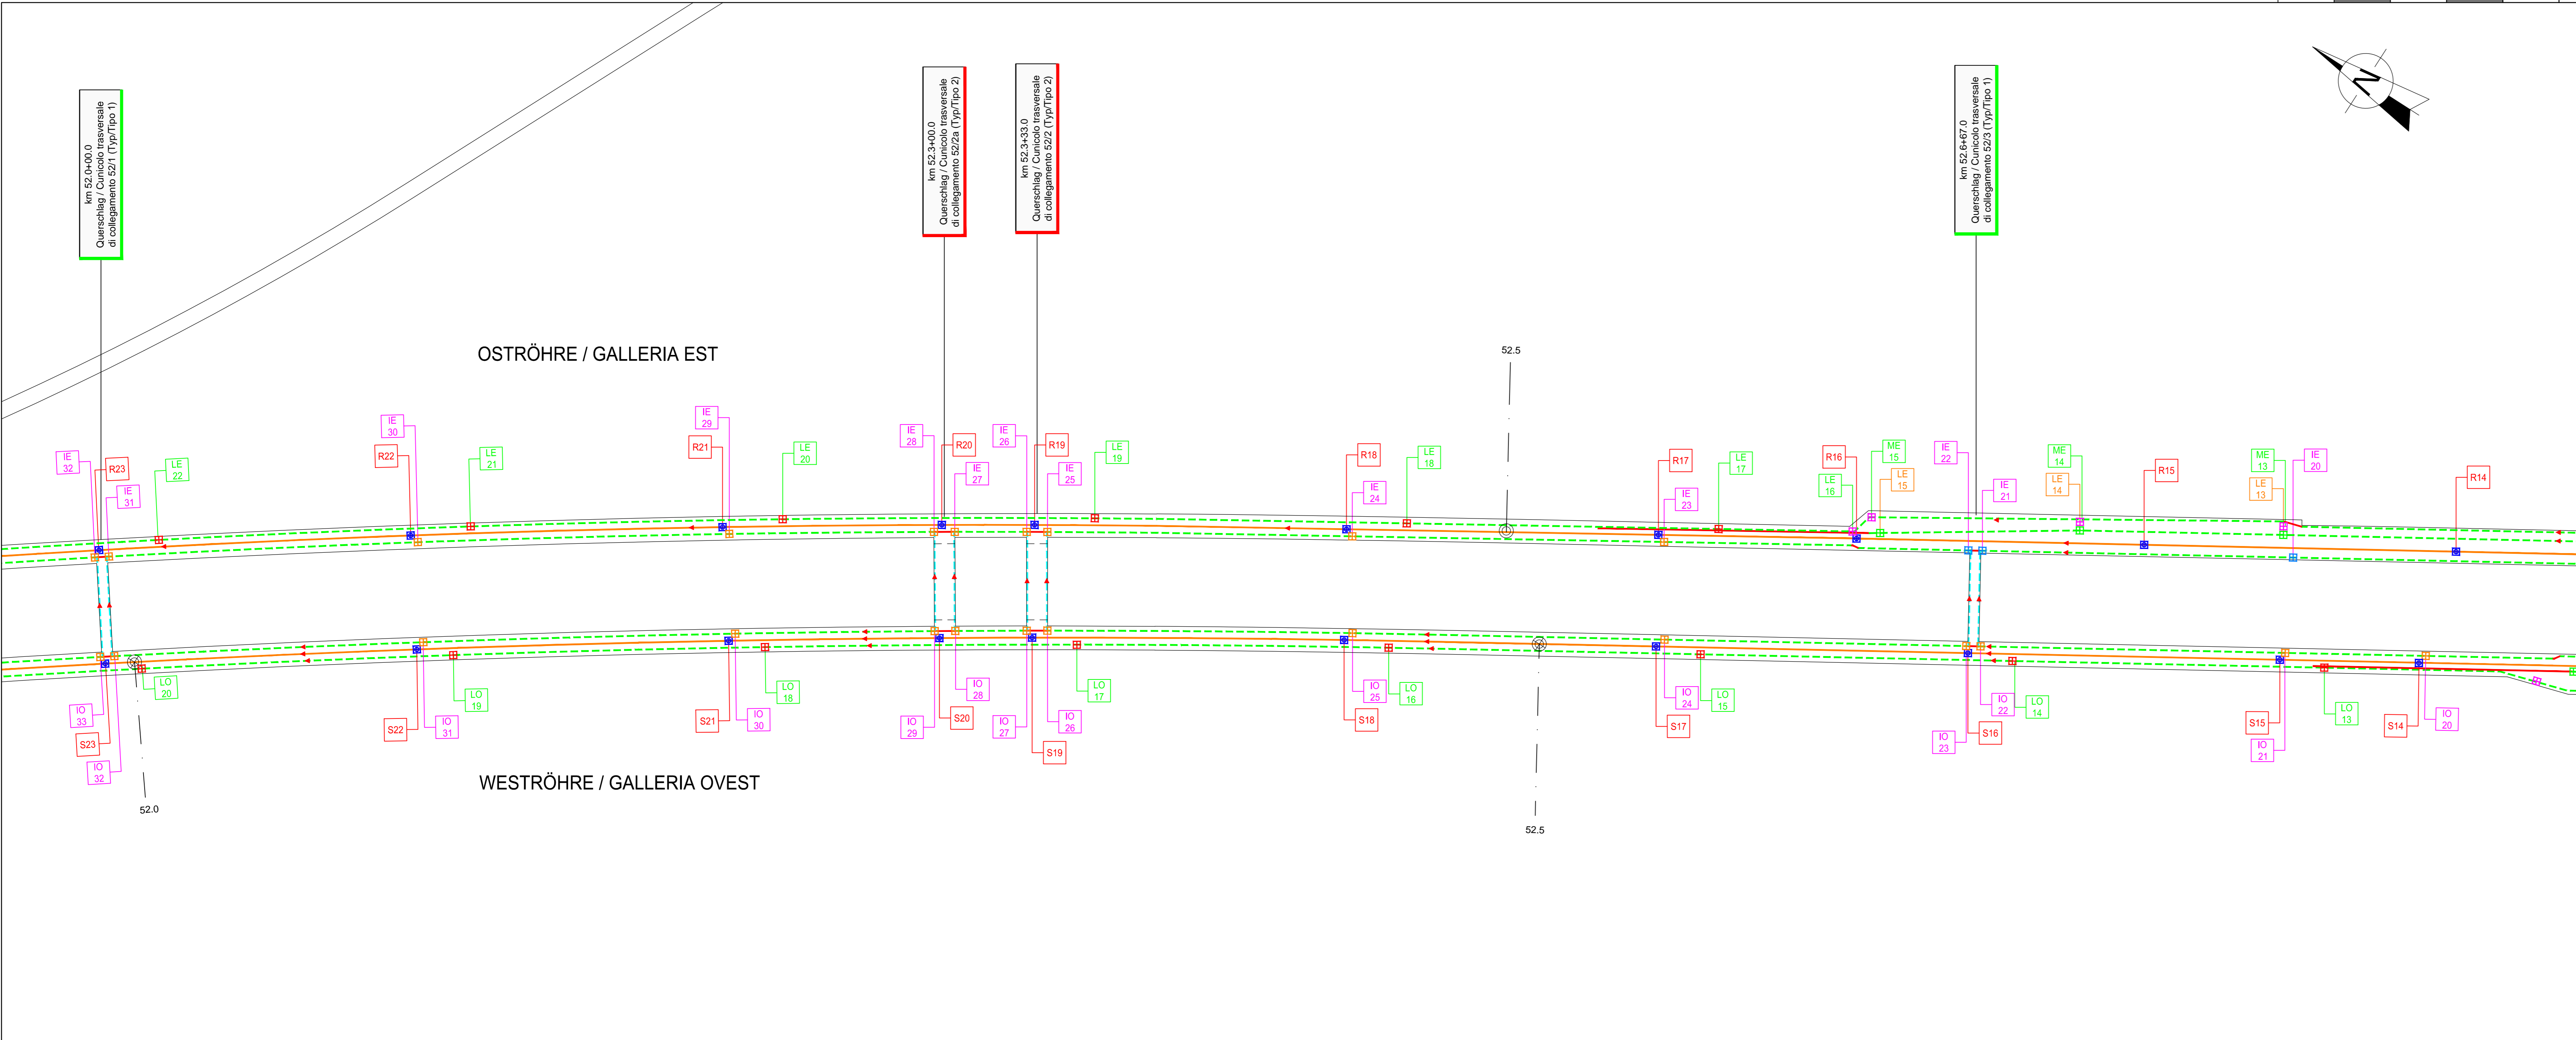


OSTRÖHRE / GALLERIA EST

WESTRÖHRE / GALLERIA OVEST

LAGEPLAN HYDRAULISCHE PLANUNG / PLANIMETRIA IDRAULICA DI PROGETTO

M / SCALA 1:1000

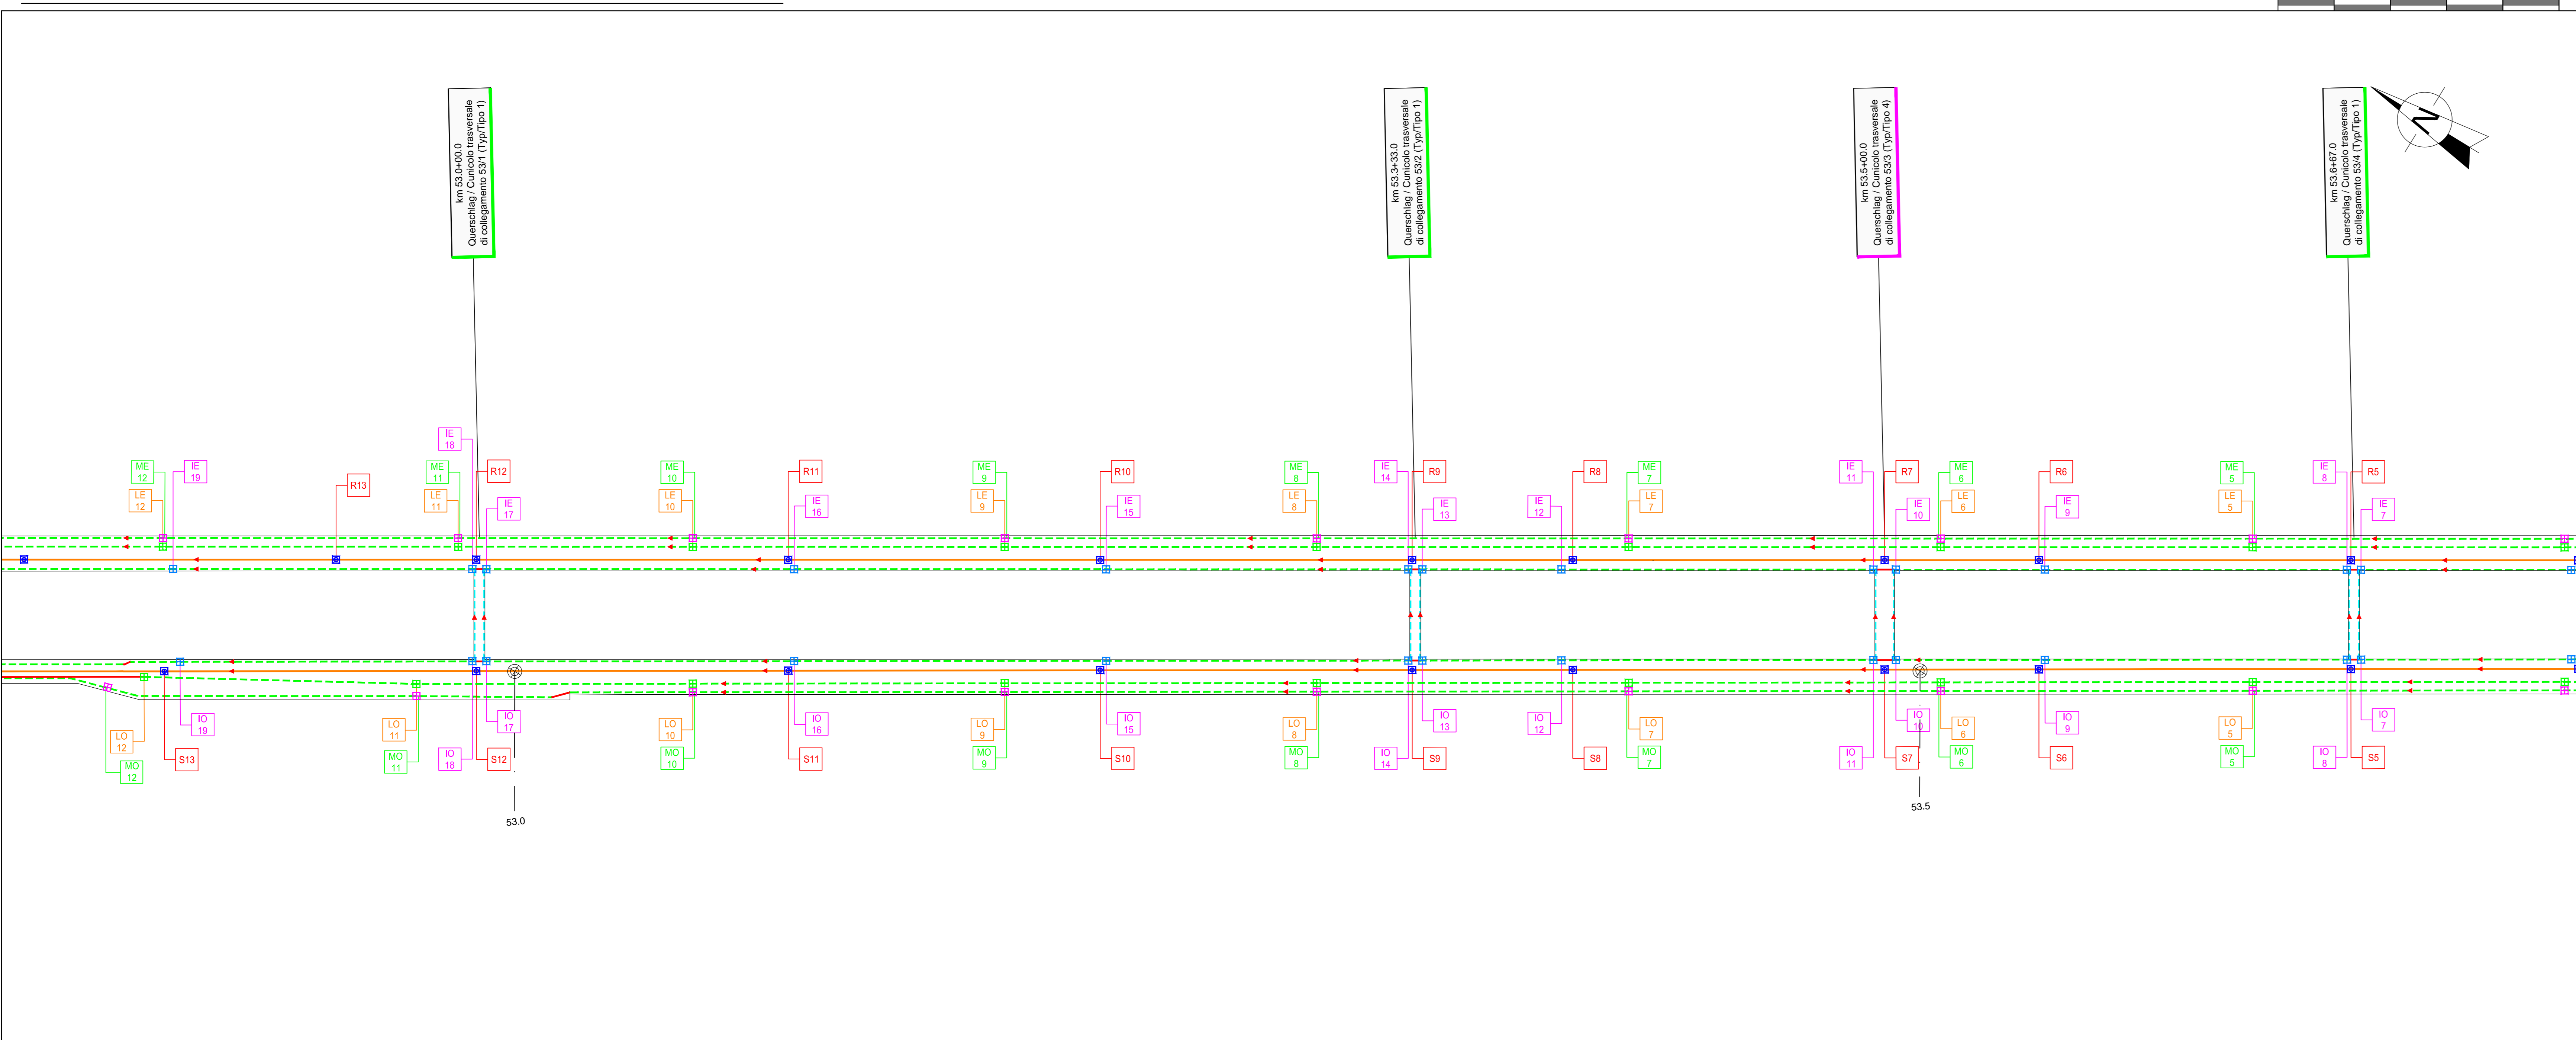

CEZugssystem / Sistema di riferimento BBT\_TM\_WGS84

OSTRÖHRE / GALLERIA EST

Table with columns: FAHRBANDWÄSSERUNG / ACQUE DI PIATTAFORMA, POZZ., d valle, PK\_lev, SOK/P.F., q scorr.

Table with columns: POZZ., d valle, PK\_lev, SOK/P.F., q scorr.

Table with columns: GRUNDWÄSSER / ACQUE DI FALDA, POZZ., d valle, PK\_lev, SOK/P.F., q scorr.

Table with columns: GRUNDWÄSSER / ACQUE DI FALDA, POZZ., d valle, PK\_lev, SOK/P.F., q scorr.

Table with columns: POZZ., d valle, PK\_lev, SOK/P.F., q scorr.

Table with columns: POZZ., d valle, PK\_lev, SOK/P.F., q scorr.

Table with columns: POZZ., d valle, PK\_lev, SOK/P.F., q scorr.

Table with columns: POZZ., d valle, PK\_lev, SOK/P.F., q scorr.

Table with columns: POZZ., d valle, PK\_lev, SOK/P.F., q scorr.

WESTRÖHRE / GALLERIA OVEST

Table with columns: FAHRBANDWÄSSERUNG / ACQUE DI PIATTAFORMA, POZZ., d valle, PK\_lev, SOK/P.F., q scorr.

Table with columns: POZZ., d valle, PK\_lev, SOK/P.F., q scorr.

Table with columns: GRUNDWÄSSER / ACQUE DI FALDA, POZZ., d valle, PK\_lev, SOK/P.F., q scorr.

Table with columns: GRUNDWÄSSER / ACQUE DI FALDA, POZZ., d valle, PK\_lev, SOK/P.F., q scorr.

Table with columns: POZZ., d valle, PK\_lev, SOK/P.F., q scorr.

Table with columns: POZZ., d valle, PK\_lev, SOK/P.F., q scorr.


Table with columns: POZZ., d valle, PK\_lev, SOK/P.F., q scorr.

Table with columns: POZZ., d valle, PK\_lev, SOK/P.F., q scorr.

Table with columns: POZZ., d valle, PK\_lev, SOK/P.F., q scorr.

LEGENDE / LEGENDA

Legend section containing various symbols and descriptions for pipe types, manholes, and drainage systems. Includes a table for 'Documenti di riferimento' and 'Stato di elaborazione'.

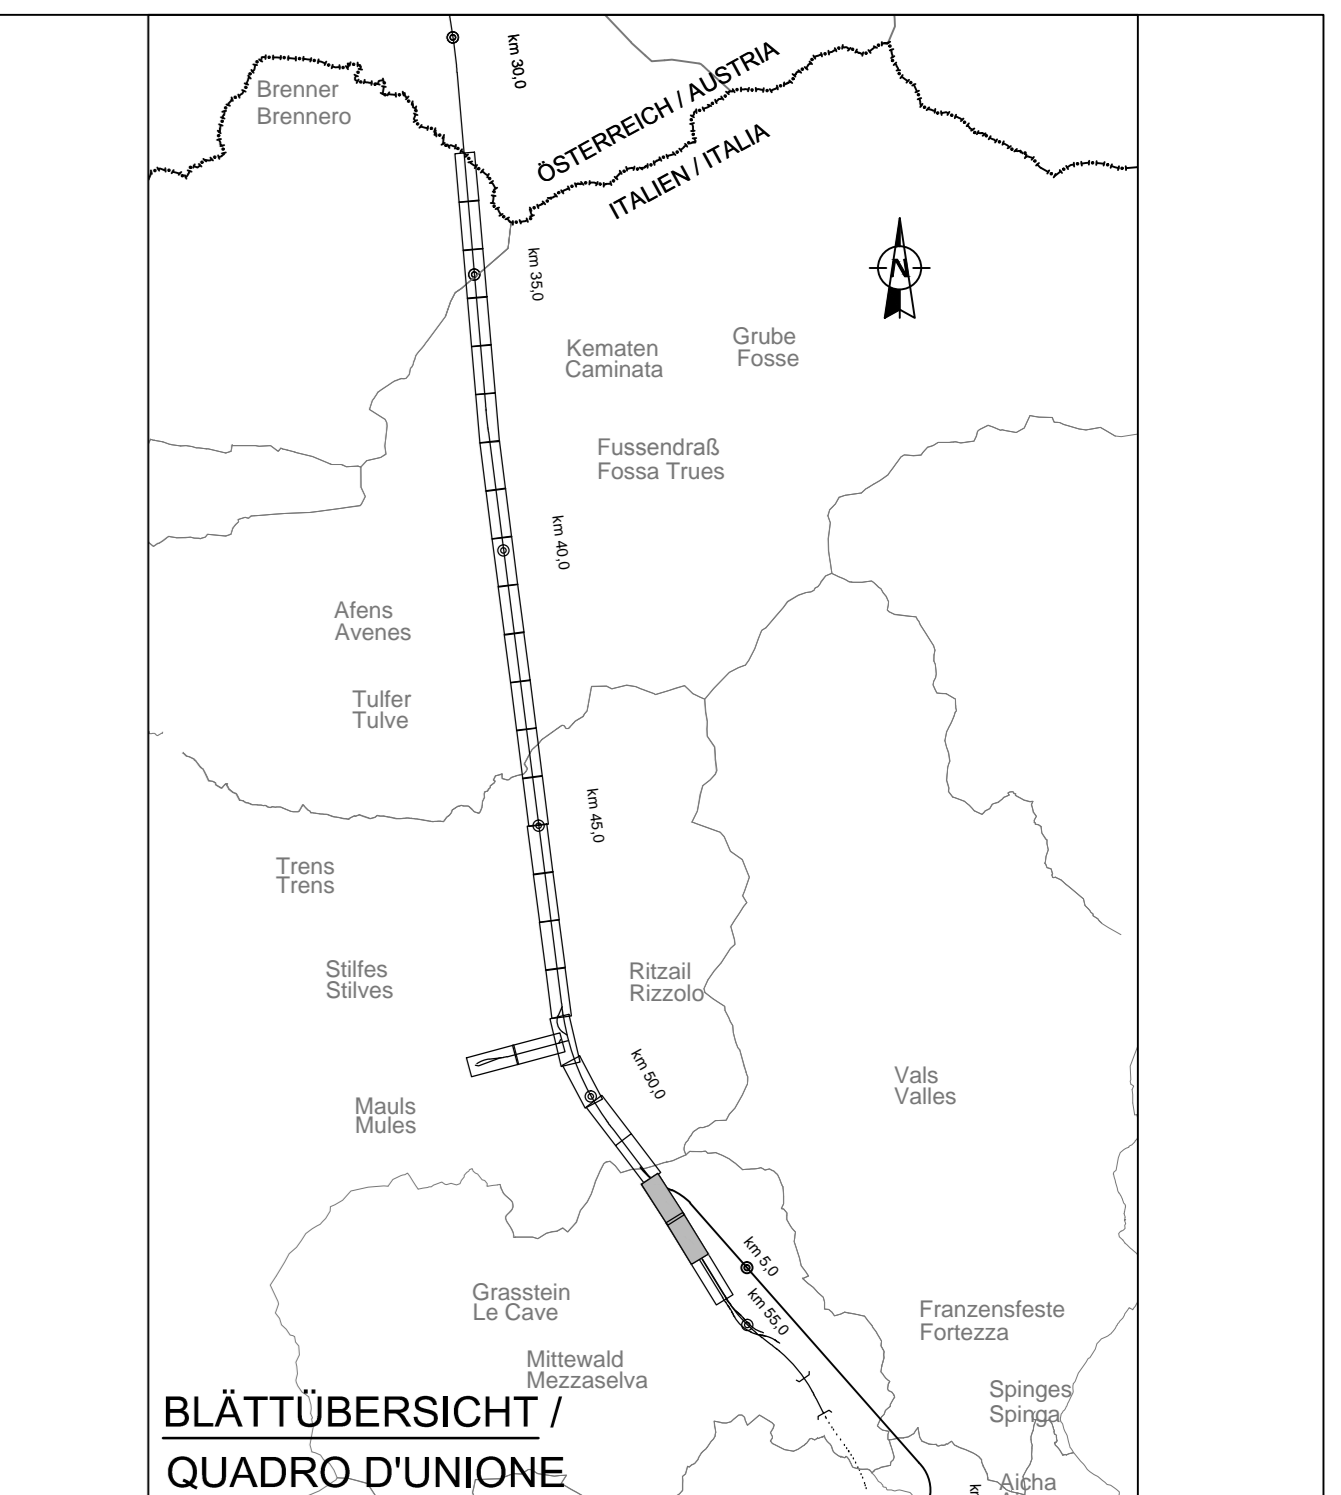

Technical drawing details including 'BEMERKUNGEN / NOTE', 'Referenzdokumente', 'Documenti di riferimento', 'Revisionsprotokoll / Registro Modifiche', and 'Stato di elaborazione'.

Project information block including logos for BBT, PPG, and GÖP, project name 'GALLERIA DI BASE DEL BRENNERO', and a list of stakeholders and dates.