




GRUNDRISS ANSCHLUSS / PIANTA INNESTO (1:100)

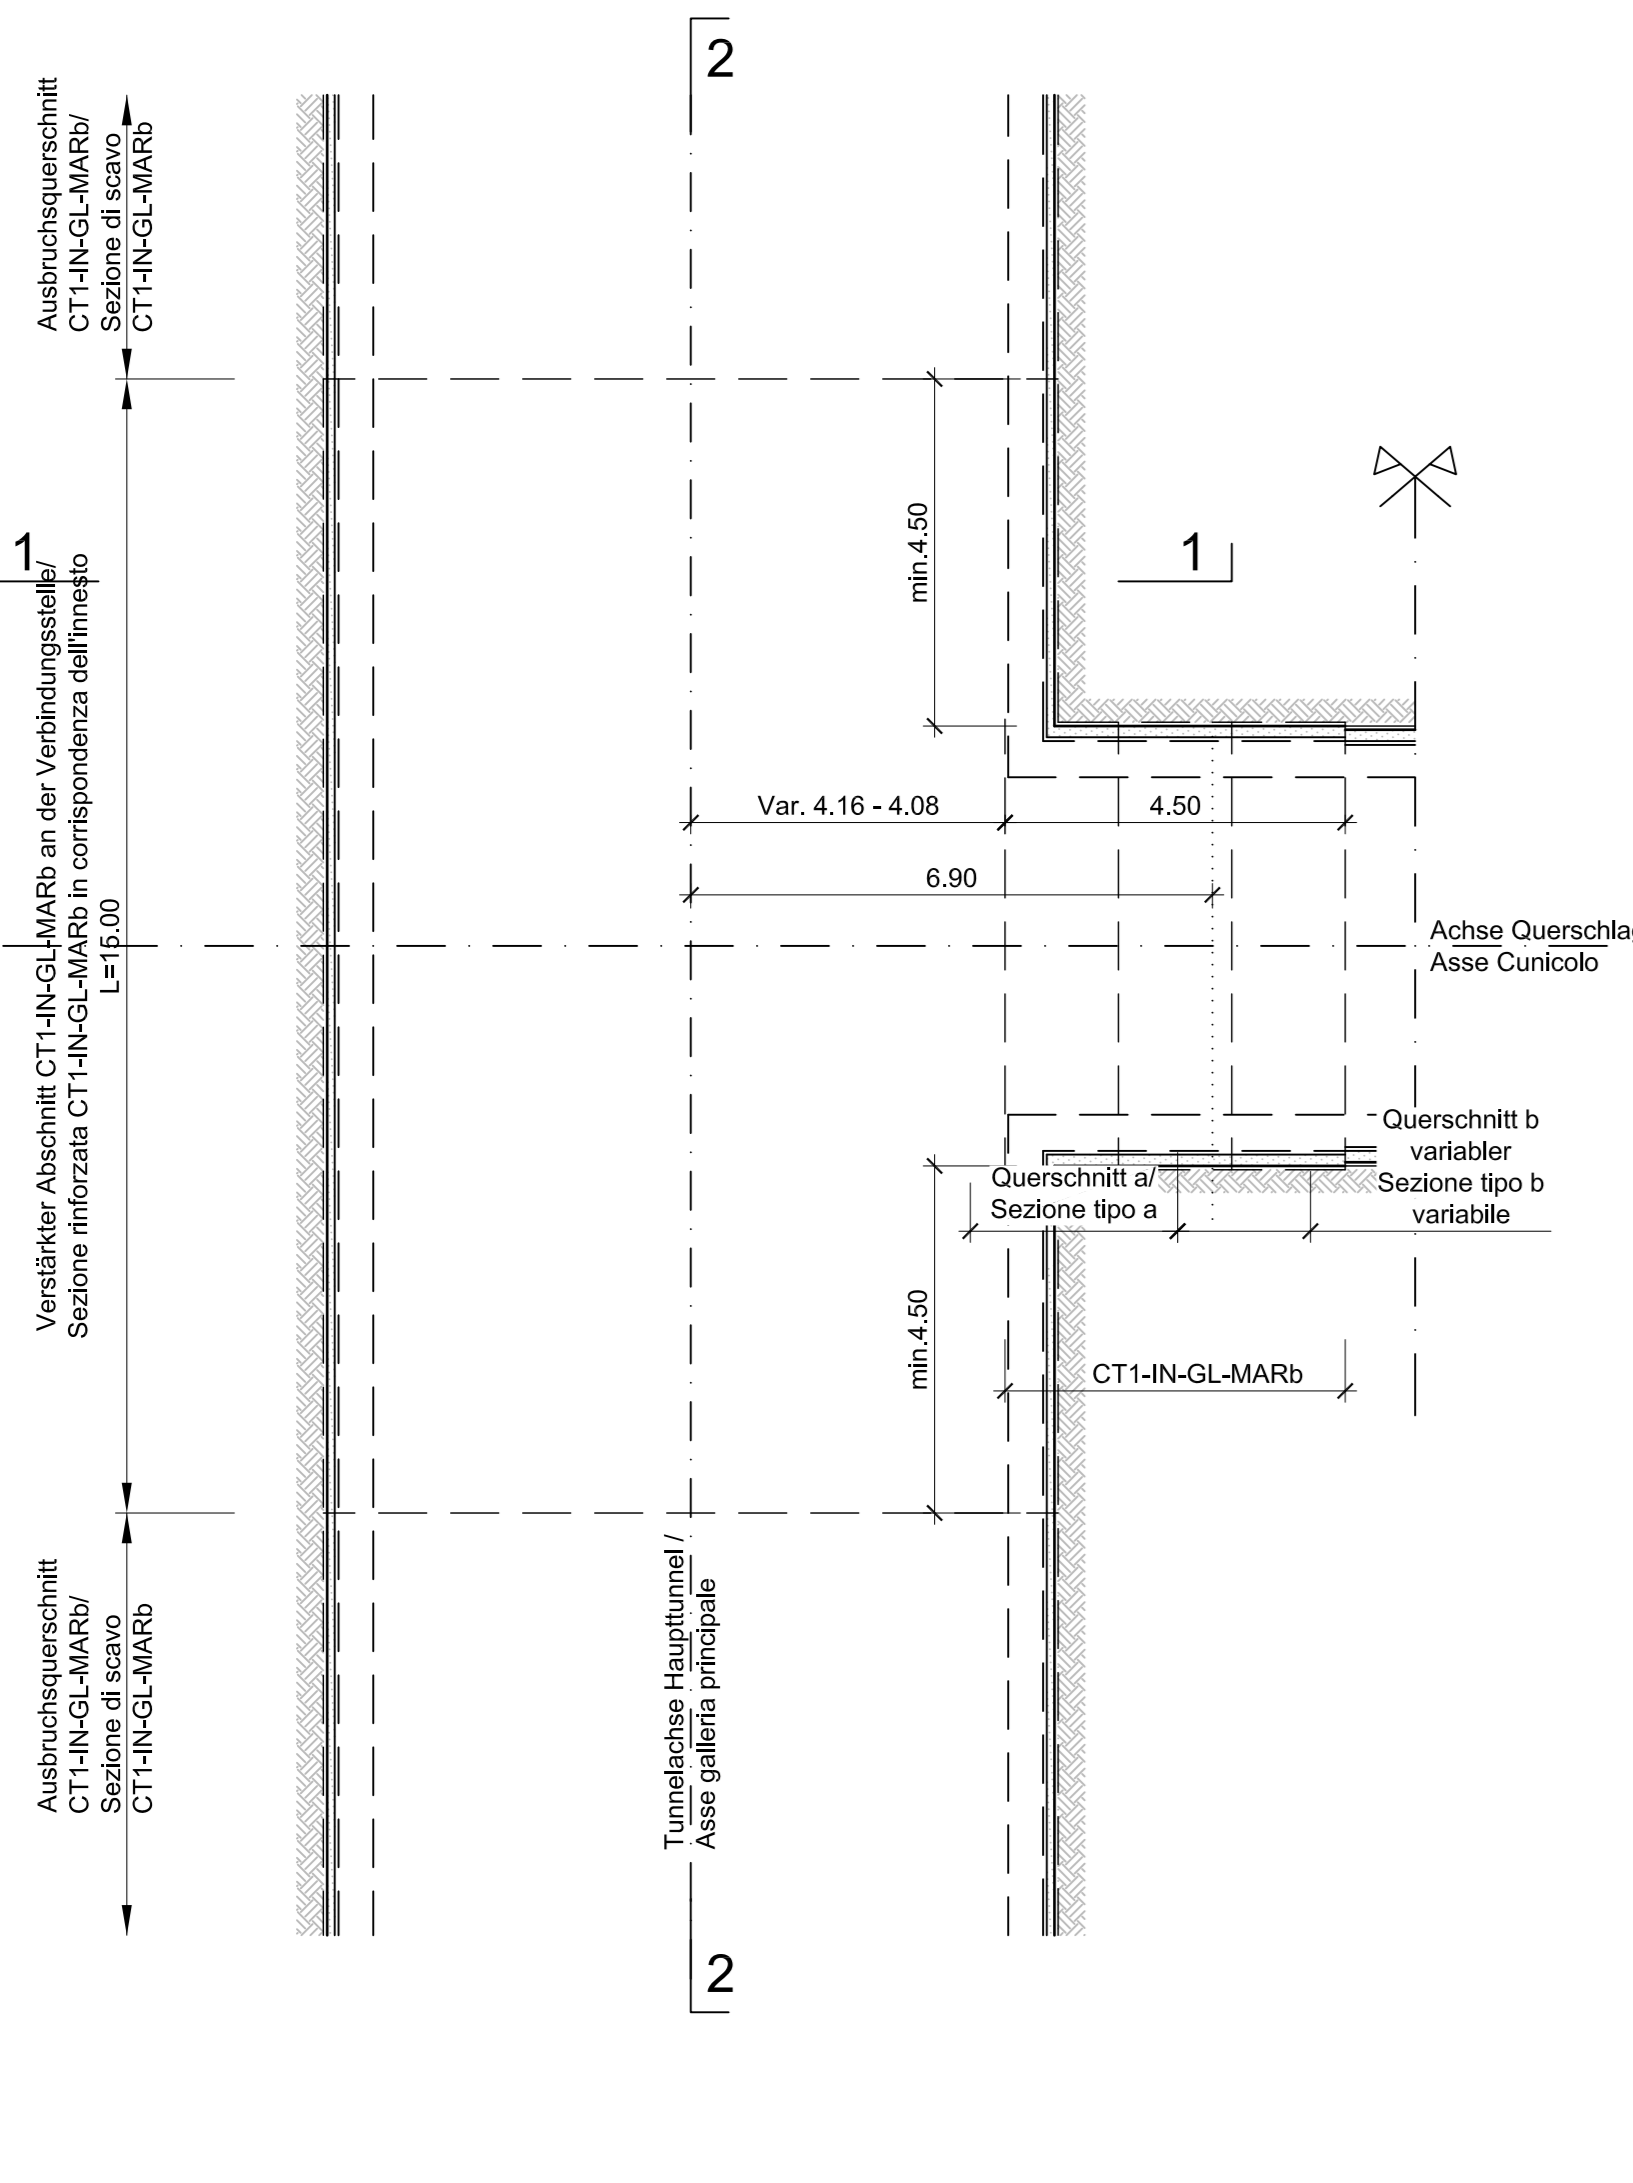


SCHNITT a / SEZIONE TIPO a (1:50)

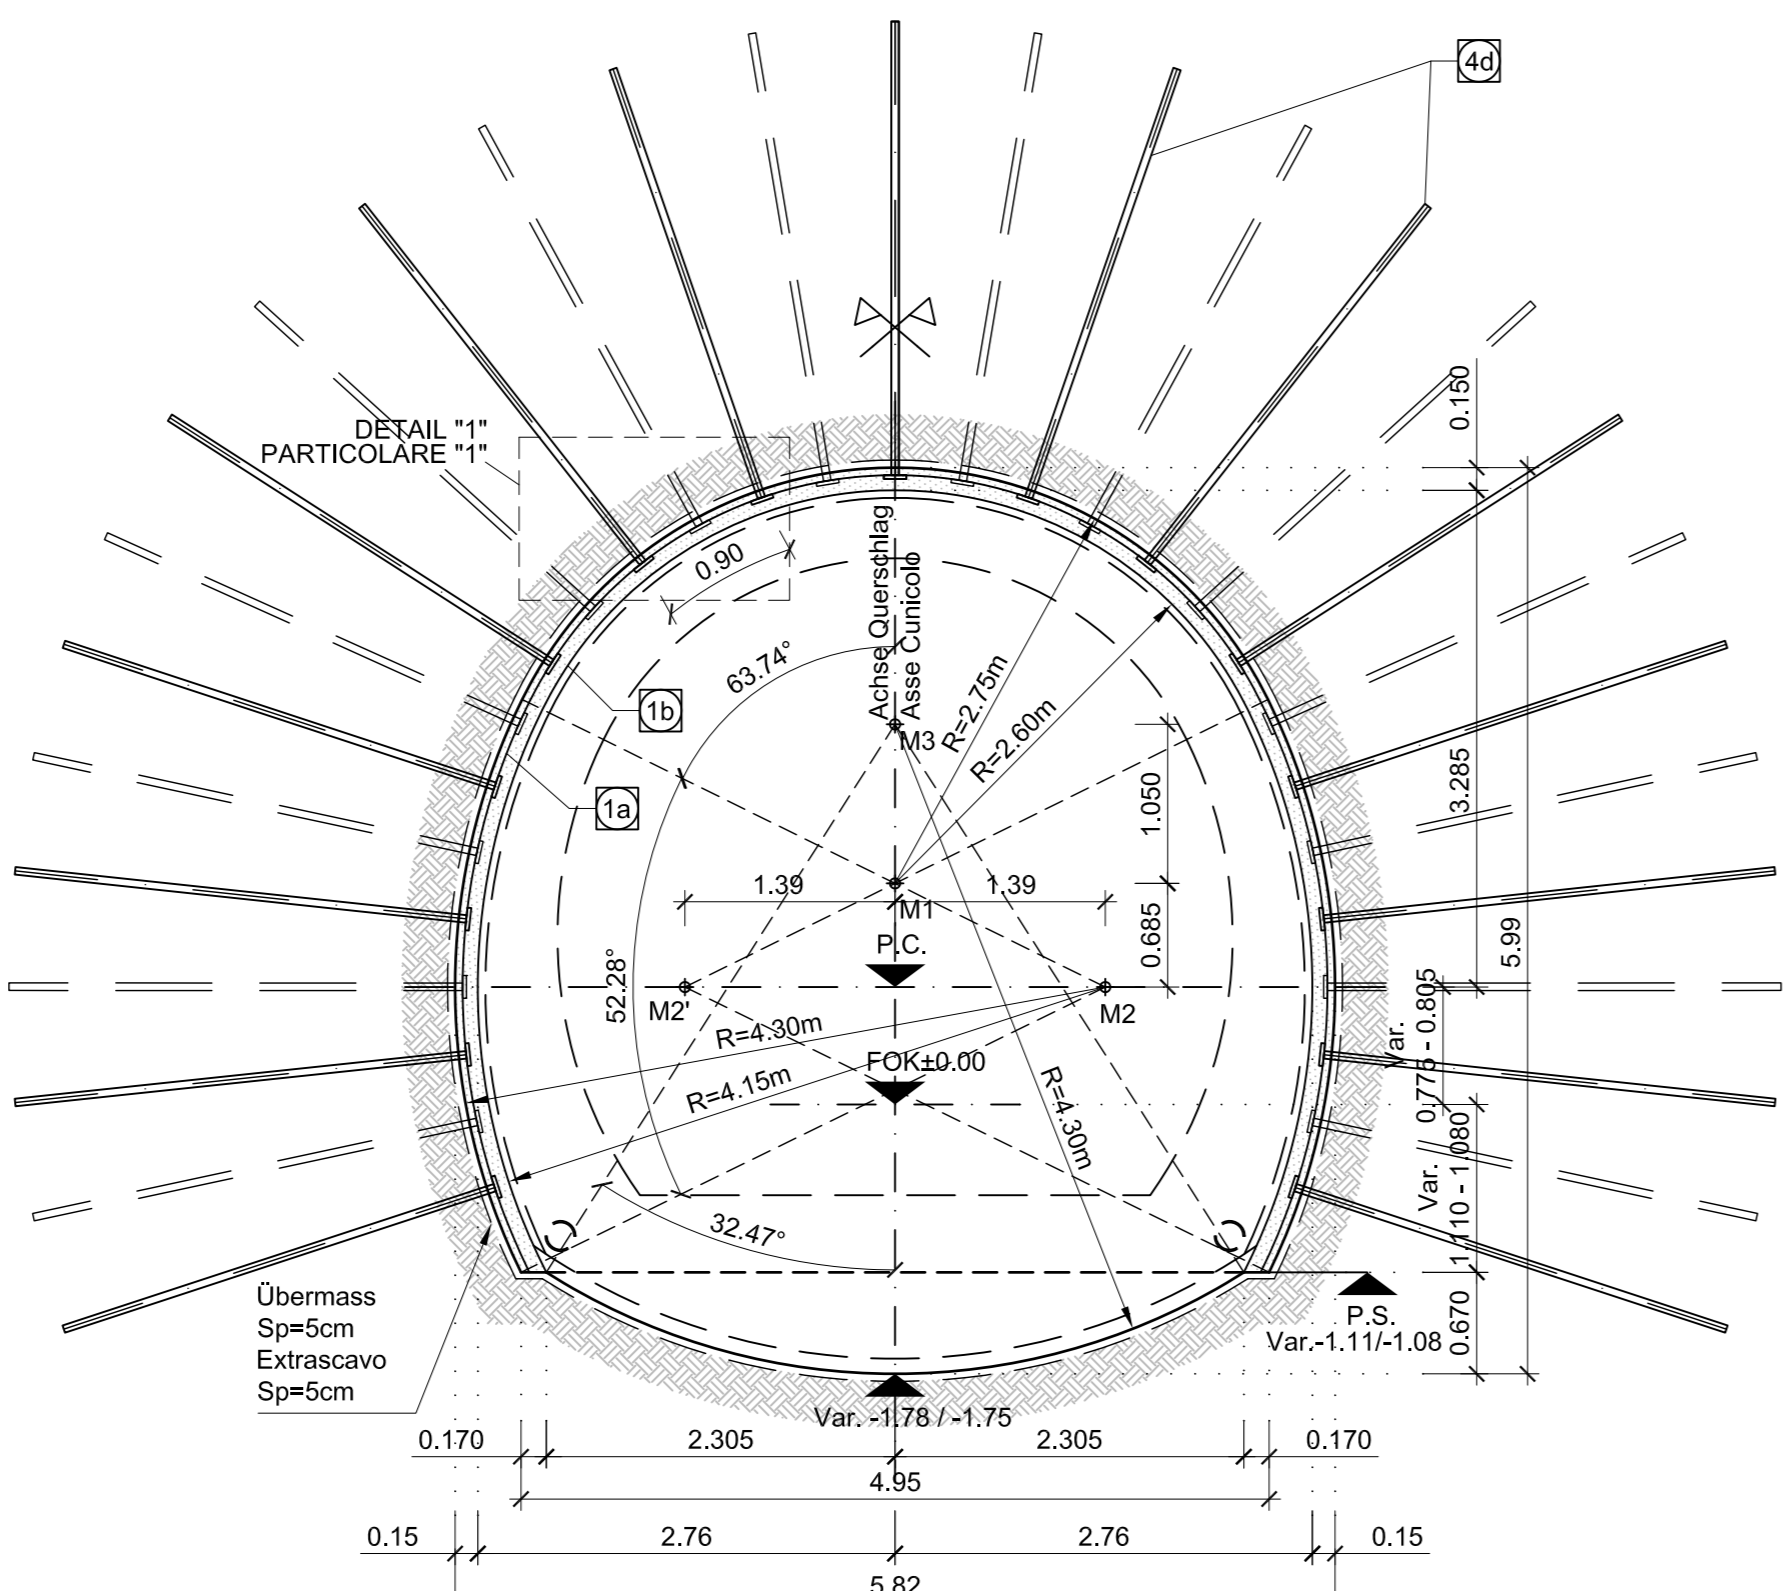


SCHNITT b / SEZIONE TIPO b (1:50)

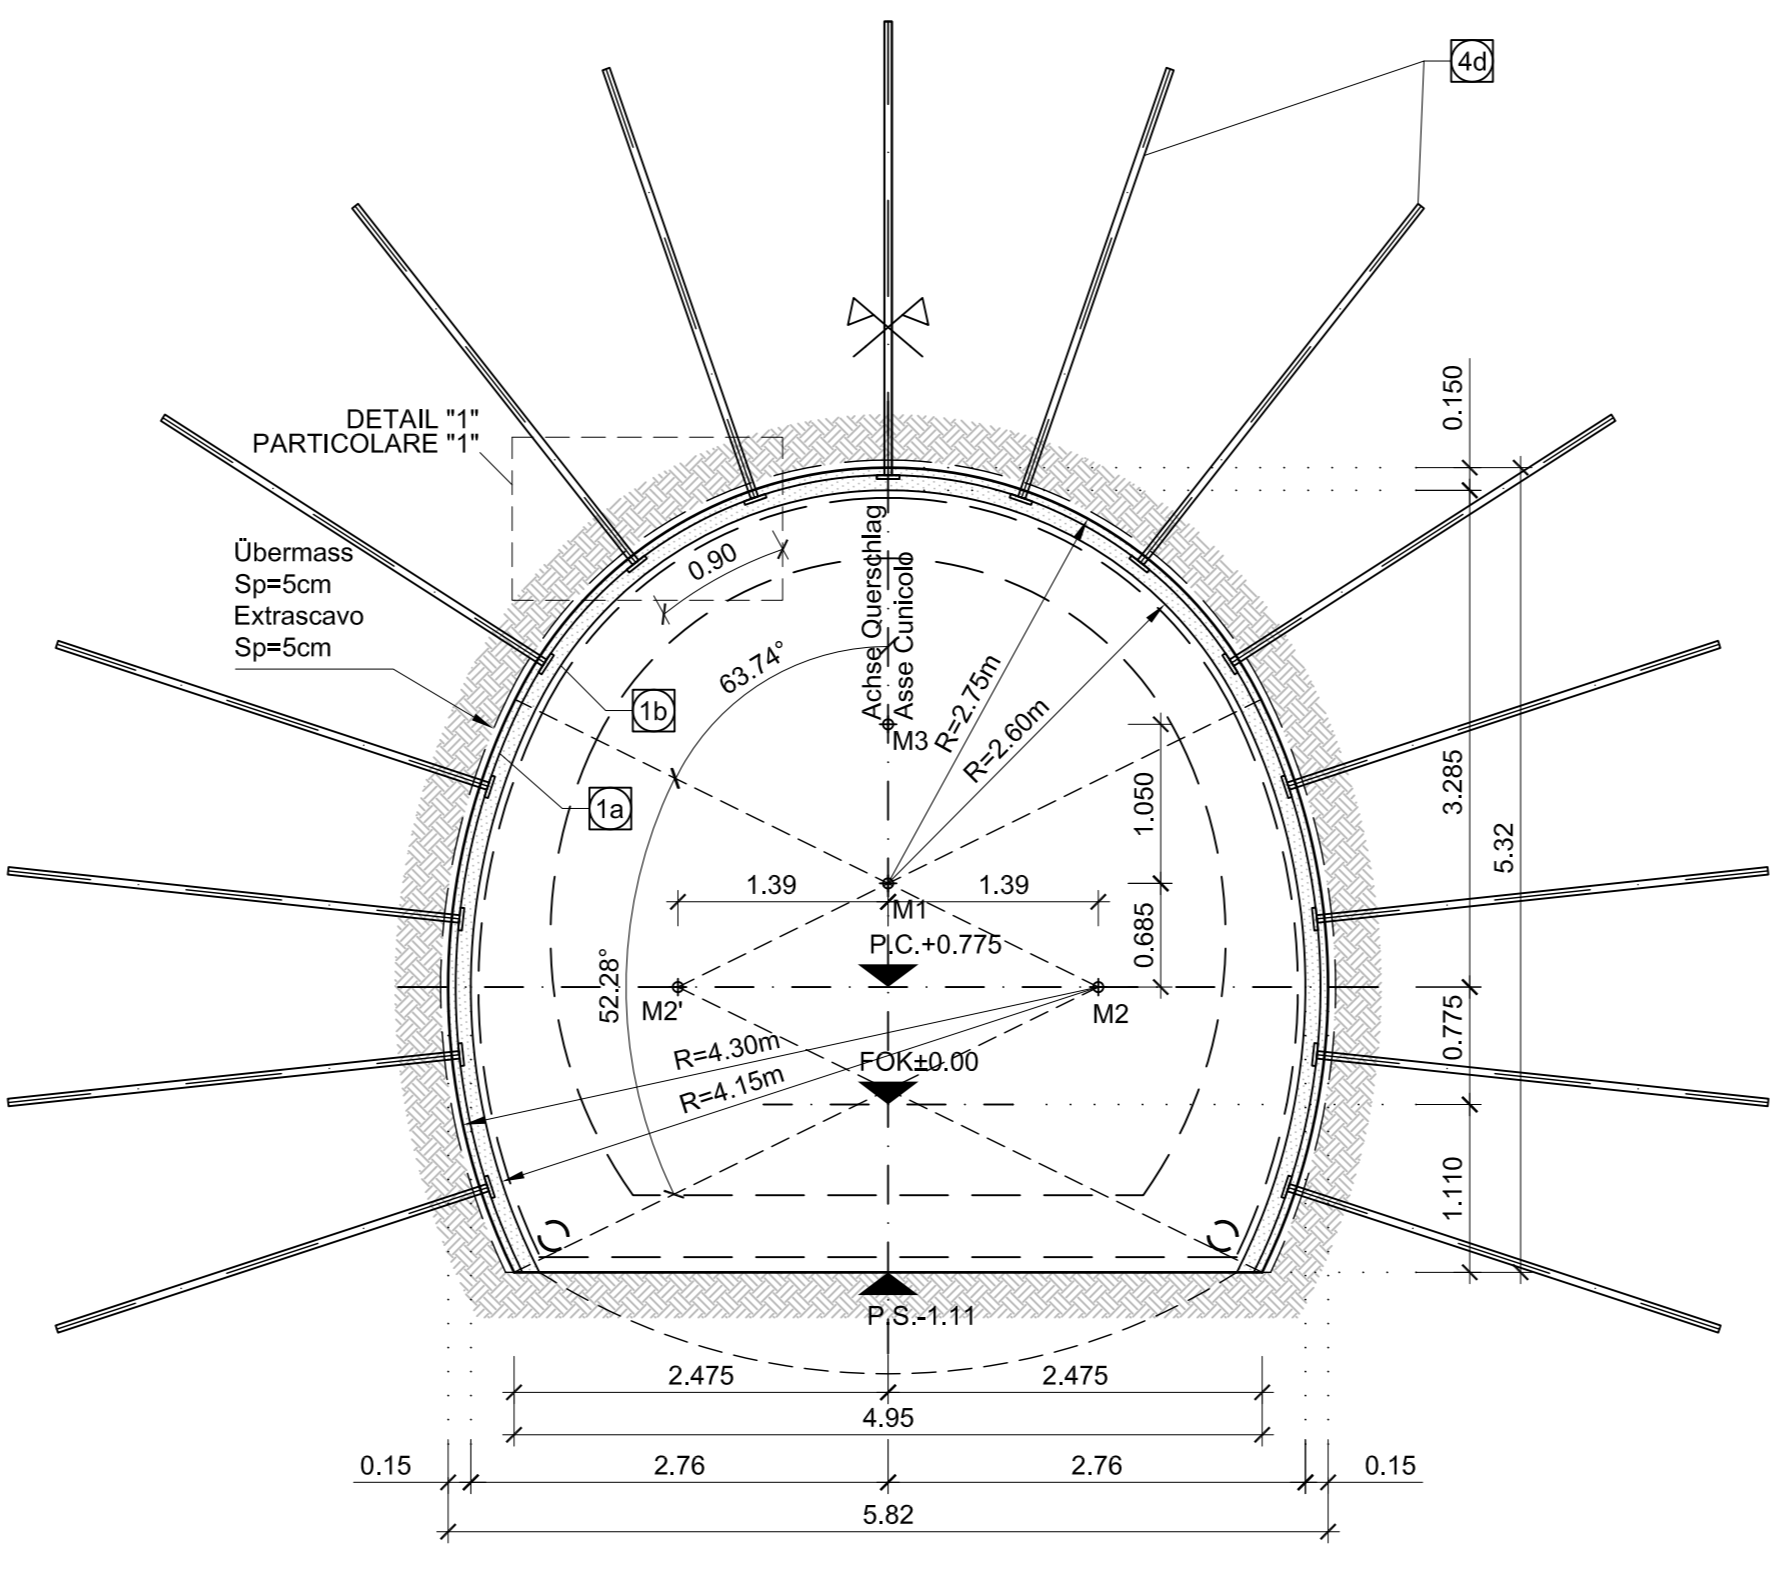

SCHEMA NIETUNG SCHNITT CT1-IN-GL-MARb SCHEMA CHIODATURA SEZIONE CT1-IN-GL-MARb

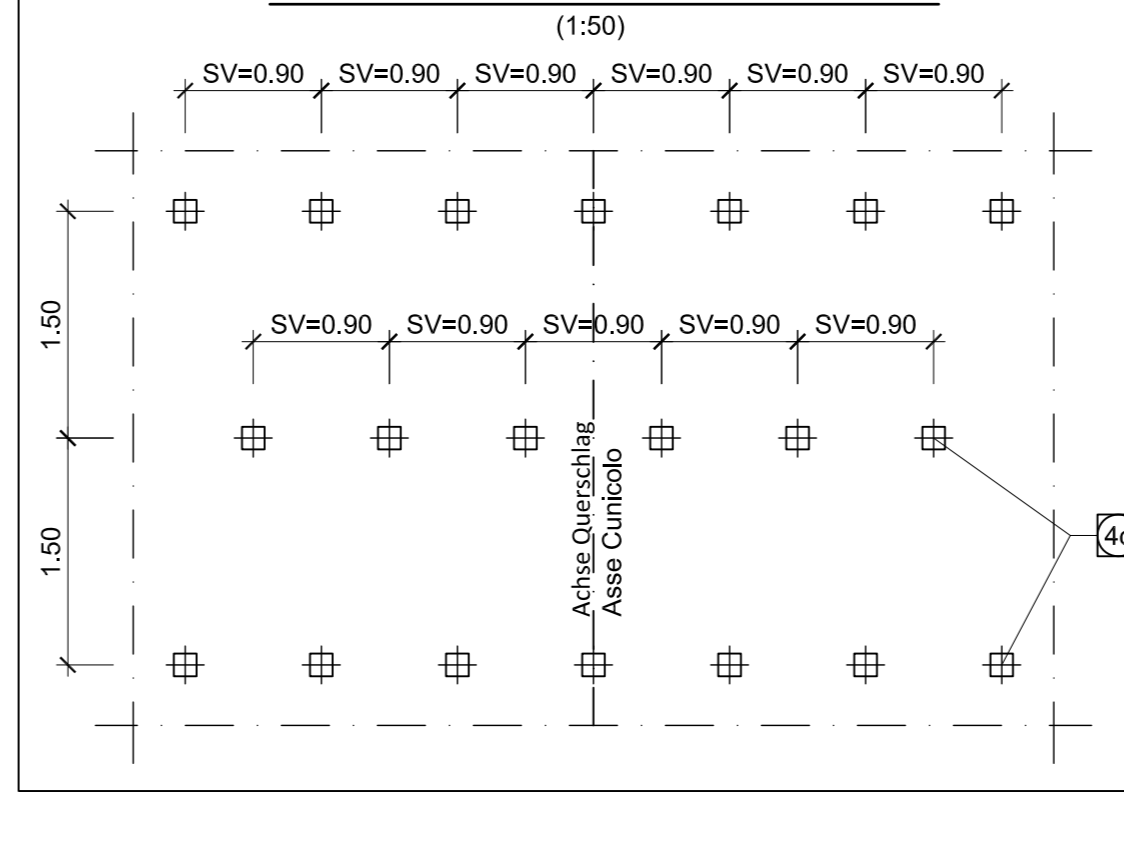

SCHEMA NIETUNG GL-MARb ANSCHLUSS SCHEMA CHIODATURA GL-MARb INNESTO

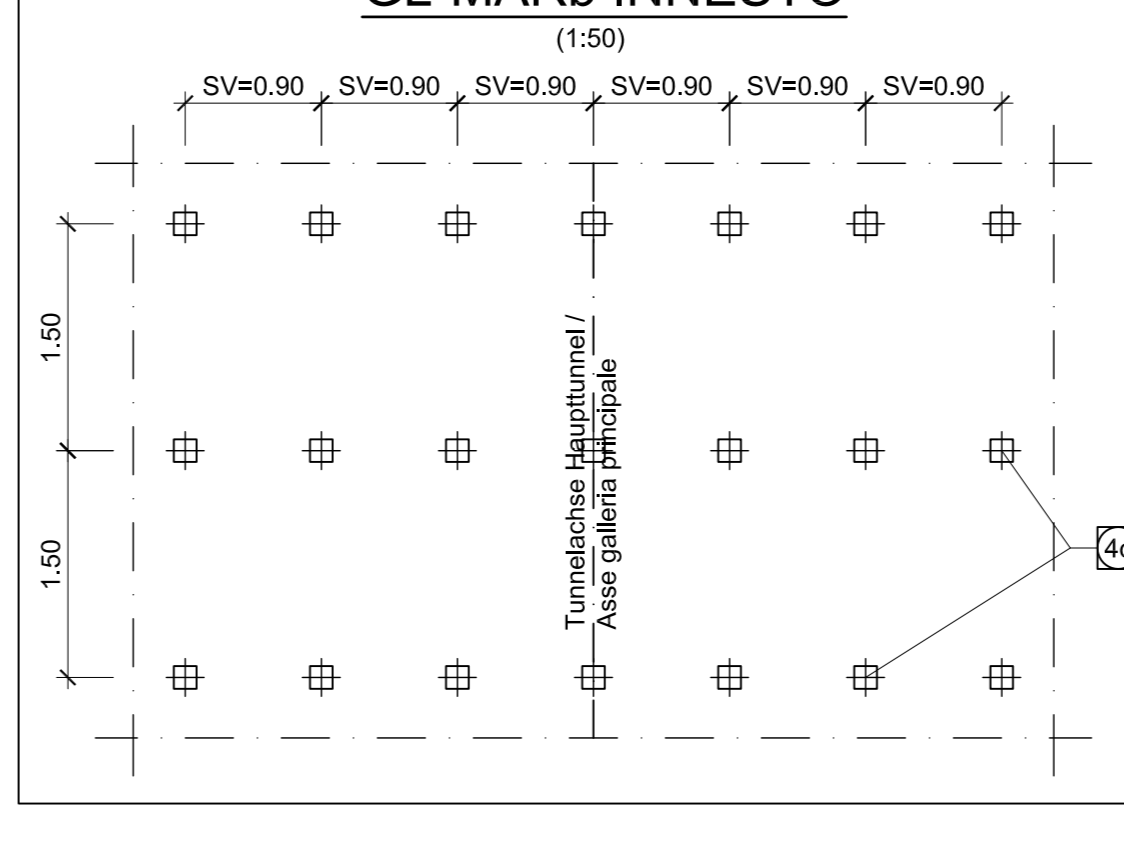

BEREAMKUNGEN

- List of abbreviations and technical specifications for materials and construction details.

NOTE

- Notes regarding construction requirements, material specifications, and safety measures.

FASI ESECUTIVE


- Sequential list of construction phases from site preparation to final lining.

BAUPHASEN


- Construction phases detailing the use of various materials and techniques.

Table with 4 columns: Querschnitt, Länge, P, and P. Lists various cross-sections and their properties.


GRUNDRISS / PIANTA (1:200)

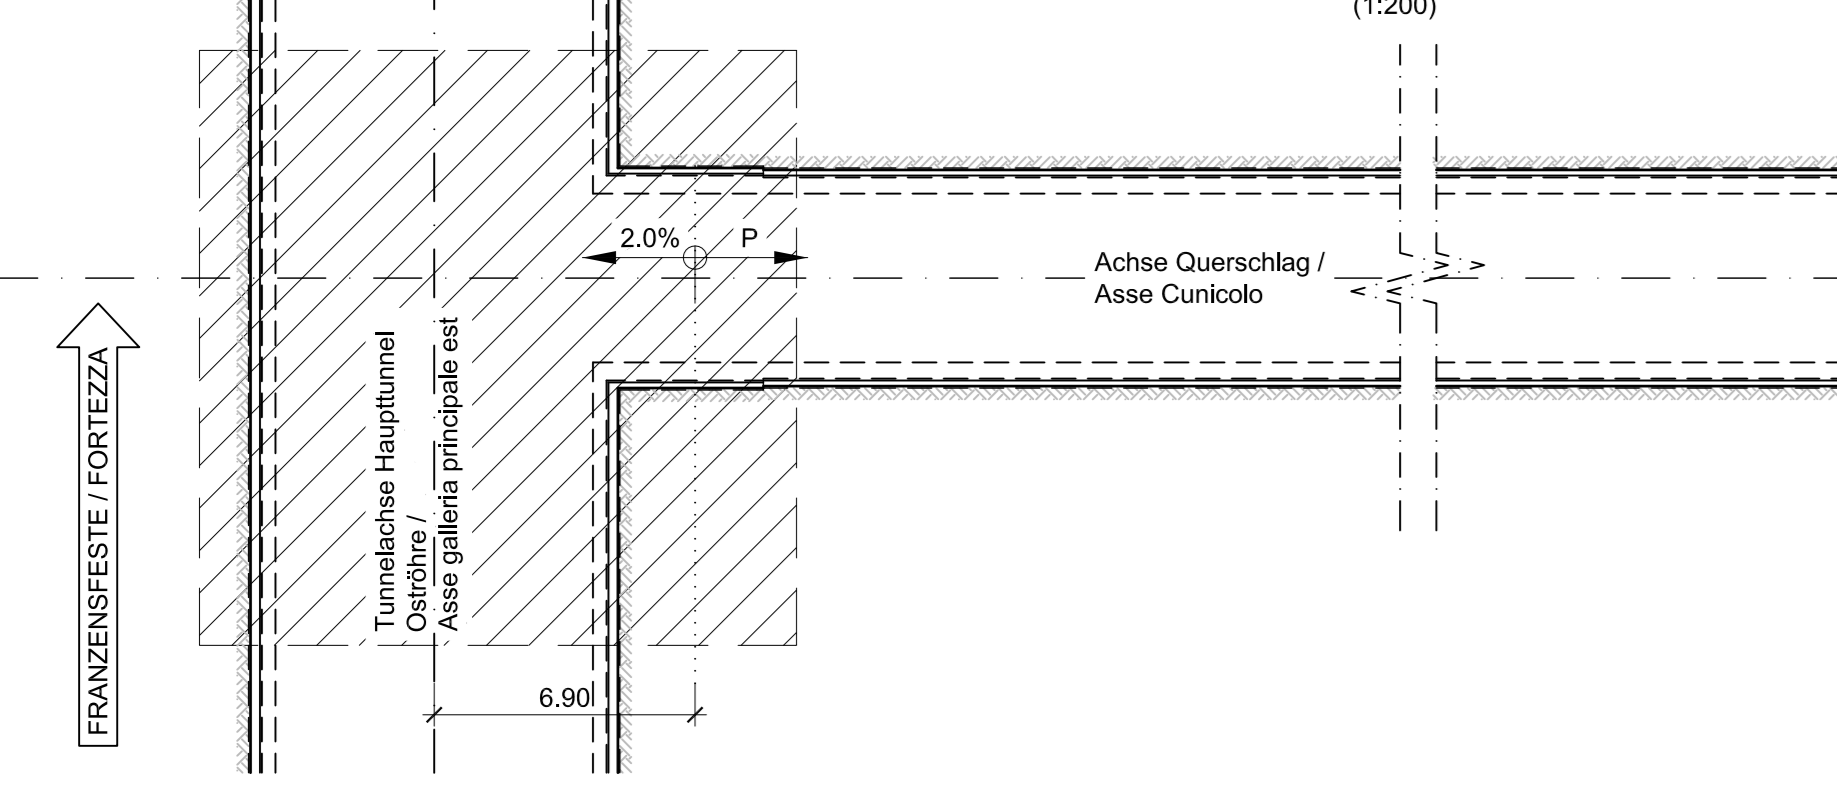


DETAIL 1 / PARTICOLARE 1 (1:20)

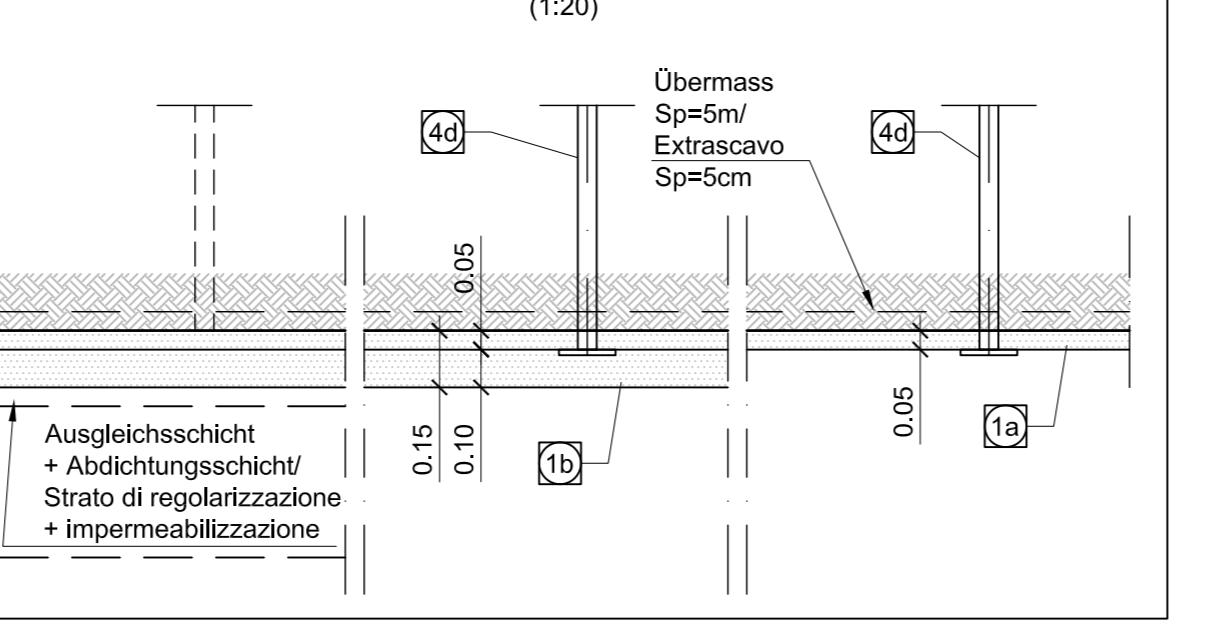


DETAIL 2 / PARTICOLARE 2 (1:20)

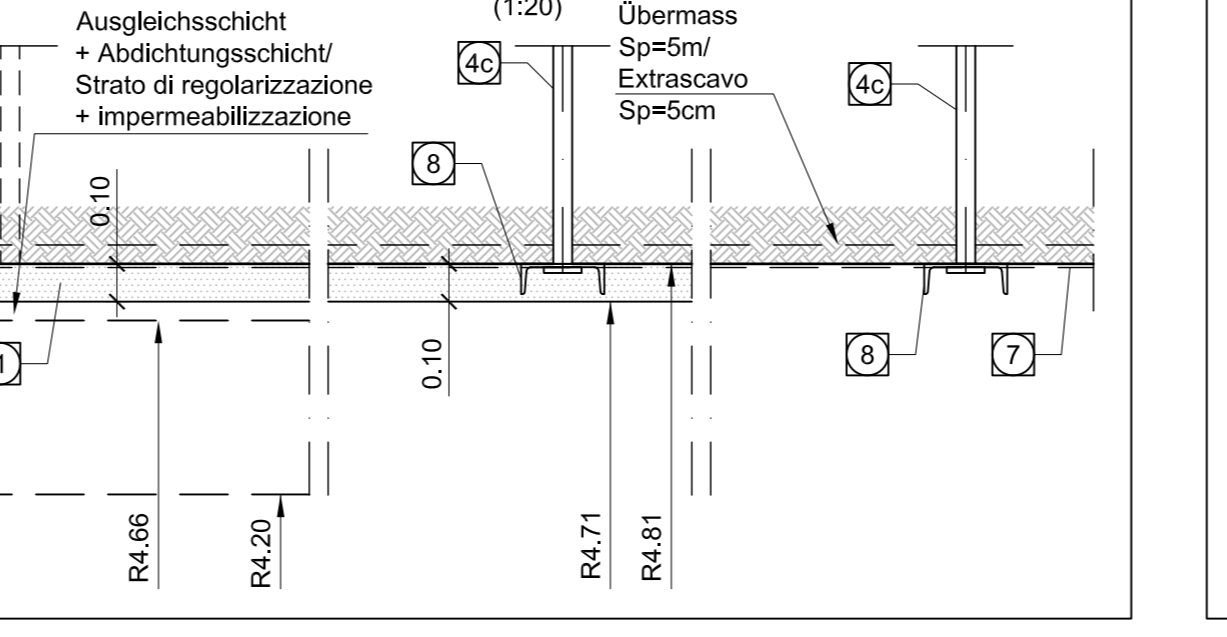


DETAIL ANKERPLATTE / PARTICOLARE PIASTRA (1:20)

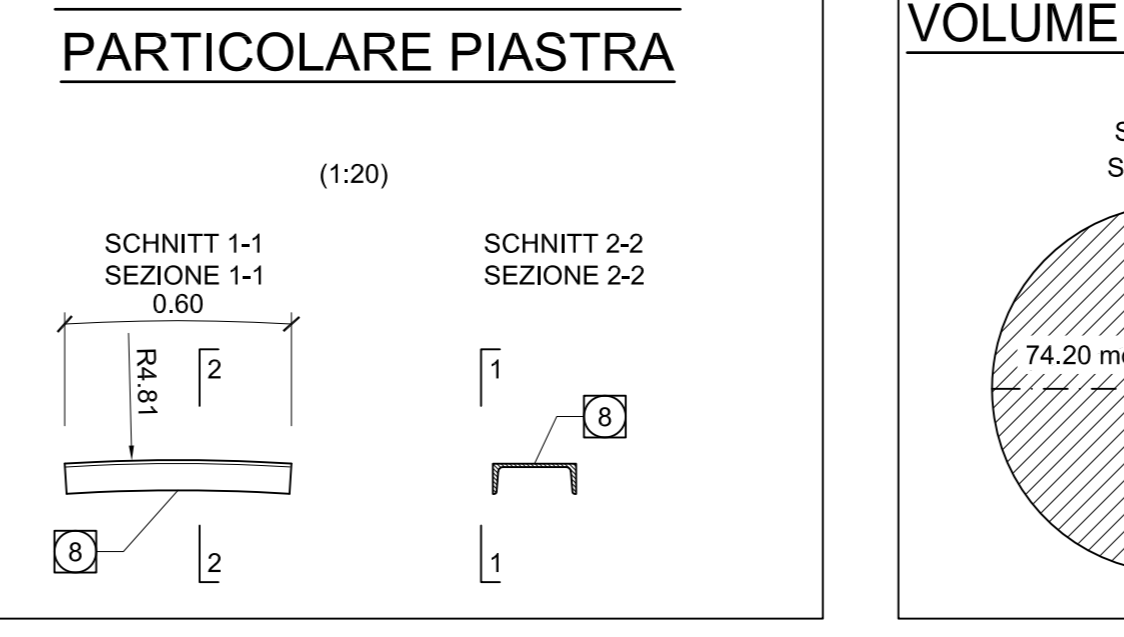


AUSHUBVOLUMEN (INCL. EXTRAUSHUB) / VOLUME DI SCAVO (INCLUSO EXTRASCAVO) (1:200)

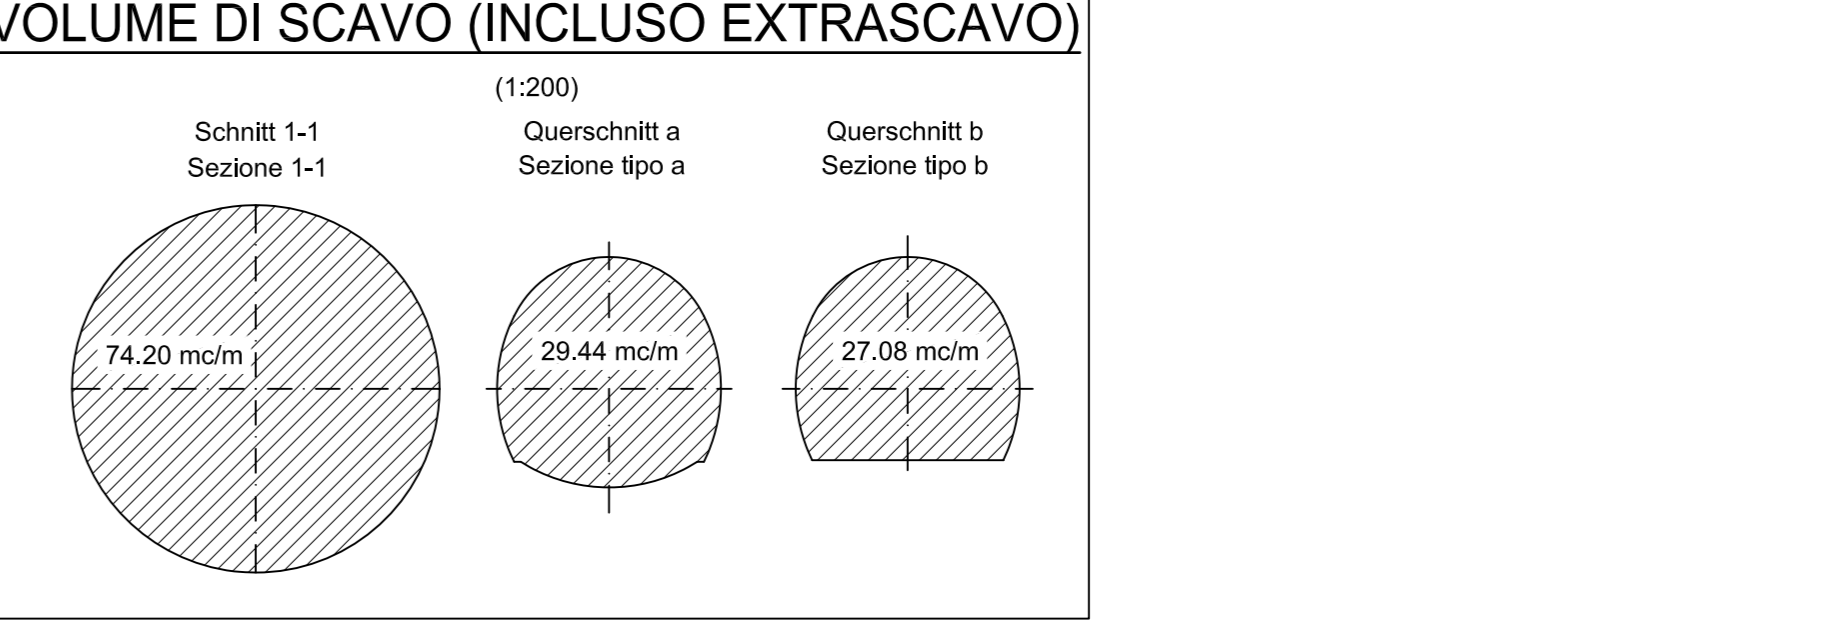


SCHNITT 2-2 / SEZIONE 2-2 (1:50)

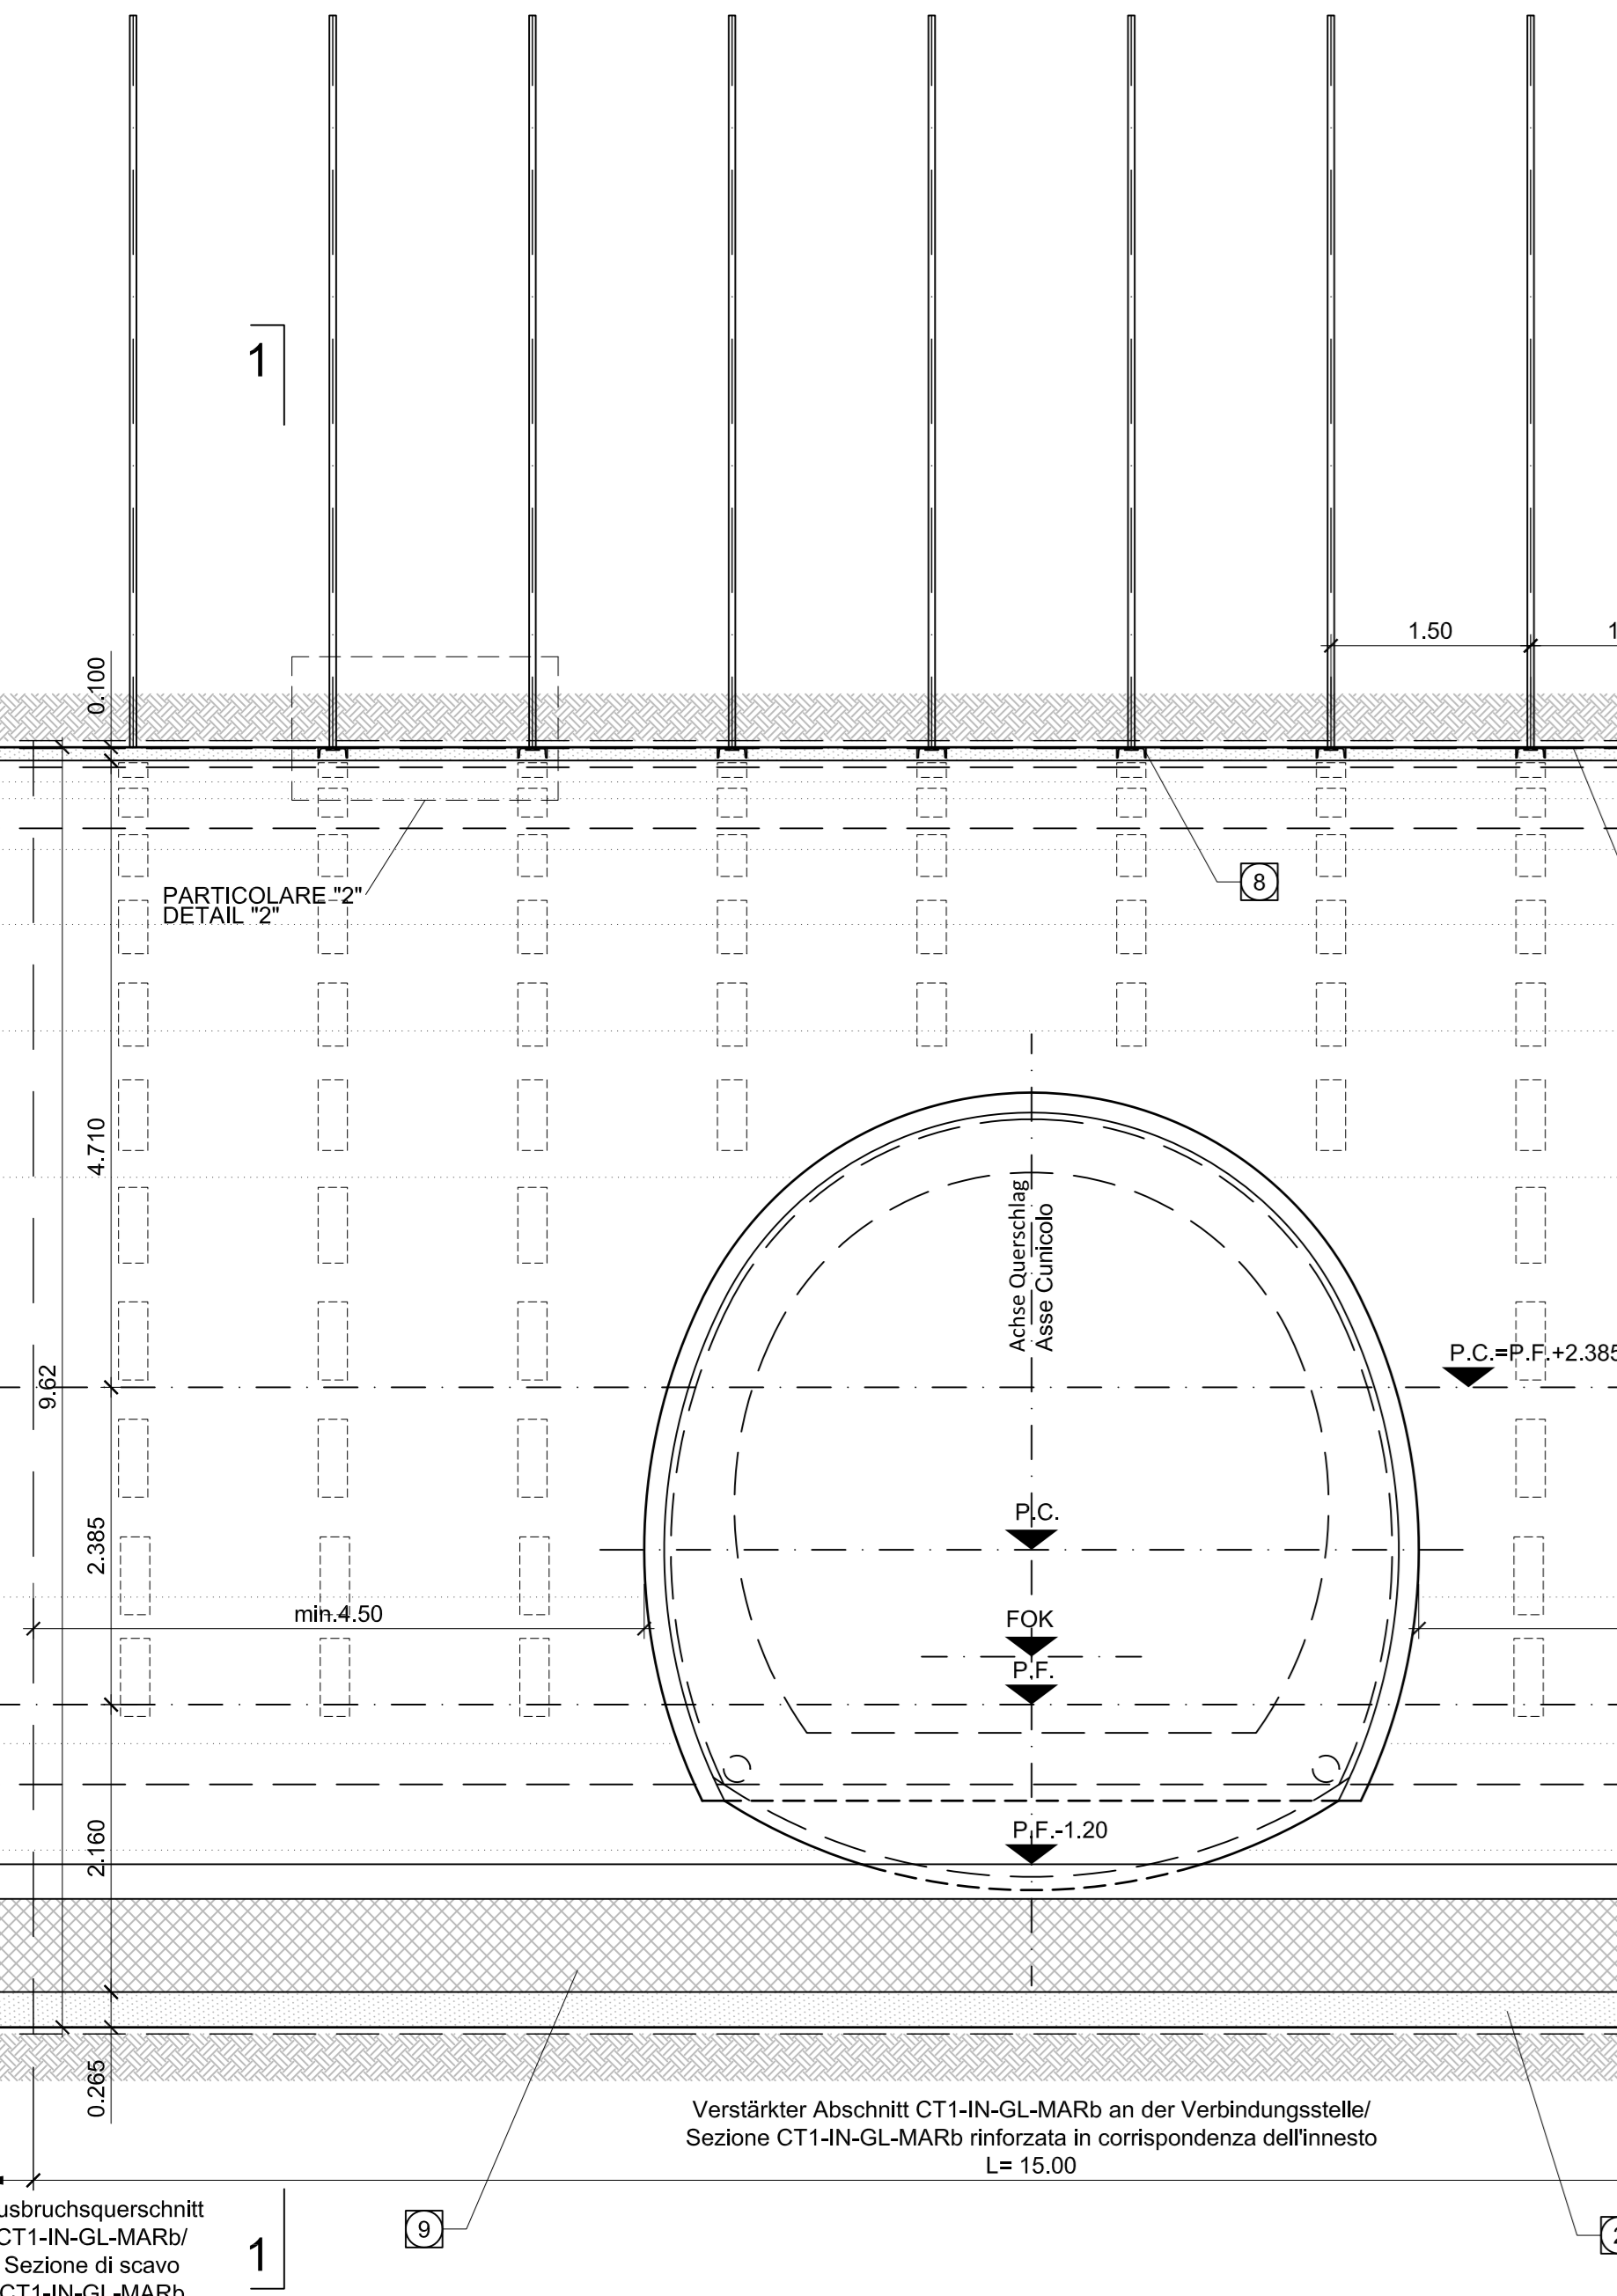

LÄNGSABLAUF / SVILUPPO LONGITUDINALE (1:50)

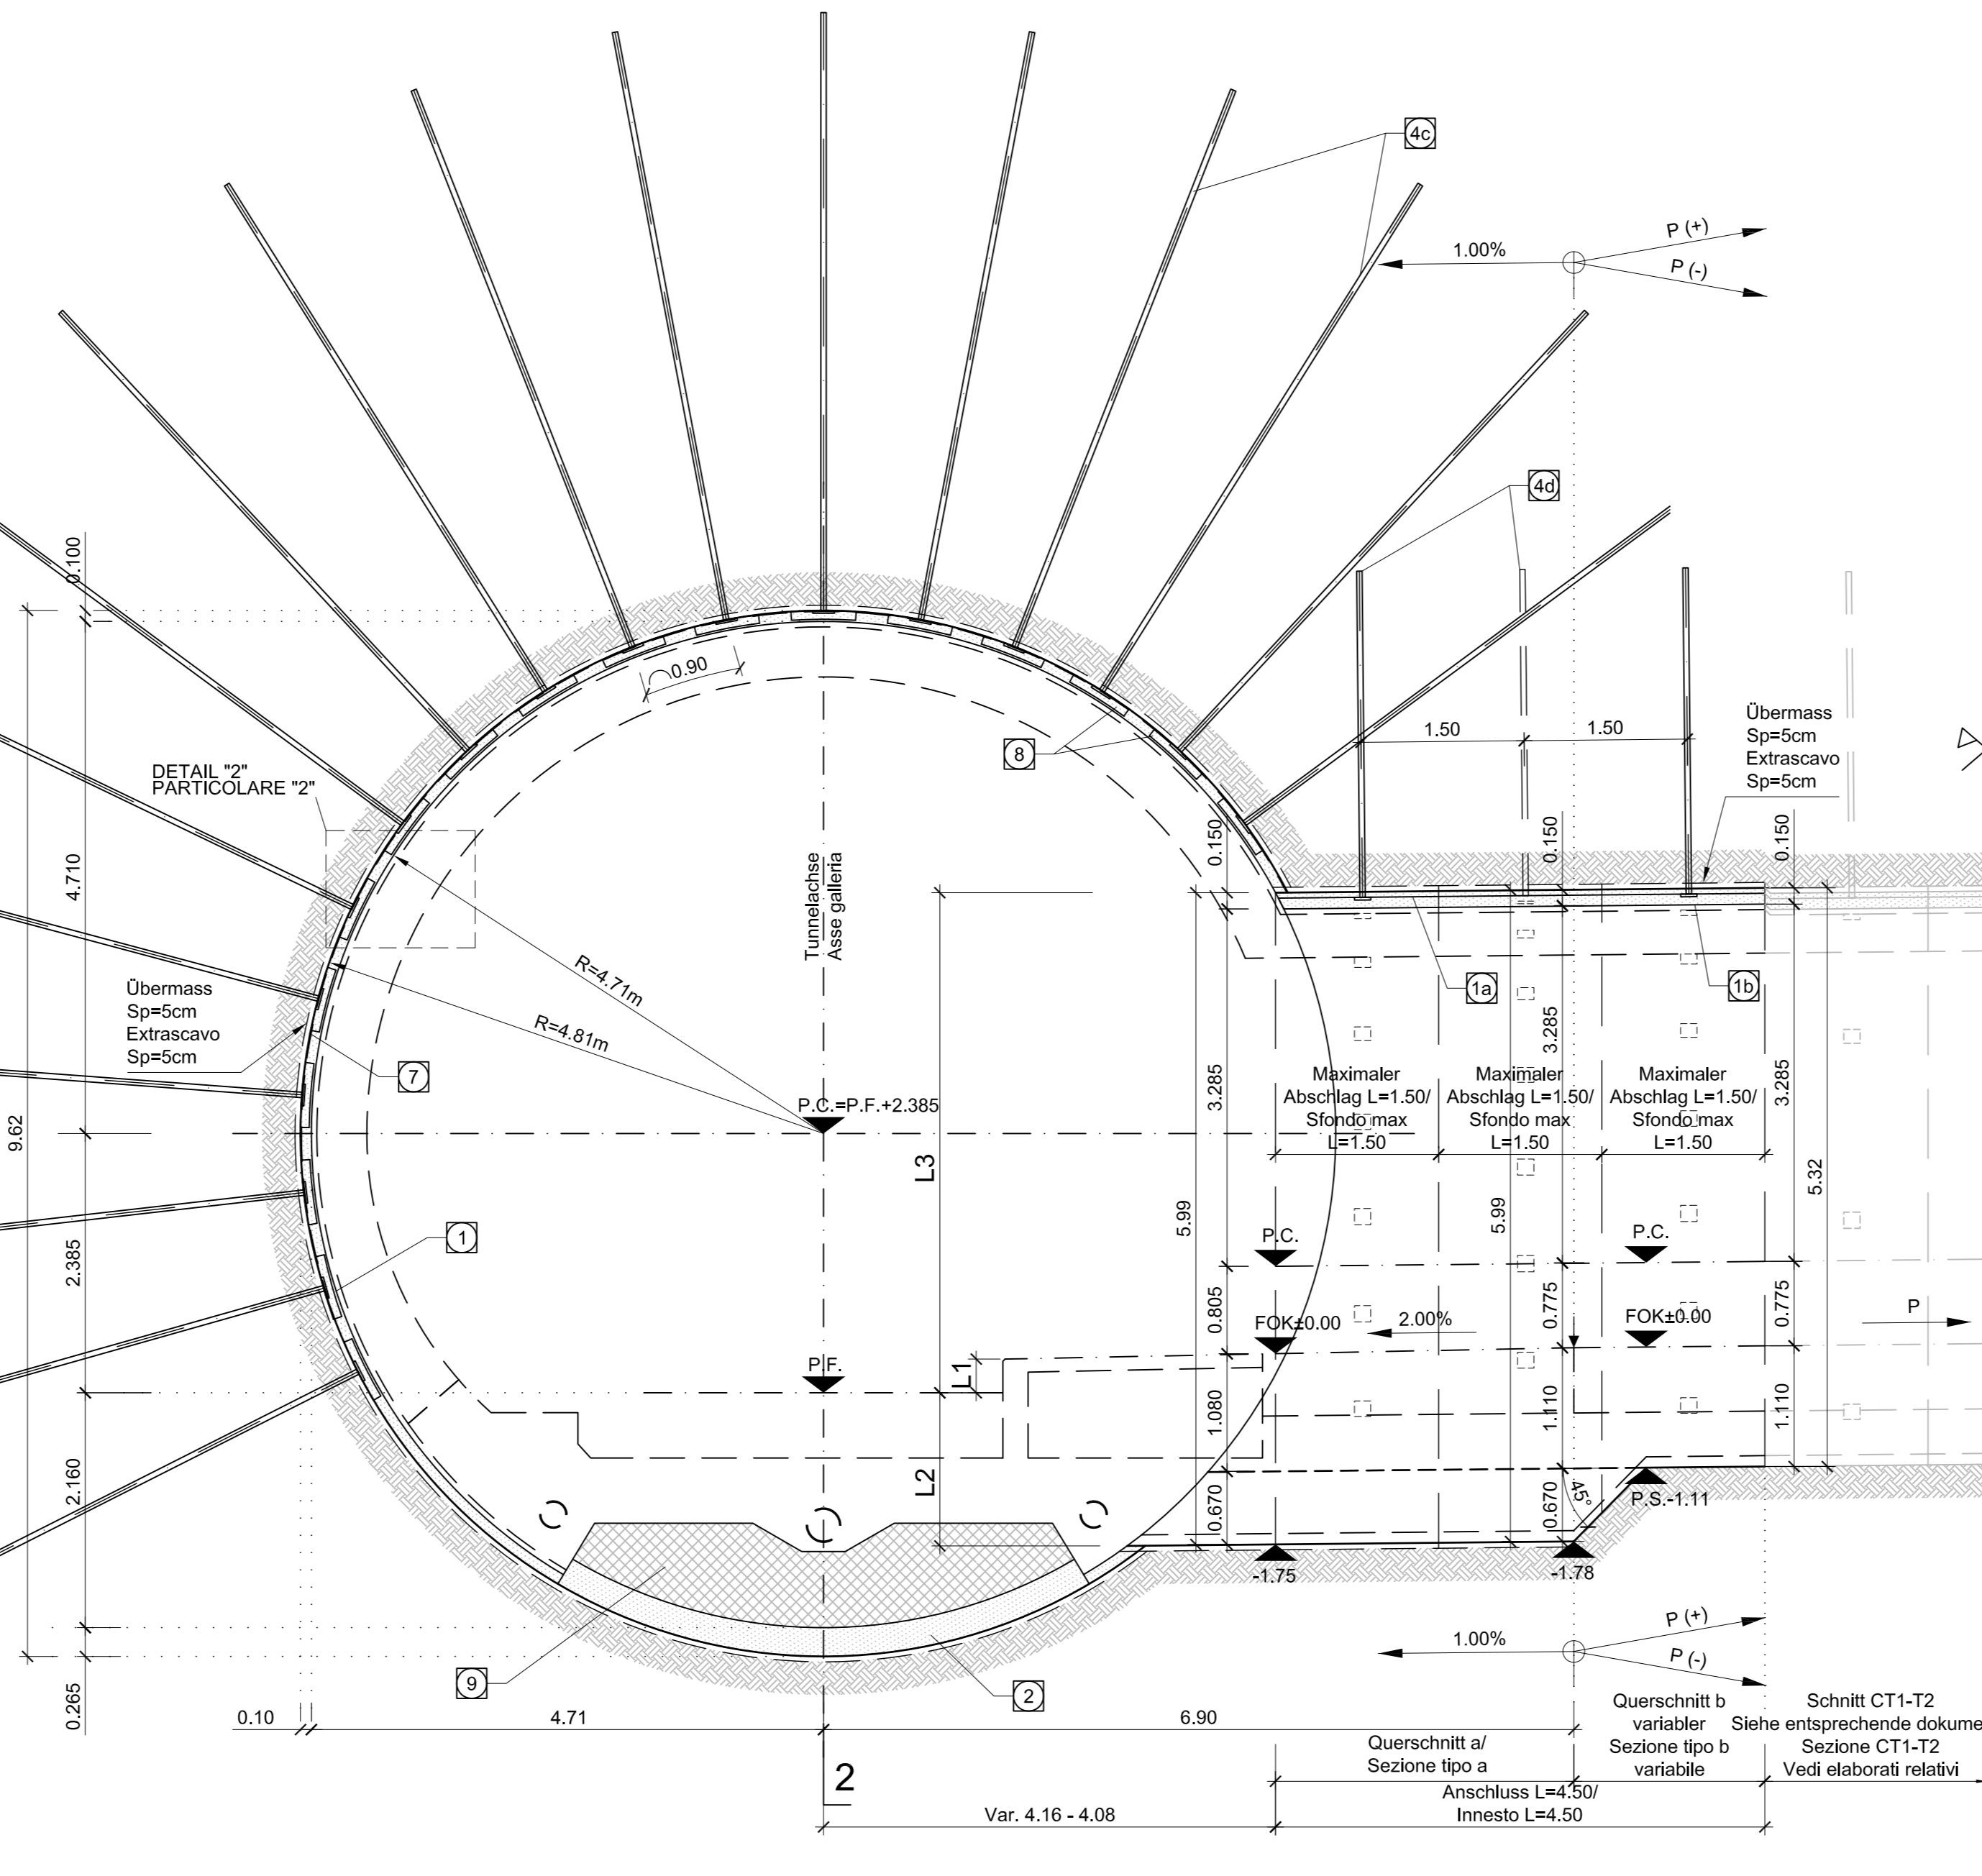

SCHNITT 1-1 / SEZIONE 1-1 (1:50)

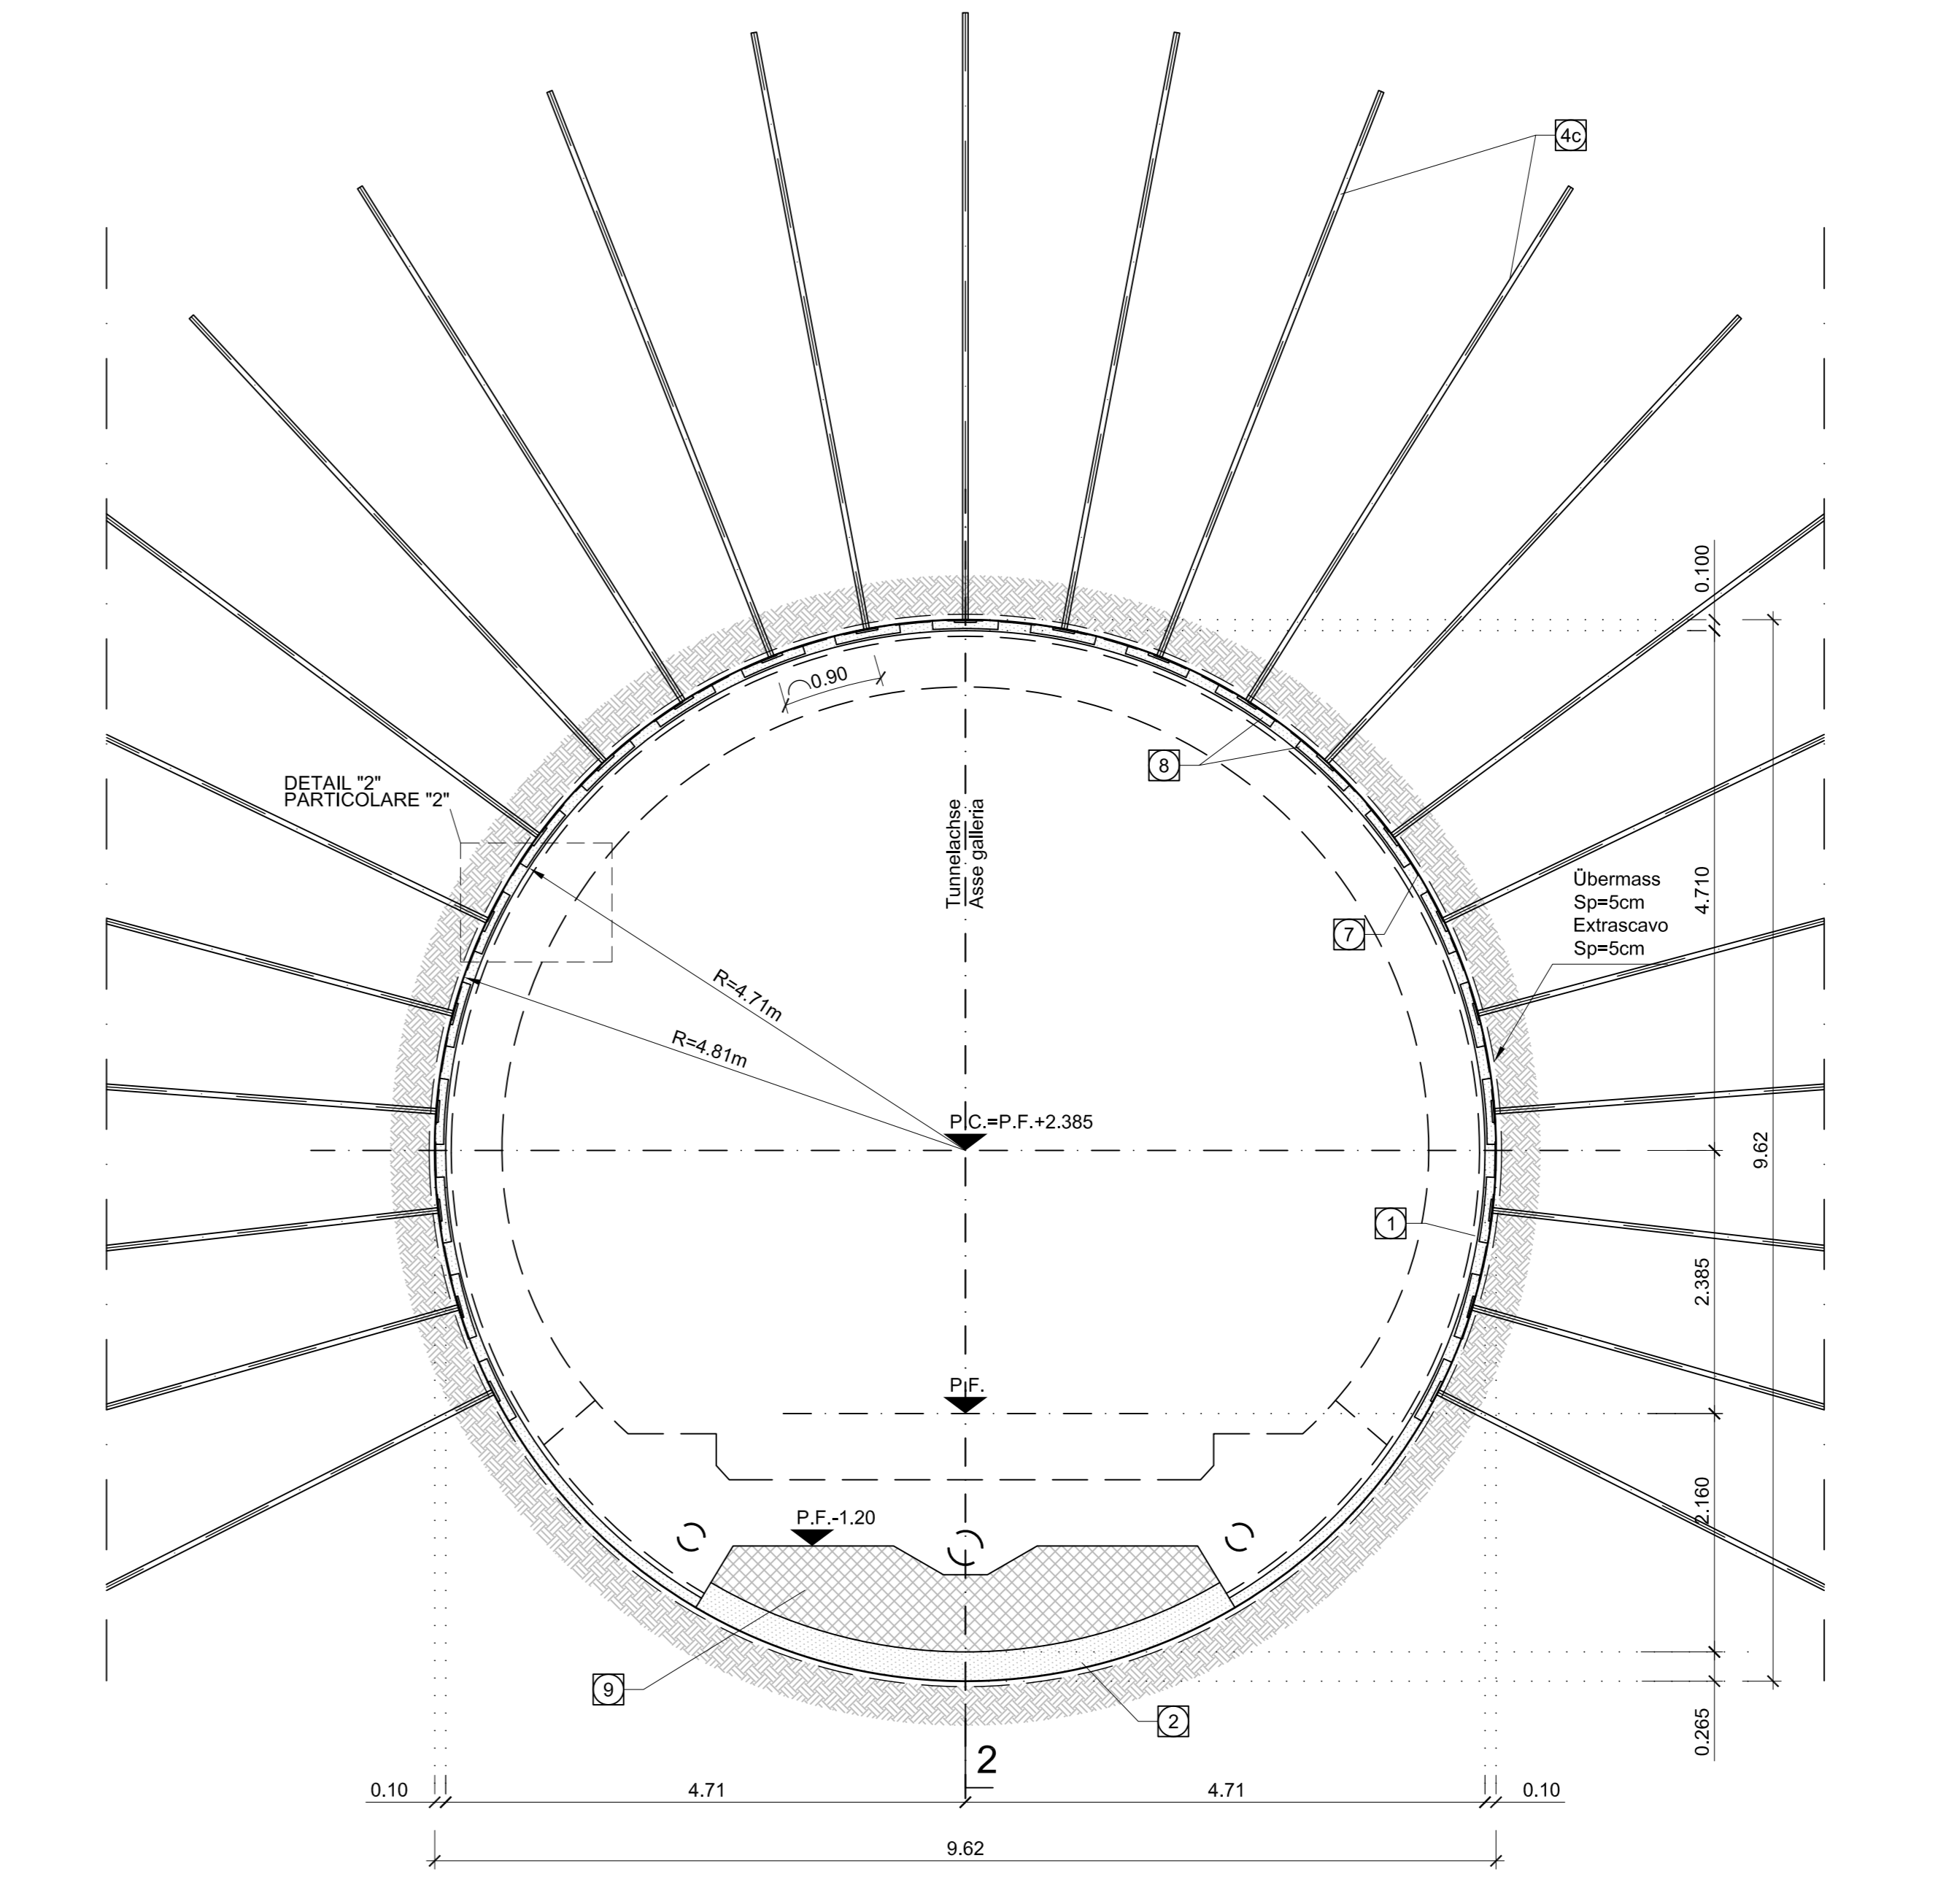

MASTAB / SCALA 1 : 50



Referenzdokumente

Table listing reference documents and their descriptions.

Arbeitsstand

Table showing the status of work, including dates and responsible parties.

Project information block including logos, titles, and contact details for Brenner Basistunnel.