


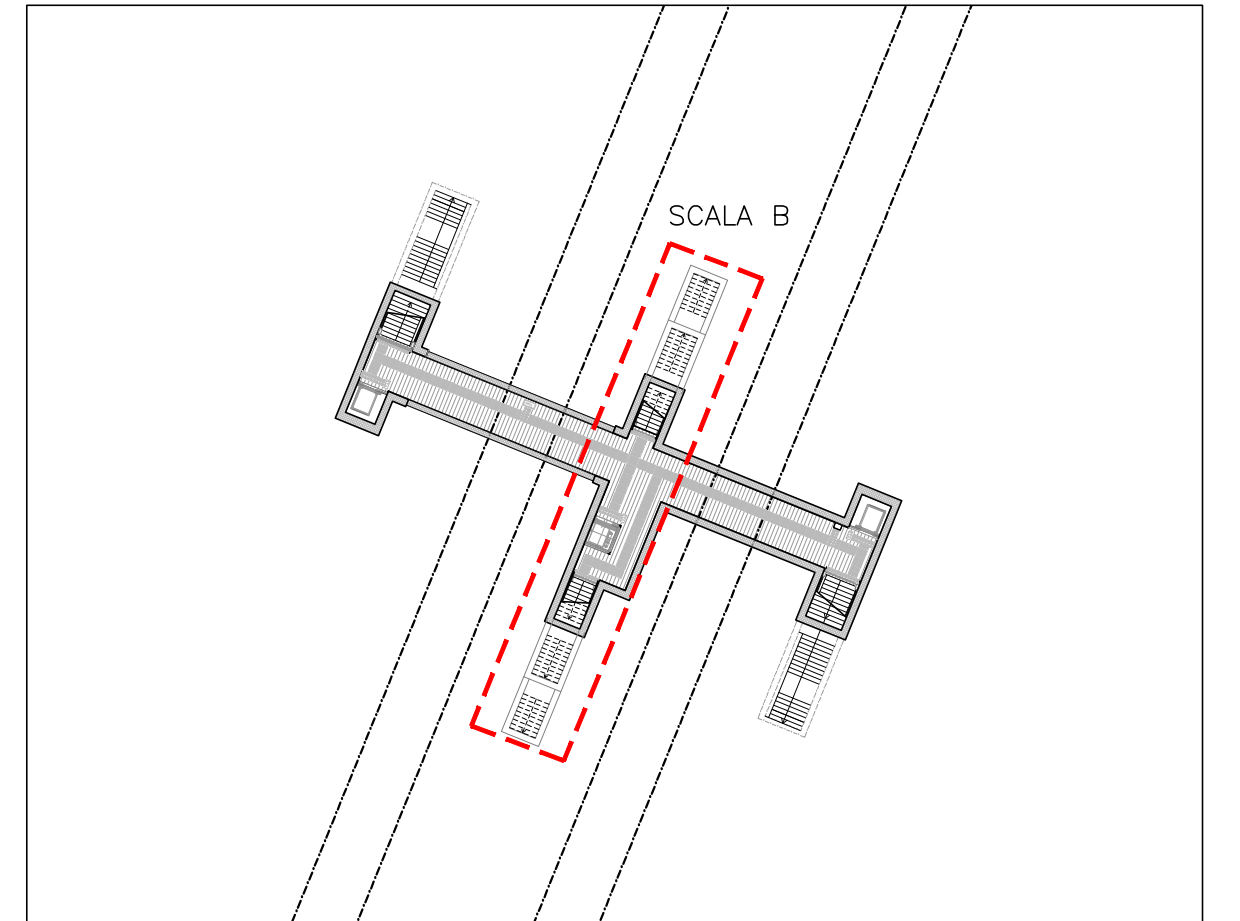

- PREVEDERE UN GIUNTO STRUTTURALE, CON INTERPOSIZIONE DI WATERSTOP, TRA RAMPE SCALA E STRUTTURA SCATOLARE.
- PER IL DETTAGLIO DEL PACCHETO DI IMPERMEABILIZZAZIONE SI VEDA L'ELABORATO "PARTICOLARI, DETTAGLI E FINITURE".

SCALA B
PIANTA D-D
Scala 1:50

Architectural drawing of a staircase section (PIANTA D-D) at a scale of 1:50. The drawing shows a staircase with a landing and a door. Dimensions are provided in meters. The staircase has a total width of 8.40m, with a landing width of 2.52m. The total length of the staircase is 6.78m. The door is 1.60m wide. The drawing includes a section line A-A and a section line B-B.

MATERIALI

PER LE CARATTERISTICHE DEI MATERIALI UTILIZZATI SI RIMANDA
ALLO SPECIFICO ELABORATO: NMOZ10D26TTOC0000001

Architectural drawing of the foundation plan for the "FONDAZIONE CONCIO 2". The drawing shows a rectangular structure with a central core and outer walls. The overall dimensions are 2.64m by 3.72m. The central core is 1.84m wide and 1.66m high. The outer walls are 40cm thick. The drawing includes a section line "A-A" and a title block with the text "FONDAZIONE CONCIO 2" and "QUOTA FINITO BANCHINA".

Architectural section drawing of a wall foundation. The drawing shows a cross-section of a wall with a foundation. The wall has a total width of 2.64m, with 40cm of concrete on each side of a central 1.84m wide opening. The foundation is 3.72m wide at the base. The wall height is 1.66m. The foundation is labeled "FONDAZIONE CONCIO 1" and the wall is labeled "FONDAZIONE CONCIO 2". The drawing includes dimensions for the concrete, the opening, and the foundation. The drawing is labeled "A" at the top and bottom.