



PIANTA PIANO TERRA

Scala 1:50

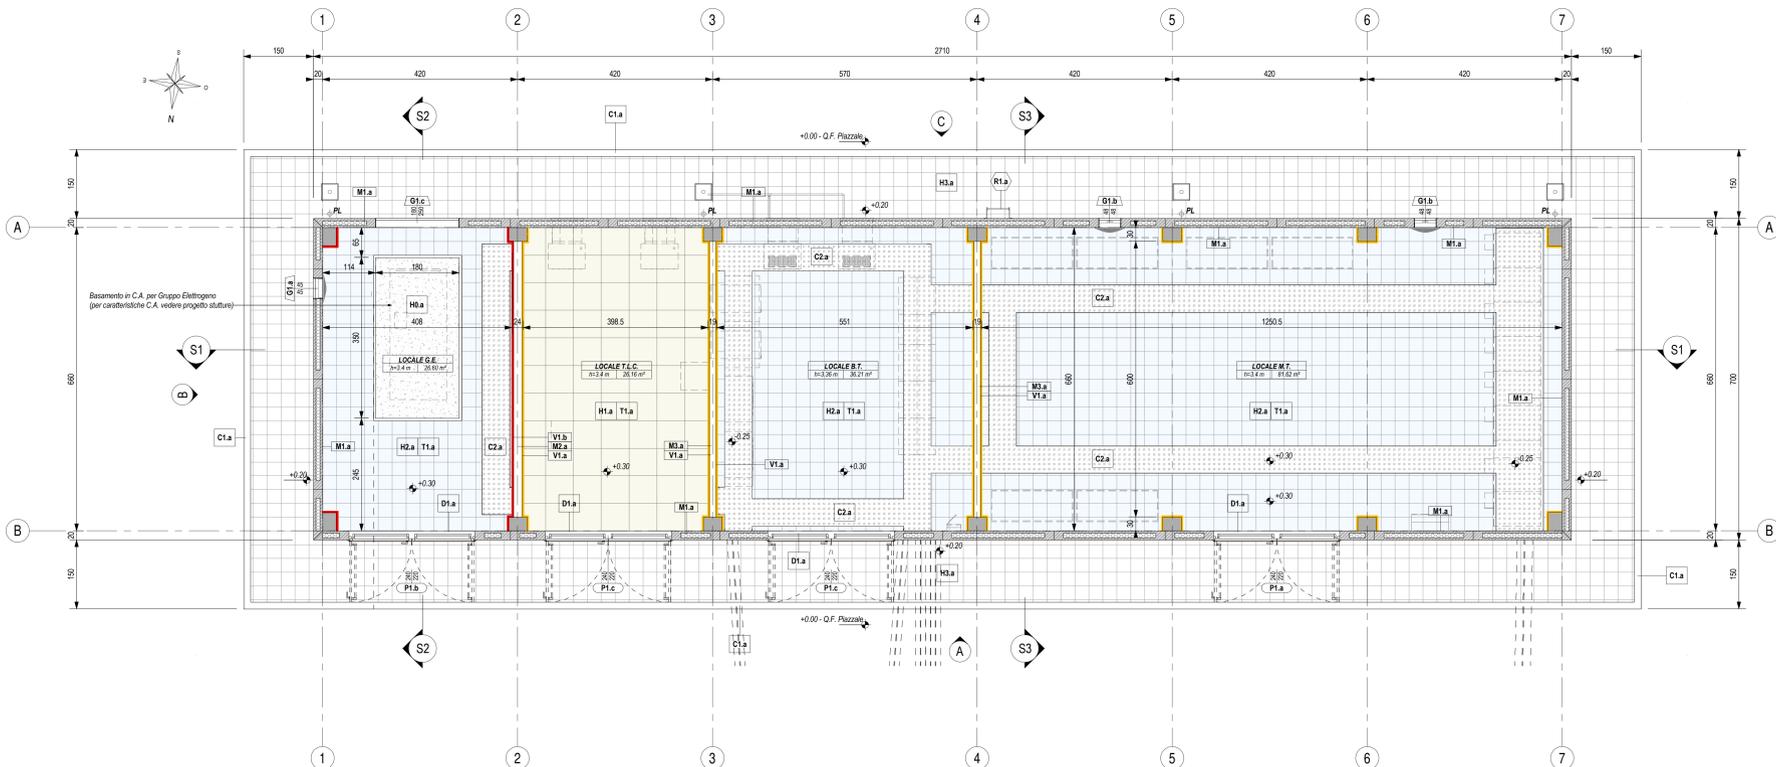

PIANTA COPERTURA

Scala 1:50

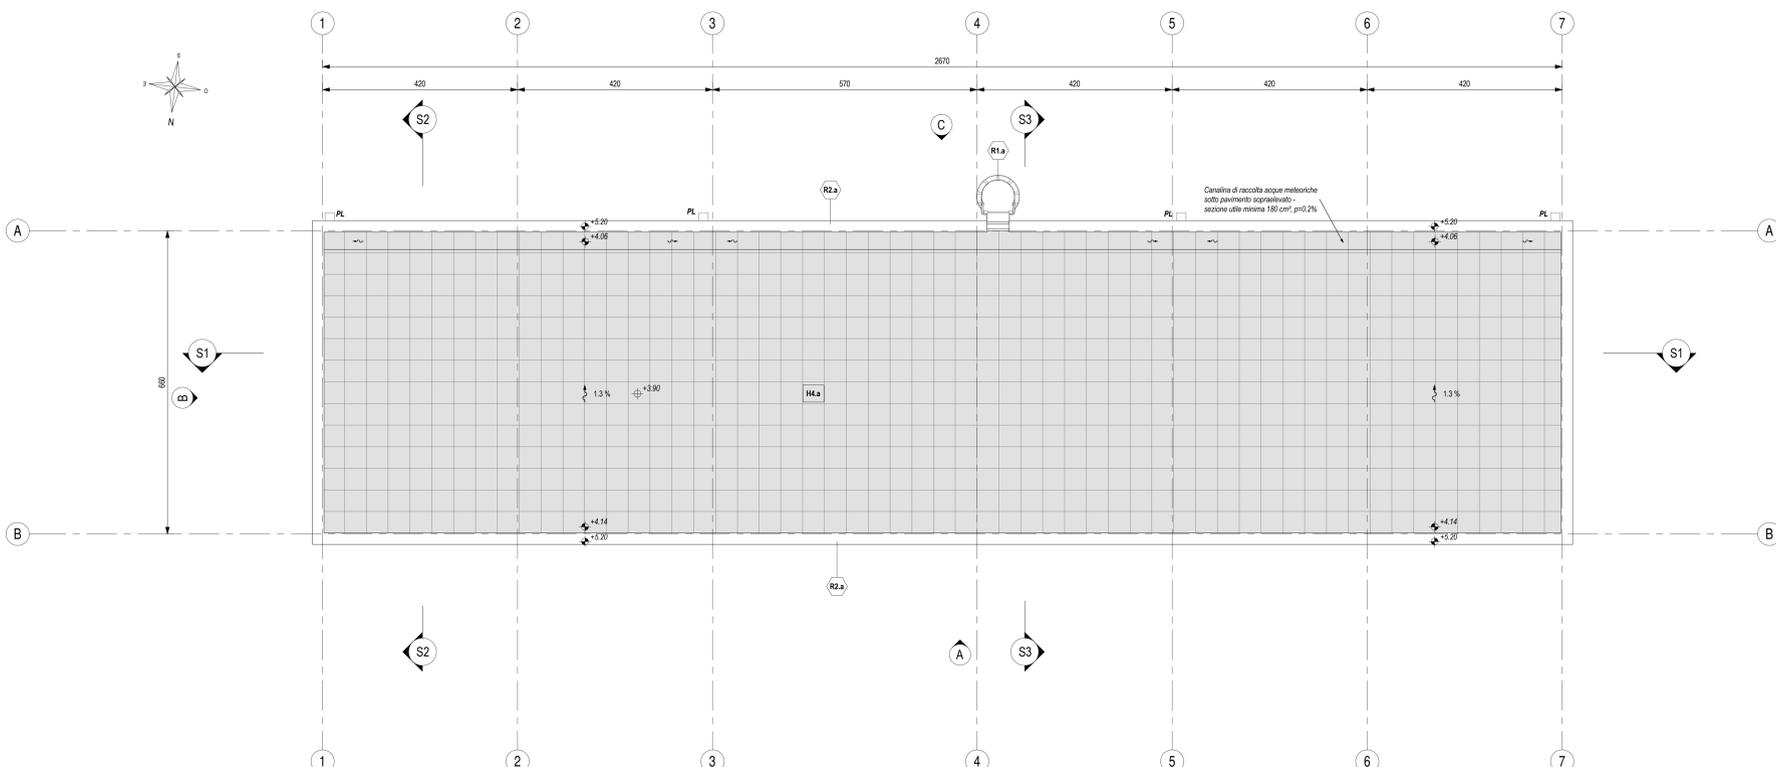

LEGGENDA SIMBOLOGIA GENERALE



LEGGENDA CODIFICA FINITURE

Table with columns for MURATURE, FINITURE VERTICALI, TINTEGGIATURE, ZOCCOLINI, STRATIGRAFIE ORIZZONTALI / FINITURE A SOFFITTO, GRIGLIATI ORIZZONTALI, SOGLIE, CORDOLI / COPERTURE CUNICOLI, PORTE, FINESTRE, GRIGLIE VERTICALI, and OPERE METALLICHE.

LEGGENDA MURATURE

Table with columns for CODICE and DESCRIZIONE, detailing masonry types like M1.a, M2.a, and M3.a.

LEGGENDA FINITURE VERTICALI MURI

Table with columns for CODICE and DESCRIZIONE, detailing wall finishes like V1.a and V1.b.

LEGGENDA FINITURE A SOFFITTO

Table with columns for CODICE and DESCRIZIONE, detailing ceiling finishes like S1.a and S1.b.

LEGGENDA STRATIGRAFIE ORIZZONTALI

Table with columns for CODICE and DESCRIZIONE, detailing horizontal stratigraphy like H1.a, H2.a, H3.a, and H4.a.

LEGGENDA SOGLIE

Table with columns for CODICE and DESCRIZIONE, detailing thresholds like D1.a.

LEGGENDA COPERTURA CUNICOLI

Table with columns for CODICE and DESCRIZIONE, detailing culvert coverings like C2.a.

LEGGENDA CORDOLI

Table with columns for CODICE and DESCRIZIONE, detailing curbs like C1.a.

LEGGENDA TINTEGGIATURE

Table with columns for CODICE and DESCRIZIONE, detailing wall claddings like T1.a.

LEGGENDA PORTE

Table with columns for CODICE and DESCRIZIONE, detailing door types like P1.a, P1.b, and P1.c.


LEGGENDA GRIGLIE VERTICALI

Table with columns for CODICE and DESCRIZIONE, detailing vertical grilles like G1.a, G1.b, and G1.c.

LEGGENDA OPERE METALLICHE

Table with columns for CODICE and DESCRIZIONE, detailing metal works like R1.a and R2.a.

KEY-PLAN - Scala 1:500

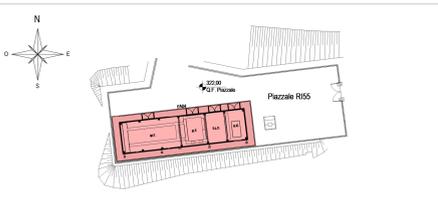

ELABORATI DI RIFERIMENTO

- List of reference documents including architectural and structural drawings, and specific technical specifications for materials and finishes.

NOTE DI TAVOLA

- Notes regarding technical specifications, material characteristics, and construction details for the floor and roof plans.

NOTE GENERALI

- General notes providing additional context and instructions for the project, including references to other documents.

Project information block containing logos for RFI, Italfer, and other stakeholders, project title 'PROGETTO ESECUTIVO ITINERARIO NAPOLI - BARI RADDOPPIO TRATTA APICE - ORSARA I LOTTO FUNZIONALE APICE - HIRPINIA FA - FABBRICATI', and a detailed revision table.