


REFERENCE DRAWINGS / DISEGNI DI RIFERIMENTO	
DWG. N° / N° DIS	DESCRIPTIONS / DESCRIZIONE
0469-TITA-P-PP-000-001	GENERAL PLOT PLAN
.....
.....
.....
.....

- #### NOTES
- 1 - ALL DIMENSIONS ARE IN MM AND ALL ELEVATIONS ARE IN M.
 - 2 - THE REFERENCE ELEVATION ± 0.000 M CORRESPONDES TO +2.500 M A.S.L.
 - 3 - FOR BASES POSITION AND ORIENTATION SEE FOUNDATION PLAN

- #### MATERIAL LIST
- LEAN CONCRETE
RESISTANCE CLASS C12/15, Rck ≥ 15 N/mm²
 - CONCRETE FOUNDATIONS
EXPOSURE CLASS= XA2, XS1
RESISTANCE CLASS MIN. C35/45, Rck ≥ 45 N/mm²;
CONSISTENCY CLASS S4;
RATIO (WATER/CEMENT)_{max}= 0.45;
CEMENT DOSAGE min. = 360 kg/m³;
MINIMUM CONCRETE COVER= 35 mm + 10 mm= 45 mm
 - GROUT
GROUT SHALL BE NON-SHRINK CEMENTITIOUS GROUT
50 mm FOR PLATES, STRIPS, BASE RINGS, ETC.

- #### LEGEND
- B.O.C. = BOTTOM OF CONCRETE
 - G.L. = GRADE LEVEL
 - T.O.C. = TOP OF CONCRETE
 - T.O.G. = TOP OF GROUTING

THE INFORMATION CONTAINED IN THIS DRAWING IS TO BE CONSIDERED PRELIMINARY AND SHALL BE DULY VERIFIED DURING THE DETAIL DESIGN PHASE

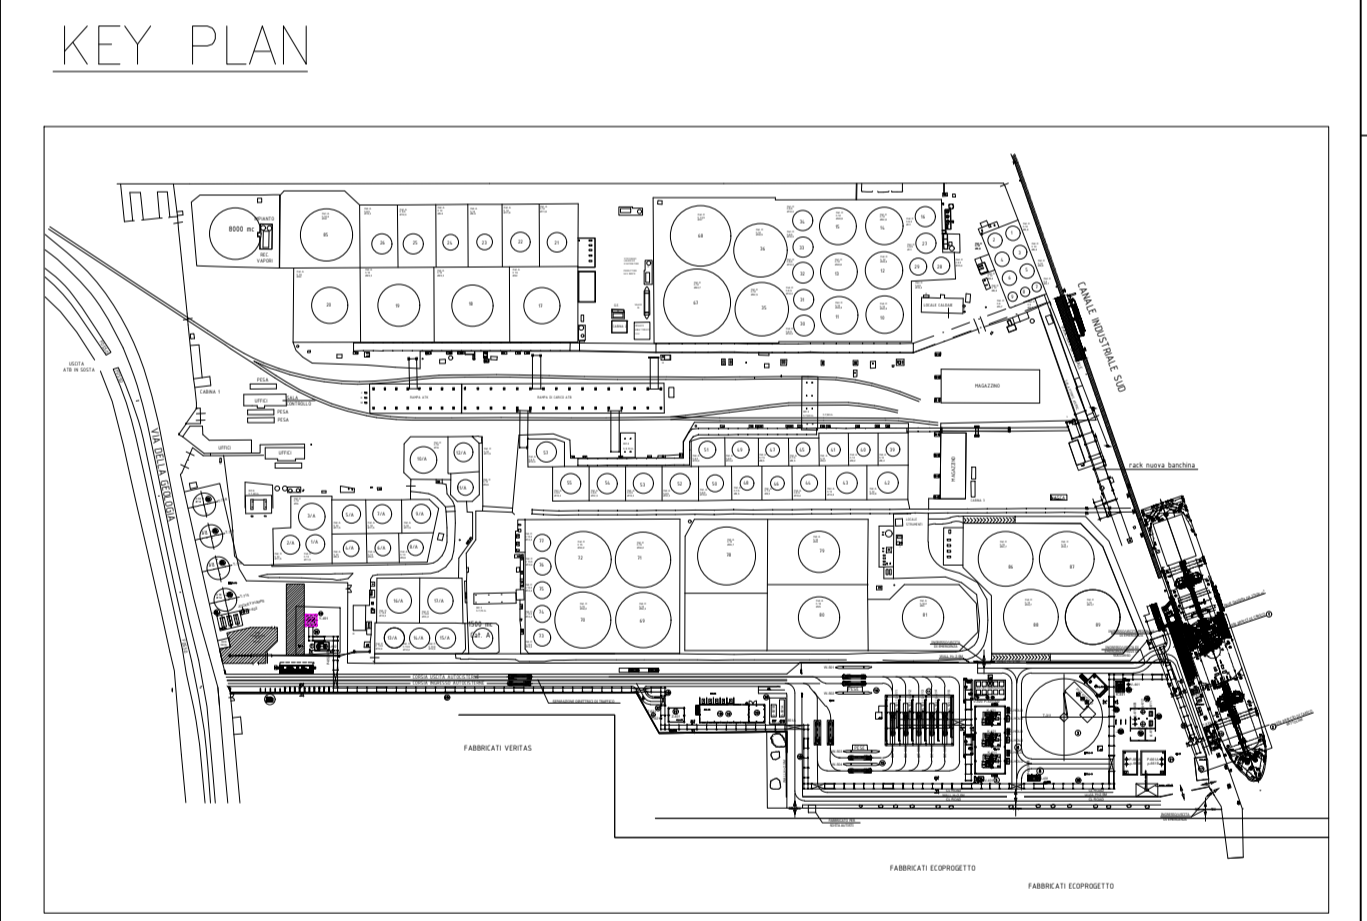

REV.	DESCRIPTION - Descrizione	PRP'D - Red.	CHK'D - Contr.	APP'D - Appr.	REV APP'D - Appr.	DATE - Data
01	FOR USE	SQL	GCA	DMR	CMA	07/09/20
00	FOR COMMENTS	SQL	GCA	DMR	CMA	30/07/20

REVISIONS - Modifiche

CONTRACTOR TECHINT Engineering & Construction	COMPANY VeniceLNG
--	-----------------------------

JOB NUMBER: _____ COMPANY DOC. N°: _____ REV. REVISIONE: _____

PROJECT TITLE:
PROGETTO: **VENICE LNG
FEED - VENICE LNG TERMINAL (PORTO MARGHERA)**

TITLE:
TITOLO: **FLARE FOUNDATION
FORMWORK**

SCALE: SCALA: 1:50	FORM: FORMATO: A1	CONTRACTOR DOC. N°: 0469-TITA-C-FO-001-005	REV. 01	SHT. OF 1 di 1
-----------------------	----------------------	---	---------	----------------

CAD FILE N°: _____

La TECHINT si riserva la proprietà di questo disegno con la proibizione di riprodurlo o trasferirlo a terzi senza autorizzazione scritta. This document is property of TECHINT. Reproduction and divulgation forbidden without written permission.