


ELEVAZIONI PILE 1-8/13-15/20


PIANTA SPICCATO

SCALA 1:50

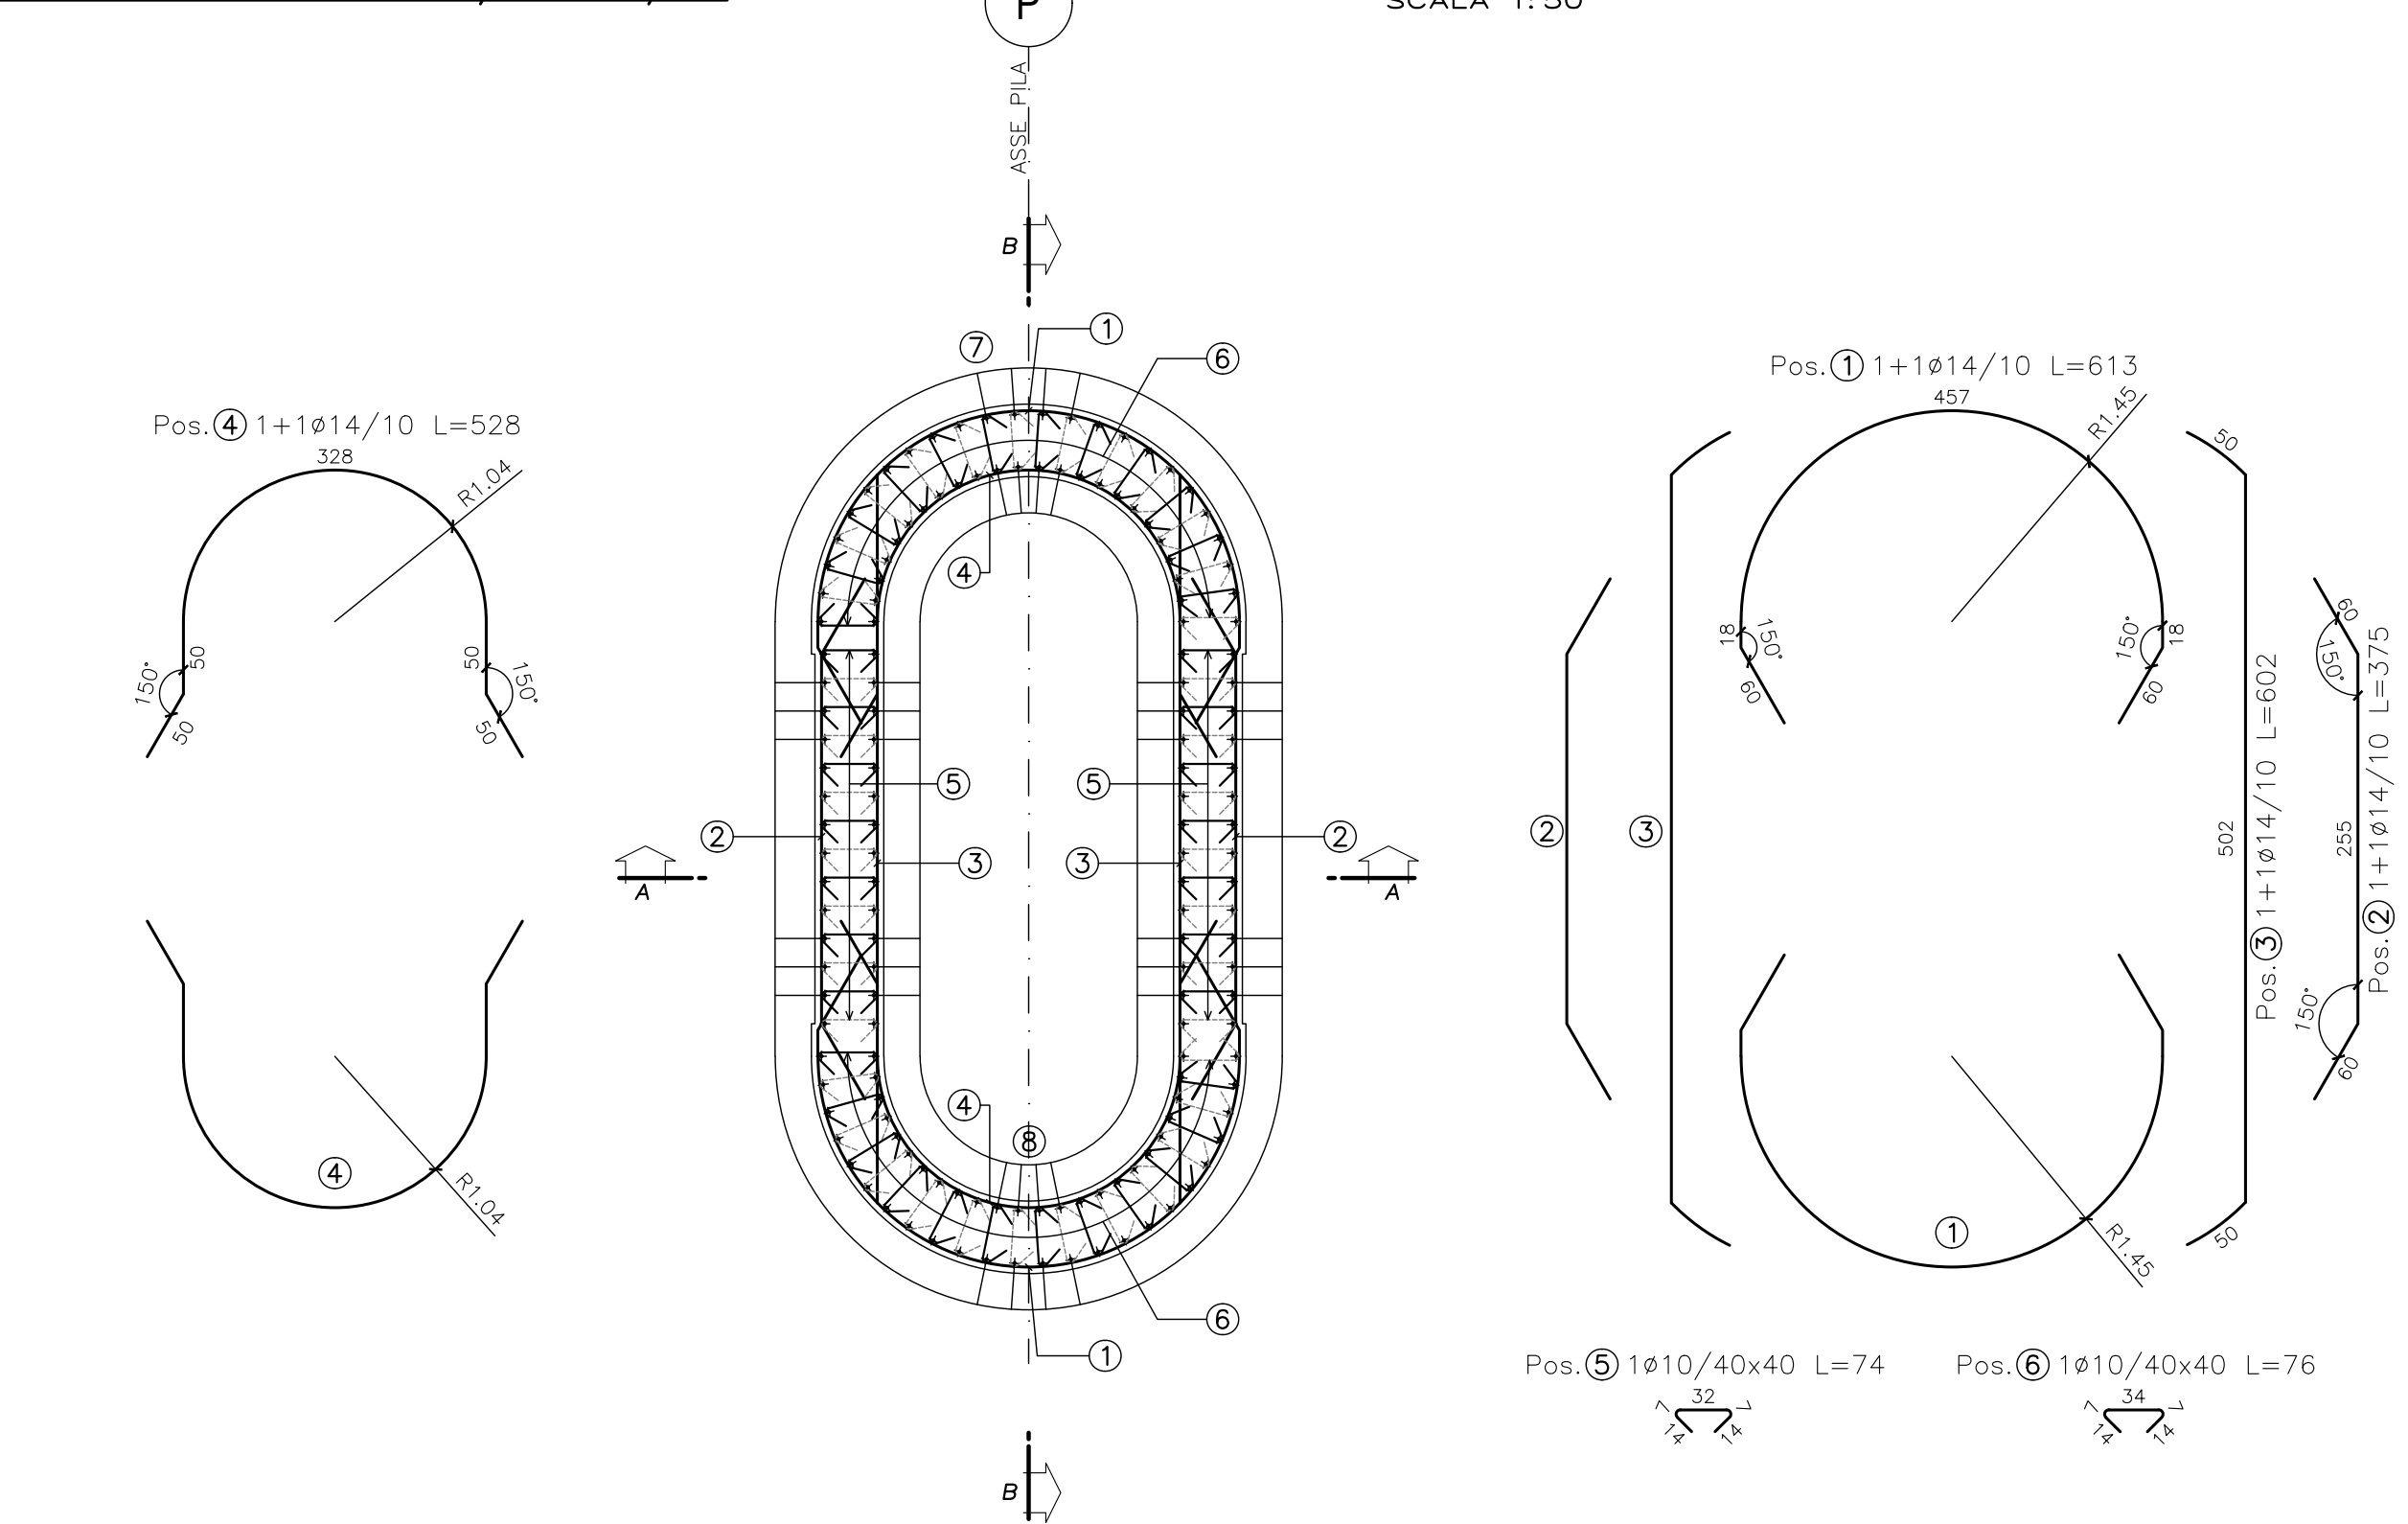


SEZIONE A-A

SCALA 1:50

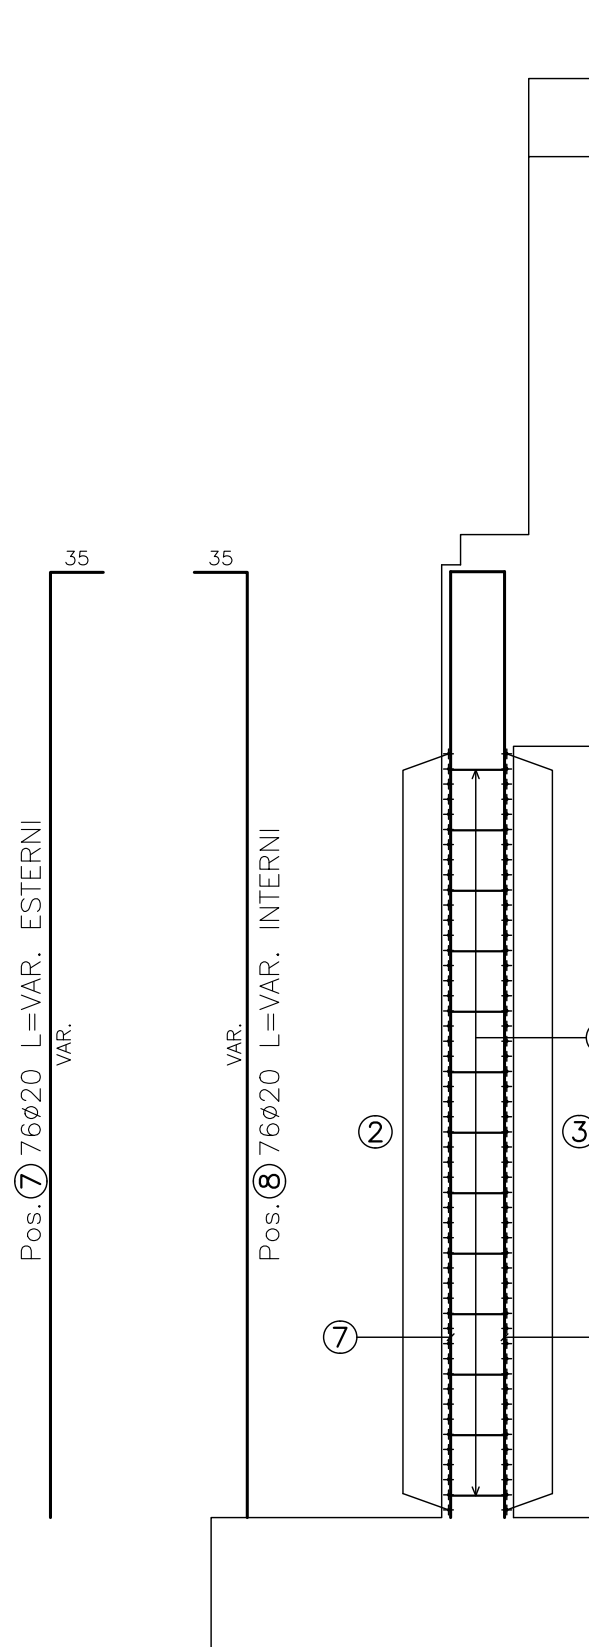

SEZIONE B-B

SCALA 1:50

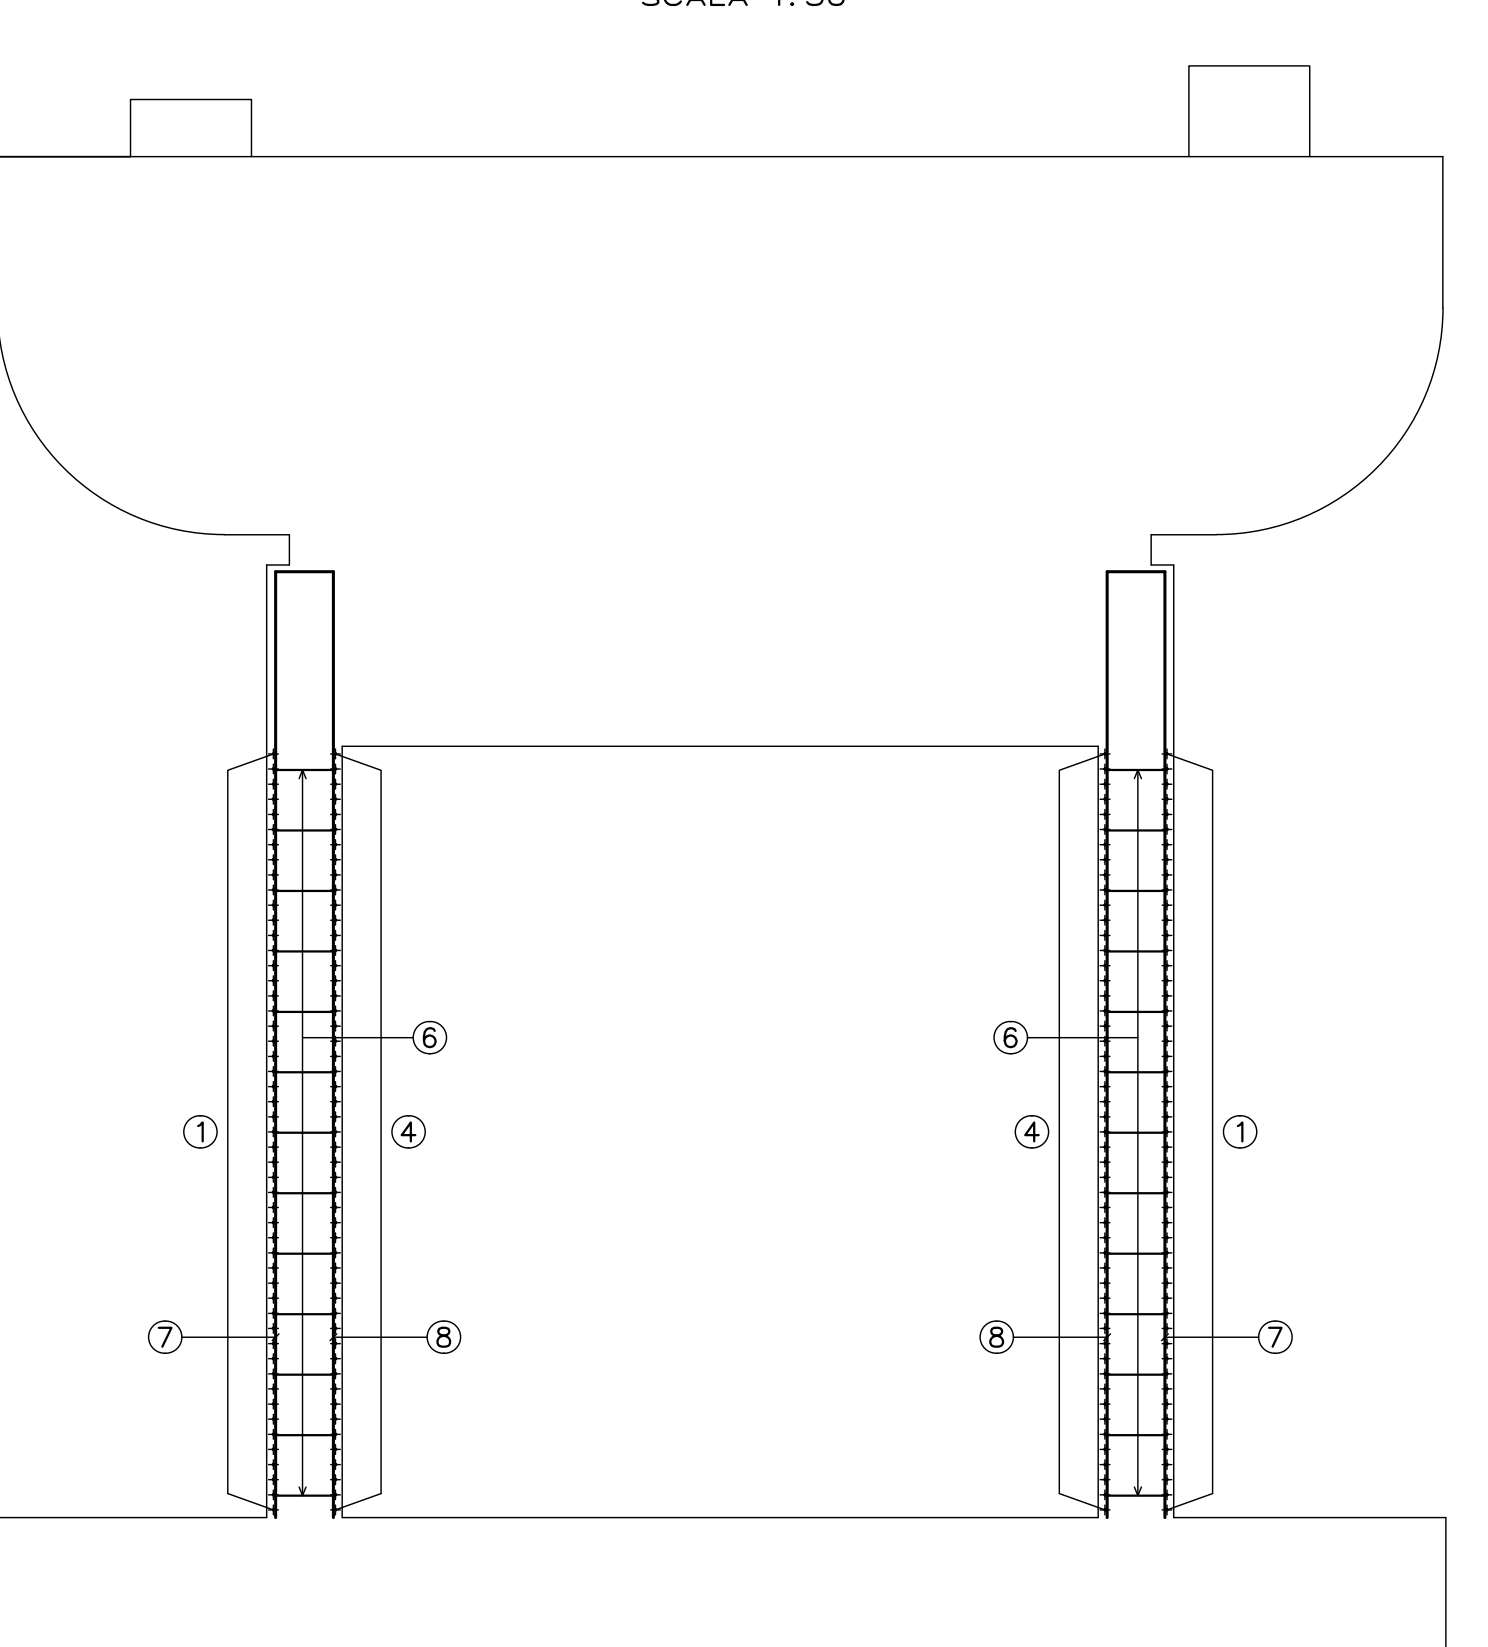

Tables for pile 1-8/13-15/20 elevations 1-8, including columns for position, length, weight, and reinforcement details.


Tables for pile 1-8/13-15/20 elevations 9-12, including columns for position, length, weight, and reinforcement details.

Tables for pile 1-8/13-15/20 elevations 13-16, including columns for position, length, weight, and reinforcement details.

ELEVAZIONI PILE 2-6


PIANTA SPICCATO

SCALA 1:50

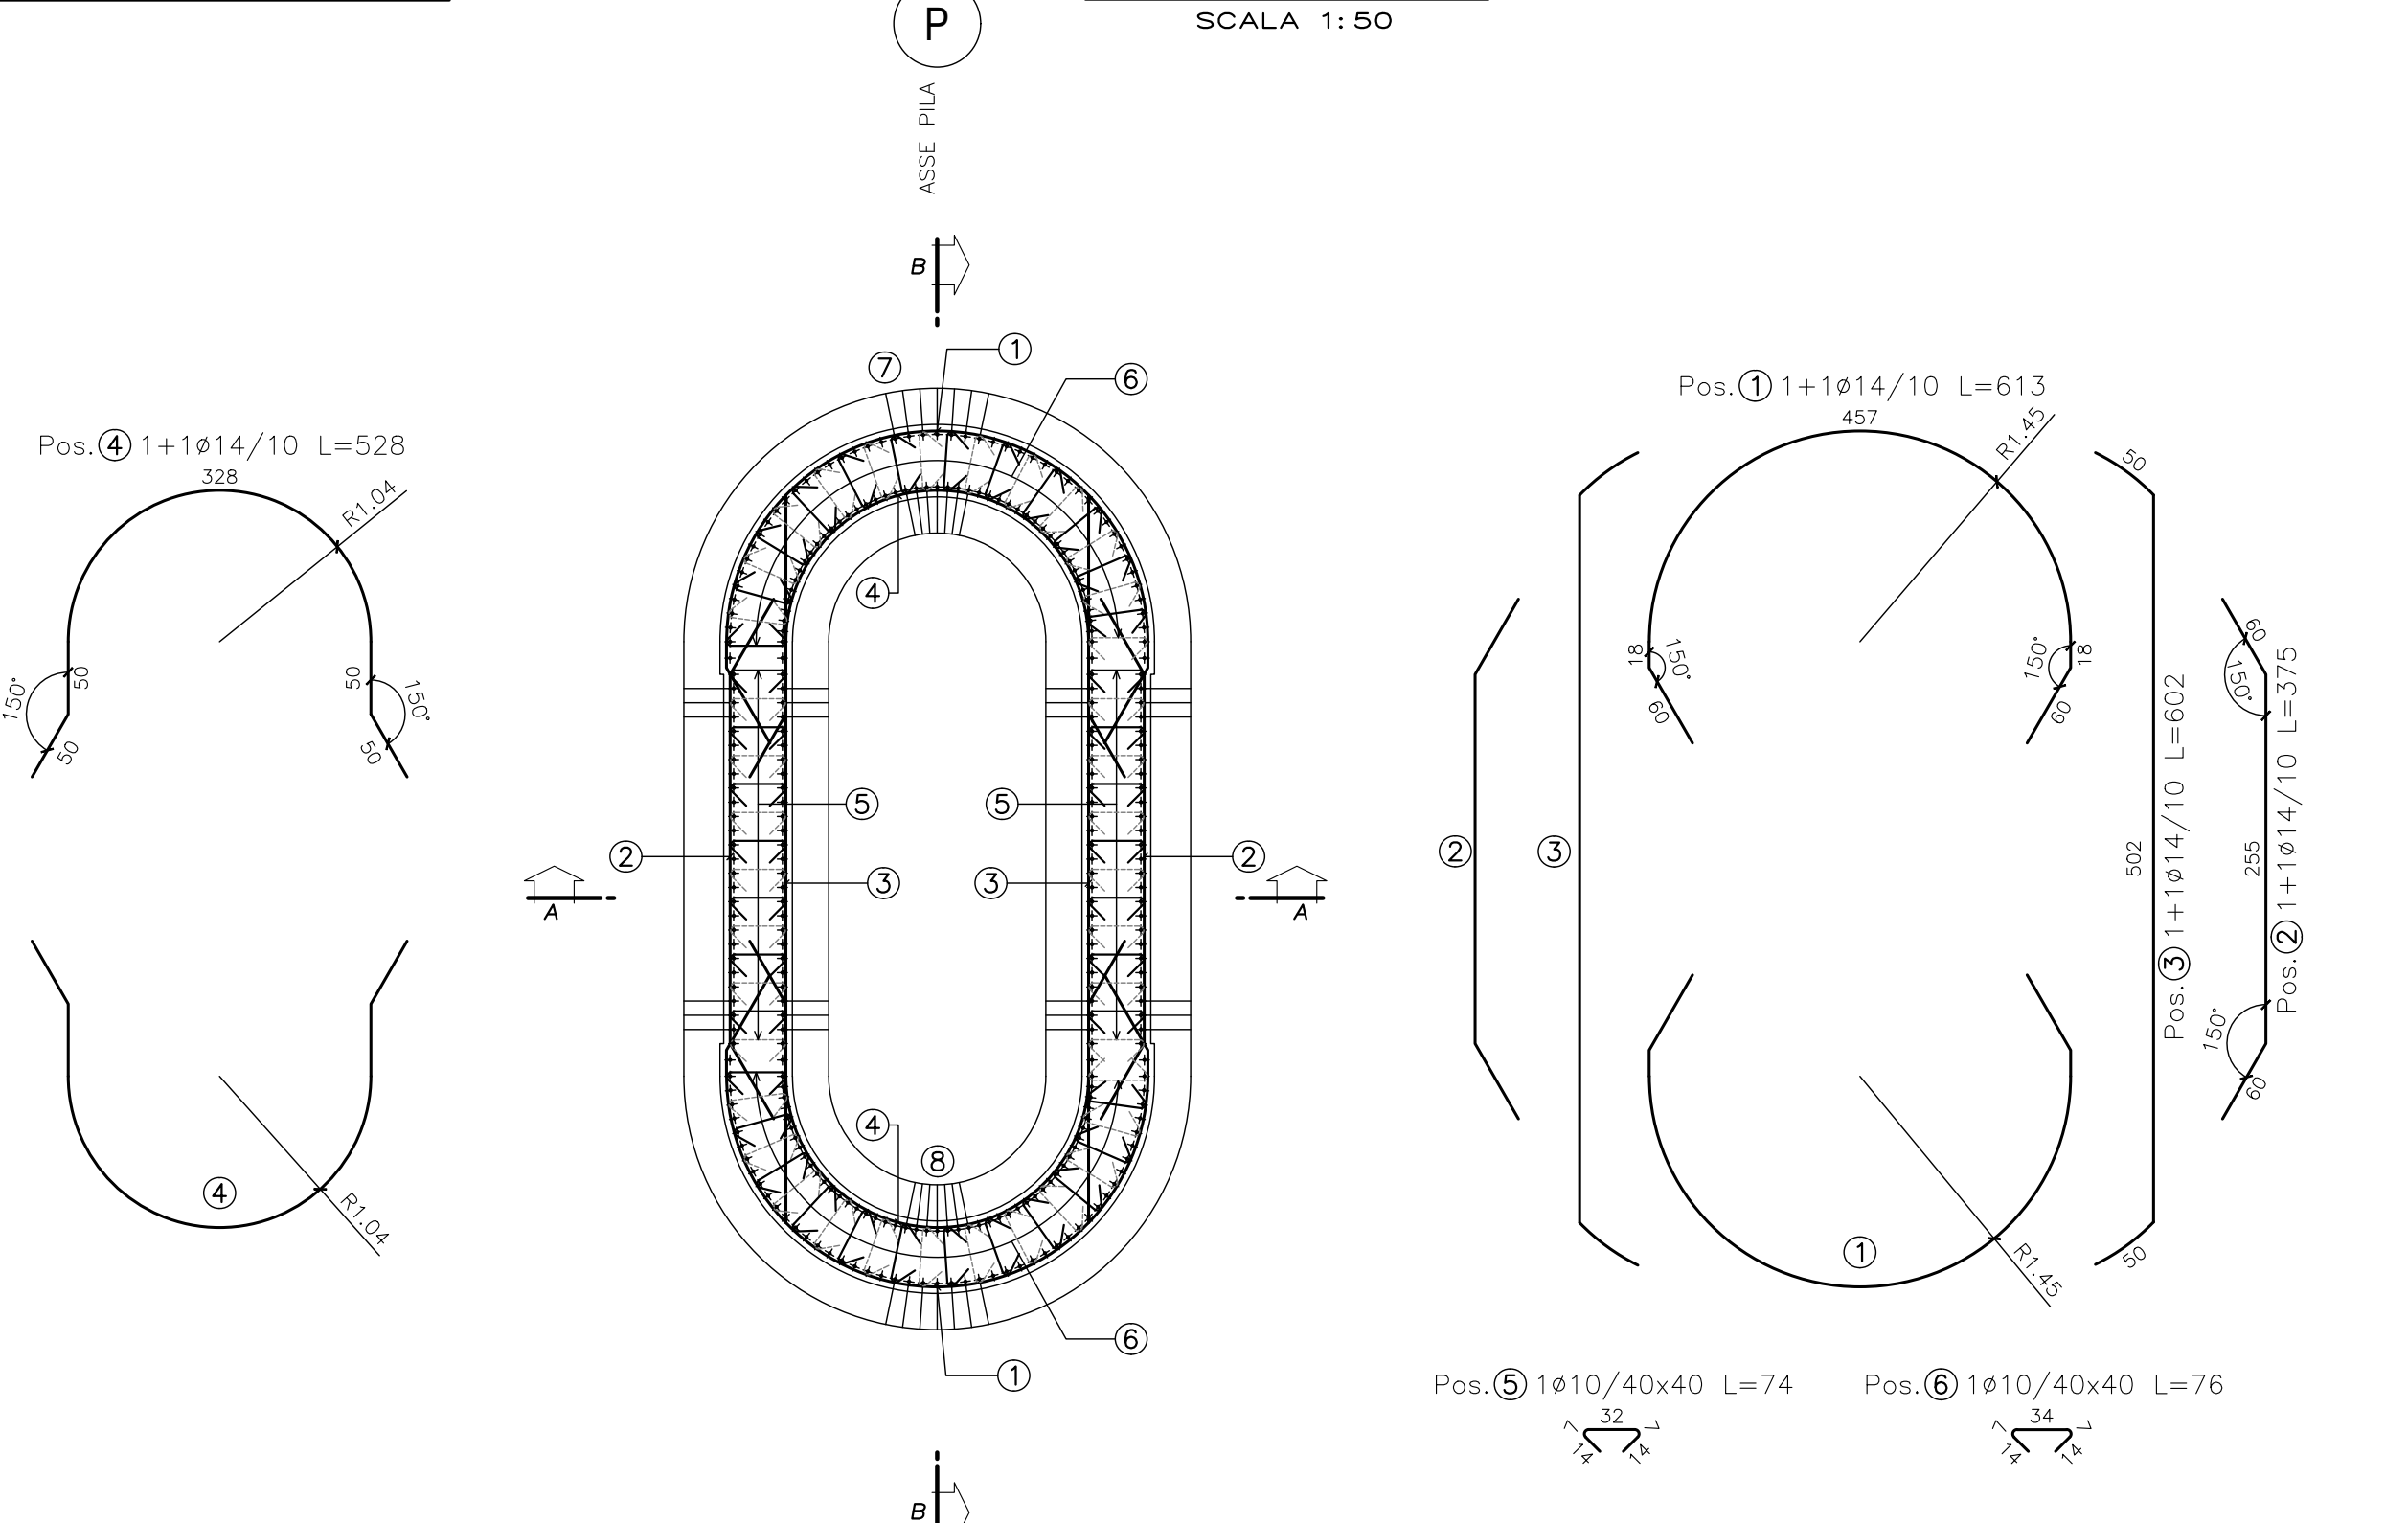


SEZIONE A-A

SCALA 1:50

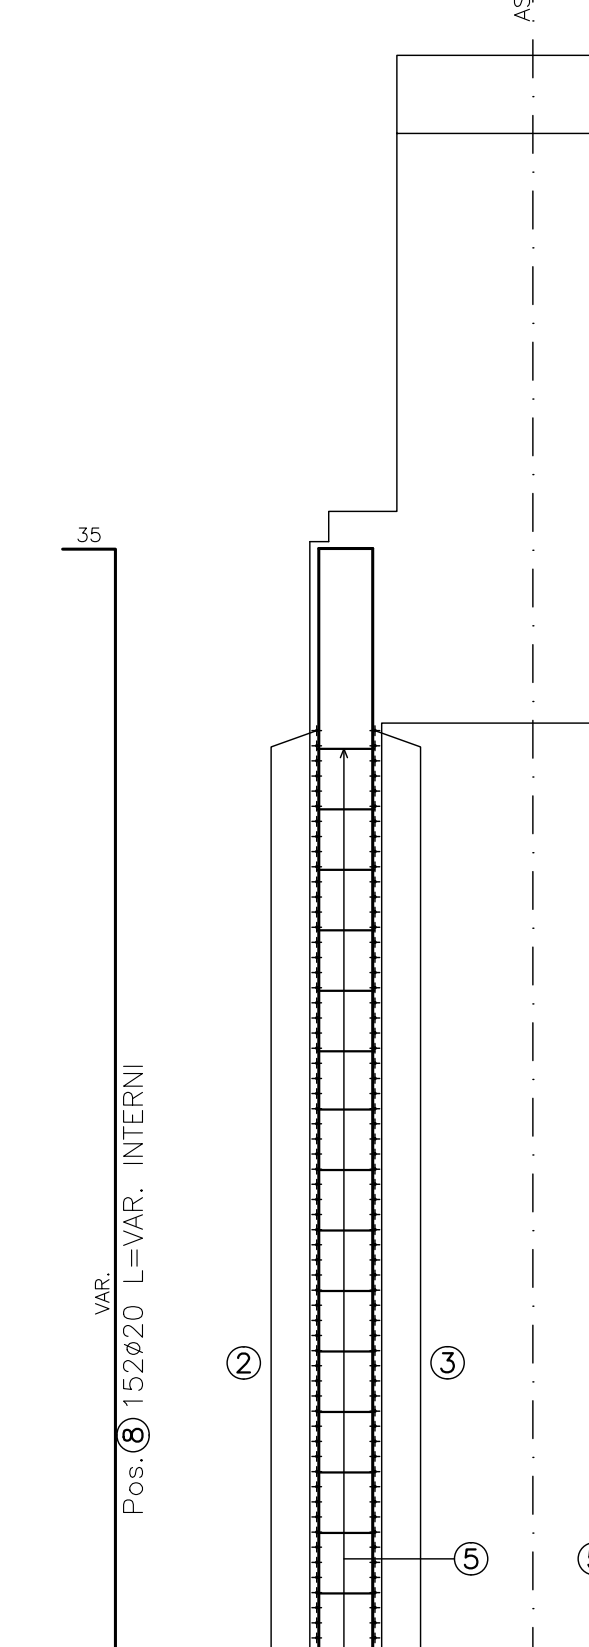

SEZIONE B-B

SCALA 1:50

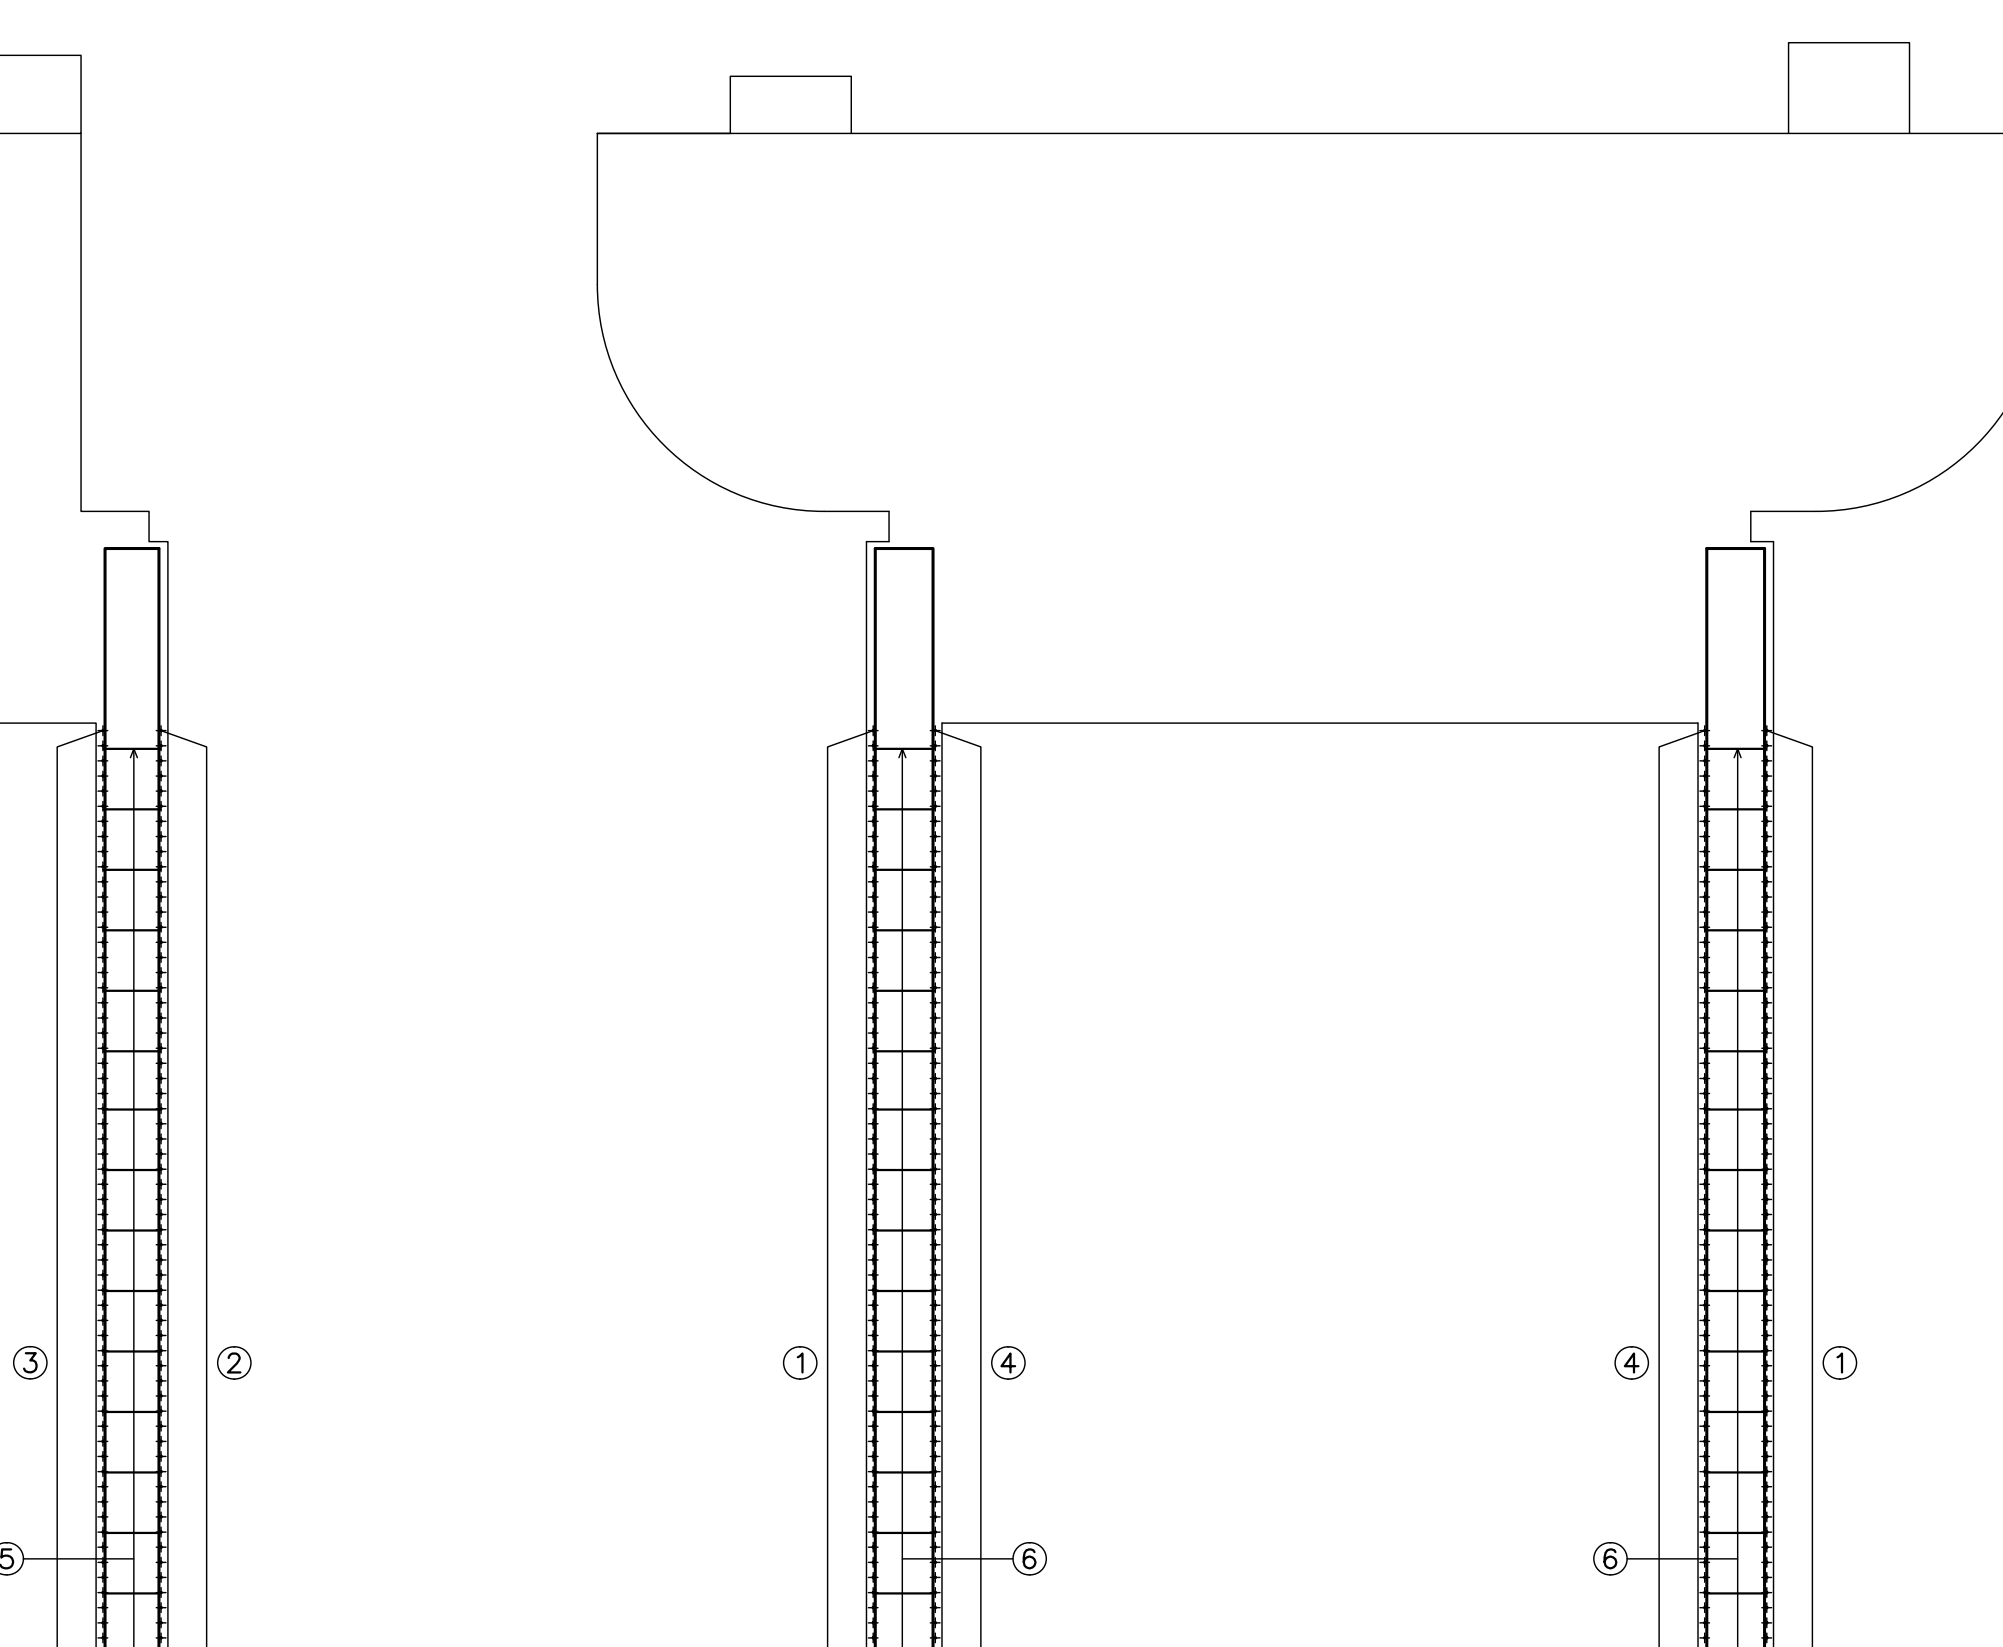

Tables for pile 2-6 elevations 2-6, including columns for position, length, weight, and reinforcement details.


Tables for pile 2-6 elevations 7-10, including columns for position, length, weight, and reinforcement details.

Tables for pile 2-6 elevations 11-14, including columns for position, length, weight, and reinforcement details.

ELEVAZIONI PILE 7-14


PIANTA SPICCATO

SCALA 1:50

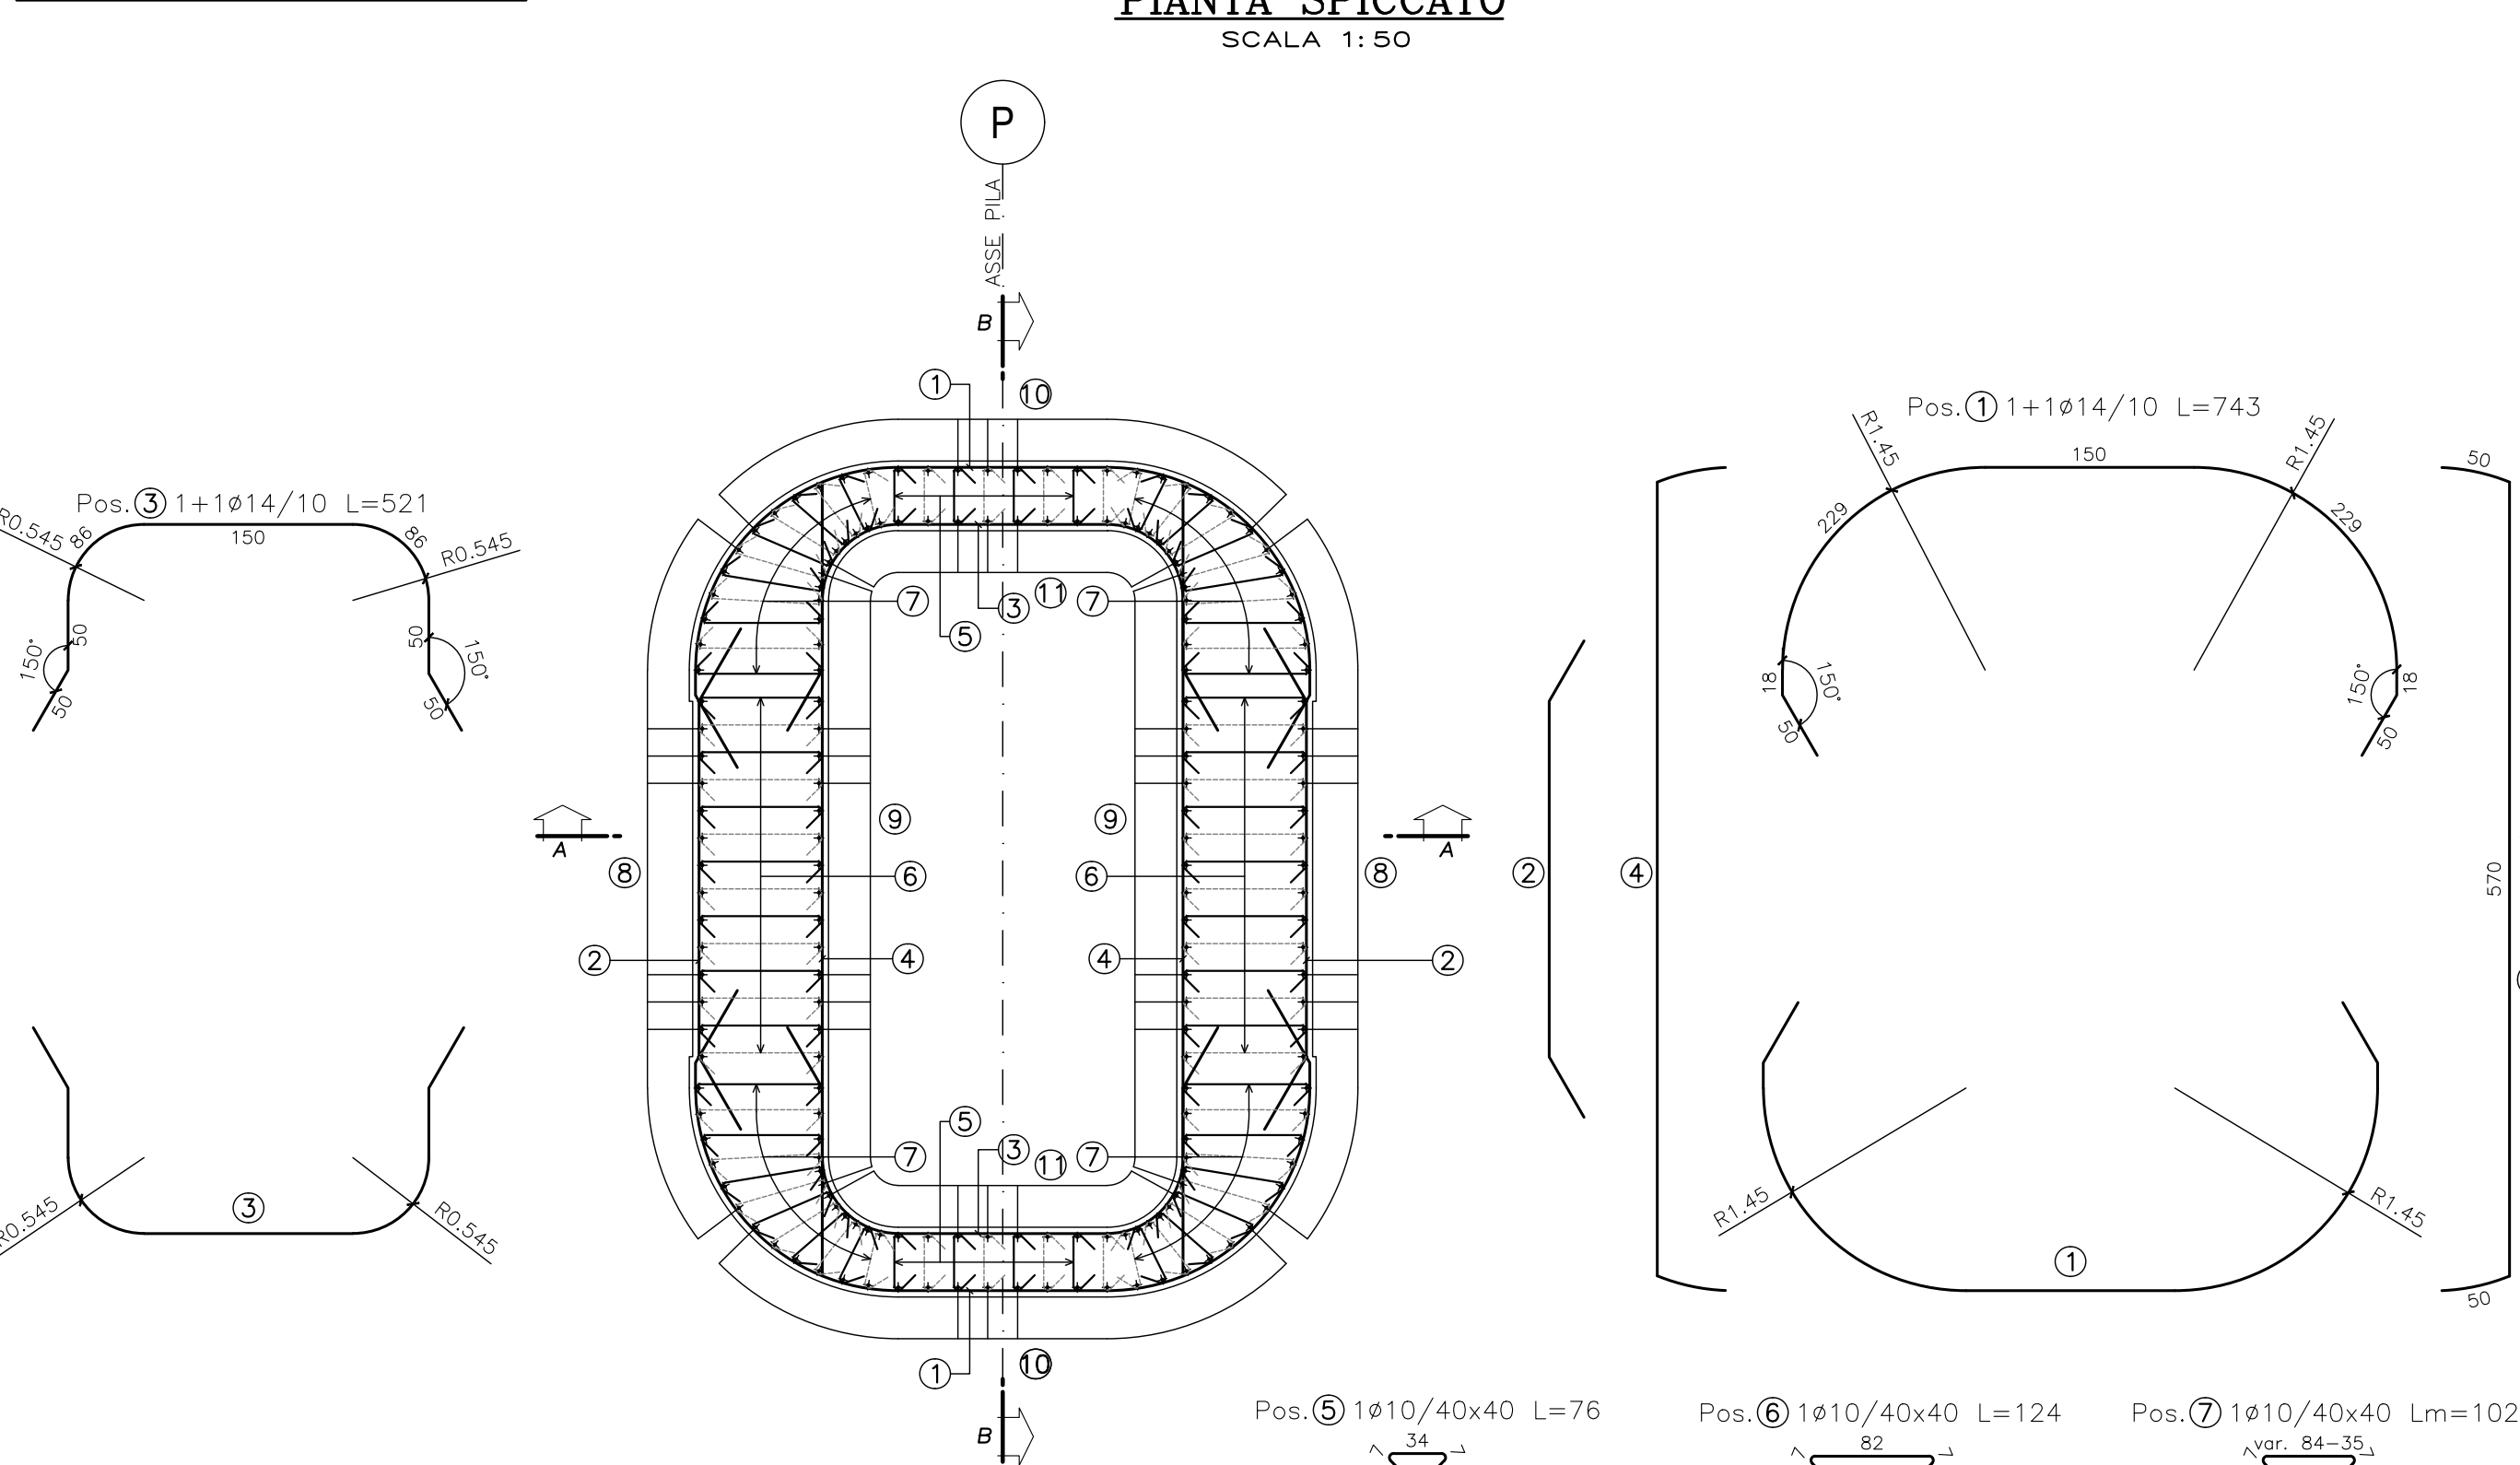


SEZIONE A-A

SCALA 1:50

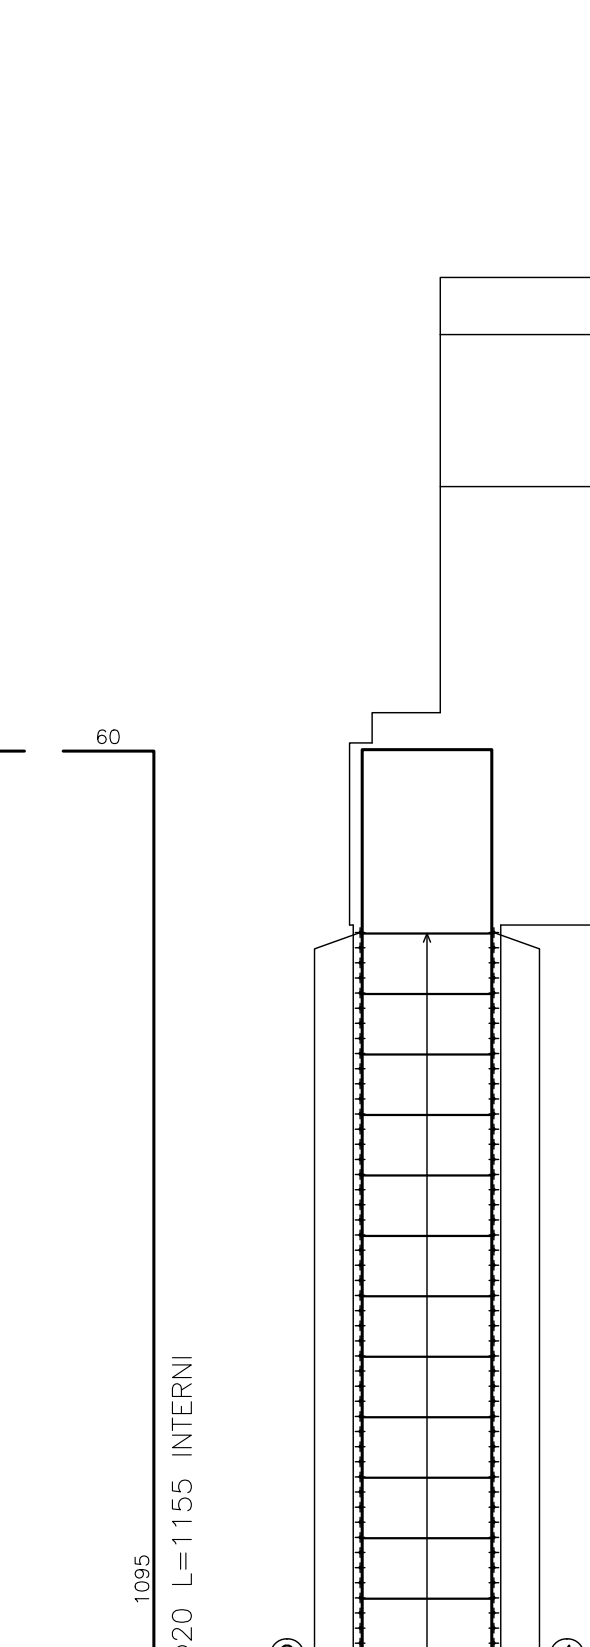

SEZIONE B-B

SCALA 1:50

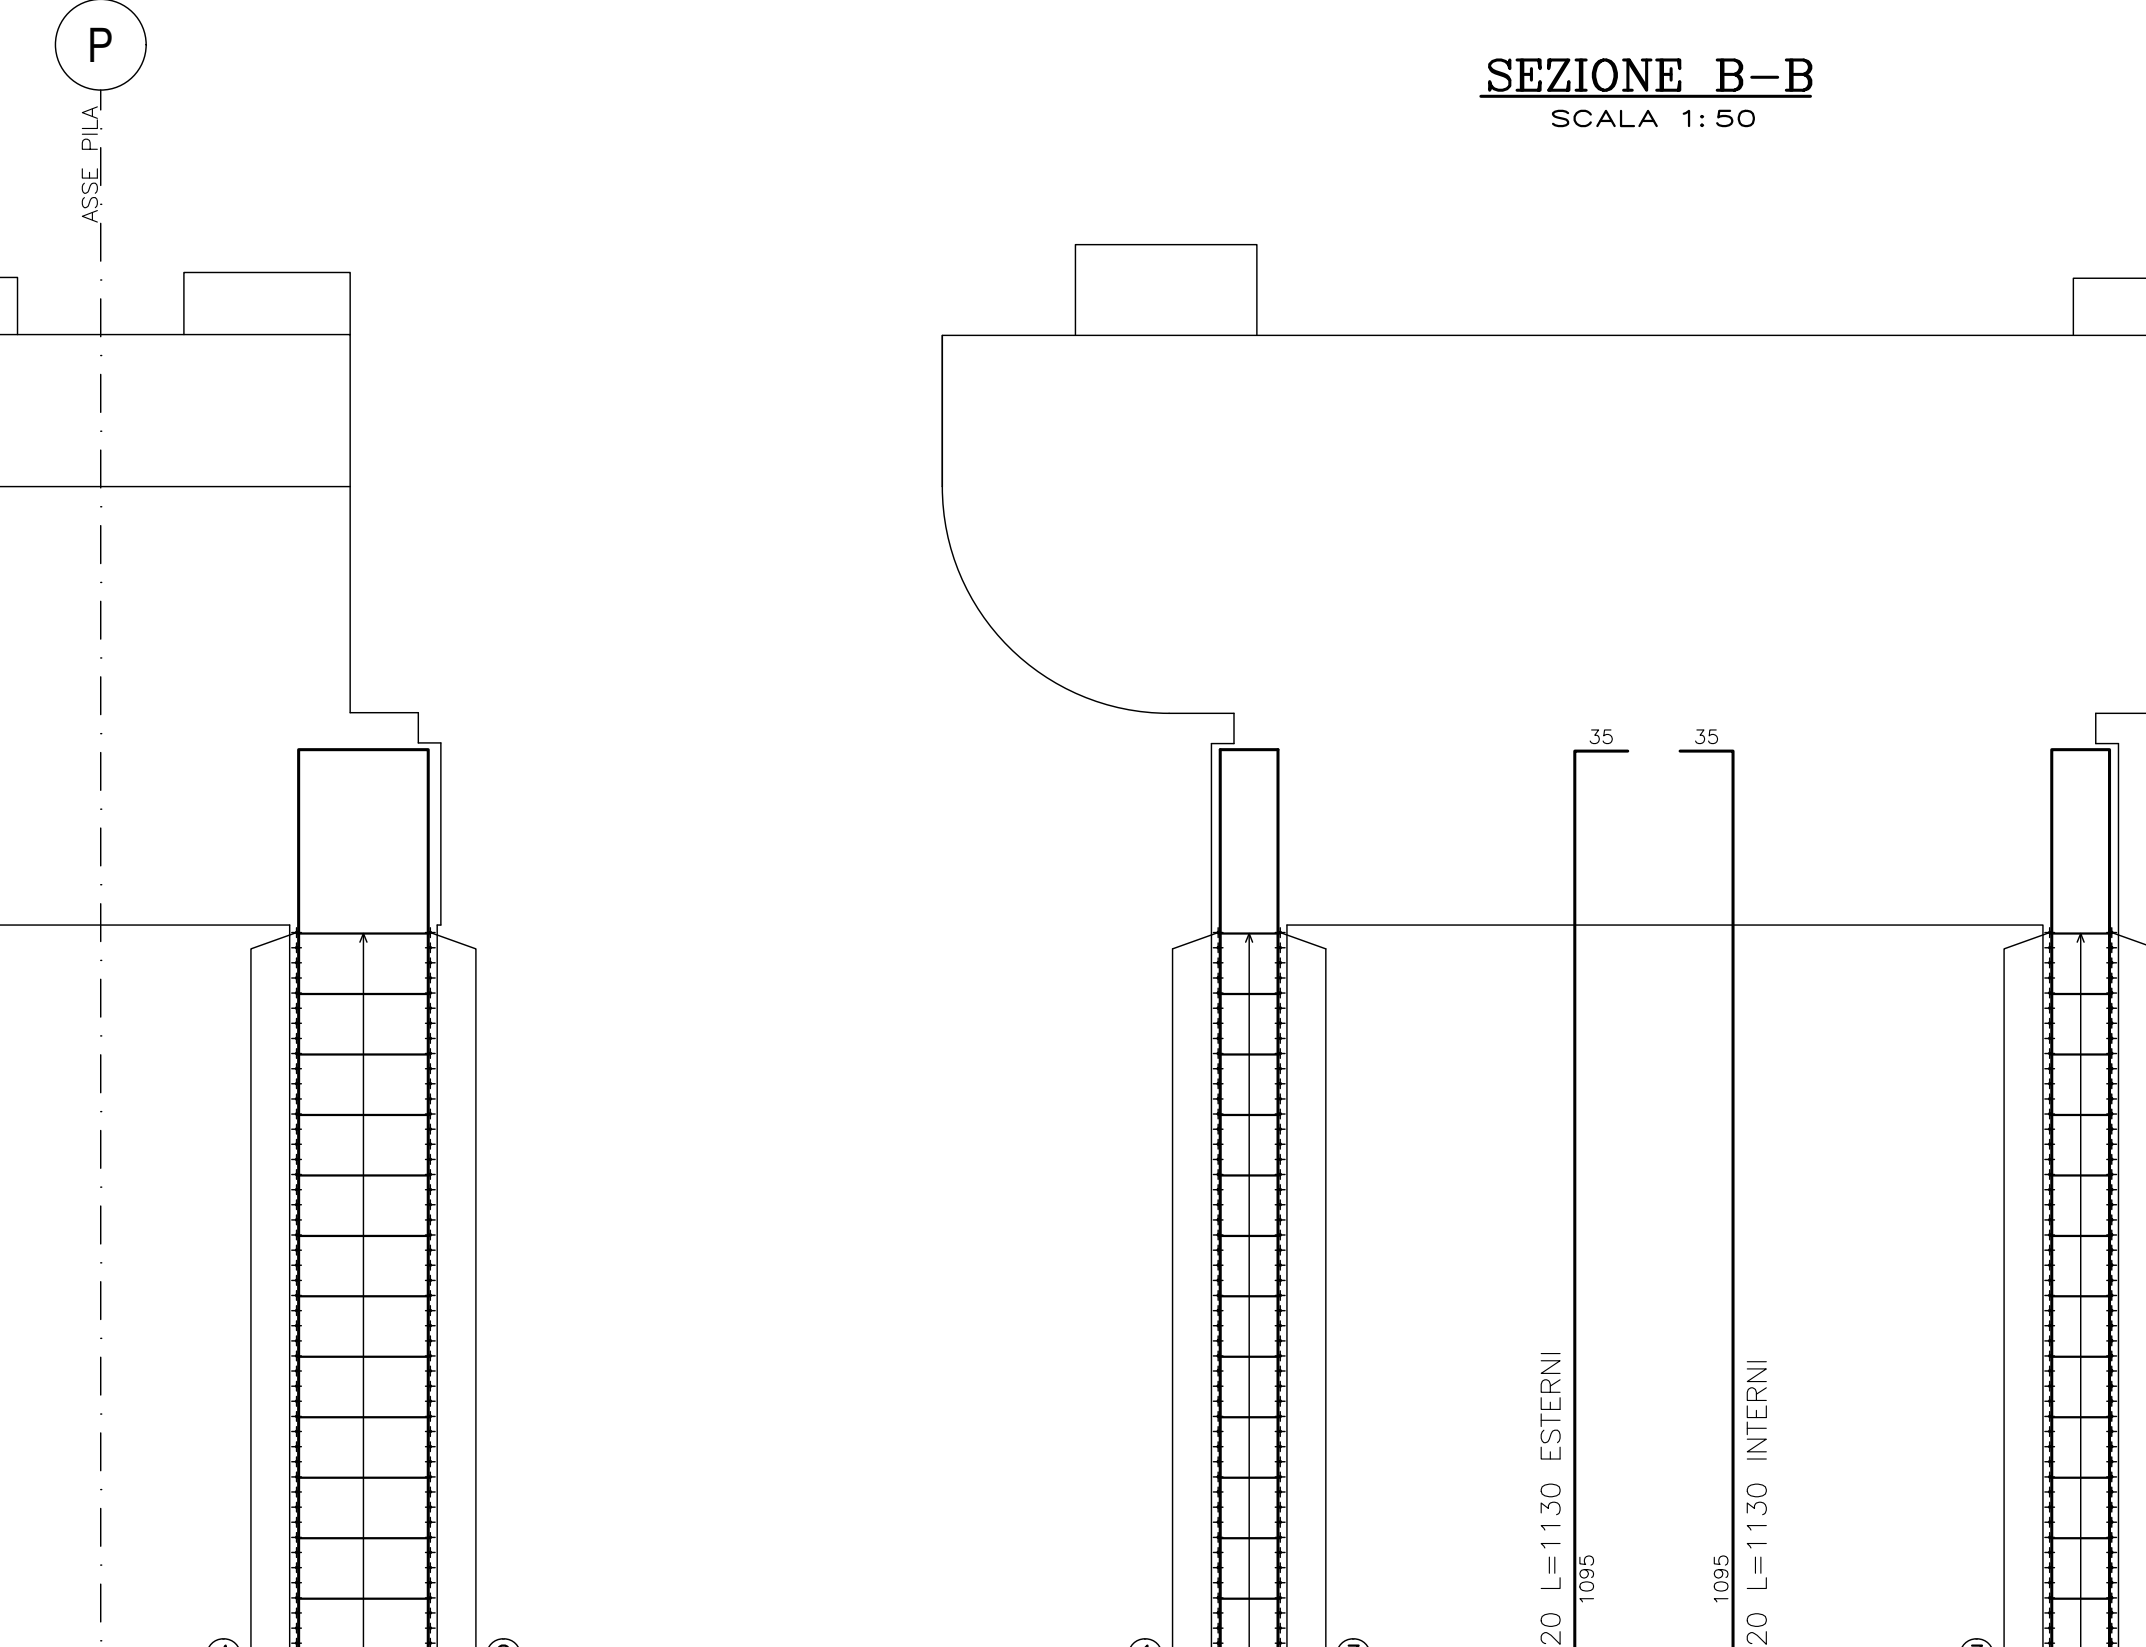


Tables for pile 7-14 elevations 7-10, including columns for position, length, weight, and reinforcement details.

Tables for pile 7-14 elevations 11-14, including columns for position, length, weight, and reinforcement details.

Tables for pile 7-14 elevations 15-18, including columns for position, length, weight, and reinforcement details.

QUADRO D'UNIONE

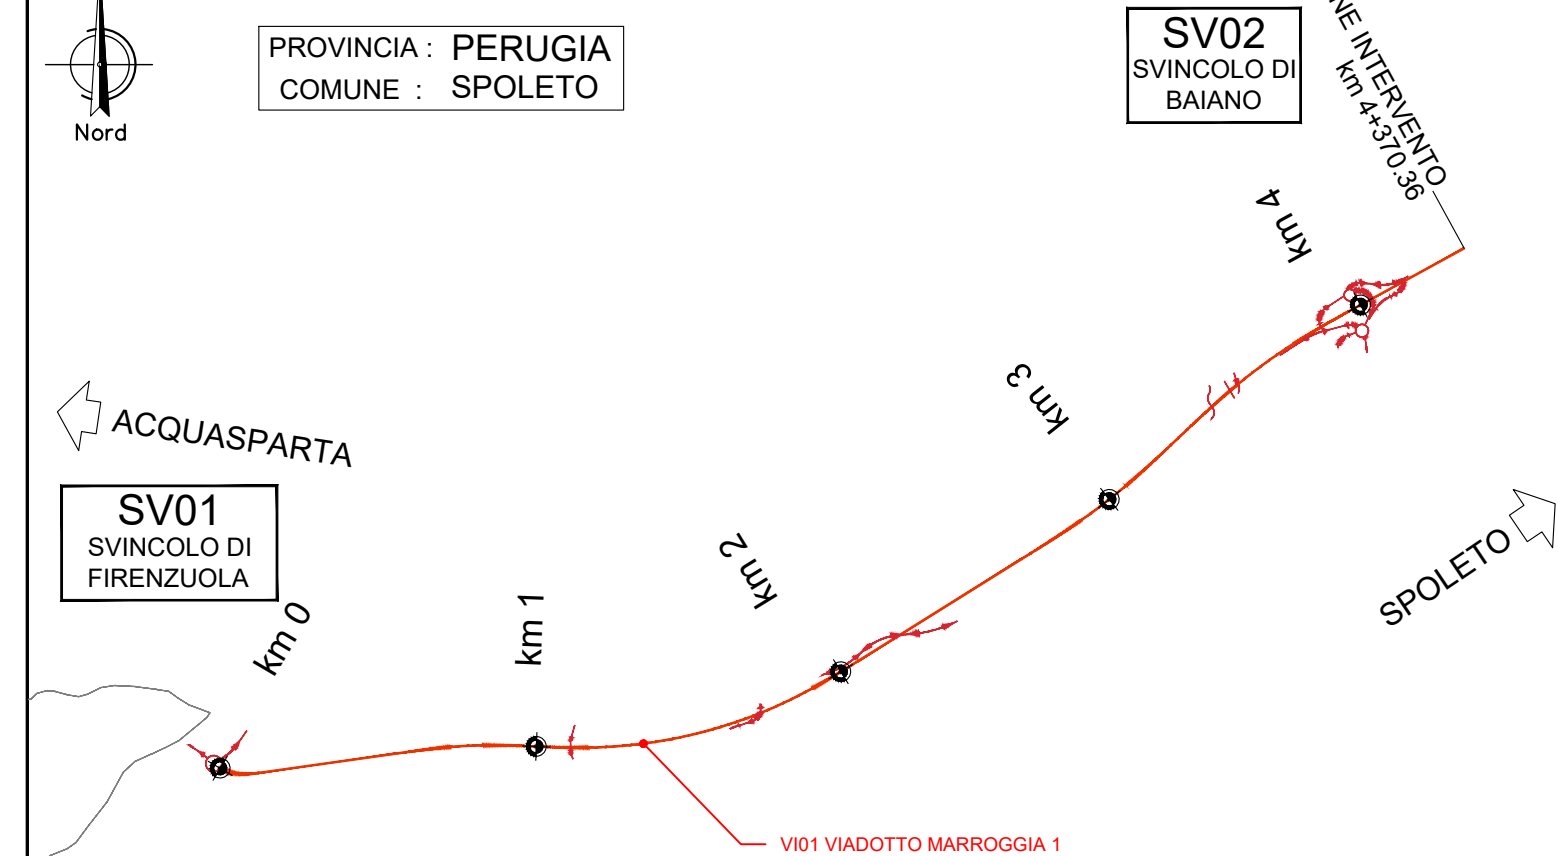

PER LE ARMATURE DI ATTESA SI RIMANDA ALL'LABORATO: T00V01STRAR03

PER LE CARATTERISTICHE DEI MATERIALI SI RIMANDA ALL'LABORATO: T00E02G00001

Sanas logo and Direzione Tecnica information.

S.S 685 "DELLE TRE VALLI UMBRE" TRATTO SPOLETO - ACQUASPARTA

PROGETTO ESECUTIVO

Project details including design and coordination information, and a list of project participants.

08.VIADOTTI E PONTI 08.01 VIADOTTO MARROGGIA

Armatura elevazioni Pile table with columns for project code, scale, and revision.

Table with columns for revision, date, and approval status.