

LAGEPLAN HYDRAULISCHE PLANUNG / PLANIMETRIA IDRAULICA DI PROGETTO

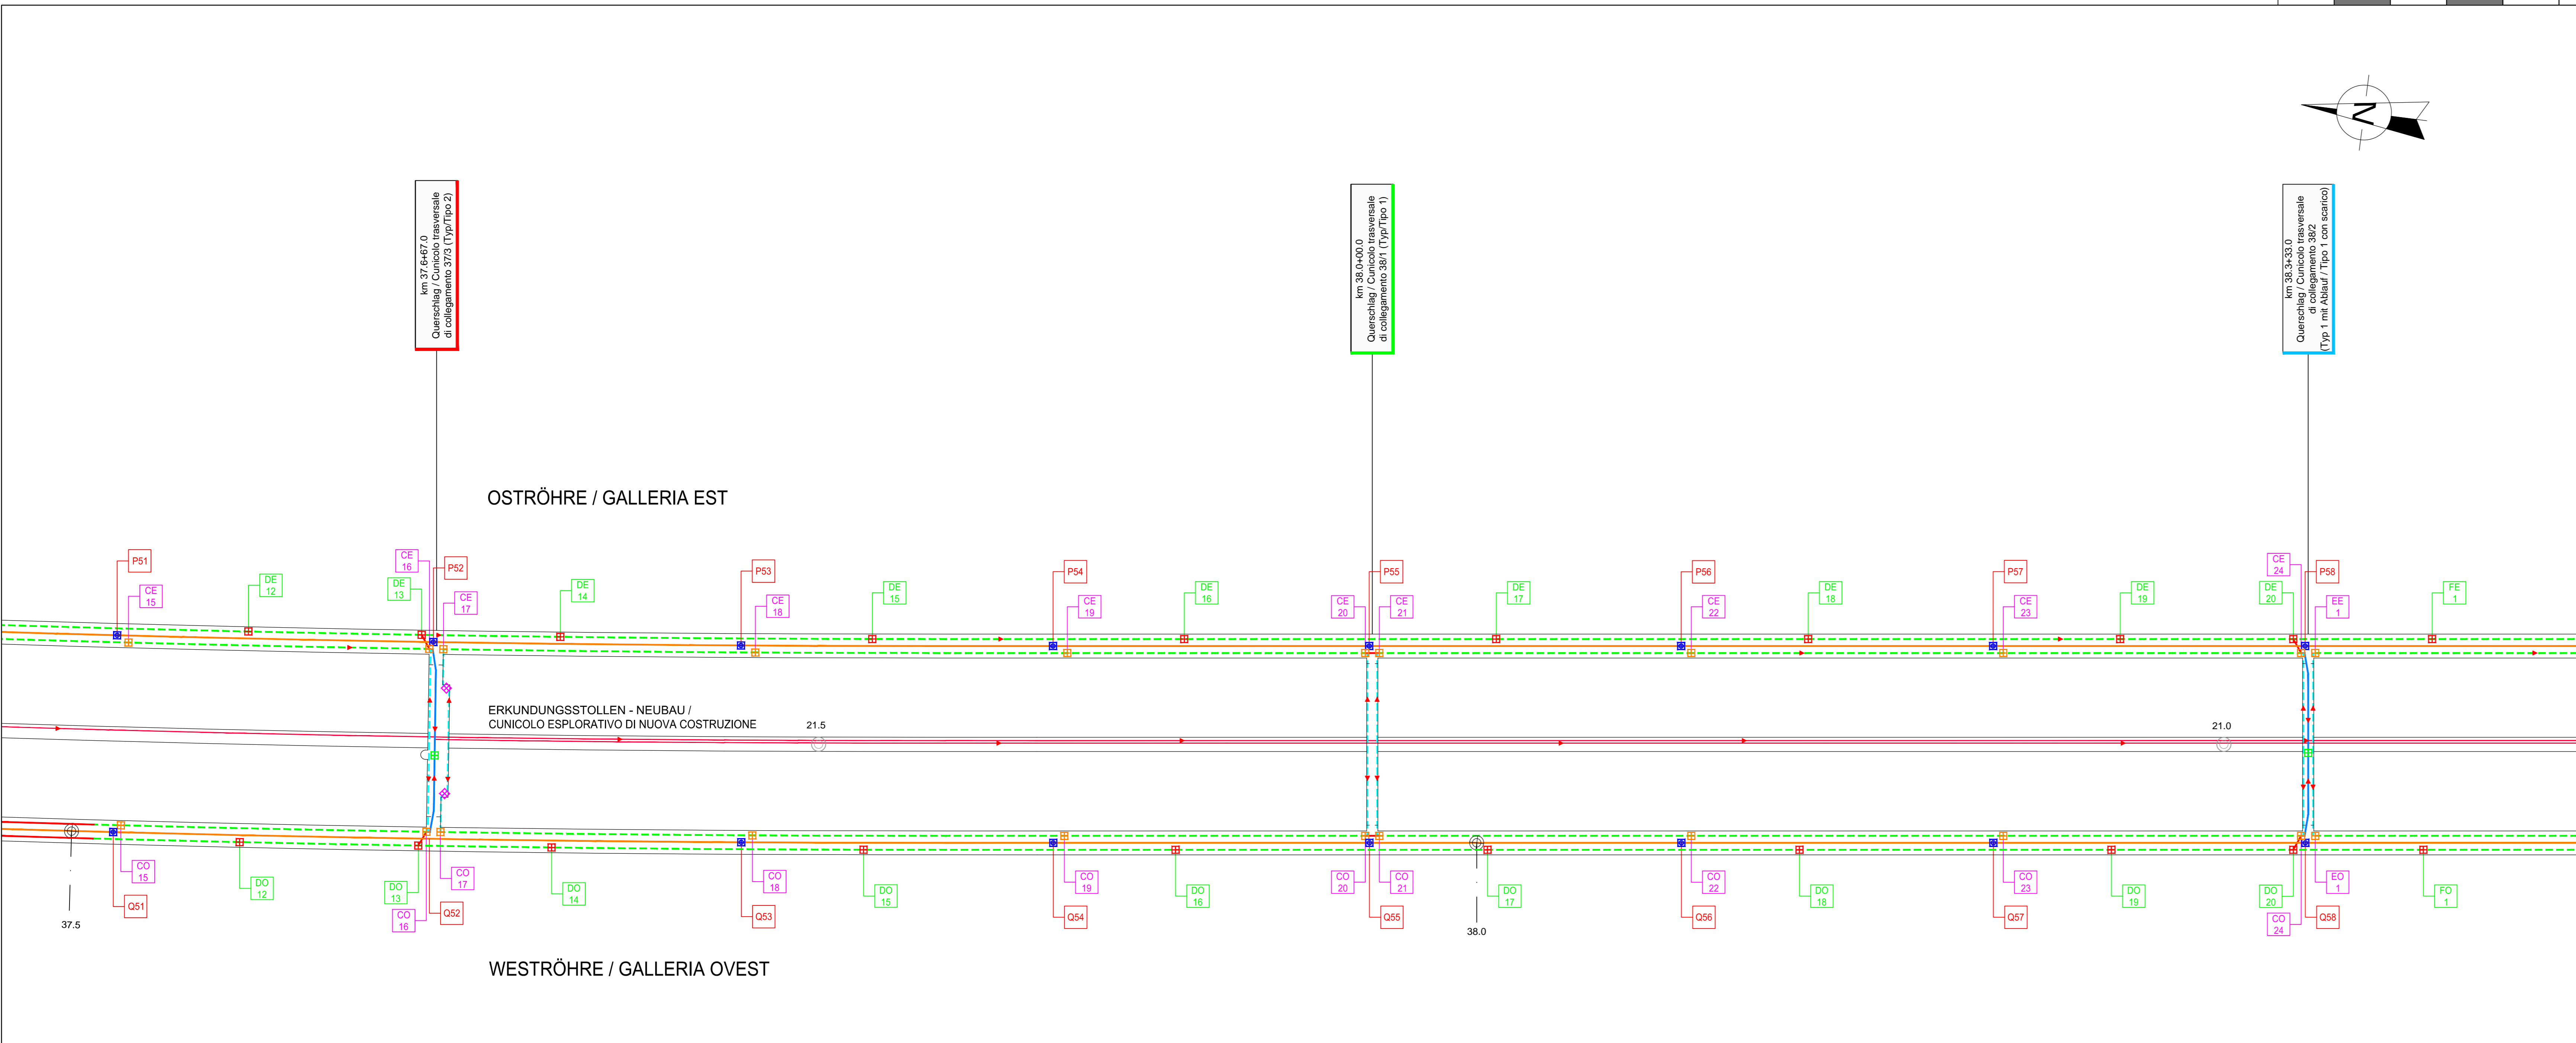


Table with 5 columns: POZZ, d valle, PK_lev, SOK/P.F., q scorr. Lists manhole data for the OSTRÖHRE section.

LAGEPLAN HYDRAULISCHE PLANUNG / PLANIMETRIA IDRAULICA DI PROGETTO

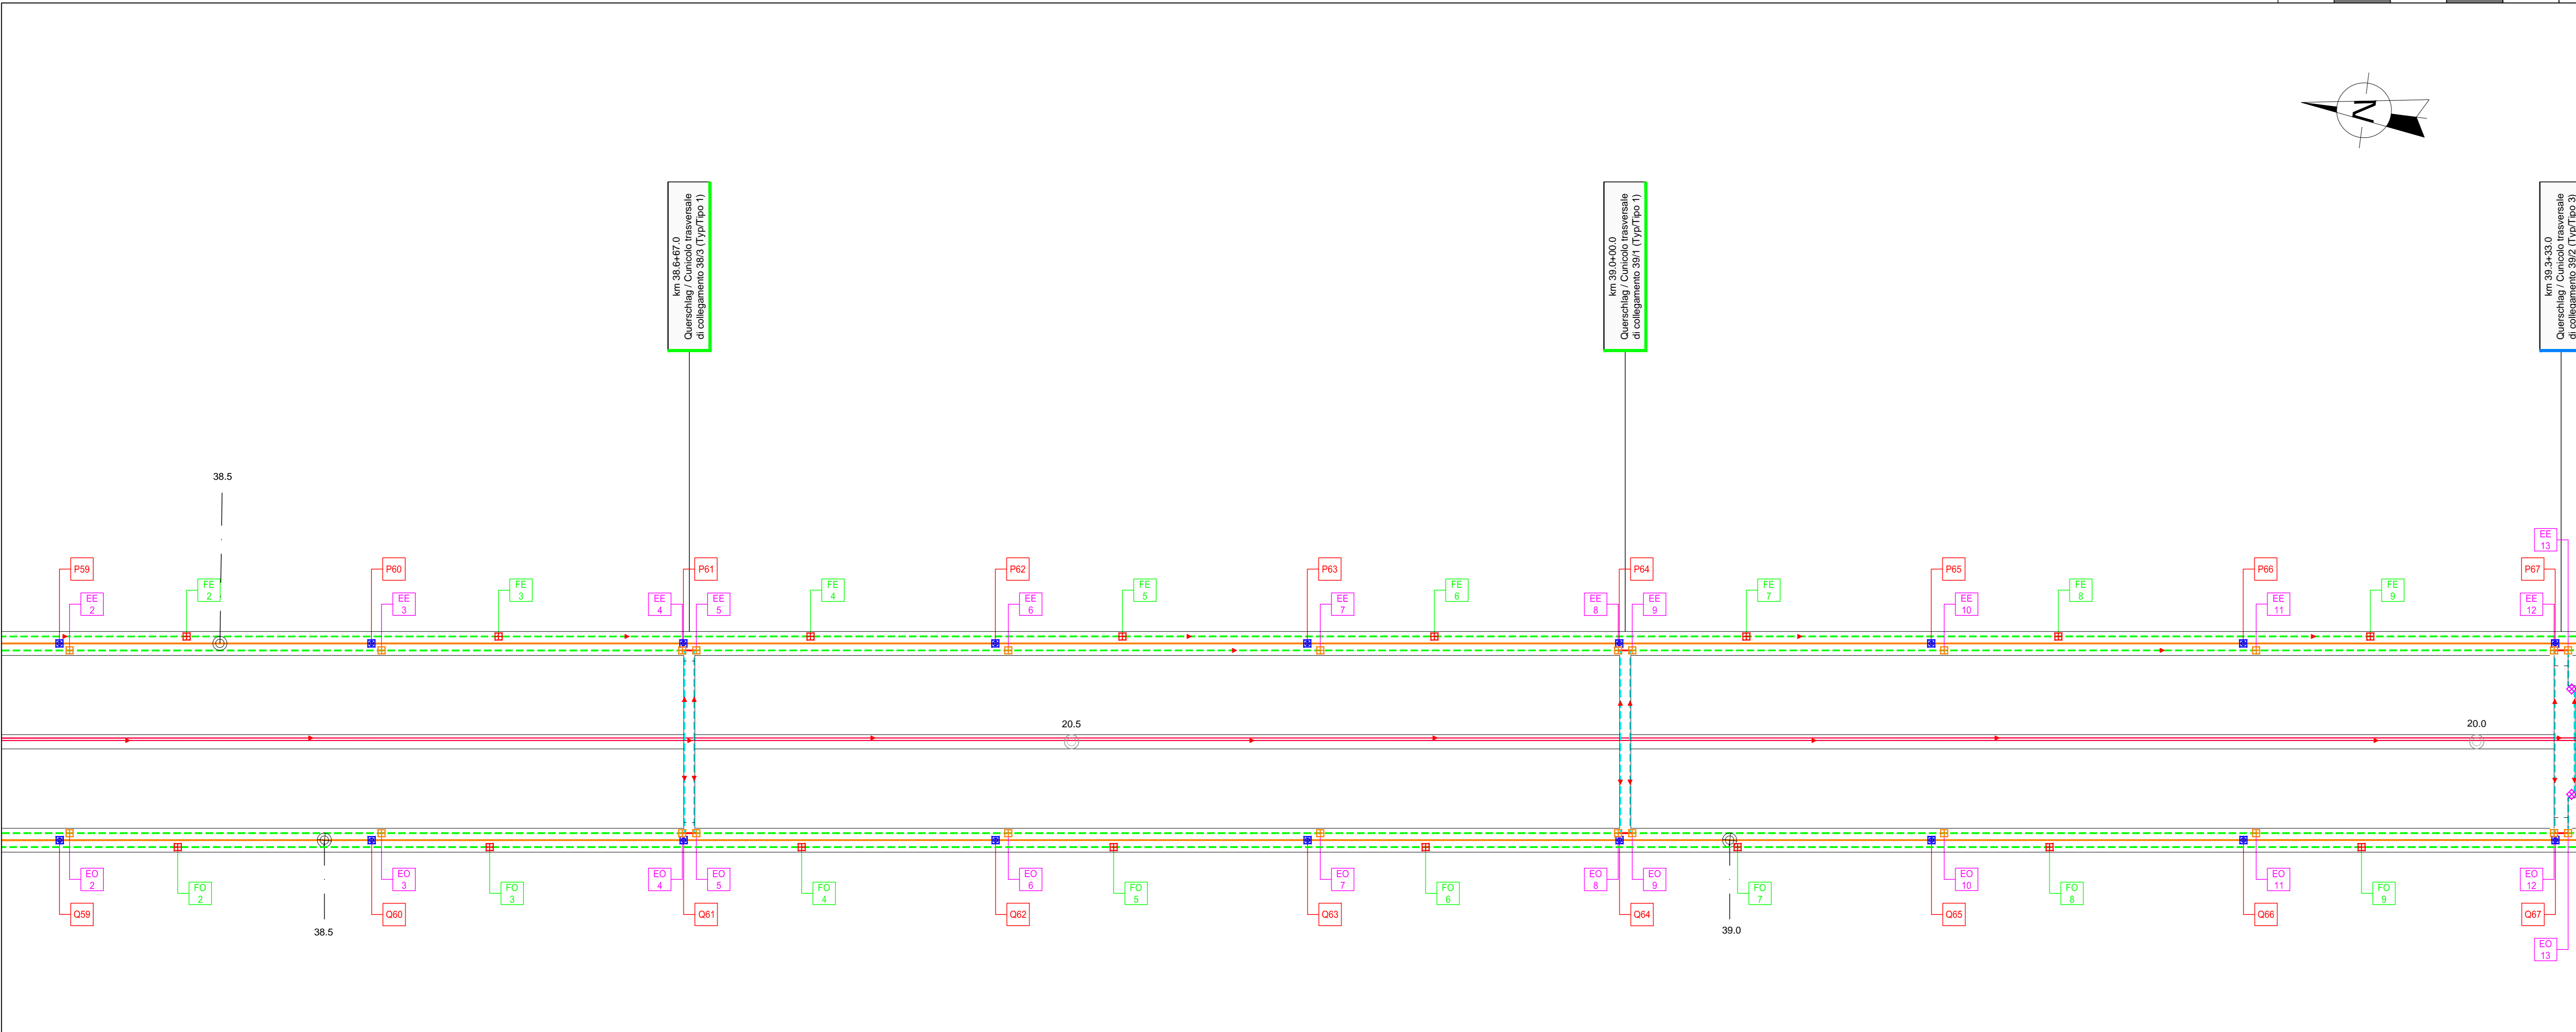


Table with 5 columns: POZZ, d valle, PK_lev, SOK/P.F., q scorr. Lists manhole data for the WESTRÖHRE section.

OSTRÖHRE / GALLERIA EST

Table with 5 columns: POZZ, d valle, PK_lev, SOK/P.F., q scorr. Lists manhole data for the OSTRÖHRE section.

LEGENDE / LEGENDA

Legend section containing symbols for various pipe types, manholes, and structures, with corresponding descriptions in Italian and German.

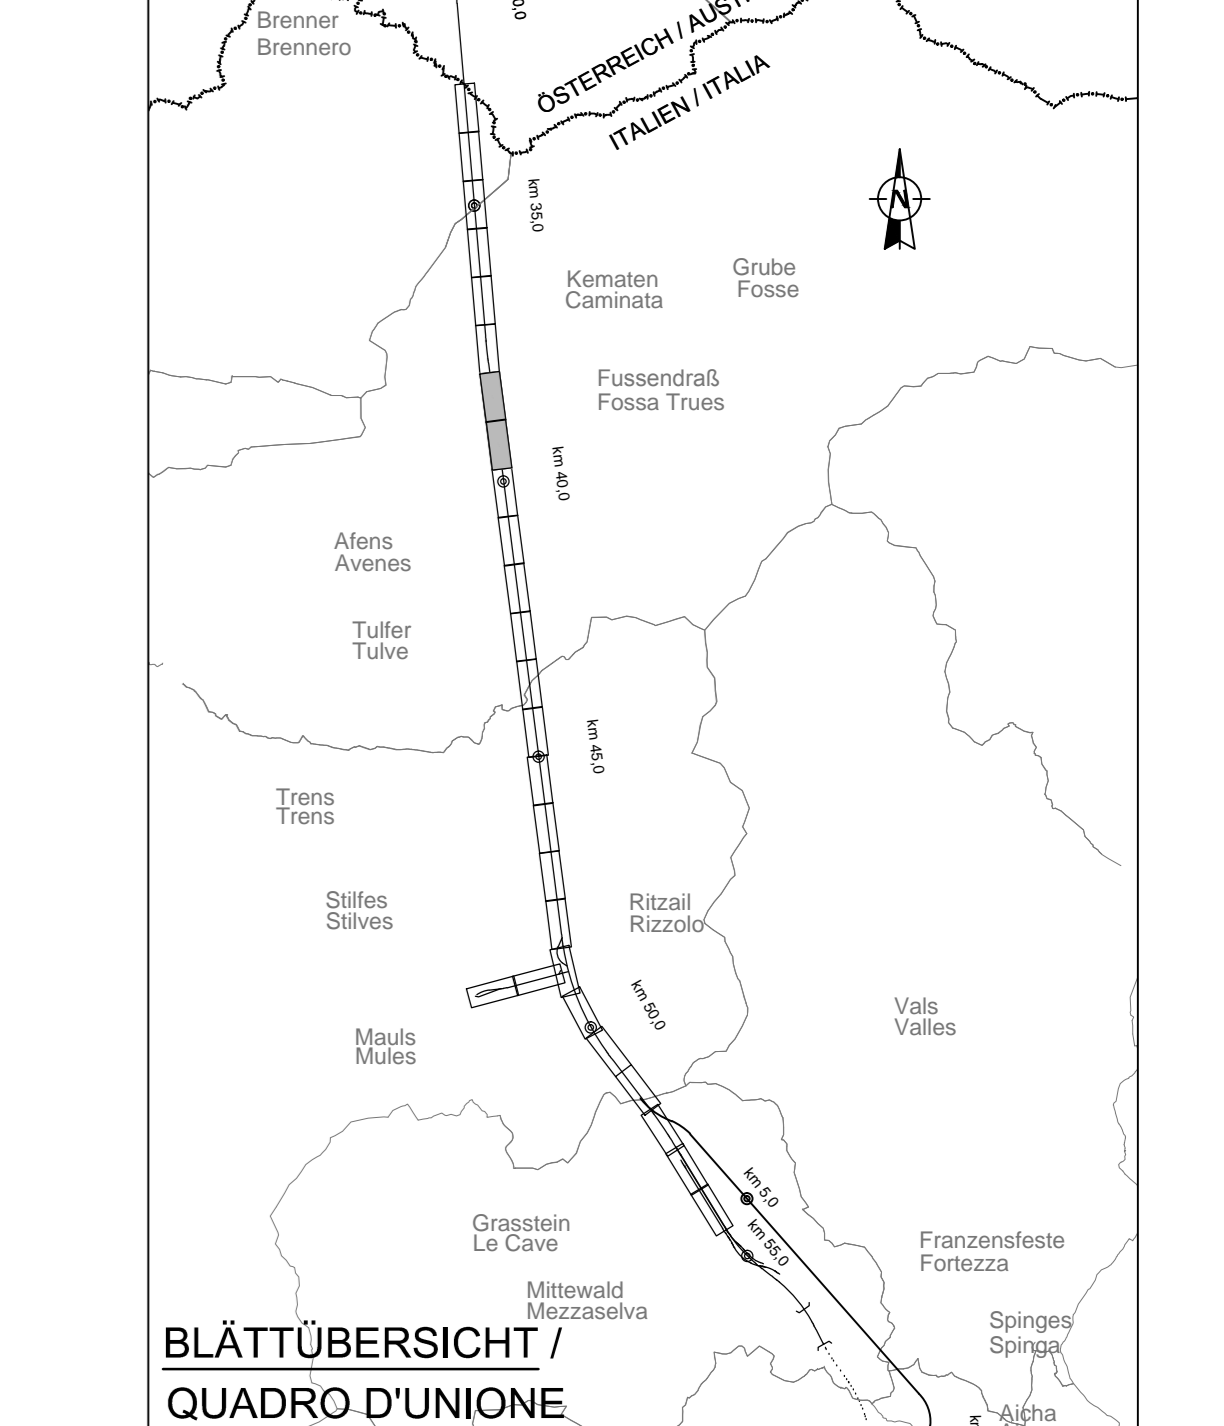

BLATTÜBERSICHT / QUADRO D'UNIONE

REMARKS / NOTE: 1) Die Fließrichtung der geschützten Rohre des Grundwassers liegen in den Haupttrümpfen auf +1.23 m zur Schienenoberfläche...

Documenti di riferimento

Table listing reference documents, including drawing numbers, titles, and dates.

Stato di elaborazione

Table showing the status of elaboration for different drawing sheets, including revision numbers and dates.

BBT PASADURA

BBT PASADURA logo and contact information for the engineering firm.

GALLERIA DI BASE DEL BRENNERO

Project title and location: Galleria di base del Brennero - Verona.

Project description: Progettazione esecutiva.

Client information: DOTT. Luca Milesi.

Contractor information: WBS.

General information: Opere generali.

Document type: Tipo documento.

Planimetry: Planimetria.

Title: Titolo.

Hydraulic planimetry: Planimetria idraulica di progetto.

Sheet number: (Blatt 4/14).

Author information: Name / Nome, K. Zurlo.

Scale information: Scale / Scala.

Revision table: Table with columns for revision number, date, and description.