


NOTE GENERALI


1	LE MURE SONO SENSIBILI IN TUTTI I VERSI	3	TUTTE LE PARTI ESTERNE DEVONO ESSERE INQUADRATE DA UNO DEI MATERIALI INDICATI
2	QUESTO DOCUMENTO È VALIDO PER IL QUANTIFICAZIONE E PER LA REALIZZAZIONE DELLE OPERAZIONI DESCRITTE IN QUESTO PROGETTO	4	IL LAVORO DEVE ESSERE REALIZZATO IN TUTTI I VERSI
LEGENDA		DOCUMENTI DI RIFERIMENTO	
COLORE	REV.	TECNICO	TITOLO
ASBROCCIA/ALUMINUM	A	DI TRAVO	CHIAVI IN MANO CON IMPIANTO
ASBROCCIA/ALUMINUM	A	DI TRAVO	CHIAVI IN MANO CON IMPIANTO
ASBROCCIA/ALUMINUM	A	DI TRAVO	CHIAVI IN MANO CON IMPIANTO
ASBROCCIA/ALUMINUM	A	DI TRAVO	CHIAVI IN MANO CON IMPIANTO

NOTA PARTICOLARE

POS.	DESCRIZIONE	Q.TA	POS.	DESCRIZIONE	Q.TA
1	LOCALE GRUPPO ELETTRICO	1	1	LOCALE GRUPPO ELETTRICO	1
2	LOCALE MT	1	2	LOCALE MT	1
3	LOCALE UPS - 0081	1	3	LOCALE UPS - 0081	1
4	LOCALE BATTERIE	1	4	LOCALE BATTERIE	1
5	LOCALE MONTACARICHI	1	5	LOCALE MONTACARICHI	1
6	LOCALE OPERATORE	1	6	LOCALE OPERATORE	1
7	LOCALE LAVABO	1	7	LOCALE LAVABO	1
8	LOCALE W.C.	1	8	LOCALE W.C.	1
9	LOCALE APPARATI LFM	1	9	LOCALE APPARATI LFM	1
10	LOCALE APPARATI LFM	1	10	LOCALE APPARATI LFM	1
11	LOCALE APPARATI LFM	1	11	LOCALE APPARATI LFM	1
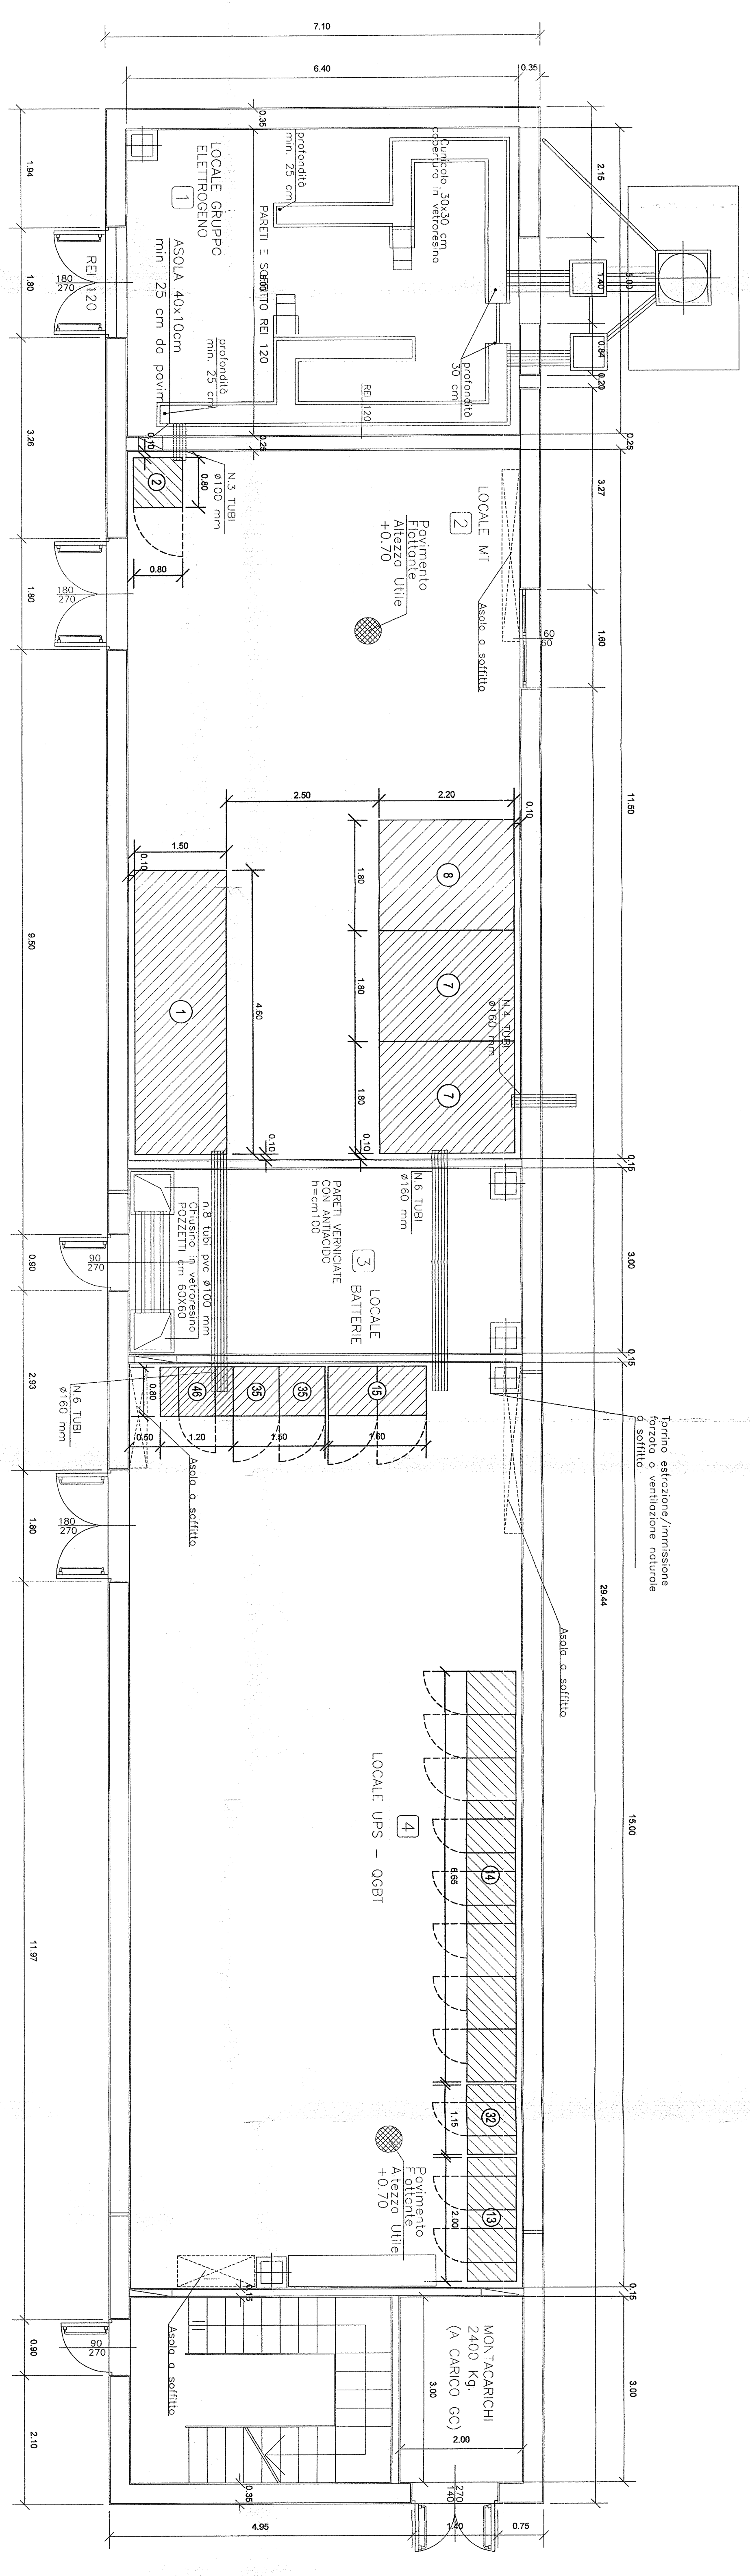

PIANTA PIANO TERRA - SCALA 1:50

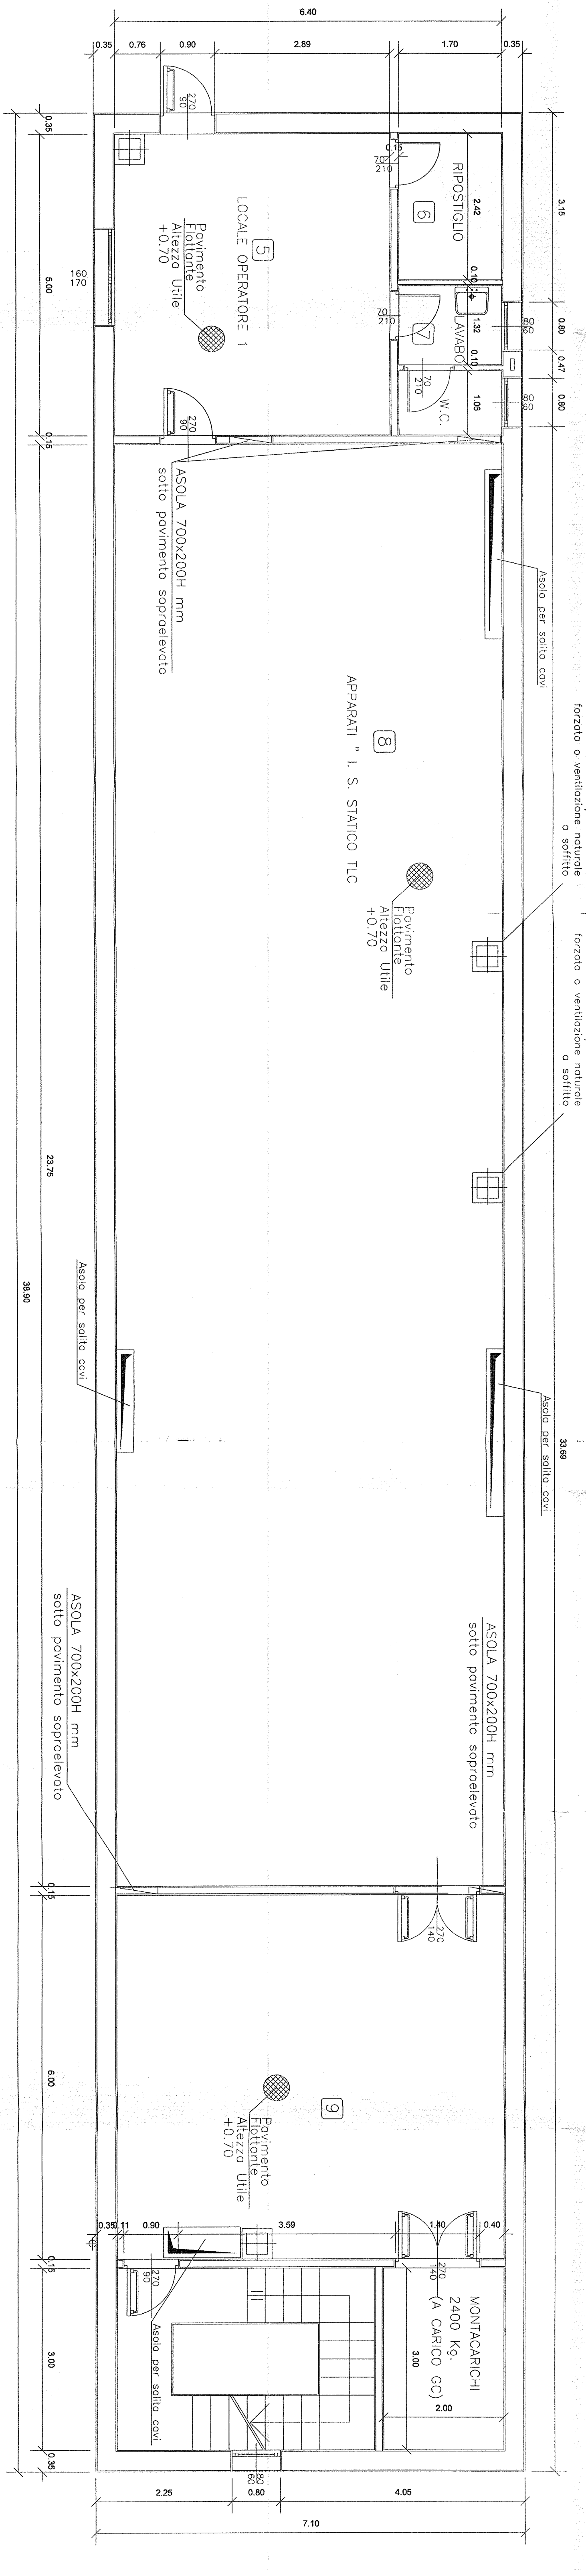

PIANTA PRIMO PIANO - SCALA 1:50

COMMITTENTE: **SRF** (Società per Azioni) - INTERFERENZA/VALLE

ALTA SPINERGLANZA

GENERAL CONTRACTOR: **COOK** (Cook & Partners)

INFRASTRUTTURE FERROVIARIE STRATEGICHE DEFINITE DALLA LEGGE OBBIETTIVO N. 443/01

LINEA AV. A/C. TERZO VALICO DEI GIOVI

PROGETTO DEFINITIVO

IMPIANTO LUCE E FM
LAY OUT APPARATI LFM
CABINA SICUREZZA - VALLEME + PT VALLEME

ITALFER S.p.A. - SCALA: 1:50

PROGETTO: SATURNO

REVISIONI:

REV.	DESCRIZIONE	DATA
01	PROGETTO DEFINITIVO	11/07/2011
02	REVISIONE	11/07/2011
03	REVISIONE	11/07/2011
