




**DETTAGLIO SEZIONE TUNNEL**  
DETAIL SCHNITT TUNNEL  
Scala / Maßstab 1:20

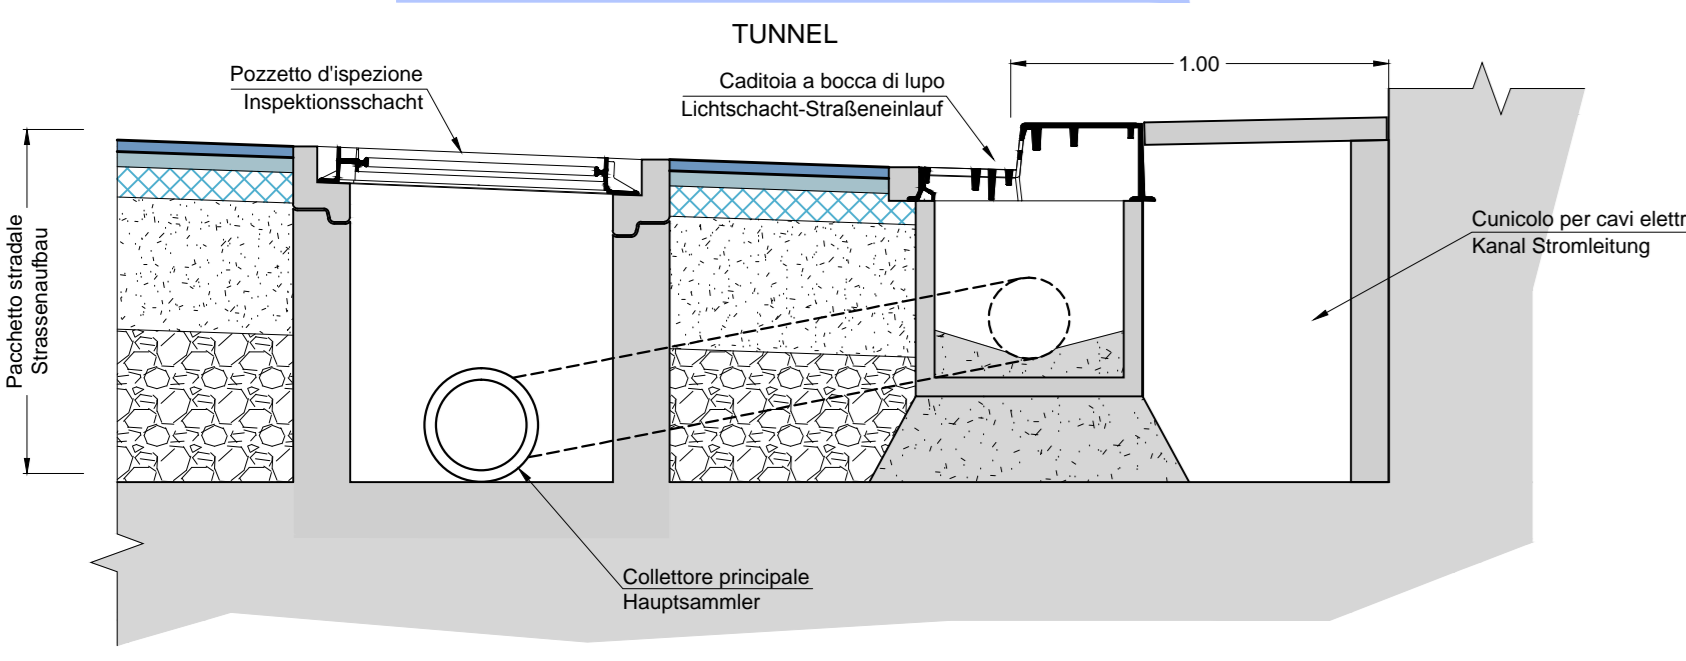


**DETTAGLIO POZZETTO SIFONATO**  
DETAIL SCHACHT MIT GERUCHSVERSCHLUß  
Scala / Maßstab 1:20

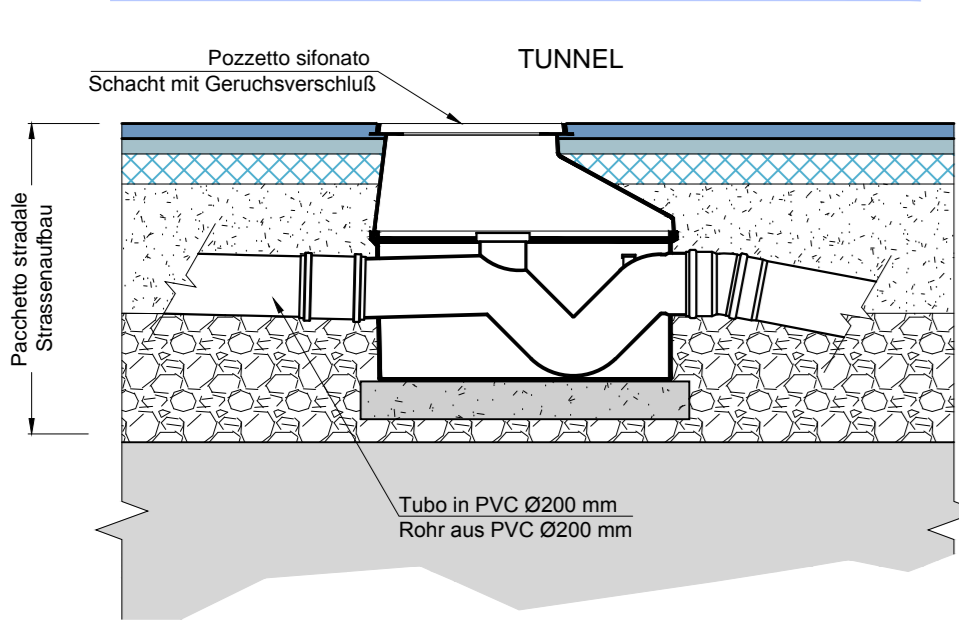

**DETTAGLIO POSA TUBAZIONE DI SCARICO**  
DETAIL VERLEGUNG ENTWÄSSERUNGSRÖHR  
Scala / Maßstab 1:20

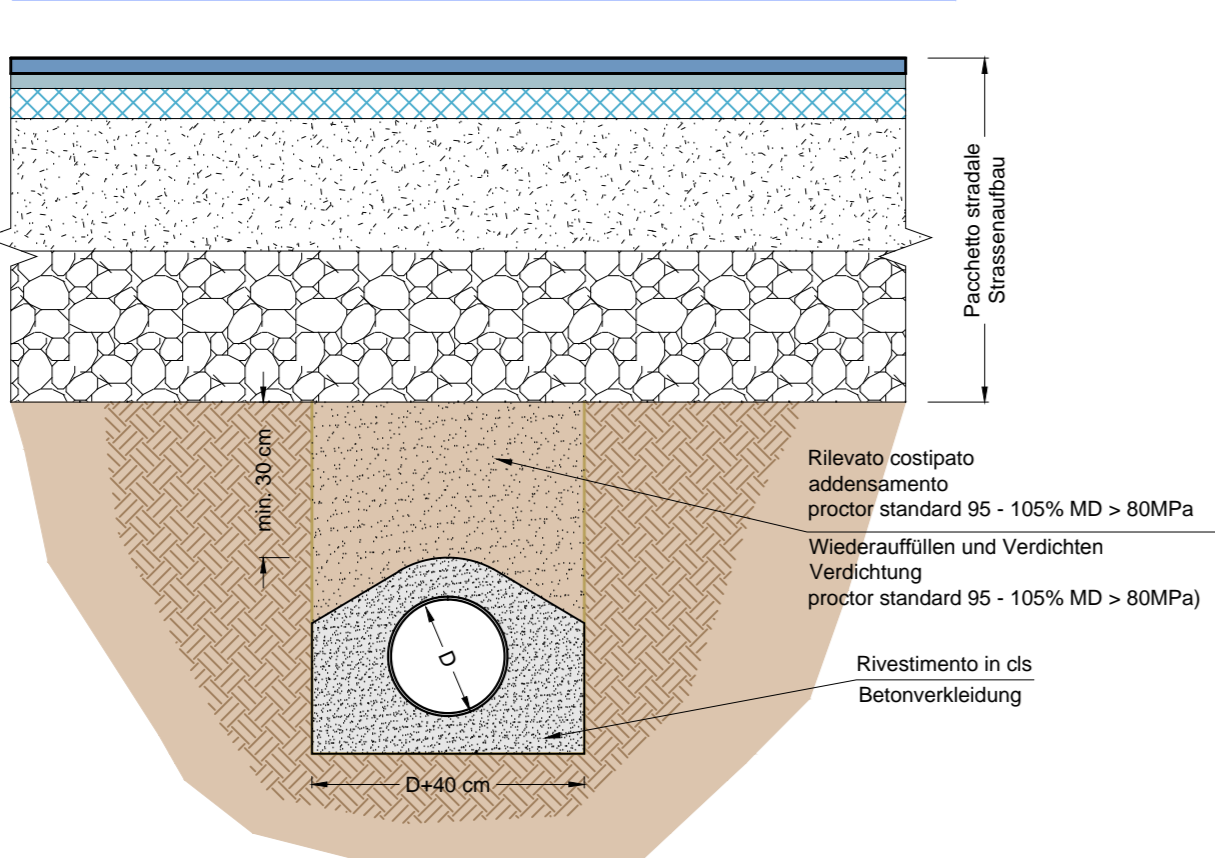

**DETTAGLIO INNESTO TUBAZIONE DI SCARICO**  
DETAIL ANSCHLUSS ENTWÄSSERUNGSRÖHR  
Scala / Maßstab 1:20

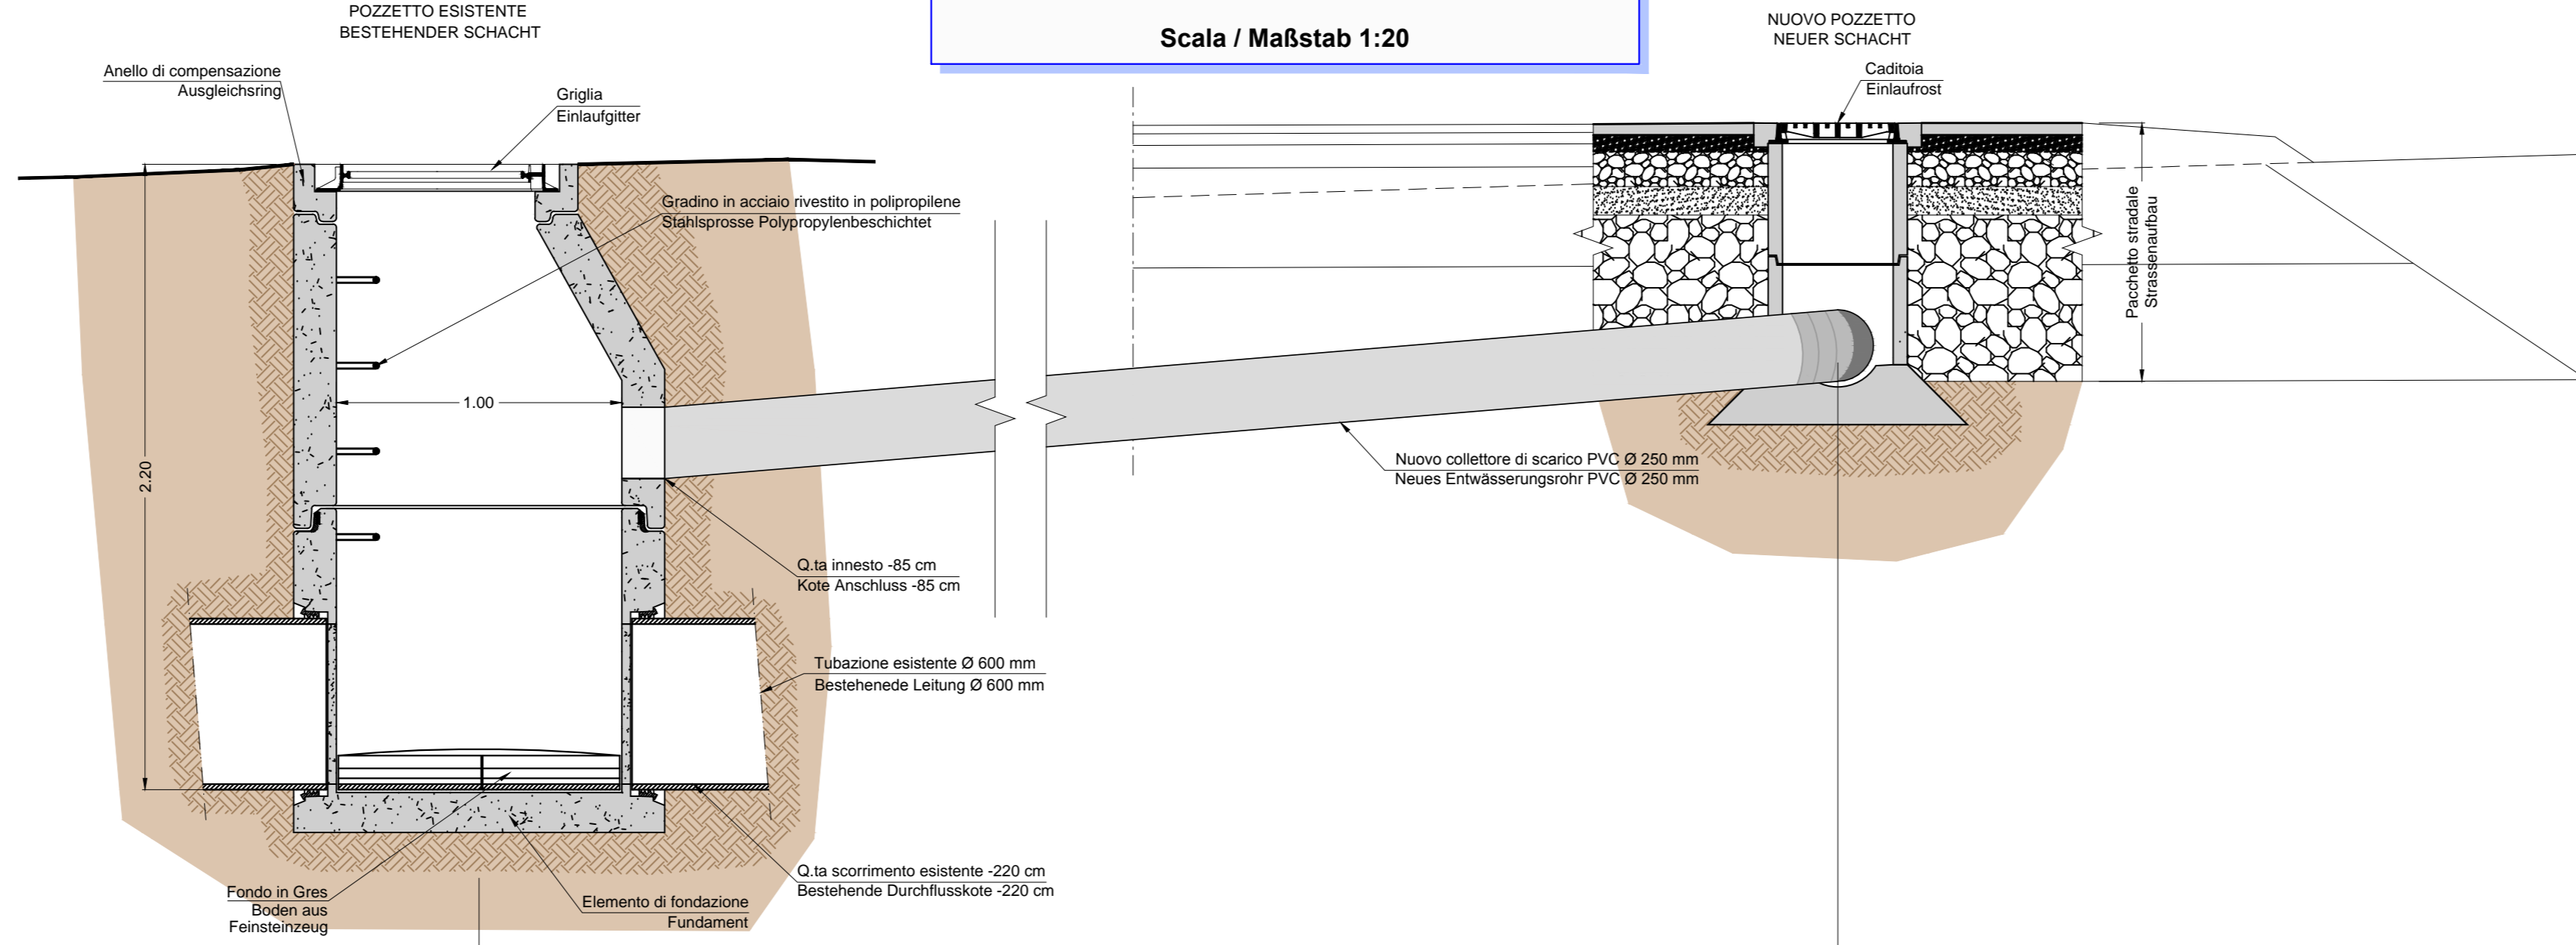

**LEGENDE - LEGENDEN**

Table with 2 columns: SIMBOLO (Symbol) and DESCRIZIONE (Beschreibung). Symbols include arrows for direction, rectangles for inspection chambers, and lines for pipes and conduits.

Table with 2 columns: TRATTO SOTTOVIA (Trakt Unterführung) and TRATTO -1- TRAKT. Lists lengths and diameters for different sections.

**PLANIMETRIA**  
LAGEPLAN  
Scala / Maßstab 1:500

 


Table titled 'Bearbeitungsstand' and 'Stato di elaborazione' showing revision and change log.

Project information block including logos (EU, BBT), title 'Ausbau Eisenbahnstrecke München-Verona BRENNER BASISTUNNEL', and technical specifications.