

63V01  
ACCUMULATORE DI CARICA  
STRIPPER ACQUA ACIDA

63PK01  
PACKAGE  
INIEZIONE SODA

63C01  
STRIPPER  
ACQUA ACIDA

63E01  
SCAMBIATORE  
ACQUA ACIDA/ACQUA STRIPPATA

63E02  
RIBOLLITORE  
STRIPPER ACQUA ACIDA


63E03  
PRIMO REFRIGERANTE  
ACQUA STRIPPATA

63E04  
SECONDO REFRIGERANTE  
ACQUA STRIPPATA

63DS01  
DESURRISCALDATORE  
STRIPPER ACQUA ACIDA

63EA01  
CONDENSATORE DI TESTA  
STRIPPER ACQUA ACIDA

63V03  
ACCUMULATORE DI RIFLUSSO  
STRIPPER ACQUA ACIDA

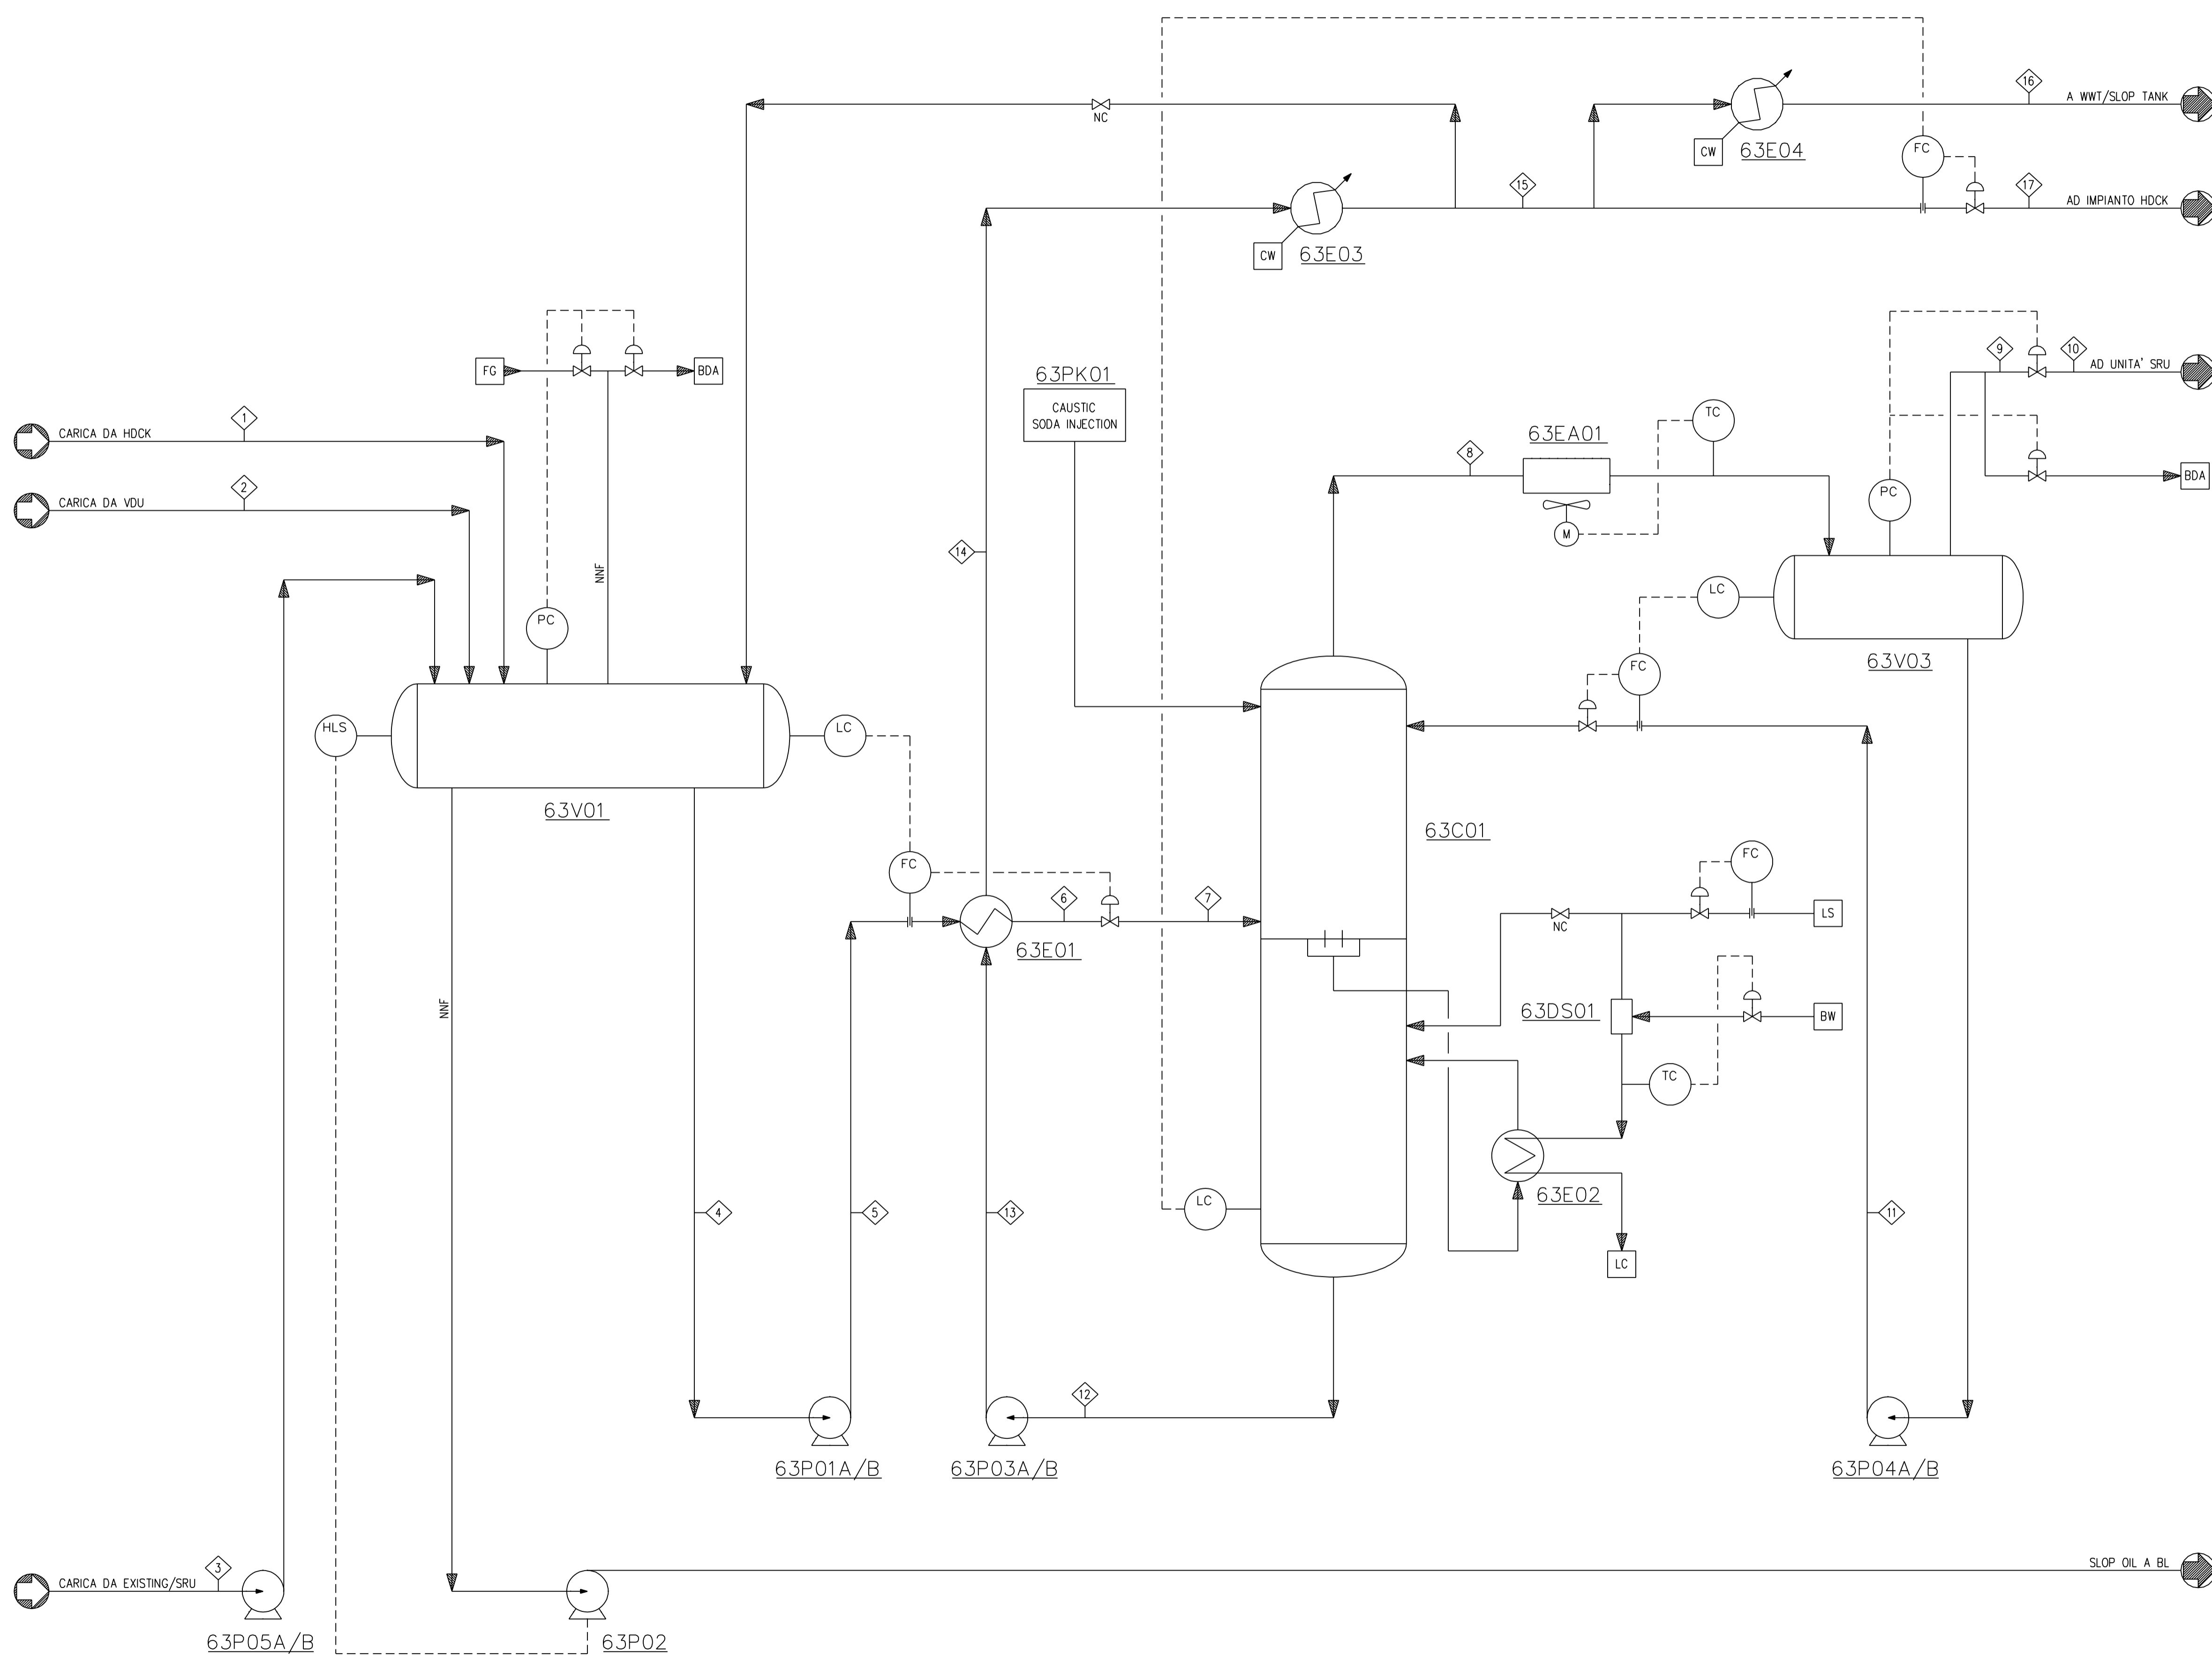

63P05A/B  
POMPA DI RILANCIO  
ACQUA ACIDA

63P02  
POMPA SLOP OIL

63P01A/B  
POMPA DI ALIMENTAZIONE  
ACQUA ACIDA

63P03A/B  
POMPA ACQUA  
STRIPPATA

63P04A/B  
POMPA DI RIFLUSSO STRIPPER  
ACQUA ACIDA

**LEGENDA:**

- NNF NORMALLY NO FLOW
- FG FUEL GAS
- BDA BLOWDOWN ACIDO
- LS VAPORE A BASSA PRESSIONE
- LC CONDENSATO A BASSA PRESSIONE
- N AZOTO
- BW BOILER FEED WATER
- CW COOLING WATER

Rev.	Date	Description	Prepared	Checked	Approved
0	30/04/07	ISSUE	LA SALA	BROCCA	RESTELLI

**Eni S.p.A.**  
Divisione Refining & Marketing

PROJECT: **PROGETTO SERENISSIMA - RAFFINERIA DI VENEZIA  
UNIT 63 - UNITA' SOUR WATER STRIPPER**

**PROCESS FLOW DIAGRAM**

**Snamprogetti**

JOB. No. 316220  
Dwg. No. 63-GD-B-04802  
SCALE Sh. of

This document is the property of Snamprogetti who will safeguard its right according to the civil and penal provision of law.