



1 PROSPETTO SUD  
1:200

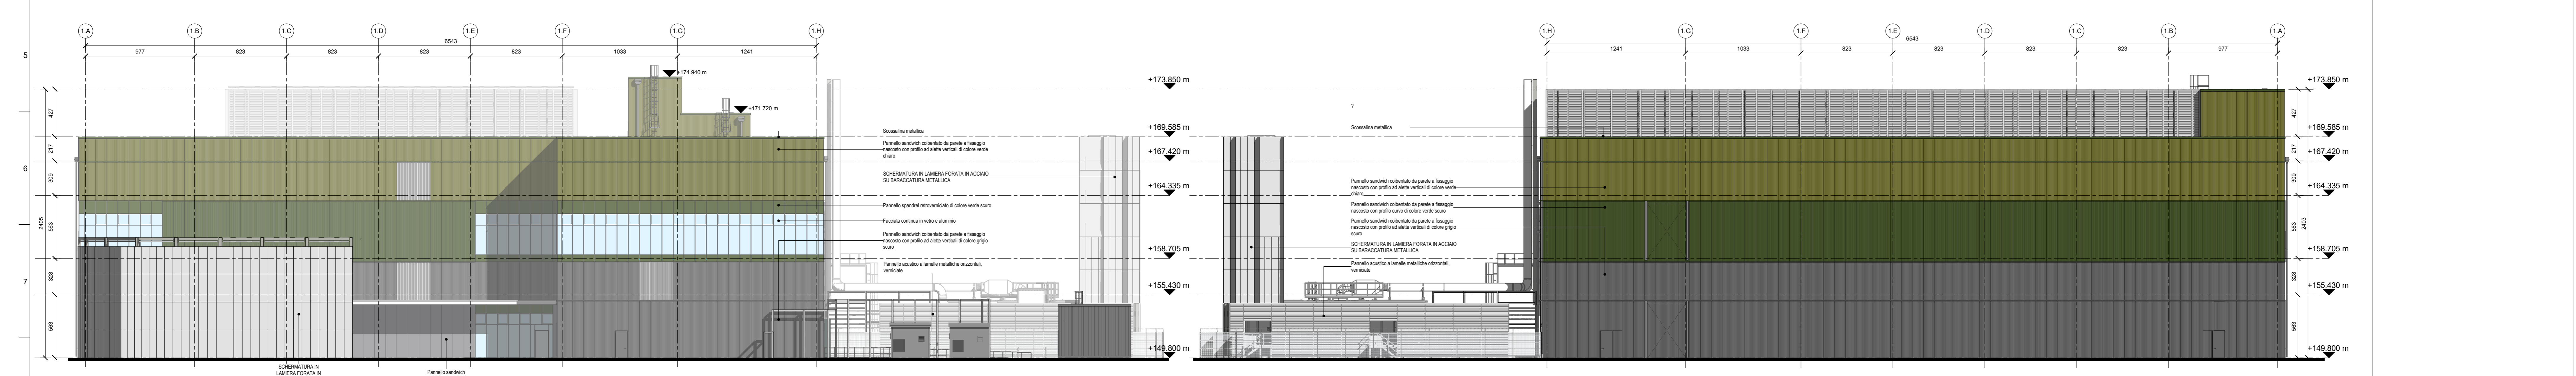


2 PROSPETTO EST  
1:200


3 PROSPETTO OVEST (West Elevation) at scale 1:200. The drawing shows a side view of the building with a grid of vertical lines labeled H through A. Elevation markers on the right indicate heights from +149.800 m to +173.850 m. The facade features a series of vertical fins. Annotations describe 'Schedatura in lamiera forata in acciaio su baraccatura metallica' and 'Pannello sandwich isolato da parete a fissaggio meccanico'."/>

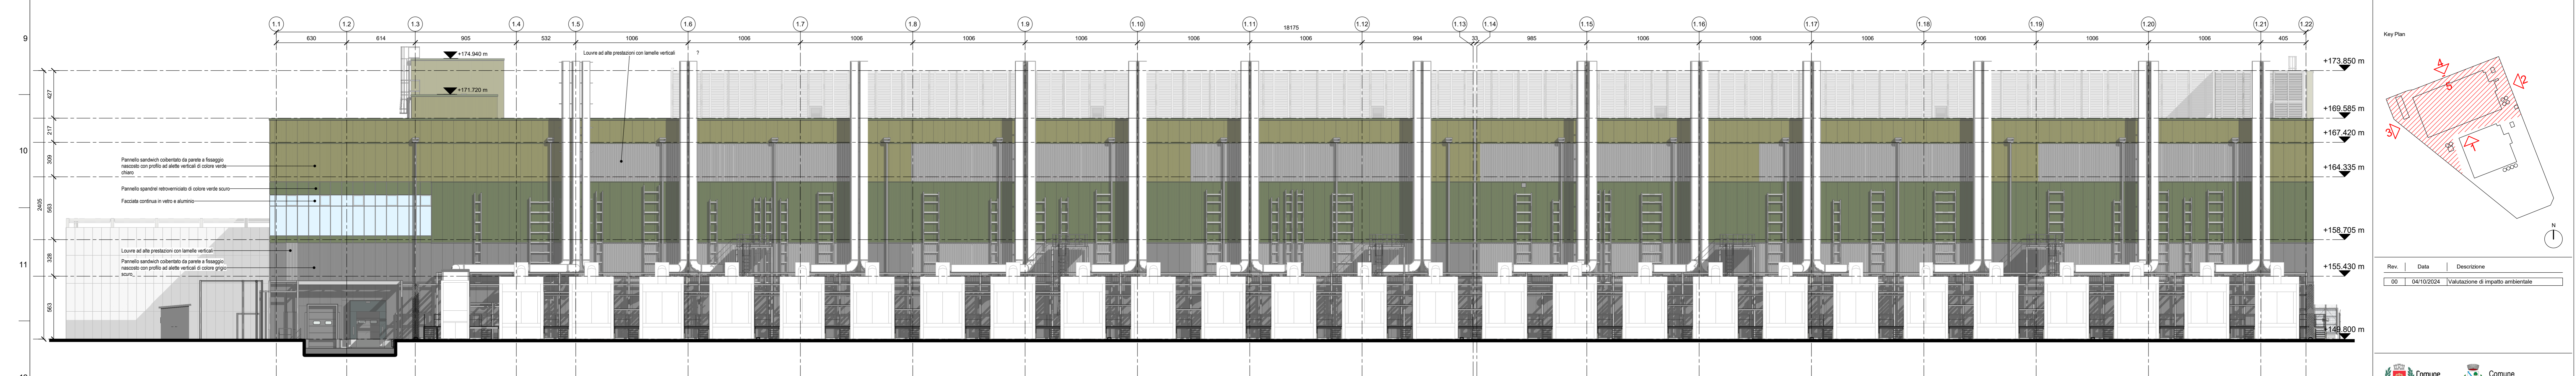

4 PROSPETTO NORD  
1:200

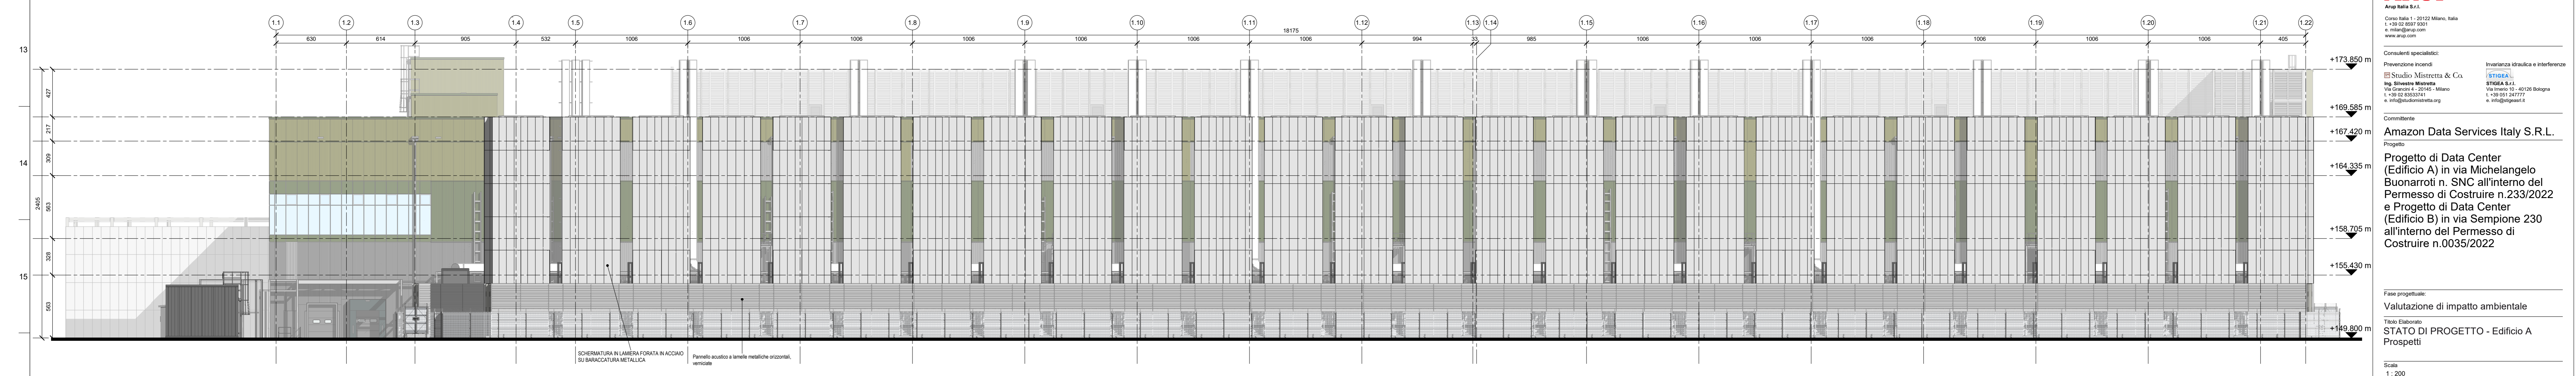

5 PROSPETTO NORD - FACCIATA AREA GENERATORI  
1:200

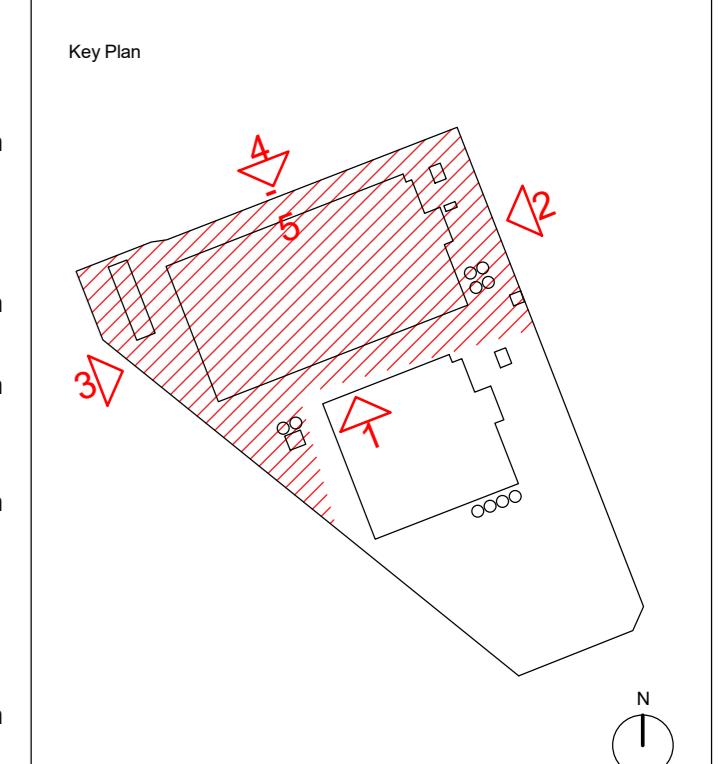

Rev.	Data	Descrizione
00	04/10/2024	Valutazione di impatto ambientale

Progettazione masterplan, Progettazione architettonica, Progettazione ingegneristica  
**ARUP**  
 Arup Italia S.p.A.  
 Corso Italia 1, 20122 Milano, Italia  
 +39 02 8841 5434  
 +39 02 8841 5435  
Committenti incaricati:  
 Progettazione Incas  
 Studio Mistrretta & Co.  
 Via Giuseppe Verdi 1, 20121 Milano, Italia  
 +39 02 8841 5434  
 +39 02 8841 5435  
Committente:  
 Amazon Data Services Italy S.R.L.  
 Progetto:  
 Progetto di Data Center (Edificio A) in via Michelangelo Buonarroti n. 233/2022 e Progetto di Data Center (Edificio B) in via Sempione 230 all'interno del Permisso di Costruire n.0035/2022

Free project:  
 Valutazione di impatto ambientale  
 Tipo Edificio:  
 STATO DI PROGETTO - Edificio A  
 Prospetti

Scala:  
 1:200  
 Disegnata:  
 Architettura:  
 Arup job No:  
 302725-00  
 Title No:  
 RA-DD-EL-PR-41