Como difico S Sificaturo 2 Pozzo 7 TR4 scala 1:500


POST OPERAM









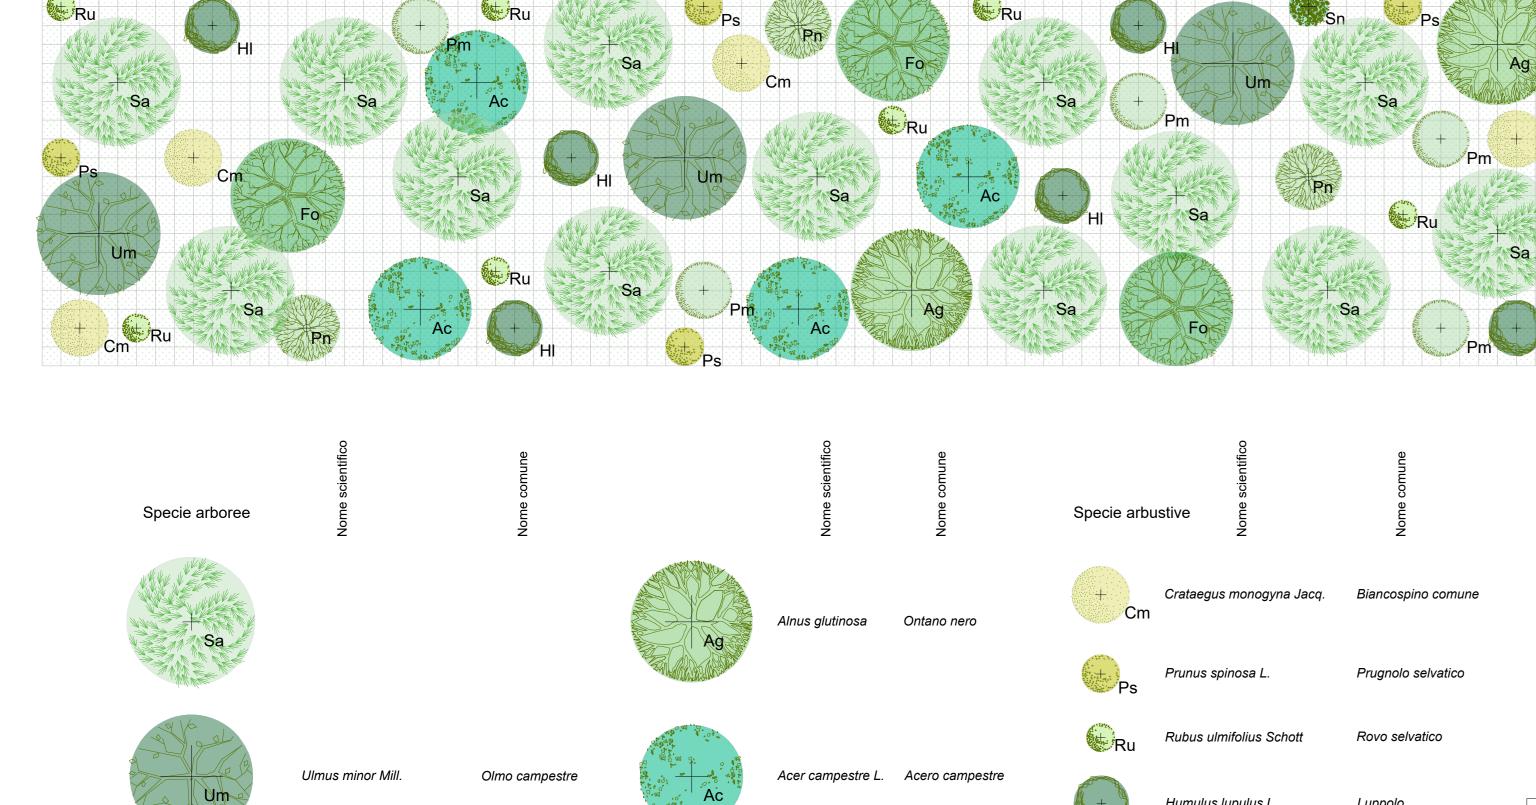

BOSCO IGROFILO A SALIX ALBA - [28 alberi e 30 arbusti ogni 1600 mq] Tipologico intervento: BS

Tipologico		Specie	U.M.	n° complessivo
INR	INERBIMENTO	-	Mq.	5027
BS	BOSCO IGROFILO A			
	SALIX ALBA		Mq.	3458
	Alberature	Salix alba L.	n°	34
		Ulmus minor Mill.	n°	8
		Fraxinus oxycarpa	n°	8
		Alnus glutinosa	n°	6
		Acer campestre L	n°	11
		Populus nigra L.	n°	8
	Arbusti	Crataegus monogyna Jacq.	n°	11
		Prunus spinosa L.	n°	11
		Rubus ulmifolius Schott	n°	18
		Humulus lupulus L.	n°	16
		Prunus mahaleb L.	n°	13
		Sambucus nigra L.	n°	11
TOTALE			n°	155

Frassino meridionale

Ciliegio canino

Sambuco canino

