


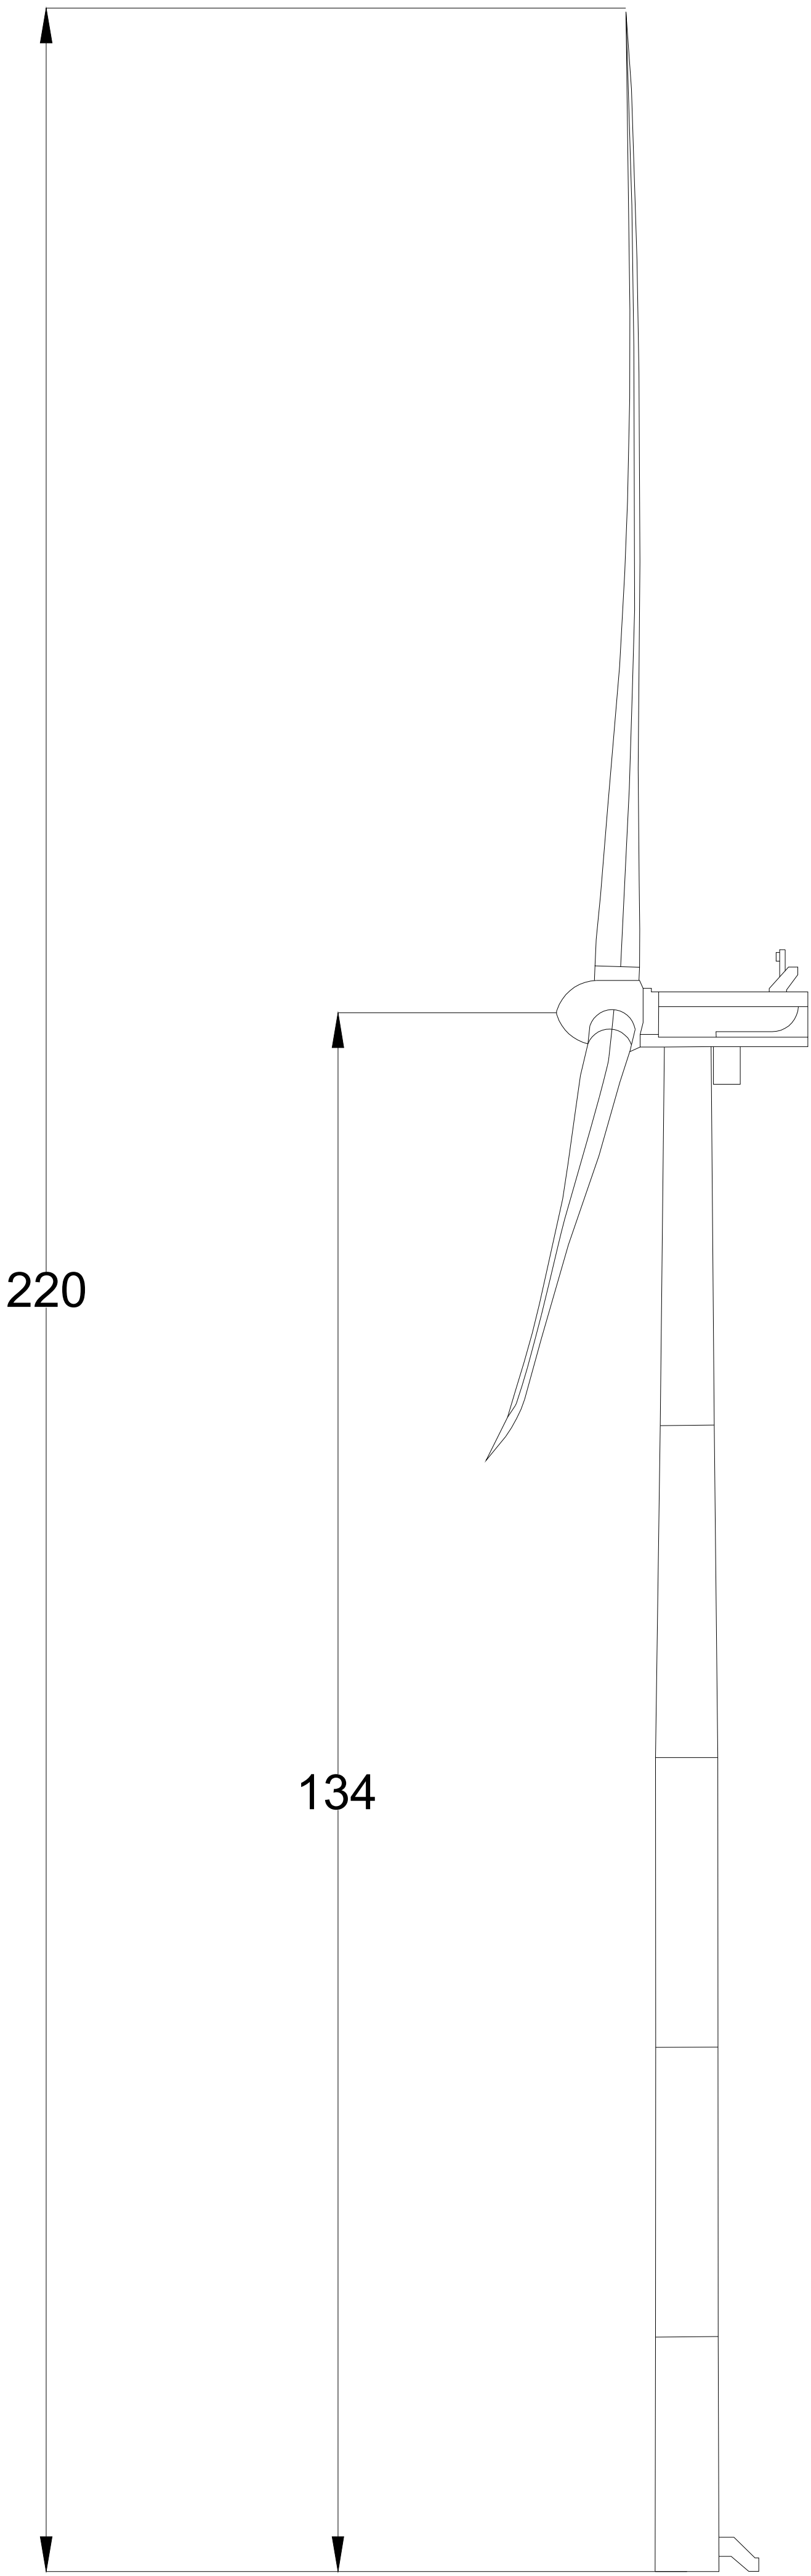

|   |      |   |   |                              |                             |
|---|------|---|---|------------------------------|-----------------------------|
| 11/23   | 00   | EMISSIONE PER APPROVAZIONE                                                                           | PF   | —                            | —                           |
| DATE/DATA   | REV. | COMMENTS/COMMENTI                                                                                    | DRAWN BY<br>DISEGNATO DA   | CHECKED BY<br>CONTROLLATO DA | APPROVED BY<br>APPROVATO DA |
|   |      | Queequeg Renewables<br>2nd Floor, the Works,<br>14 Turnham Green Terrace Mews,<br>W41QU, London (UK) | REPSOL MONTEPUCCIO 1 s.r.l.<br>Piazza Cinque Giornate, 10<br>20129 Milano (MI)   |                              |                             |
| THIS DRAWING IS THE PROPERTY OF QUEEQUEG RENEWABLES LTD. IT IS LOANED UPON THE CONDITION THAT IF NOT TO BE USED IN ANY WAY OUTSTANDING TO THEIR INTEREST OR TO BE REPRODUCED WITHOUT THEIR WRITTEN PERMISSION |      |   | PROPRIETÀ RISERVATA. A TERMINI DI LEGGE LA QUEEQUEG RENEWABLES LTD S'è RISERVA LA PROPRIETÀ DEL PRESENTE DISEGNO CHE POTRANNO NON POTER ESSERE NE RIPRODOTTO NE COMUNICATO A TERZI SENZA LA PRECEDENTE AUTORIZZAZIONE SCRITTA. |                              |                             |
| Particolari costruttivi – vista laterale   |      |   |   |                              | DIM.<br>A1                  |
| Impianto per la produzione di energia eolica da 93 MW   |      |   |   |                              | DRAWING SCALE<br>1: 400     |
| "Montesecco" – Comuni di Chieuti e Serracapriola (FG)   |      |   |   |                              | PAGE<br>1 of 1              |
| DOCUMENT NAME<br>WIND025.ELB026a   |      |   |   |                              |                             |