


SEZIONI CORRENTI

scala 1:125

S.P. 18 - OFANTINA

Sez. 24-24


Pr. 7500.00 ml

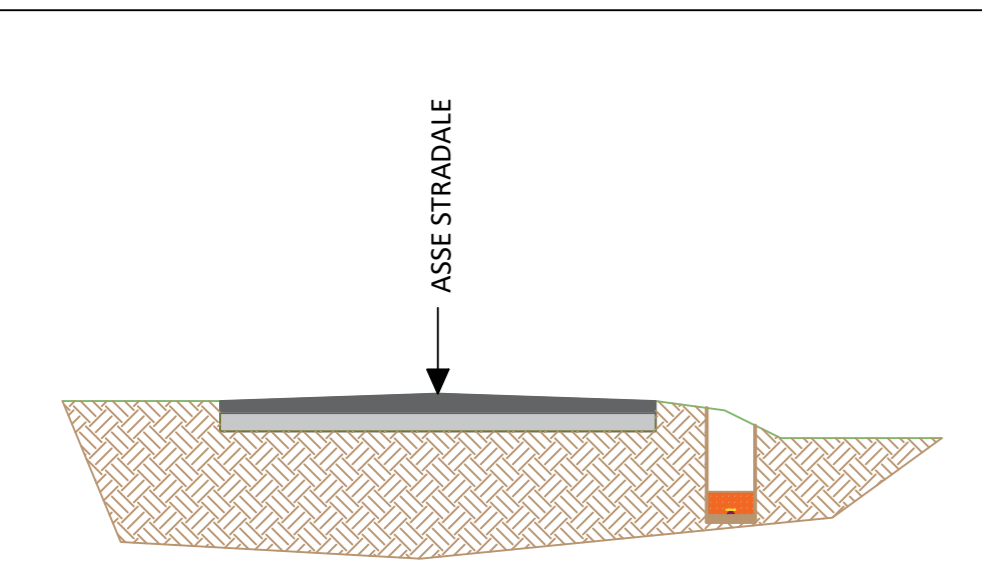

RAGGUAGLIO TRA			
SEZ 23-23		SEZ 24-24	
AREA SCAVO	AREA REINTERRO	AREA SCAVO	AREA REINTERRO
1,5166	1,1166	1,4155	1,0176
MEDIA AREA DI SCAVO 1,4661		MEDIA AREA DI REINTERRO 1,0671	
LUNGHEZZA TRA SEZIONI ML 300,0000		LUNGHEZZA TRA SEZIONI ML 300,0000	
SCAVO		REINTERRO	
MC	439,8150	MC	320,1300

RIEPILOGO			
SEZIONI		SCAVI	
		SCAVO MC	REINTERRO MC
1-1	2-2	496,8900	373,5000
2-2	3-3	496,8900	370,7400
3-3	4-4	541,6650	413,8350
4-4	5-5	540,7350	416,5200
5-5	6-6	537,0000	409,6650
6-6	7-7	459,6150	334,9200
7-7	8-8	483,0900	361,5150
8-8	9-9	578,6250	454,5750
9-9	10-10	557,2350	433,2600
10-10	11-11	475,4250	354,0150
11-11	12-12	473,3850	351,9000
12-12	13-13	488,0700	368,0700
13-13	14-14	495,4200	375,5700
14-14	15-15	491,3850	373,0350
15-15	16-16	491,5350	373,0350
16-16	17-17	495,1200	368,5950
17-17	18-18	480,6450	354,1200
18-18	19-19	461,4900	341,4900
19-19	20-20	465,4950	345,4950
20-20	21-21	478,7400	358,7400
21-21	22-22	450,0000	330,6600
22-22	23-23	439,8150	320,4750
23-23	24-24	439,815	320,13
		11318,0850	8503,8600
DIFFERENZA SCAVI REINTERRI (SMALTIMENTO)			
	MC.	2814,2250	

KEYMAP

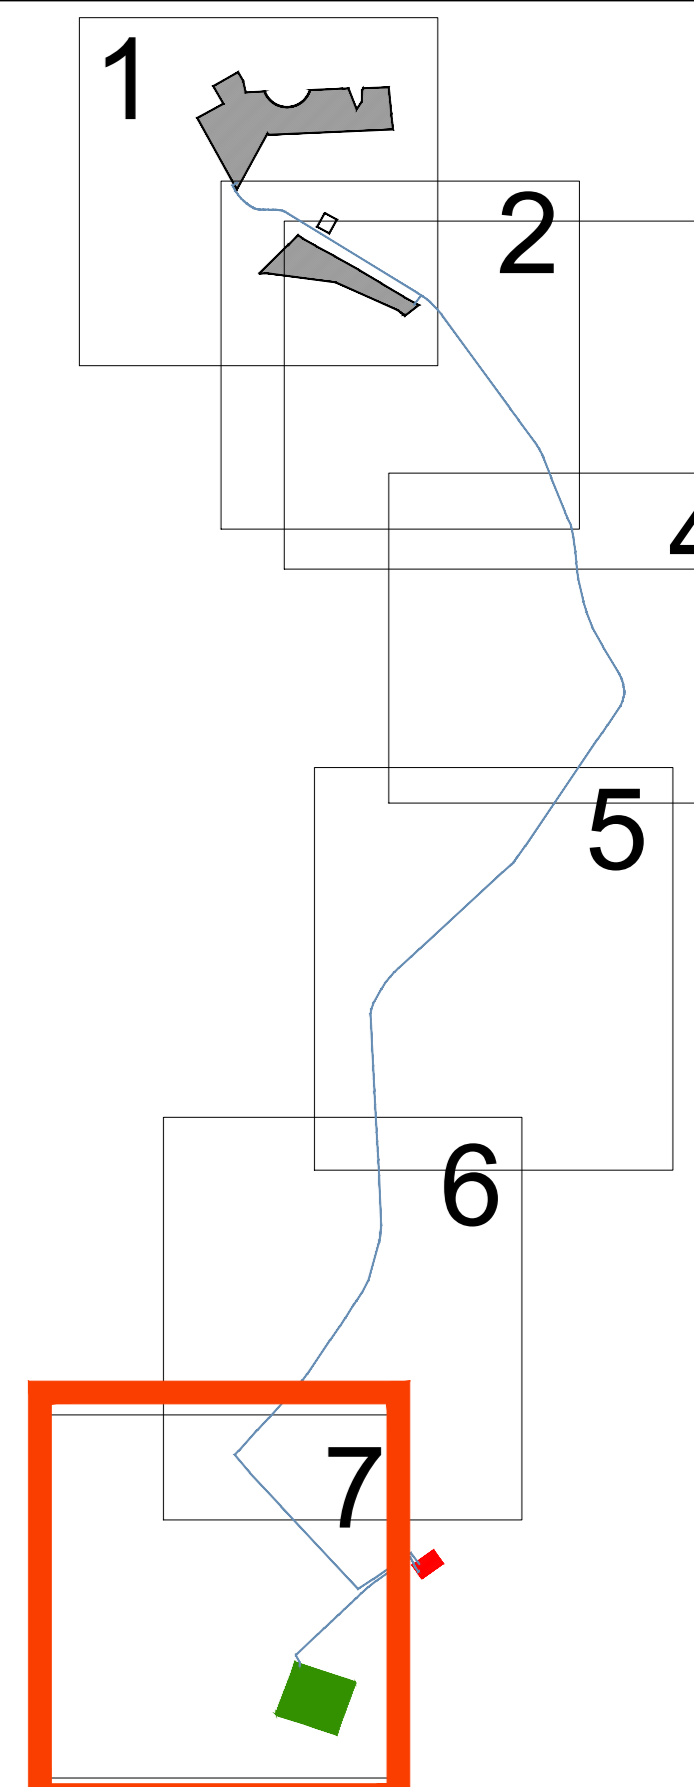

LEGENDA

- Cavidotto MT
- Cavidotto AT
- Strada
- Fascia di rispetto



Nuova
stazione
SE
MONTEMILONE

