

PLANIMETRIA DI PROGETTO

Scala 1:500


DESEGNI DI RIFERIMENTO

Table with 3 columns: DESCRIZIONE, CODICE, and a list of technical drawing codes and descriptions.

NOTE GENERALI

Legend table for general notes including symbols for metric/chiometric scales, directions, barriers, and terrain consolidation.


CARATTERISTICHE DEI MATERIALI

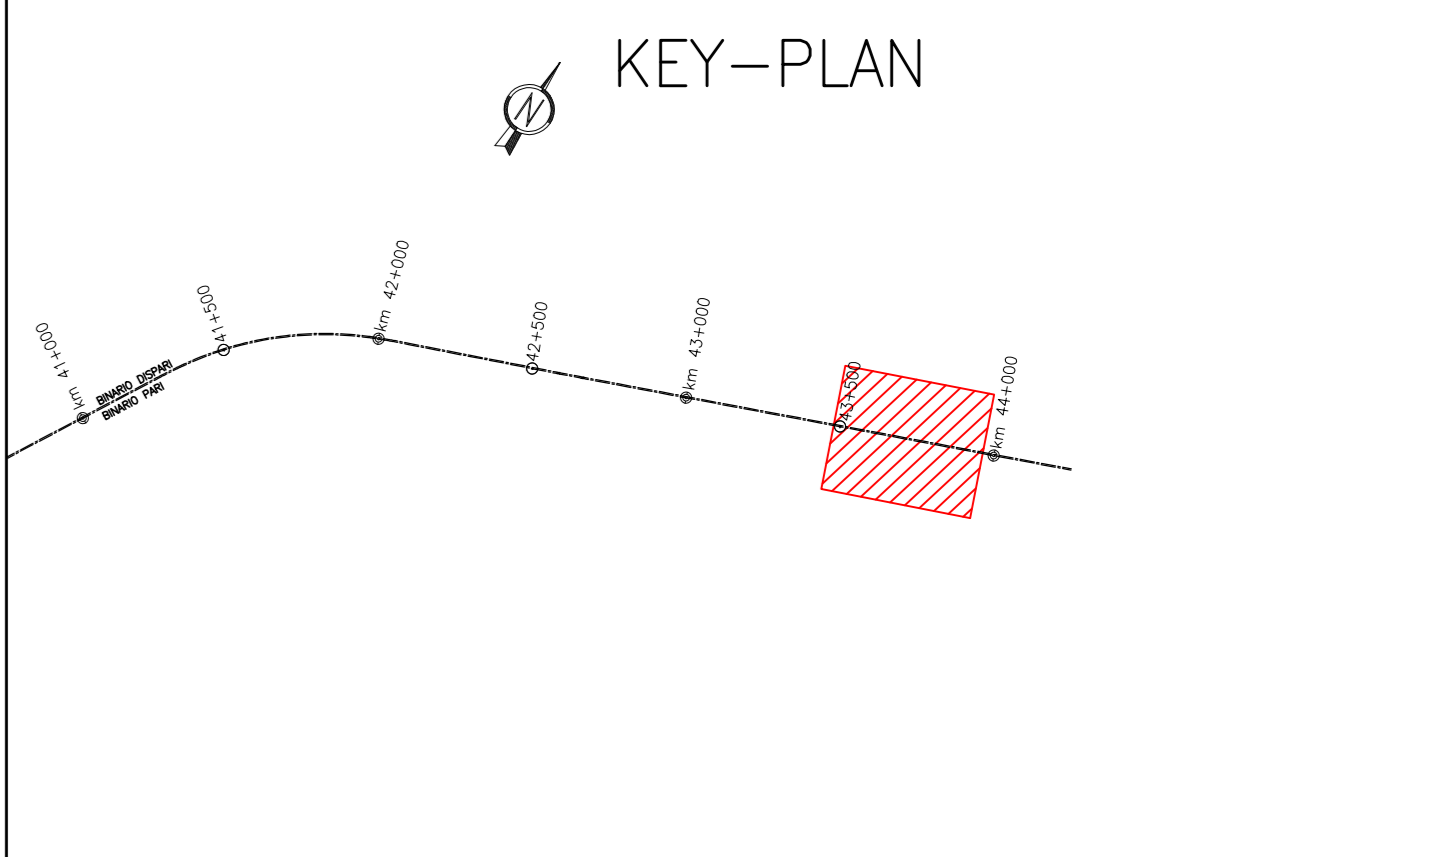

Vertical coordinate labels on the left side of the drawing.

VERONA

VICENZA

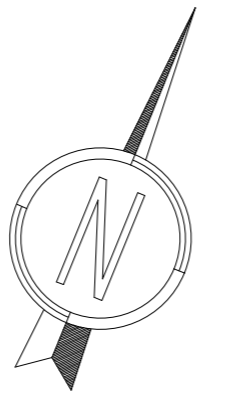

PROVINCIA : Vicenza
COMUNE : Altavilla Vicentina

Client and contractor information including logos for RFI, ITALFERR, and Consorzio Iric+V Due.

INFRASTRUTTURE FERROVIARIE STRATEGICHE DEFINITE DALLA LEGGE OBIETTIVO N. 443/01

LINEA A.V. /A.C. TORINO-VENEZIA Tratta VERONA-PADOVA

Lotto funzionale Verona-Bivio Vicenza

PROGETTO ESECUTIVO

RILEVATI

RILEVATO FERROVIARIO DAL KM 43+525 AL KM 43+875,00

GENERALE

PLANIMETRIA DI PROGETTO

Table for project details including scale, date, and names of the contractor and director.

Table for project execution details including revision status and dates.