


Table mapping descriptive codes to specific technical drawings and materials, including references to ENELCO ELABORATI and various cross-section types like FONDAZIONE, MURDI DI SOSTEGNO, etc.


STERNO E BONIFICHE table listing quantities for various earthwork and reinforcement items such as scavo, scavo barriera, and rilevato.

1:200

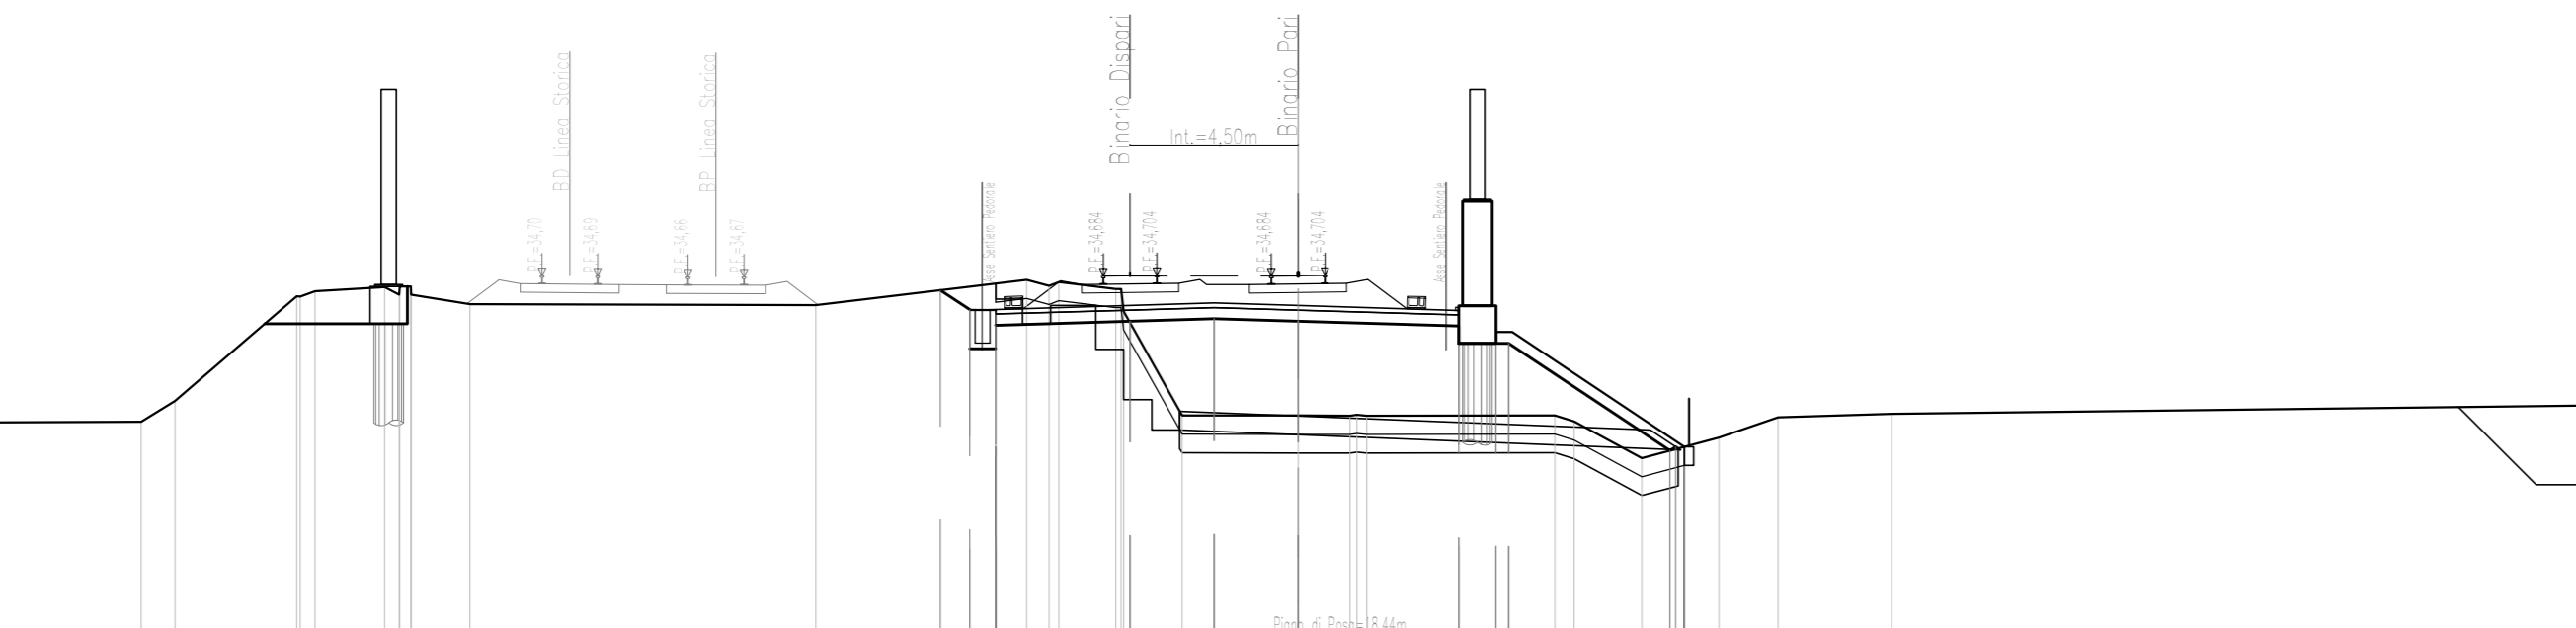

STERNO E BONIFICHE table for the second section, listing quantities for earthwork and reinforcement.

1:200

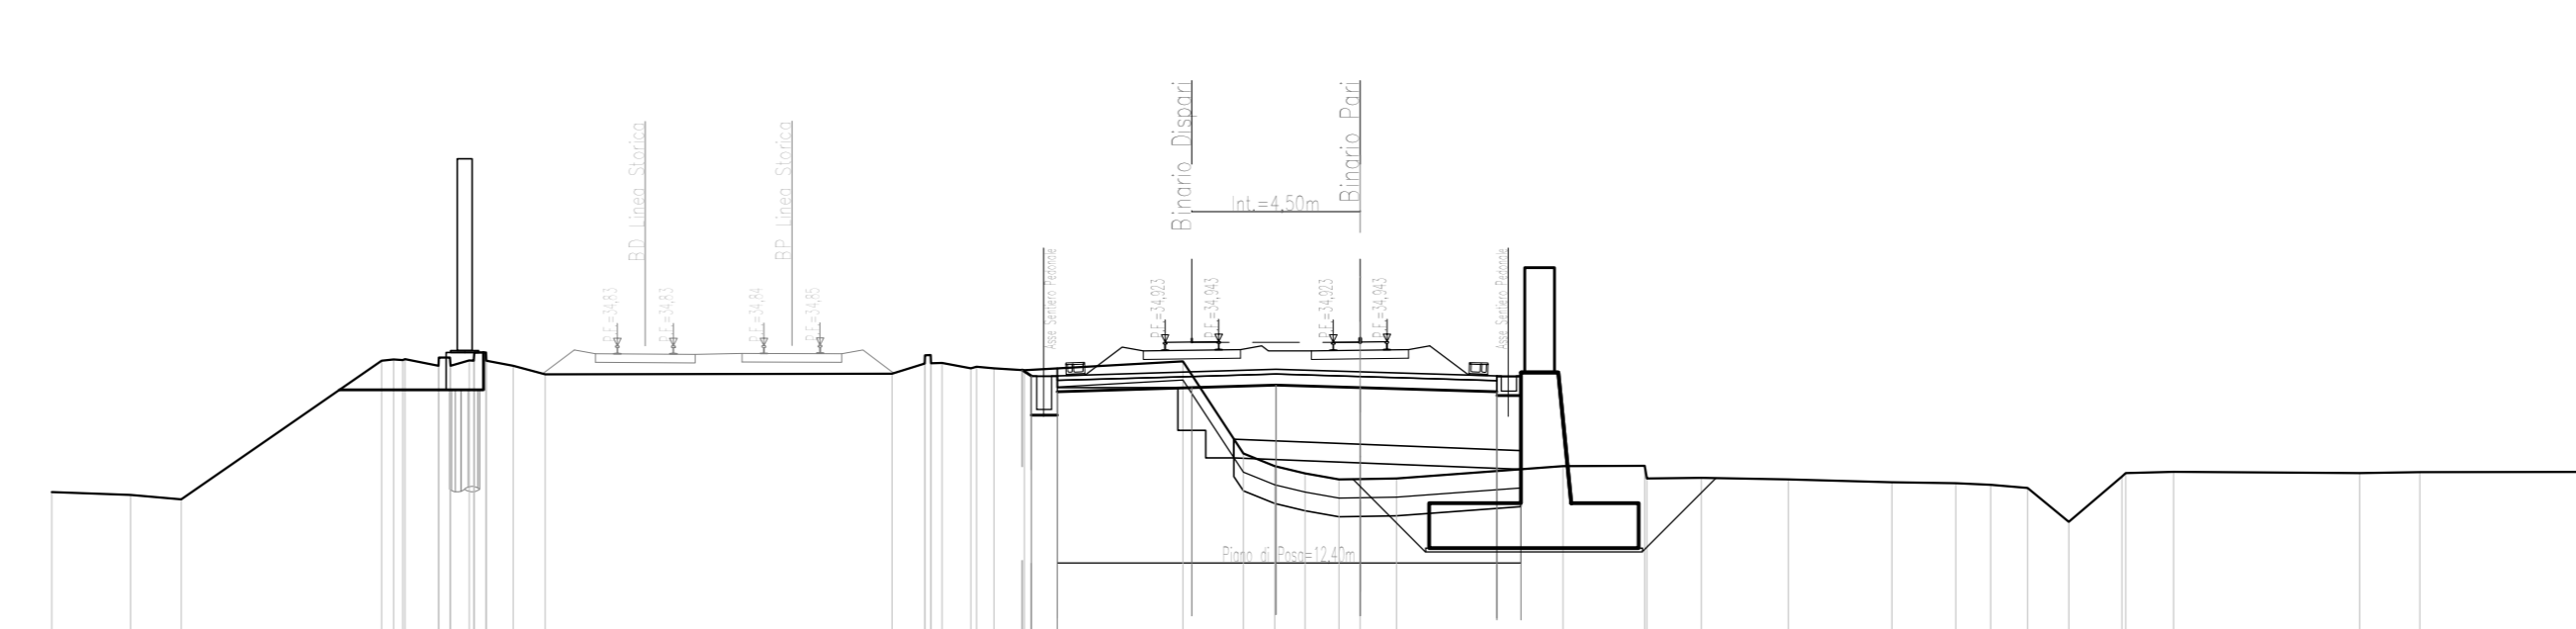

SCALA 1:200


Table of coordinates and distances for the first section, including QUOTE TERRENO, DISTANZE TERRENO, QUOTE RILEVATO, and DIST.RILEVATO.

SCALA 1:200

Table of coordinates and distances for the second section, including QUOTE TERRENO, DISTANZE TERRENO, QUOTE RILEVATO, and DIST.RILEVATO.


STERNO E BONIFICHE table for the third section, listing quantities for earthwork and reinforcement.

1:200

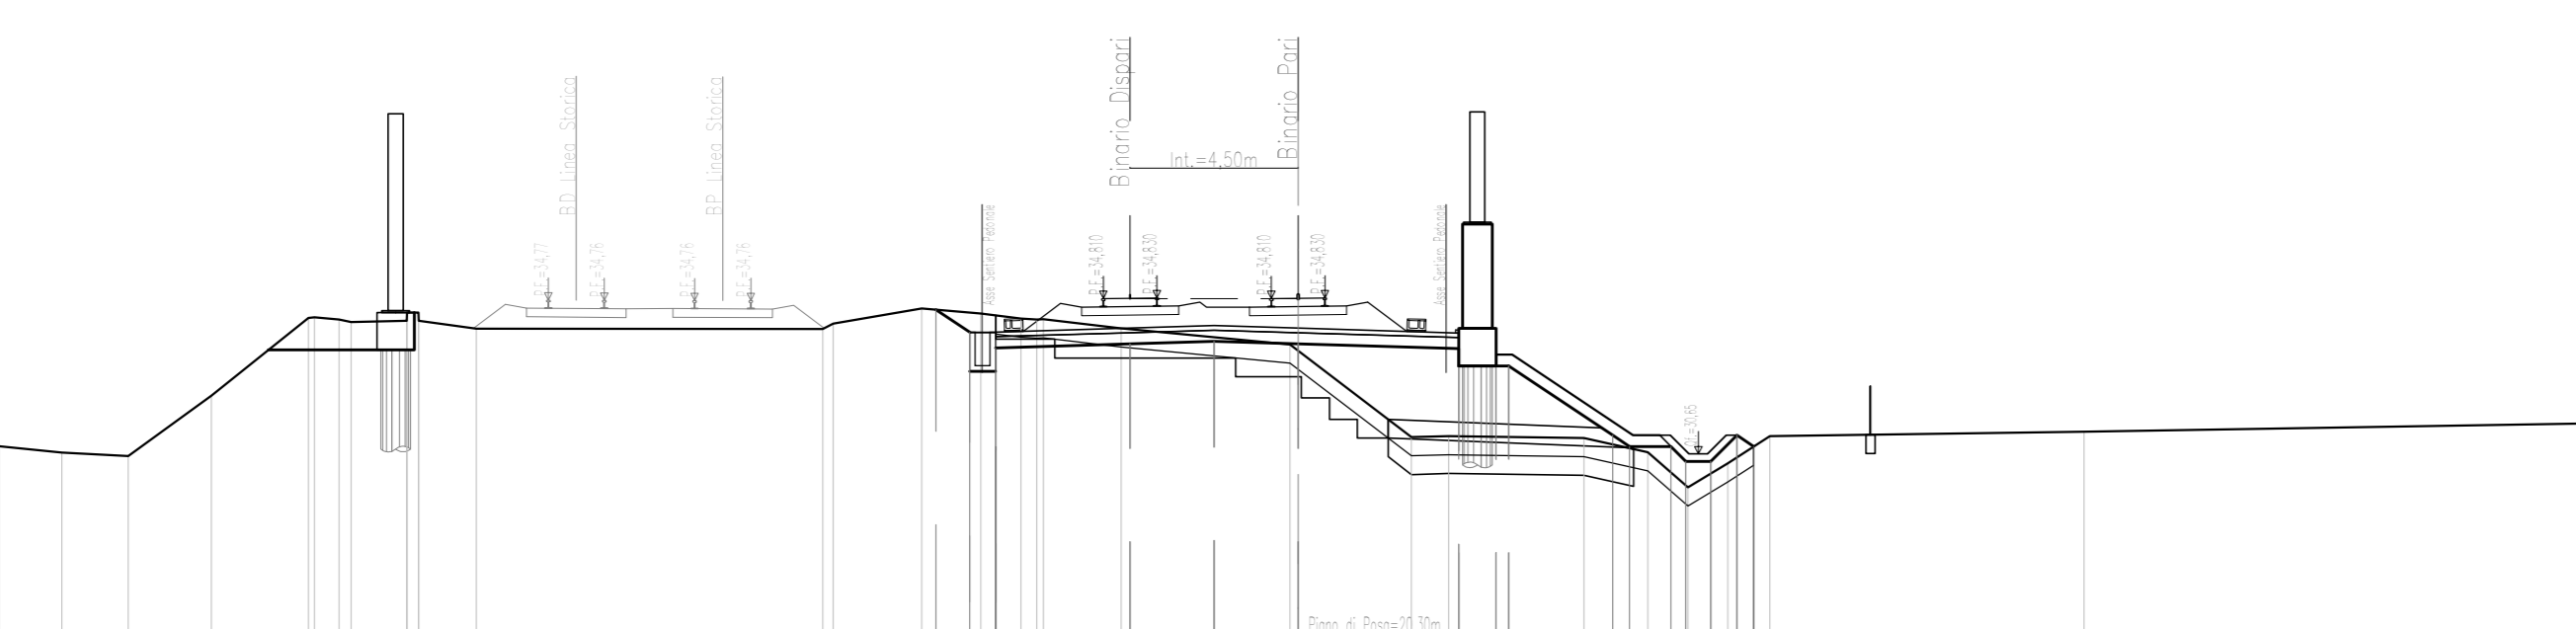

STERNO E BONIFICHE table for the fourth section, listing quantities for earthwork and reinforcement.

1:200

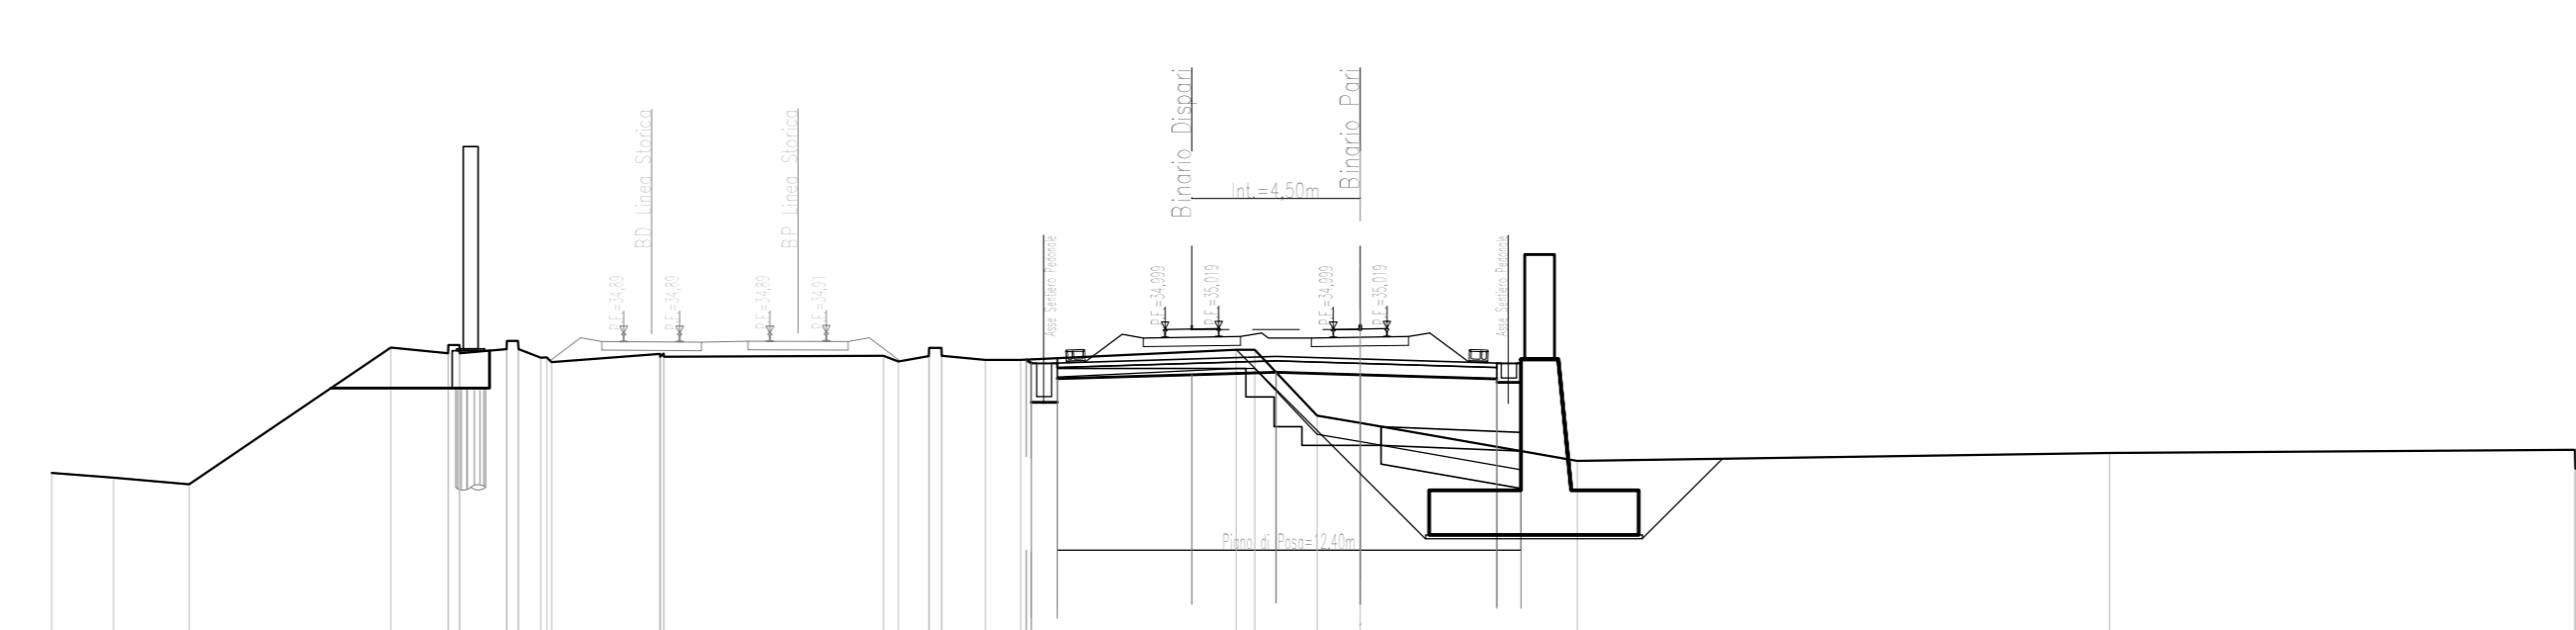

SCALA 1:200


Table of coordinates and distances for the third section, including QUOTE TERRENO, DISTANZE TERRENO, QUOTE RILEVATO, and DIST.RILEVATO.

SCALA 1:200

Table of coordinates and distances for the fourth section, including QUOTE TERRENO, DISTANZE TERRENO, QUOTE RILEVATO, and DIST.RILEVATO.


STERNO E BONIFICHE table for the fifth section, listing quantities for earthwork and reinforcement.

1:200

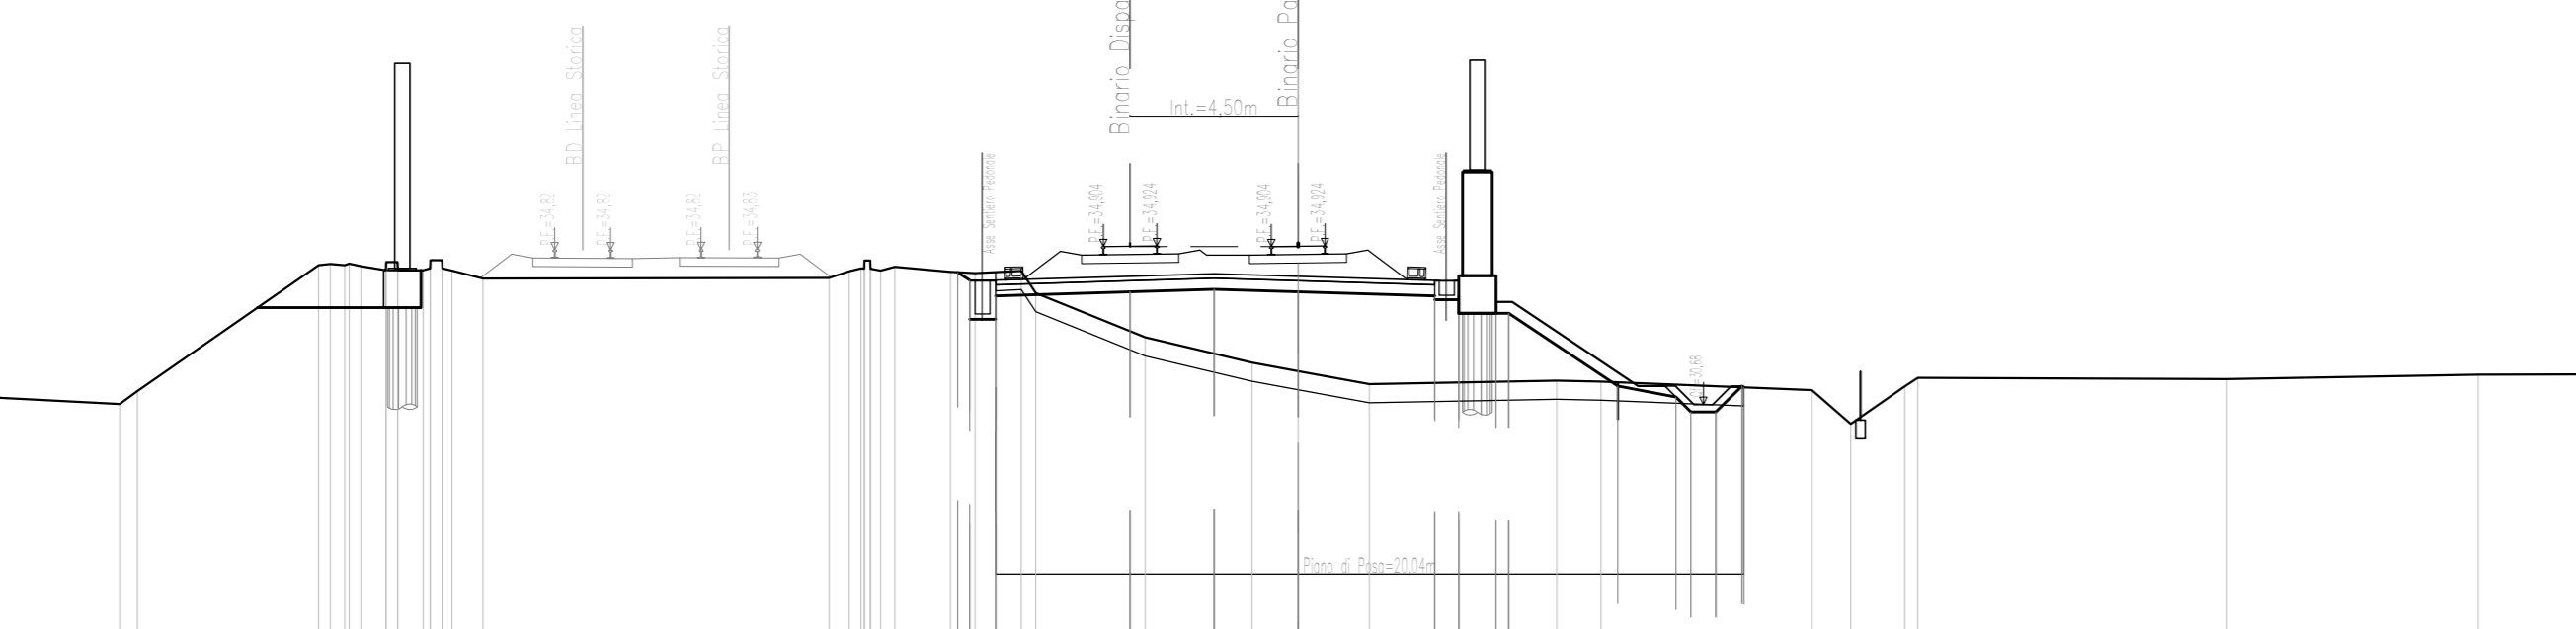

STERNO E BONIFICHE table for the sixth section, listing quantities for earthwork and reinforcement.

1:200

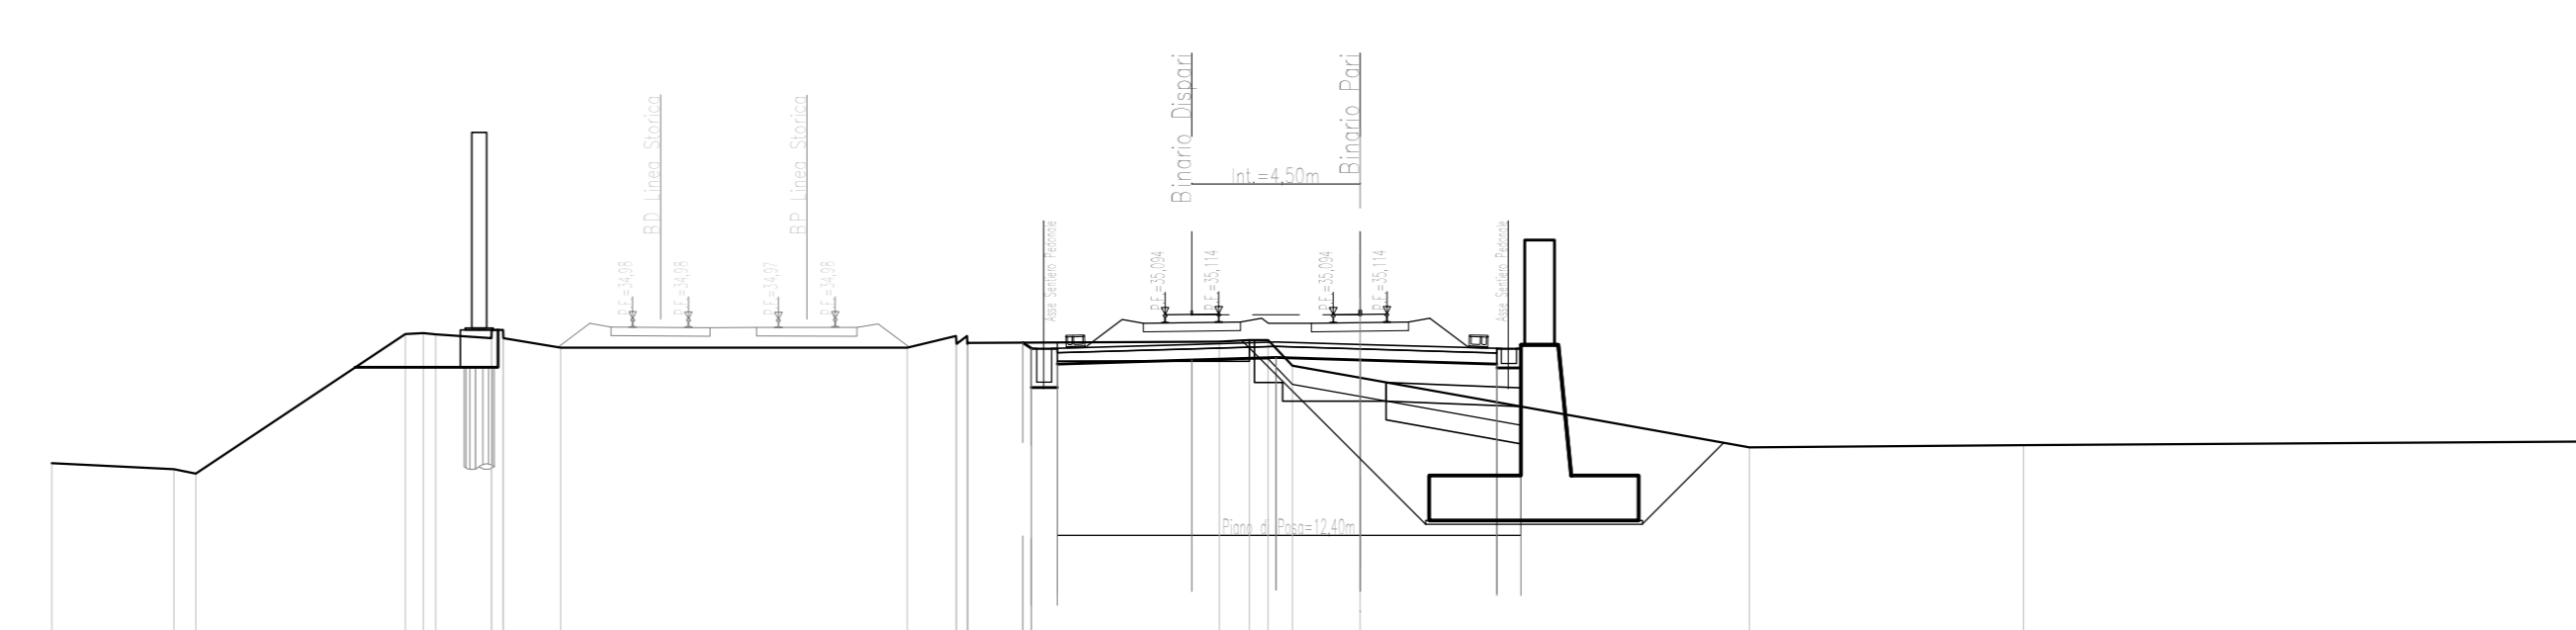

SCALA 1:200

Table of coordinates and distances for the fifth section, including QUOTE TERRENO, DISTANZE TERRENO, QUOTE RILEVATO, and DIST.RILEVATO.

SCALA 1:200

Table of coordinates and distances for the sixth section, including QUOTE TERRENO, DISTANZE TERRENO, QUOTE RILEVATO, and DIST.RILEVATO.

NOTE GENERALI

TUTTE LE PROGRESSIVE SONO RIFERITE AL BINARIO PARI, SALVO OVE DIVERSAMENTE SPECIFICATO

CARATTERISTICHE DEI MATERIALI

Administrative and contractual information block including COMMITTENTE (RFI), ALTA SOVRIGLIANZA (ITAFERR), GENERAL CONTRACTOR (ITICAV2), project title (LINEA A.V. A.C. TORINO-VENEZIA), and project details (PROGETTO ESECUTIVO RILEVATO FERROVIARIO DA PK 27+817,02 A PK 28+175,00).