



RECINZIONE ESTERNA  
 STRADE  
 OPERE CIVILI  
 REPARTO AT / ASSI FONDAZIONI

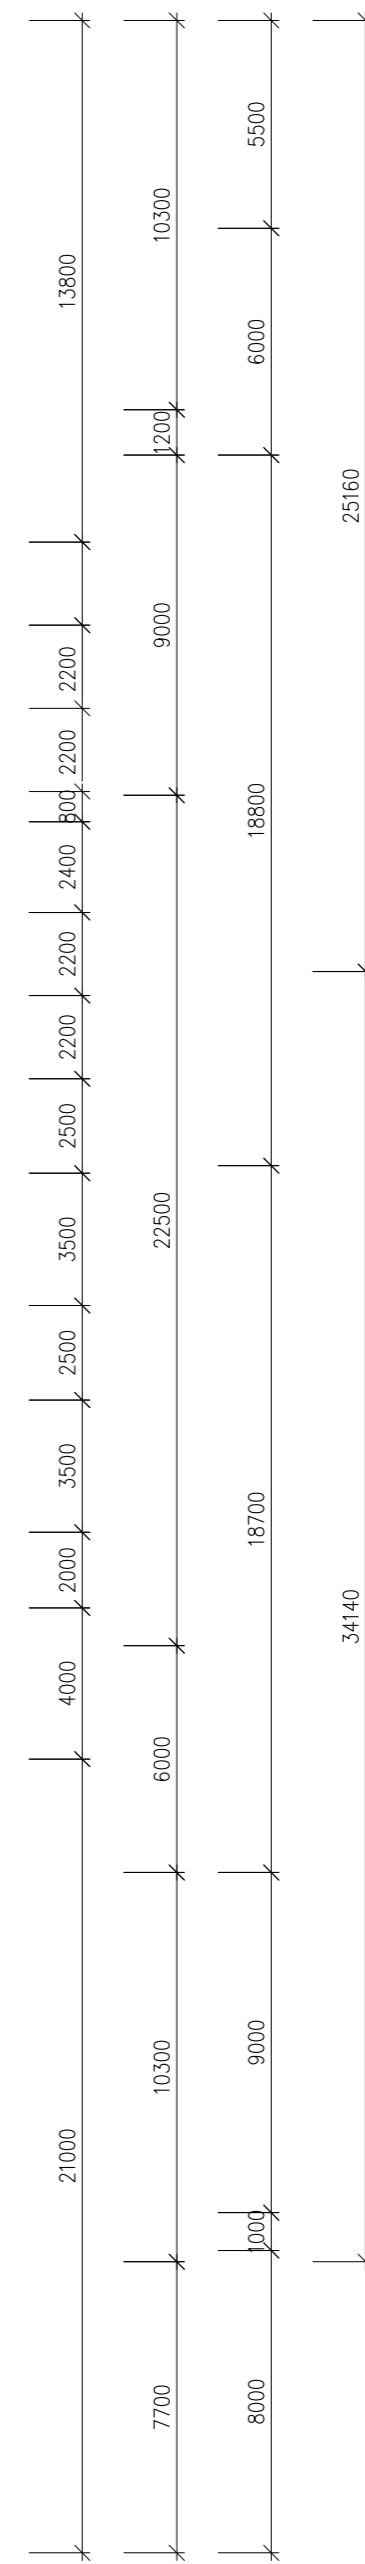

REPARTO AT - MT / ASSI FONDAZIONI	14200	3000	1100	2200	2200	2200	3300	1100	2200	2200	2200	3300	9000	1100	2200	2200	2200	3300	1100	2200	2200	2200	3300	13800
OPERE CIVILI	18650			8100	1200	1450	250	8100	1200			10250		9000	1200	250	9000	1200					13600	
FABBRICATI UTENTI	11500			11650	1000		13000	250			13000	250	13000	250			13000	1260				5840		
STRADE	12000	4350	6500				47250						2800									10500		
RECINZIONE ESTERNA							66660																	

REPARTO AT / ASSI FONDAZIONI  
 OPERE CIVILI  
 OPERE CIVILI / STRADE  
 RECINZIONE

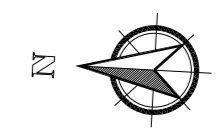

**PIVEXO I S.R.L.**  
 Via Stazione snc  
 74011 Marone (TA)  
 P.IVA 03358100737



*Giuseppe B...*

				PUNTO DI RACCOLTA 150 KV LARINO TITOLO PLANIMETRIA REPARTO AT	
REVISIONE	DATA	ELABORATO	VERIFICATO	APPROVATO	DESCRIZIONE
A	12.12.2023	099	013	015	Emissione per autorizzazione
INGENGERIA & COSTRUZIONI					
SCALA	FORMATO	Foglio / Di	N. DOCUMENTO		
1:200	A1	1/1	3 0 3 5 2 A		