

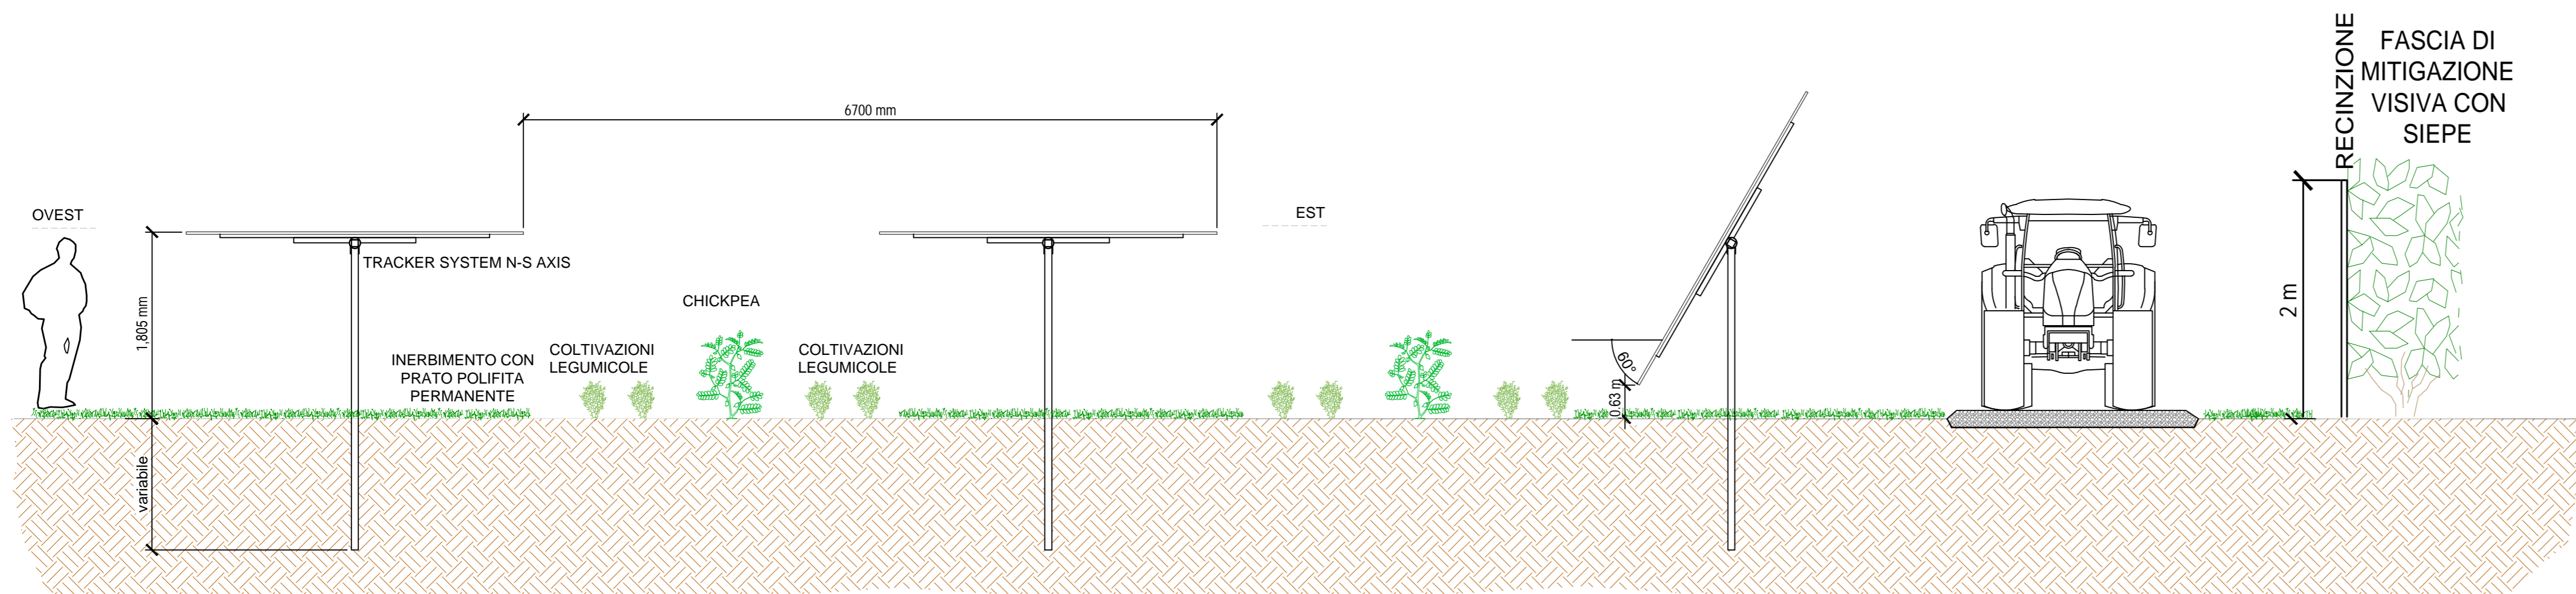
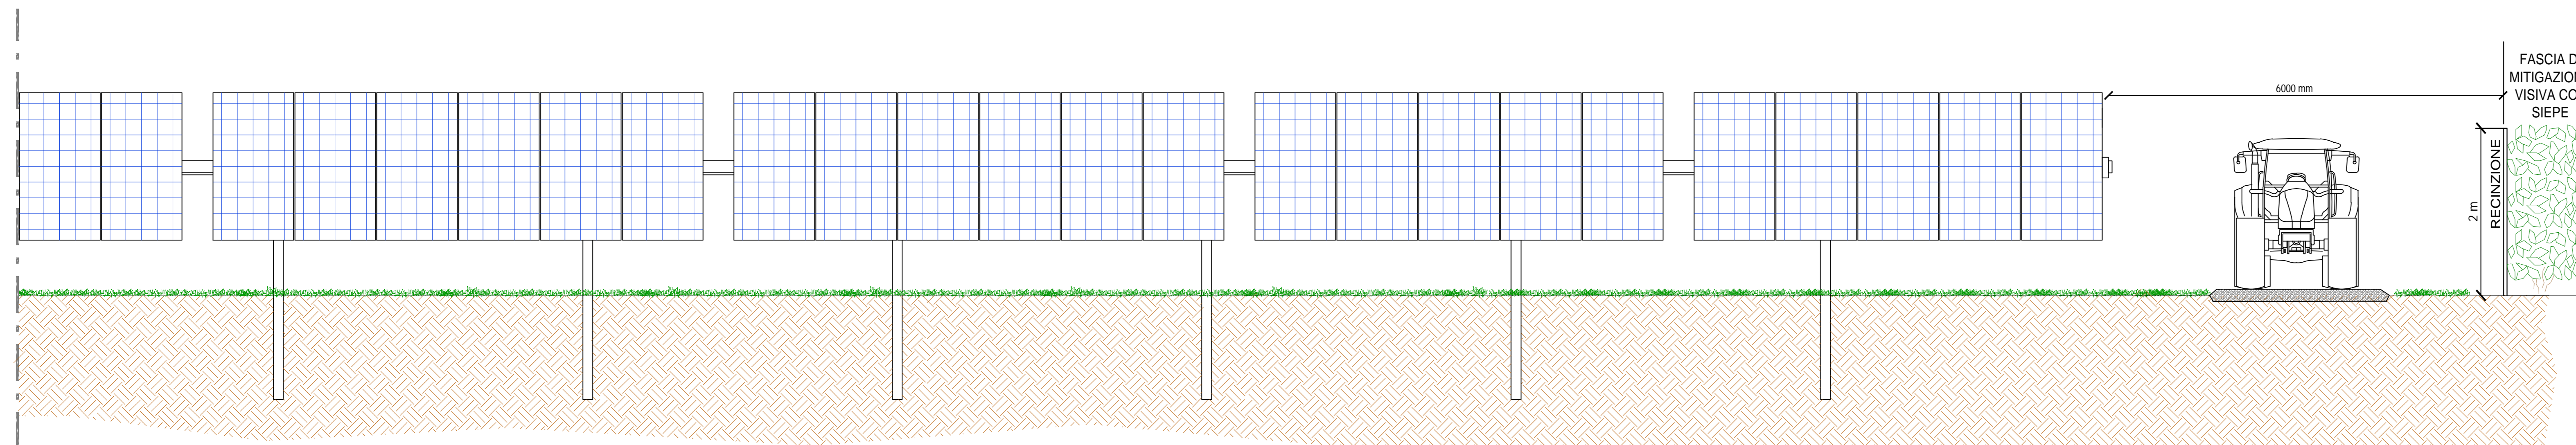
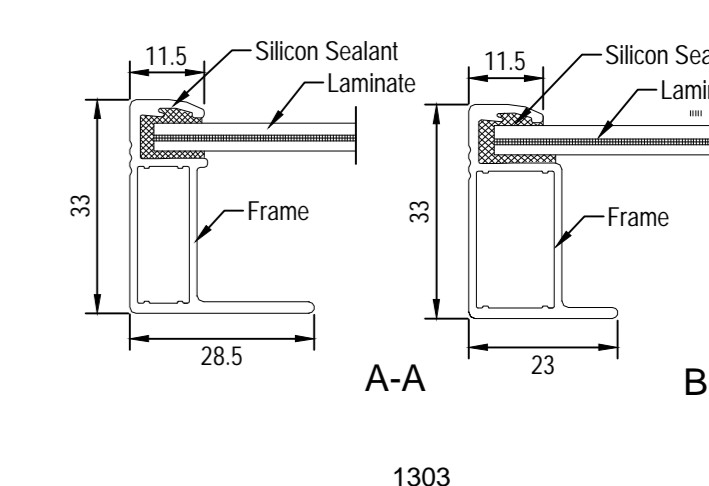


Campo FV - Particolari Struttura FV e Dettagli

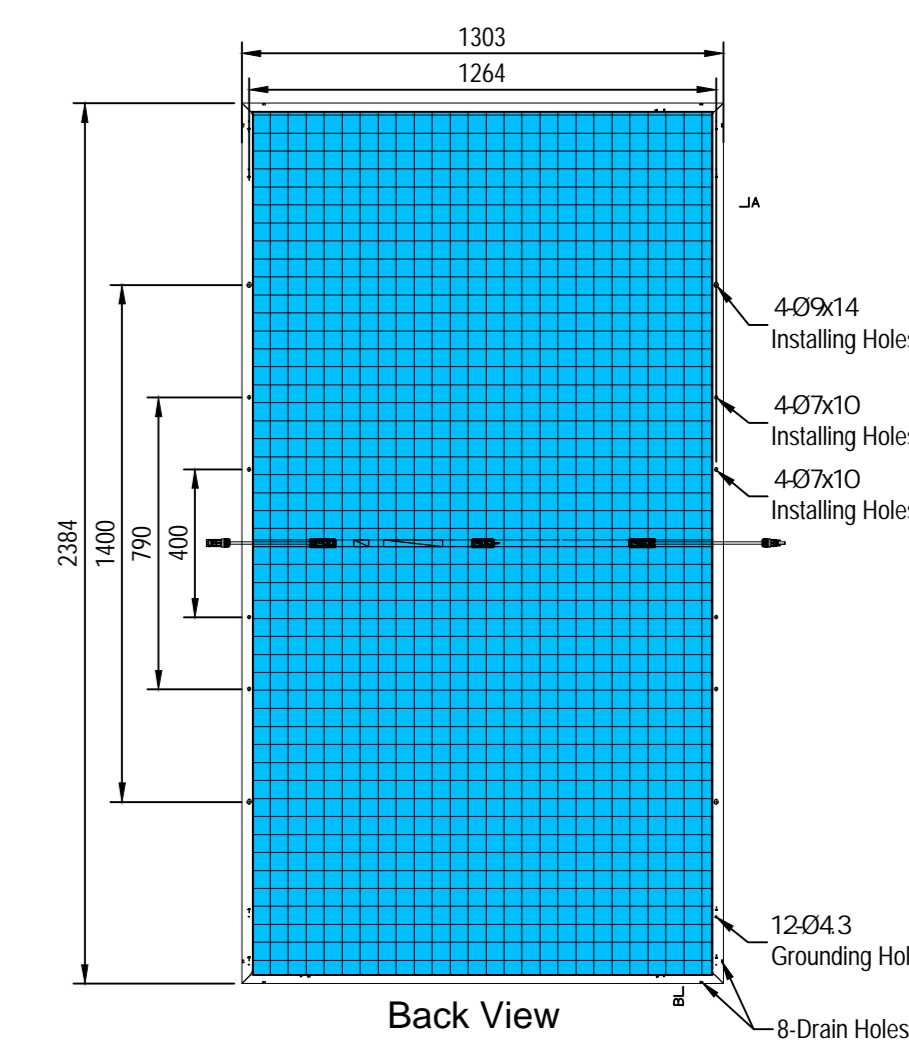


PHOTOVOLTAIC MODULE

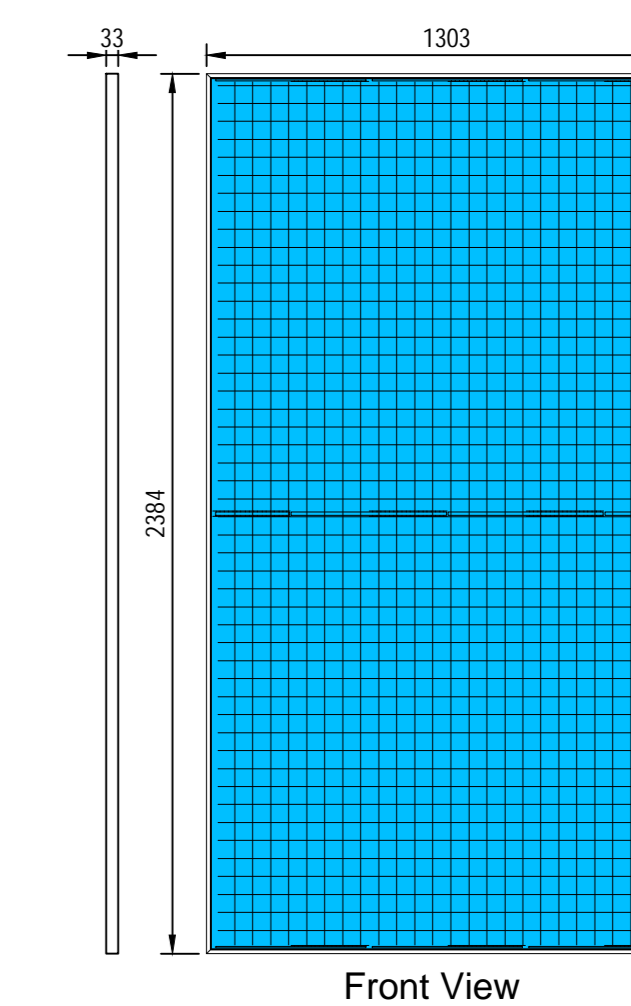


SIDE VIEW @ 0°


SIDE VIEW @ 60°

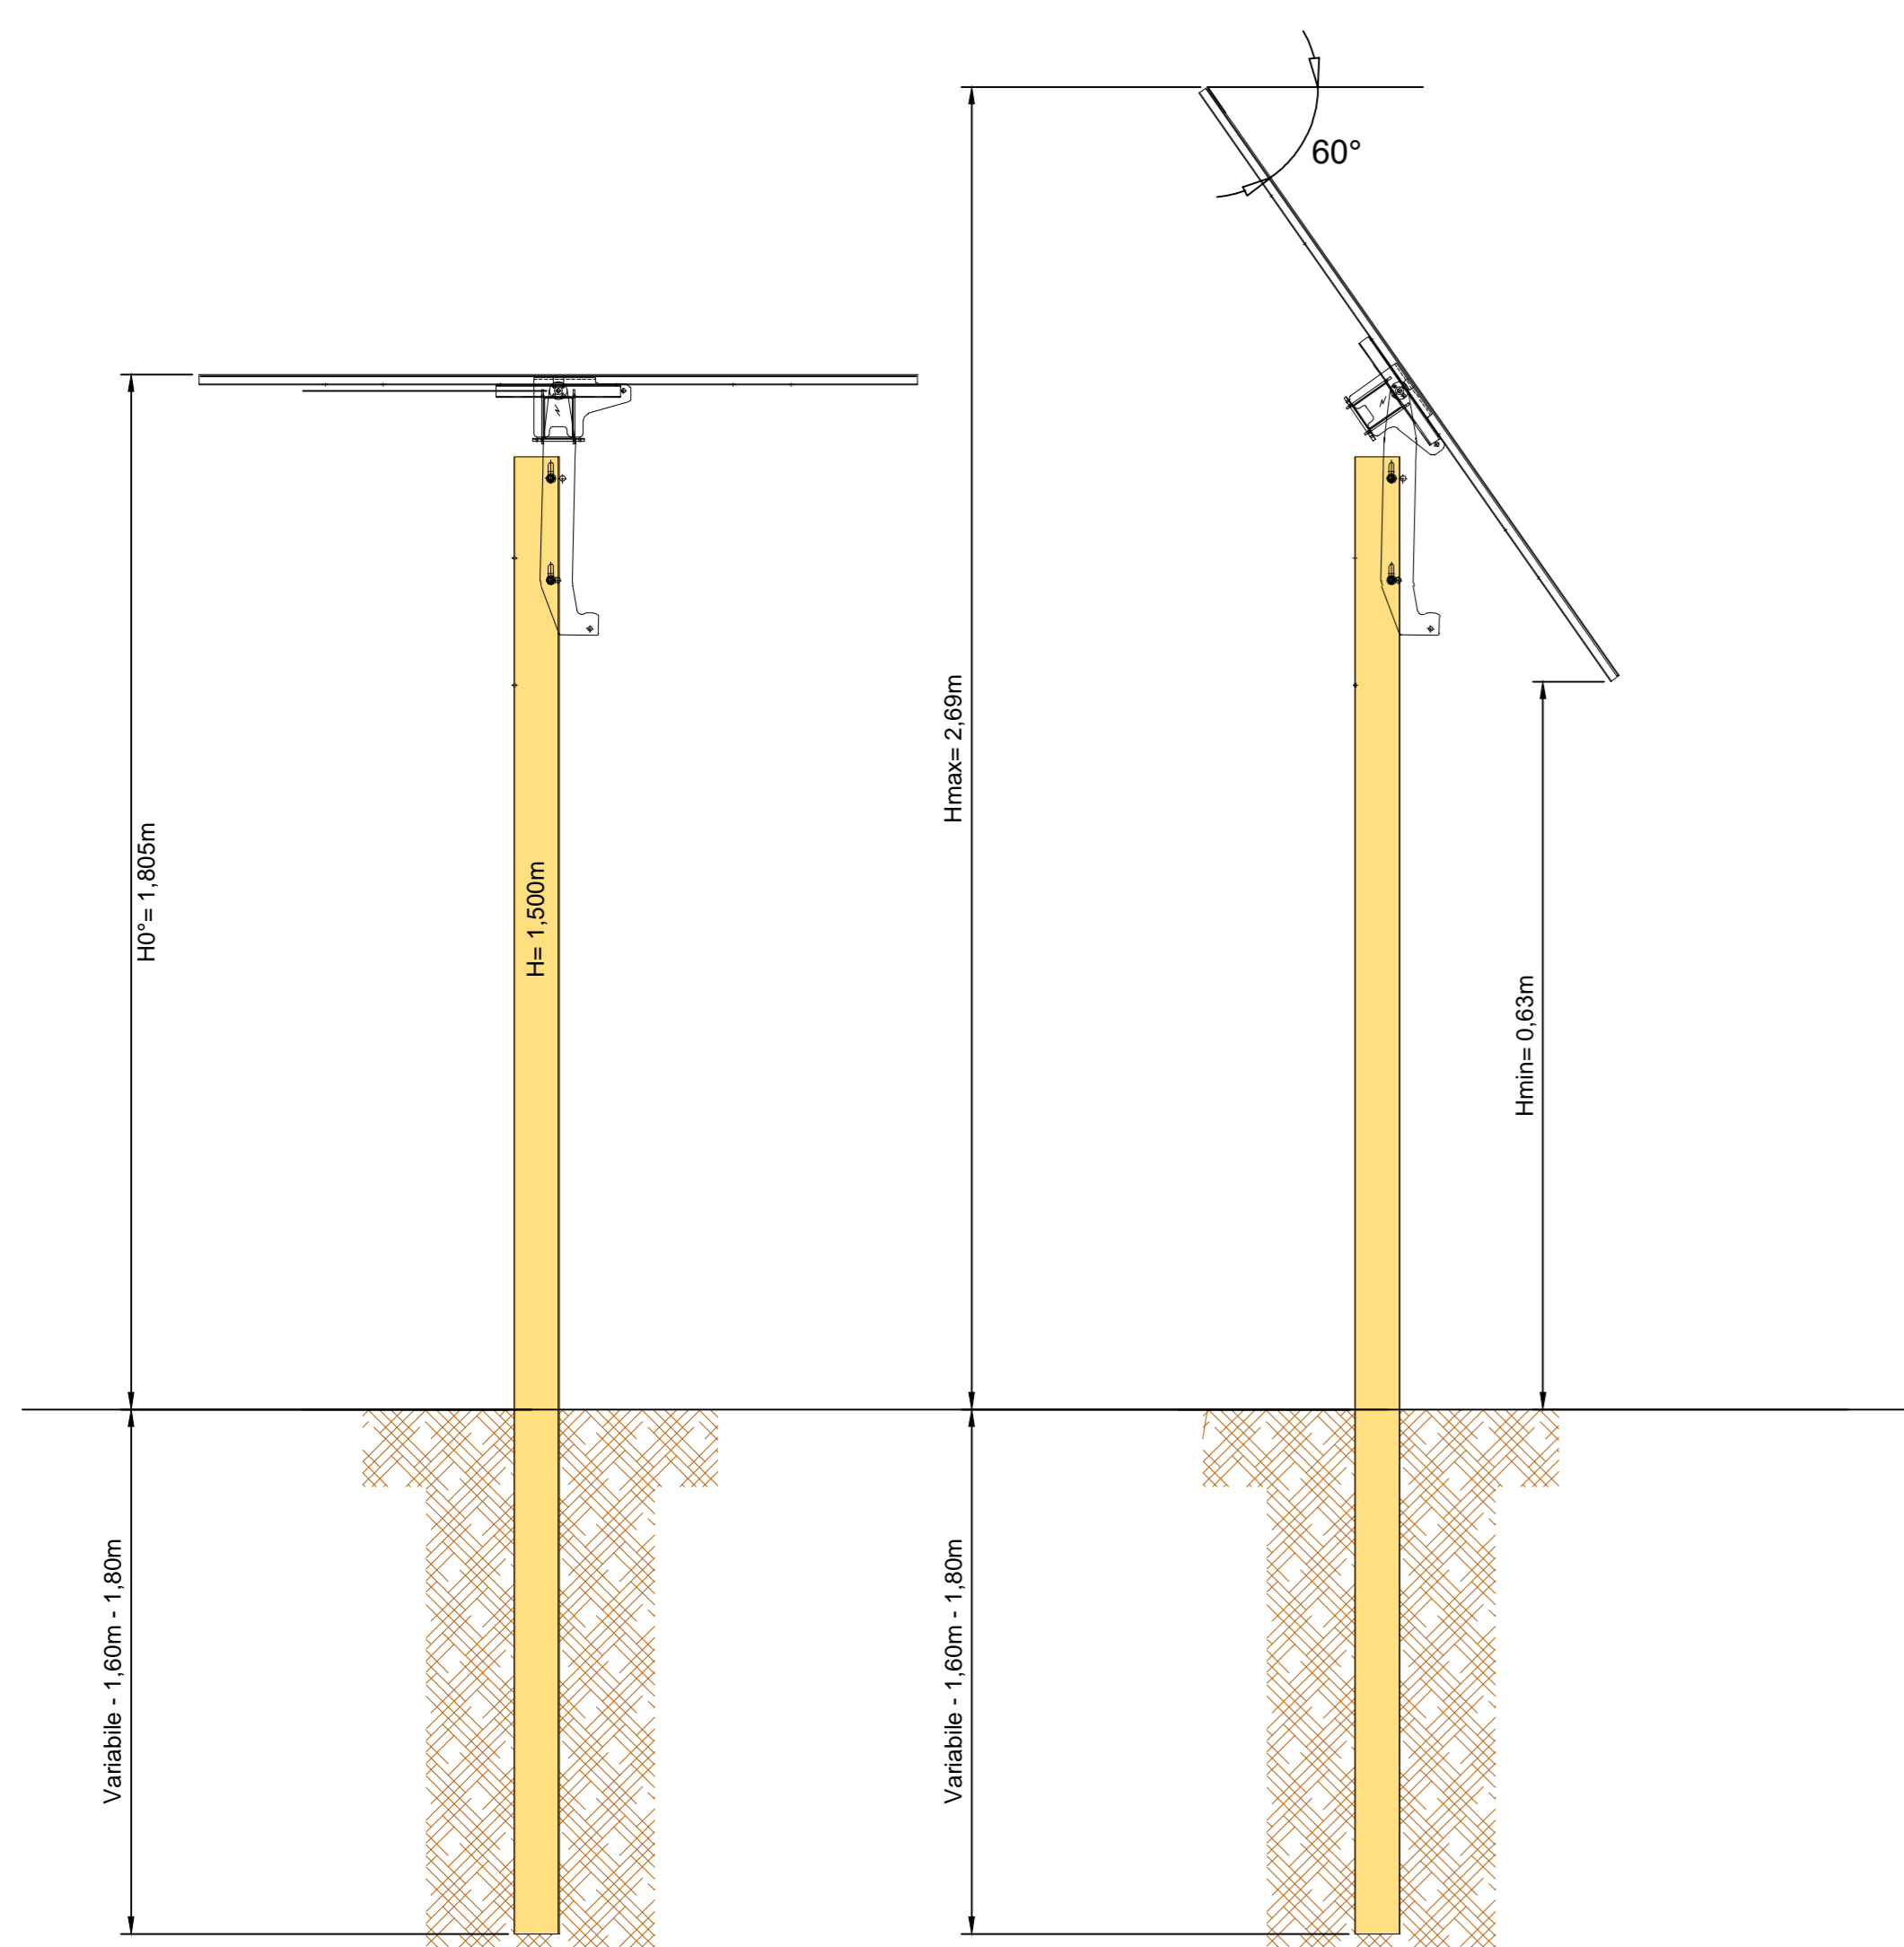

FOUNDATION TWIST ERROR RECOVERY

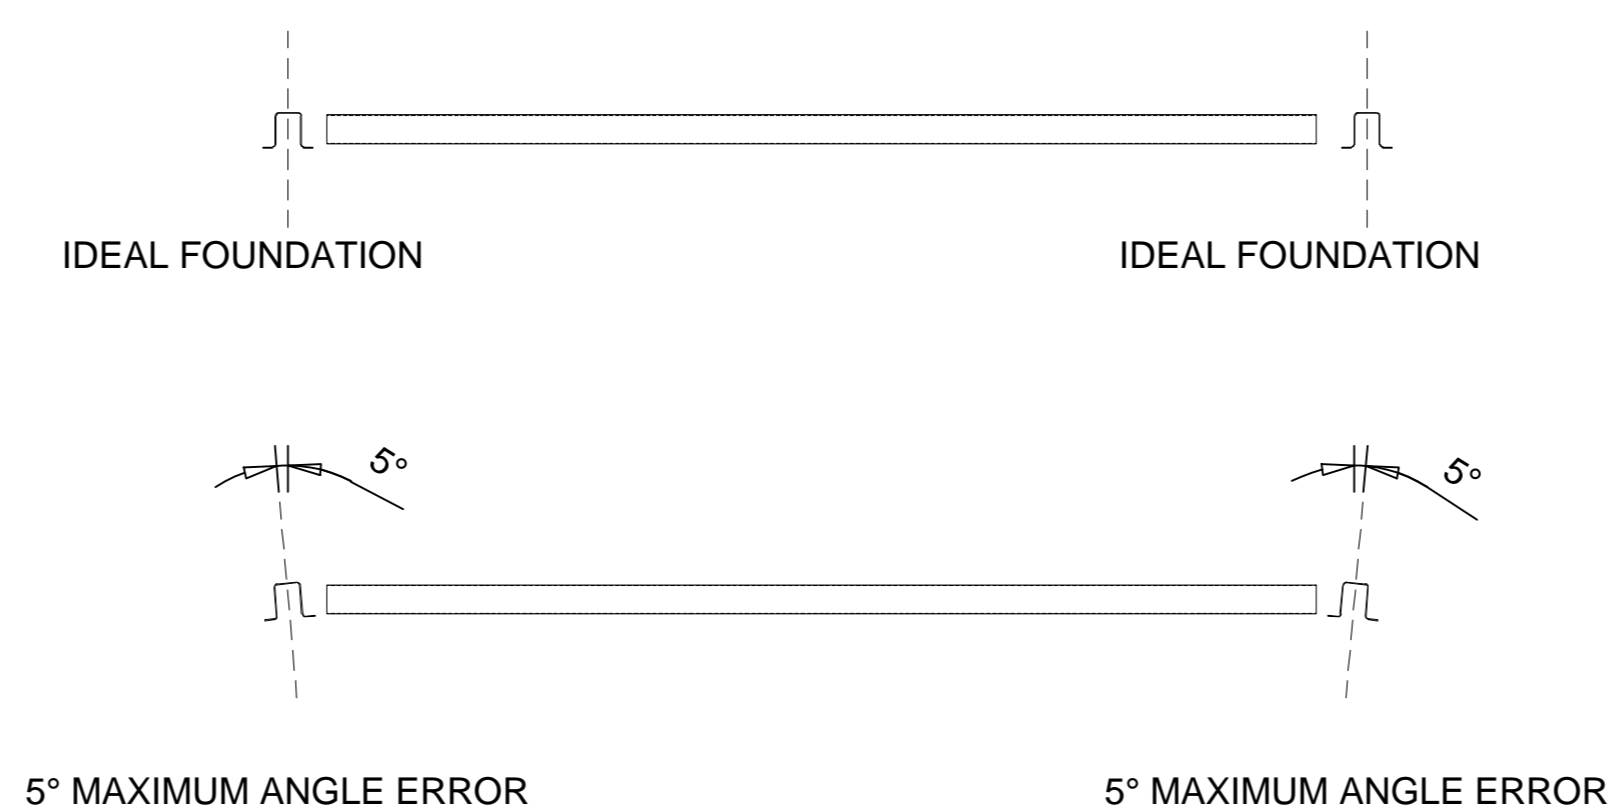


FOUNDATION ANGLE ERROR RECOVERY

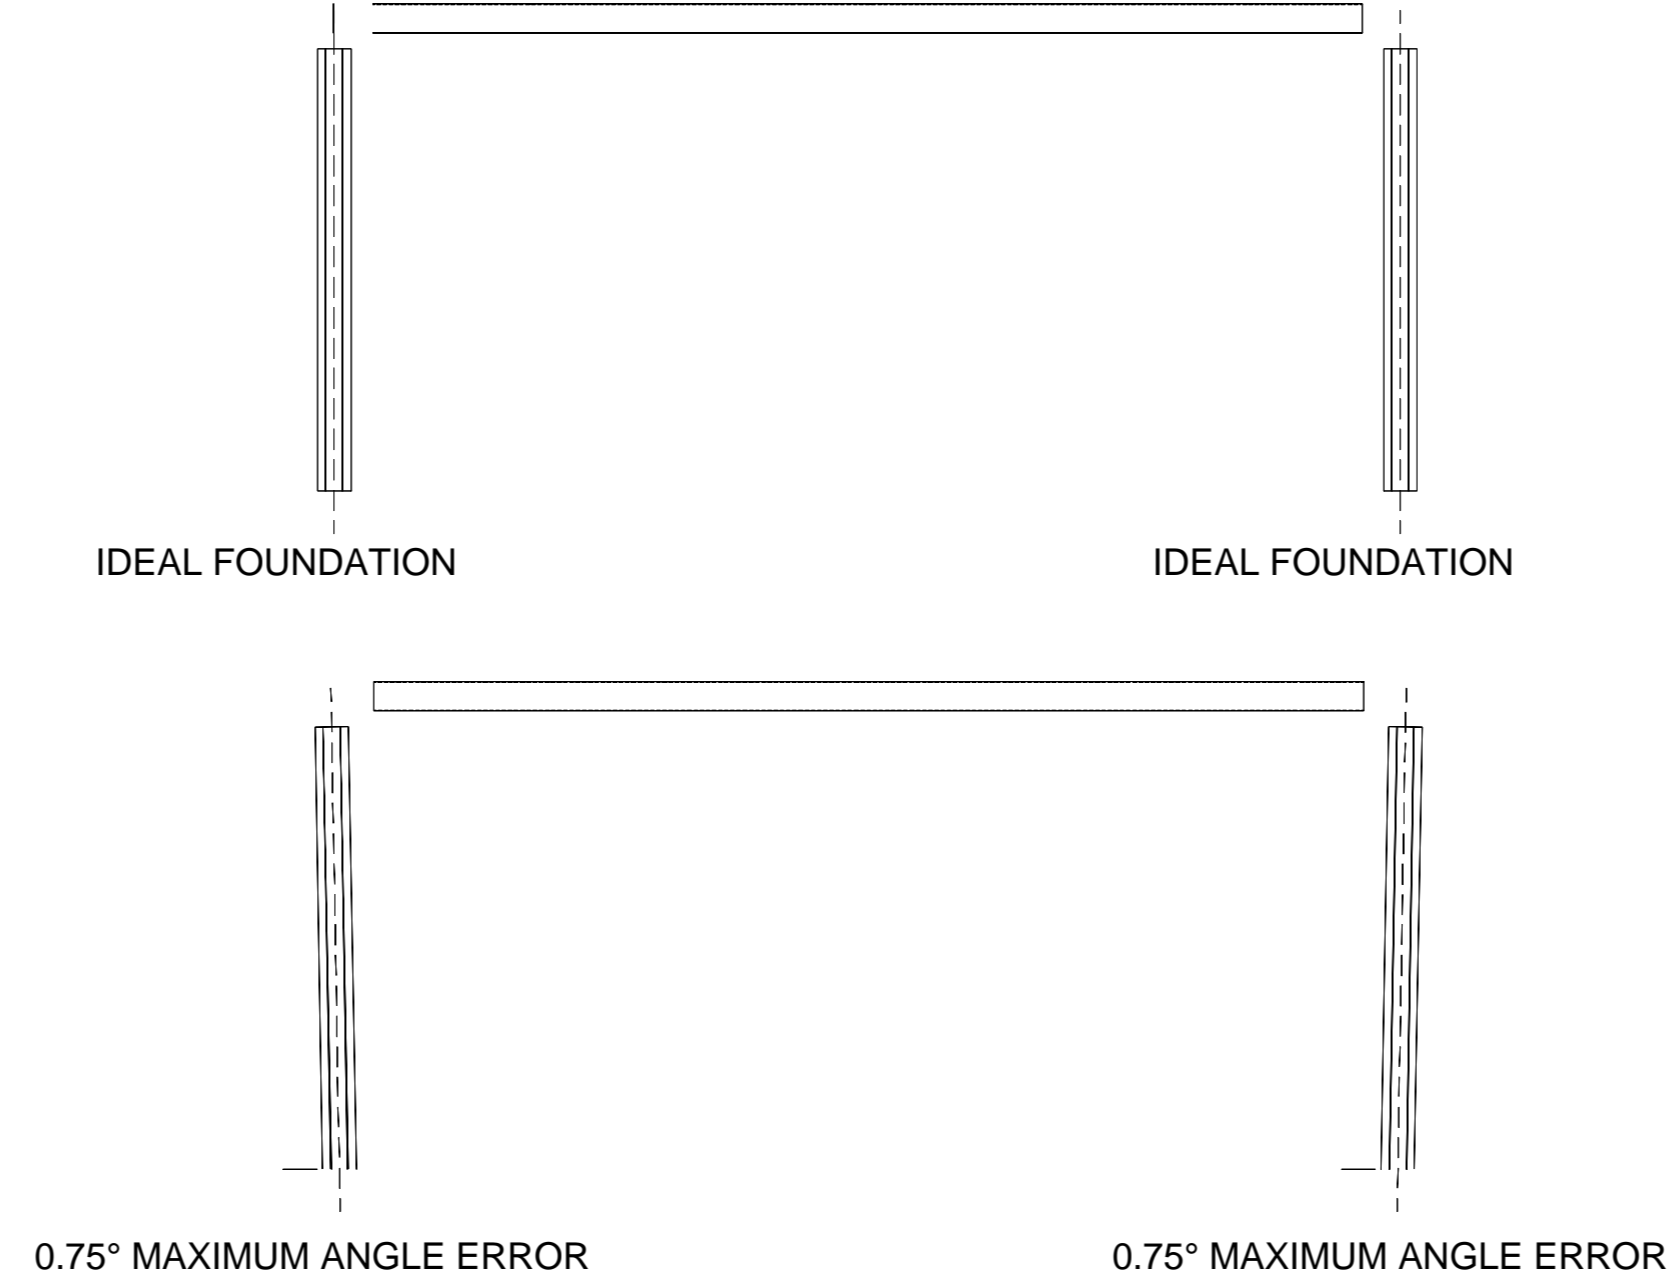

PRELIMINARY PV TABLES SPACING

NOMINAL VALUE - IT MAY CHANGE DUE TO MOUNTING TOLERANCES

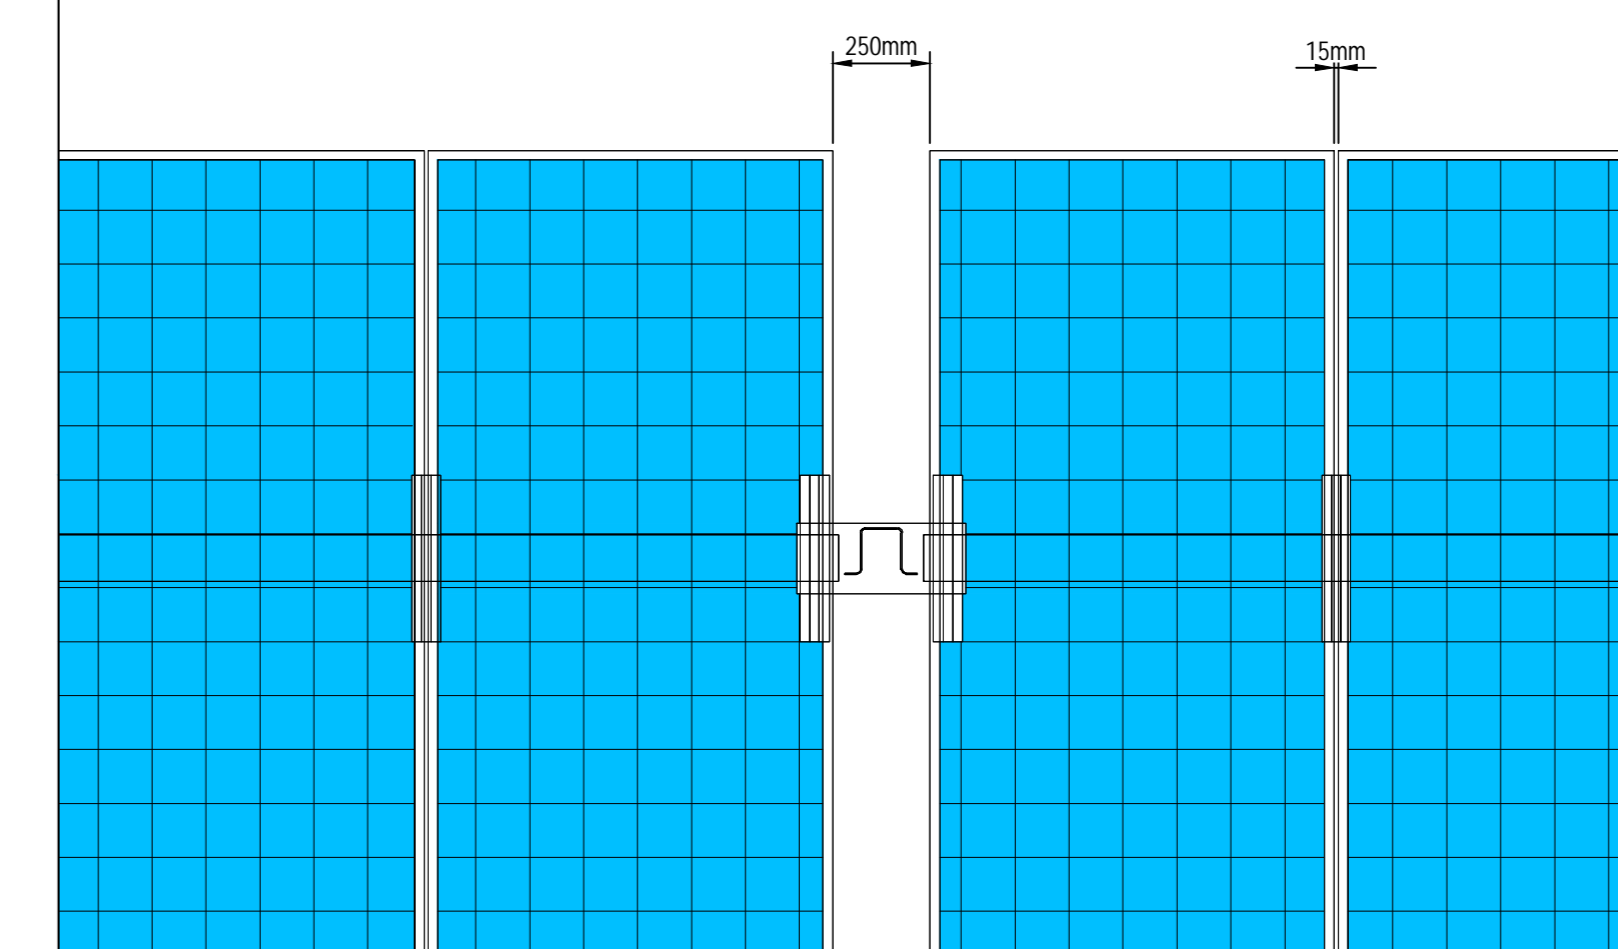

MATERIAL CHARACTERISTICS

STEEL
Structural steel - atleast S235JR - yield strength and thickness in accordance with structural calculations.

SPHERICAL BEARING
Bronze / Stainless steel.

SPACERS
Stainless Steel.

SCREWS, NUTS and WASHERS
All steel parts will be galvanized according to environmental conditions of the site to have a design lifetime of 25 years

GALVANIZATION
Basic Option
All steel parts will be galvanized according to environmental conditions of the site to have a design lifetime of 25 years



NEX 088a - Monreale
Comune: Monreale
Città Metropolitana: Palermo (PA)
Regione: Sicilia

Proponente:
MONREALE S.R.L.
Via Dante, 7
20123 Milano (MI)
P.Iva: 13100020962
P.E.C.: monreale@pec.it

Consulenza ambientale e progettazione:
ARCADIS Italia S.r.l.
Via Monte Rosa, 93 | 20149 | Milano (MI)
T. +39 02 80 62 44 65 | F. +39 02 80 42 13
P.Iva 01521770212
info@arcadis.it | www.arcadis.com



Rev.	Data	Descrizione	Dis.	Contr.	App.
0	Mar 24	Progetto Definitivo	MA	SDA	SDA
Nome Progetto: NEX 088a - Monreale - Progetto di un impianto agricolo sito nel Comune di Monreale in Loc. C. "C. da Marconeri" di potenza nominale pari a 37.46 MWp in DC			Codice documento: PRO_TAV_16		
Nome Documento: Campo FV - Particolari Struttura FV e Dettagli			Scala: VARIE		