


DU11  
Sezione 34  
Progressiva: 0+680.00  
Scala: 1:100  
Quota di Riferimento: 225.00

PROGRESSIVE TERRENO	QUOTE TERRENO	DISTANZE PARZIALI TERRENO	QUOTE PIANO POSA INERTE	PROGRESSIVE PROGETTO	QUOTE PROGETTO	DISTANZE PARZIALI PROGETTO	SPESORE PACCHETTO
4.29	229.61		229.61				
4.39	229.61	0.10	229.61				
4.50	229.61	0.20	229.61				
4.61	229.61	0.30	229.61				
15.28	229.61	10.00	229.61				

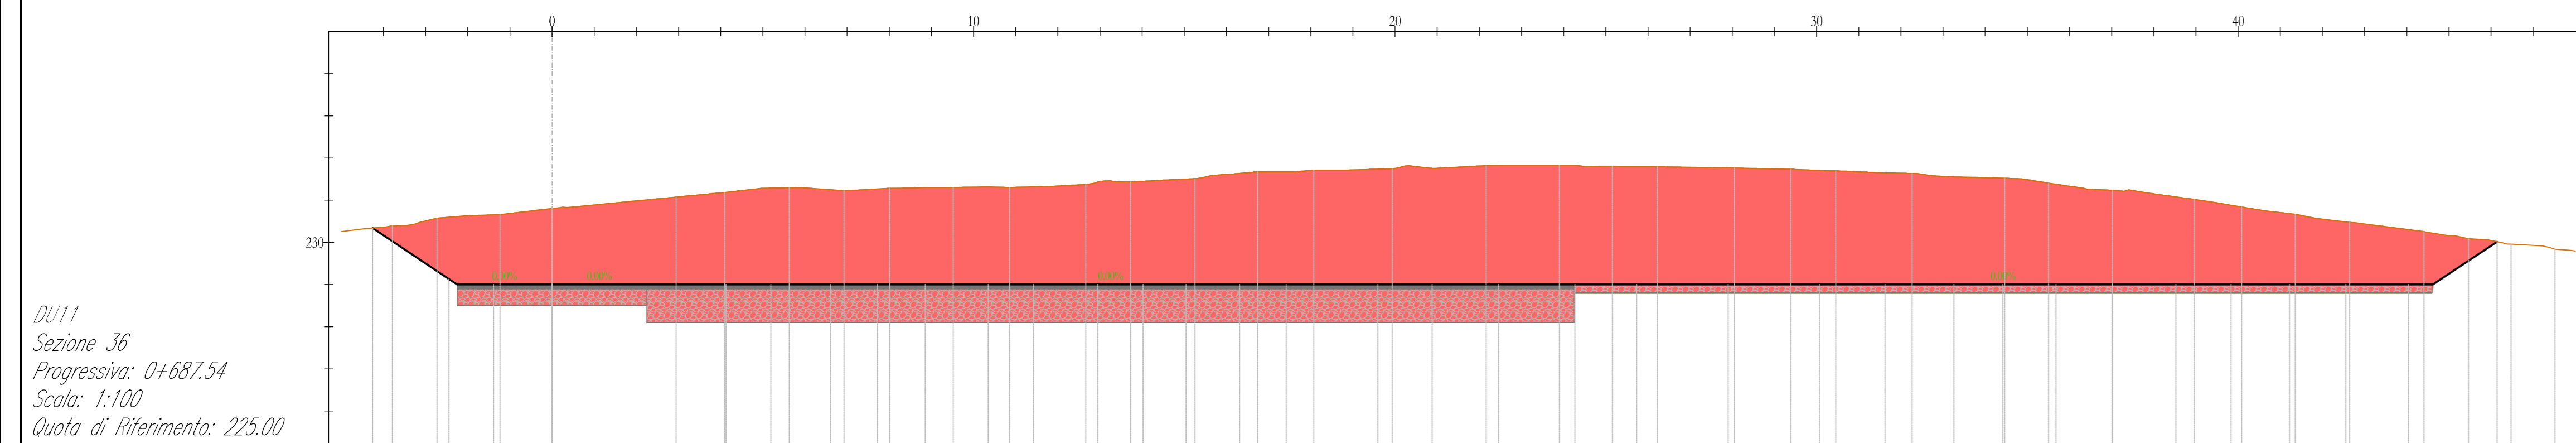

DU11  
Sezione 36  
Progressiva: 0+687.54  
Scala: 1:100  
Quota di Riferimento: 225.00

PROGRESSIVE TERRENO	QUOTE TERRENO	DISTANZE PARZIALI TERRENO	QUOTE PIANO POSA INERTE	PROGRESSIVE PROGETTO	QUOTE PROGETTO	DISTANZE PARZIALI PROGETTO	SPESORE PACCHETTO
5.17	229.61		229.61				
5.27	229.61	0.10	229.61				
5.37	229.61	0.20	229.61				
5.47	229.61	0.30	229.61				
13.97	229.61	8.80	229.61				
14.07	229.61	8.90	22				