




Planimetria - Scala 1:50

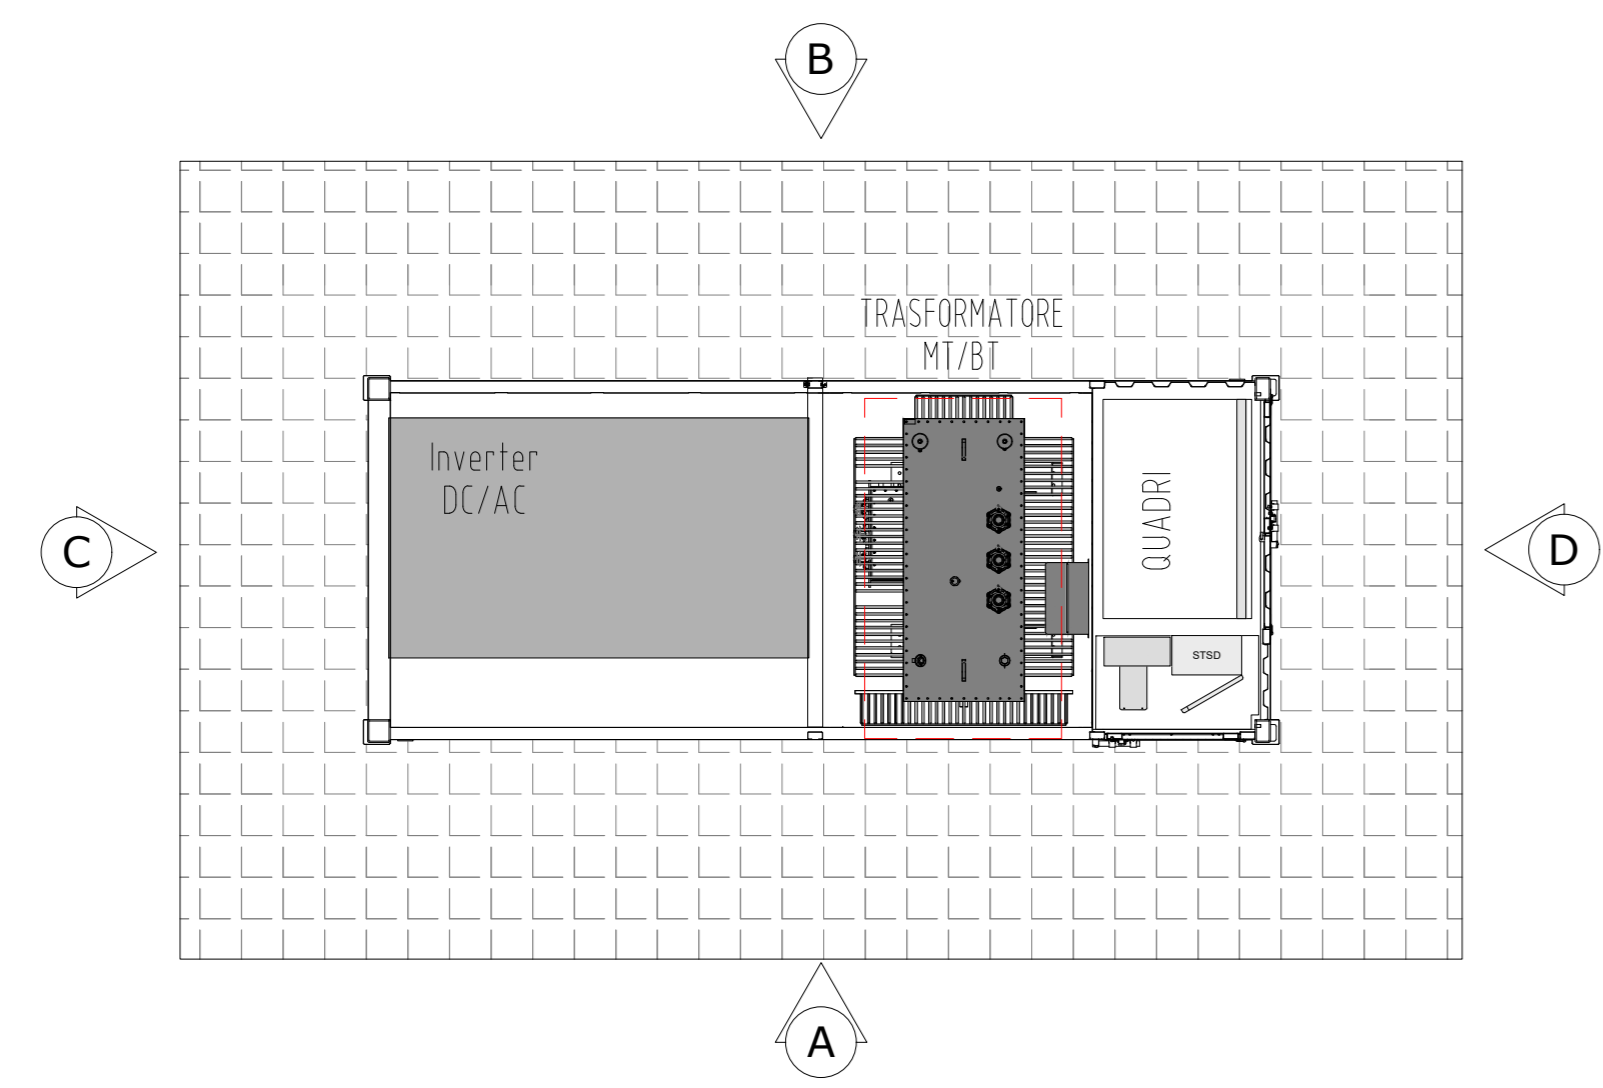


Pianta fondazioni - Scala 1:50

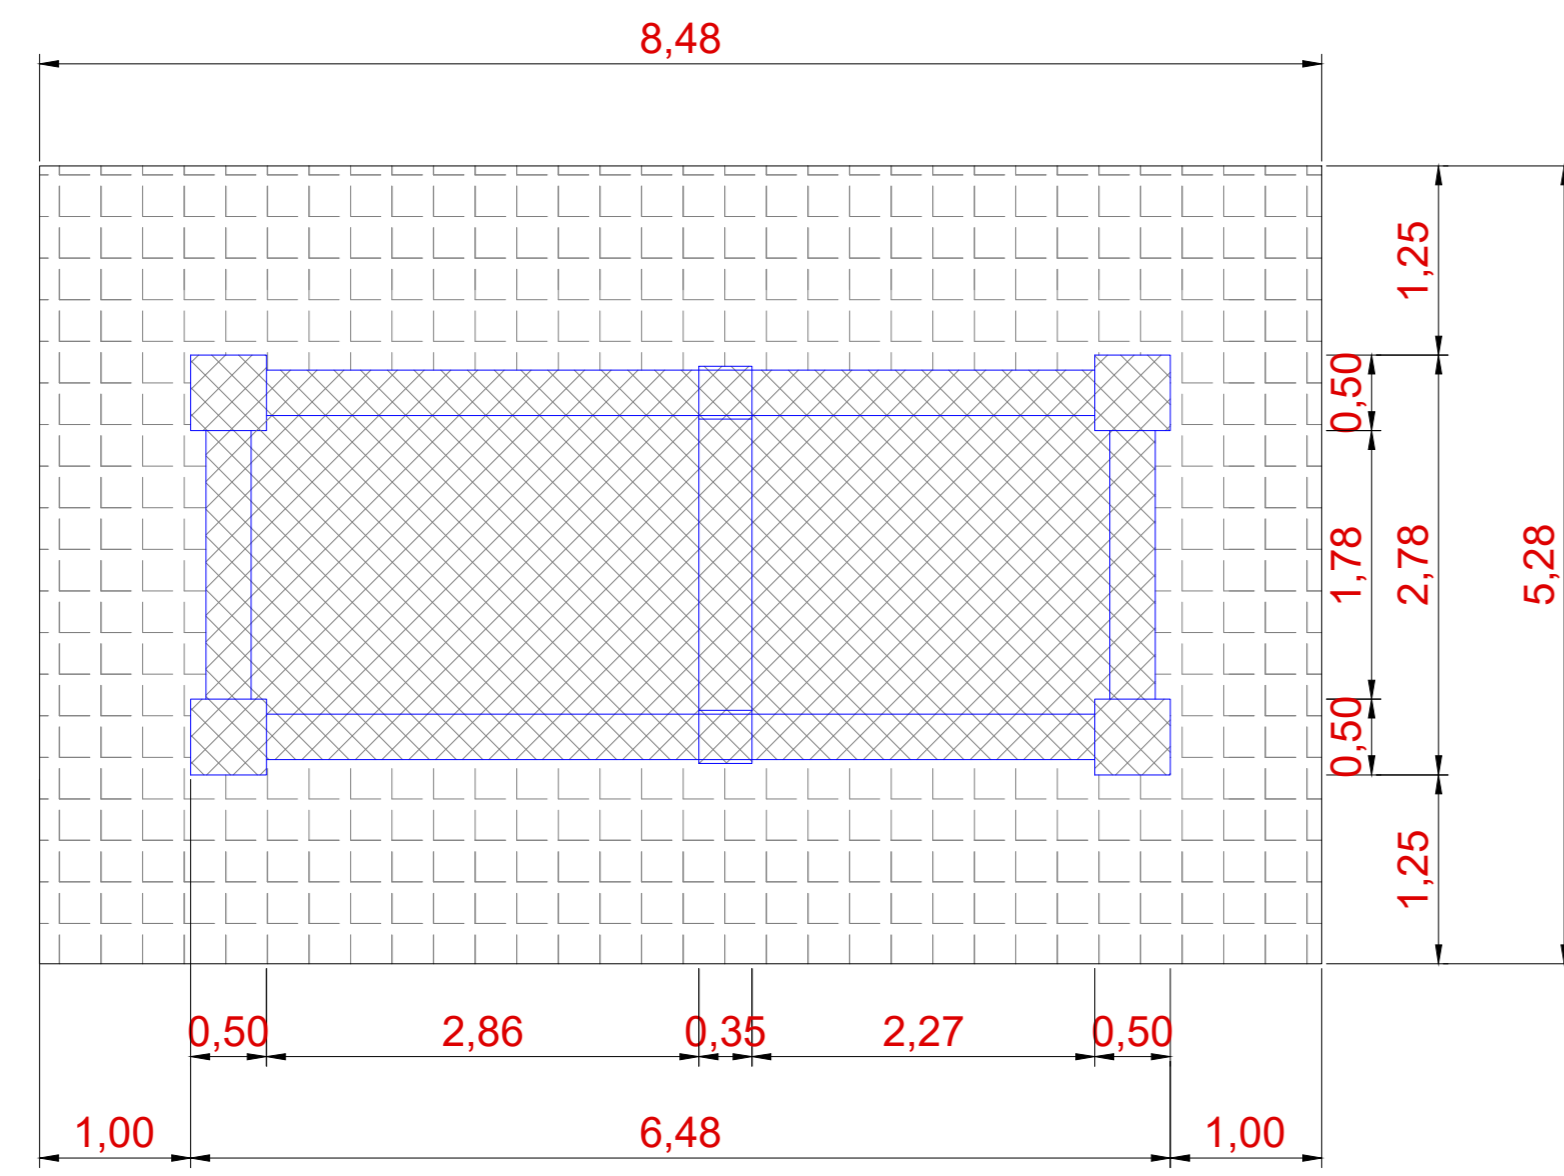


Vista dall'alto - Scala 1:50

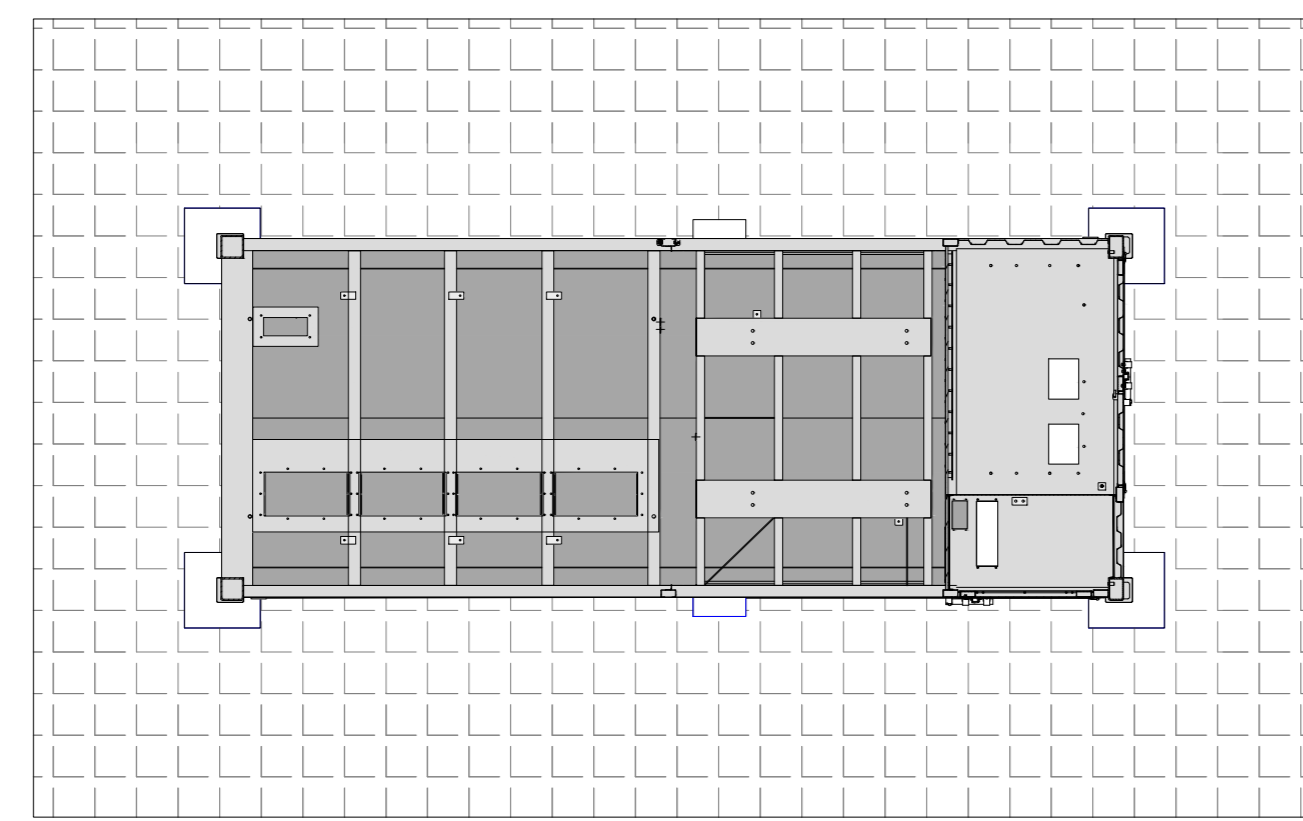


Inquadramento generale - Aree di manovra Power Station - Scala 1:200

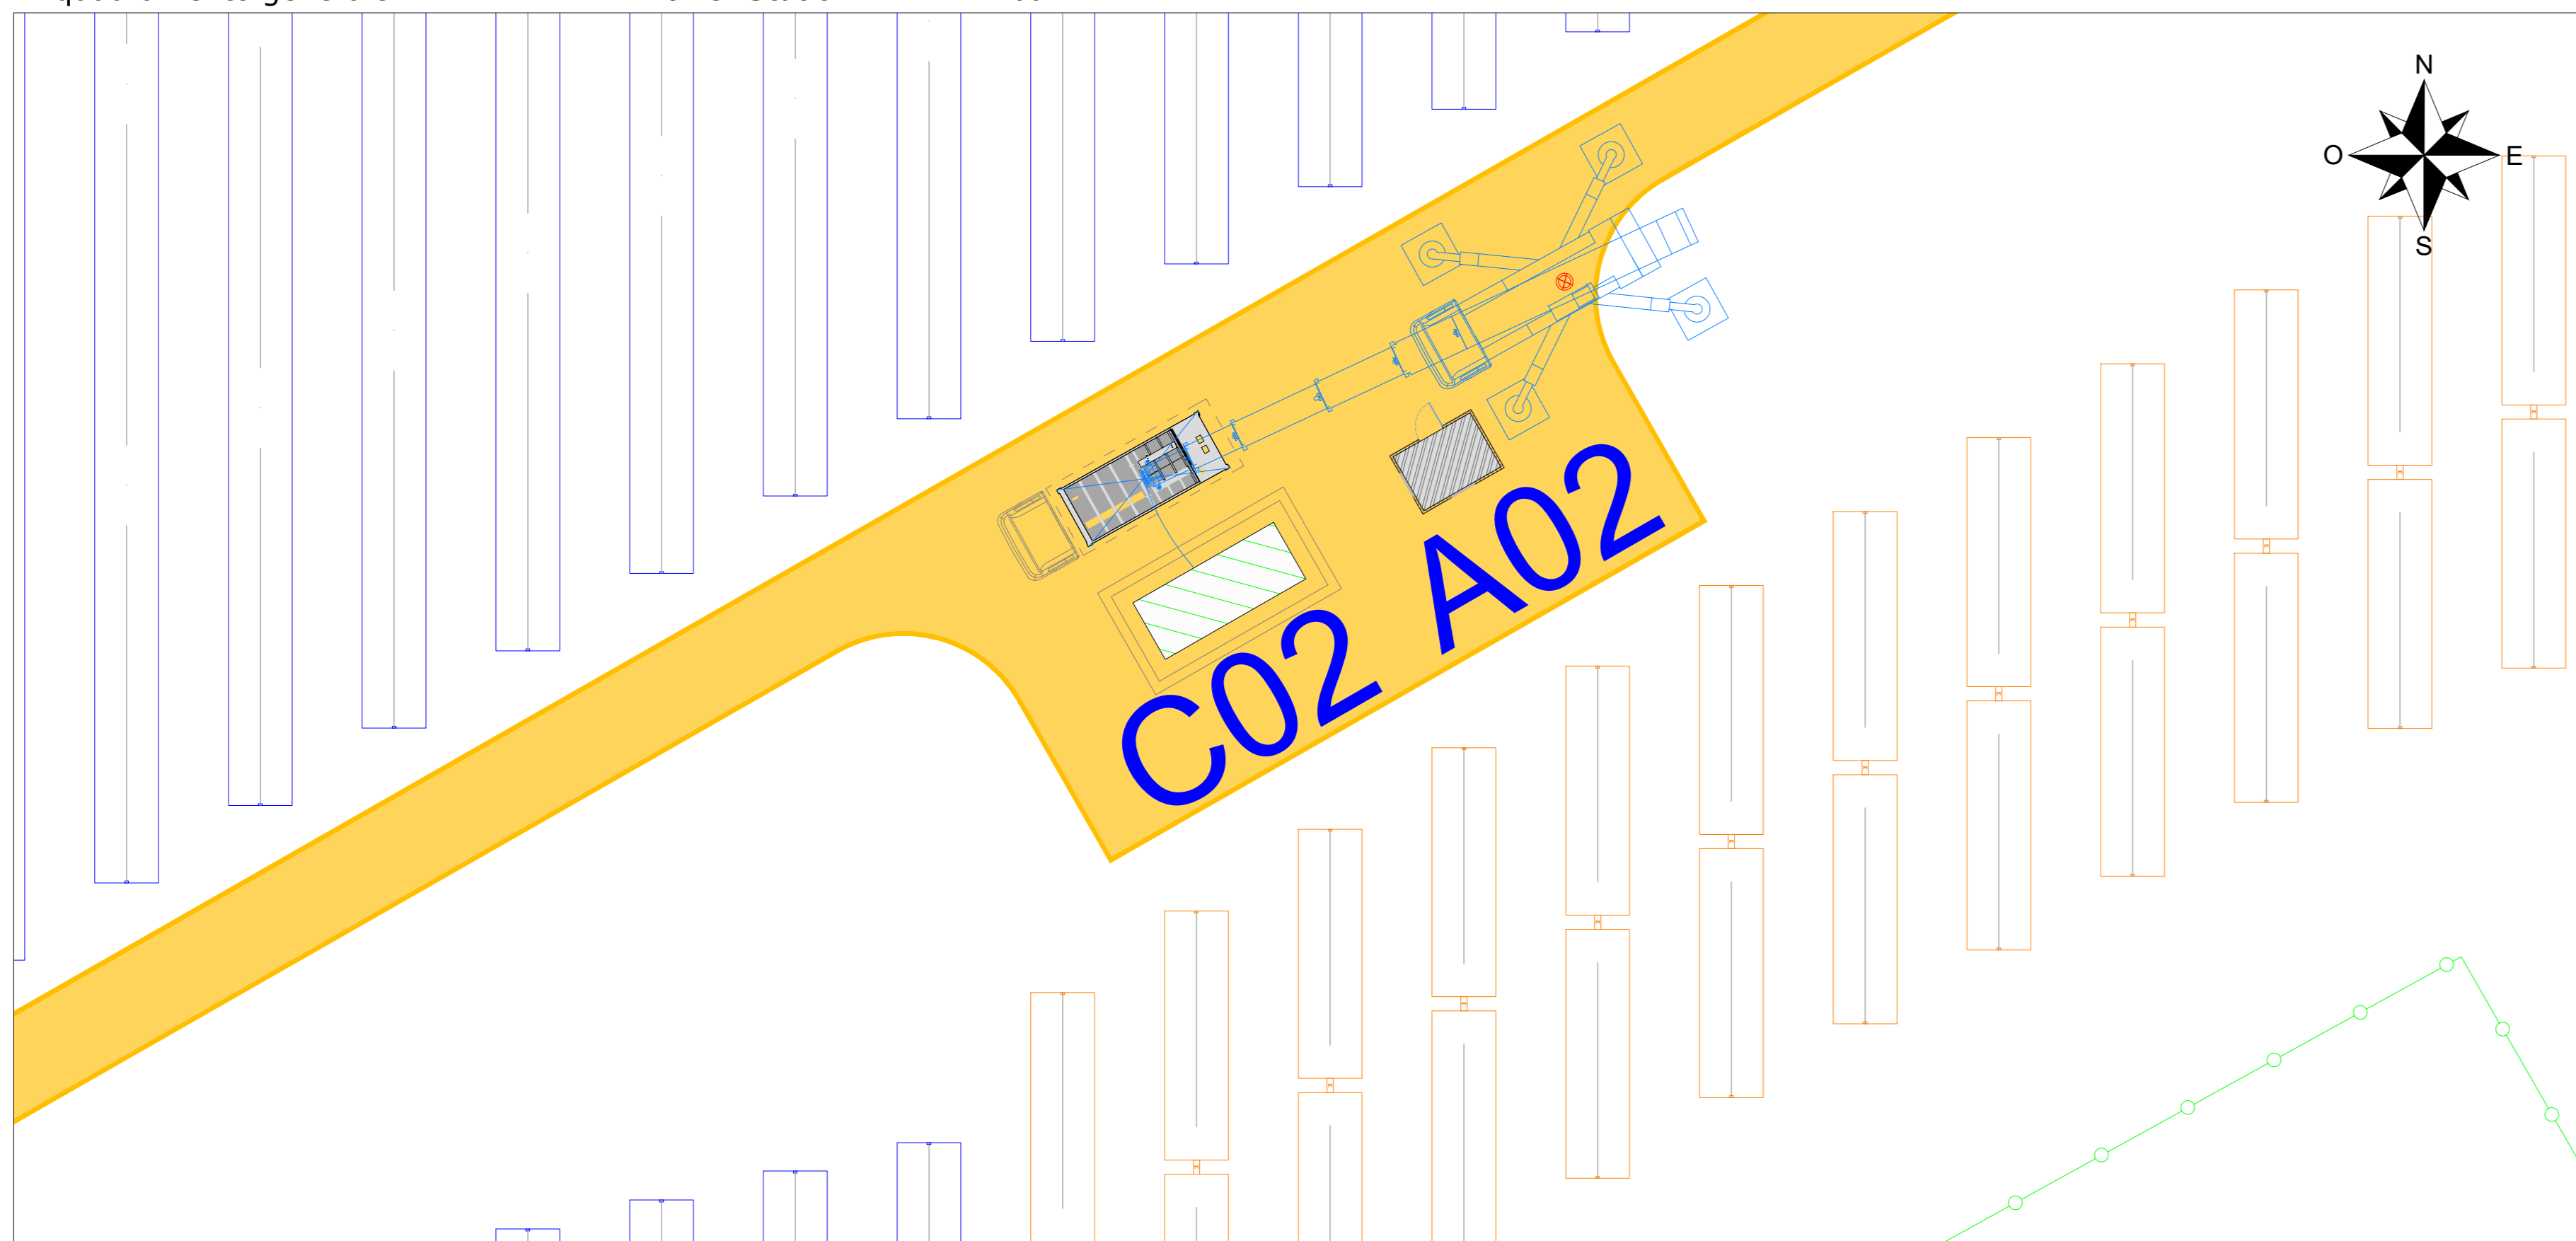


Sezione - Scala 1:50

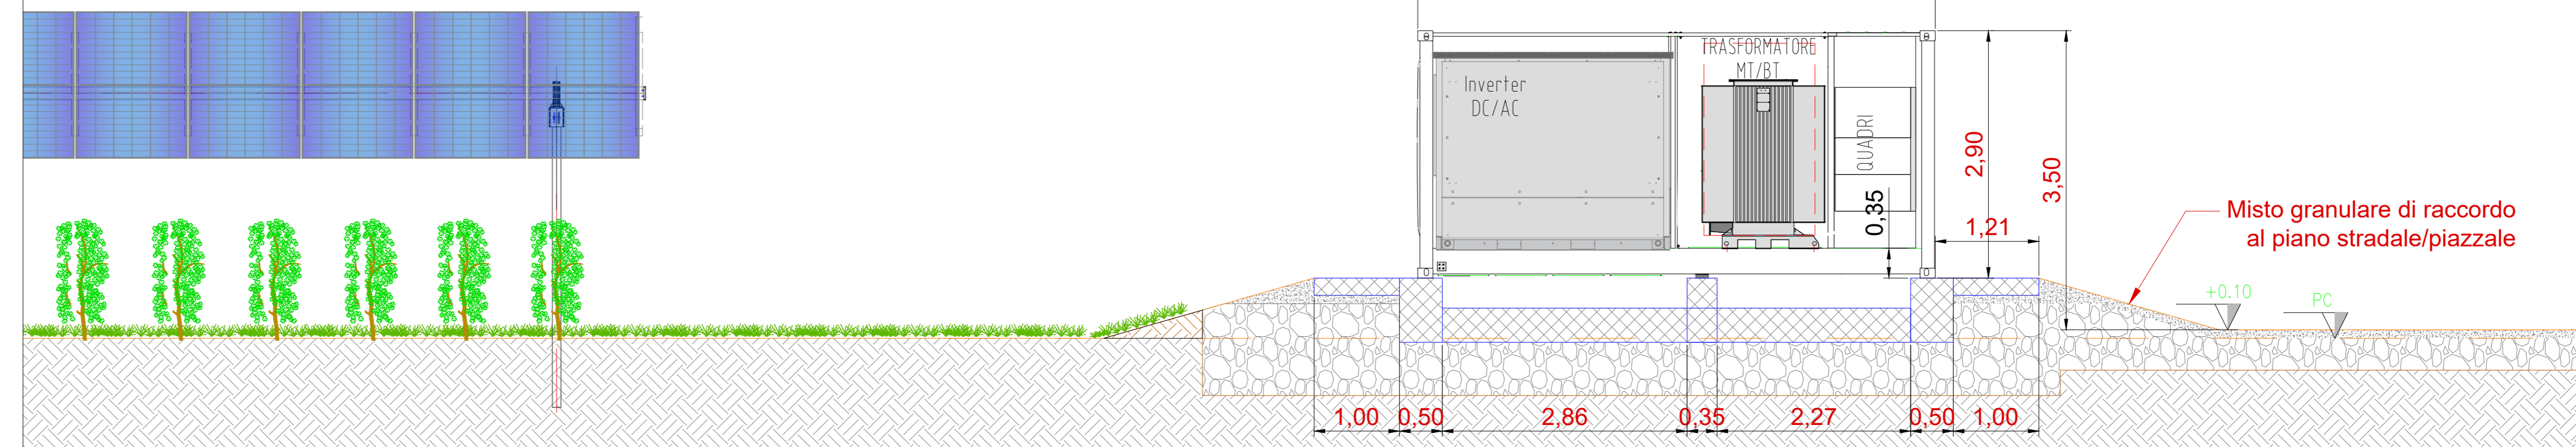


Vista A - Scala 1:50

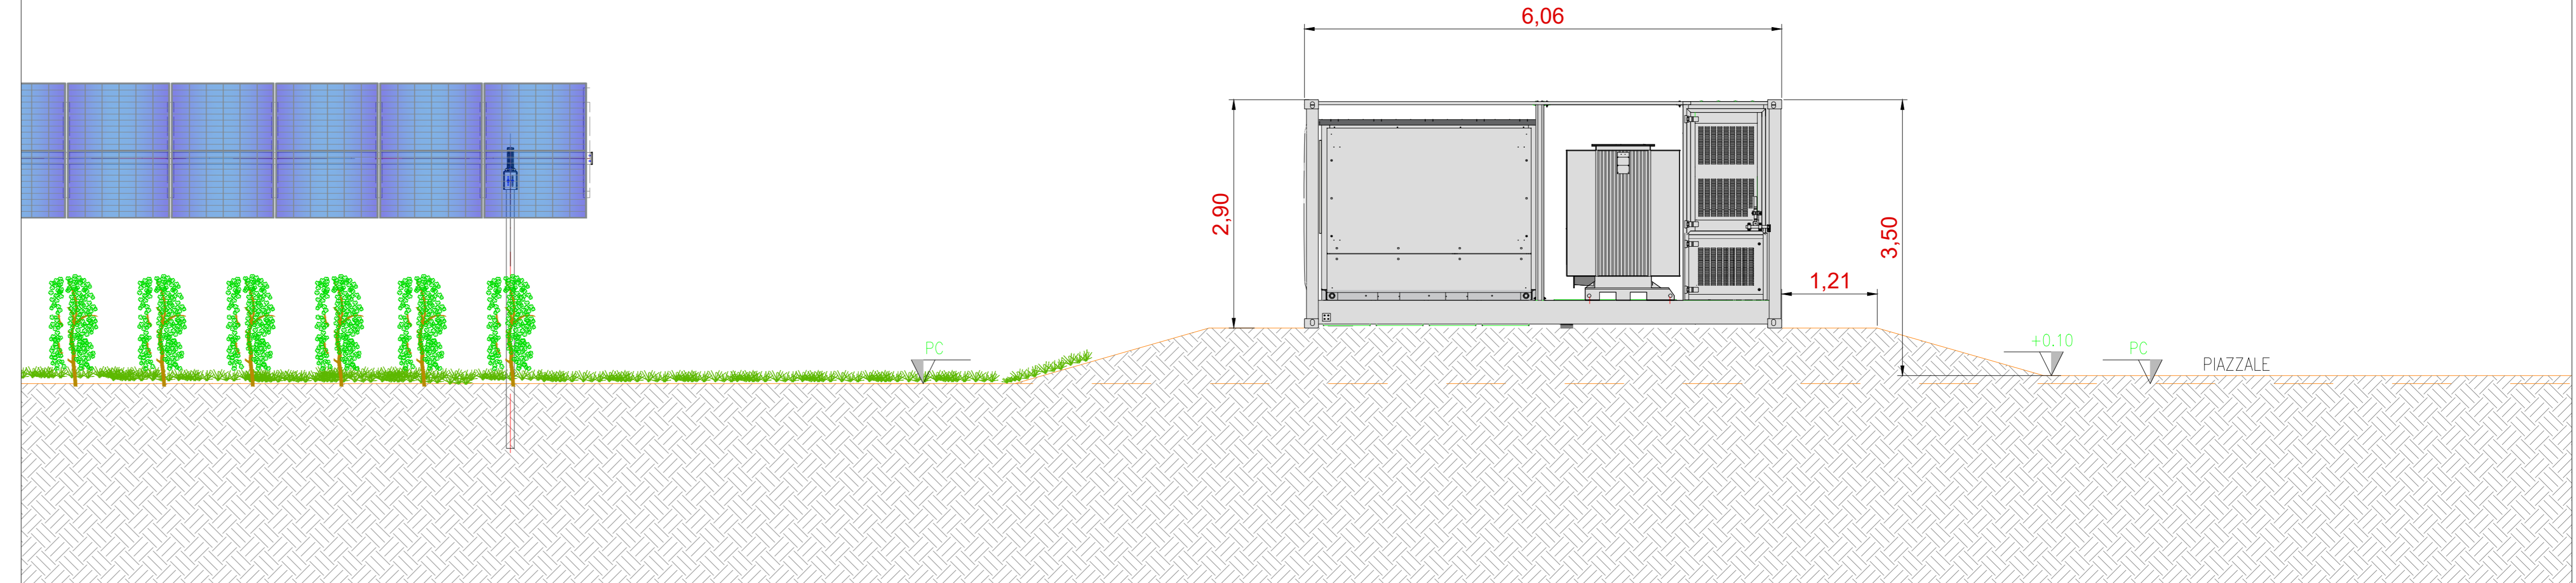


Vista B - Scala 1:50

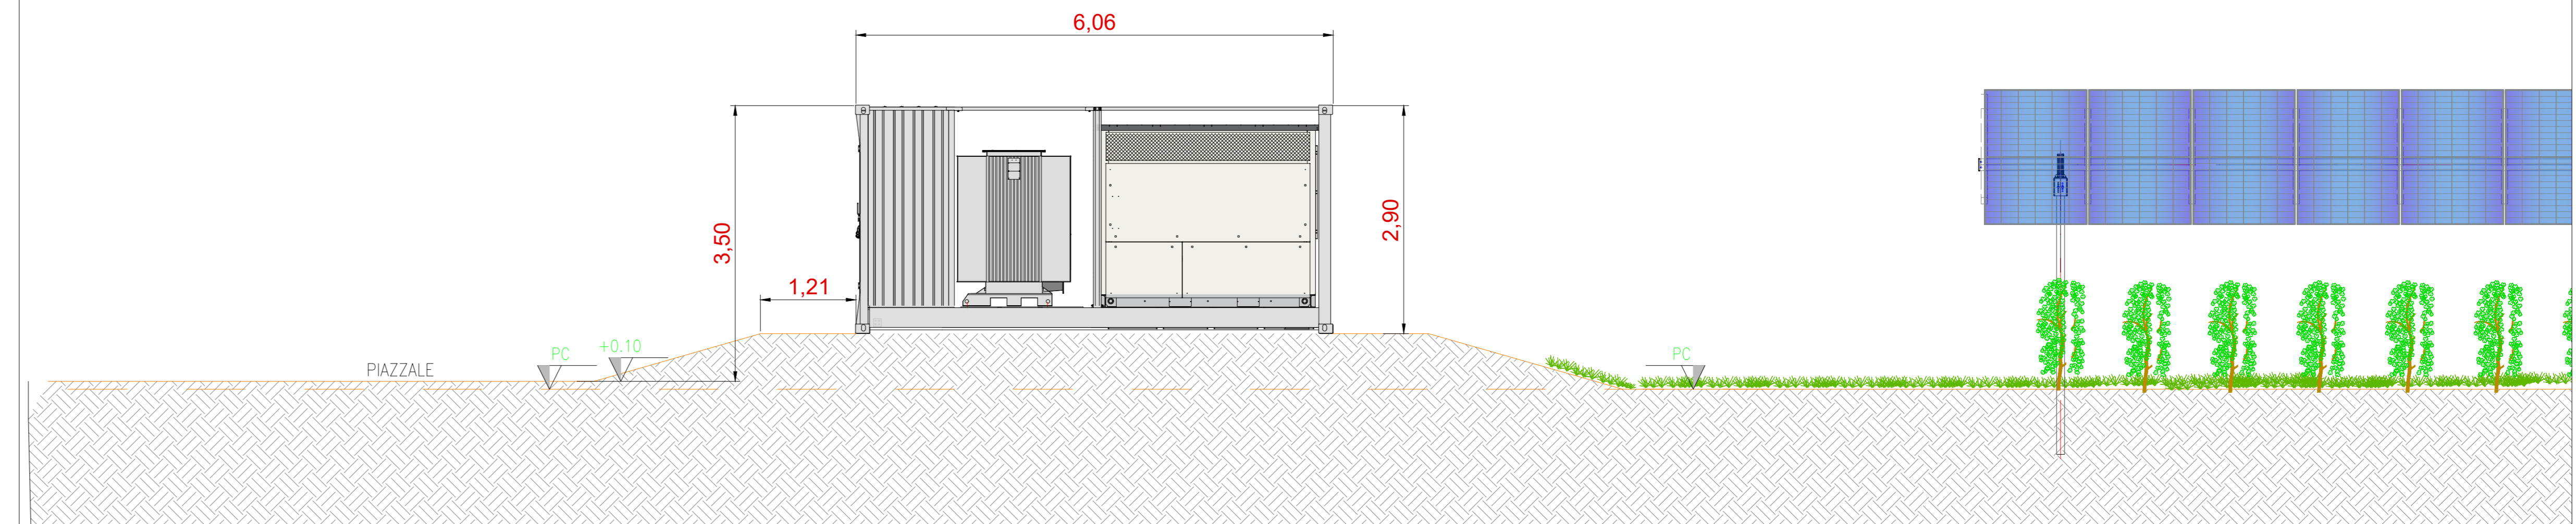

Vista D - Scala 1:50

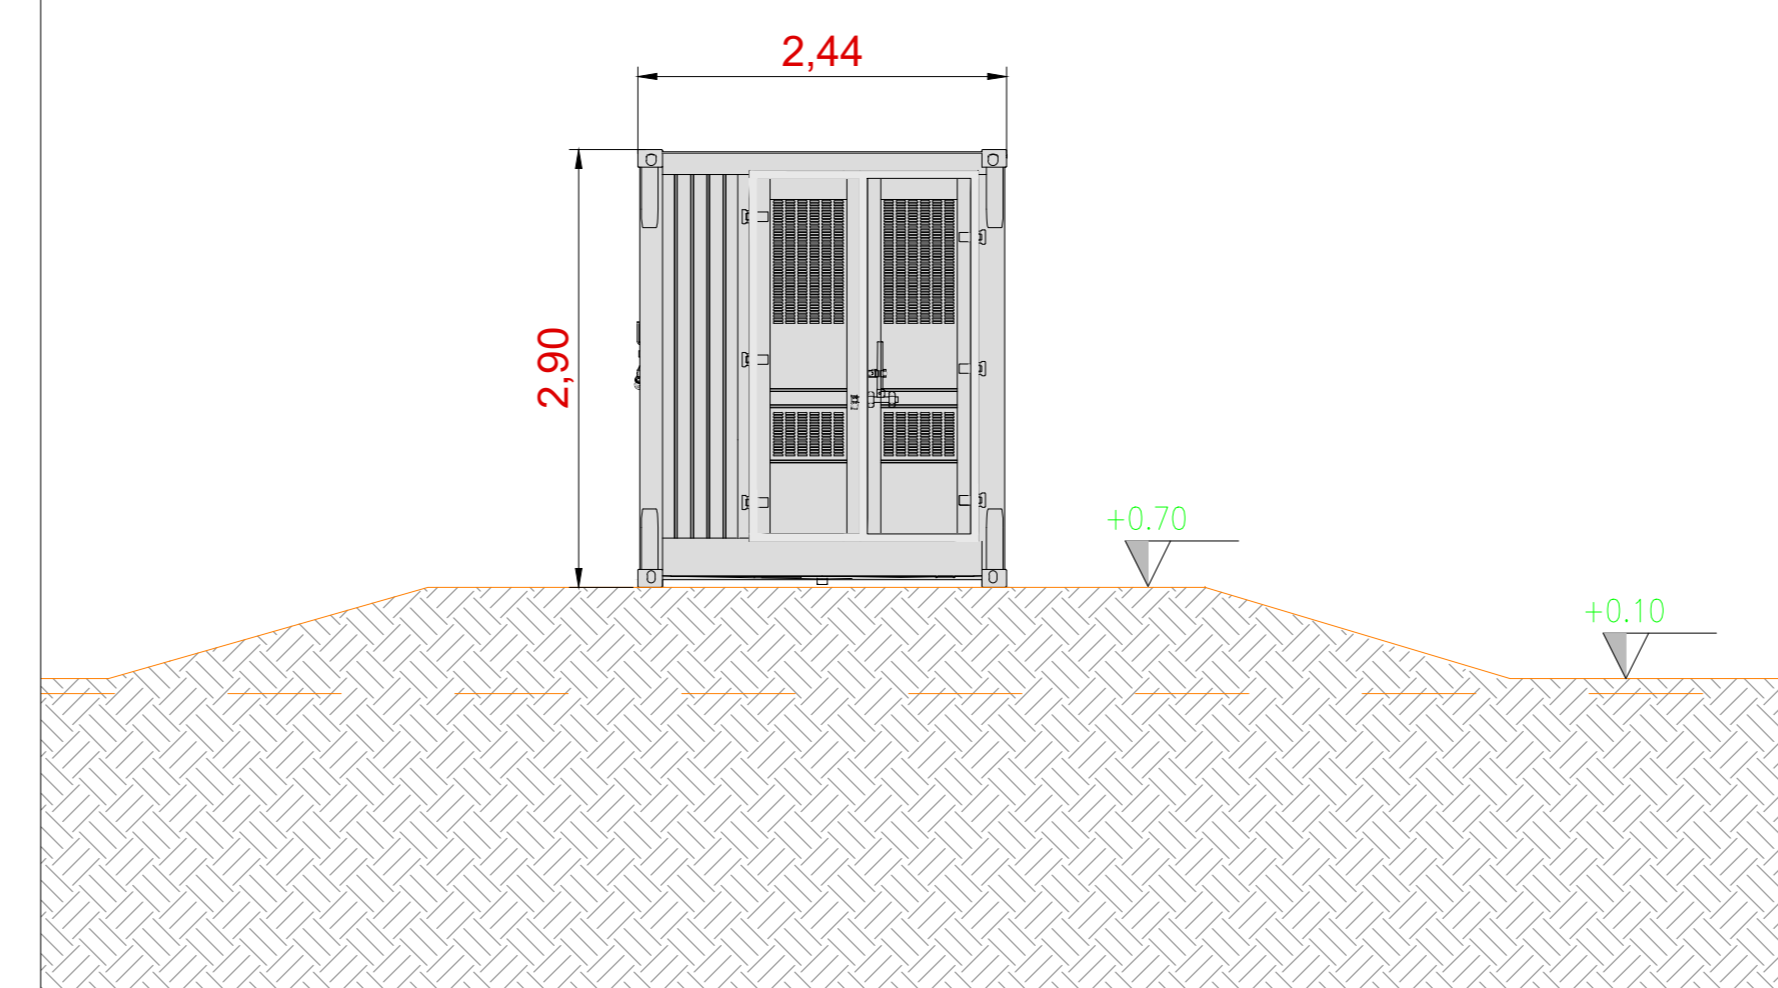

Vista C - Scala 1:50

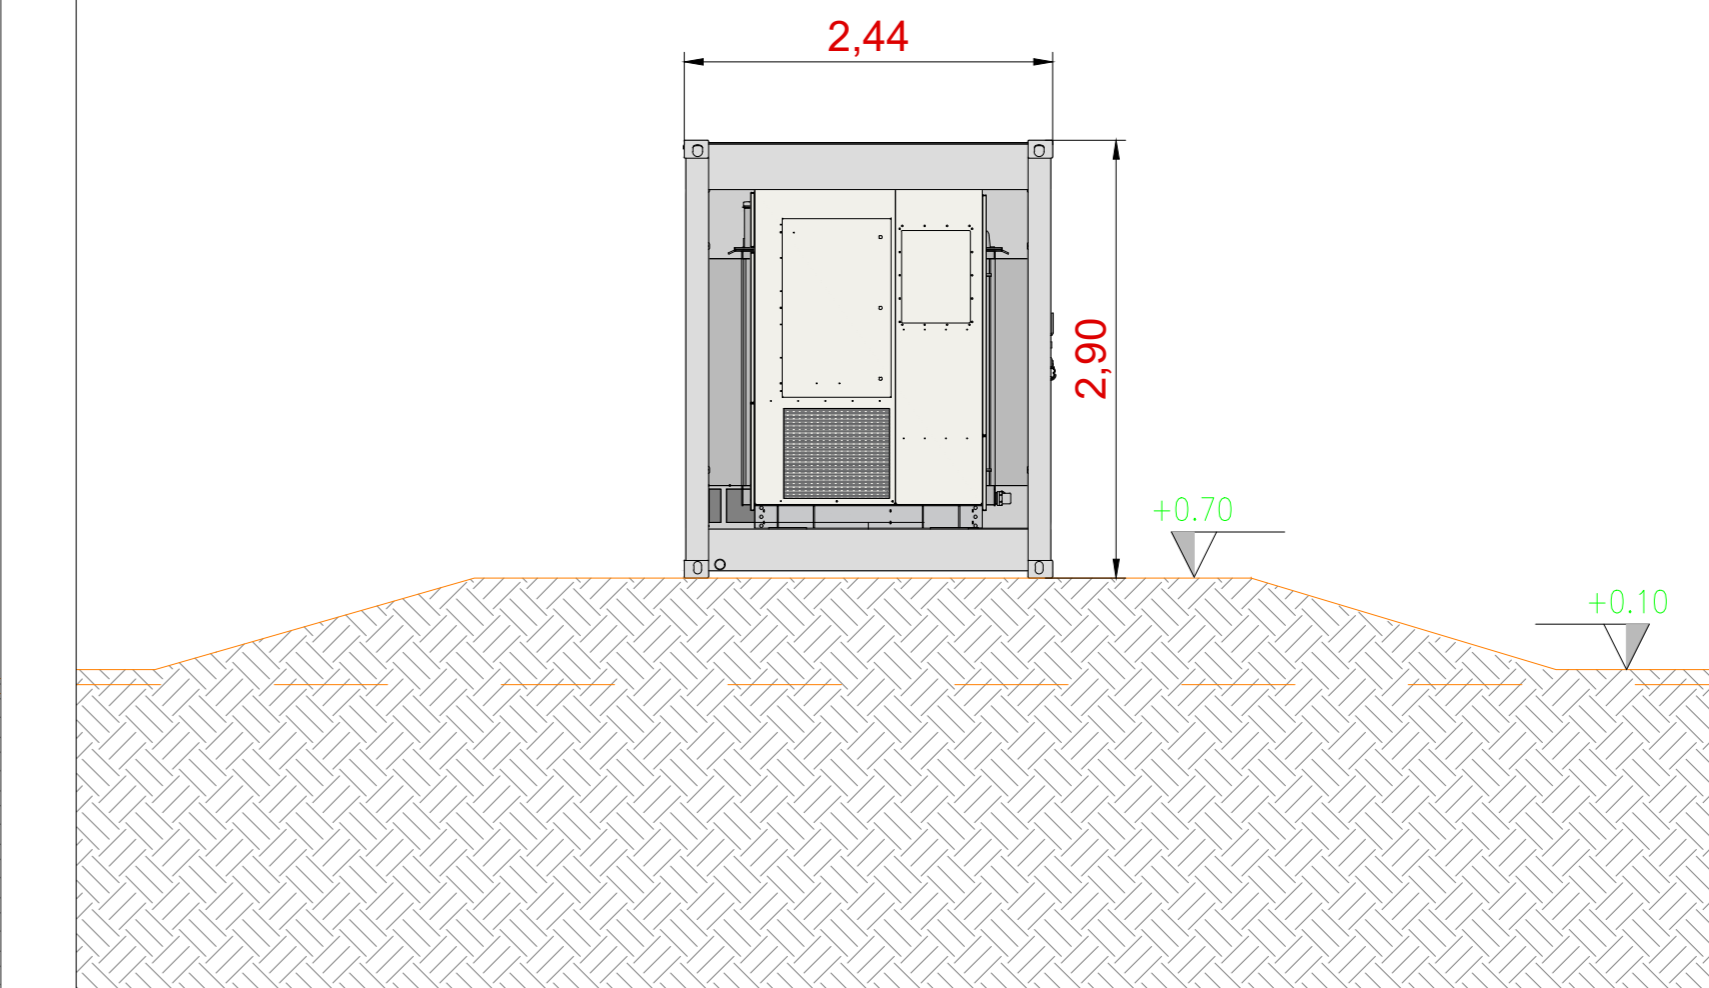

Potenze cabine

Cabina	Potenza(MVA)
C03, C04, C06, C07	2930
C01, C02, C10, C11	4000
C08, C09	4200
C05	4400

**COMMITTENTE:** ENGIE DELIA SRL  
**STUDIO DI PROGETTAZIONE:** Ing Daniele Cavallo  
 Via C. del Croix, 55 - 72022 - Latiano (BR)

**ENGIE**

**SCM INGEGNERIA**

REV.	DATE	DESCRIPTION	BY	CHK	APP.
0	24/04/2024	EMESSO PER ITER AUTORIZZATIVO			

**REVISIONS**  
 APPROVED FOR CONSTRUCTION: \_\_\_\_\_  
 DATE: \_\_\_\_\_  
 SIGNATURE: \_\_\_\_\_  
 ORDER N°: \_\_\_\_\_  
 SUPPLIER: \_\_\_\_\_  
 CONTRACT N°: \_\_\_\_\_  
 SUBPROJECT CODE: \_\_\_\_\_  
 THIS DWG SUPERSEDES: \_\_\_\_\_  
 SCALE: \_\_\_\_\_  
 THIS DRAWING IS THE PROPERTY OF ENGIE DELIA SRL AND IS LOANED WITHOUT CONSIDERATION OTHER THAN THE BARRAWARE'S AGREEMENT THAT IT SHALL NOT BE REPRODUCED, COPIED, LOANED OR DISPOSED OF IN ANY MANNER, NOR BE USED FOR ANY PURPOSE, OTHER THAN THAT FOR WHICH IT IS SPECIFICALLY FORWARDED, THE WORKING DRAWING. THE DRAWING IS COVERED BY PATENTS.

CAD FILE NAME: \_\_\_\_\_ SHEET \_\_\_\_\_ OF \_\_\_\_\_