




Planimetria - Scala 1:50

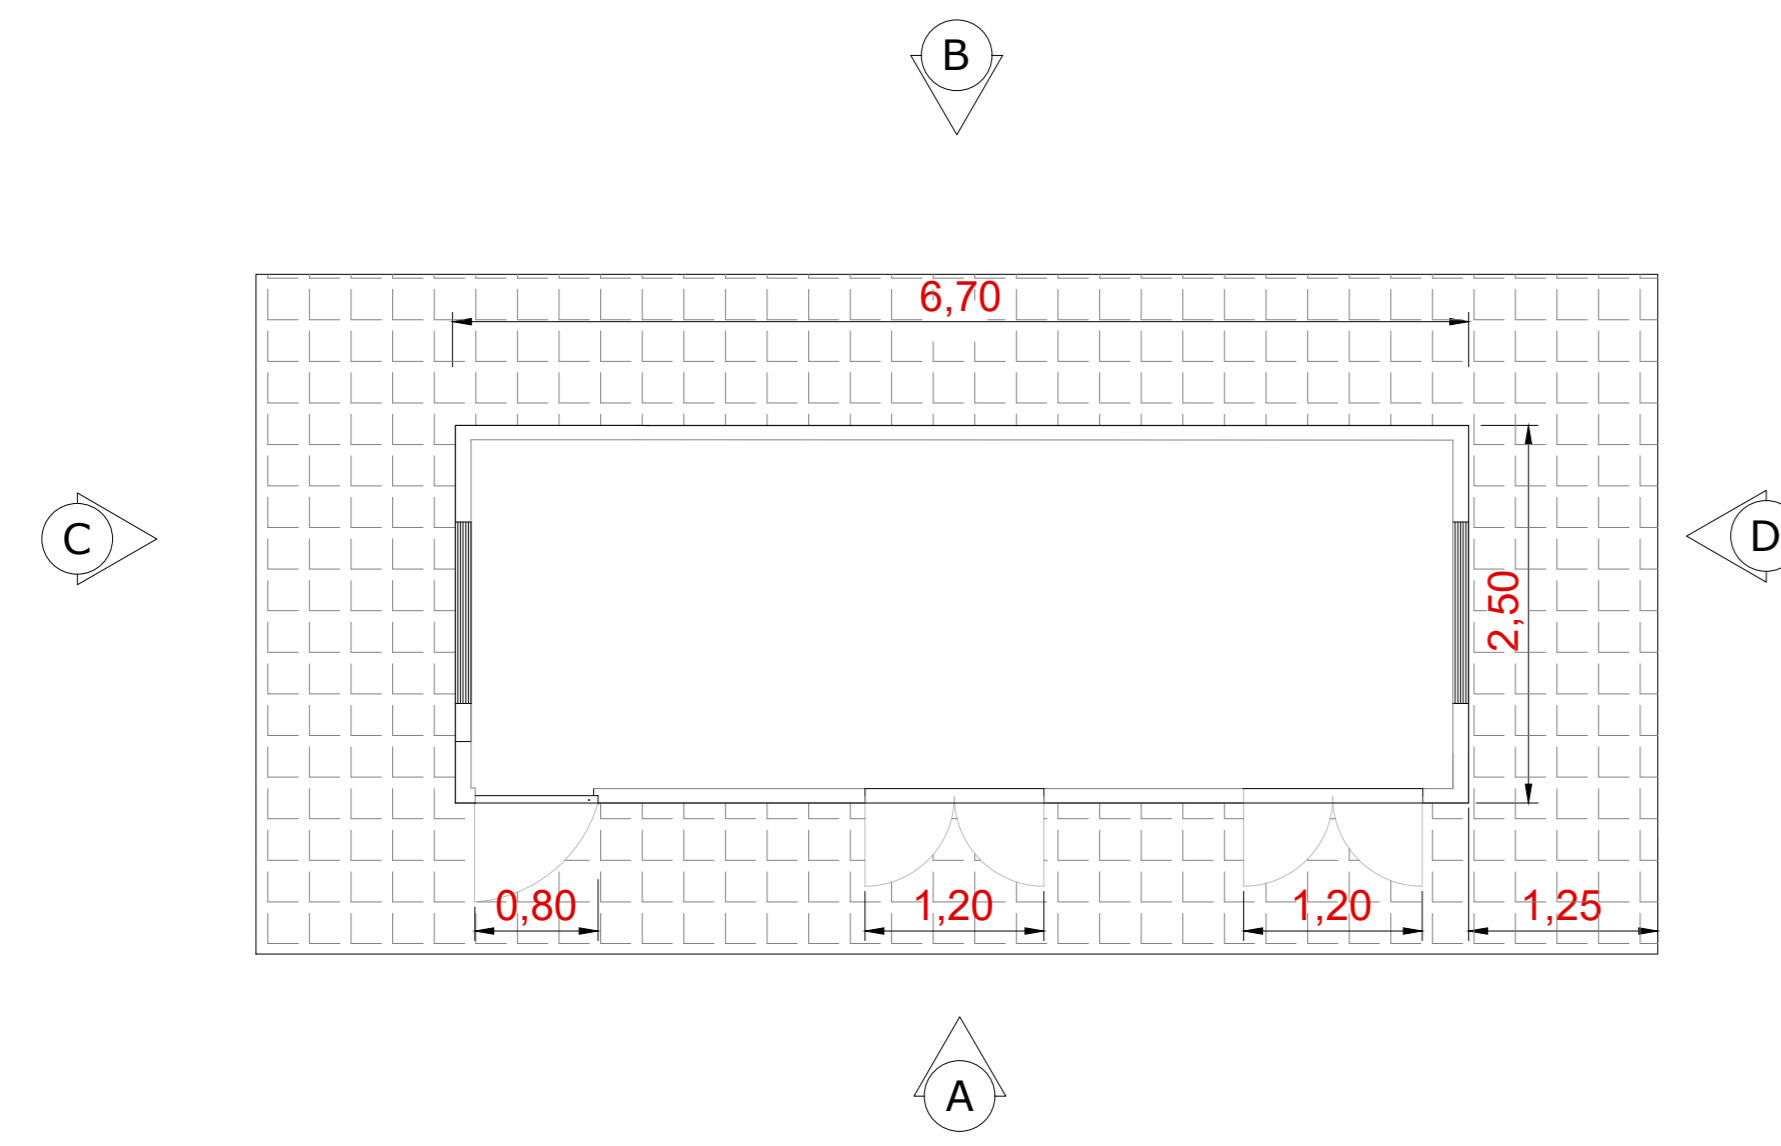


Sezione - Scala 1:50

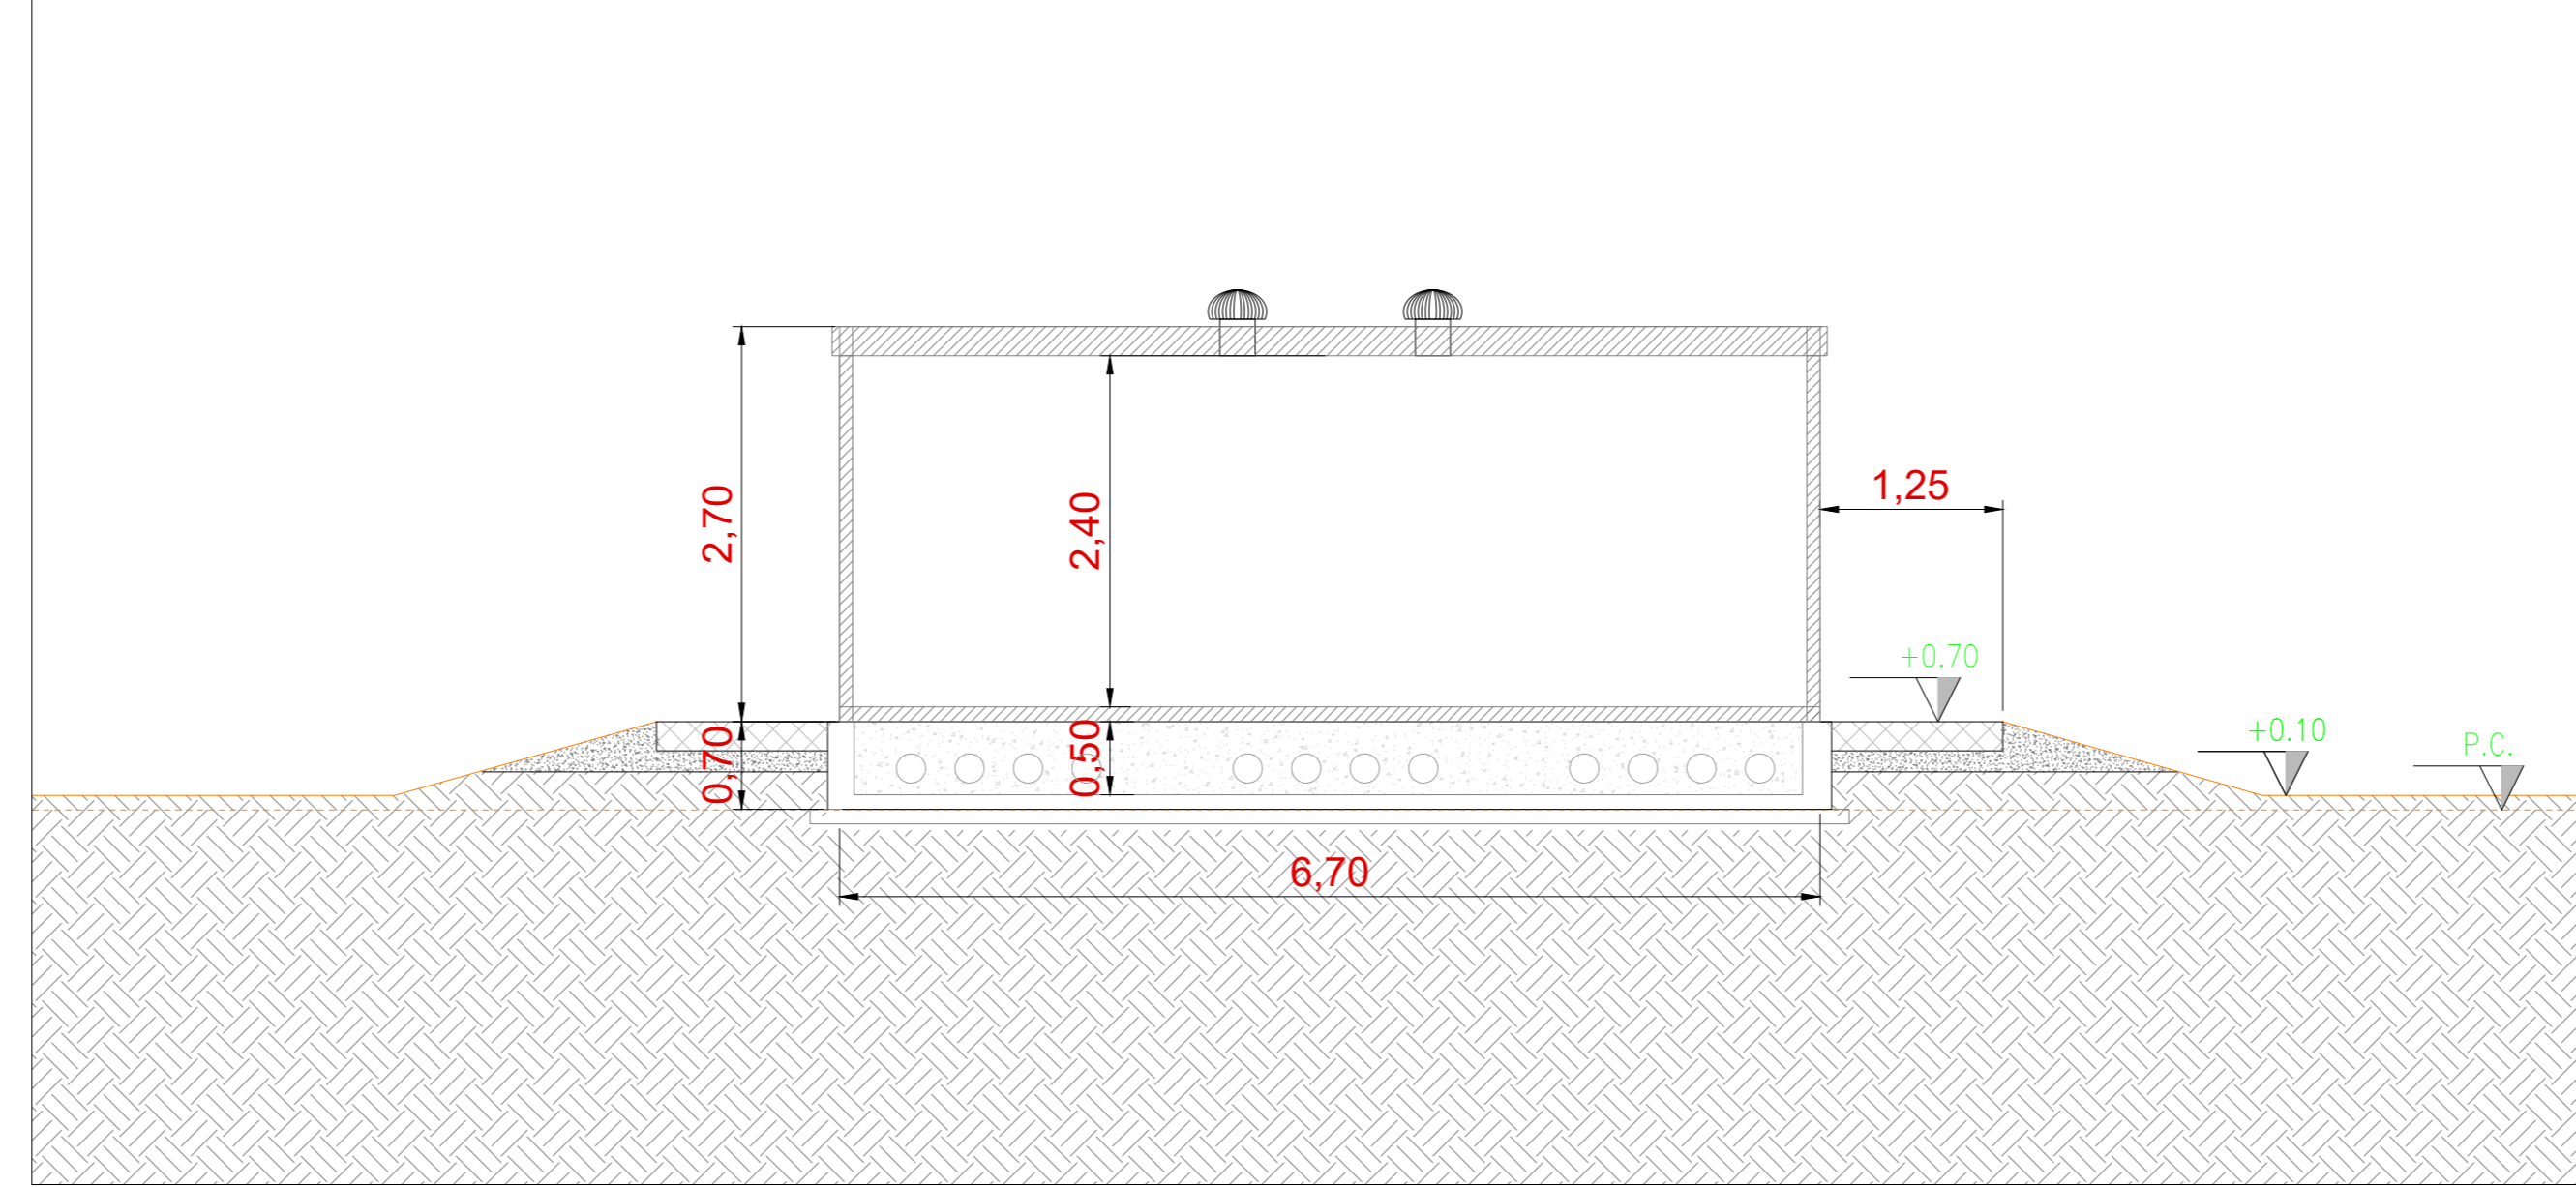


Vista A - Scala 1:50

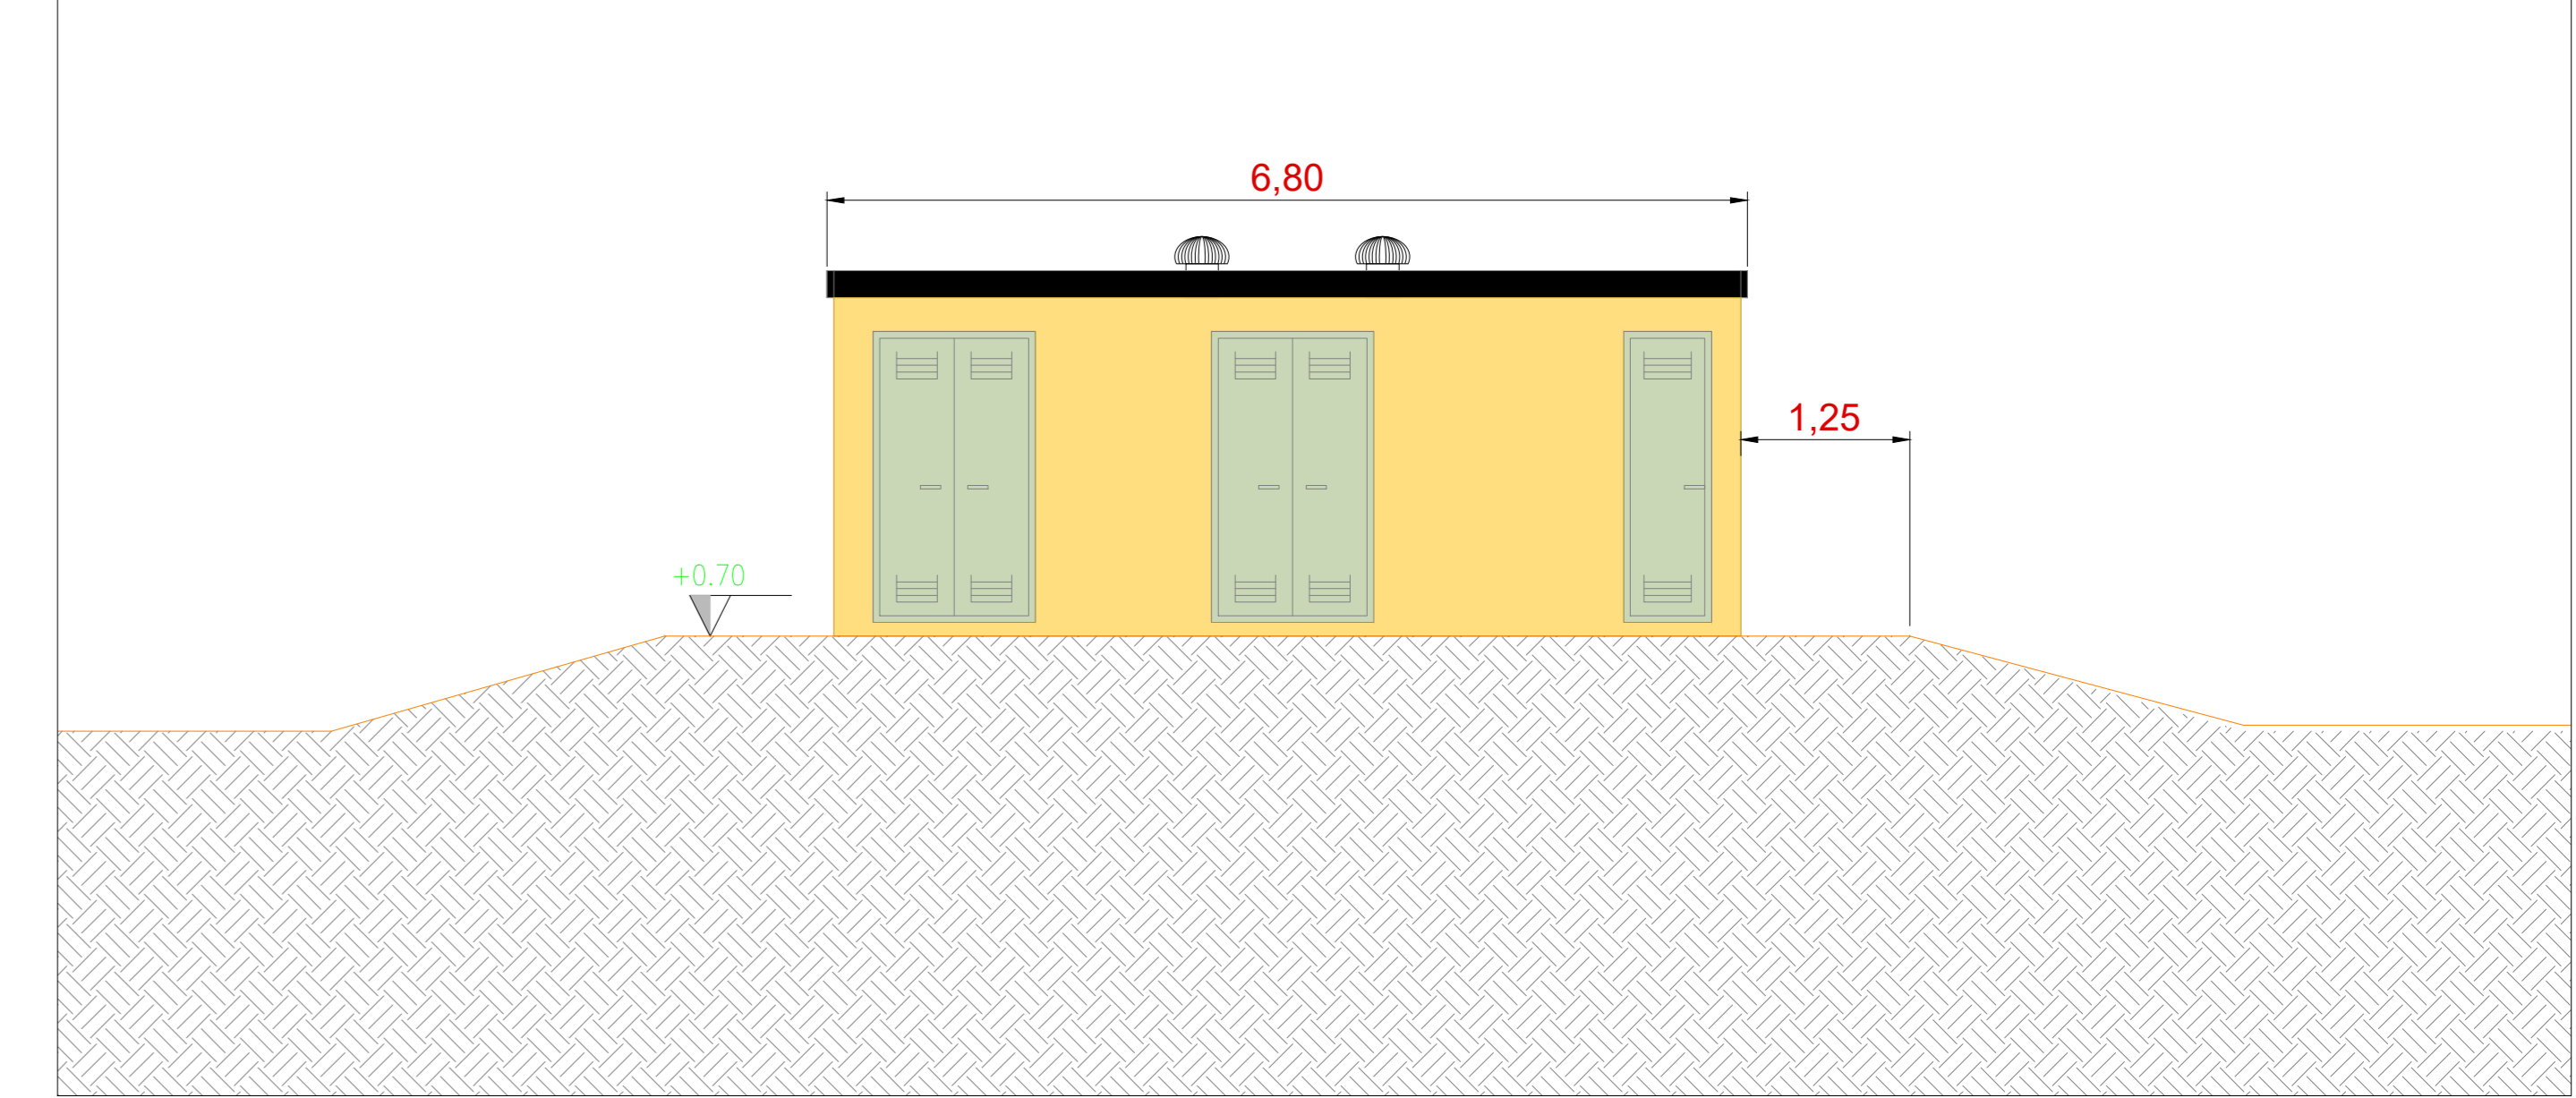


Pianta fondazioni - Scala 1:50

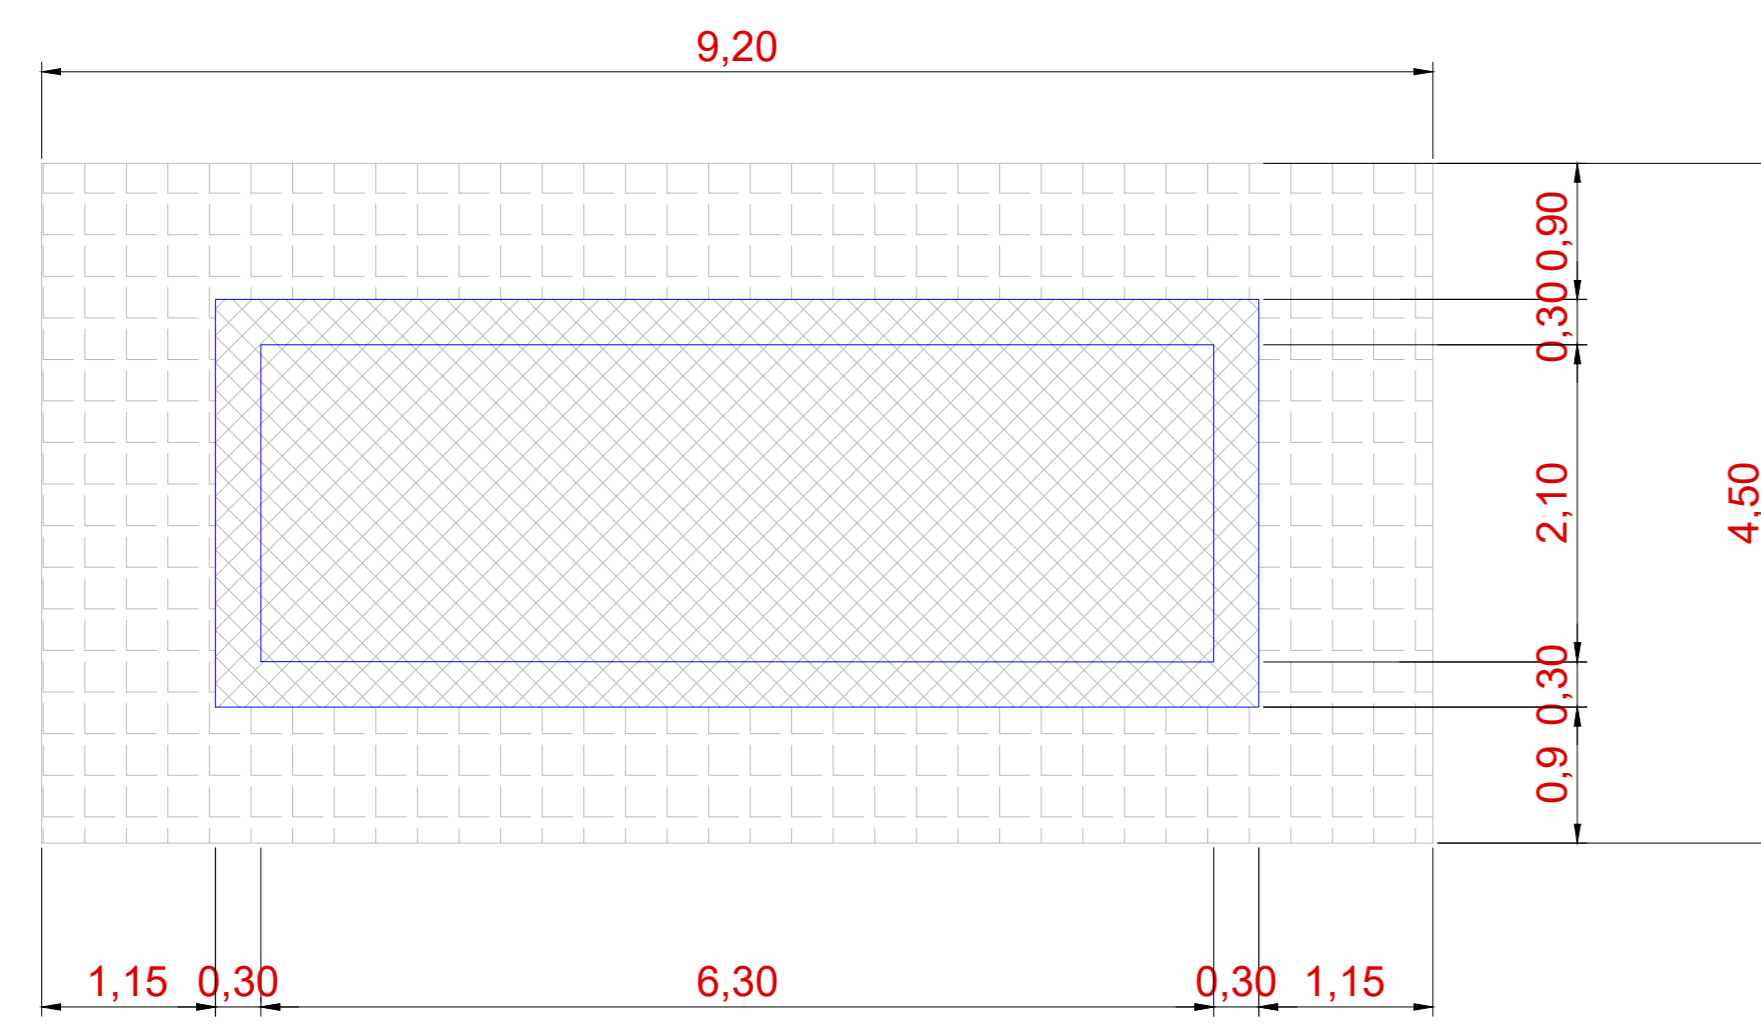


Vista B - Scala 1:50

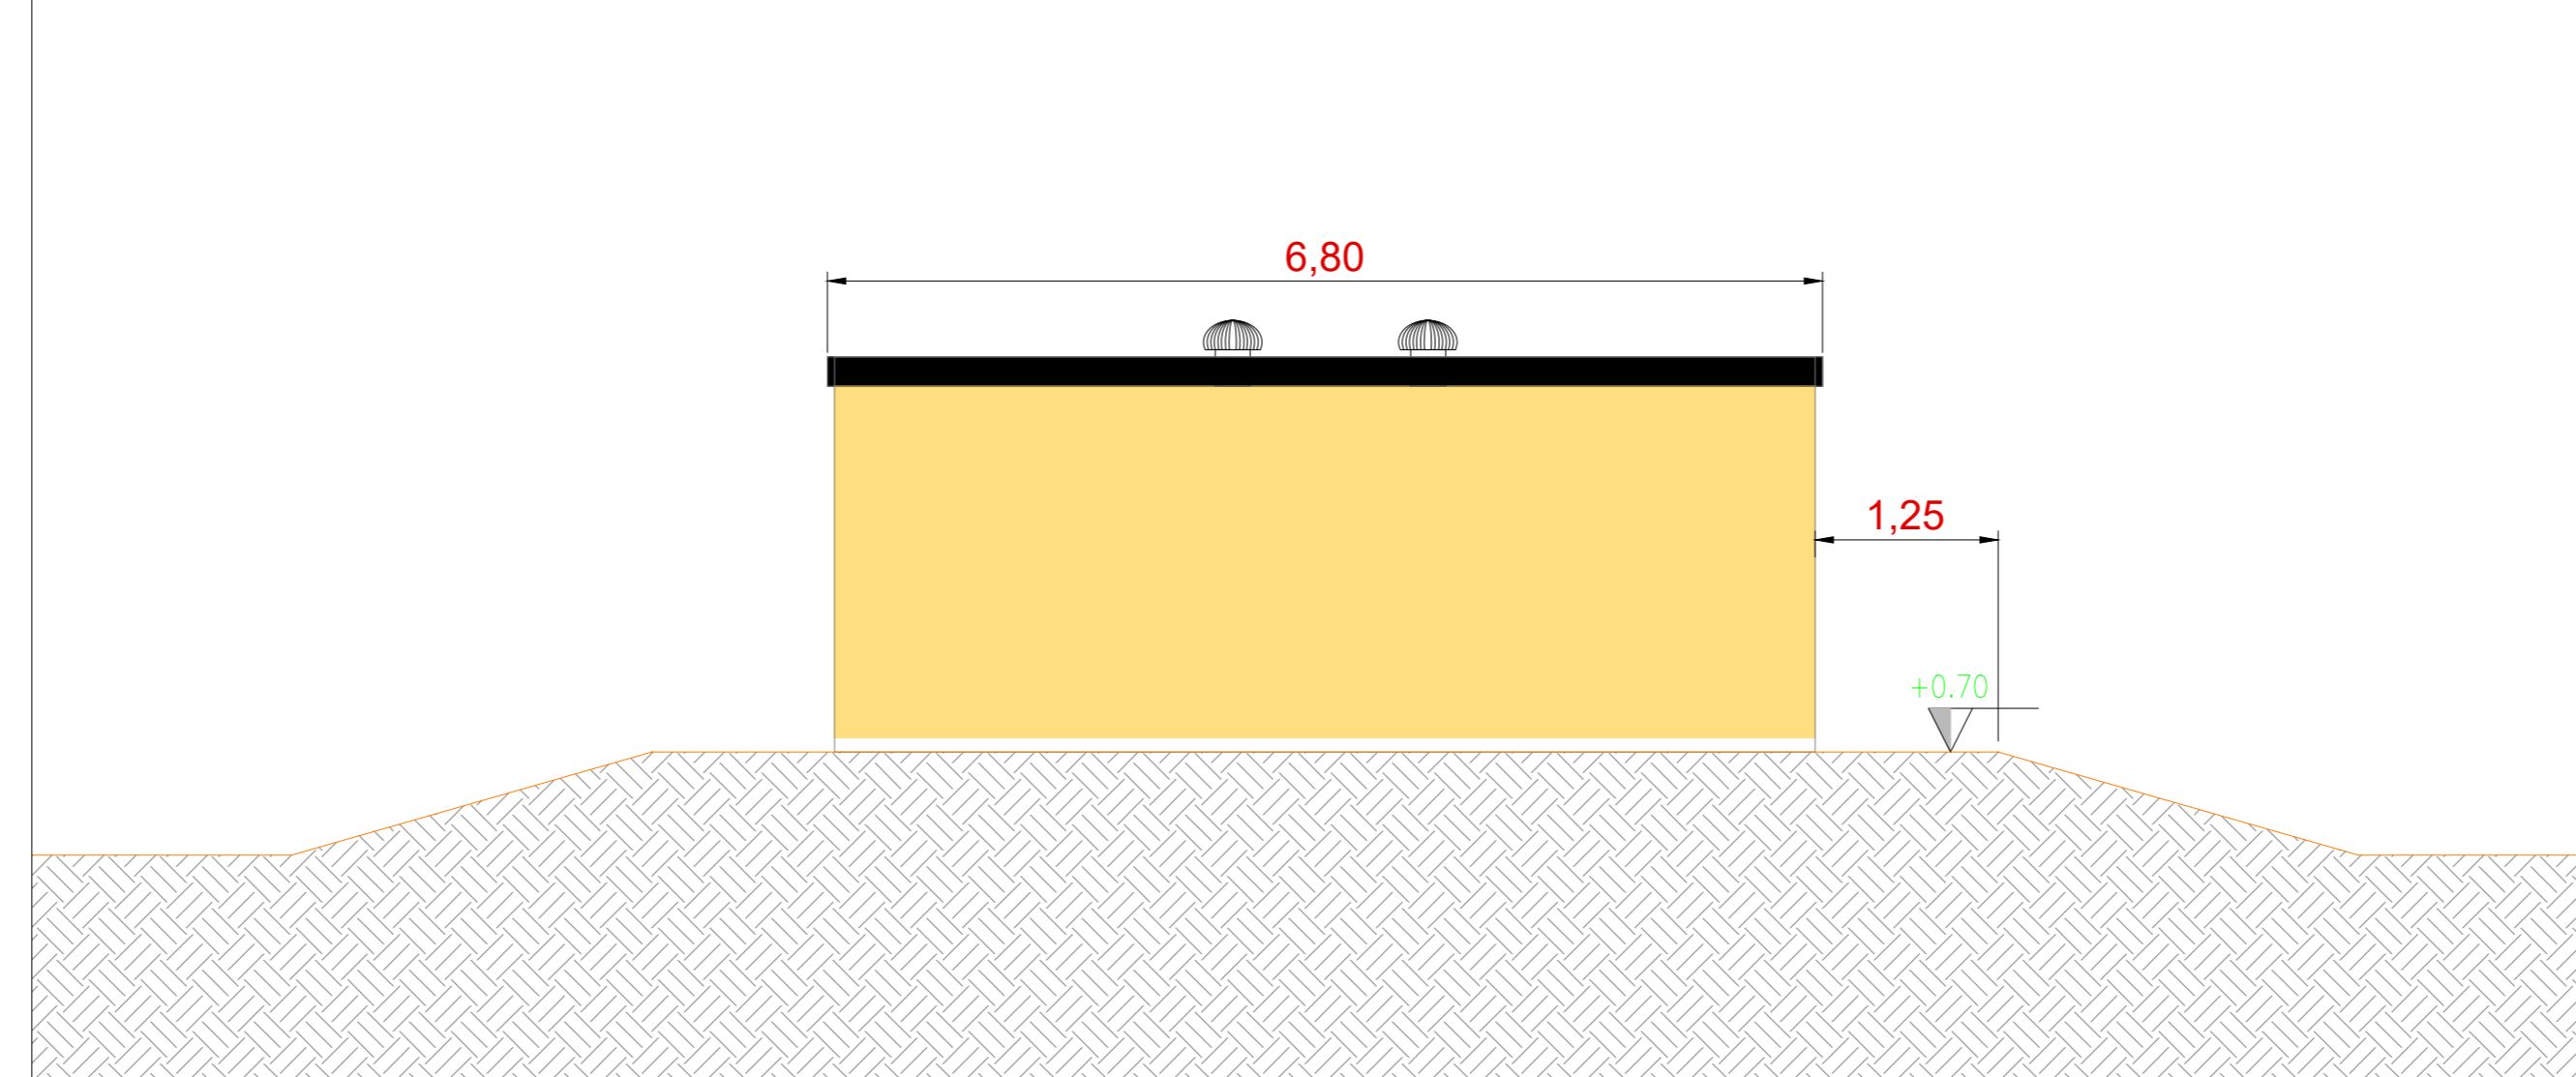


Vista C - Scala 1:50

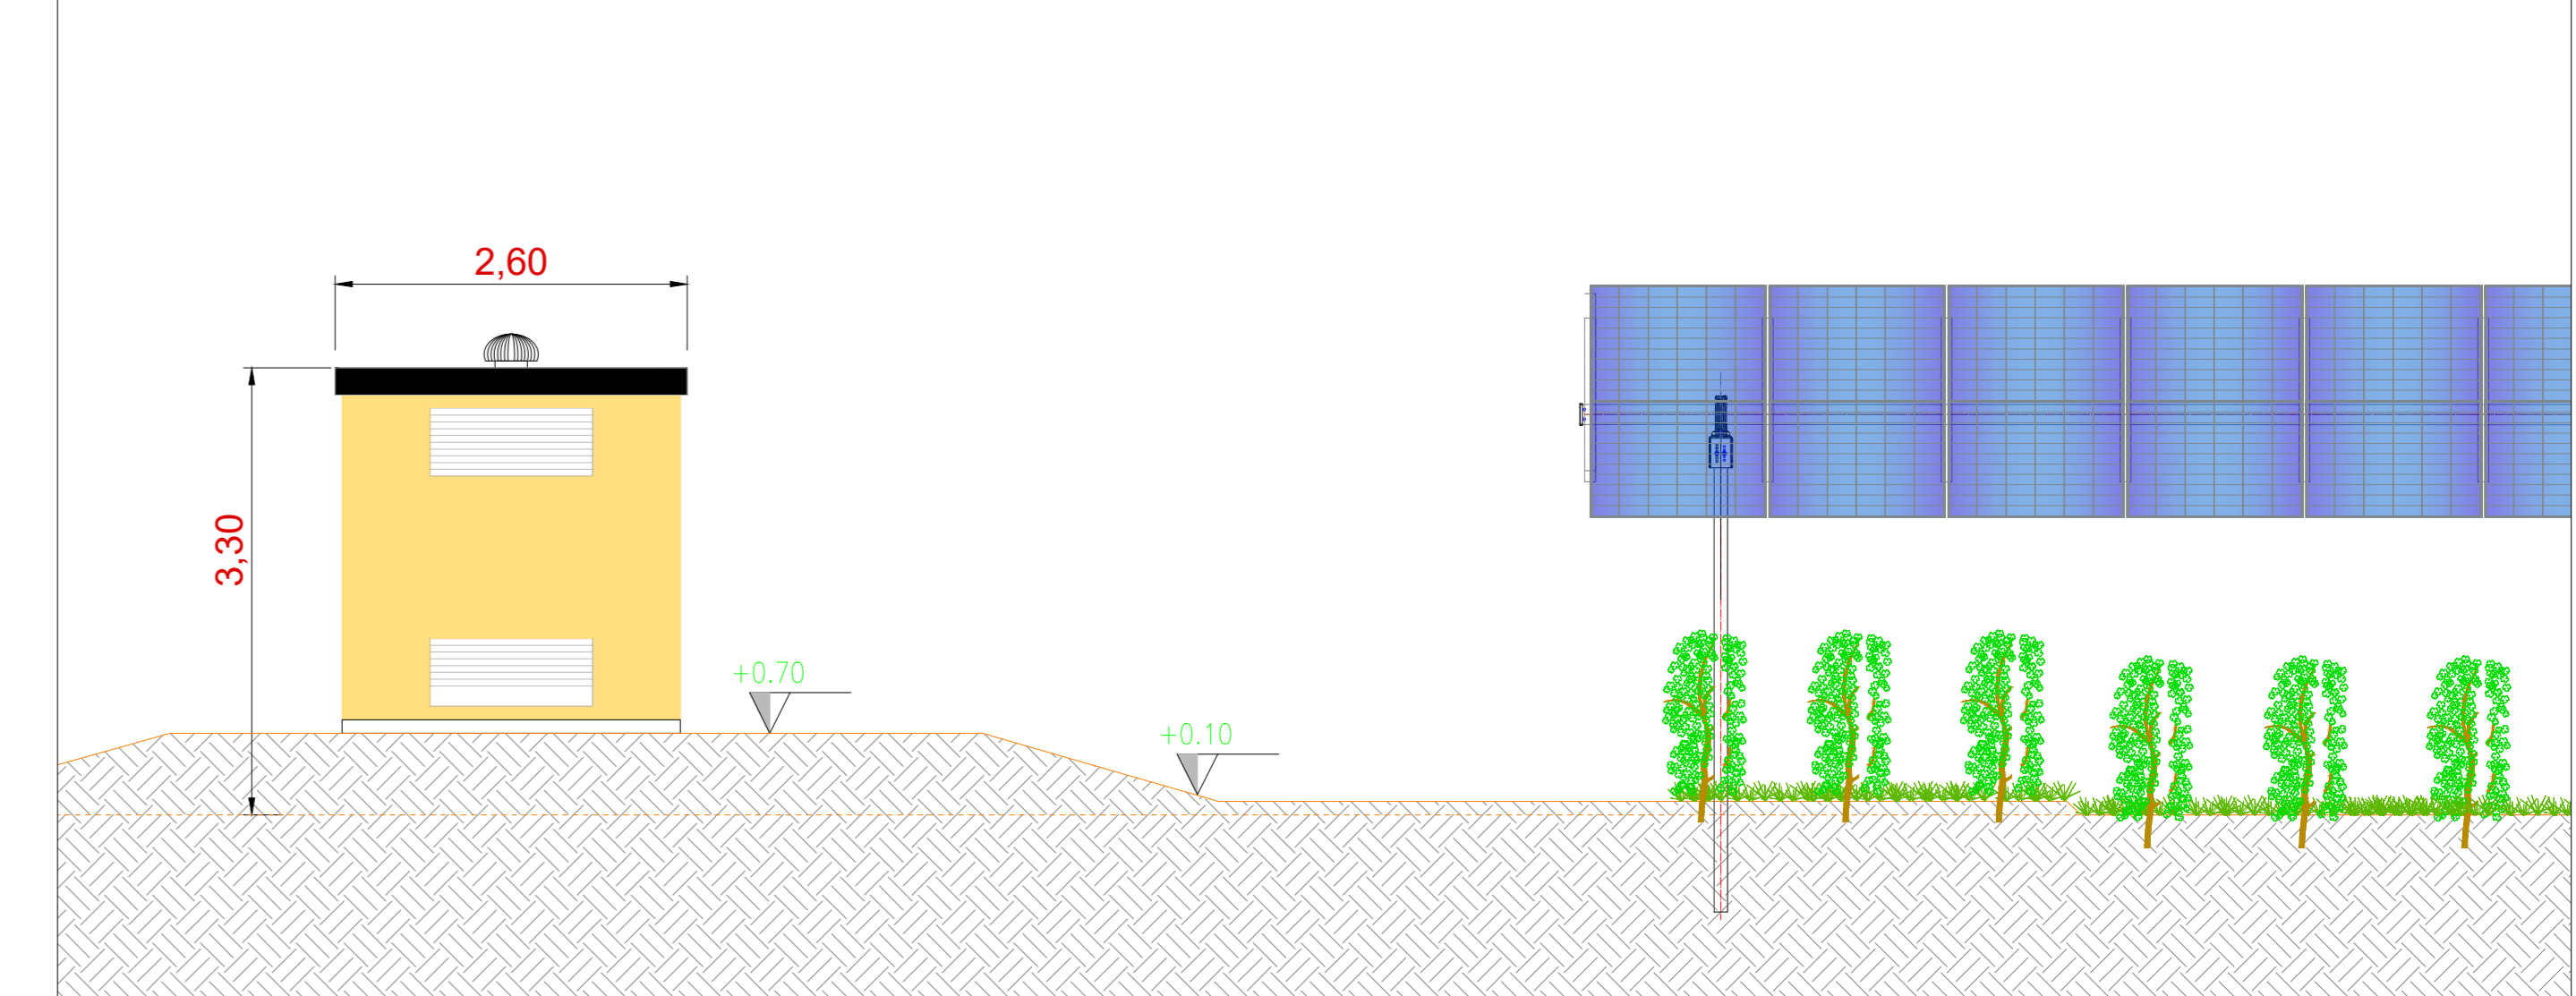


Vista dall'alto - Scala 1:50

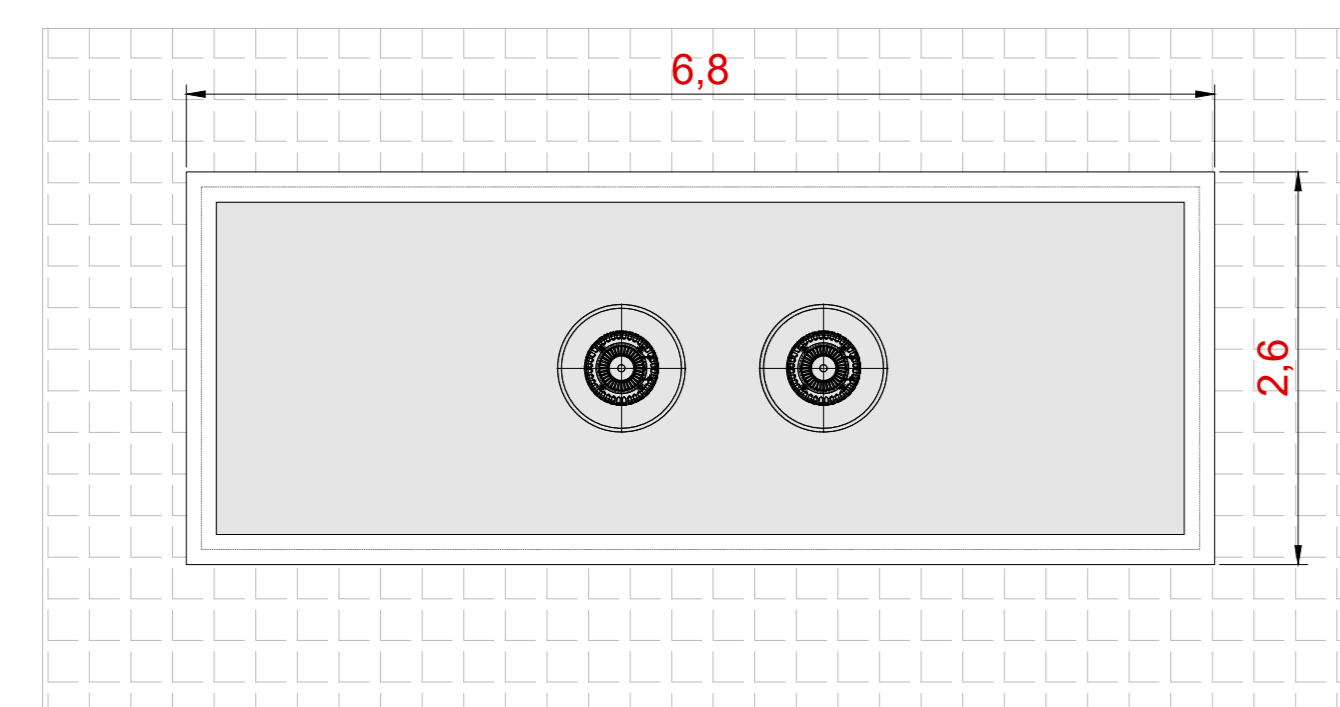


Vista D - Scala 1:50

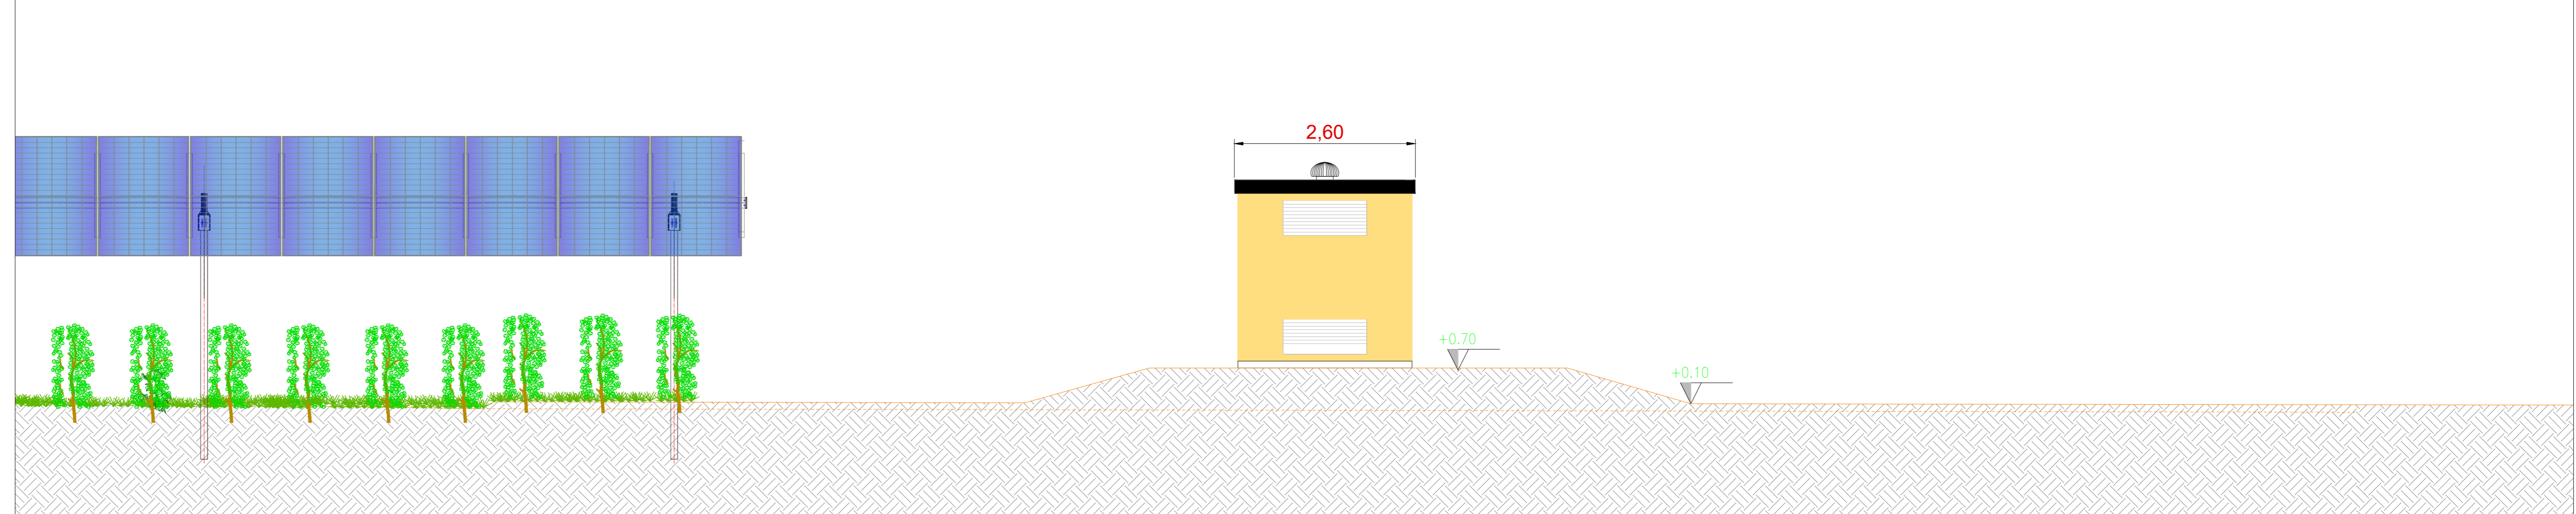

Inquadramento generale - Aree di manovra cabina raccolta cavi 36 kV - Scala 1:200

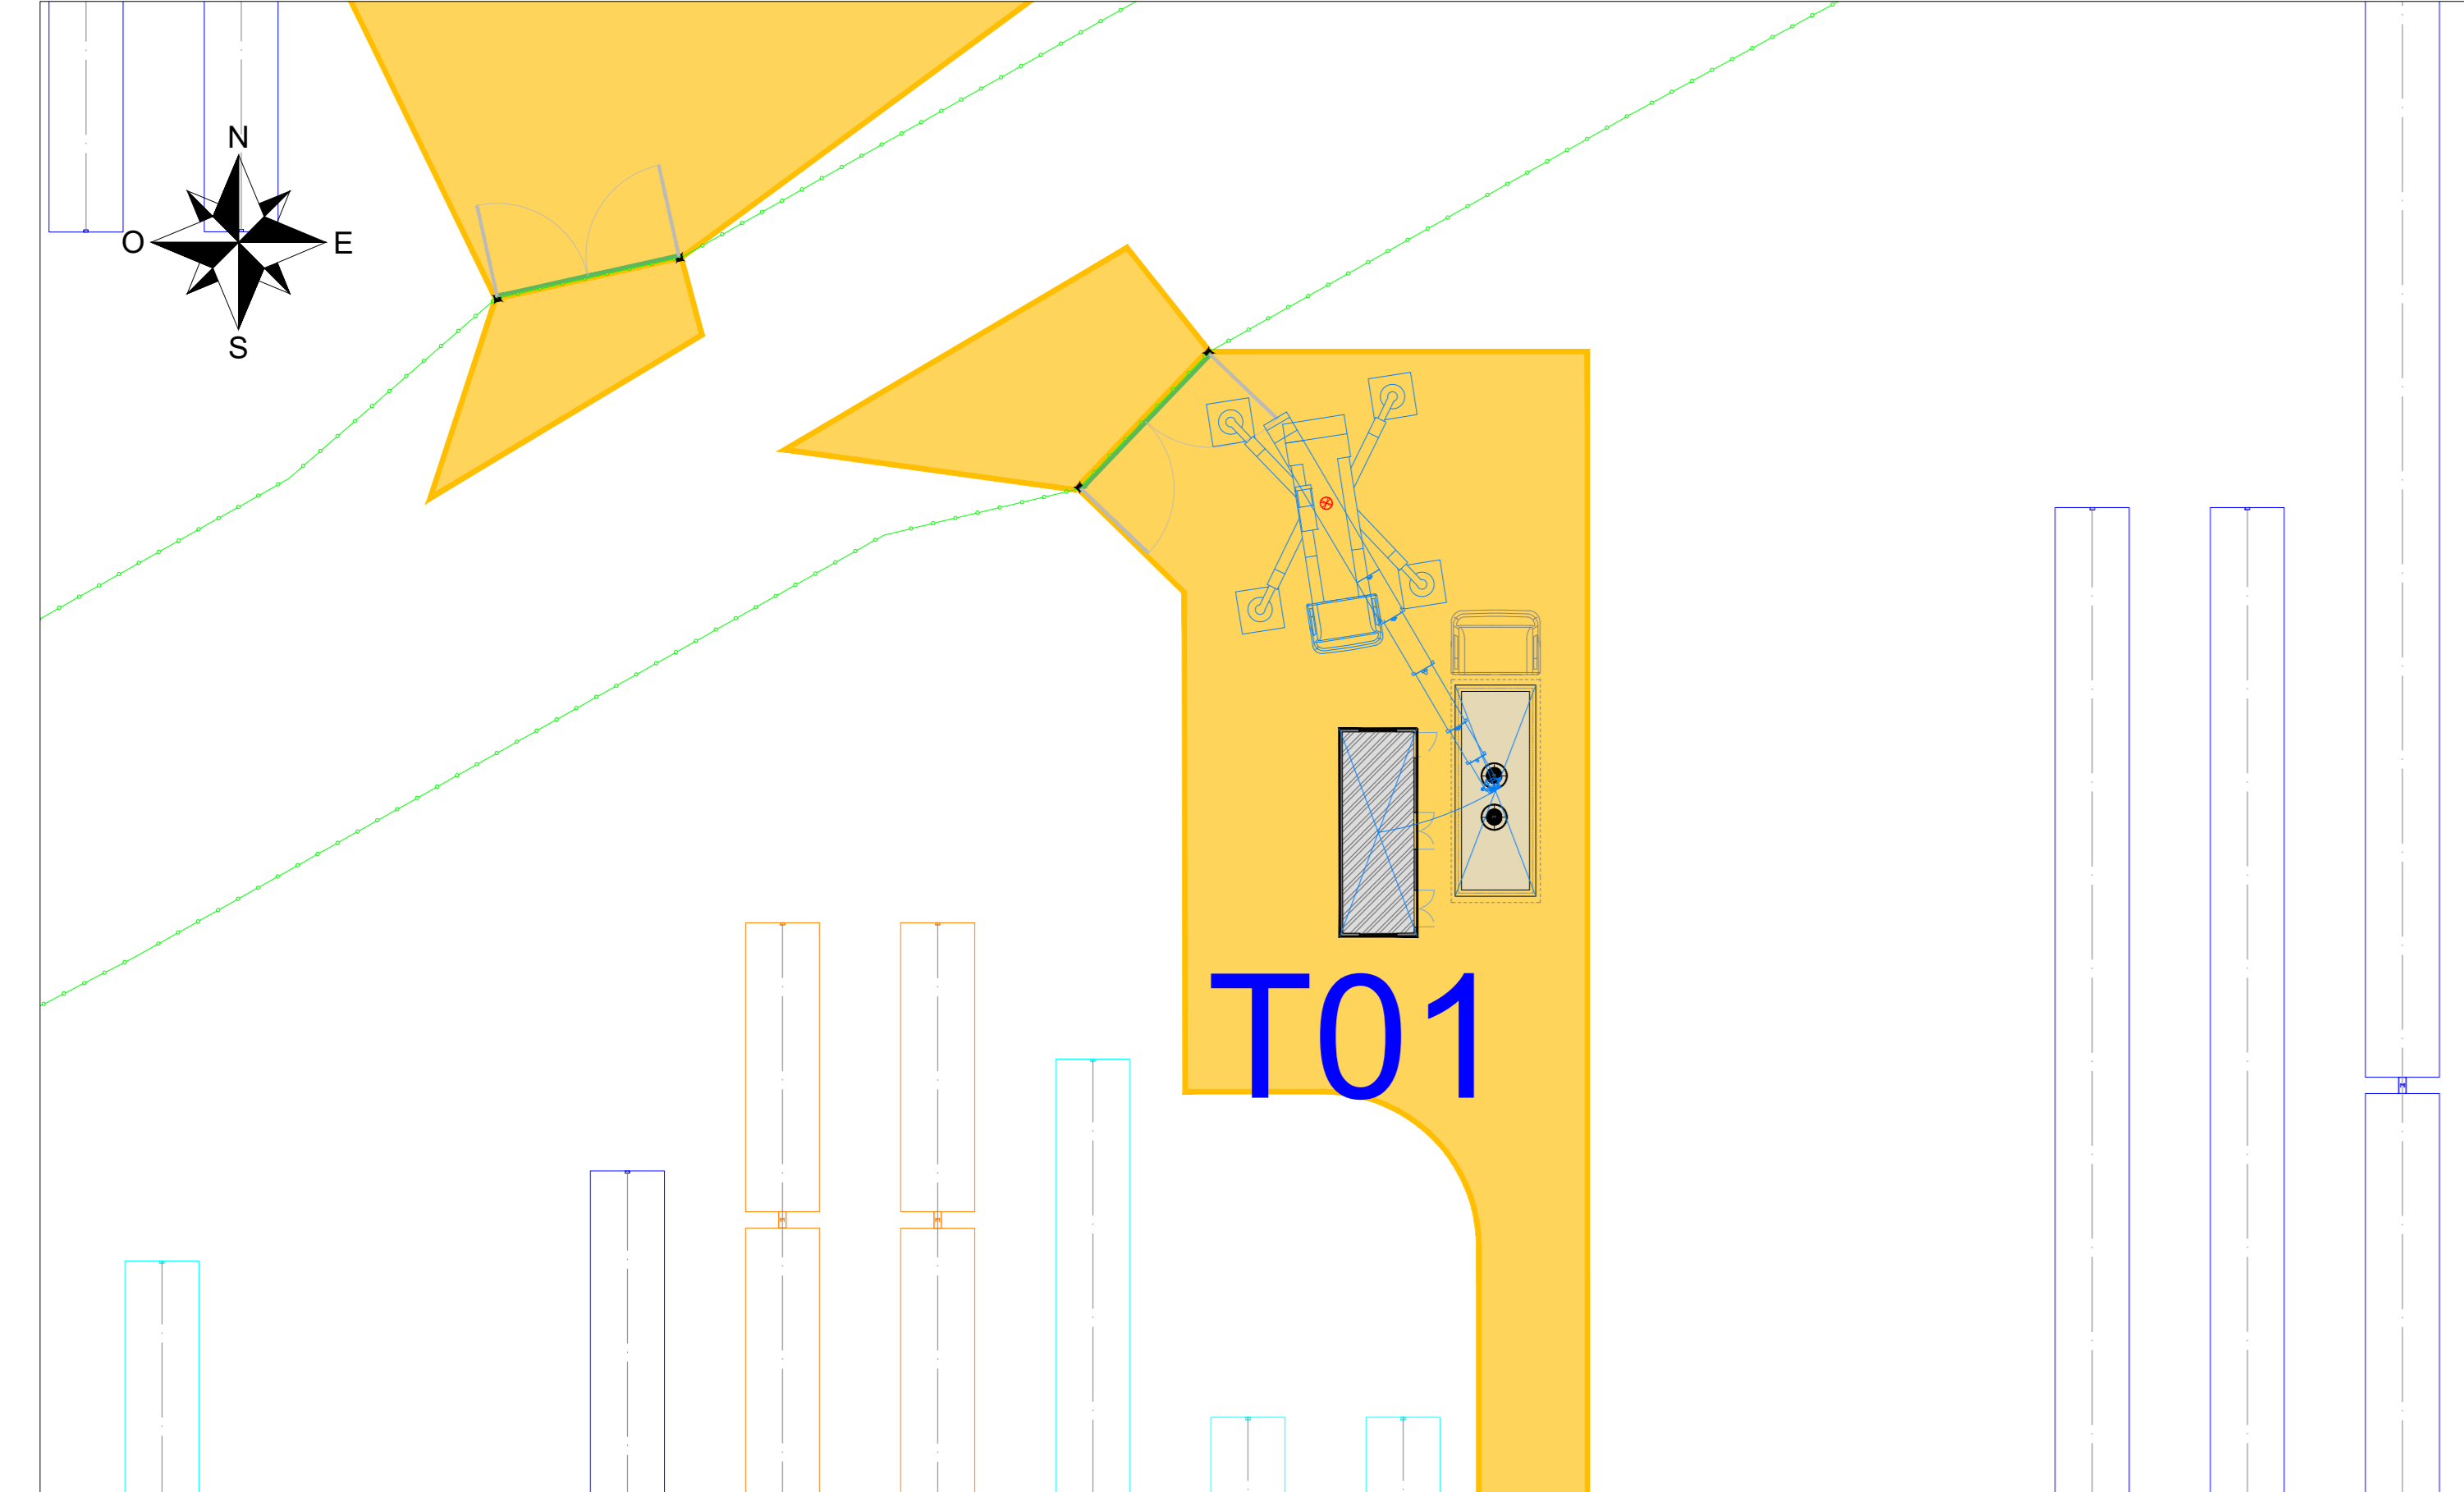

Tipico 3D Cabina raccolta 36kV

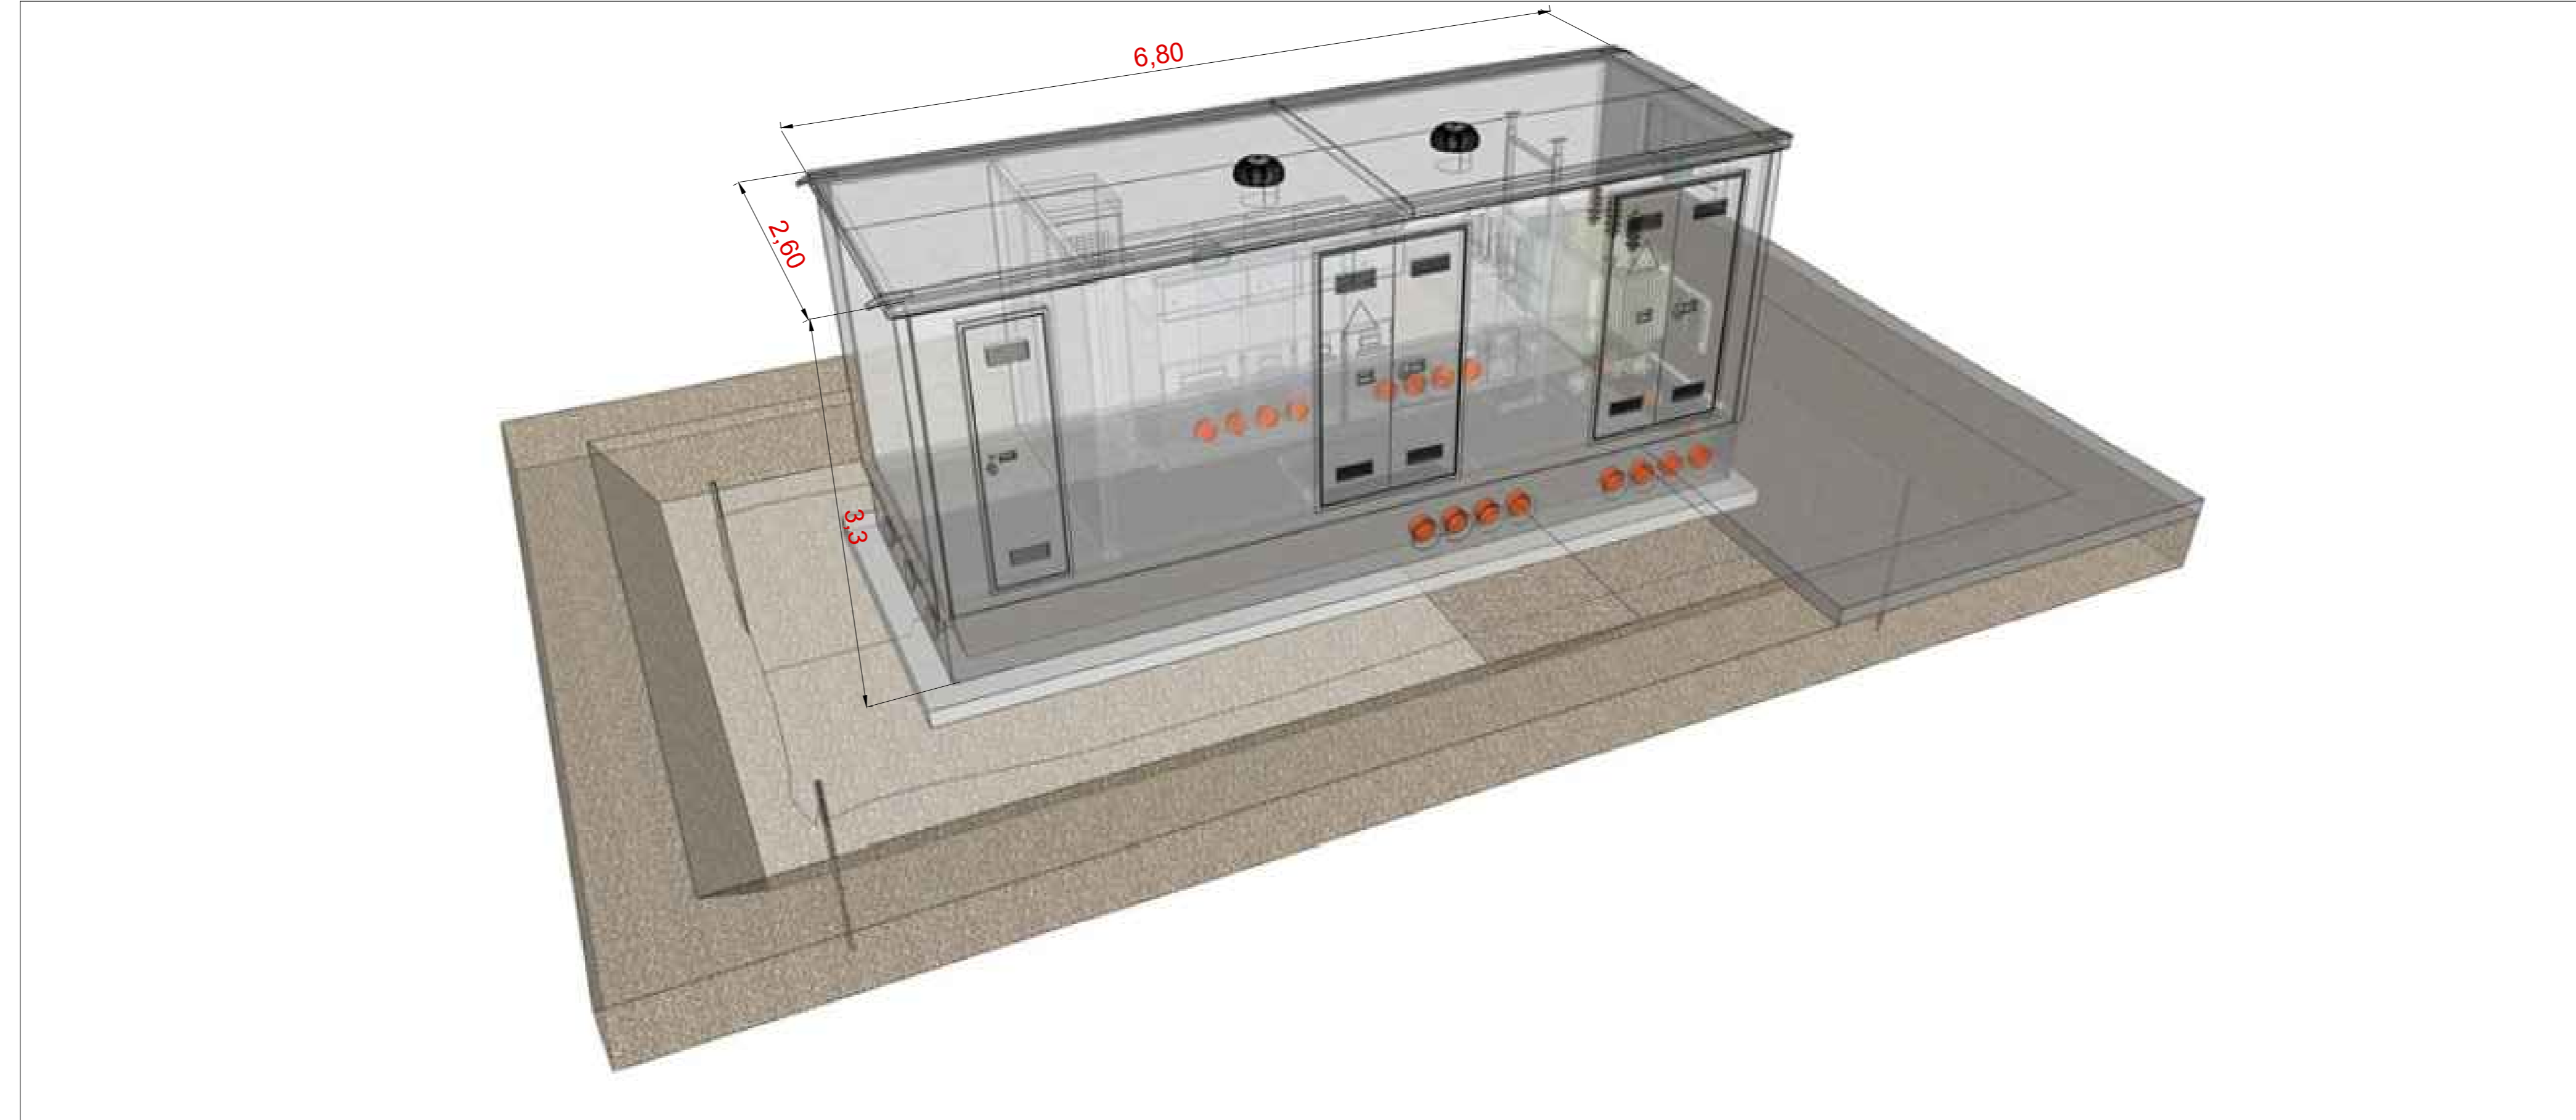

COMMITTENTE ENGIE DELIA SRL		STUDIO DI PROGETTAZIONE Ing Daniele Cavallo Via C. del Croix, 55 - 72022 - Latiano (BR)	
Q	06-24	EMESSO PER ITER AUTORIZZATIVO	RC DC PL
REV.	DATE	DESCRIPTION	BY CHD APP.
REVISIONS			
APPROVED FOR CONSTRUCTION		DATE	
DISEGNO		DATA	
SIGNATURE		DATE	
ORDER N°		SUPPLIER	
CONTRACT N°		SUBPROJECT CODE	
SUBPROJECT CODE		SCALE	
THIS DWG. SUPERSEDES		VARIE	
THIS DWG. SUPERSEDES		REV.	
FIRM DWG. N°		SHEET	
SHEET		OF	
CAD FILE NAME:		AO	

IMPIANTO AGRIVOLTAICO INTEGRATO INNOVATIVO DENOMINATO "DELIA" AVENTE POTENZA D'IMPIANTO DI 50,561 MW e relative opere connesse Comuni Marsala (TP) e Trapani (TP)

PROGETTO DEFINITIVO IMPIANTO AGRIVOLTAICO E OPERE CONNESSE

TAV.21
Tipico cabina di raccolta 36kV

THIS DRAWING IS THE PROPERTY OF ENGIE DELIA SRL AND IS LOANED WITHOUT CONSIDERATION OTHER THAN THE APPLICANT'S AGREEMENT THAT IT SHALL NOT BE REPRODUCED OR COPIED OR OTHERWISE USED FOR ANY PURPOSE OTHER THAN THAT FOR WHICH IT IS SPECIFICALLY FORWARDED. THE APPLICANT'S AGREEMENT IS COVERED BY PATENTS.