



Tipico strada interna con cunetta - scala 1:50

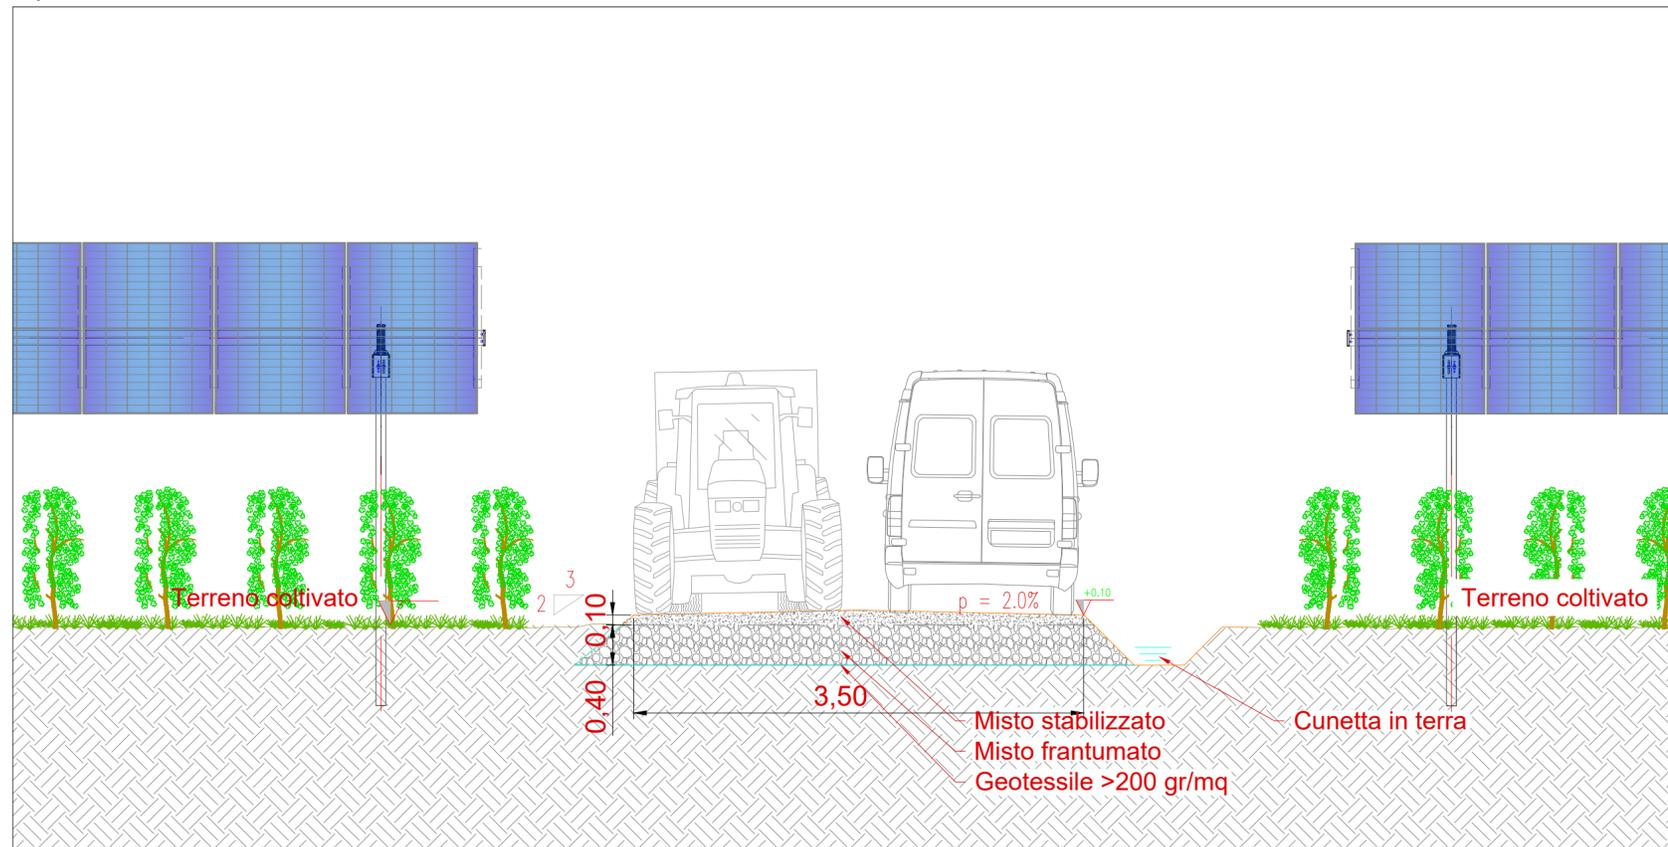

Tipico strada interna con drenaggio - scala 1:50

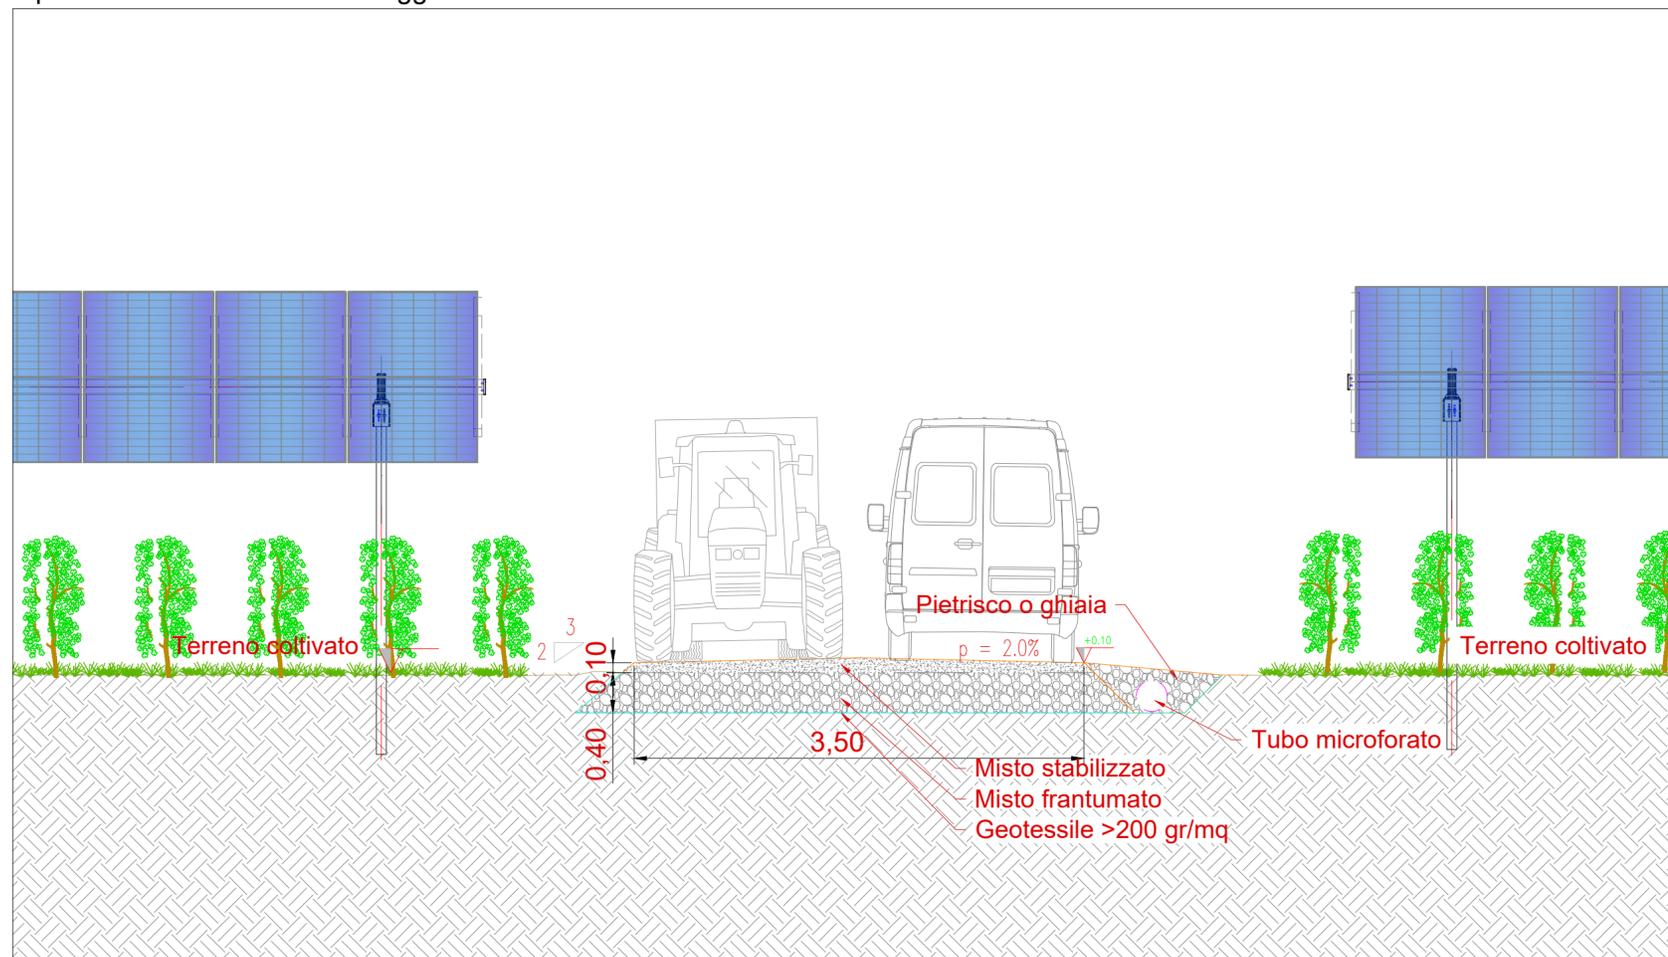

COMMITTENTE ENGIE DELIA SRL		STUDIO DI PROGETTAZIONE Ing Daniele Cavallo Via C. del Croix, 55 - 72022 - Latiano (BR)			
		 			
0	Gen-24	EMESSO PER ITER AUTORIZZATIVO	RC	DC	PL
REV.	DATE	DESCRIPTION	BY	CHD	APP.
REVISIONS					
Impianto Agrivoltaico integrato innovativo denominato "DELIA" avente potenza d'impianto di 50,561 MW e relative opere connesse Comuni Marsala (TP) e Trapani (TP)			APPROVED FOR CONSTRUCTION		
PROGETTO DEFINITIVO IMPIANTO AGRIVOLTAICO E OPERE CONNESSE			DWG. REV. DATE SIGNATURE ORDER N°		
OBJECT: TAV.23 Tipico strade interne e tipico sistema drenaggio			SUPPLIER CONTRACT N° SUBPROJECT CODE: THIS DWG. SUPERSEDED BY SCALE THIS DWG. SUPERSEDES 1:50		
<small>THIS DRAWING IS THE PROPERTY OF ENGIE DELIA SRL AND IS LENT WITH-OUT CONSIDERATION OTHER THAN THE BORROWER'S AGREEMENT THAT IT SHALL NOT BE REPRODUCED COPIED LENT OR DISPOSED OF DIRECTLY OR INDIRECTLY. NOR USED FOR ANY PURPOSE OTHER THAN THAT FOR WHICH IT IS SPECIFICALLY FURNISHED THE APPARATUS SHOWN IN THE DRAWING IS COVERED BY PATENTS.</small>			FWI DWG N° REV. SHEET OF		
CAD FILE NAME:			AO		