




Vista frontale - Scala 1:50

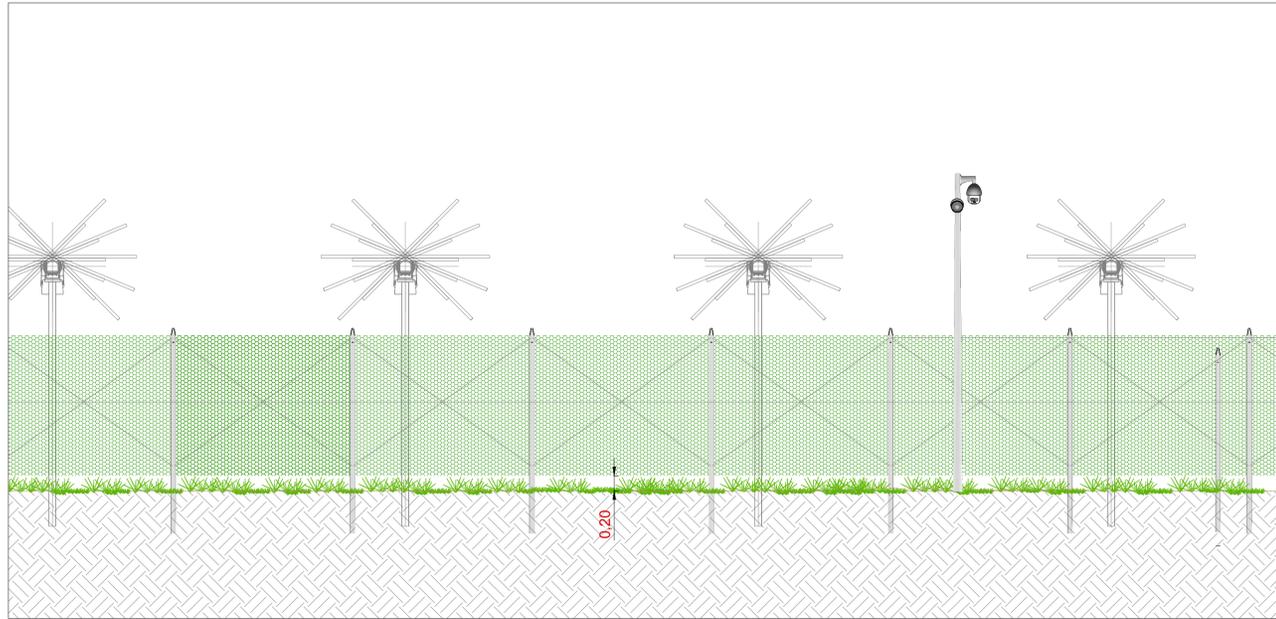

Pianta - Scala 1:100

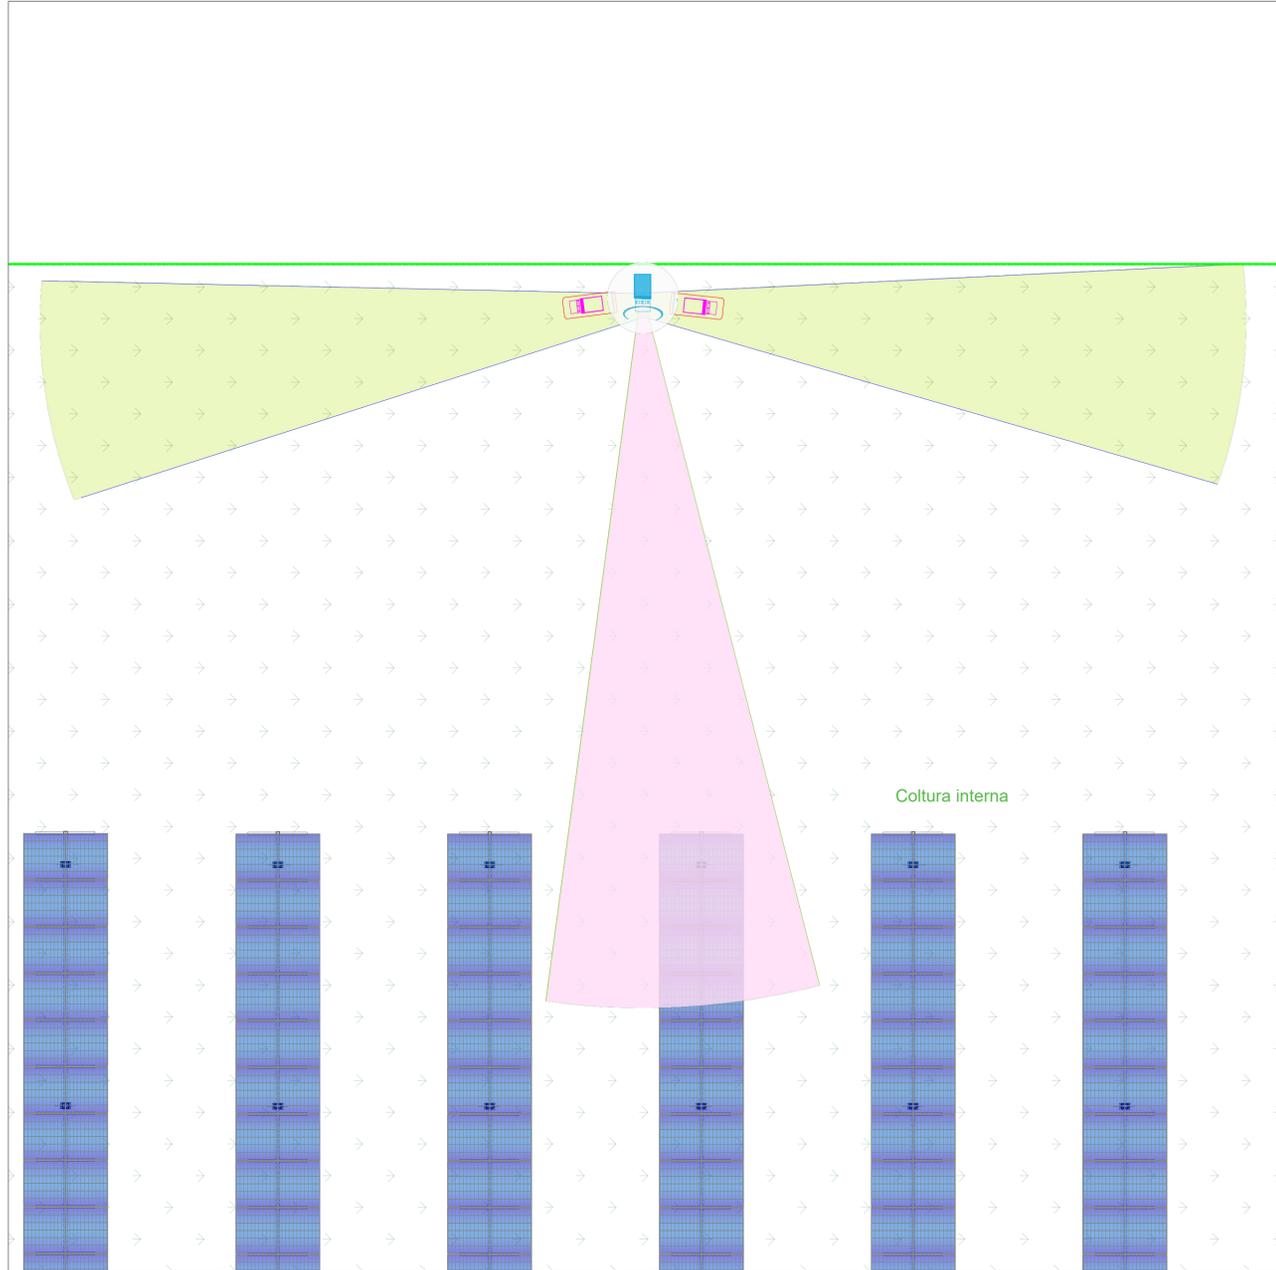


Sezione trasversale - Scala 1:50

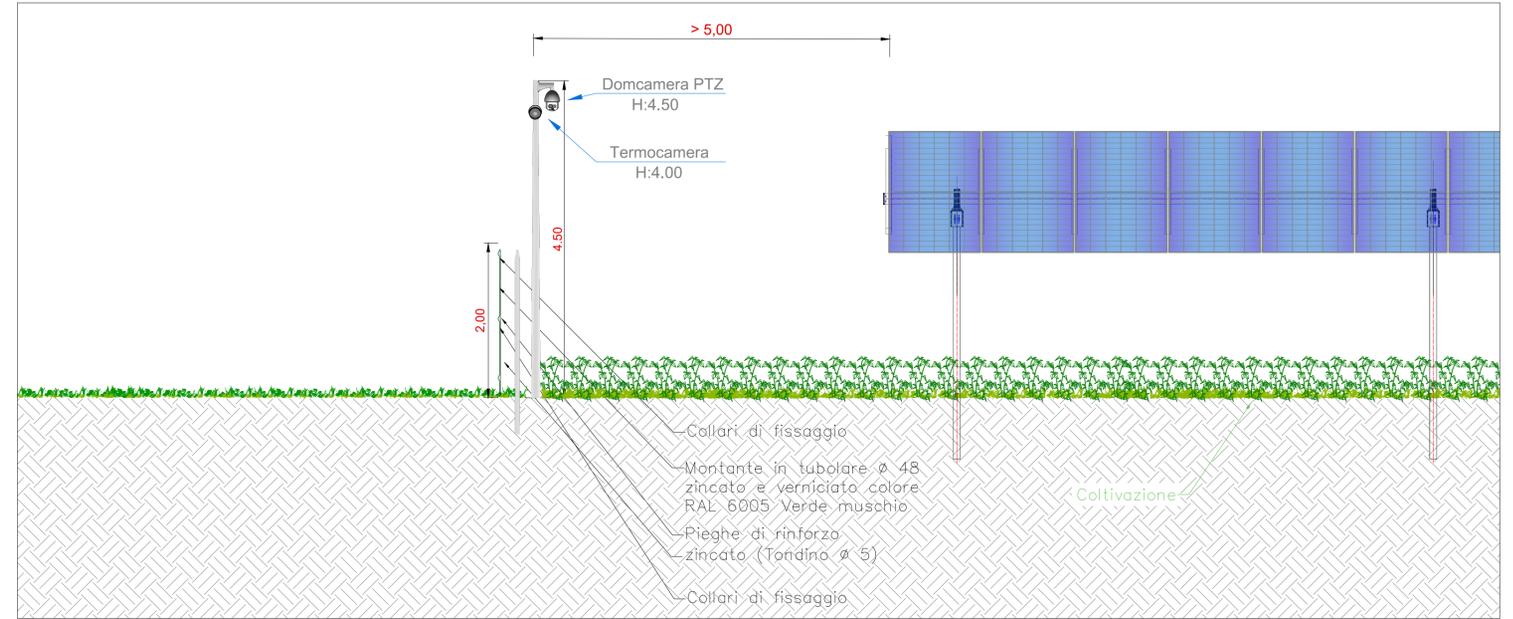

Schema planimetrico recinzione - Scala 1:10000



Tipico prospetto recinzione - Scala 1:20

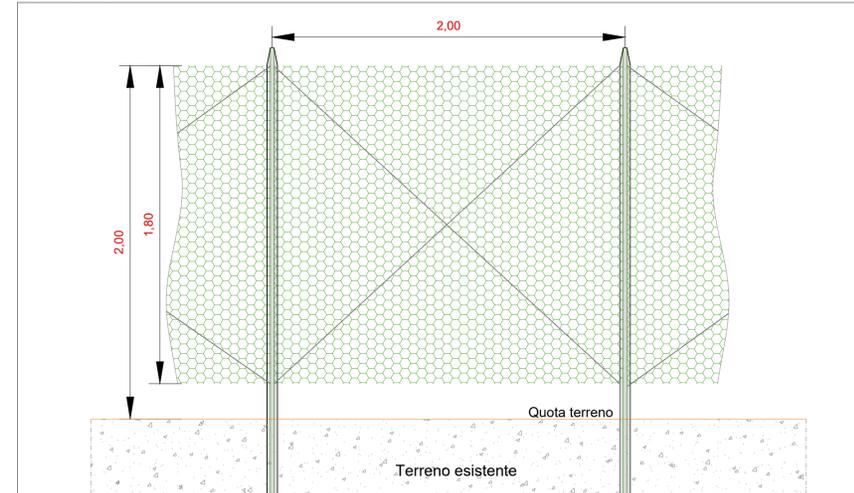

| LUNGHEZZA RECINZIONE SENZA FASCIA ARBOREA (m) |      |
|---|------|
| Area 1  | 1000 |
| Area 2  | 950  |
| Area 3  | 900  |
| Area 4  | 920  |
| Area 5  | 400  |
| Area 6  | 270  |

COMMITTENTE  
ENGIE DELIA SRL

STUDIO DI PROGETTAZIONE  
Ing Daniele Cavallo  
Via C. del Croix, 55 - 72022 - Latiano (BR)




| REV.  | DATE   | DESCRIPTION                   | RC BY   | DC CHD | PL APP. |
|---|--------|-------------------------------|---|--------|---------|
| 0   | Gen-24 | EMESSO PER ITER AUTORIZZATIVO |   |        |         |
| REVISIONS   |        |                               |   |        |         |
| <b>Impianto Agrivoltaico integrato innovativo denominato "DELIA" avente potenza d'impianto di 50,561 MW e relative opere connesse Comuni Marsala (TP) e Trapani (TP)</b>  |        |                               | APPROVED FOR CONSTRUCTION<br>DWG. REV. DATE<br>SIGNATURE<br>ORDER N°<br>SUPPLIER<br>CONTRACT N° |        |         |
| <b>PROGETTO DEFINITIVO IMPIANTO AGRIVOLTAICO E OPERE CONNESSE</b>   |        |                               | SUBPROJECT CODE:<br>THIS DWG. SUPERSEDED BY SCALE<br>THIS DWG. SUPERSEDES VARIE                 |        |         |
| OBJECT: <b>TAV.25b</b><br><b>Tipico recinzione, sistema TVCC e fascia arborea perimetrale</b>   |        |                               | FWI DWG N° REV.<br>SHEET OF A0  |        |         |
| THIS DRAWING IS THE PROPERTY OF ENGIE DELIA SRL AND IS LENT WITH-OUT CONSIDERATION OTHER THAN THE BORROWER'S AGREEMENT THAT IT SHALL NOT BE REPRODUCED COPIED LENT OR DISPOSED OF DIRECTLY OR INDIRECTLY, NOR USED FOR ANY PURPOSE OTHER THAN THAT FOR WHICH IT IS SPECIFICALLY FURNISHED THE APPARATUS SHOWN IN THE DRAWING IS COVERED BY PATENTS. |        |                               |   |        |         |
| CAD FILE NAME:  |        |                               |   |        |         |