




Inquadramento A - Particolare planimetria string box - Scala 1:50

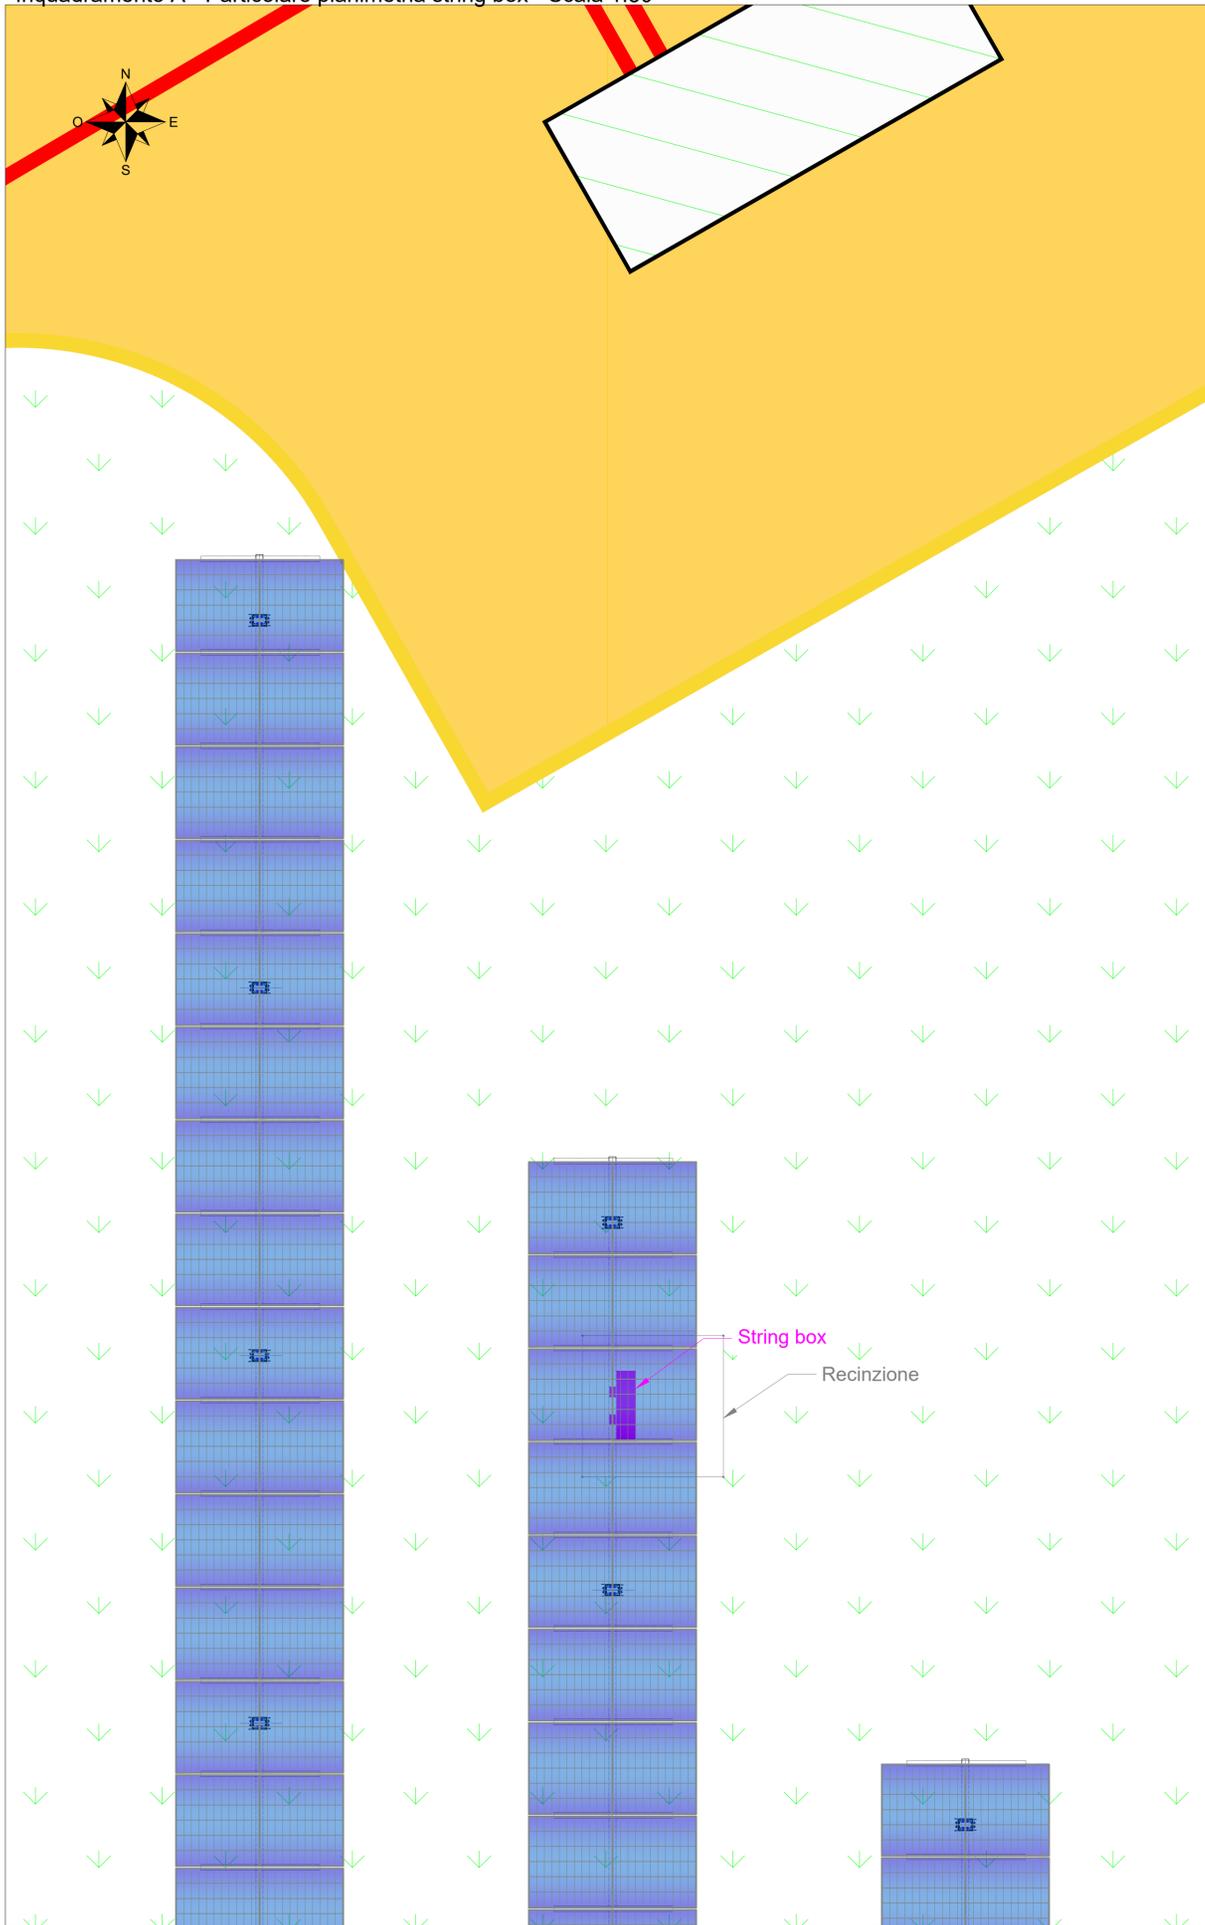

Tipico string box - Vista frontale - Scala 1:20

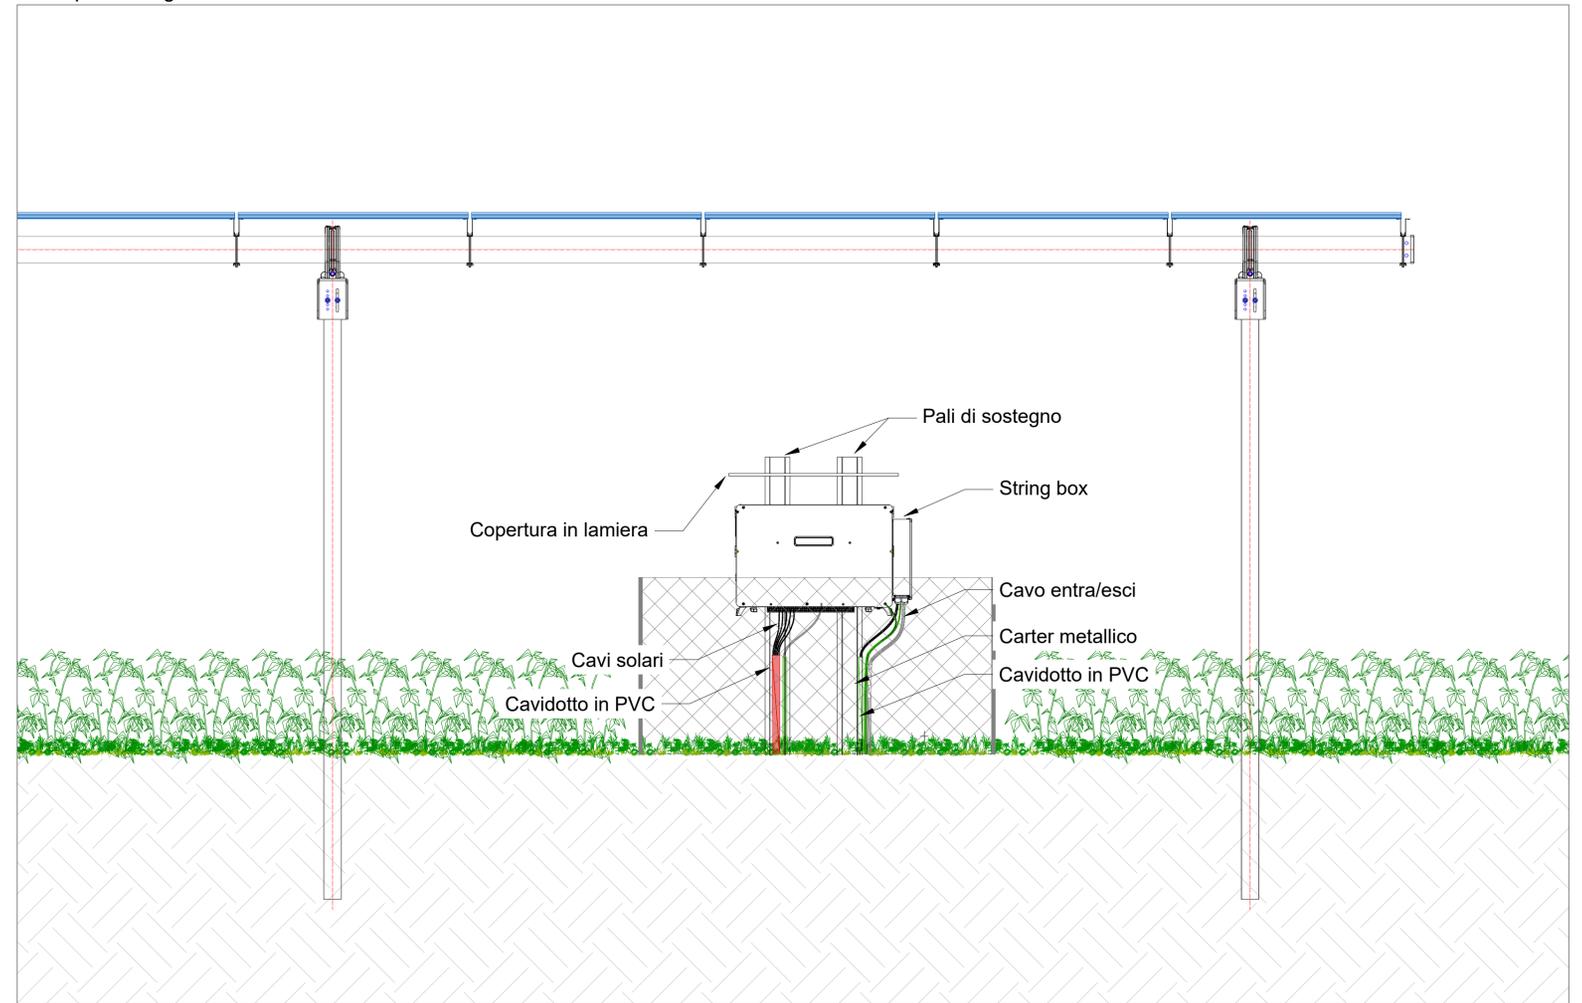

Tipico string box - Vista laterale - Scala 1:20

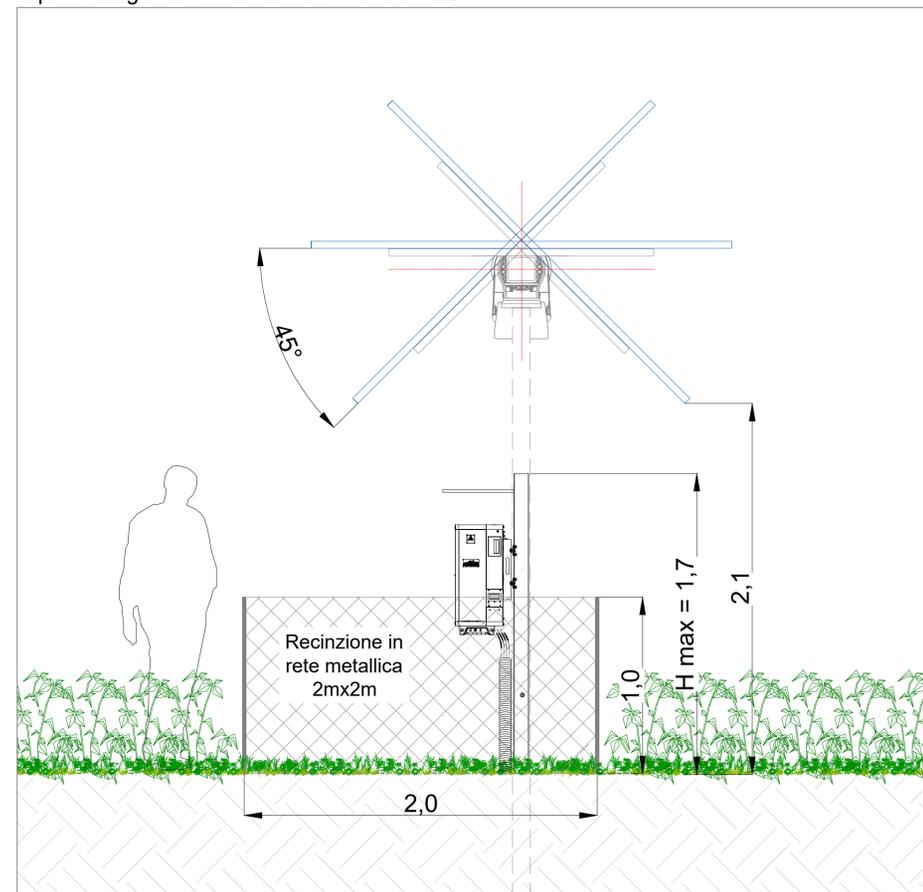

COMMITTENTE ENGIE DELIA SRL		STUDIO DI PROGETTAZIONE Ing Daniele Cavallo Via C. del Croix, 55 - 72022 - Latiano (BR)	
0	Gen-24	EMESSO PER ITER AUTORIZZATIVO	RC
REV.	DATE	DESCRIPTION	BY
			DC
			PL
			APP.
REVISIONS			APPROVED FOR CONSTRUCTION
Impianto Agrivoltaico integrato innovativo denominato "DELIA" avente potenza d'impianto di 50,561 MW e relative opere connesse Comuni Marsala (TP) e Trapani (TP)			DWG. REV. DATE
PROGETTO DEFINITIVO IMPIANTO AGRIVOLTAICO E OPERE CONNESSE			ORDER N° SIGNATURE
SUBJECT:			SUPPLIER CONTRACT N°
TAV.26 Tipico installazione string box			SUBPROJECT CODE:
THIS DRAWING IS THE PROPERTY OF ENGIE DELIA SRL AND IS LENT WITH-OUT CONSIDERATION OTHER THAN THE BORROWER'S AGREEMENT THAT IT SHALL NOT BE REPRODUCED, COPIED, LENT OR DISPOSED OF DIRECTLY OR INDIRECTLY, NOR USED FOR ANY PURPOSE OTHER THAN THAT FOR WHICH IT IS SPECIFICALLY FURNISHED THE APPARATUS SHOWN IN THE DRAWING IS COVERED BY PATENTS.			THIS DWG. SUPERSEDED BY SCALE
CAD FILE NAME:			THIS DWG. SUPERSEDES VARIE
SHEET OF			FWI DWG N° REV.
A0			SHEET OF