

Tabella Materiali			
Materiale	Area (mq)	Vol. (mc)	Vol. cum. (mc)
Ballast	6.08	151.96	4470.89
Subballast	1.56	39.00	1248.00
Supercompattato	3.90	97.50	3134.32
Scavo	148.40	3727.62	33106.30
Rilevato	0.00	0.00	3037.27
Vegetale	12.39	305.54	3240.26

Sezione n. 33  
Prog. km: 0+800.00

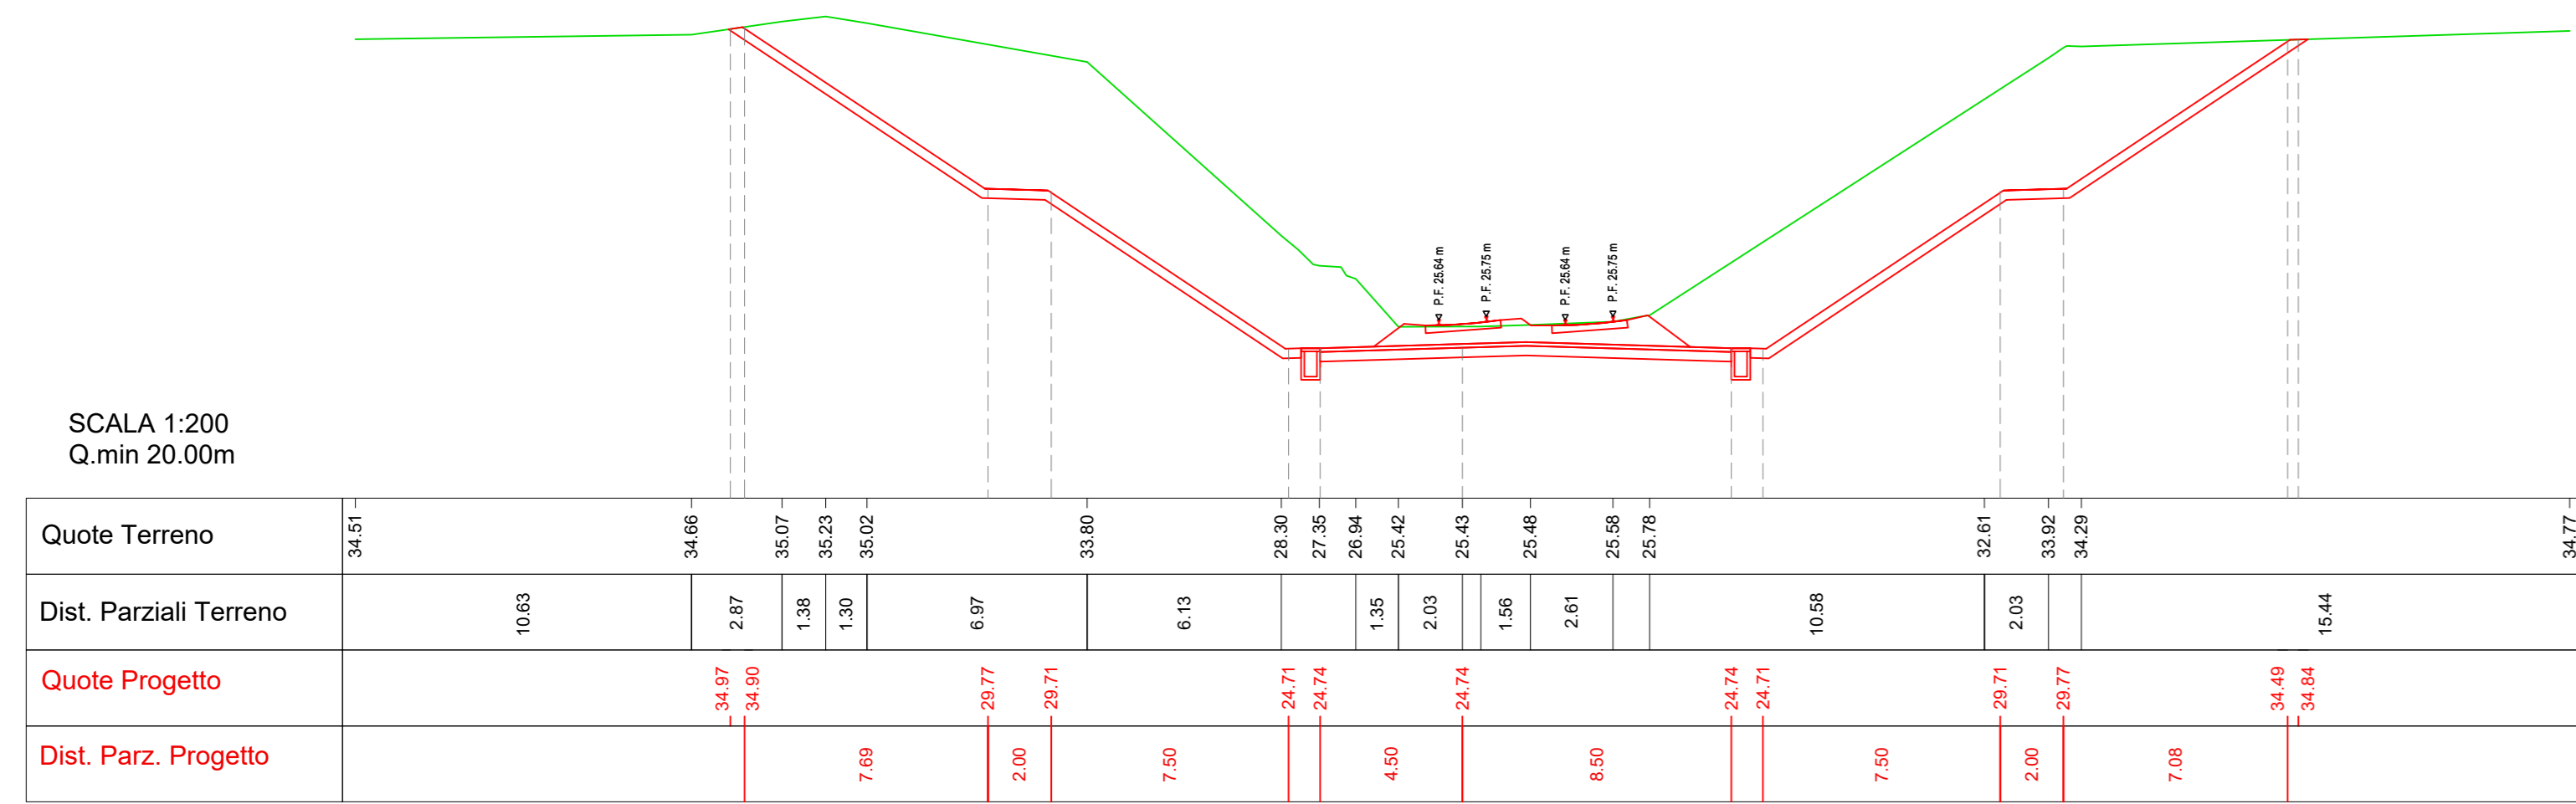


Tabella Materiali			
Materiale	Area (mq)	Vol. (mc)	Vol. cum. (mc)
Ballast	6.07	151.86	4222.78
Subballast	1.56	39.00	1207.00
Supercompattato	3.90	97.50	3031.82
Scavo	166.30	3931.75	37038.05
Rilevato	0.00	0.00	3037.27
Vegetale	12.75	314.35	3554.64

Sezione n. 34  
Prog. km: 0+825.00

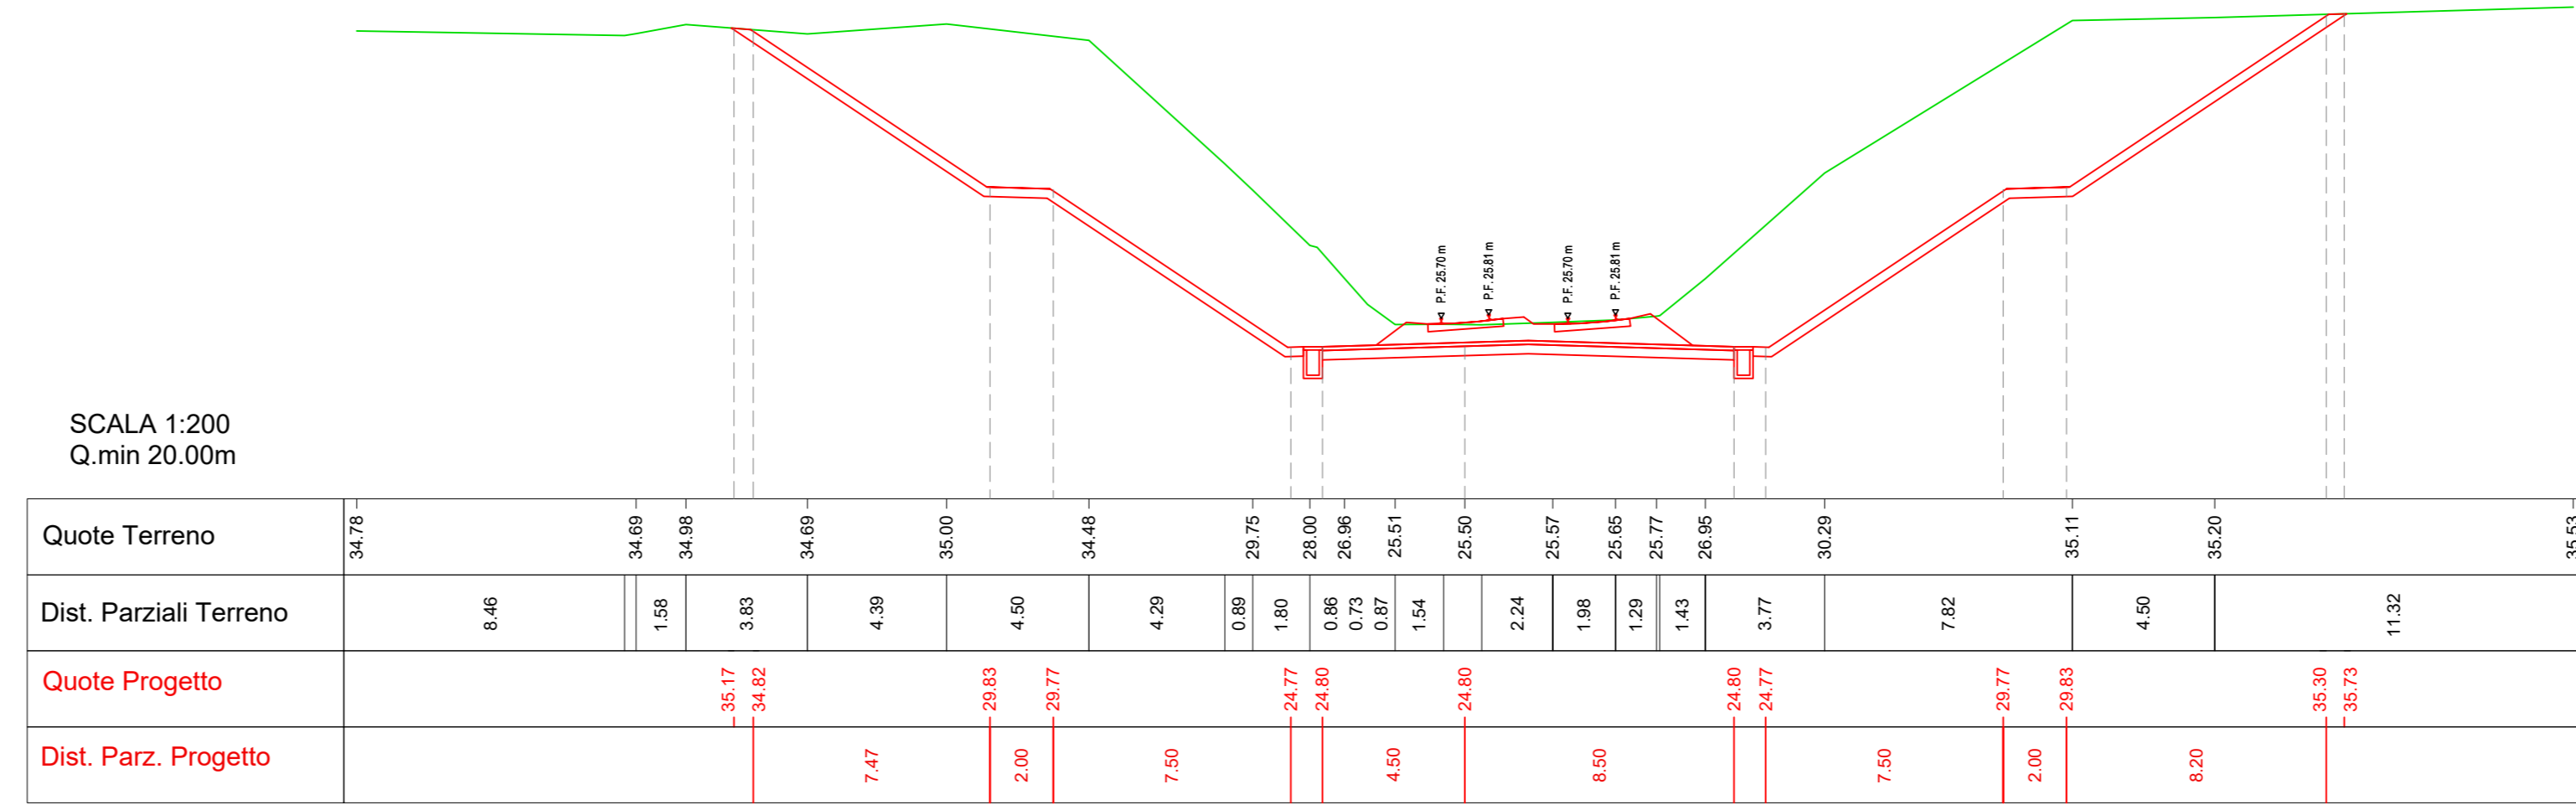


Tabella Materiali			
Materiale	Area (mq)	Vol. (mc)	Vol. cum. (mc)
Ballast	6.07	151.86	4774.64
Subballast	1.56	39.00	1208.00
Supercompattato	3.90	97.50	3030.32
Scavo	192.91	4886.12	41524.17
Rilevato	0.00	0.00	3037.27
Vegetale	13.98	334.05	3888.69

Sezione n. 35  
Prog. km: 0+850.00

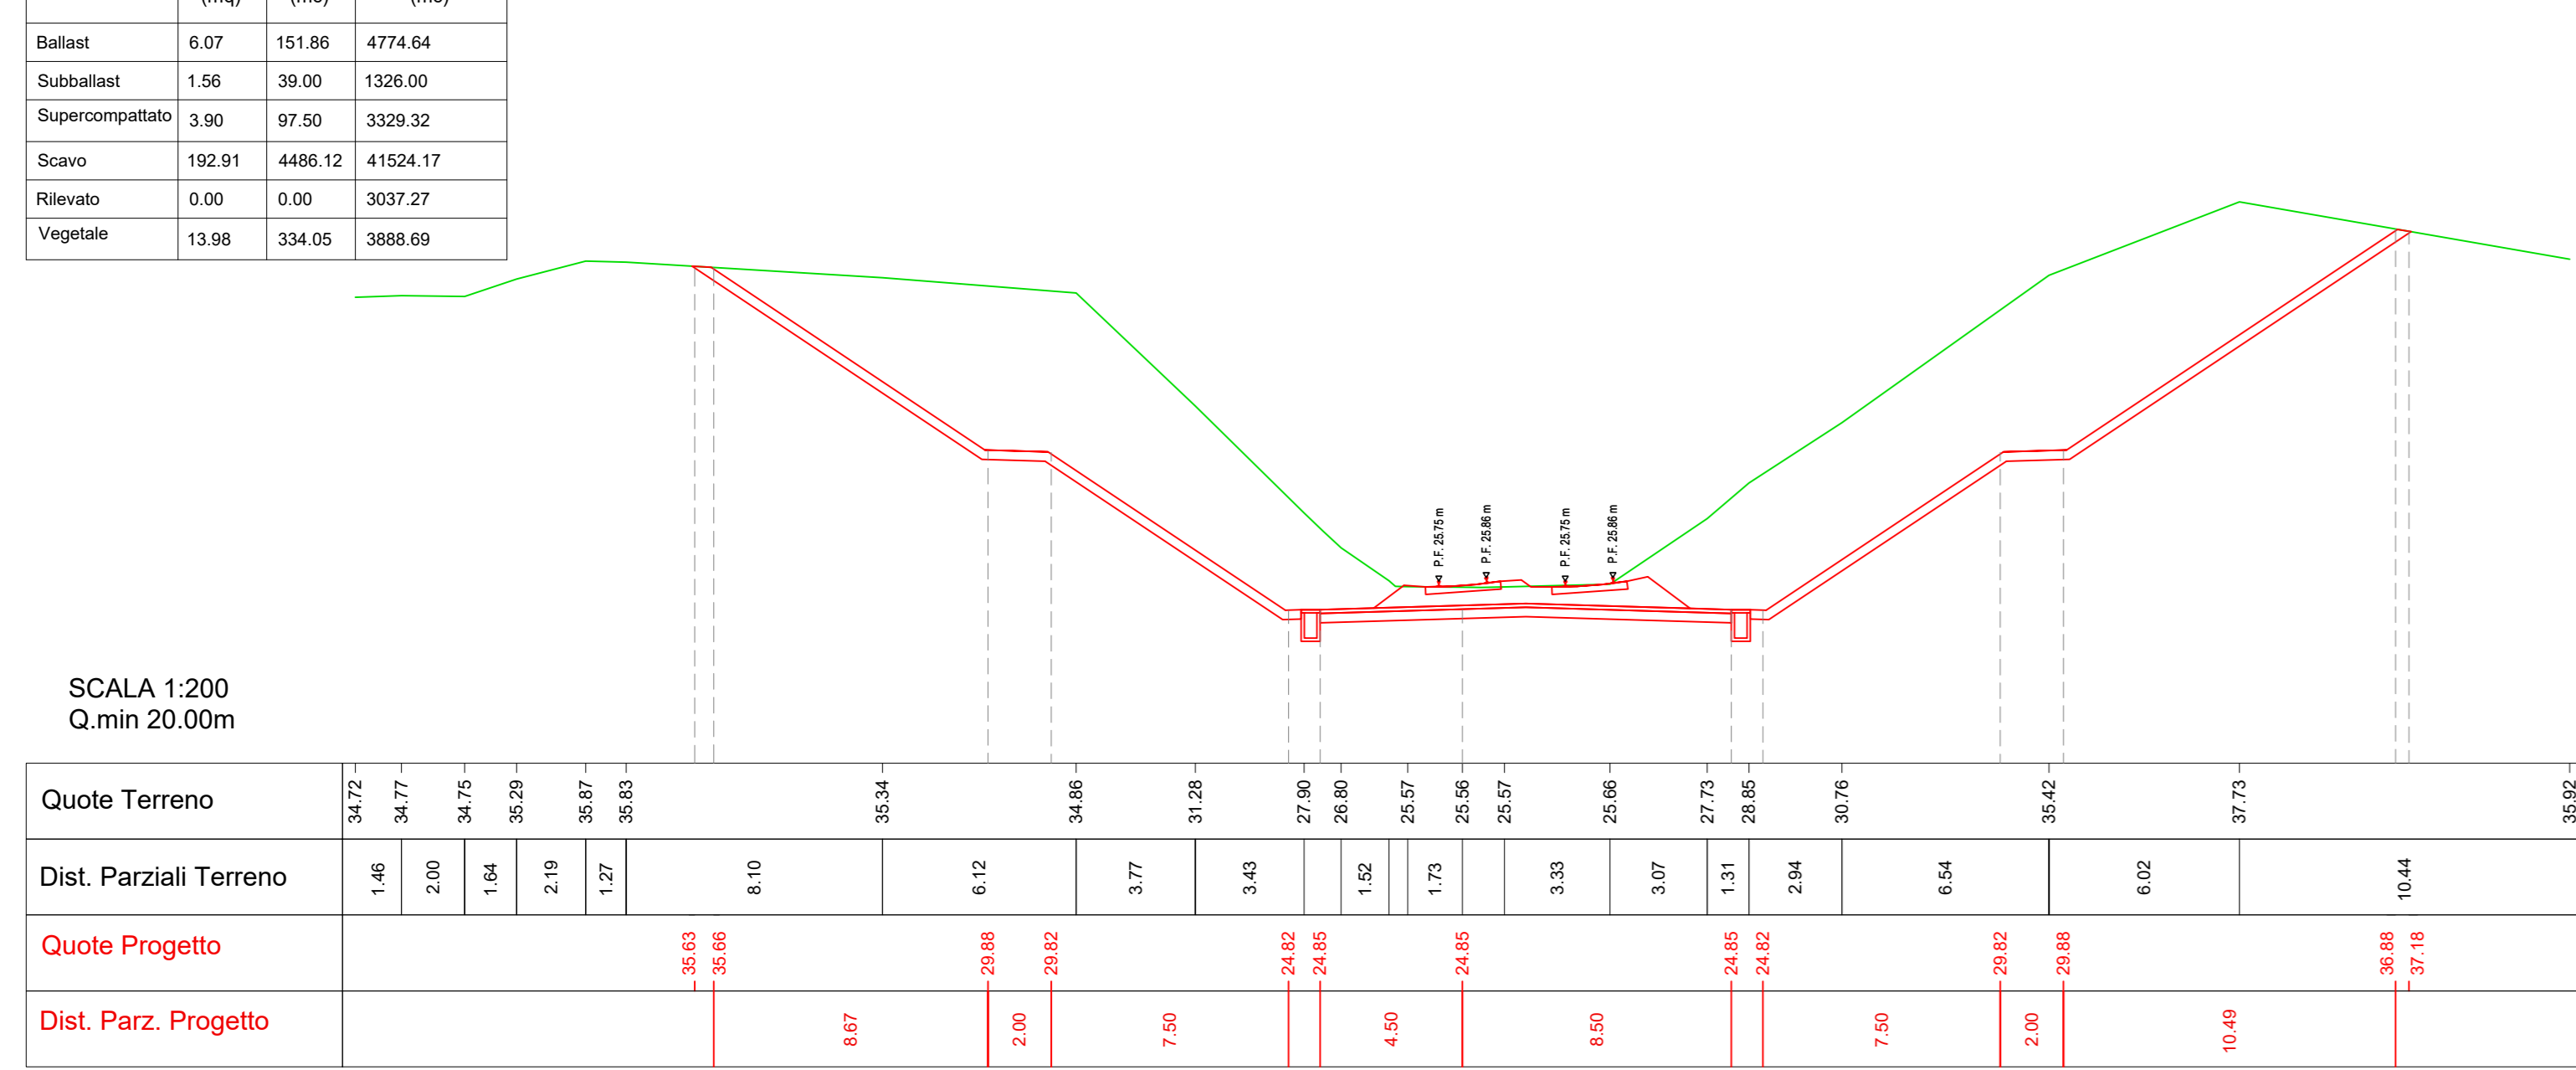


Tabella Materiali			
Materiale	Area (mq)	Vol. (mc)	Vol. cum. (mc)
Ballast	6.07	151.86	4926.50
Subballast	1.56	39.00	1205.00
Supercompattato	3.90	97.50	3426.82
Scavo	182.78	4695.62	46219.79
Rilevato	0.00	0.00	3037.27
Vegetale	13.48	343.27	4231.96

Sezione n. 36  
Prog. km: 0+875.00

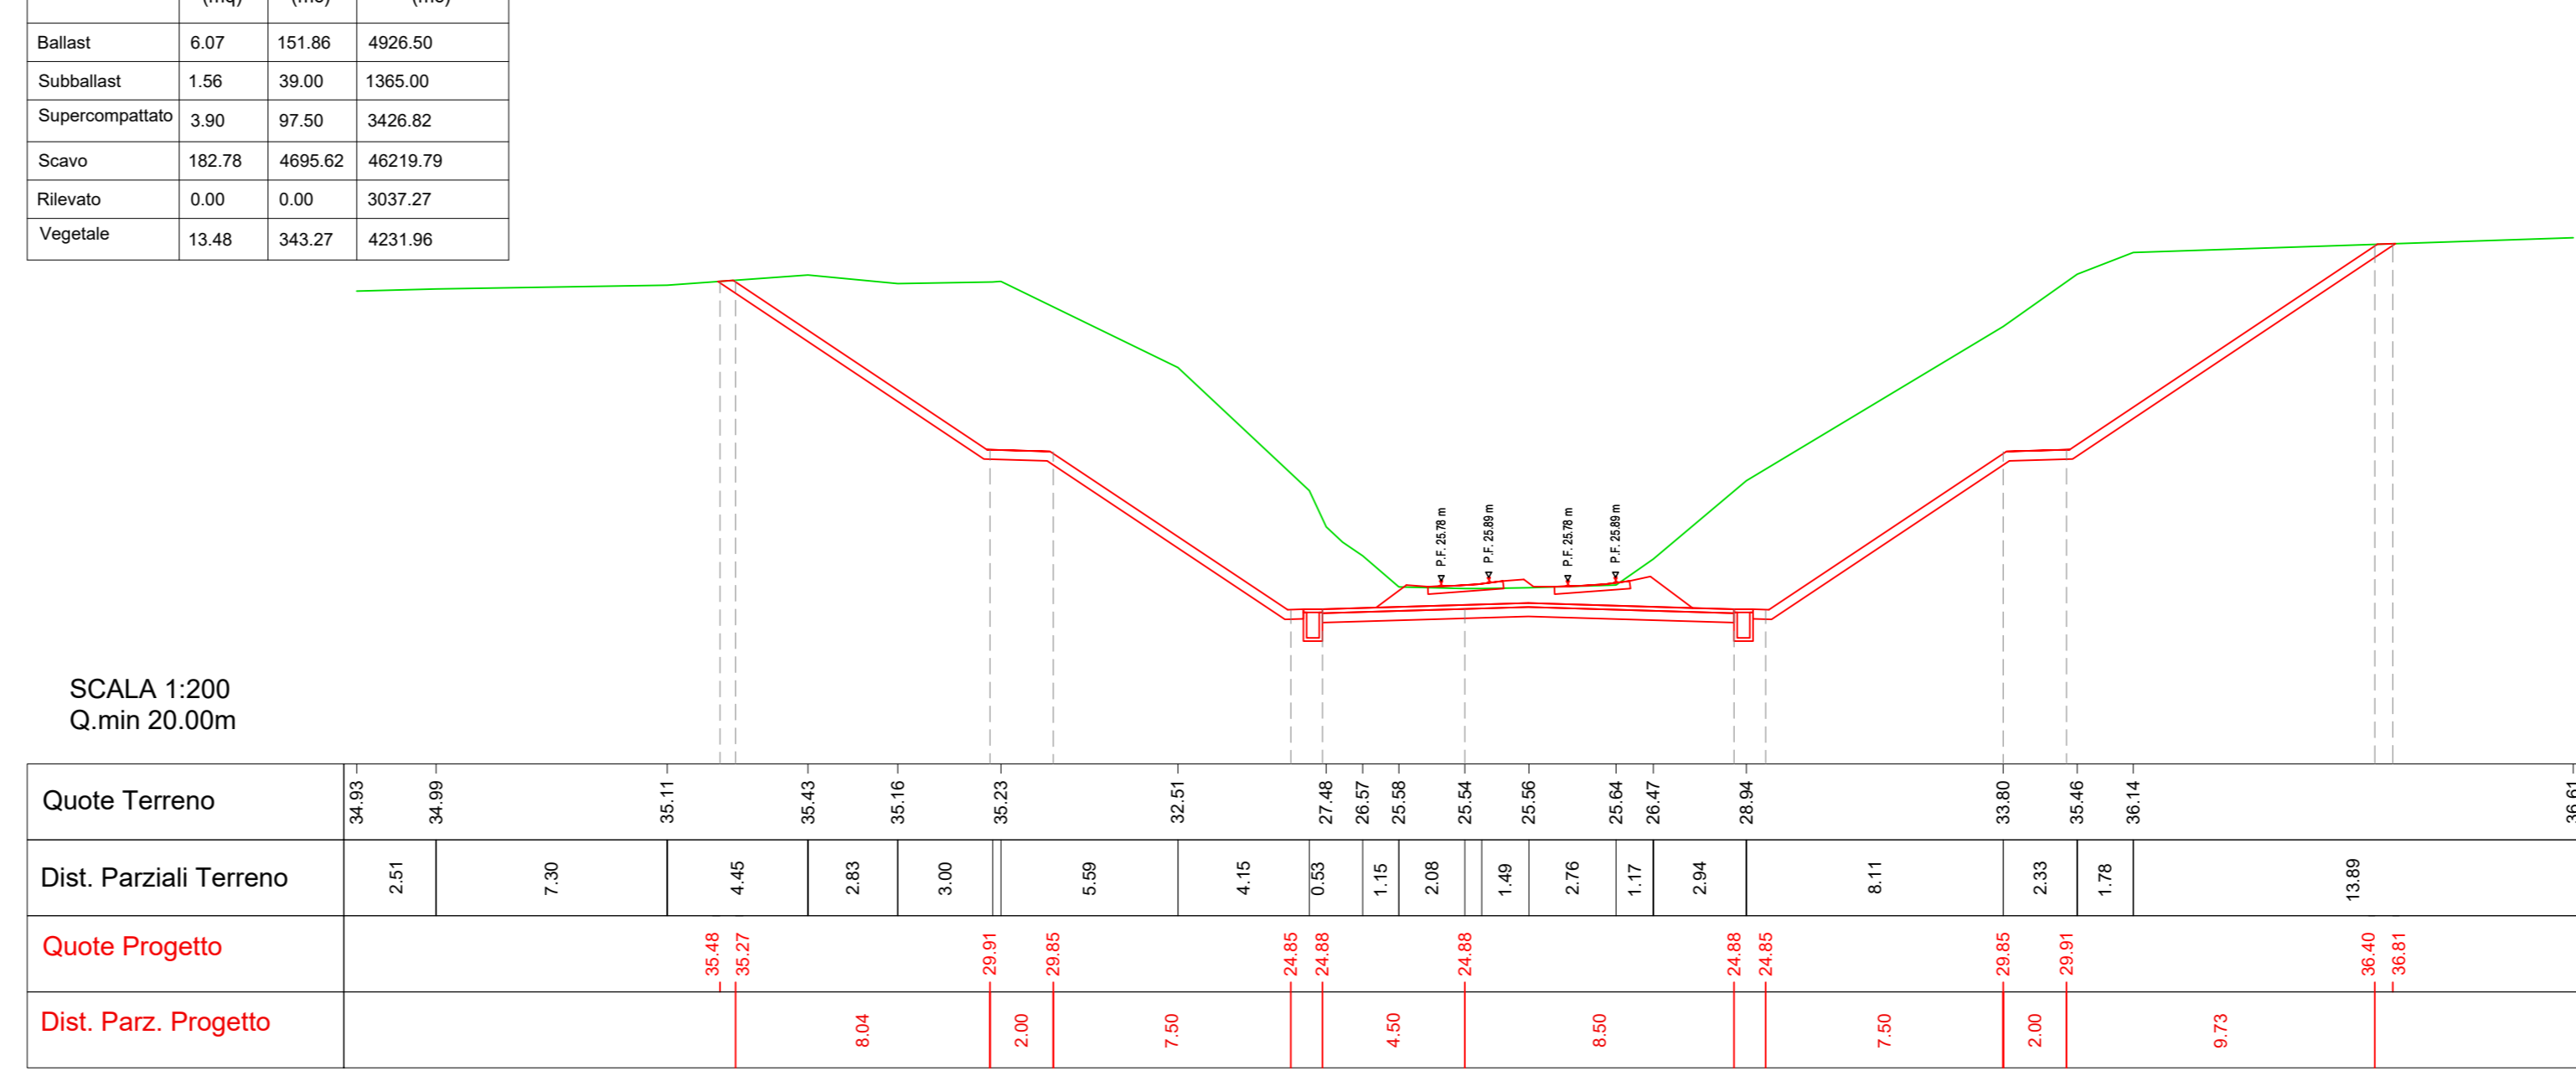


Tabella Materiali			
Materiale	Area (mq)	Vol. (mc)	Vol. cum. (mc)
Ballast	6.07	151.86	5078.37
Subballast	1.56	39.00	1404.00
Supercompattato	3.90	97.50	3524.32
Scavo	175.53	4462.40	50762.19
Rilevato	0.00	0.00	3037.27
Vegetale	13.81	341.16	4573.11

Sezione n. 37  
Prog. km: 0+900.00

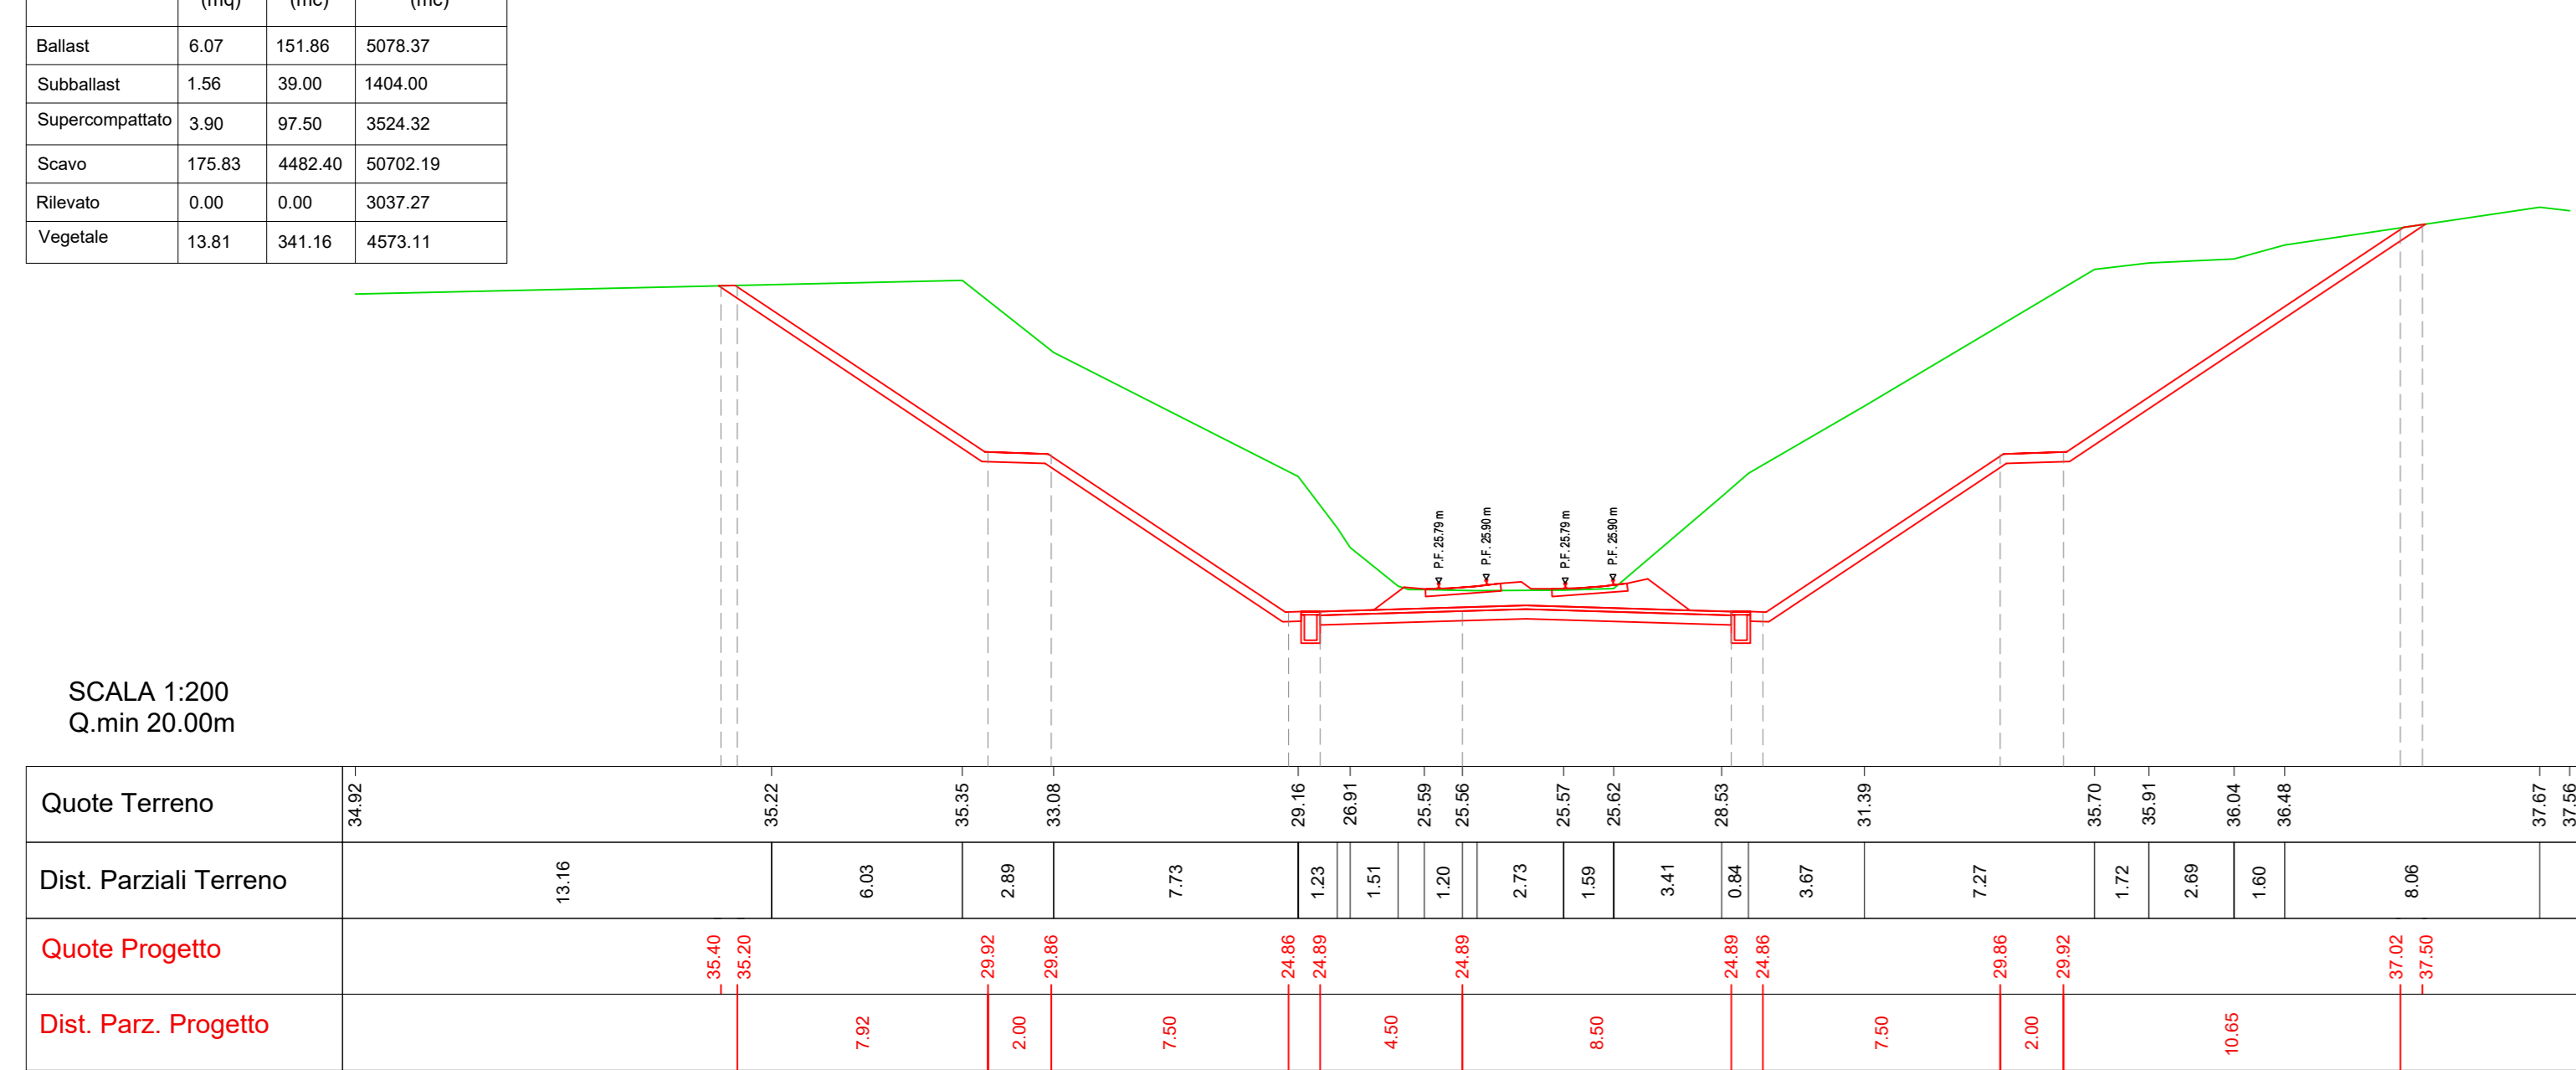


Tabella Materiali			
Materiale	Area (mq)	Vol. (mc)	Vol. cum. (mc)
Ballast	6.07	151.86	5230.23
Subballast	1.56	39.00	1443.00
Supercompattato	3.90	97.50	3521.82
Scavo	195.60	4640.67	53342.87
Rilevato	0.00	0.00	3037.27
Vegetale	14.81	357.62	4930.73

Sezione n. 38  
Prog. km: 0+925.00

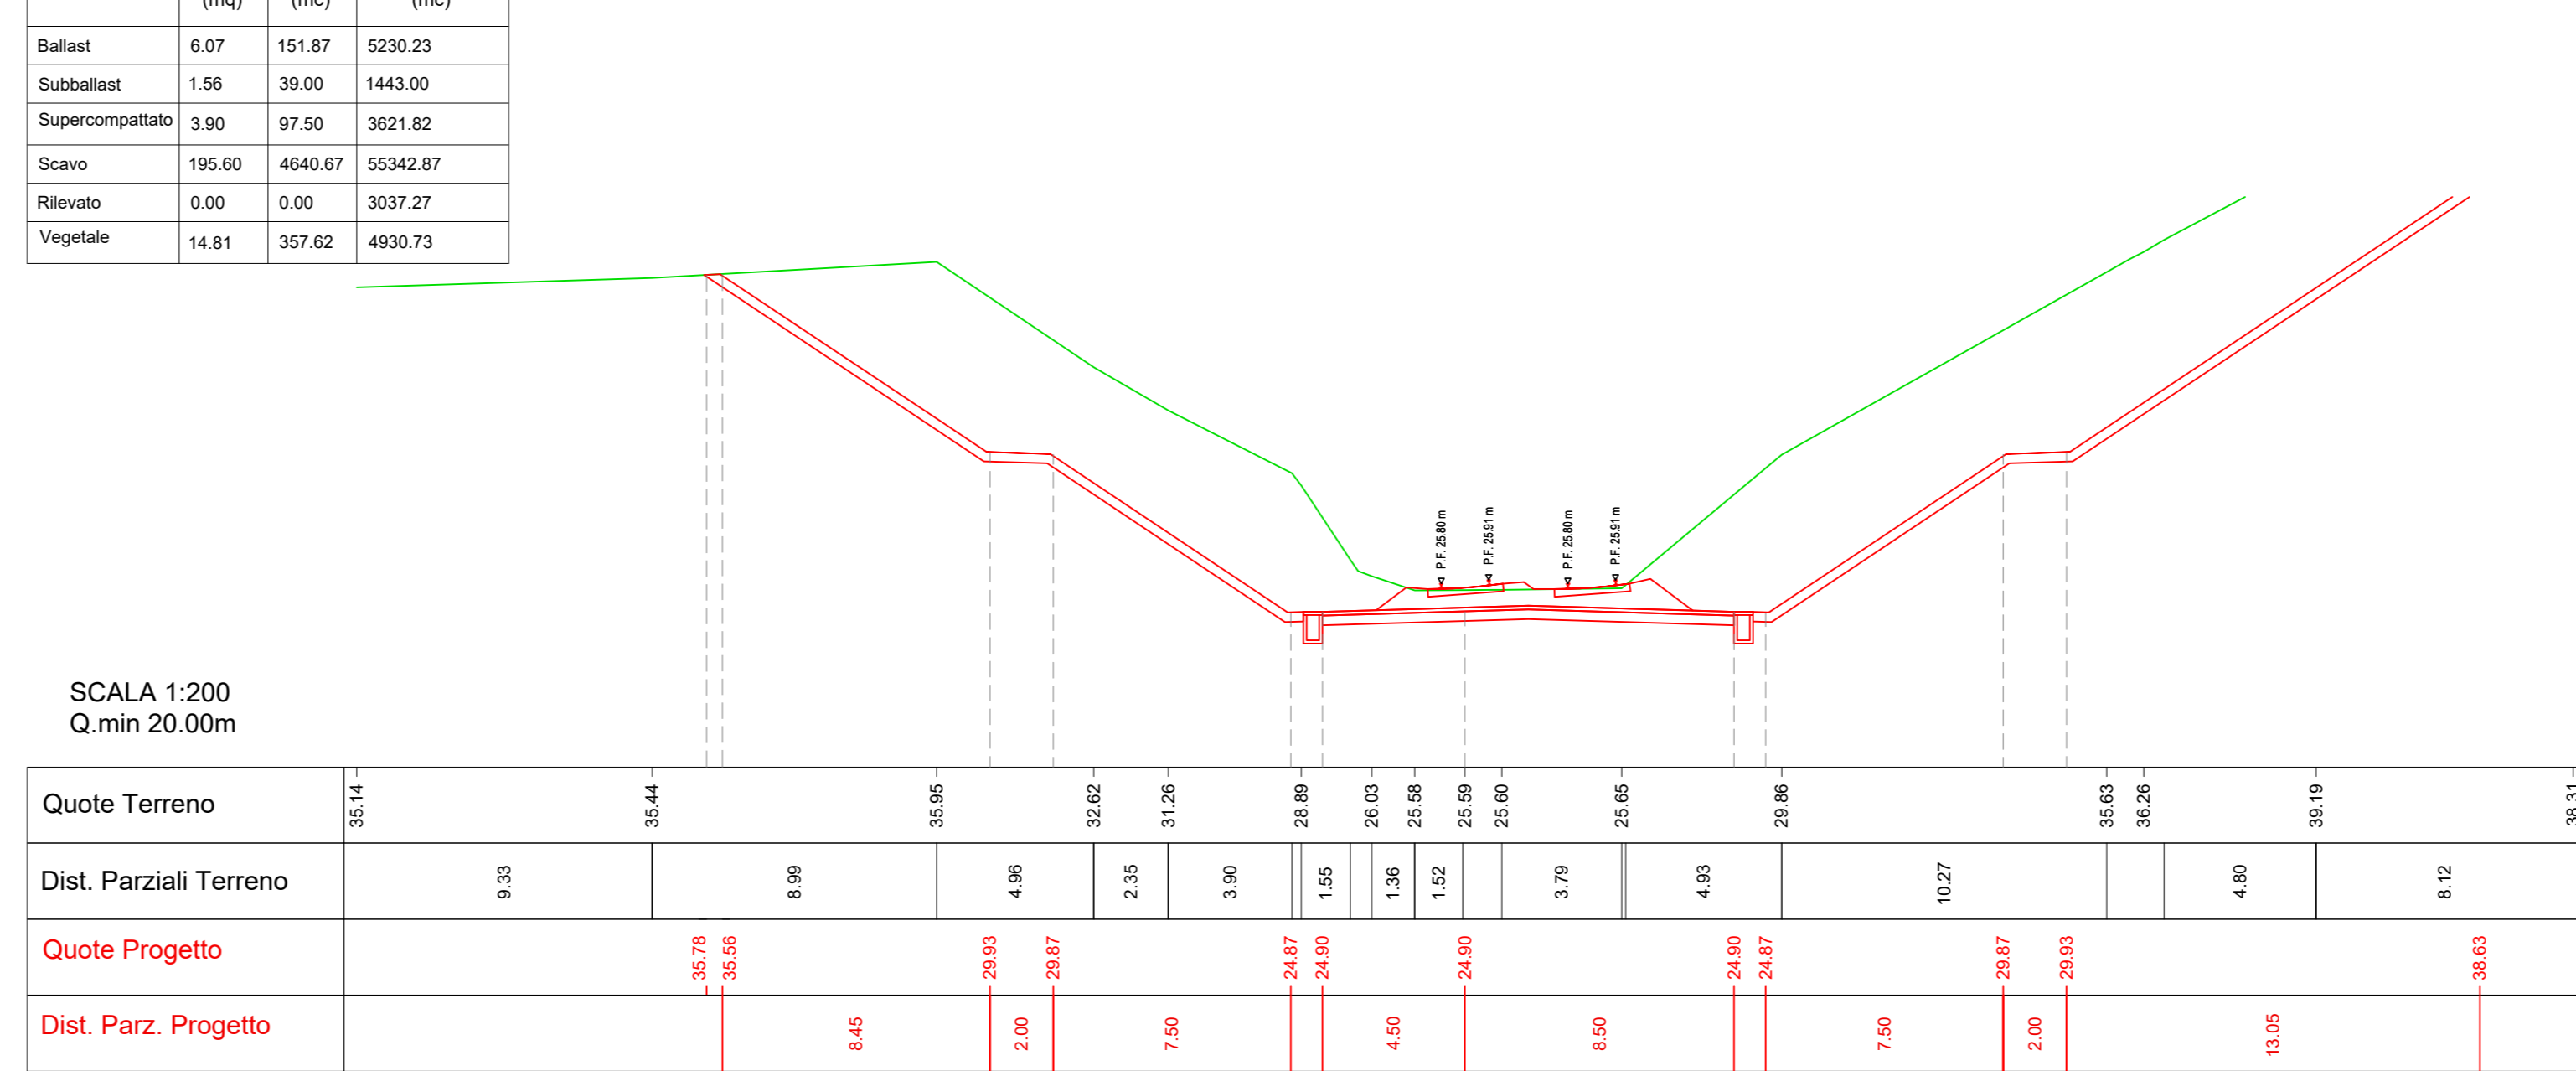


Tabella Materiali			
Materiale	Area (mq)	Vol. (mc)	Vol. cum. (mc)
Ballast	5.98	150.74	5380.97
Subballast	1.56	39.00	1482.00
Supercompattato	3.90	97.50	3719.31
Scavo	152.02	4333.76	59676.62
Rilevato	0.00	0.00	3037.27
Vegetale	13.38	352.24	5282.98

Sezione n. 39  
Prog. km: 0+950.00

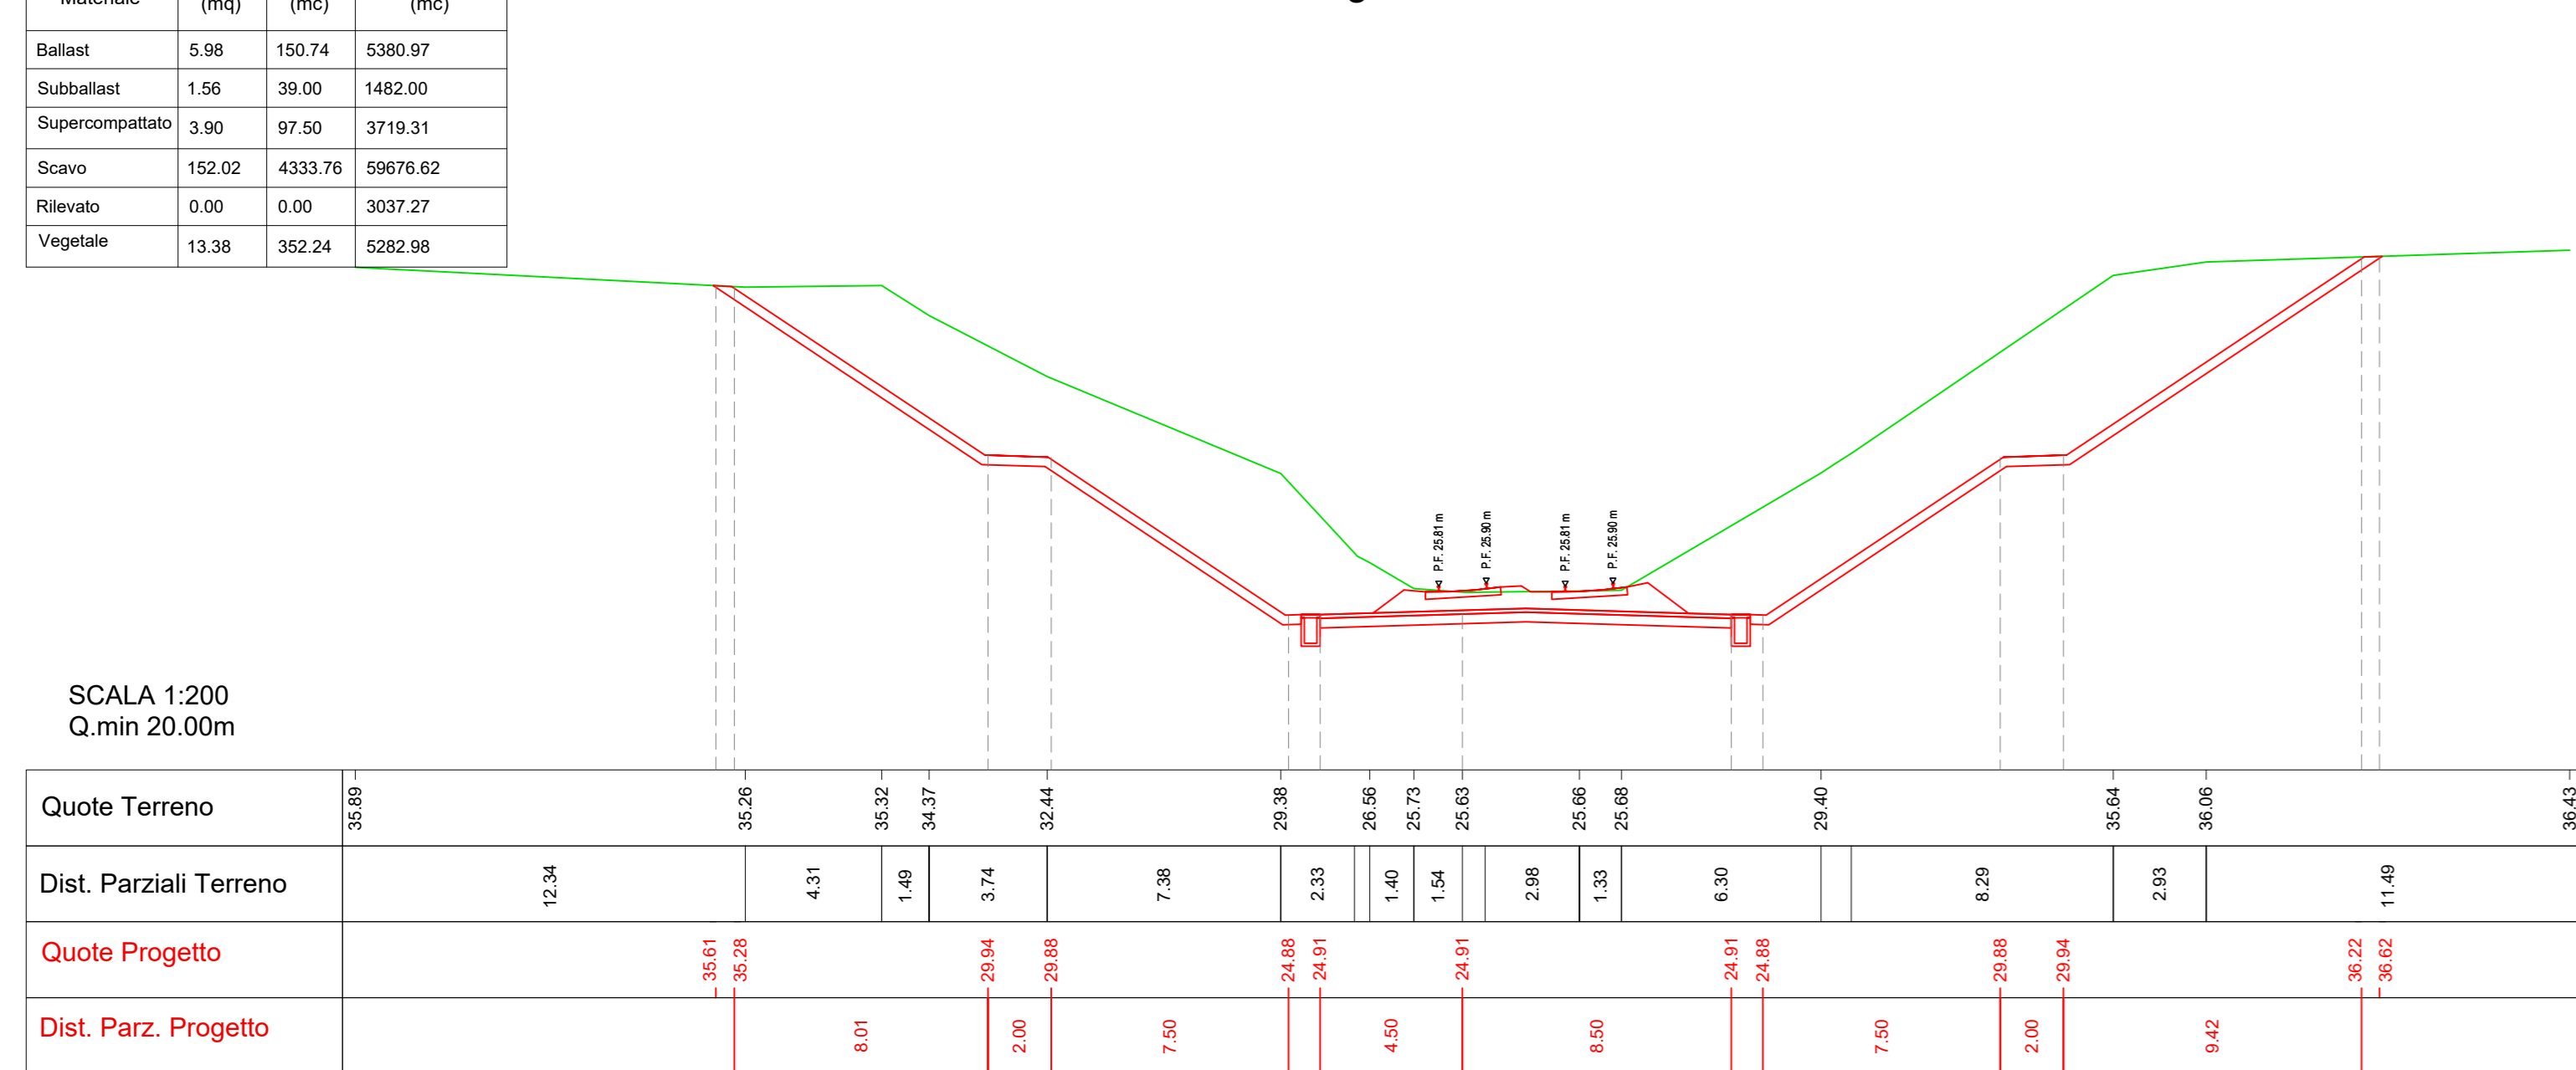


Tabella Materiali			
Materiale	Area (mq)	Vol. (mc)	Vol. cum. (mc)
Ballast	5.85	147.90	5528.88
Subballast	1.56	39.00	1521.00
Supercompattato	3.90	97.50	3816.81
Scavo	185.98	4217.89	63894.51
Rilevato	0.00	0.00	3037.27
Vegetale	14.12	343.82	5626.90

Sezione n. 40  
Prog. km: 0+975.00

