




Movimenti Terra Prog. 1+20.00			
Area di sterco			8.56 m ²
Area di riporto			0.09 m ²
Volume sterco			179.03 m ³
Volume riporto			6.53 m ³
Volume sterco cumulado			1036.97 m ³
Volume riporto cumulado			17.54 m ³
Volume netto			1019.43 m ³
Materiale	Area	Volume	Vol. Cum.
Scotico	4.129 m ²	89.07 m ³	287.00 m ³
Anticappillare	4.129 m ²	89.07 m ³	287.00 m ³
Bonifica	0.447 m ²	11.49 m ³	43.29 m ³
TERRENO VEGETALE			
Materiale	Area	Volume	Vol. Cum.
Vegetale	0.896 m ²	20.65 m ³	94.88 m ³
SOVRASTRUTTURA			
Materiale	Area	Volume	Vol. Cum.
Litua	0.419 m ²	8.32 m ³	43.92 m ³
Binder	0.524 m ²	10.45 m ³	54.90 m ³
Base	1.259 m ²	24.95 m ³	131.76 m ³
Fondazione	1.573 m ²	31.34 m ³	164.70 m ³
Supercompattato	3.146 m ²	62.37 m ³	333.49 m ³
MANUFATTI			
Materiale	Area	Volume	Vol. Cum.
Cunetta	0.237 m ²	4.61 m ³	39.93 m ³
Margine Cunetta	0.100 m ²	1.95 m ³	16.65 m ³
Corridoio	0.019 m ²	0.39 m ³	1.36 m ³
Quantità Fossati di Guardia			
Materiale	Area	Volume	Vol. Cum.
Rivestimento DX	0.00	0.00	0.00
Scavo Fossati DX	0.91	18.43	59.96
Rivestimento SX	0.21	4.33	19.30
Scavo Fossati SX	1.57	25.92	91.09

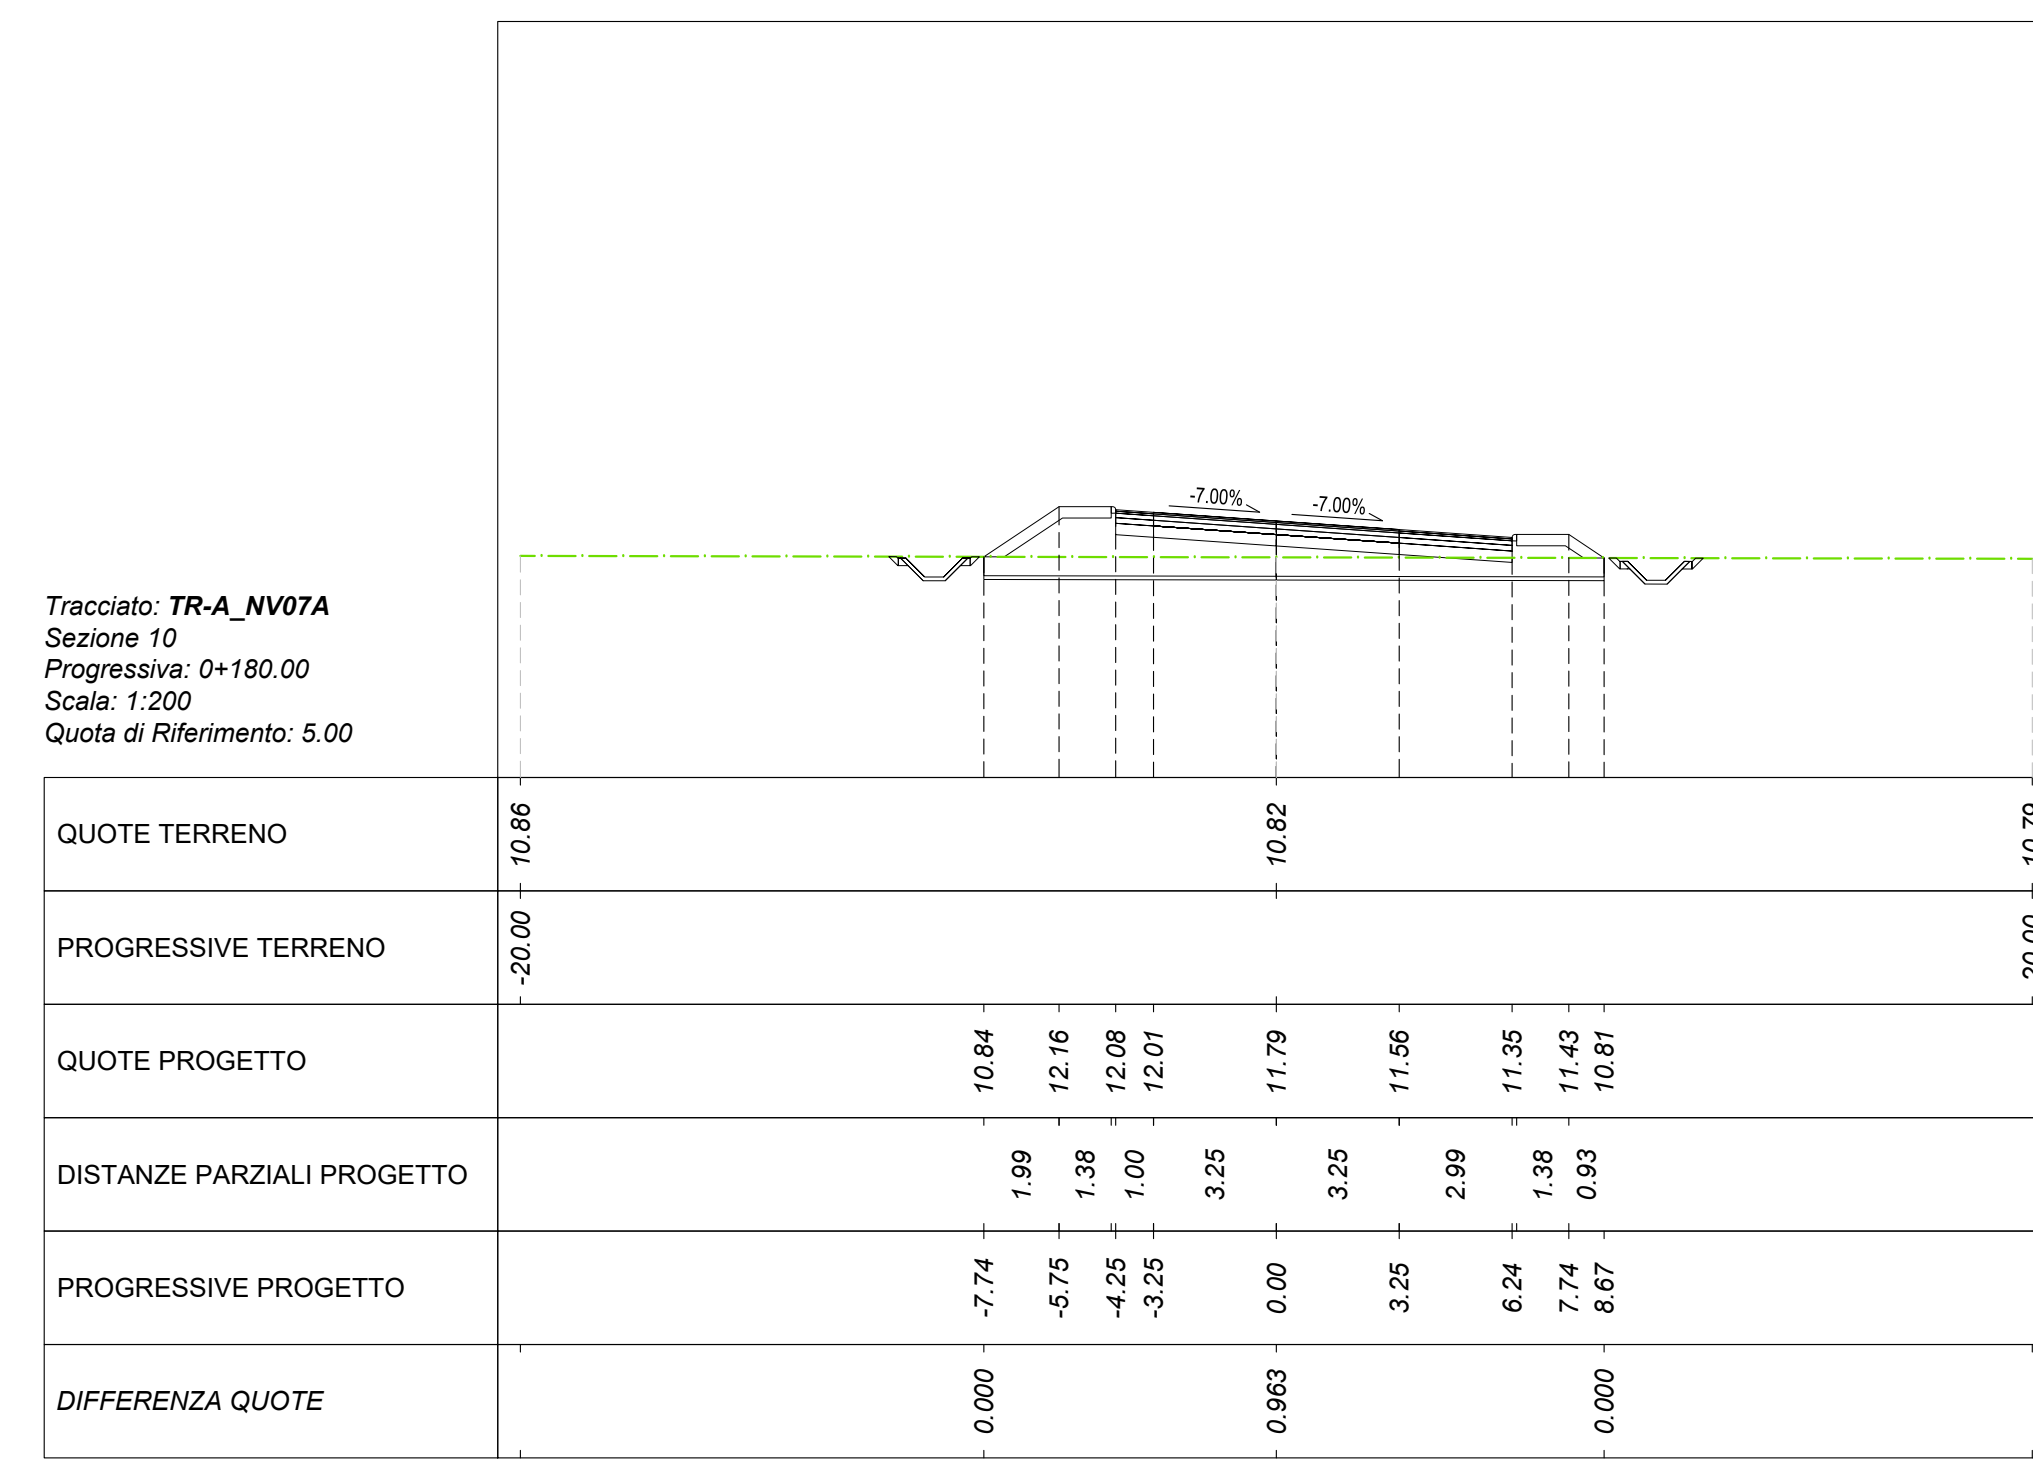


Movimenti Terra Prog. 1+80.00			
Area di sterco			0.11 m ²
Area di riporto			5.30 m ²
Volume sterco			16.50 m ³
Volume riporto			70.88 m ³
Volume sterco cumulado			1268.78 m ³
Volume riporto cumulado			116.07 m ³
Volume netto			1152.70 m ³
Materiale	Area	Volume	Vol. Cum.
Scotico	8.979 m ²	146.30 m ³	605.01 m ³
Anticappillare	8.979 m ²	146.30 m ³	605.01 m ³
Bonifica	0.867 m ²	44.12 m ³	140.94 m ³
TERRENO VEGETALE			
Materiale	Area	Volume	Vol. Cum.
Vegetale	1.692 m ²	30.17 m ³	165.76 m ³
SOVRASTRUTTURA			
Materiale	Area	Volume	Vol. Cum.
Litua	0.420 m ²	8.36 m ³	68.99 m ³
Binder	0.524 m ²	10.45 m ³	86.24 m ³
Base	1.259 m ²	25.07 m ³	206.97 m ³
Fondazione	1.573 m ²	31.34 m ³	258.72 m ³
Supercompattato	3.146 m ²	62.68 m ³	521.61 m ³
MANUFATTI			
Materiale	Area	Volume	Vol. Cum.
Cunetta	0.000 m ²	0.00 m ³	46.81 m ³
Margine Cunetta	0.000 m ²	0.00 m ³	19.77 m ³
Corridoio	0.038 m ²	0.76 m ³	3.08 m ³
Quantità Fossati di Guardia			
Materiale	Area	Volume	Vol. Cum.
Rivestimento DX	0.00	0.00	0.00
Scavo Fossati DX	1.03	18.64	113.22
Rivestimento SX	0.21	4.34	33.30
Scavo Fossati SX	0.90	19.71	159.73

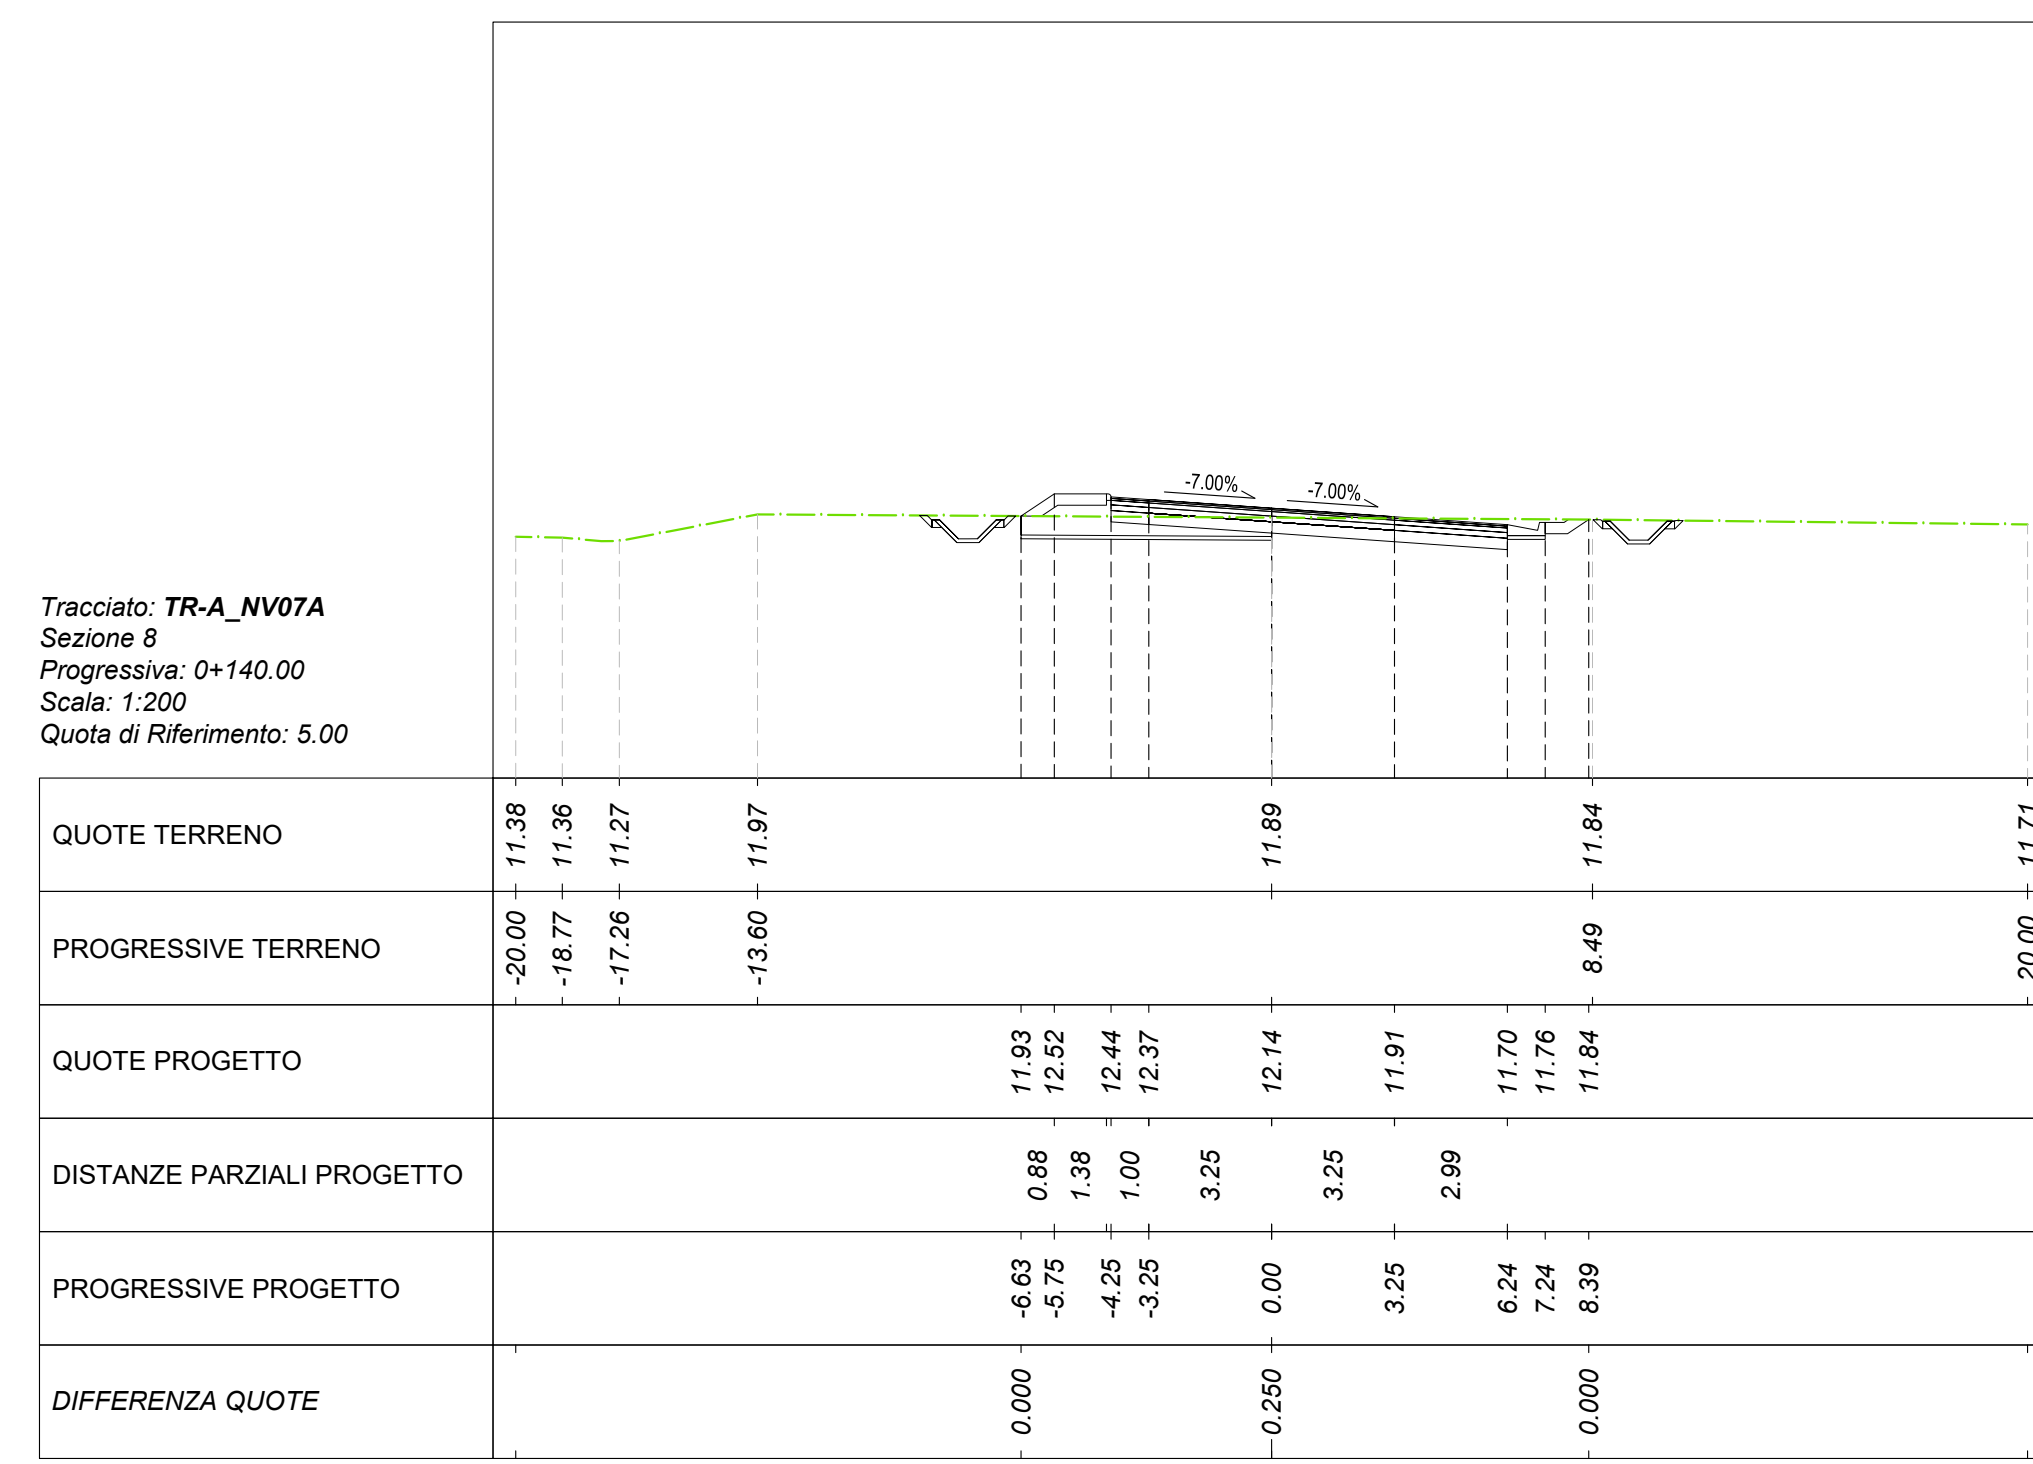


Movimenti Terra Prog. 1+40.00			
Area di sterco			5.83 m ²
Area di riporto			0.46 m ²
Volume sterco			142.29 m ³
Volume riporto			5.57 m ³
Volume sterco cumulado			1179.25 m ³
Volume riporto cumulado			23.10 m ³
Volume netto			1156.15 m ³
Materiale	Area	Volume	Vol. Cum.
Scotico	3.646 m ²	78.35 m ³	365.35 m ³
Anticappillare	3.646 m ²	78.35 m ³	365.35 m ³
Bonifica	0.663 m ²	11.23 m ³	54.51 m ³
TERRENO VEGETALE			
Materiale	Area	Volume	Vol. Cum.
Vegetale	0.923 m ²	18.23 m ³	113.11 m ³
SOVRASTRUTTURA			
Materiale	Area	Volume	Vol. Cum.
Litua	0.420 m ²	8.36 m ³	52.28 m ³
Binder	0.524 m ²	10.45 m ³	63.35 m ³
Base	1.259 m ²	25.07 m ³	156.83 m ³
Fondazione	1.573 m ²	31.34 m ³	196.04 m ³
Supercompattato	3.146 m ²	62.67 m ³	396.16 m ³
MANUFATTI			
Materiale	Area	Volume	Vol. Cum.
Cunetta	0.237 m ²	4.61 m ³	44.50 m ³
Margine Cunetta	0.100 m ²	1.95 m ³	18.80 m ³
Corridoio	0.019 m ²	0.39 m ³	1.75 m ³
Quantità Fossati di Guardia			
Materiale	Area	Volume	Vol. Cum.
Rivestimento DX	0.00	0.00	0.00
Scavo Fossati DX	0.89	17.32	77.28
Rivestimento SX	0.21	4.33	23.63
Scavo Fossati SX	1.09	27.37	118.46

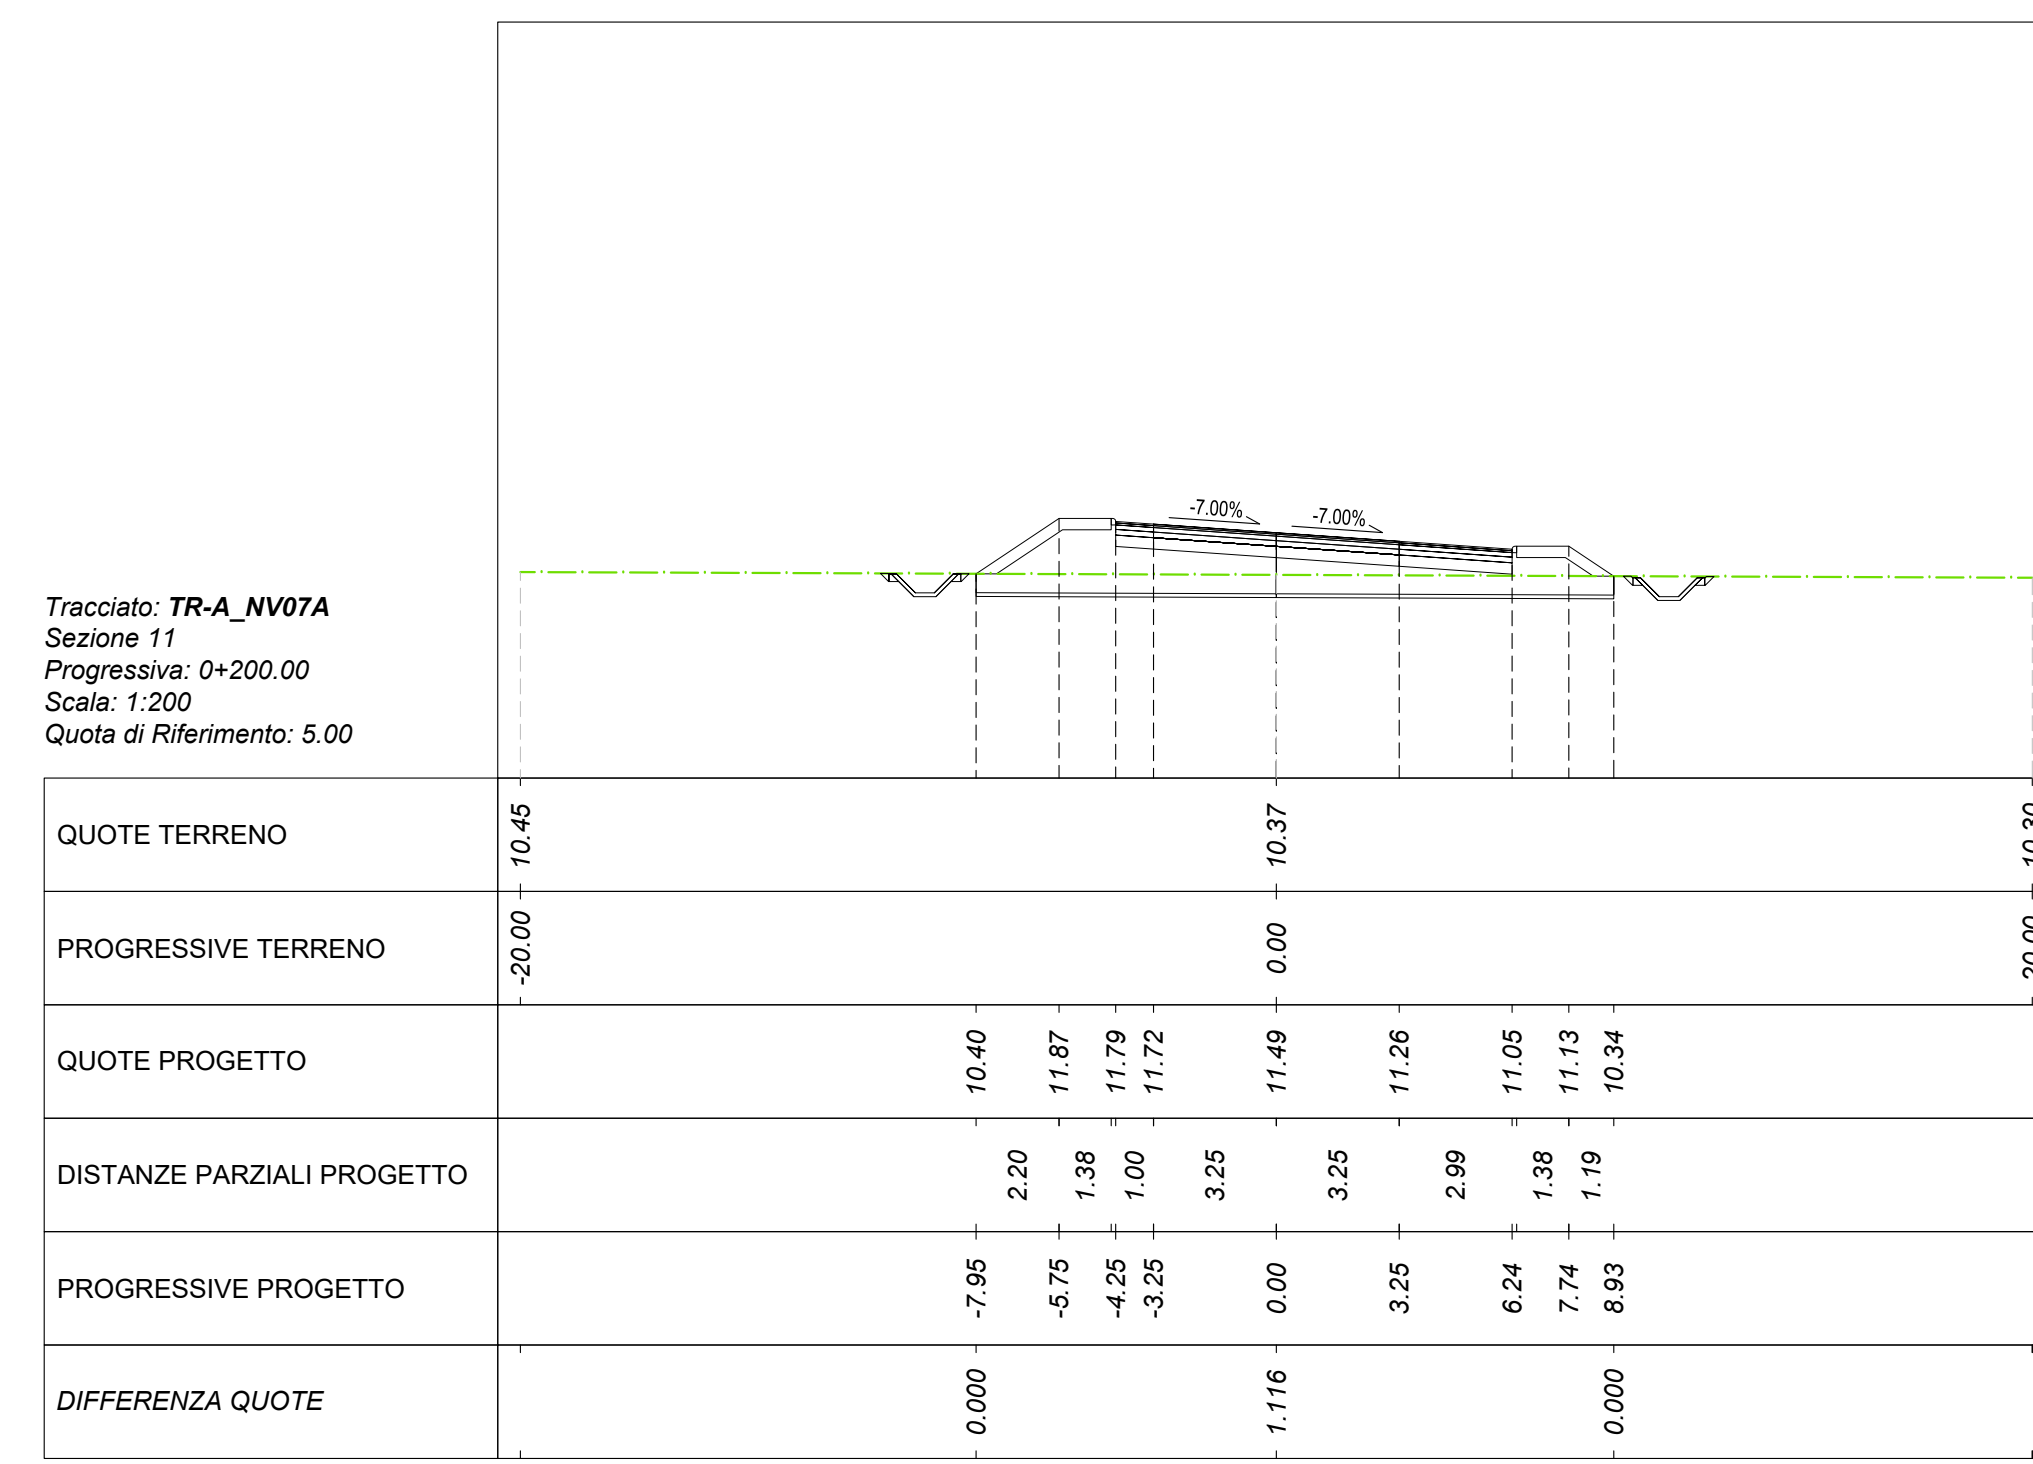

Movimenti Terra Prog. 2+00.00			
Area di sterco			0.00 m ²
Area di riporto			7.58 m ²
Volume sterco			1.08 m ³
Volume riporto			129.72 m ³
Volume sterco cumulado			1269.86 m ³
Volume riporto cumulado			245.80 m ³
Volume netto			1024.06 m ³
Materiale	Area	Volume	Vol. Cum.
Scotico	6.341 m ²	153.23 m ³	758.24 m ³
Anticappillare	6.341 m ²	153.23 m ³	758.24 m ³
Bonifica	3.783 m ²	46.08 m ³	187.02 m ³
TERRENO VEGETALE			
Materiale	Area	Volume	Vol. Cum.
Vegetale	1.859 m ²	35.61 m ³	201.37 m ³
SOVRASTRUTTURA			
Materiale	Area	Volume	Vol. Cum.
Litua	0.420 m ²	8.36 m ³	77.35 m ³
Binder	0.524 m ²	10.45 m ³	96.69 m ³
Base	1.259 m ²	25.07 m ³	232.04 m ³
Fondazione	1.573 m ²	31.34 m ³	290.06 m ³
Supercompattato	3.146 m ²	62.68 m ³	584.19 m ³
MANUFATTI			
Materiale	Area	Volume	Vol. Cum.
Cunetta	0.000 m ²	0.00 m ³	46.81 m ³
Margine Cunetta	0.000 m ²	0.00 m ³	19.77 m ³
Corridoio	0.038 m ²	0.76 m ³	3.85 m ³
Quantità Fossati di Guardia			
Materiale	Area	Volume	Vol. Cum.
Rivestimento DX	0.00	0.00	0.00
Scavo Fossati DX	0.91	18.57	131.79
Rivestimento SX	0.21	4.35	36.65
Scavo Fossati SX	0.84	18.09	177.82

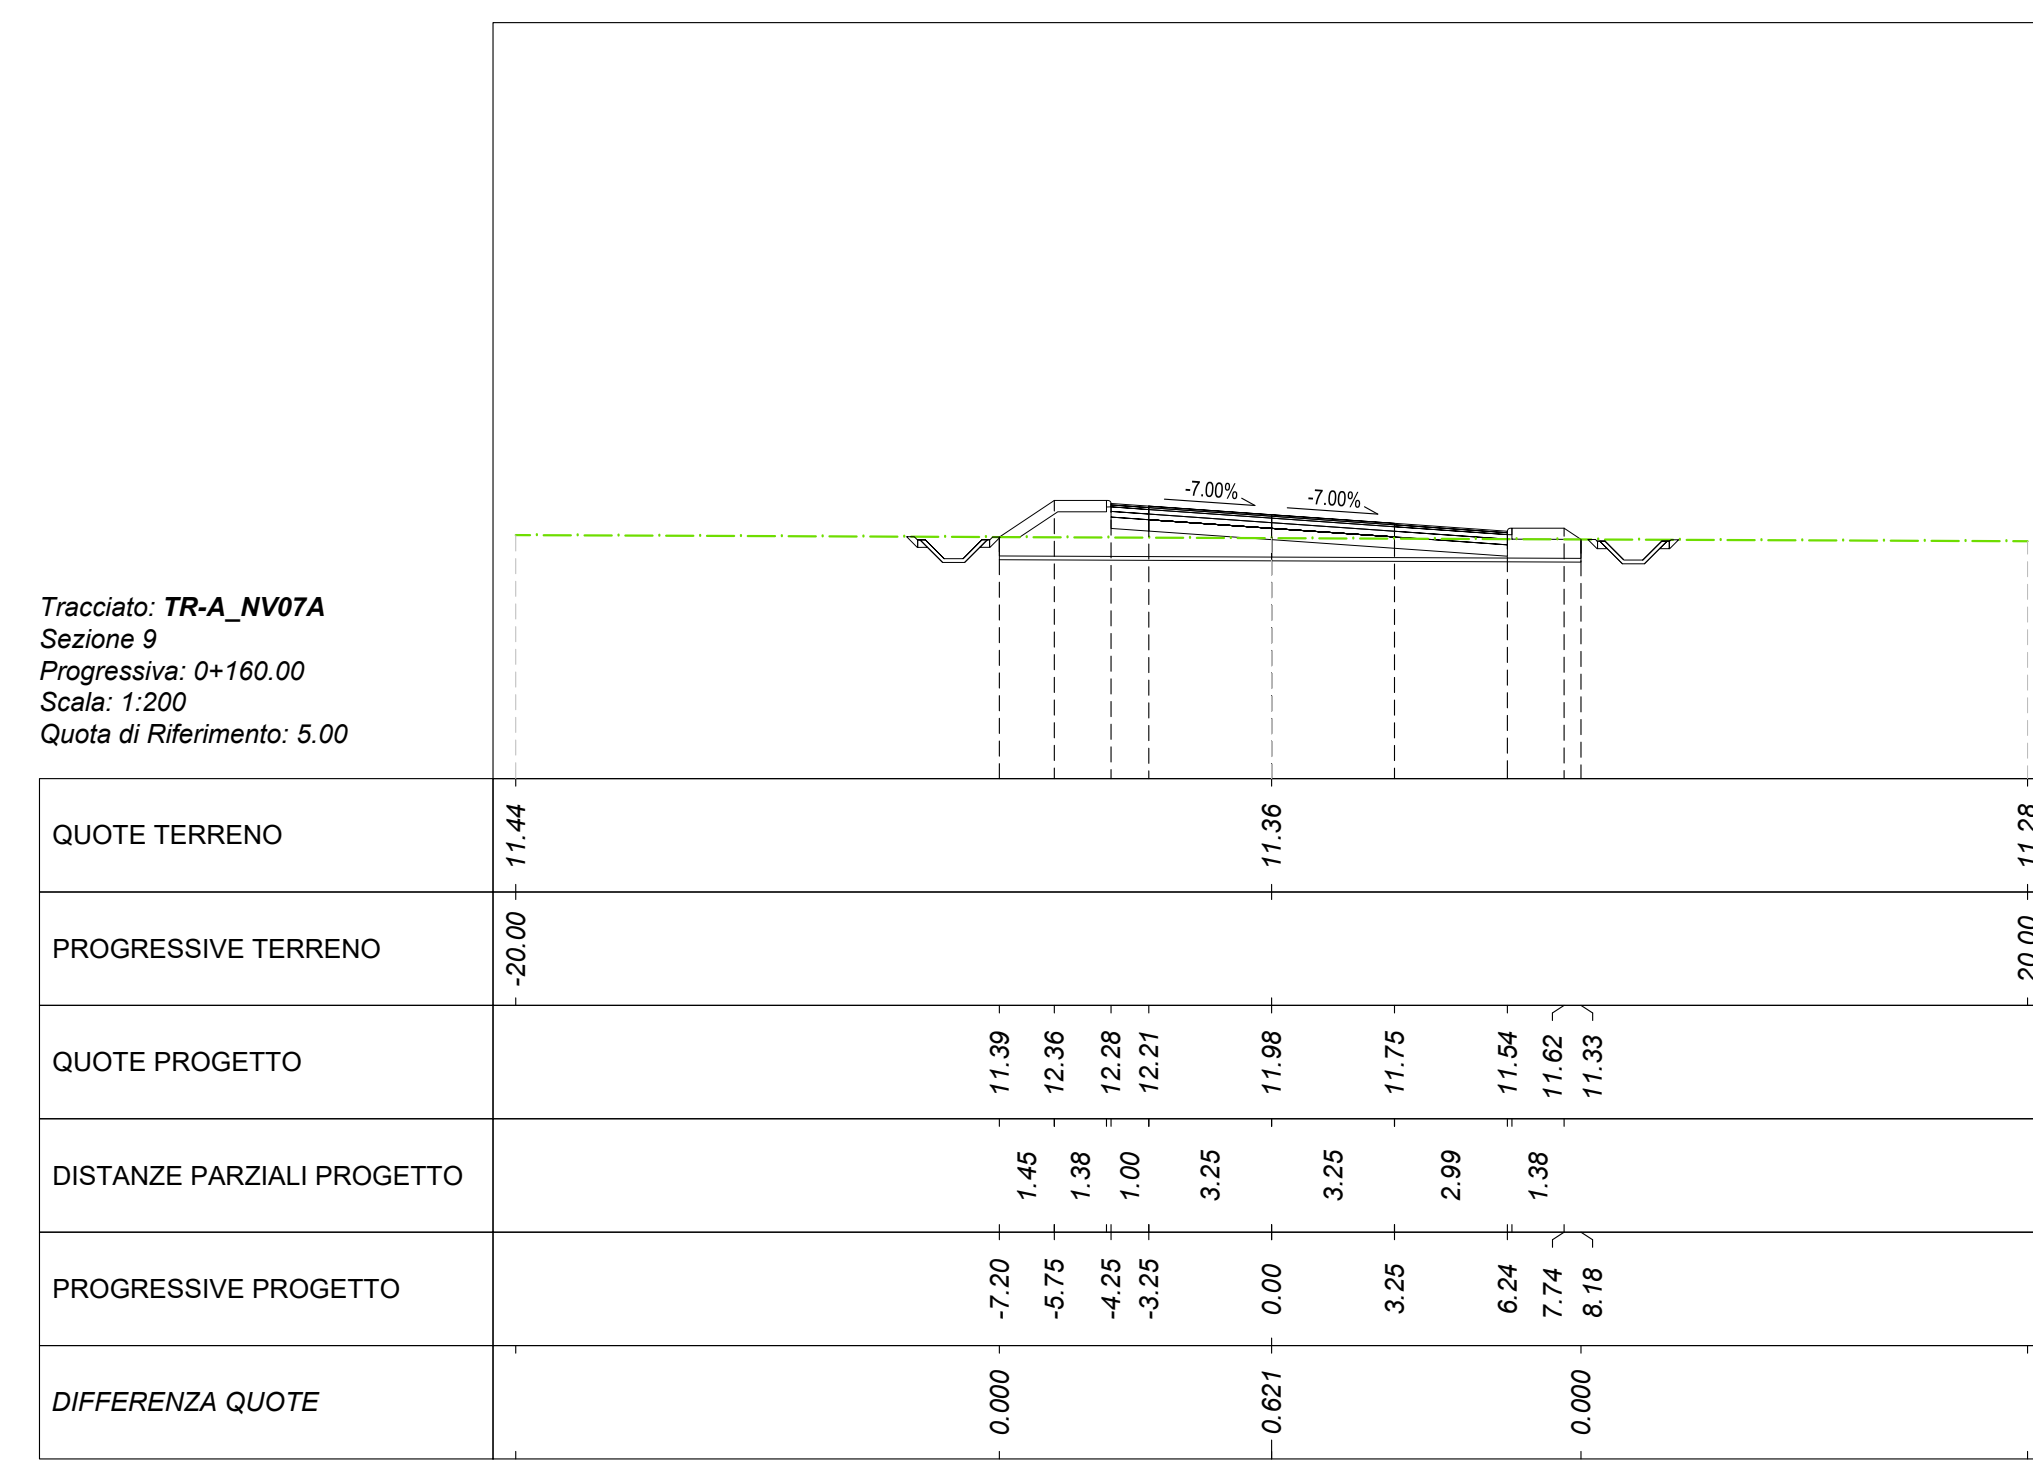

Movimenti Terra Prog. 1+60.00			
Area di sterco			1.57 m ²
Area di riporto			1.71 m ²
Volume sterco			73.03 m ³
Volume riporto			22.09 m ³
Volume sterco cumulado			1252.28 m ³
Volume riporto cumulado			45.19 m ³
Volume netto			1207.09 m ³
Materiale	Area	Volume	Vol. Cum.
Scotico	5.647 m ²	93.36 m ³	488.71 m ³
Anticappillare	5.647 m ²	93.36 m ³	488.71 m ³
Bonifica	3.685 m ²	42.37 m ³	96.62 m ³
TERRENO VEGETALE			
Materiale	Area	Volume	Vol. Cum.
Vegetale	1.314 m ²	22.48 m ³	135.59 m ³
SOVRASTRUTTURA			
Materiale	Area	Volume	Vol. Cum.
Litua	0.420 m ²	8.36 m ³	60.62 m ³
Binder	0.524 m ²	10.45 m ³	75.79 m ³
Base	1.259 m ²	25.07 m ³	181.96 m ³
Fondazione	1.573 m ²	31.34 m ³	227.38 m ³
Supercompattato	3.146 m ²	62.68 m ³	458.84 m ³
MANUFATTI			
Materiale	Area	Volume	Vol. Cum.
Cunetta	0.000 m ²	2.30 m ³	46.81 m ³
Margine Cunetta	0.000 m ²	0.97 m ³	19.77 m ³
Corridoio	0.038 m ²	0.58 m ³	2.33 m ³
Quantità Fossati di Guardia			
Materiale	Area	Volume	Vol. Cum.
Rivestimento DX	0.00	0.00	0.00
Scavo Fossati DX	0.91	17.30	94.58
Rivestimento SX	0.21	4.33	27.96
Scavo Fossati SX	1.00	21.58	140.02

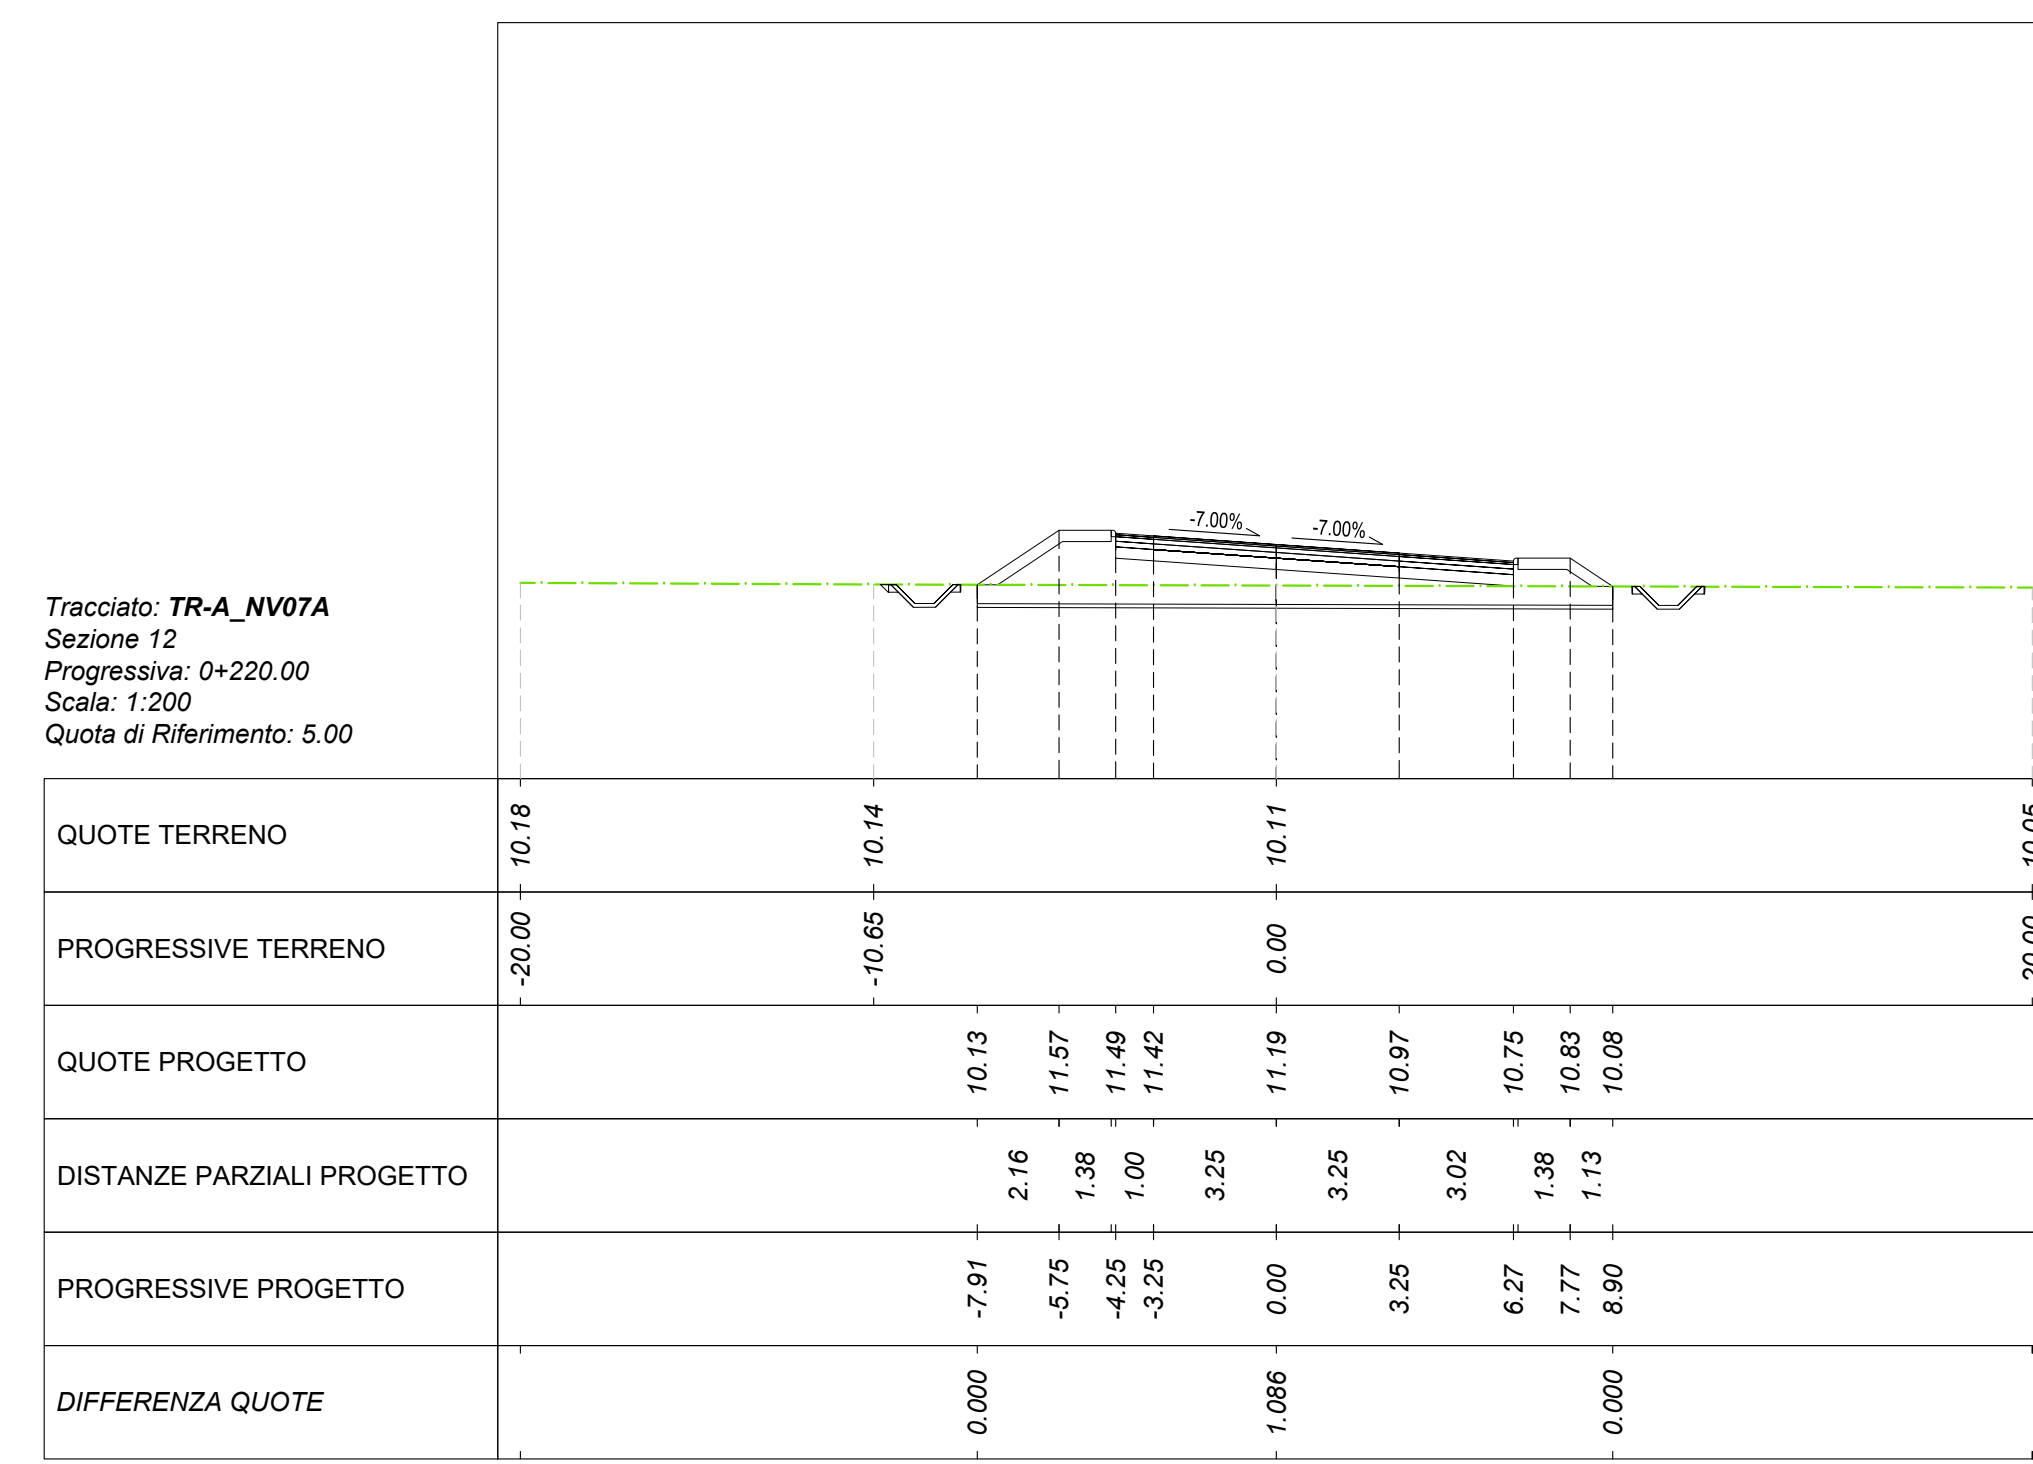

Movimenti Terra Prog. 2+20.00			
Area di sterco			0.00 m ²
Area di riporto			7.09 m ²
Volume sterco			0.00 m ³
Volume riporto			147.84 m ³
Volume sterco cumulado			1269.86 m ³
Volume riporto cumulado			393.43 m ³
Volume netto			876.43 m ³
Materiale	Area	Volume	Vol. Cum.