


[illegible]

VOLUME COMPLESSIVO DI TERRENO SCAVATO 5731.78 mc

| SPALLA 1 |           |           |  |     |                     |
|----------|-----------|-----------|--|-----|---------------------|
|          | X         | Y         |  |     |                     |
| F1       | 24503.784 | 61998.601 |  | P1  | 24501.839 61999.446 |
| F2       | 24488.433 | 61992.551 |  | P2  | 24500.189 62003.633 |
| F3       | 24484.033 | 62003.715 |  | P3  | 24498.539 62007.819 |
| F4       | 24484.663 | 62003.963 |  | P4  | 24497.652 61997.796 |
| F5       | 24476.027 | 62033.682 |  | P5  | 24496.002 62001.983 |
| F6       | 24491.098 | 62037.309 |  | P6  | 24494.352 62006.169 |
| F7       | 24499.094 | 62009.650 |  | P7  | 24493.465 61996.146 |
| F8       | 24499.384 | 62009.765 |  | P8  | 24491.816 62000.333 |
|          |           |           |  | P9  | 24490.166 62004.52  |
|          |           |           |  | P10 | 24489.279 61994.496 |
|          |           |           |  | P11 | 24487.629 61998.683 |
|          |           |           |  | P12 | 24485.979 62002.87  |

| SPALLA 2 |           |           |  |  |  |     |           |           |  |  |  |
|----------|-----------|-----------|--|--|--|-----|-----------|-----------|--|--|--|
|          |           |           |  |  |  |     |           |           |  |  |  |
|          | X         | Y         |  |  |  | X   | Y         |           |  |  |  |
| F1       | 24519.503 | 61966.577 |  |  |  | P1  | 24518.997 | 61964.517 |  |  |  |
| F2       | 24505.390 | 61958.028 |  |  |  | P2  | 24521.329 | 61960.668 |  |  |  |
| F3       | 24511.608 | 61947.764 |  |  |  | P3  | 24523.660 | 61956.819 |  |  |  |
| F4       | 24512.010 | 61948.008 |  |  |  | P4  | 24515.148 | 61962.185 |  |  |  |
| F5       | 24533.019 | 61917.144 |  |  |  | P5  | 24517.480 | 61958.336 |  |  |  |
| F6       | 24545.789 | 61925.936 |  |  |  | P6  | 24519.811 | 61954.488 |  |  |  |
| F7       | 24525.272 | 61956.042 |  |  |  | P7  | 24511.299 | 61959.854 |  |  |  |
| F8       | 24525.720 | 61956.313 |  |  |  | P8  | 24513.631 | 61956.005 |  |  |  |
|          |           |           |  |  |  | P9  | 24515.962 | 61952.156 |  |  |  |
|          |           |           |  |  |  | P10 | 24507.450 | 61957.522 |  |  |  |
|          |           |           |  |  |  | P11 | 24509.782 | 61953.673 |  |  |  |
|          |           |           |  |  |  | P12 | 24512.113 | 61949.825 |  |  |  |

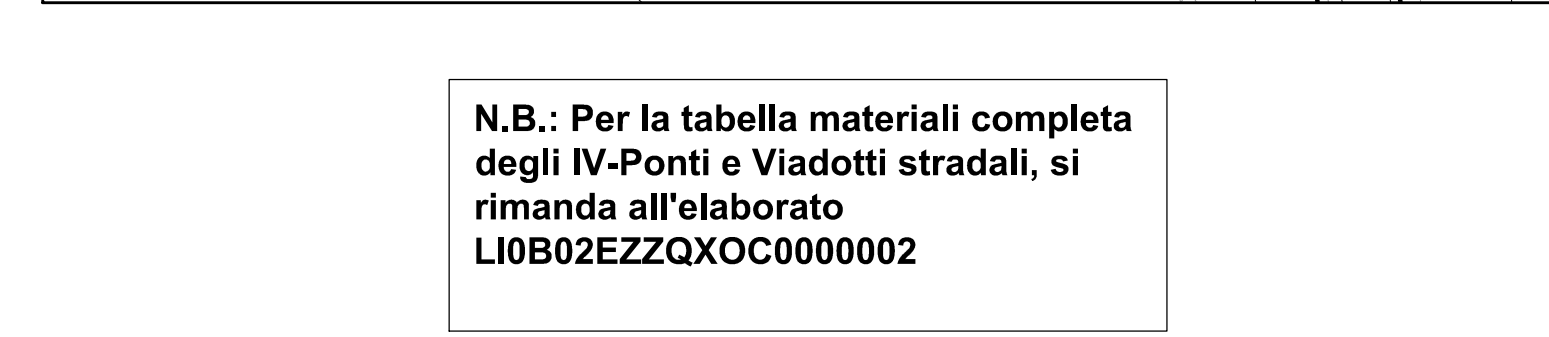

**N.B.: Per la tabella materiali completa  
degli IV-Ponti e Viadotti stradali, si  
rimanda all'elaborato  
LI0B02EZZQXOC0000002**

[illegible]