

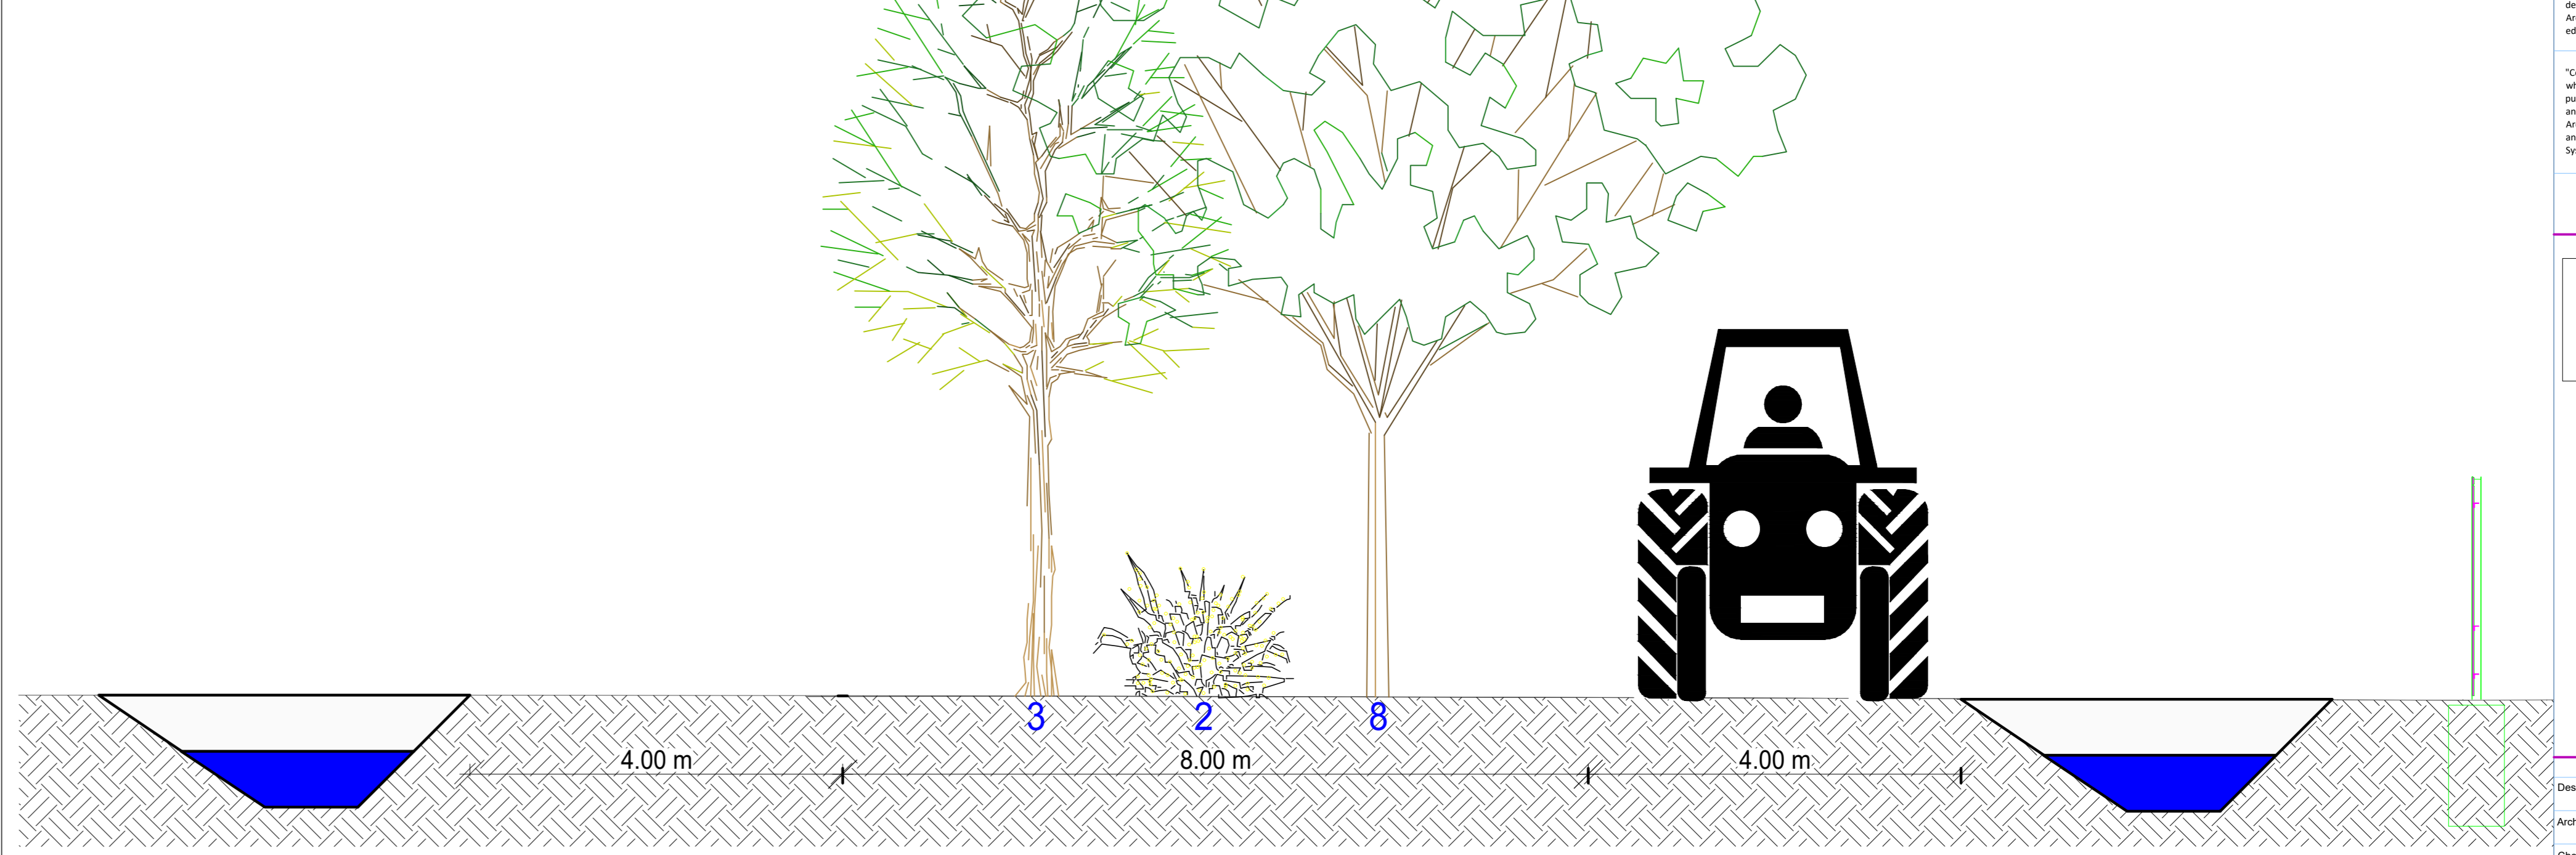


Sezione 1 - scala 1:50


Sezione 4 - scala 1:50

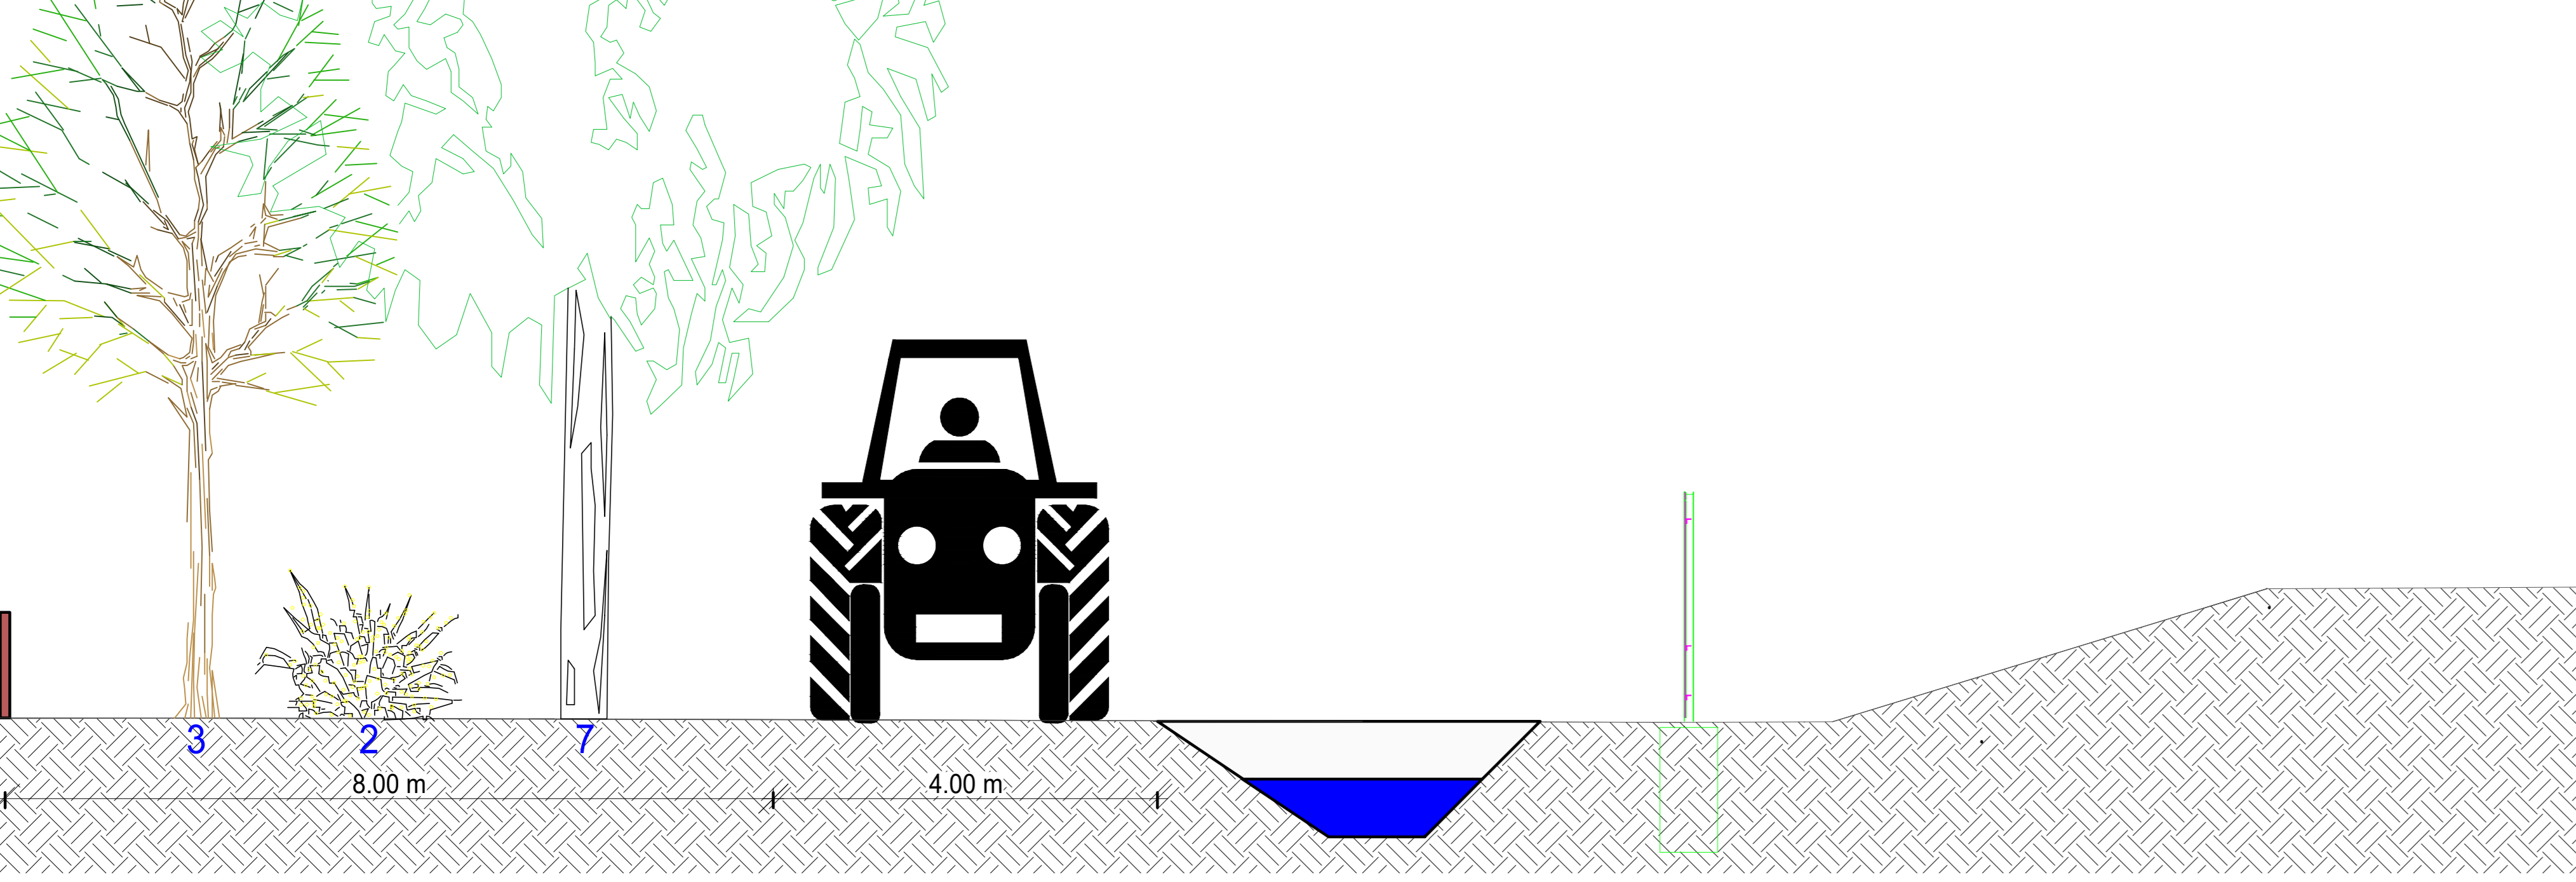


Sezione 3 - scala 1:50

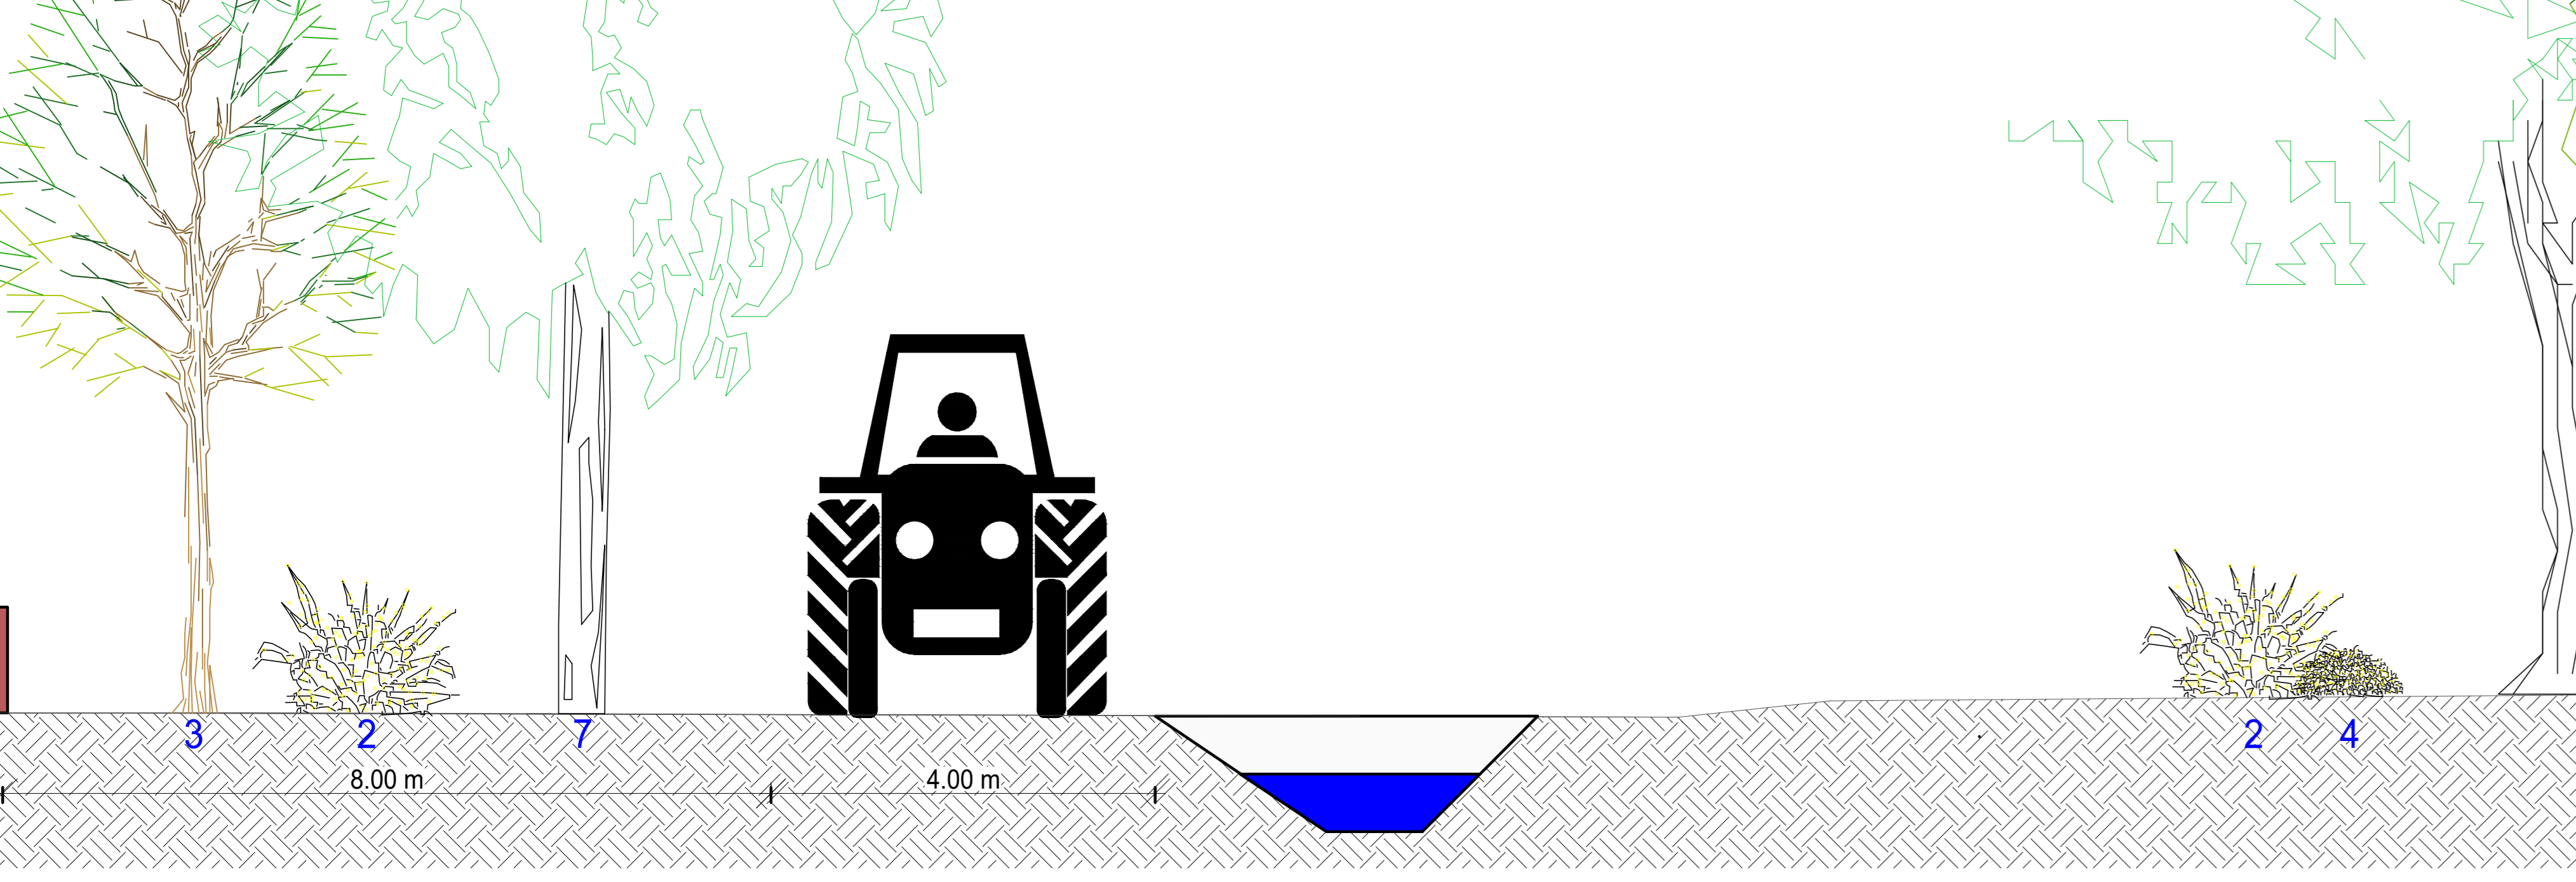

Sezione 2 - scala 1:50

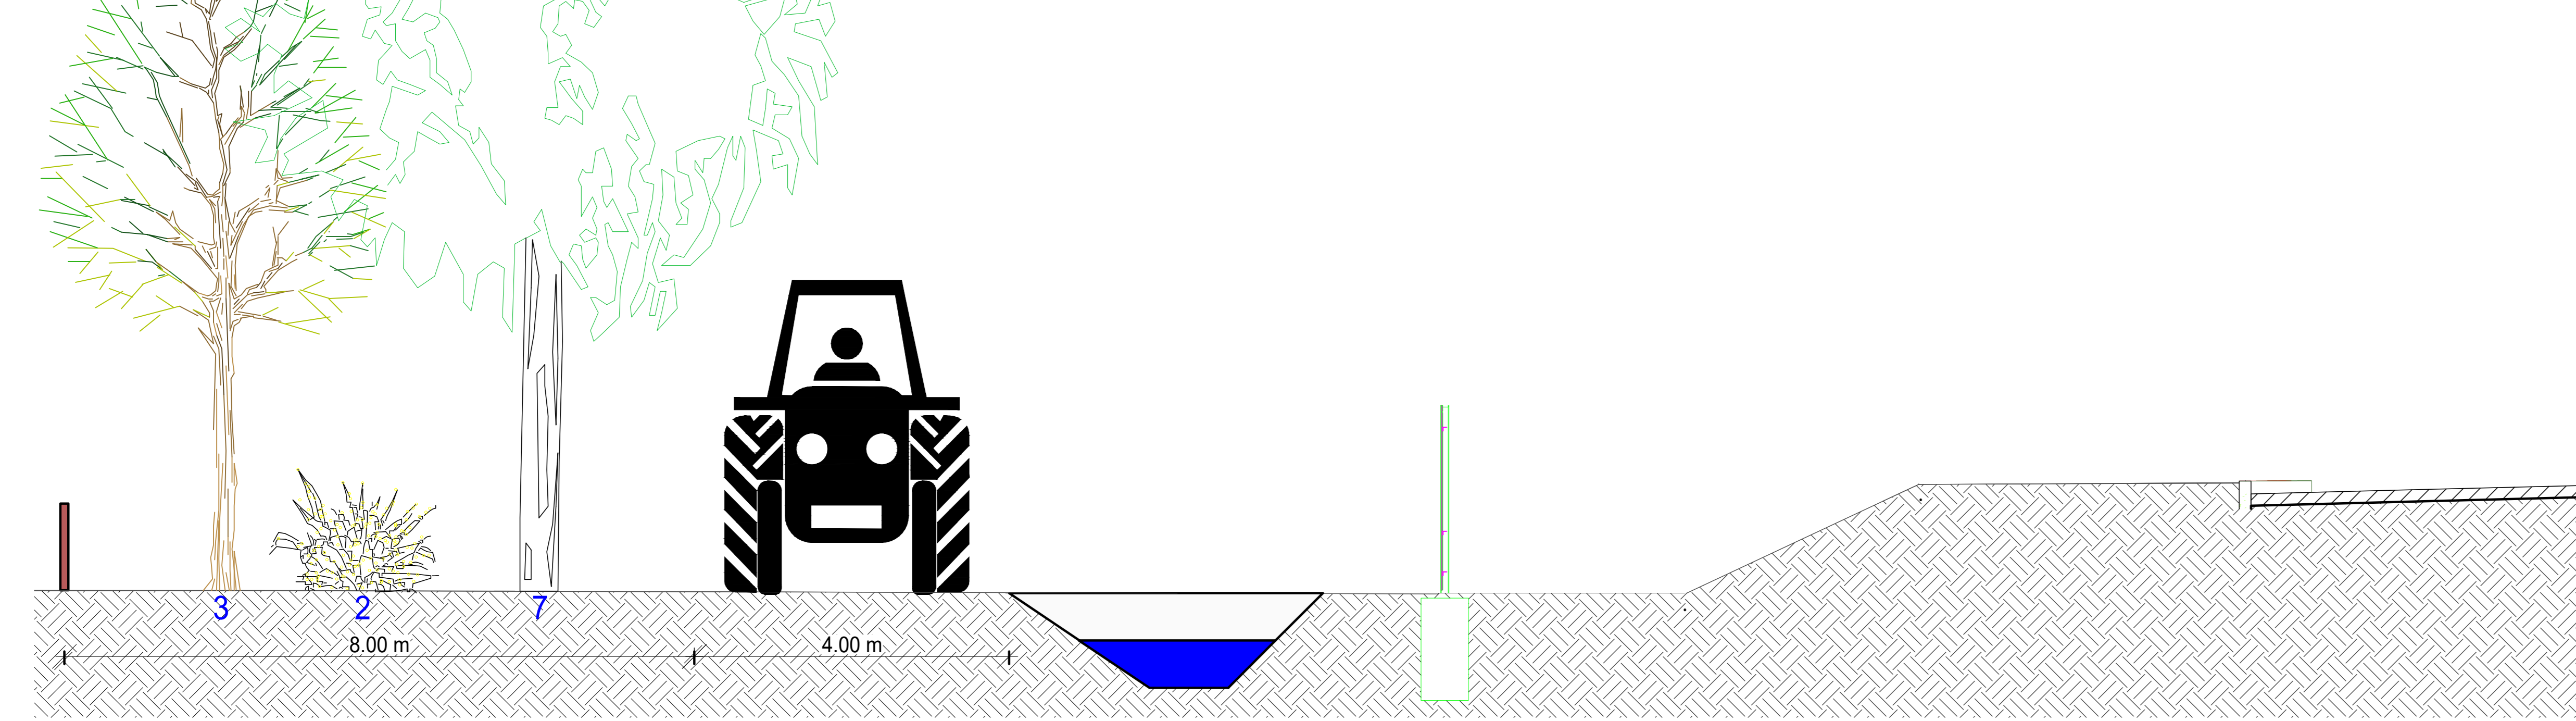


Sezione 5 - scala 1:50

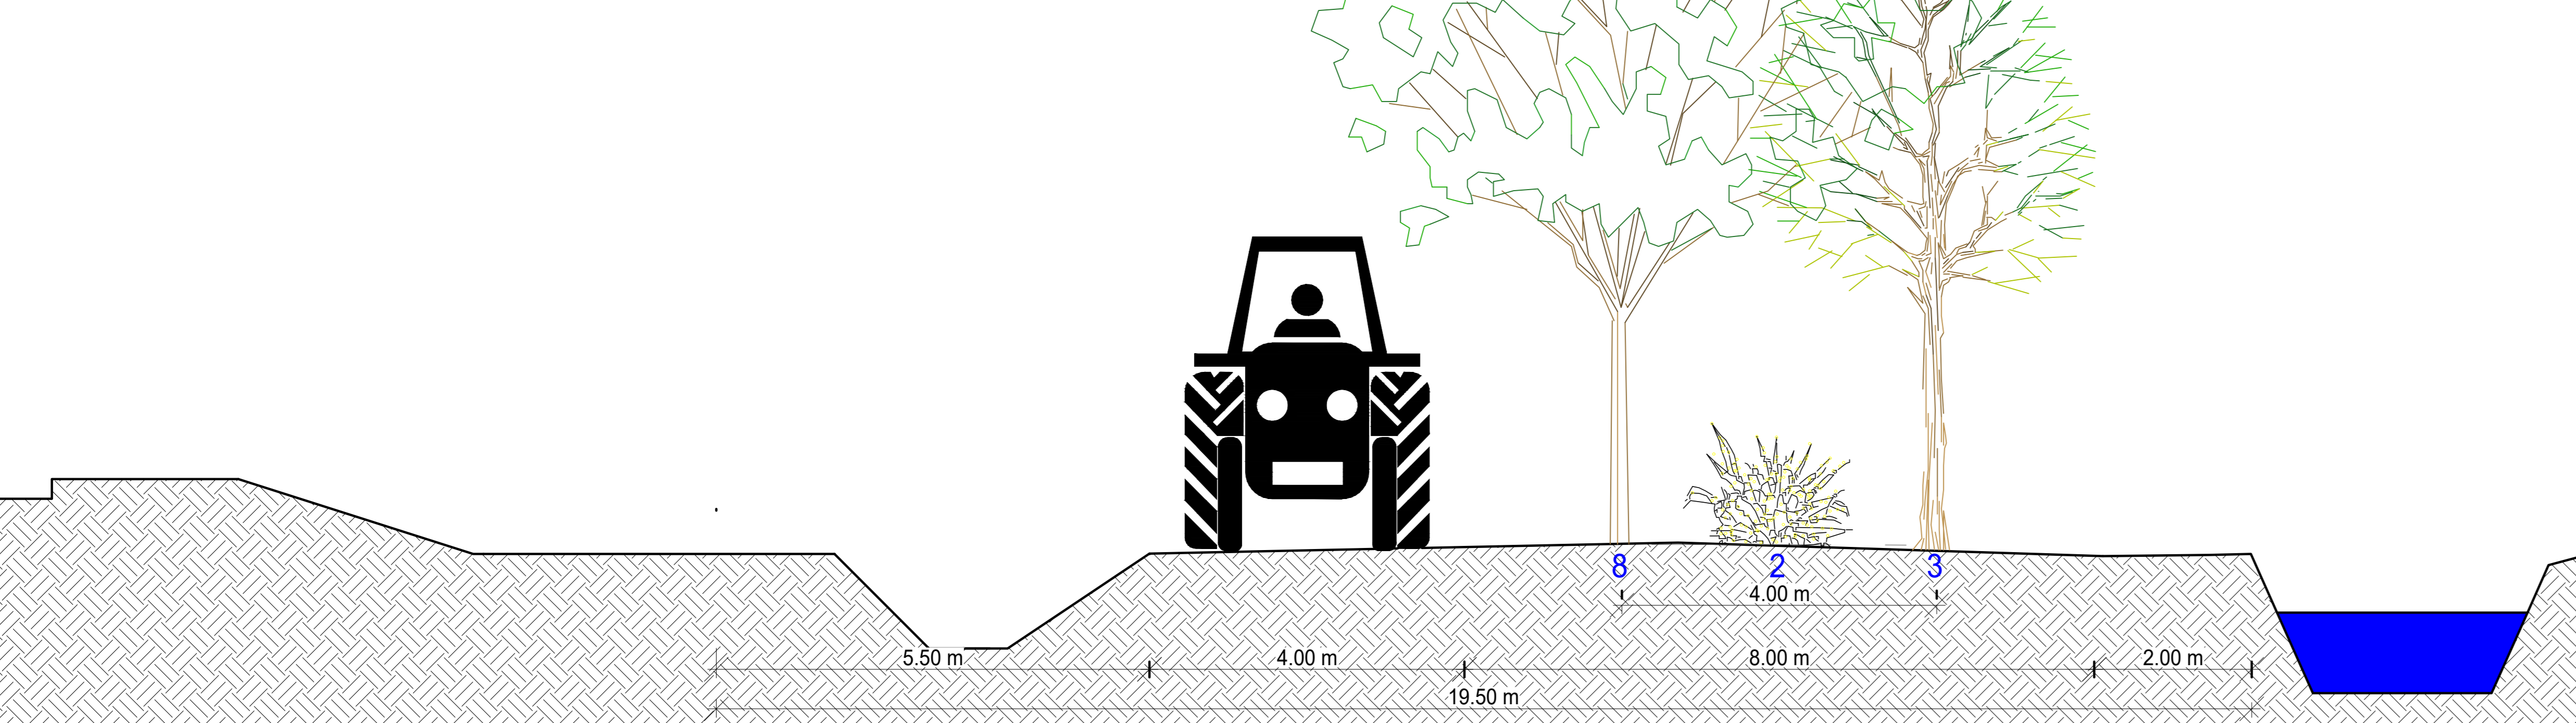

Legenda essenze

- 1 1-Acer campestris
- 2 2-Cytisus x praecox 'All Gold'
- 3 3-Fraxinus ornus
- 4 4-Genista lydia
- 5 5-Laburnum anagyroides
- 6 6-Ostrya carpinifolia
- 7 7-Quercus robur fastigiata
- 8 8-Quercus cerris
- 9 9-Quercus robur

KEY PLAN - scala 1:2000

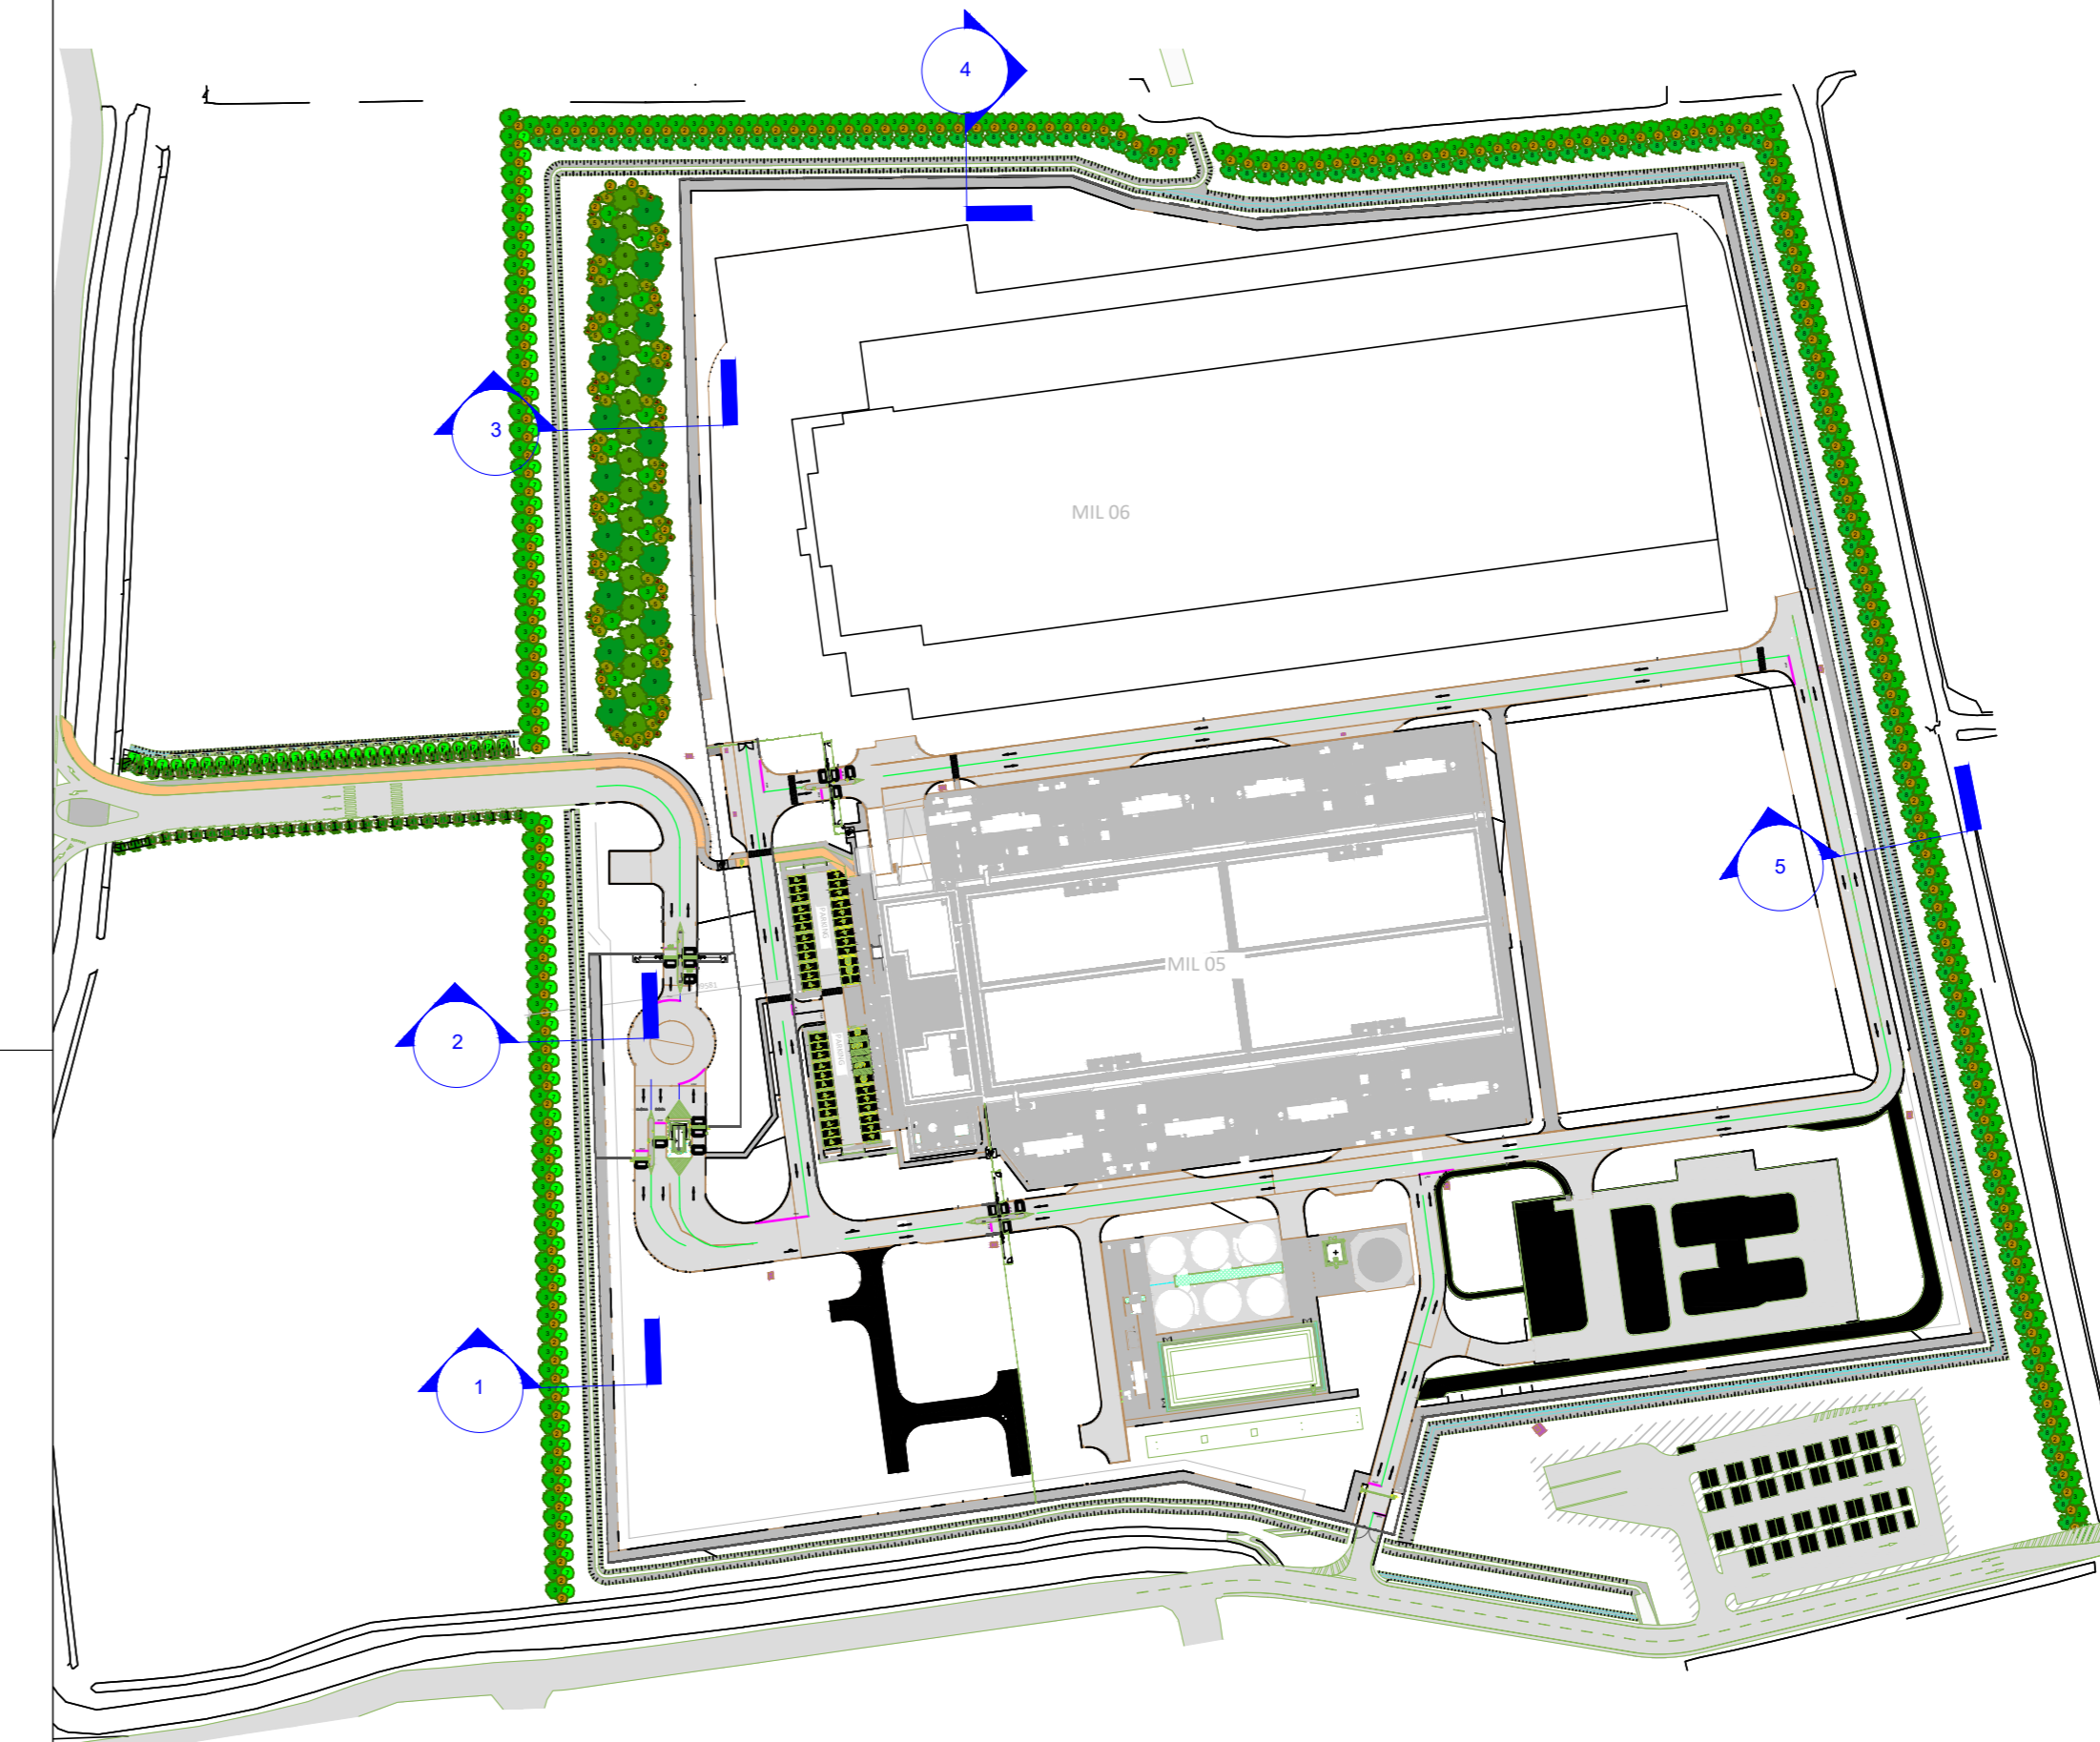

All dimensions to be checked on site. All dimensions take preference over scaled dimensions. Any errors or discrepancies to be reported to the Architects. This drawing may not be edited or modified by the recipient.



VIA DEI PIOPPI BORNASCO

Design

Architectural Lead

Checked

Date of First Issue

MS Project No.

19910

Reviewers

Design Manager

Layout Manager

Chk. Site Survey, Landscaping Technical Lead

Structural Technical Lead

Mech. Plumbing & Fire Protection Technical Lead

Building Automation Systems (BAS) Technical Lead

Electrical Technical Lead

Telecommunications / Network Technical Lead

Security Design Manager

DESIGN TEAM

Civil Engineering Lead

Structural Engineering Lead

Architectural Lead

Mechanical Engineering Lead

Plumbing Engineering Lead

Fire Protection & SAS Engineering Lead

Electrical Engineering Lead

Electrical Power Management Systems (EPMS) Lead

Telecommunications / Network Engineering Lead

Security Systems Engineering Lead

Plant Worker

Notes

CONFIDENTIAL - DO NOT DISCLOSE. This document is exempt from public disclosure under the Public Disclosure Act and London Trade Secrets Act.

Revisions

Rev. Date Description

4 19/04/2024 INTEGRAZIONE CONDIZIONI MASE E AGGIORNAMENTI GENERALI

3 09/05/2022 IFC

2 03/05/2022 REVISIONE BOZZA IFC

1 26/04/2022 REVISIONE BOZZA IFC

Rev. Date Description

Registrazione

Key Plan

TRUE NORTH

COLORE COLORE COLORE

Bar Code

DATA

PROGETTO

INDIRIZZO

DISCIPLINA

TITOLO ELABORATO

PERMESSI - REALIZZAZIONE

Progetto piantumazioni

Sezioni

NUMERO ELABORATO

Numero progetto

21257

Scala

Revisione

RKD

19/04/2024

19/04/2024

EMISSIONE PER PERMESSI