



SEZIONE A-A

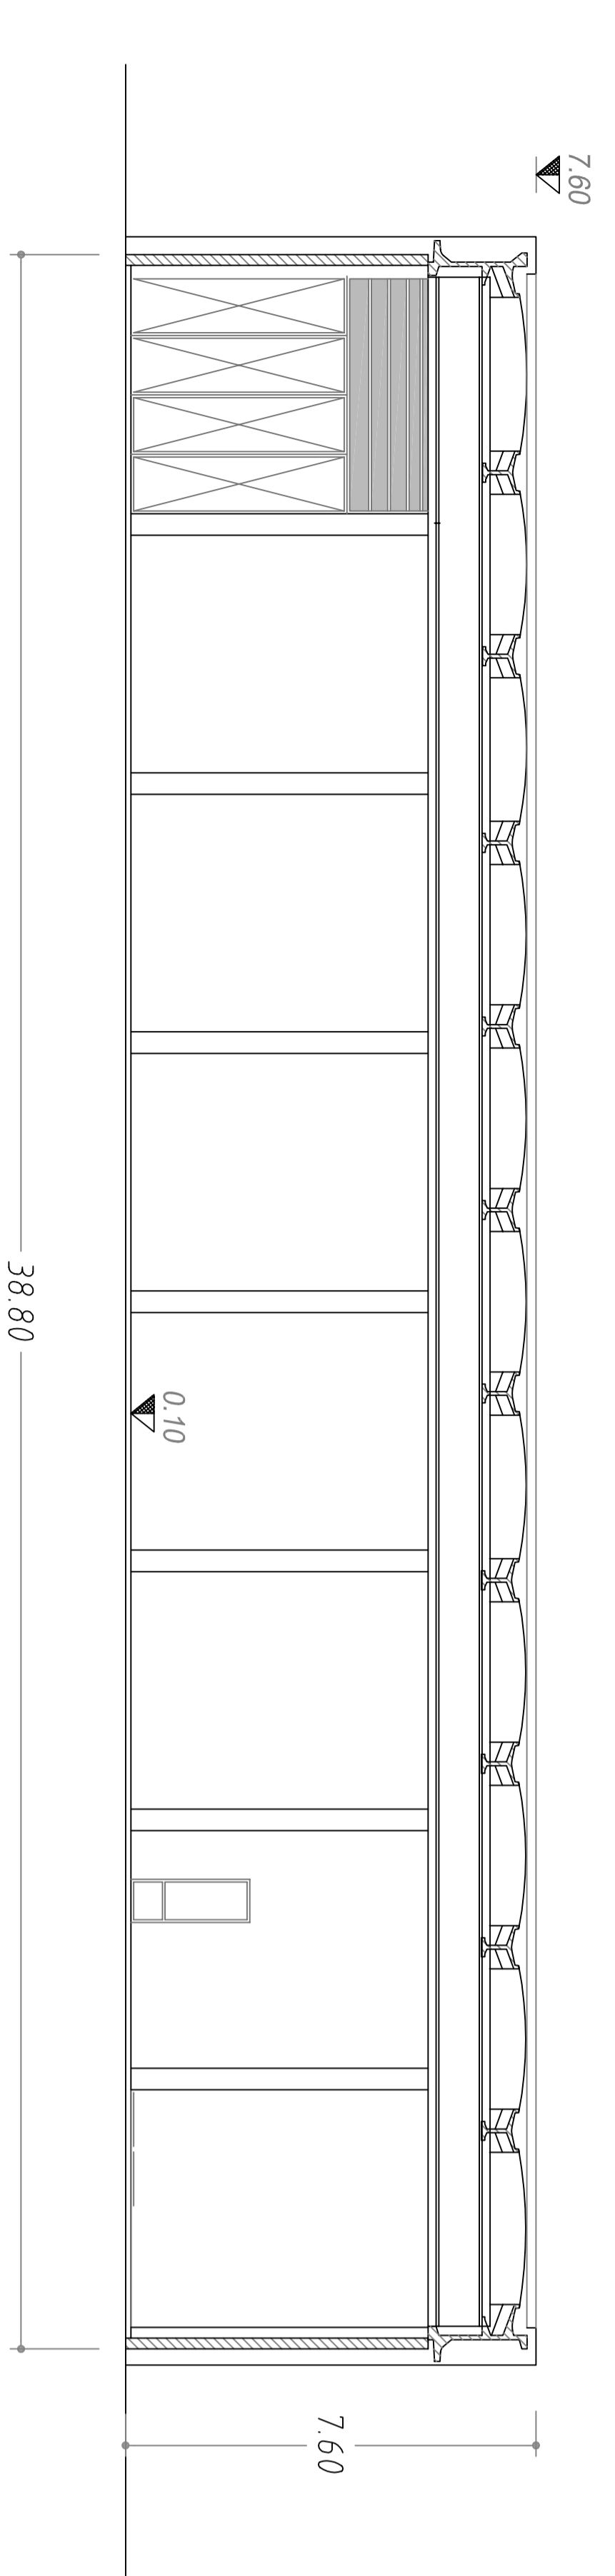

SEZIONE B-B

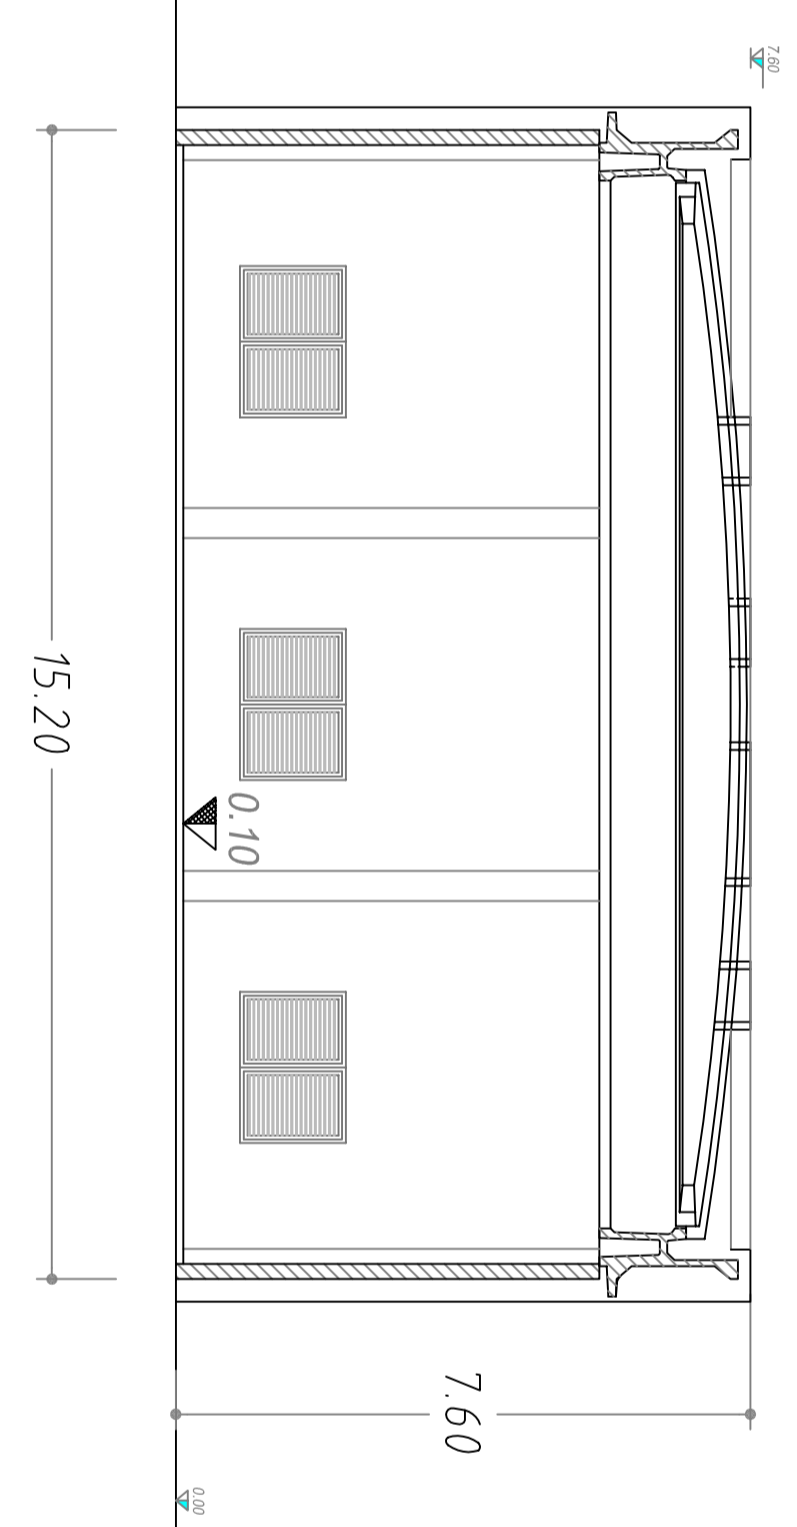

INFORMATICA E PROGETTAZIONE

REVISIONI		PROGETTO	
CD	DATA	CD	DATA
01	01/01/2024	01	01/01/2024
02	02/01/2024	02	02/01/2024
03	03/01/2024	03	03/01/2024
04	04/01/2024	04	04/01/2024
05	05/01/2024	05	05/01/2024
06	06/01/2024	06	06/01/2024
07	07/01/2024	07	07/01/2024
08	08/01/2024	08	08/01/2024
09	09/01/2024	09	09/01/2024
10	10/01/2024	10	10/01/2024
11	11/01/2024	11	11/01/2024
12	12/01/2024	12	12/01/2024
13	13/01/2024	13	13/01/2024
14	14/01/2024	14	14/01/2024
15	15/01/2024	15	15/01/2024
16	16/01/2024	16	16/01/2024
17	17/01/2024	17	17/01/2024
18	18/01/2024	18	18/01/2024
19	19/01/2024	19	19/01/2024
20	20/01/2024	20	20/01/2024
21	21/01/2024	21	21/01/2024
22	22/01/2024	22	22/01/2024
23	23/01/2024	23	23/01/2024
24	24/01/2024	24	24/01/2024

PROGETTO: ALLACQUA-PALLANZANO-BAGGIO
 Stazione Elettrica di Conversione di Pallanzano (VB)
 EDIFICIO MAGAZZINO CONVERSIONE - Pianta, Prospetti e Sezioni