



TIPOLOGICO CI - CM
scala 1:50

CI - Cistus incanus
CM - Cistus monspeliensis


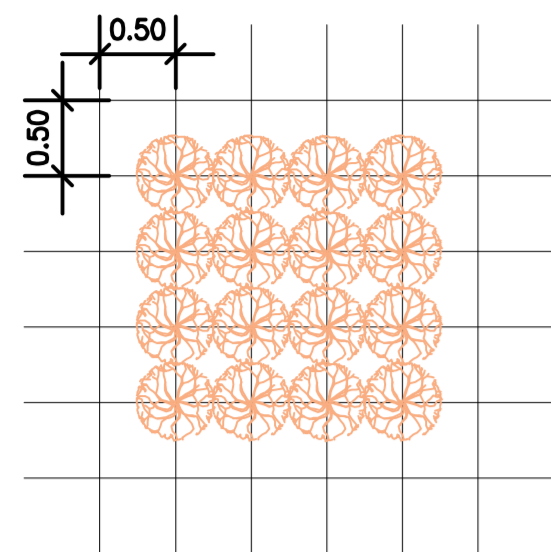


TIPOLOGICO SPARTIUM JUNCEUM - SJ
scala 1:50

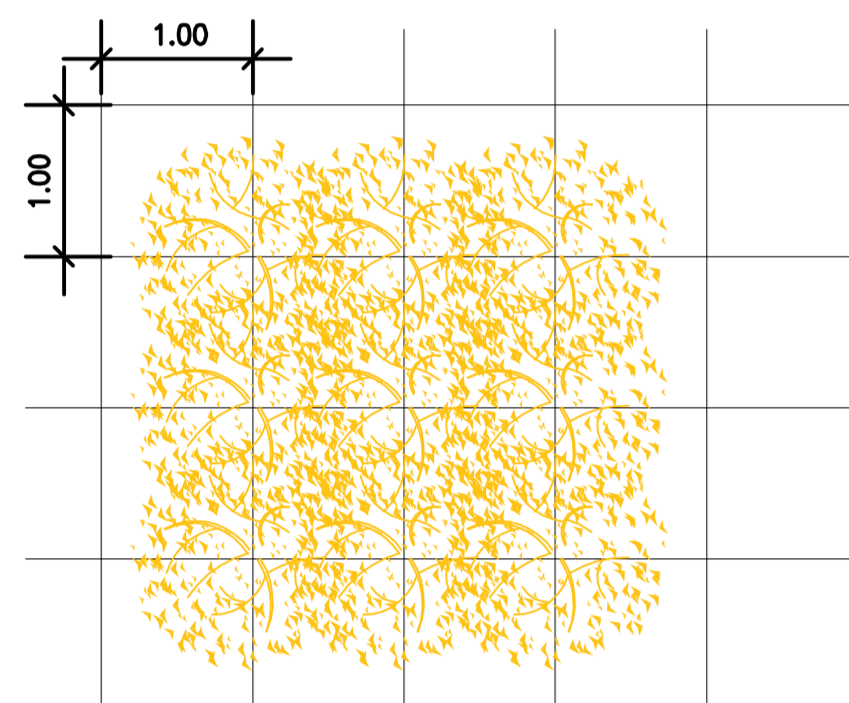



GRUPPO ARBUSTIVO - GA
scala 1:100

Sj - Spartium junceum
Jp - Juniperus phoenicea

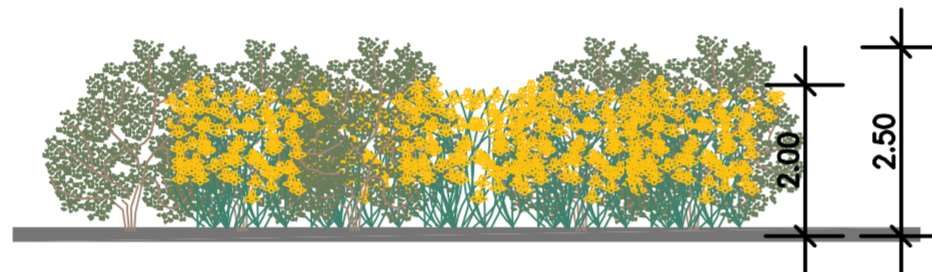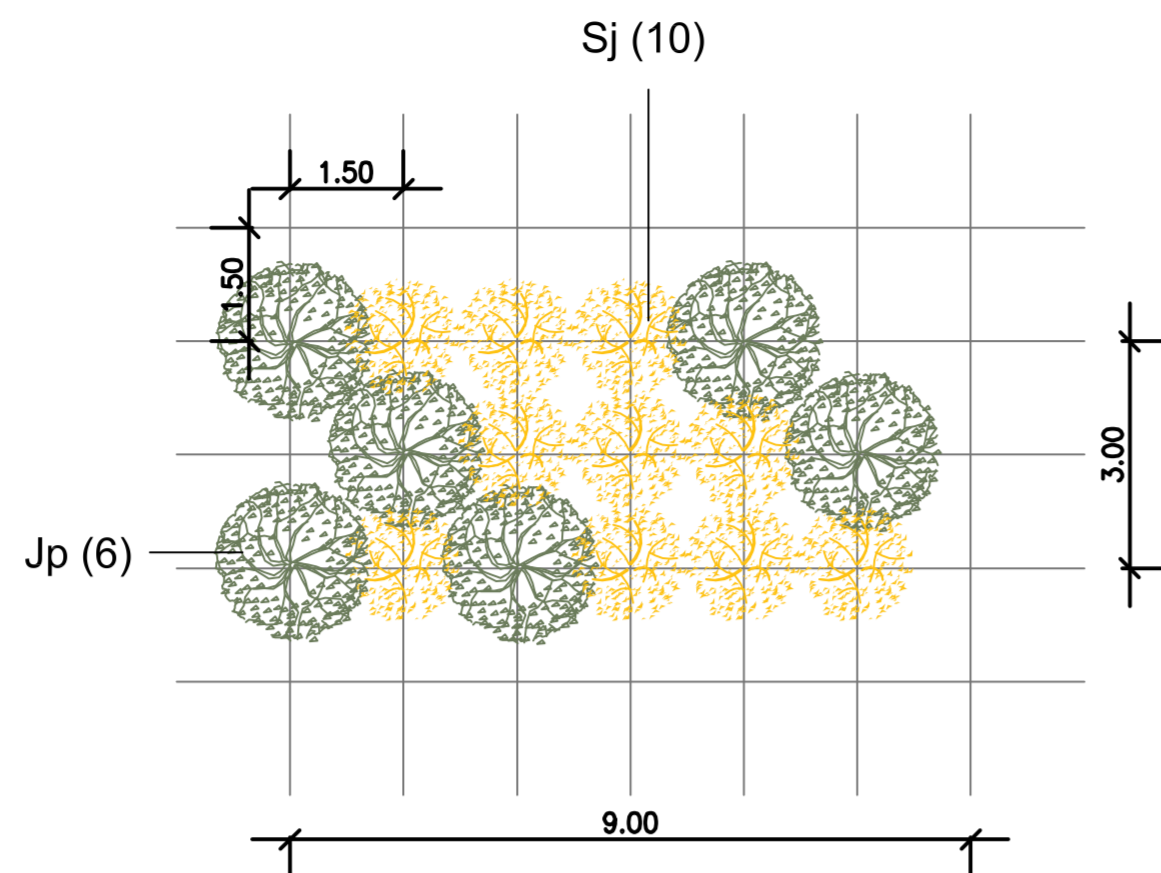



FILARE ARBOREO-ARBUSTIVO - FAA
scala 1:100

LI - Ligustrum lucidum
Jp - Juniperus phoenicea

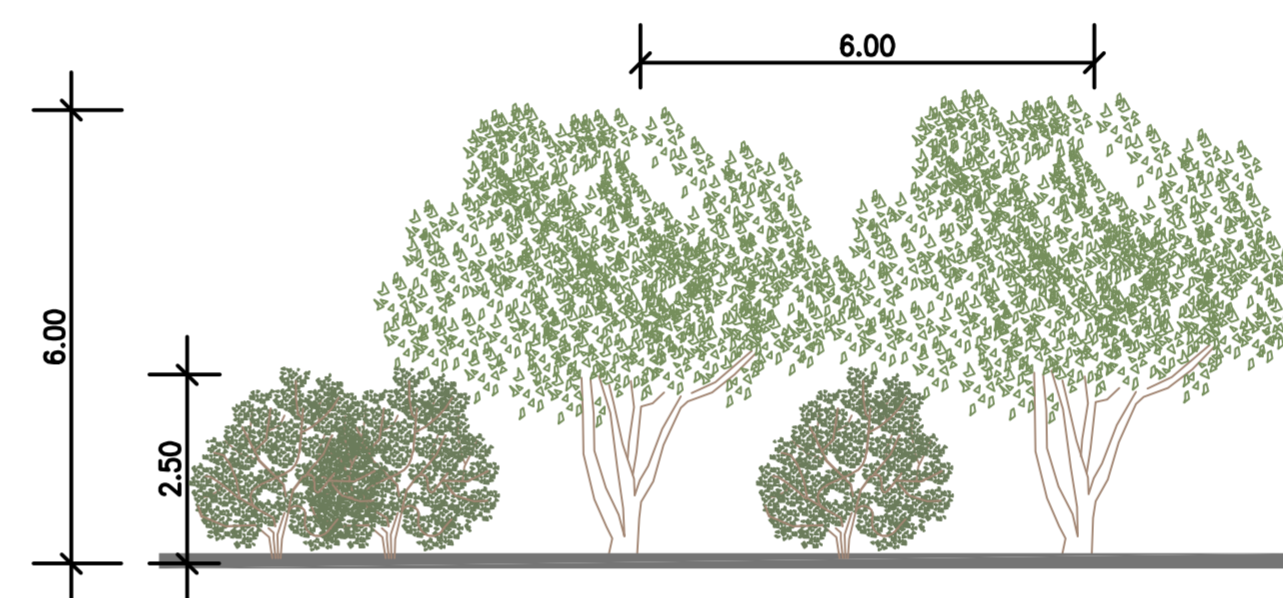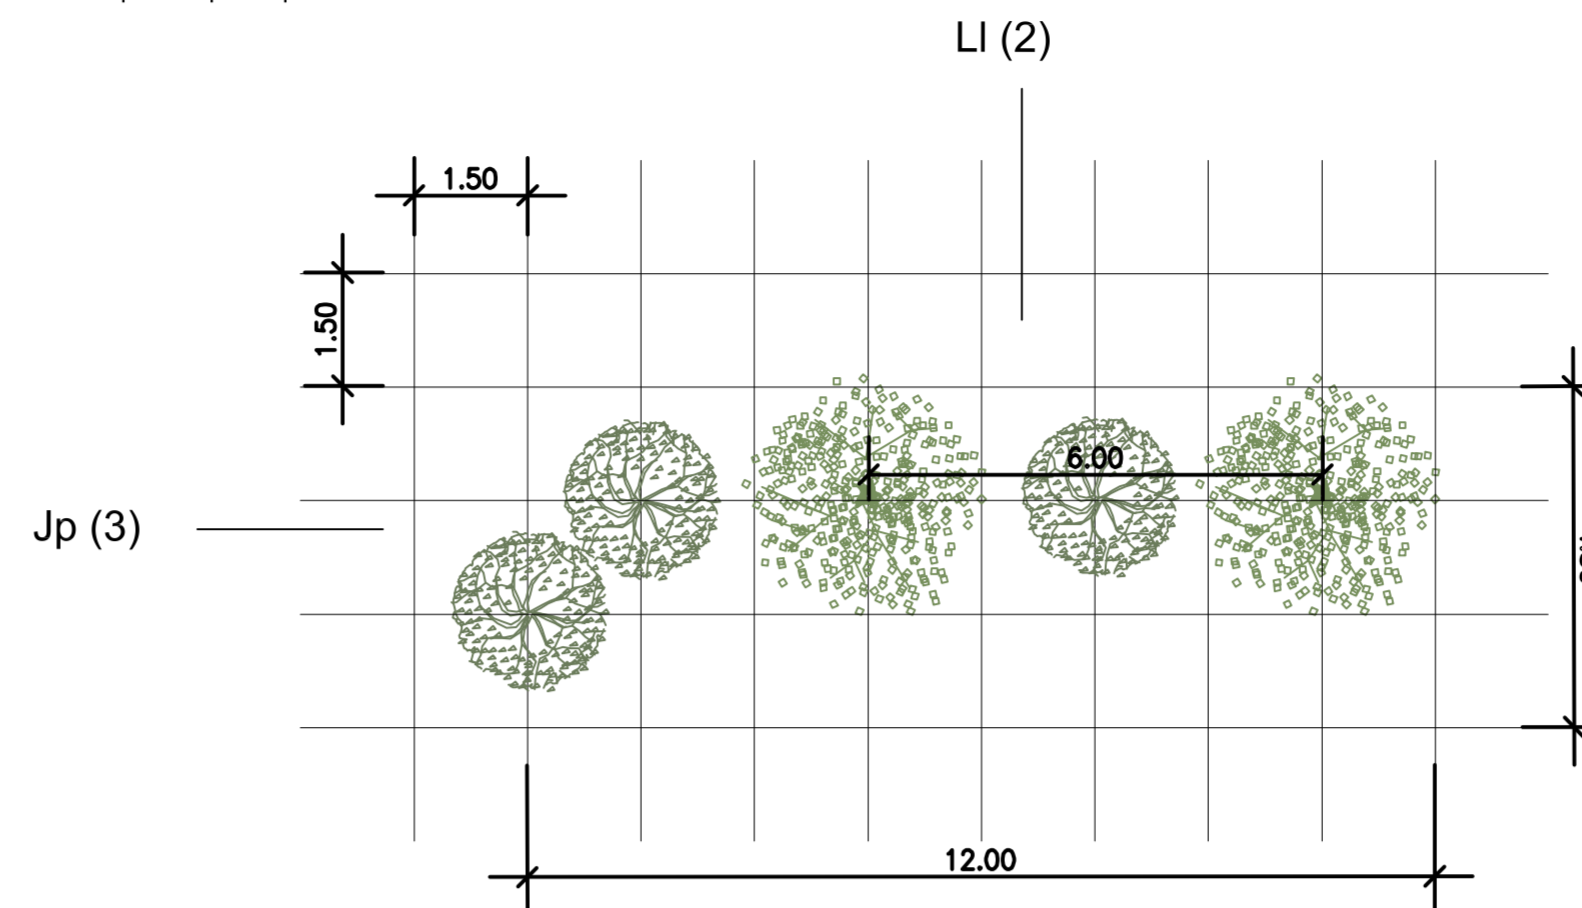


GRUPPO MISTO - GM
scala 1:100

Ph - Pinus halepensis
PI - Phillyrea latifolia
Mc - Myrtus communis
SJ - Spartium junceum
Jp - Juniperus phoenicea
Ro - Rosmarinus officinalis

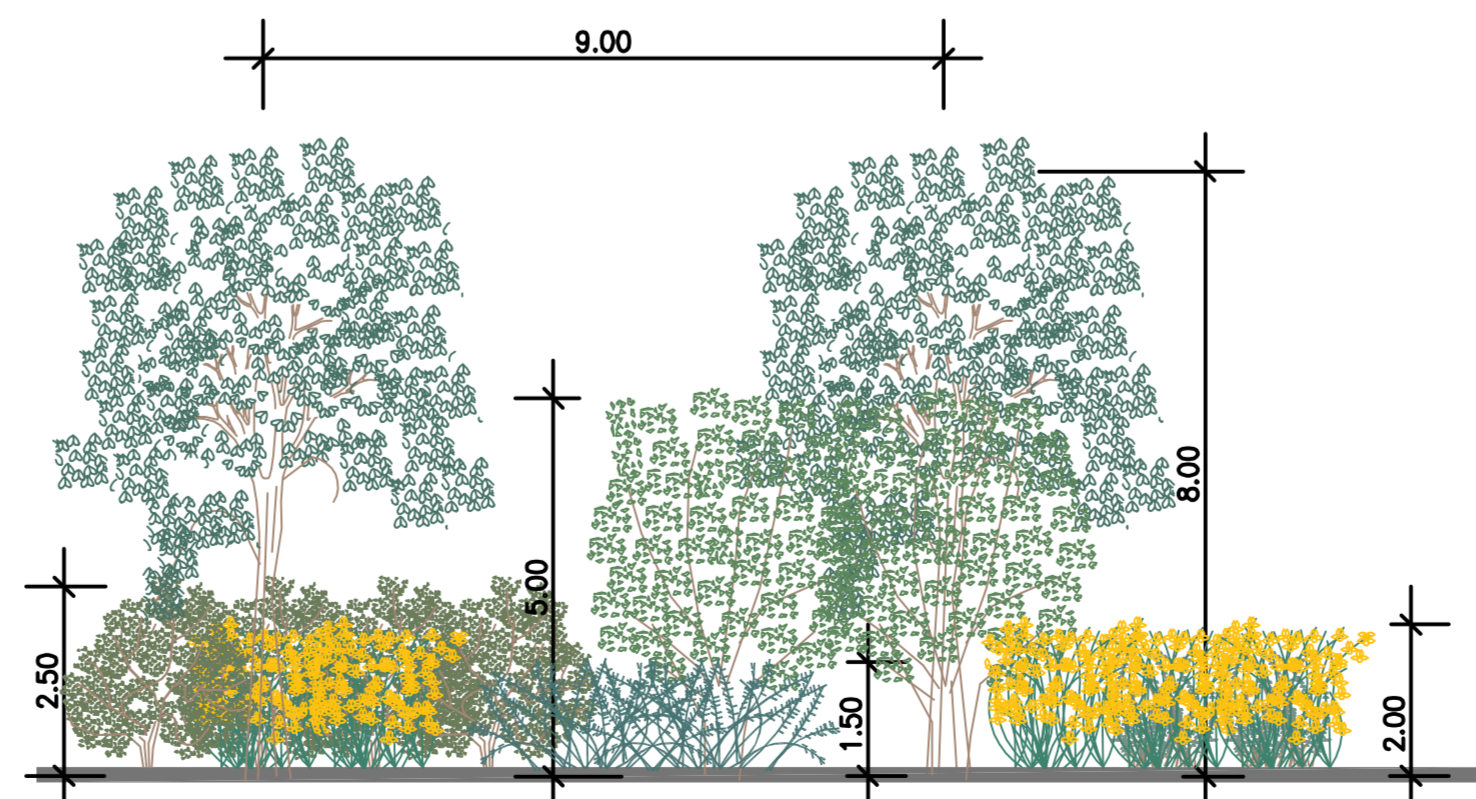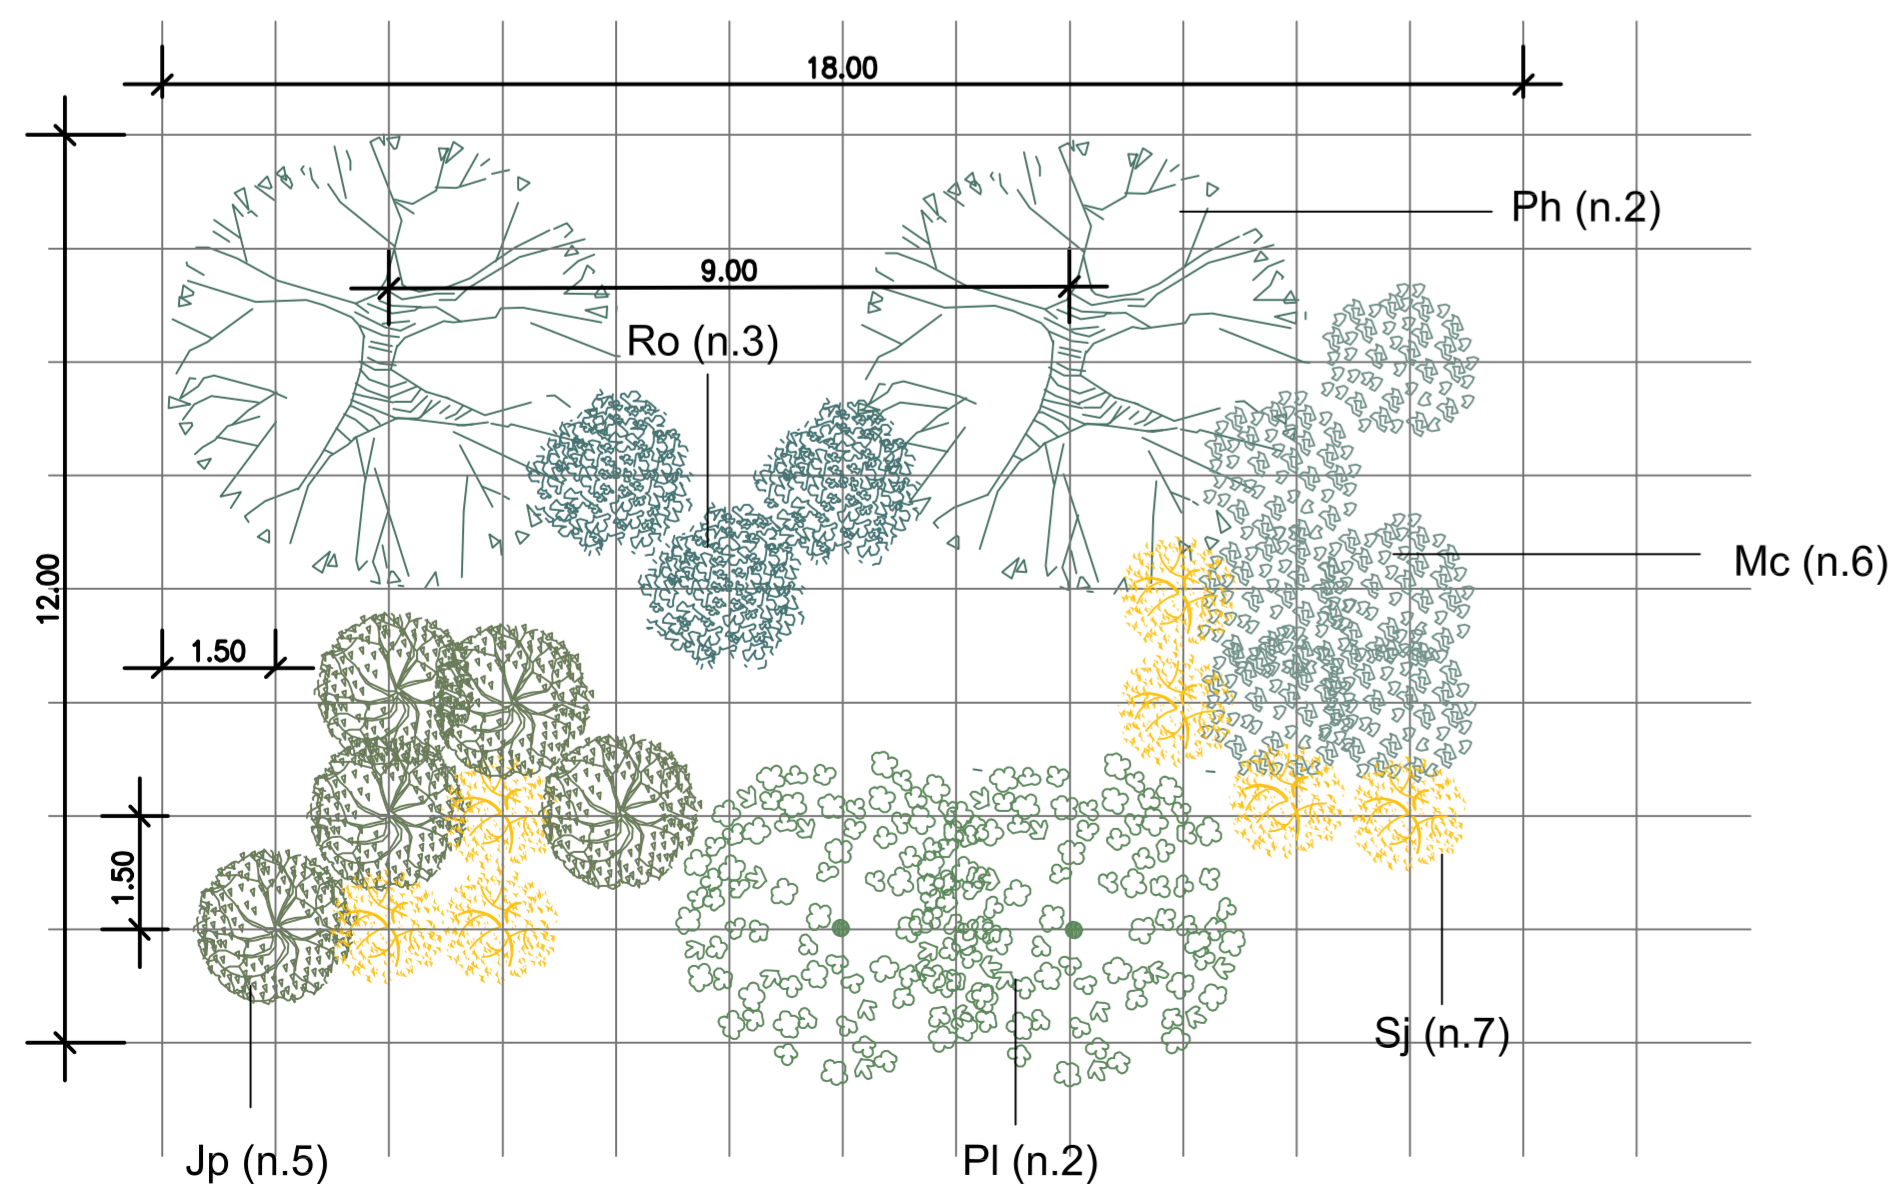

AUTORITA' PORTUALE DI TARANTO
Legge obbligatoria deliberata CIPE 74/03
(Responsabile del procedimento Ing. Domenico Daraio)

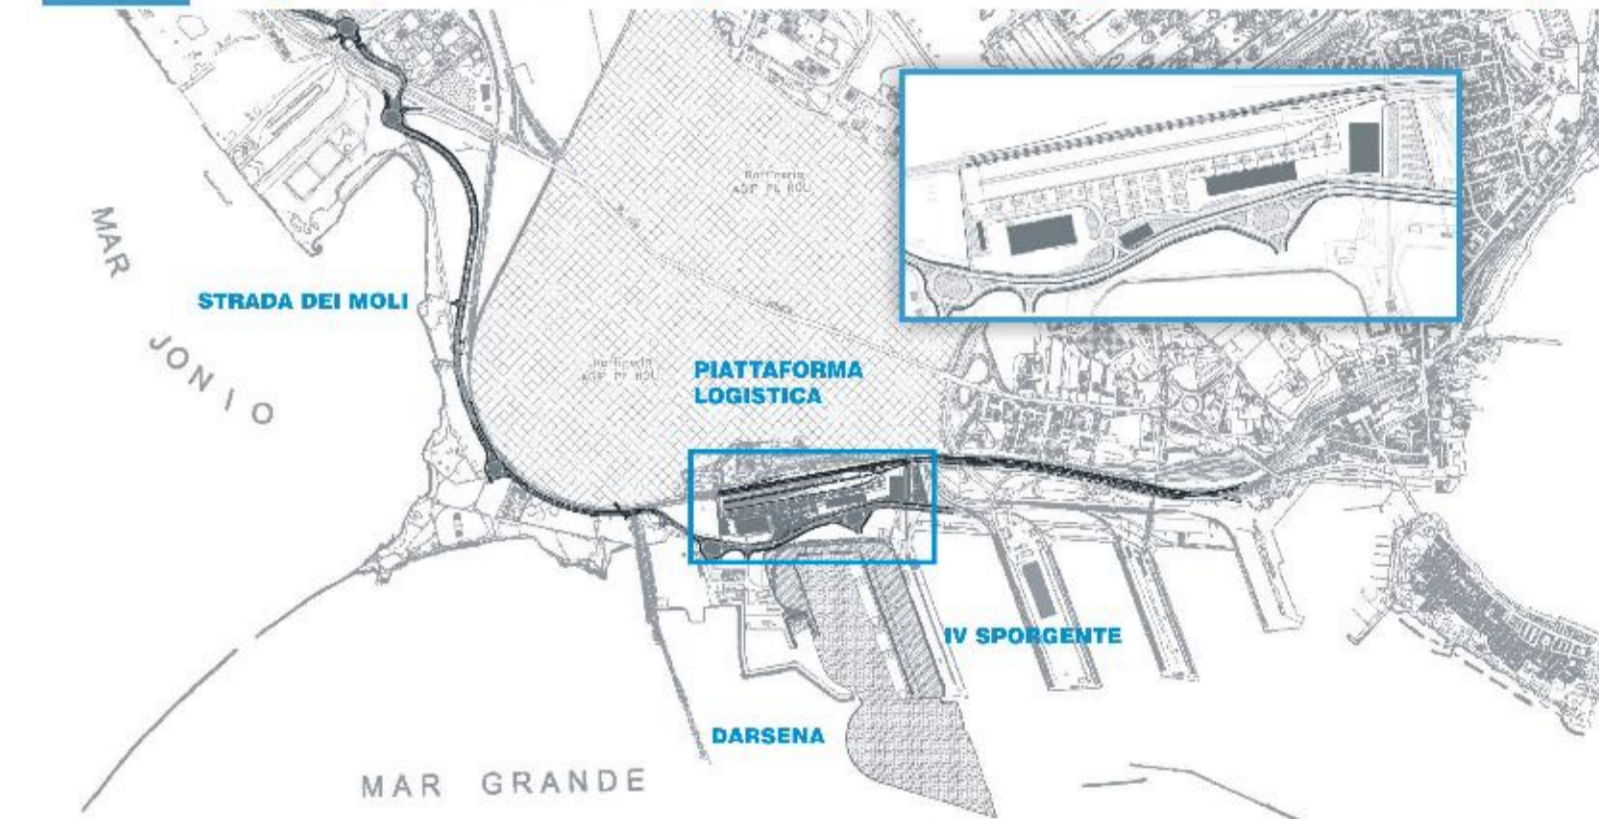

01	29-09-2006	Prima emissione	E. Vincenzi	P.L. Cardì	ING. G. Geddo
revisone	data	descrizione revisione	disegnato	verificato	approvato

SOCIETA' DI PROGETTO:
TARANTO LOGISTICA S.p.A.

AUTORITA' PORTUALE TARANTO

Progettista:
SINA

Consulenti Progettisti:
BATIMAT Prof. Arch. Pier Luigi CARCI

Direzione n°: **123-700** E 1 U G E A 1 0 4

Titolo:
**PROGETTO DEFINITIVO
PIATTAFORMA LOGISTICA
OPERE A VERDE
Sesti d'impianto**