


Sezione TR 380/36kV

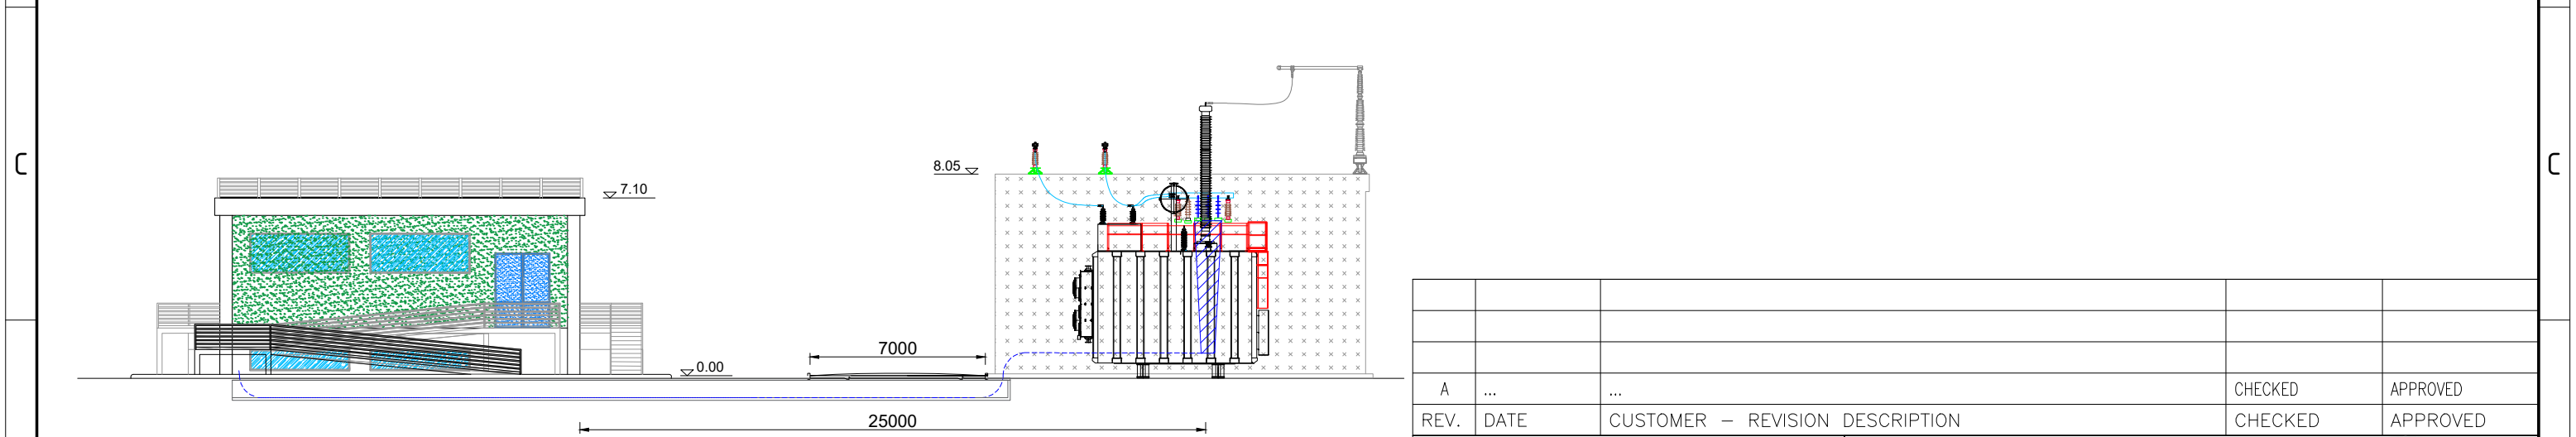

Sezione 36kV

REV.	DATE	CUSTOMER – REVISION DESCRIPTION	CHECKED	APPROVED	
A	CHECKED	APPROVED	
CUSTOMER DRAWING N:					
JOB NUMBER: -					
b	09/02/2023	Revisione secondo note Terna	C&G	R. Clonfero	E. Bassan
a	04/07/2022	Prima Emissione	C&G	R. Clonfero	E. Bassan
REV.	DATE	SAET – REVISION DESCRIPTION	DRAWN	CHECKED	APPROVED
PROJECT:		SE TERNA 380-150-36kV CASTRONOVO			
JOB NUMBER: RDO 22.024		FORMAT: A3			
DRAWING N: 63981		SCALE: 1:250			
FILE NAME: 63981b.dwg		PLANT: -			
TITLE: SEZIONI ELETTROMECCANICHE 36kV		SH. 1			
		TOTAL SH. 1			



This document contains information proprietary to SAET S.p.A. and it will have to be used exclusively for the purposes for which it has been furnished. Whichever shape of spreading or reproduction without the written permission of SAET S.p.A. is prohib.