



VISTA LATERALE




SEZIONE W-W

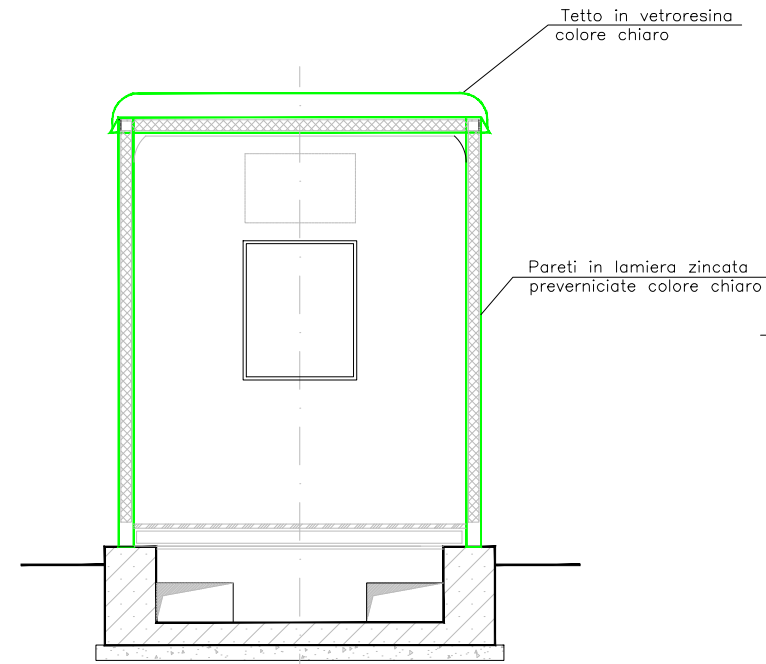

VISTA FRONTALE

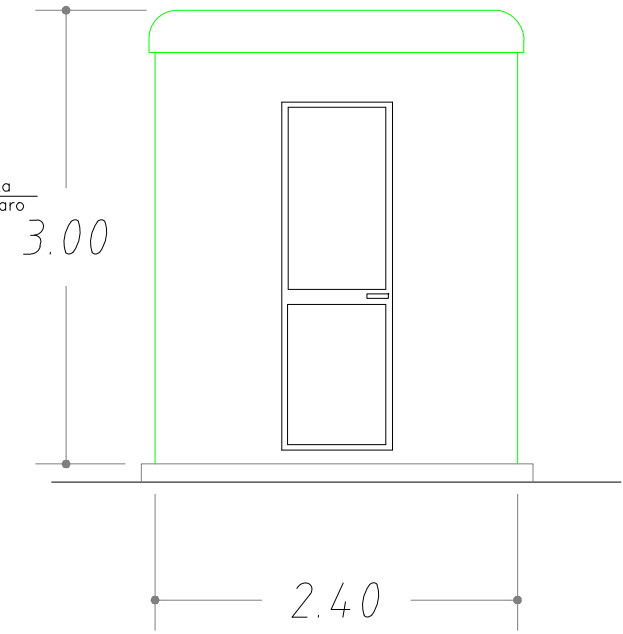

PIANTA

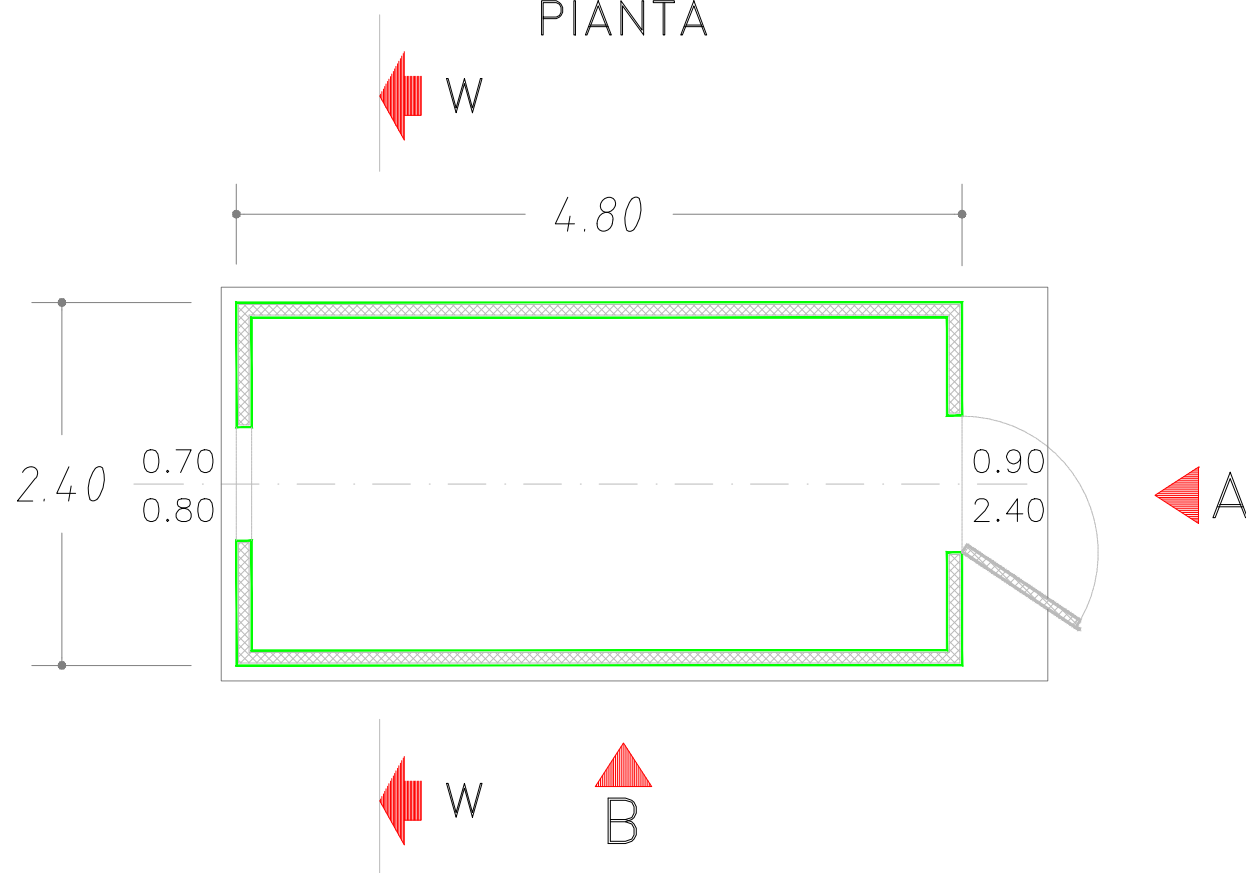

A		...	...	CHECKED	APPROVED
REV.	DATE	CUSTOMER	REVISION DESCRIPTION	CHECKED	APPROVED
			CUSTOMER DRAWING N: -		
JOB NUMBER: -					
a	01/07/2022	Prima Emissione	UTC	R. Clonfero	E. Bassan
REV.	DATE	SAET	REVISION DESCRIPTION	DRAWN	CHECKED
		PROJECT: SE TERNA 380-150-36kV CASTRONOVO			FORMAT: A3
JOB NUMBER:	RDO 22.024		PLANT:		SCALE: 1:50
DRAWING N:	63987		CHIOSCO PREFABBRICATO		=
FILE NAME:	63987a.dwg		TITLE: PIANTA PROSPETTI E SEZIONI		+
					SH. 1
					TOTAL SH. 1

This document contains information proprietary to SAET S.p.A. and it will have to be used exclusively for the purposes for which it has been furnished. Whichever shape of spreading or reproduction without the written permission of SAET S.p.A. is prohibit.