

S.E. 380-150-36kV CASTRONOVO

Piano Tecnico delle Opere

Sezioni trasversali

C	10/11/2023	Update	M. La Rovere	G.Cipolletta
B	08/03/2023	Update	C.Schiapparelli	G.Cipolletta
A	18/11/2022	First emission	C.Schiapparelli	G.Cipolletta
REV.	DATE	CUSTOMER – REVISION DESCRIPTION	CHECKED	APPROVED

	Customer drawing number:
	Customer Job number:

c	10/11/2023	Update	NEW DEV	NEW DEV	NEW DEV
b	08/03/2023	Update	NEW DEV	NEW DEV	NEW DEV
a	18/11/2022	First emission	NEW DEV	NEW DEV	NEW DEV
REV.	DATE	DESCRIPTION	COMPOSED	CHECKED	APPROVED

 ISO 9001 BUREAU VERITAS Certification	Project: SE 380-150-36kV CASTRONOVO	Format: A3
Job number: RDO 22.024	Plant: Piano Tecnico delle Opere	Scale: Varie
Drawing number: 65040.2c	Title: Sezioni trasversali	Sheets 1 /1000 Sheets 1 /2000
Filename: 65040.2c_Sezioni trasversali .pdf		

This document contains information proprietary to SAET S.p.A. and it will have to be used exclusively for the purpose for which it has been furnished. Whichever shape of spreading or reproduction without the written permission of SAET S.p.A. is prohibit.

ASSE 1


SEZIONE N.: 1
 QT. PROGETTO: 421,000
 DIST.PROG.: 0,000
 DIST.SUCC.: 40,000

LEGENDA

- PROFILO TERRENO ESISTENTE
- PROFILO DI PROGETTO FINITO

SCALA 1:1000

QT.RIF. 370,000

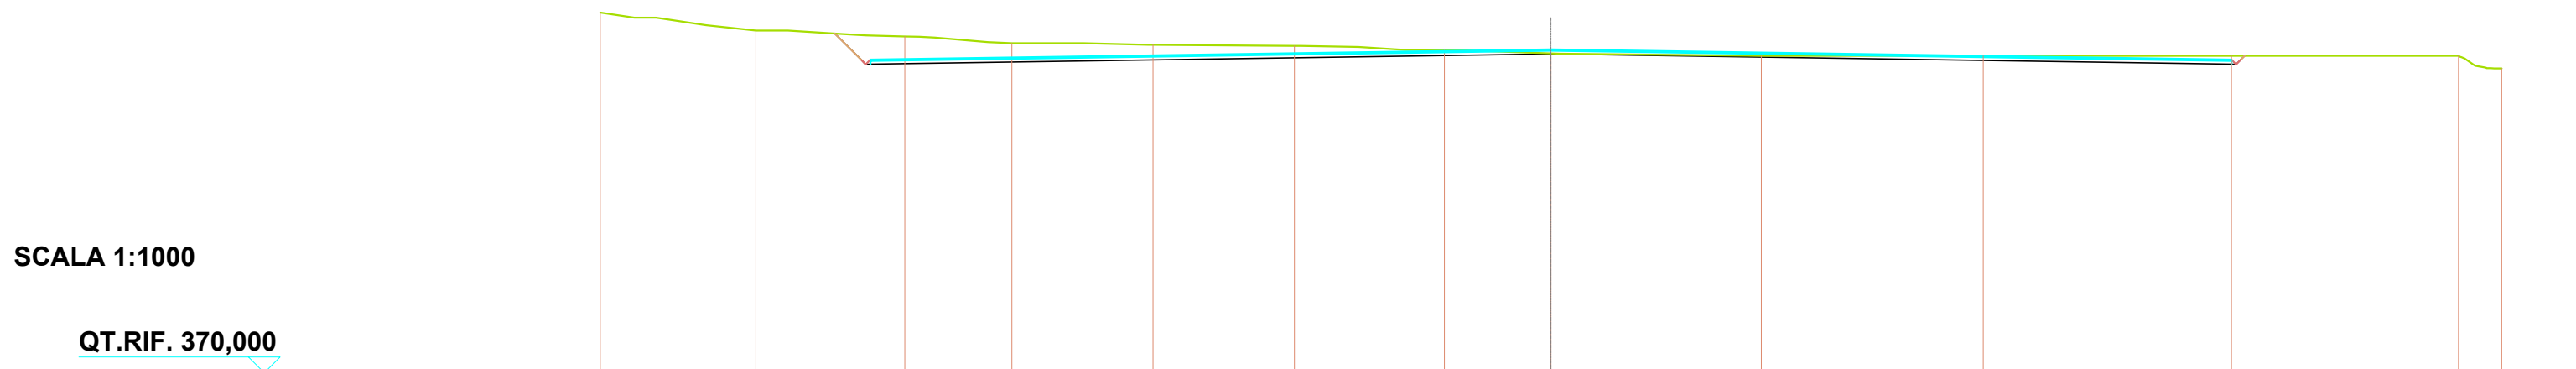

QUOTE TERRENO	426,80	424,00	423,04	422,00	421,72	421,55	420,97	420,39	420,00	420,00	420,00	420,00	420,00	418,00
DIST.PARZIALI TERRENO	24,58	23,48	16,90	22,25	22,35	23,63	16,82	33,19	35,00	39,16	35,84	6,80		
QUOTE PROGETTO			423,51 419,39 418,64 418,69 419,19 419,39					420,30				418,69 419,19 419,39 418,64 419,39 420,00		
DIST.PARZIALI PROGETTO			4,12		107,35				107,35					
QUOTE FINITO			423,51 419,39 418,64 419,39					421,00				419,39 418,64 419,39 420,00		
DIST. PARZIALI FINITO			4,12		107,35				107,35					


SEZIONE N.: 2
 QT. PROGETTO: 421,600
 DIST.PROG.: 40,000
 DIST.PREC.: 40,000
 DIST.SUCC.: 40,000

LEGENDA

- PROFILO TERRENO ESISTENTE
- PROFILO DI PROGETTO FINITO

SCALA 1:1000

QT.RIF. 370,000

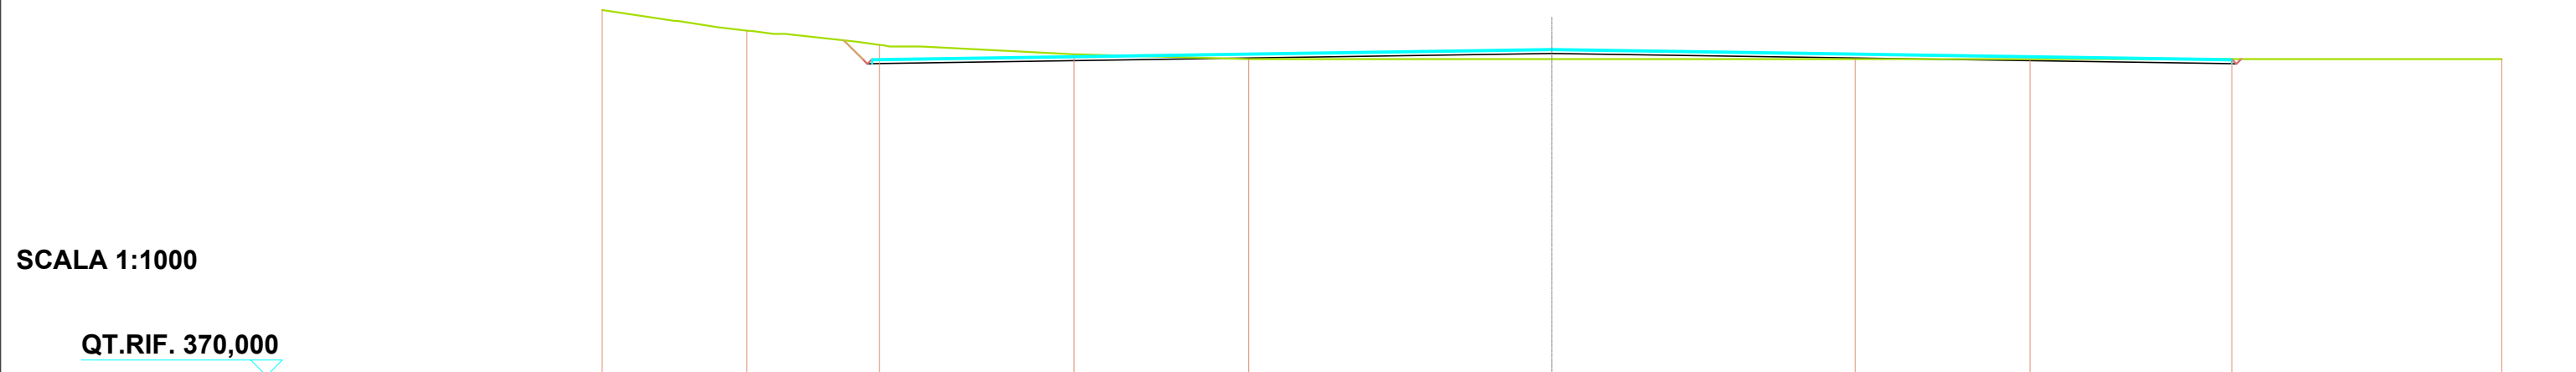

QUOTE TERRENO	427,74	424,48	422,22	420,74	420,00	420,00	420,00	420,00	420,00	420,00	420,00
DIST.PARZIALI TERRENO	22,86	21,91	30,75	27,60	47,87	47,87	27,60	31,87	42,65		
QUOTE PROGETTO			422,99 419,99 419,24 419,29 419,79 419,99			420,90				419,29 419,79 419,99 419,24 419,99 420,00	
DIST.PARZIALI PROGETTO			3,00		107,35		107,35				
QUOTE FINITO			422,99 419,99 419,24 419,99			421,60				419,99 419,24 419,99 420,00	
DIST. PARZIALI FINITO			3,00		107,35		107,35				


SEZIONE N.: 3
 QT. PROGETTO: 422,200
 DIST.PROG.: 80,000
 DIST.PREC.: 40,000
 DIST.SUCC.: 40,000

LEGENDA

- PROFILO TERRENO ESISTENTE
- PROFILO DI PROGETTO FINITO

SCALA 1:1000

QT.RIF. 370,000

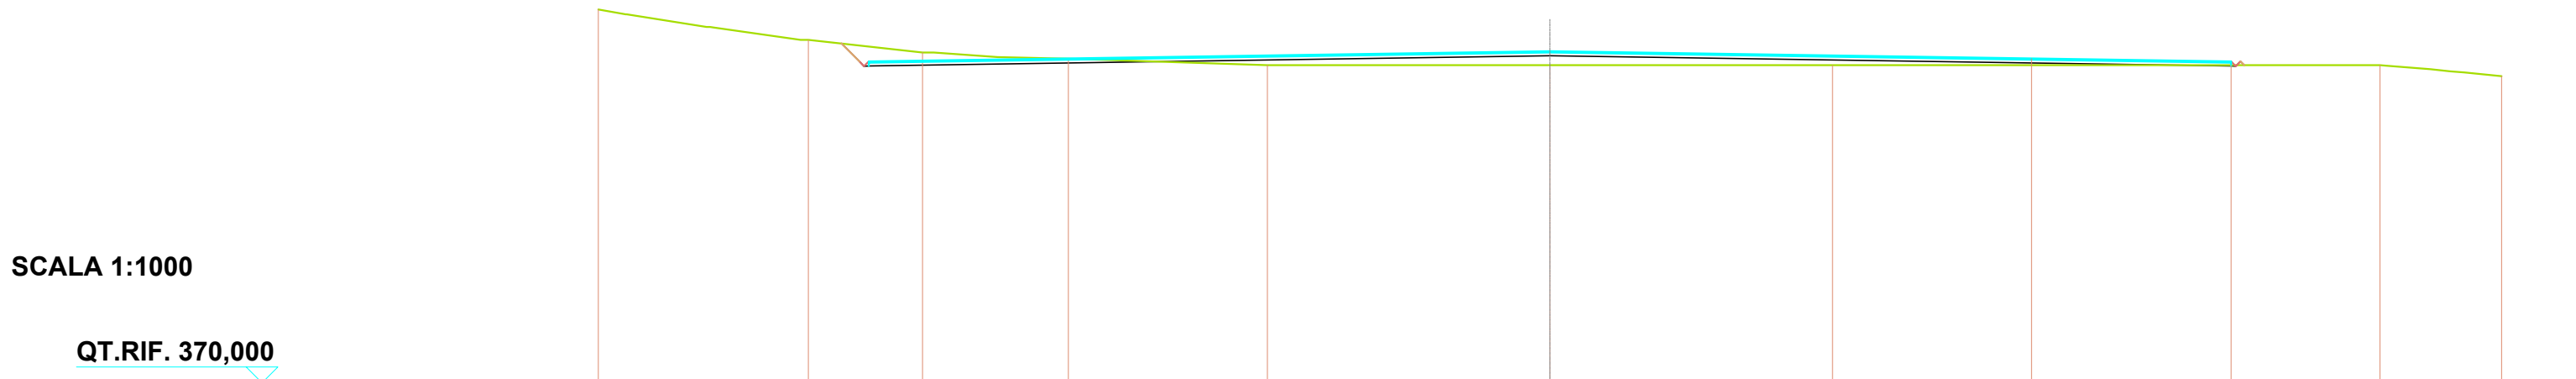

QUOTE TERRENO	428,76	424,00	422,00	421,03	420,00	420,00	420,00	420,00	421,03	420,00	420,00	418,26
DIST.PARZIALI TERRENO	33,13	17,98	22,99	31,37	44,54	44,54	31,37	31,45	23,47	19,18		
QUOTE PROGETTO		423,42 420,59 419,84 419,89 420,39 420,59				421,50				419,89 420,39 420,59 419,84 420,59 420,00		
DIST.PARZIALI PROGETTO			107,35				107,35					
QUOTE FINITO		423,42 420,59 419,84 420,59				422,20				420,59 419,84 420,59 420,00		
DIST. PARZIALI FINITO			107,35				107,35					


SEZIONE N.: 4
 QT. PROGETTO: 422,800
 DIST.PROG.: 120,000
 DIST.PREC.: 40,000
 DIST.SUCC.: 40,000

LEGENDA

- PROFILO TERRENO ESISTENTE
- PROFILO DI PROGETTO FINITO

SCALA 1:1000

QT.RIF. 370,000

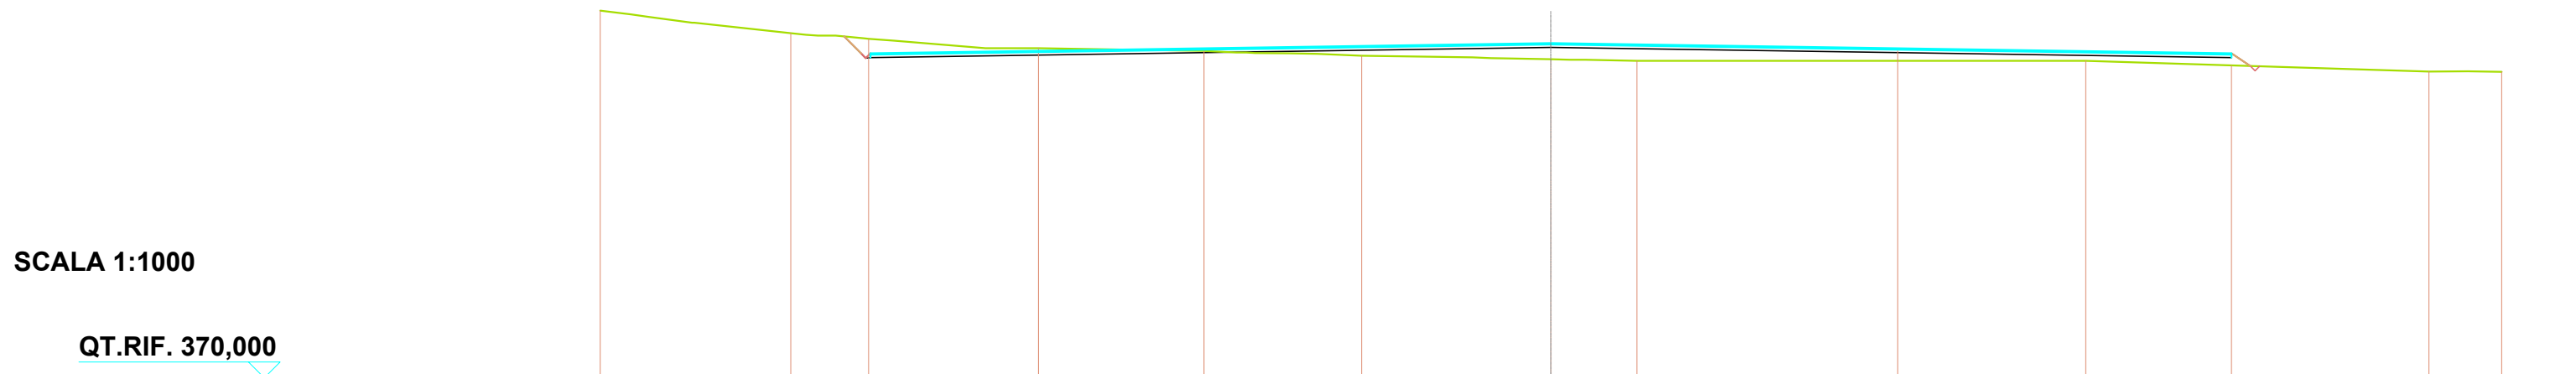

QUOTE TERRENO	427,90	424,35	423,55	422,00	421,57	420,82	420,24	420,00	421,57	420,00	419,25	418,31	418,27
DIST.PARZIALI TERRENO	30,06	11,53	27,54	26,15	24,84	29,88	13,54	41,18	29,64	22,90	31,16	11,49	
QUOTE PROGETTO			423,86 421,19 420,44 420,49 420,99 421,19				422,10				420,49 420,99 421,19 419,19		
DIST.PARZIALI PROGETTO					107,35			107,35			3,00		
QUOTE FINITO			423,86 421,19 420,44 421,19				422,80				421,19 419,19		
DIST. PARZIALI FINITO					107,35			107,35			3,00		


SEZIONE N.: 5
 QT. PROGETTO: 423,400
 DIST.PROG.: 160,000
 DIST.PREC.: 40,000
 DIST.SUCC.: 40,000

LEGENDA

- PROFILO TERRENO ESISTENTE
- PROFILO DI PROGETTO FINITO

SCALA 1:1000

QT.RIF. 370,000

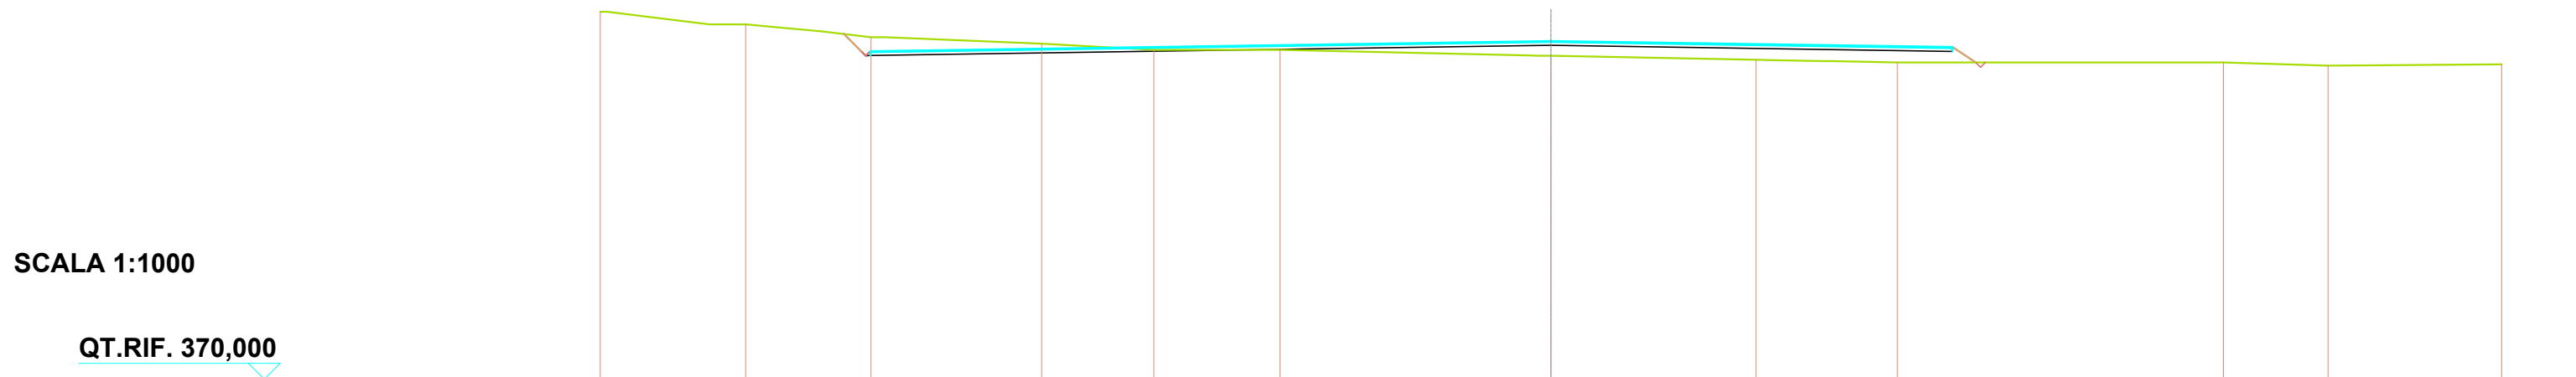

QUOTE TERRENO	428,00	426,00	424,00	422,95	422,00	422,00	421,04	420,42	420,00	420,00	419,49	419,72
DIST.PARZIALI TERRENO	22,95	19,78	26,92	17,70	19,89	42,77	32,37	22,27	51,47	16,50	27,39	
QUOTE PROGETTO			424,51 421,79 421,04 421,09 421,59 421,79				422,70		421,75 422,25 422,45 420,00			
DIST.PARZIALI PROGETTO					107,35			63,36	3,67			
QUOTE FINITO			424,51 421,79 421,04 421,79				423,40		422,45 420,00			
DIST. PARZIALI FINITO					107,35			63,36	3,67			


SEZIONE N.: 6
 QT. PROGETTO: 424,000
 DIST.PROG.: 200,000
 DIST.PREC.: 40,000
 DIST.SUCC.: 40,000

LEGENDA

- PROFILO TERRENO ESISTENTE
- PROFILO DI PROGETTO FINITO

SCALA 1:1000

QT.RIF. 370,000

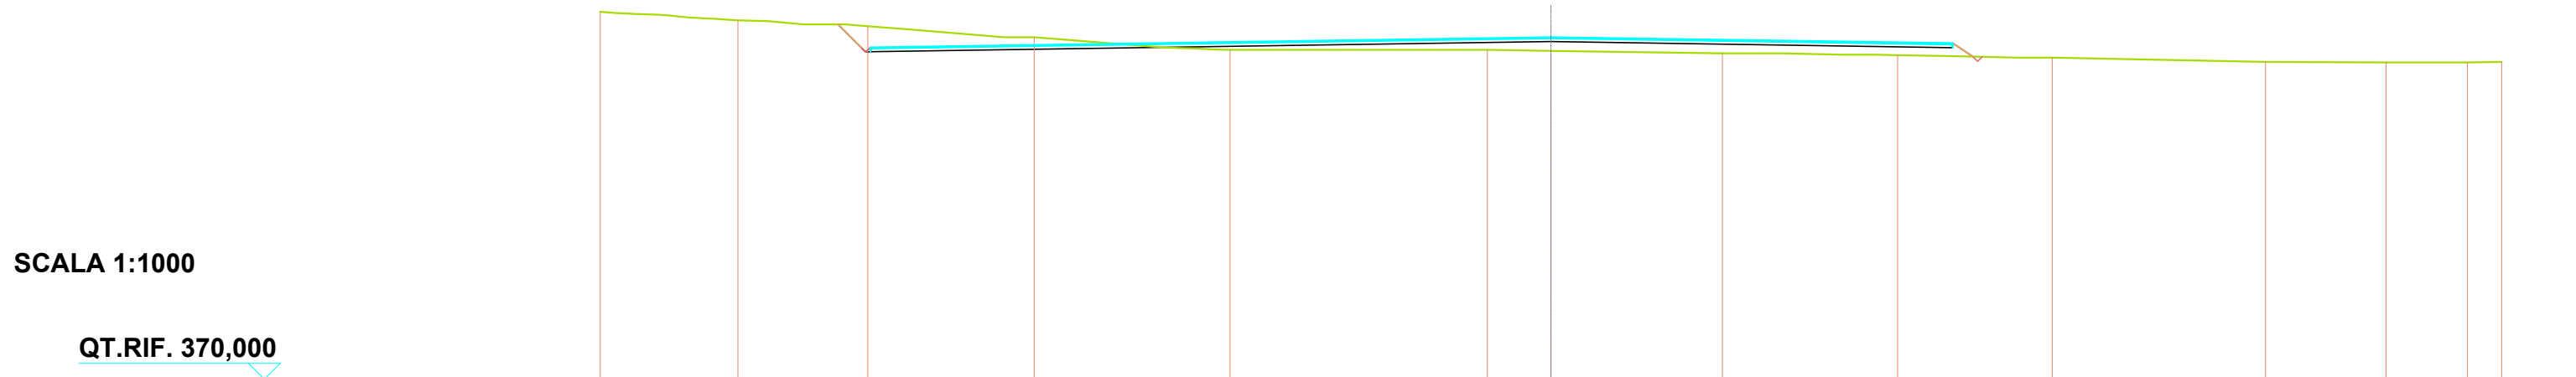

QUOTE TERRENO	427,99	426,66	425,70	424,00	422,00	422,00	421,83	421,45	421,16	420,75	420,10	420,00	420,00	420,09
DIST.PARZIALI TERRENO	21,72	20,50	26,25	30,89	40,60	10,04	27,07	27,62	24,39	33,68	19,01	12,81	5,42	
QUOTE PROGETTO			426,00 422,39 421,64 421,69 422,19 422,39				423,30		423,05 422,35 422,85 420,92					
DIST.PARZIALI PROGETTO			3,61		107,35			63,36	3,19					
QUOTE FINITO			426,00 422,39 421,64 422,39				424,00		423,05 420,92					
DIST. PARZIALI FINITO			3,61		107,35			63,36	3,19					


SEZIONE N.: 8
 QT. PROGETTO: 425,200
 DIST.PROG.: 280,000
 DIST.PREC.: 40,000
 DIST.SUCC.: 40,000

LEGENDA

- PROFILO TERRENO ESISTENTE
- PROFILO DI PROGETTO FINITO

SCALA 1:1000

QT.RIF. 370,000

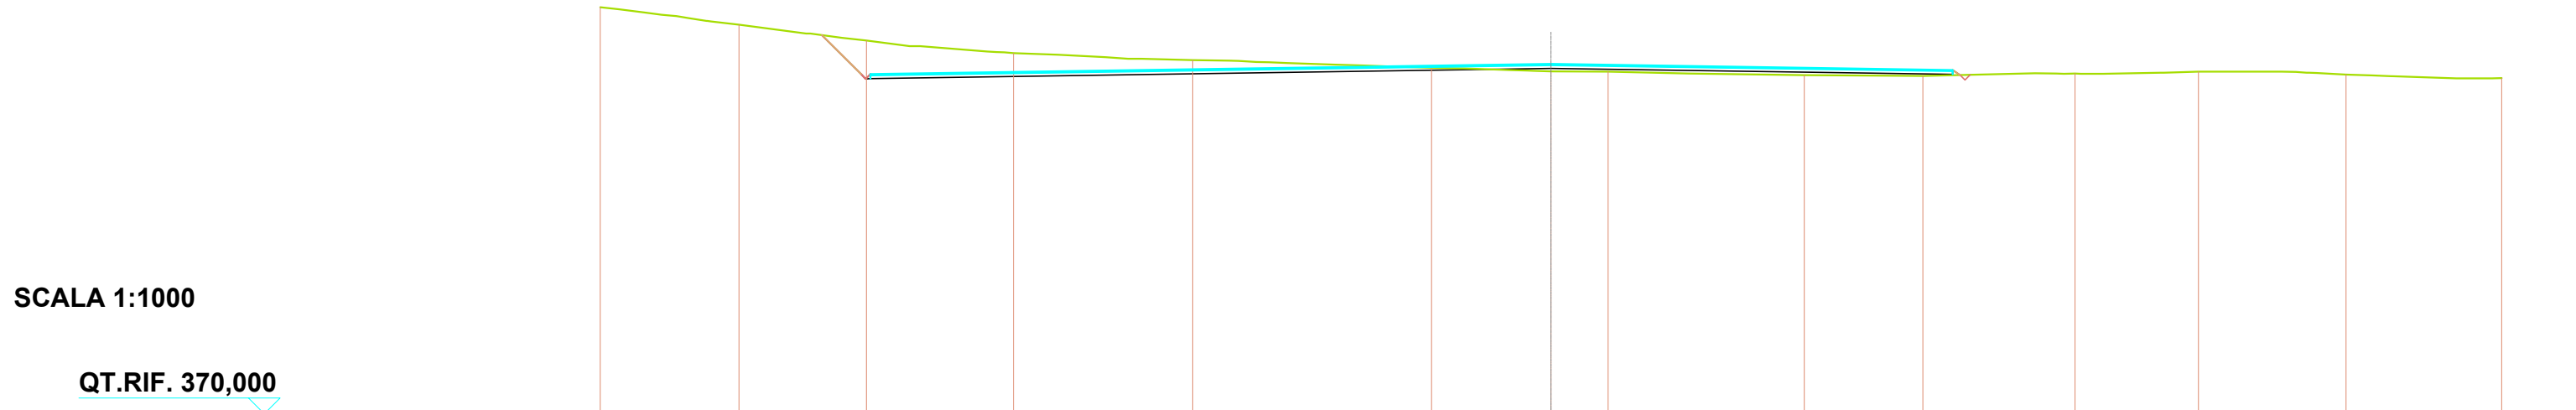

QUOTE TERRENO	434,13	431,40	428,88	426,91	425,81	424,59	424,01	424,00	423,44	423,30	423,69	424,00	423,53	422,97
DIST.PARZIALI TERRENO	21,91	20,11	23,19	28,28	37,68	18,82	9,03	30,94	18,73	23,97	19,51	23,25	24,57	
QUOTE PROGETTO			429,76 423,59 422,84 423,39 423,59 422,89				424,50			423,55 424,05 424,25 423,43				
DIST.PARZIALI PROGETTO			6,17		107,35			63,36						
QUOTE FINITO			429,76 423,59 422,84 423,59				425,20			424,25 423,43				
DIST. PARZIALI FINITO			6,17		107,35			63,36						


SEZIONE N.: 9
 QT. PROGETTO: 425,800
 DIST.PROG.: 320,000
 DIST.PREC.: 40,000
 DIST.SUCC.: 16,601

LEGENDA

- PROFILO TERRENO ESISTENTE
- PROFILO DI PROGETTO FINITO

SCALA 1:1000

QT.RIF. 370,000

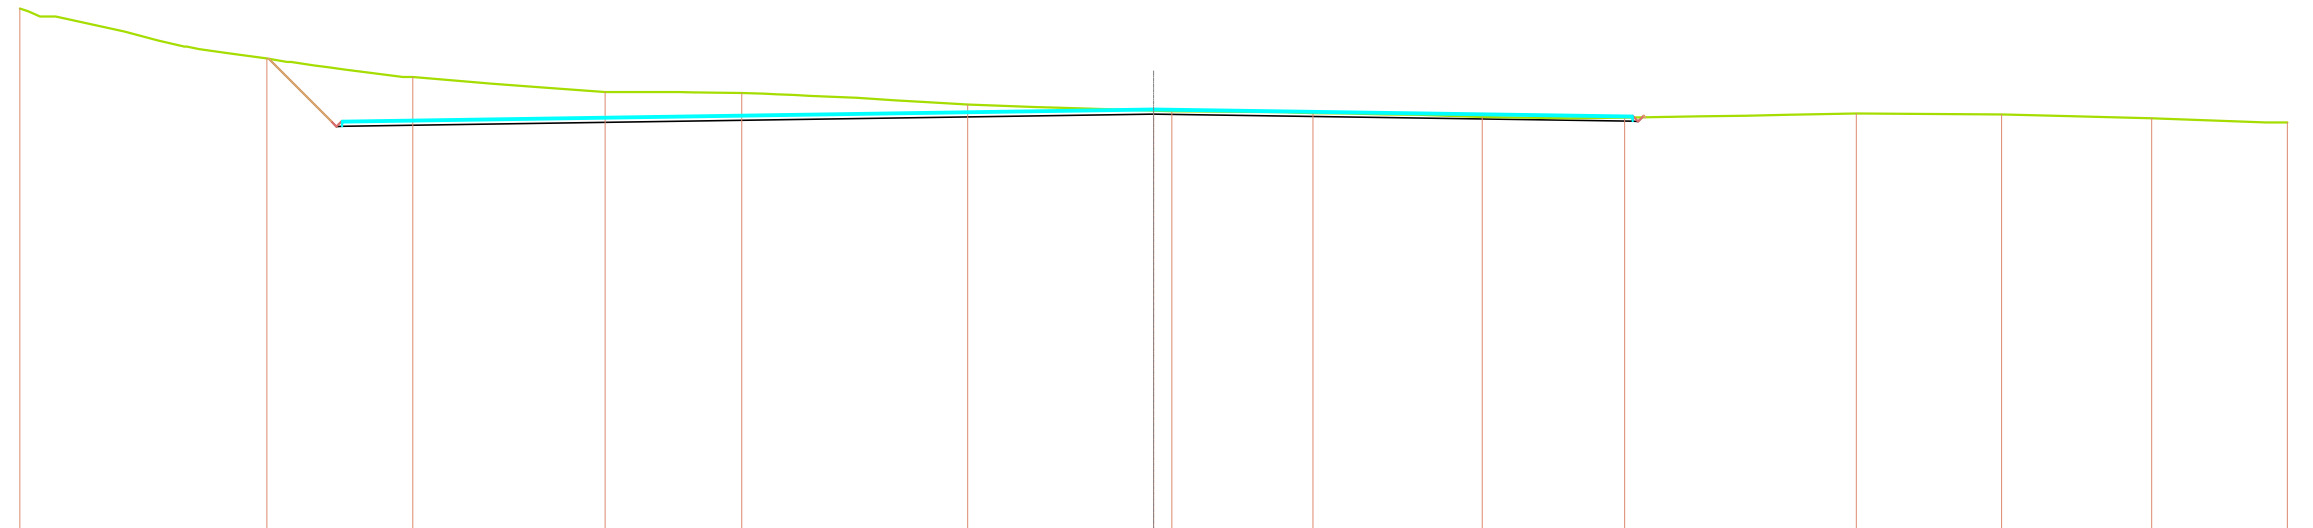

QUOTE TERRENO	439,05	432,44	430,00	428,00	427,86	426,35	425,55 425,47	425,22	424,71	424,61	425,17	425,02	424,54	424,00
DIST.PARZIALI TERRENO	32,70	19,31	25,42	18,10	29,89	24,57	18,71	22,37	18,85	30,66	19,21	19,85	17,96	
QUOTE PROGETTO		432,40	424,19 423,44 423,99 424,19 423,49				425,10			424,15 424,65 424,85 424,10 424,85 424,67				
DIST.PARZIALI PROGETTO		8,21		107,35				63,36						
QUOTE FINITO		432,40	424,19 423,44 424,19				425,80			424,85 424,10 424,85 424,67				
DIST. PARZIALI FINITO		8,21		107,35				63,36						


SEZIONE N.: 10
 QT. PROGETTO: 426,049
 DIST.PROG.: 336,601
 DIST.PREC.: 16,601

LEGENDA

- PROFILO TERRENO ESISTENTE
- PROFILO DI PROGETTO FINITO

SCALA 1:1000

QT.RIF. 370,000

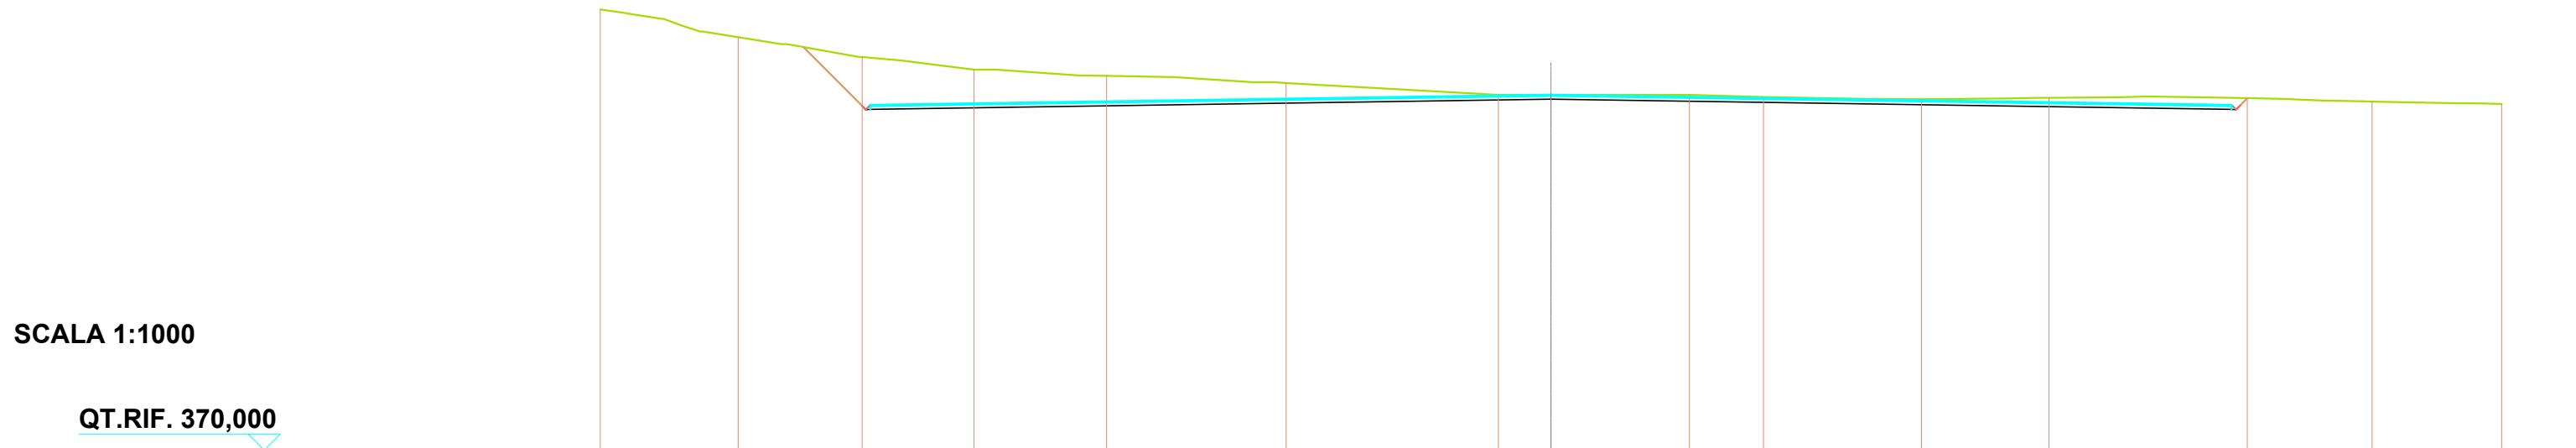

QUOTE TERRENO	439,49	435,10	432,00	430,00	429,01	427,88	426,00	426,00	426,00	425,68	425,35	425,54	425,51	424,95	424,59		
DIST.PARZIALI TERRENO	21,77	19,58	17,64	20,91	23,82	33,51	8,29	21,84	11,70	24,92	20,13	31,28	19,70	20,43			
QUOTE PROGETTO			433,58	424,44	423,69	423,74	424,24	424,44	423,69	424,44	425,35	423,74	424,24	424,44	423,69	424,44	425,51
DIST.PARZIALI PROGETTO			9,14			107,35				107,35							
QUOTE FINITO			433,58	424,44	423,69	424,44			426,05								
DIST. PARZIALI FINITO			9,14			107,35				107,35							

ASSE 2


SEZIONE N.: 1
 QT. PROGETTO: 419,390
 DIST.PROG.: 0,000
 DIST.SUCC.: 40,000

LEGENDA

- PROFILO TERRENO ESISTENTE
- PROFILO DI PROGETTO FINITO

SCALA 1:2000

QT.RIF. 350,000

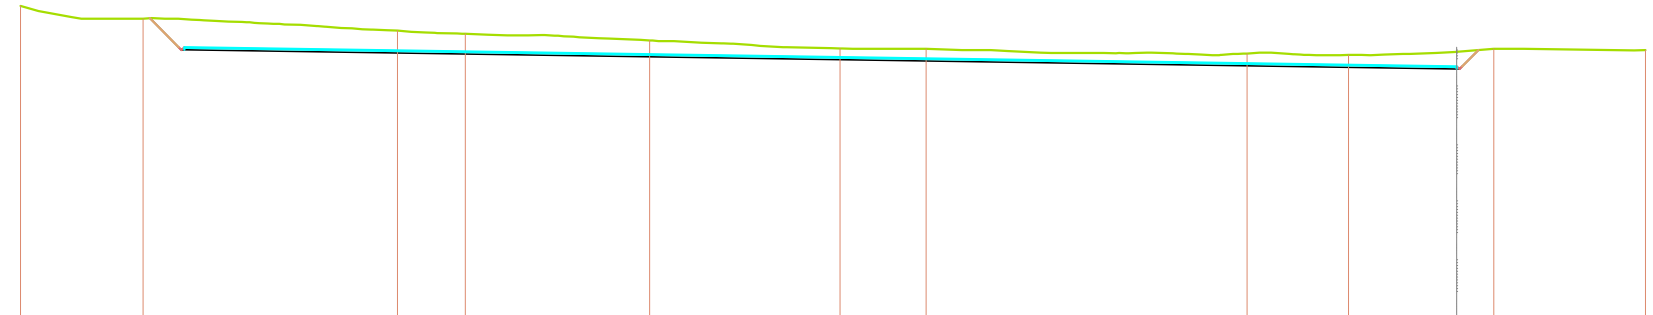

QUOTE TERRENO	435,37	432,00	428,81	428,00	426,19	420,07	423,98	422,77	422,36	423,20	424,00	423,65
DIST.PARZIALI TERRENO	336,60	336,60	336,60	336,60	336,60	336,60	336,60	336,60	336,60	336,60	336,60	336,60
QUOTE PROGETTO		432,10 424,44 423,69 423,74								418,69 418,64 419,39 423,67		
DIST.PARZIALI PROGETTO						336,60						
QUOTE FINITO		432,10 424,44 423,69 424,44								419,39 418,64 419,39 423,67		
DIST. PARZIALI FINITO						336,60						


SEZIONE N.: 3
 QT. PROGETTO: 420,590
 DIST.PROG.: 80,000
 DIST.PREC.: 40,000
 DIST.SUCC.: 40,000

LEGENDA

- PROFILO TERRENO ESISTENTE
- PROFILO DI PROGETTO FINITO

SCALA 1:2000

QT.RIF. 350,000

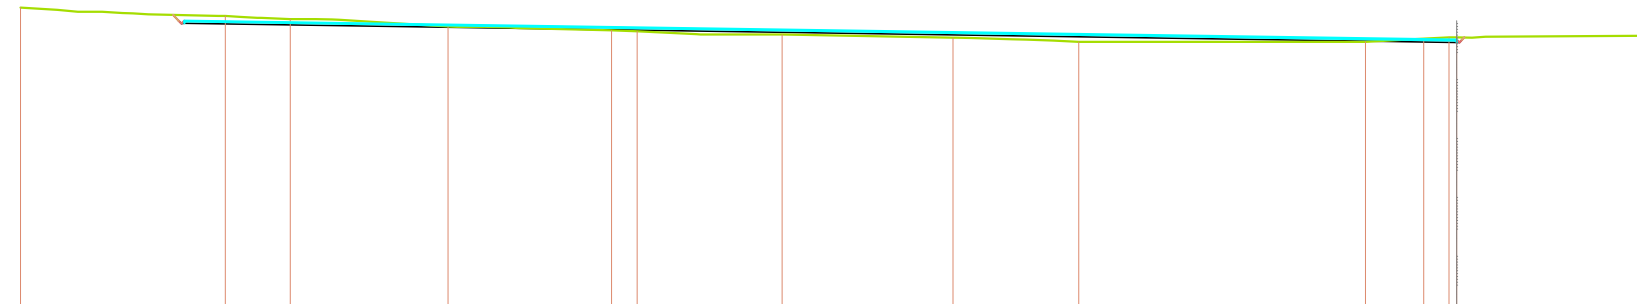

QUOTE TERRENO	429,11	426,85	426,00	424,10	423,07	422,86	422,00	421,13	420,00	420,00	420,84	421,22	421,20	421,65
DIST.PARZIALI TERRENO	54,25	17,20	41,74	43,24	6,74	38,36	45,20	33,32	75,81	15,45	6,69	50,00		
QUOTE PROGETTO	427,14	425,64	424,88	424,94							419,89	419,84	420,59	421,18
DIST.PARZIALI PROGETTO							336,60							
QUOTE FINITO	427,14	425,64	424,88	425,64							420,59	419,84	420,59	421,18
DIST. PARZIALI FINITO							336,60							


SEZIONE N.: 4
 QT. PROGETTO: 420,810
 DIST.PROG.: 120,000
 DIST.PREC.: 40,000
 DIST.SUCC.: 40,000

LEGENDA

- PROFILO TERRENO ESISTENTE
- PROFILO DI PROGETTO FINITO

SCALA 1:2000

QT.RIF. 350,000

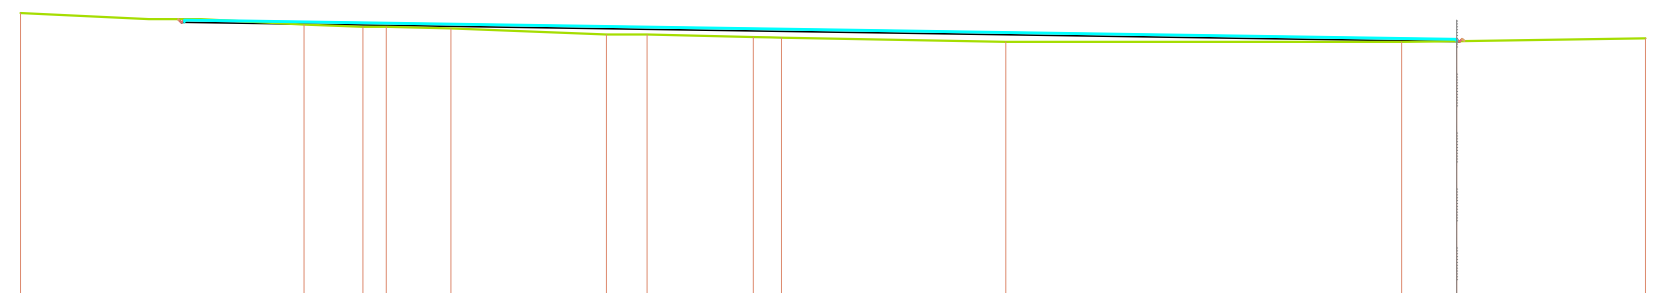

QUOTE TERRENO	427,64	424,60	424,00	424,00	423,55	422,00	422,00	421,30	421,16	420,00	420,00	420,22	420,97
DIST.PARZIALI TERRENO	75,08	15,53	6,17	17,10	41,18	10,79	28,05	7,47	59,40	104,70	14,54	50,00	
QUOTE PROGETTO	426,00 425,86 425,11 425,16										420,11 420,61 420,81 420,06 420,81 420,25		
DIST.PARZIALI PROGETTO		336,60											
QUOTE FINITO	426,00 425,86 425,11 425,86										420,81 420,06 420,81 420,25		
DIST. PARZIALI FINITO		336,60											


SEZIONE N.: 6
 QT. PROGETTO: 419,610
 DIST.PROG.: 200,000
 DIST.PREC.: 40,000
 DIST.SUCC.: 14,700

LEGENDA

- PROFILO TERRENO ESISTENTE
- PROFILO DI PROGETTO FINITO

SCALA 1:1000

QT.RIF. 350,000

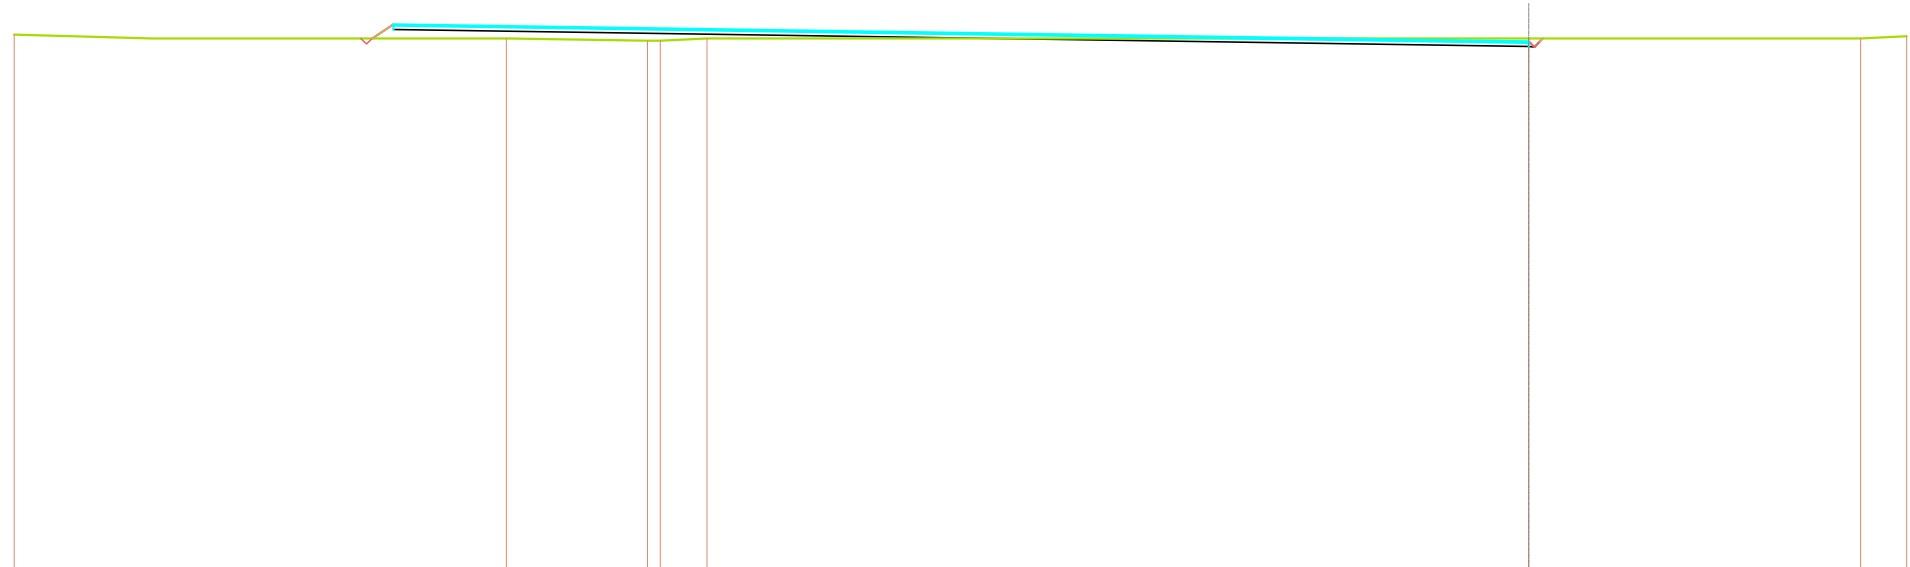

QUOTE TERRENO	420,50	420,00	419,68 419,70 420,00	420,00	420,00	420,00	420,00	420,29
DIST.PARZIALI TERRENO	65,11	18,69	6,16	108,72	43,89	6,11		
QUOTE PROGETTO		420,00 421,86 421,16			418,91 418,86 419,61 420,00			
DIST.PARZIALI PROGETTO				150,20				
QUOTE FINITO		420,00 421,86			419,61 418,86 419,61 420,00			
DIST. PARZIALI FINITO				150,20				


SEZIONE N.: 7
 QT. PROGETTO: 419,390
 DIST.PROG.: 214,700
 DIST.PREC.: 14,700

LEGENDA

- PROFILO TERRENO ESISTENTE
- PROFILO DI PROGETTO FINITO

SCALA 1:1000

QT.RIF. 350,000

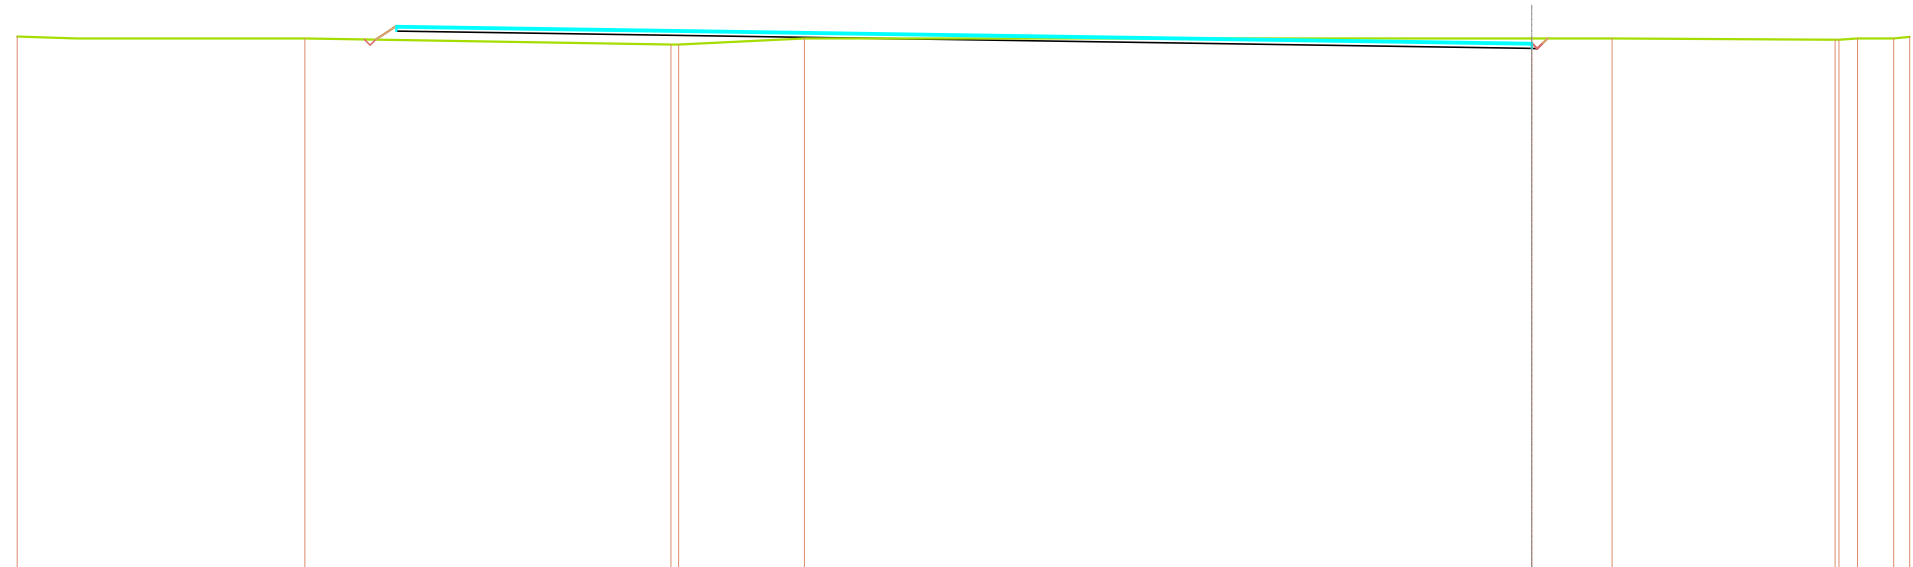

QUOTE TERRENO	420,22	420,00	419,17 419,19	420,00	420,00	420,00	420,00	419,80 419,81 420,00 420,00 420,19
DIST.PARZIALI TERRENO			16,64	96,23	10,63	29,53	4,78	
QUOTE PROGETTO		419,84 420,94 421,64			418,69 418,64 419,39 420,00			
DIST.PARZIALI PROGETTO		150,20						
QUOTE FINITO		419,84 421,64			419,39 418,64 419,39 420,00			
DIST. PARZIALI FINITO		150,20						