

CARREGGIATA DIR. FANO








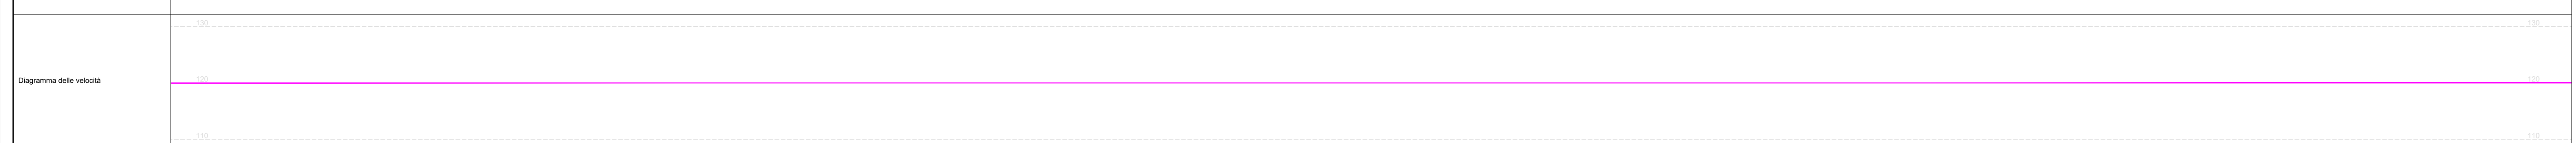


Table with 5 columns: DVL-CORSIA INT. (>), DVL-CORSIA EST. (>), DVL-CORSIA EST. con all. (>), DVL-CORSIA INT. con all. (>), and DVA (>). Each column contains numerical data points corresponding to the project length.

Table with 2 columns: DVCC - DVLC-Corsia INT. (>) and DVA (>). Each column contains numerical data points.

Table with 2 columns: DVCC (>) and DVA (>). Each column contains numerical data points.

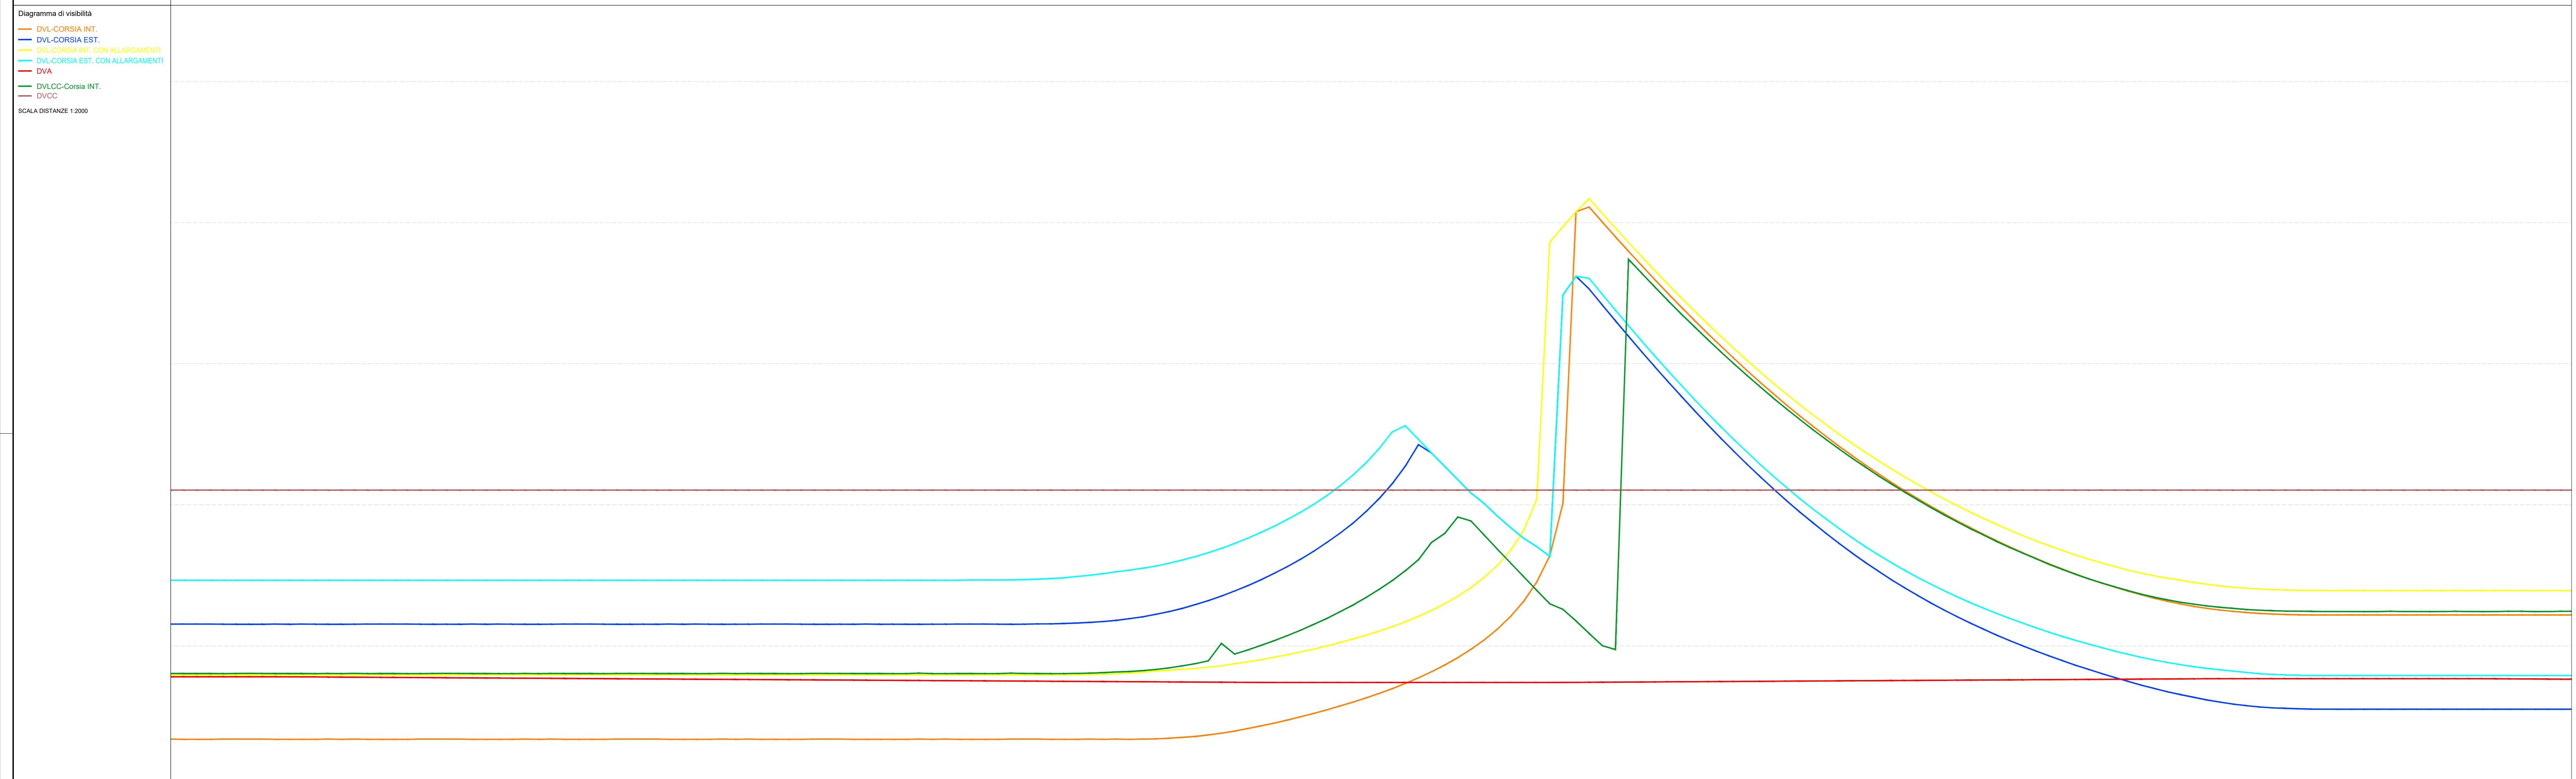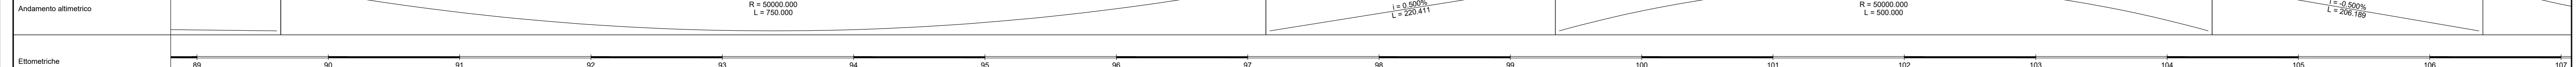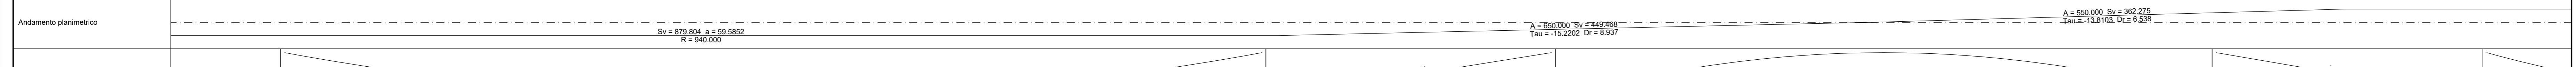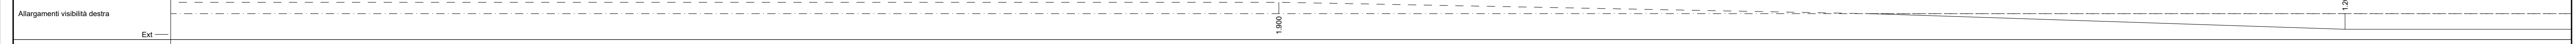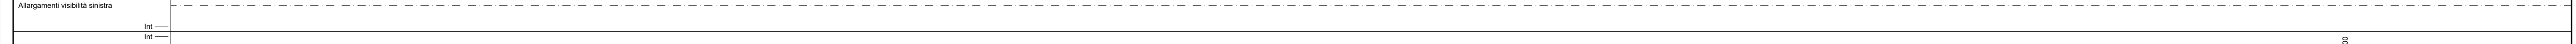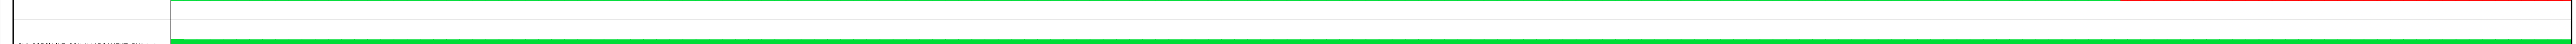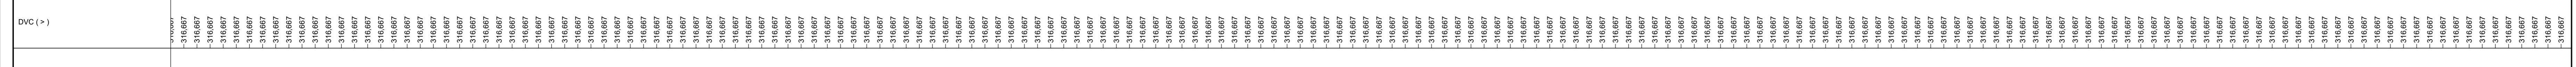

Project information block including: Sanas logo, Direzione Progettazione e Realizzazione Lavori, SGC Grosseto Fano (E78), Tratto Nodo di Arezzo (S. Zeno) - Selci Lama (E45), Adegumento a 4 corsie del tratto Le Ville - Selci Lama (E45), Lotto 7, PROGETTO DEFINITIVO PG 364, ANAS - DIREZIONE PROGETTAZIONE E REALIZZAZIONE LAVORI, and various professional stamps and signatures.