


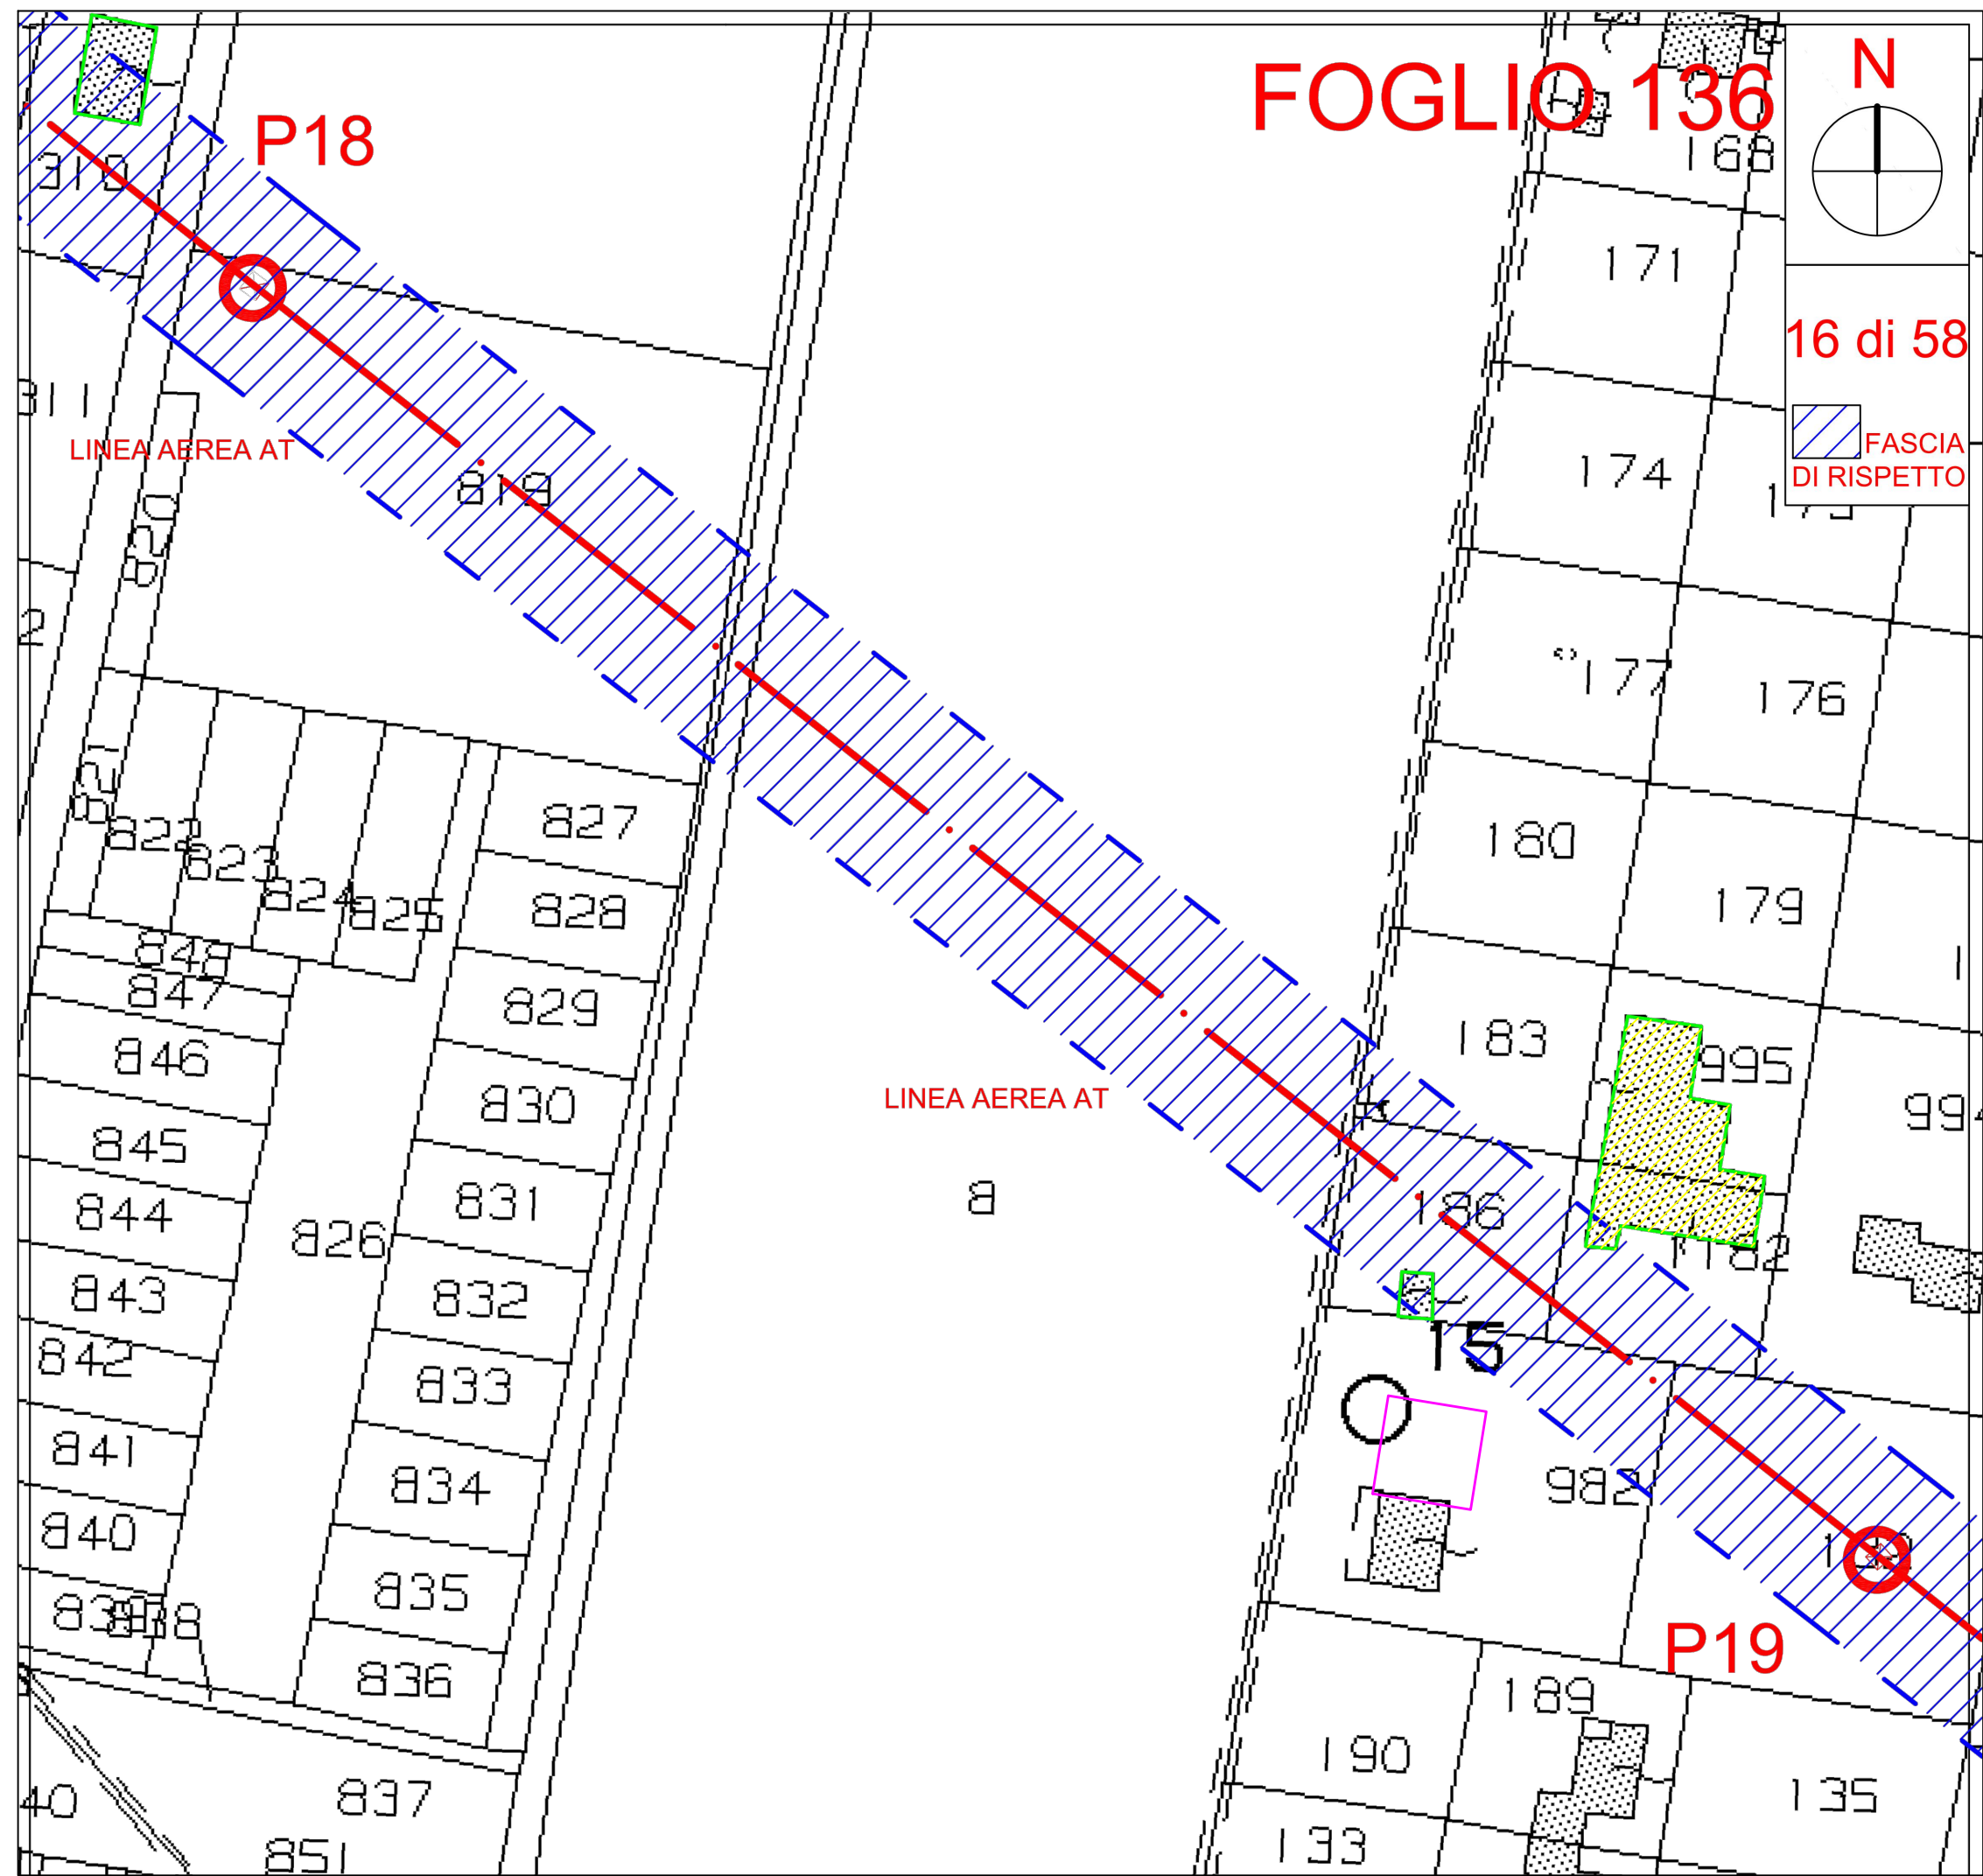


An aerial photograph of a residential neighborhood. A prominent yellow line runs diagonally from the bottom left towards the top right. Two red dots are marked on this line: one near the top right corner labeled 'P19' and another slightly below it labeled 'P18'. A red circle highlights a white building with a flat roof, situated between a large grey-roofed building and a street. Other features include a house with a brown pyramid roof, a green lawn, and various trees and shrubs.




CALCOLI

NUOVO CONDUTTORE								
CAMPATE			FRECCHE IN [m]			TENSIONE		
N°	N°	Lungh. [m]	55°	110°	MFA (150°)	55°	110°	MFA (150°)
P	1	37						
1	2	307	10,54	11,48	11,72	900,01	826,61	810,12
2	3	279	8,69	9,27	9,46	902,37	845,18	828,38
3	4	301	10,15	10,60	10,79		860,92	845,40
4	5	306	10,49	10,91	11,10		864,44	849,19
5	6	277	8,60	9,17	9,36		842,46	825,59
6	7	287	9,23	9,75	9,94		850,48	834,19
7	8	290	9,42	9,93	10,12		852,79	836,67
8	9	259	7,51	8,17	8,35		826,73	808,76
9	10	240	6,45	7,18	7,35	898,92	808,10	788,87
10	11	239	6,40	7,13	7,30		807,05	787,76
11	12	239	6,40	7,13	7,30		807,05	787,76
12	13	311	10,83	11,22	11,42		867,86	852,88
13	14	292	9,55	10,05	10,24		854,31	838,30
14	15	258	7,46	8,12	8,30		825,81	807,77
15	16	275	8,47	9,06	9,24		840,80	823,81
16	17	234	6,13	6,88	7,05		801,73	782,09
17	18	221	5,48	6,28	6,44		783,48	763,14
18	19	312	10,91	11,35	11,54		863,80	849,07
19	20	286	9,17	9,74	9,93		845,26	829,13
20	21	270	8,17	8,82	9,00	898,27	832,31	815,24
21	22	329	12,13	12,46	12,67		874,47	860,58
22	23	260	7,58	8,27	8,45		823,54	805,85
23	24	240	6,43	7,10	7,27		817,11	797,35
24	25	229	5,86	6,56	6,73		804,89	784,37
25	26	242	6,54	7,20	7,38		819,24	799,62
26	27	280	8,76	9,23	9,42		855,13	837,93
27	28	263	7,73	8,29	8,47	901,55	840,10	821,86
28	29	229	5,86	6,56	6,73		804,89	784,37
29	30	220	5,41	6,14	6,30		794,25	773,07
30	31	338	12,76	12,83	13,04		896,45	882,31
31	32	240	6,43	7,10	7,27		817,11	797,35
32	33	238	6,37	7,16	7,33		796,87	778,03
33	34	280	8,82	9,46	9,65		834,49	818,31
34	35	371	15,48	15,58	15,79		889,39	877,60
35	36	245	6,75	7,52	7,69	895,48	803,86	785,50
36	37	270	8,20	8,88	9,07		826,42	809,65
37	38	295	9,79	10,36	10,55		845,70	830,37
38	39	286	9,20	9,82	10,00		839,10	823,26
39	40	346	13,42	14,04	14,24	898,07	858,81	846,67
40	41	263	7,71	8,28	8,46		841,61	823,29
41	42	250	6,97	7,59	7,77	902,86	828,96	809,80
42	43	267	7,95	8,49	8,68		845,31	827,24
43	44	384	16,55	17,18	17,39	896,97	864,35	854,08
44	45	328	12,06	12,49	12,69		867,68	854,01
45	46	250	7,00	7,78	7,96	898,48	809,17	791,11
46	47	231	5,98	6,67	6,84		805,81	785,51
47	48	313	10,98	11,23	11,43		878,58	863,28
48	49	288	9,29	9,71	9,90		860,06	843,40
49	50	204	4,66	5,42	5,59	898,68	772,52	750,22
50	51	219	5,37	6,10	6,27		791,72	770,56
51	52	252	7,12	7,72	7,90		828,04	809,17
52	53	222	5,55	6,21	6,38		799,29	778,09
53	54	244	6,70	7,27	7,45		824,19	804,54
54	55	254	7,26	7,79	7,97		834,43	815,45
55	56	234	6,16	6,78	6,95		813,29	792,96
56	P	54						

SCALA 1:4000

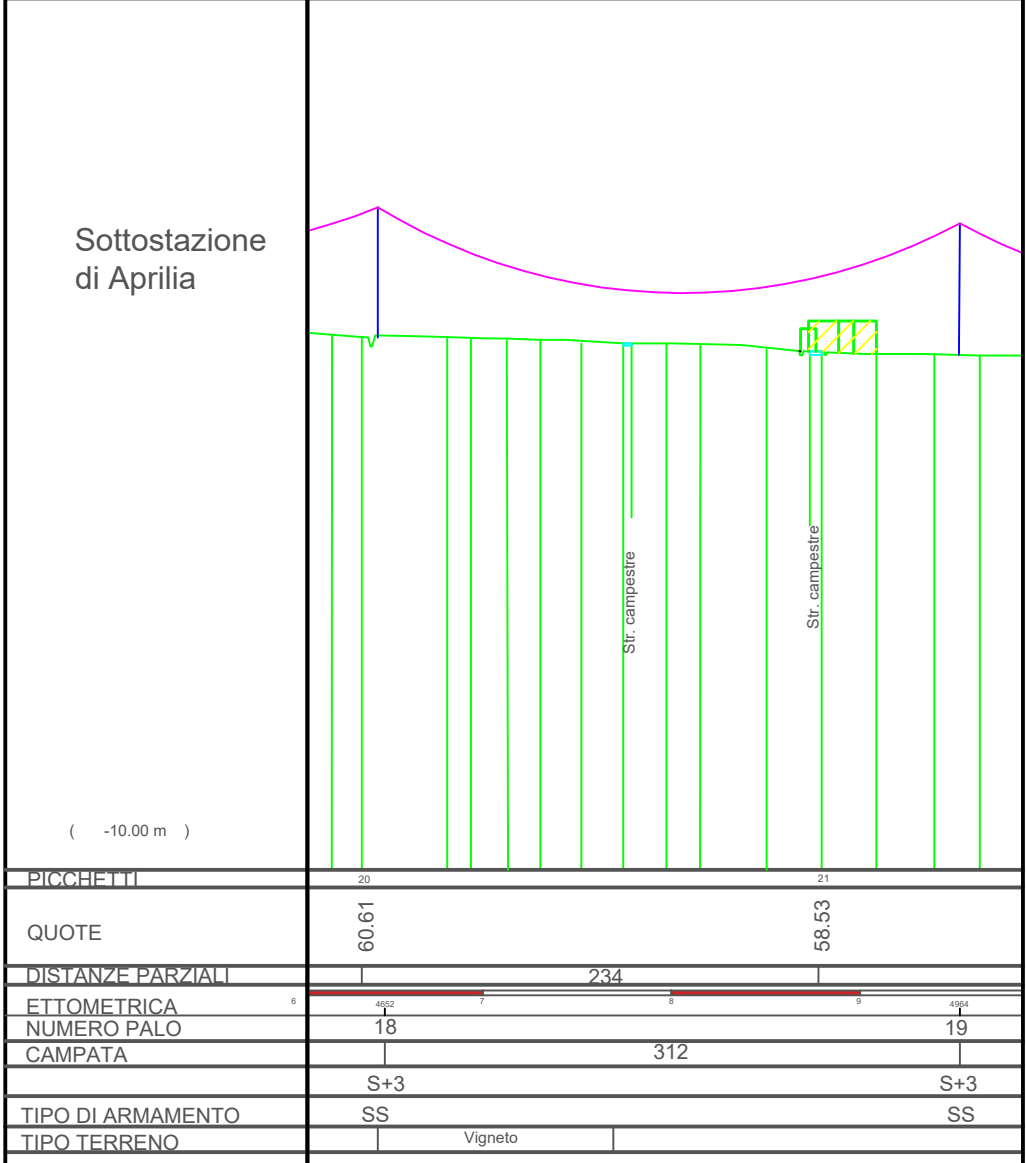

SCALA 1:100

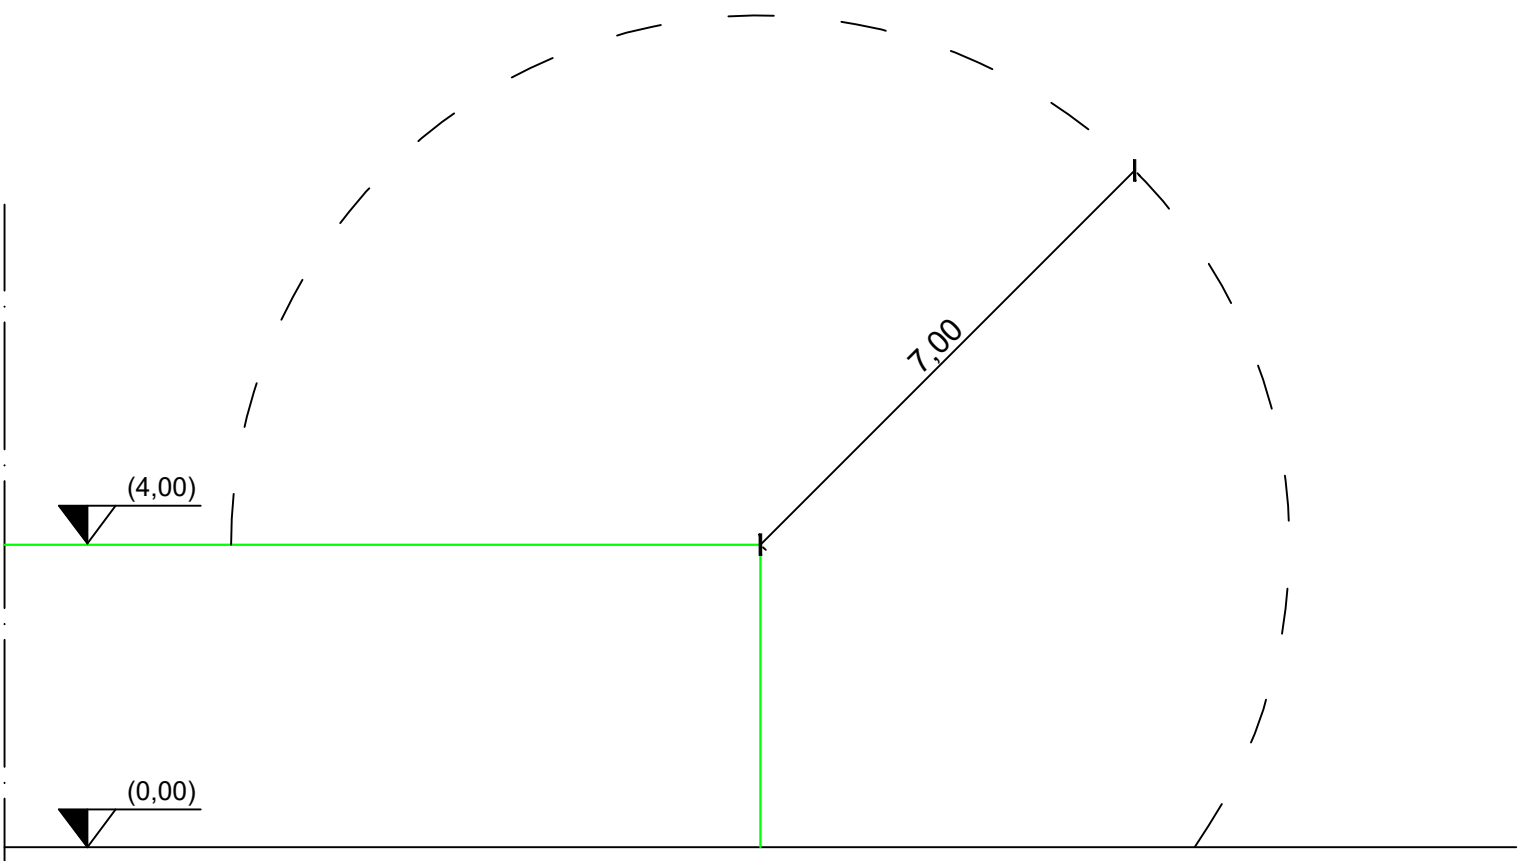

"LE FERRIERE - CP APRILIA"

DOCUMENTAZIONE GENERALE
PARTICOLARI DELLE INTERFERENZE

[illegible]

PROGETTAZIONE ERMES SOLAR SOLUTION Enrica Marini - 0510.910000 - Enrica.mari@ermessolar.it via del mestiere 1 00187 Roma - Italia tel. 06.47800000 fax 06.47800001 P.IVA 02749810967	IL RESPONSABILE TECNICO  Ing. Alessandro Costantini	IL PROGETTISTA 
GEOTORE DELLA RETE ELETTRICA	RICHIEDENTE - CAROPIA APOLLO SOLARE S.r.l. via Polignone Peruzzi 15, 00155 Roma - Italia tel. 06.47801130 fax 06.47801131 C.F. 01605111000 P.IVA 06804110954 APOLLO SOLARE S.r.l. via Polignone Peruzzi 15 00155 Roma - Italia tel. 06.47801130 fax 06.47801131	
_____ FIRMA PER ILLEGGERE	_____ FIRMA PER ILLEGGERE	