


KEY MAP

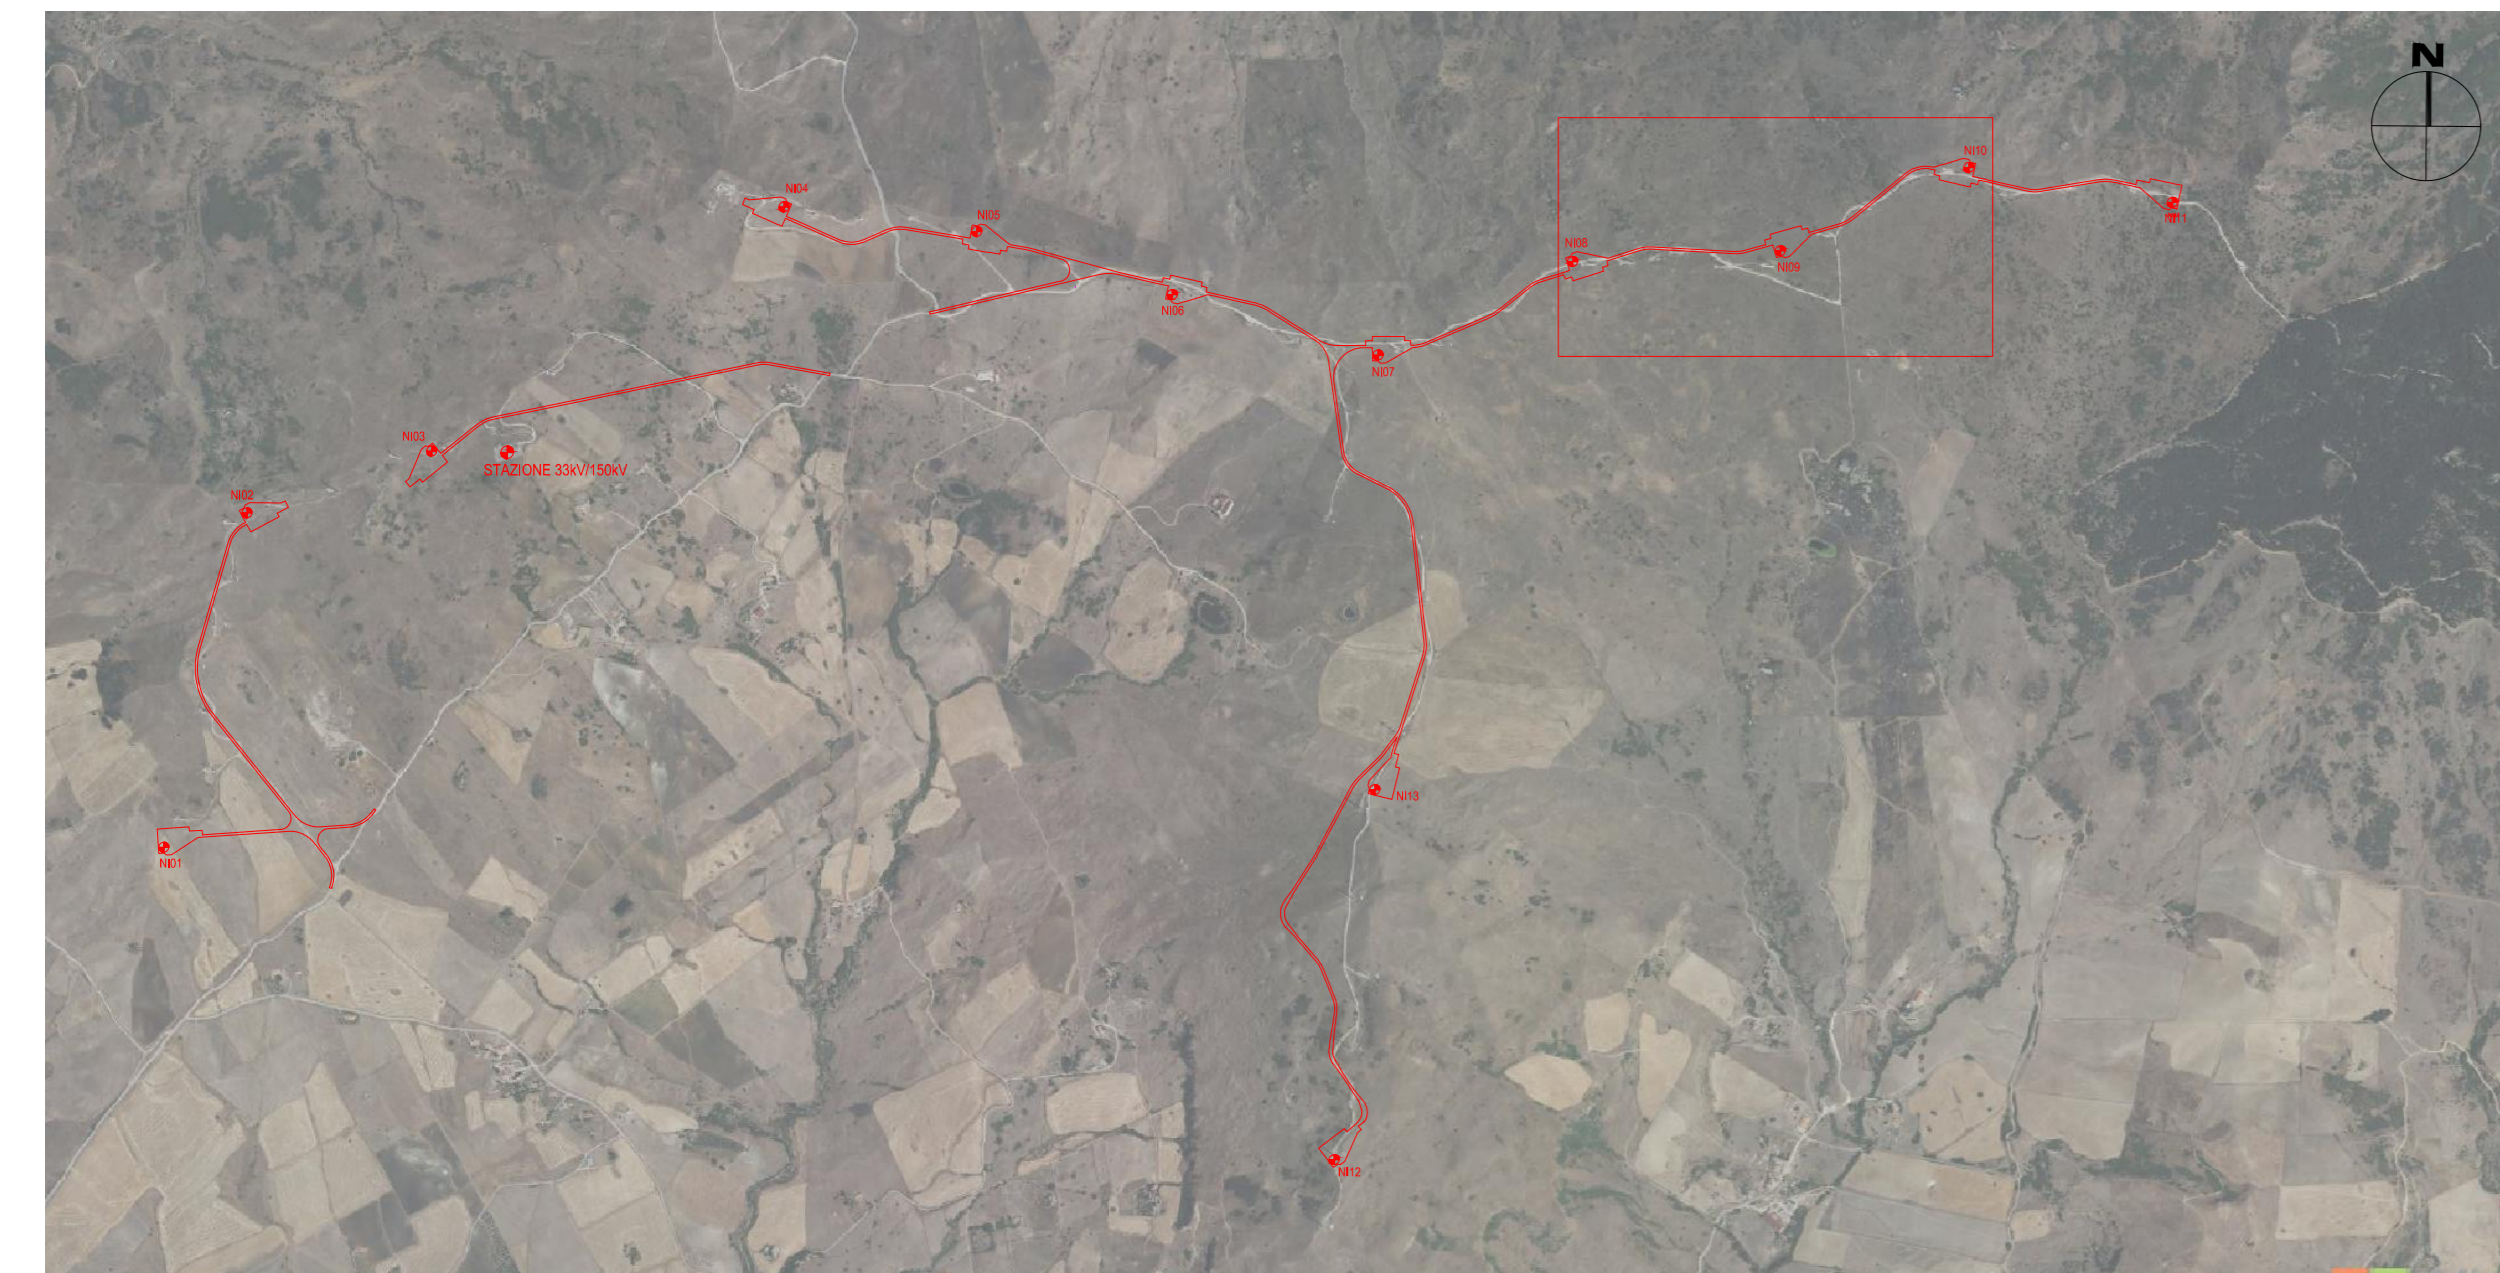

02	2004.07.04	Integratori MASE	L.Capezote	G.Abramo	P.Polini
01	2020.09.04	Integrali commenti	M.Torci	N.Novati	L.Lavazza
00	2020.07.03	Prima Emissione	M.Torci	N.Novati	L.Lavazza
REV.	DATE	DESCRIPTION	PREPARED	CHECKED	APPROVED
PROJECT: INTEGRALE RICOSTRUZIONE DELL'IMPIANTO EOLICO DI NICOSIA			EGP CODE		
			FILE NAME: GRE.EEC.D.73.IT.W.12420.15.001.02 - Layout Strada CLASSIFICATION: PUBLIC FORMAT: A0 SCALE: 1:1000 PLOT SCALE: 1:1 SHEET: 19 di 39		
Green Power Engineering & Construction EGP VALIDATION			UTILIZATION SCOPE: BASIC DESIGN TITLE: LAYOUT STRADE NI08, NI09, NI10 - PISTA DI ACCESSO E PIAZZOLA Planimetria		
VALIDATED BY:	L. Lucifora		GROUP:	FUNCTION:	TYPE:
VERIFIED BY:	M. Sabatino		ESKER:	COUNTRY:	TEC:
COLLABORATORS:	GRE.EEC.D.73.IT.W.12420.15.001.02		PLANT:	SYSTEM:	PROGRESSIVE:
The document is property of Enel Green Power S.p.A. It is strictly confidential to the recipient and its disclosure to third parties is prohibited. Any unauthorized use or reproduction is strictly prohibited.			GRE.EEC.D.73.IT.W.12420.15.001.02		