



KEY MAP

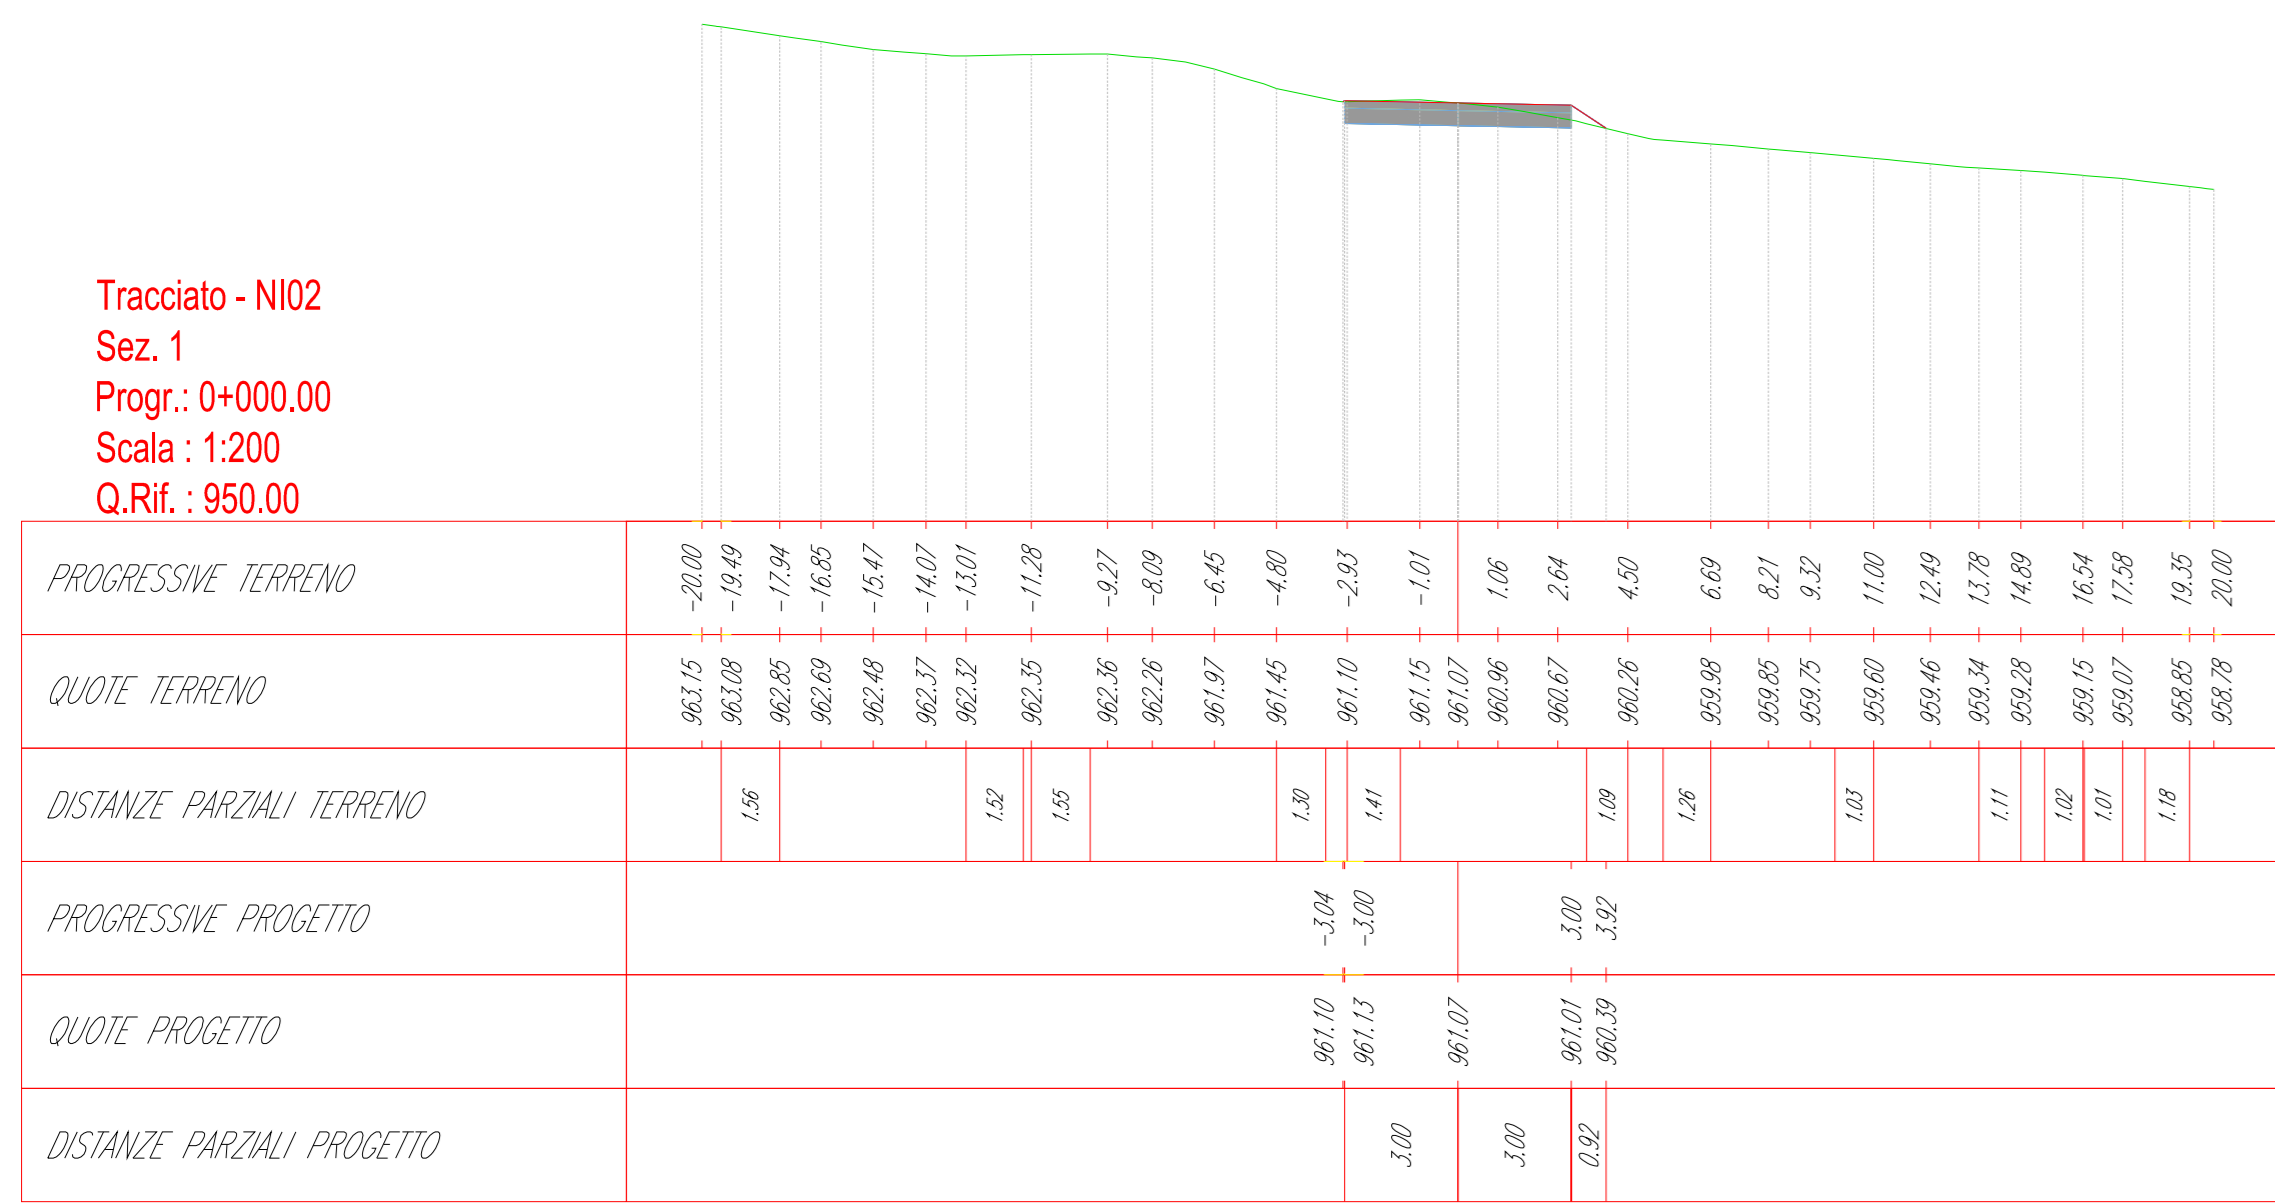


Tracciato - NI02  
Sez. 1  
Progr.: 0+000.00  
Scala: 1:200  
Q.Ref.: 950.00




Tracciato - NI02  
Sez. 4  
Progr.: 0+300.00  
Scala: 1:200  
Q.Ref.: 990.00

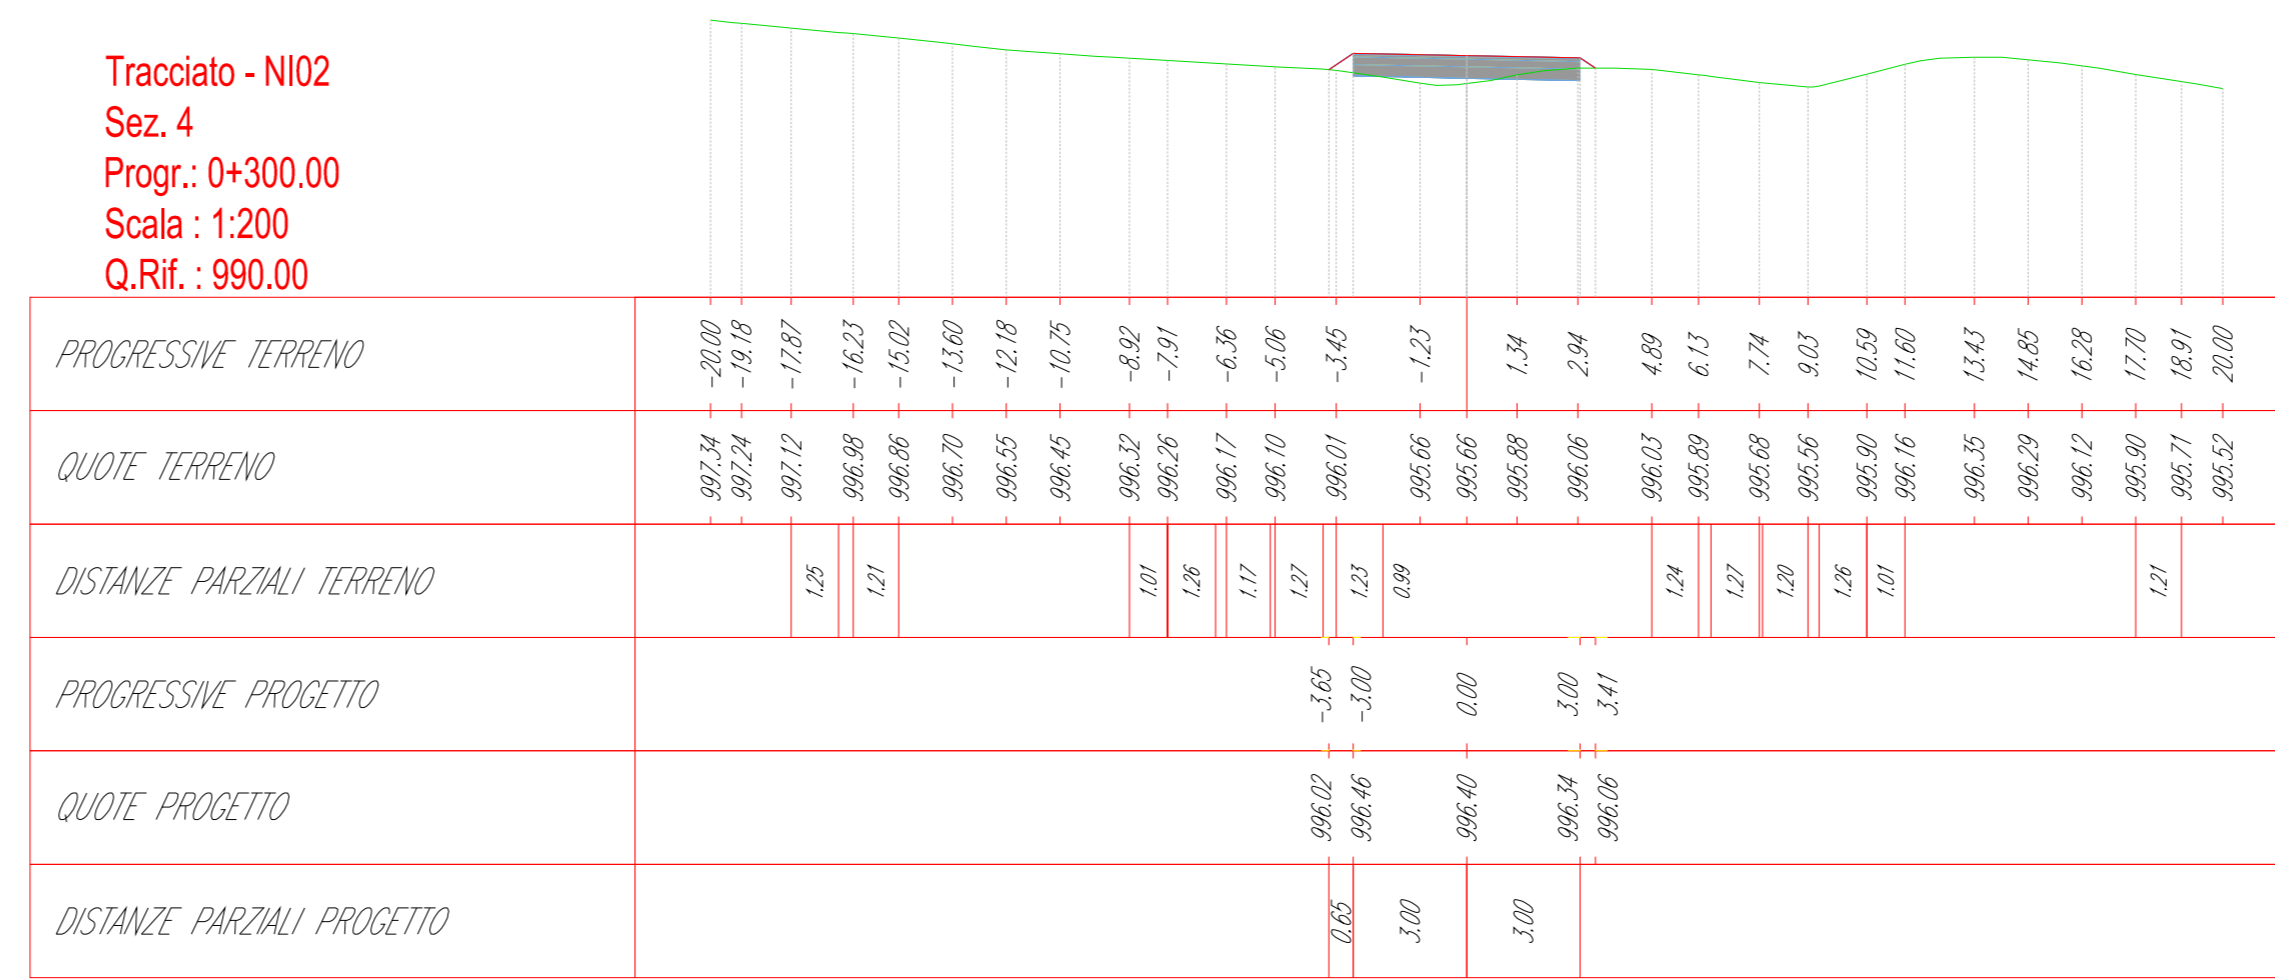


Tracciato - NI02  
Sez. 2  
Progr.: 0+100.00  
Scala: 1:200  
Q.Ref.: 960.00

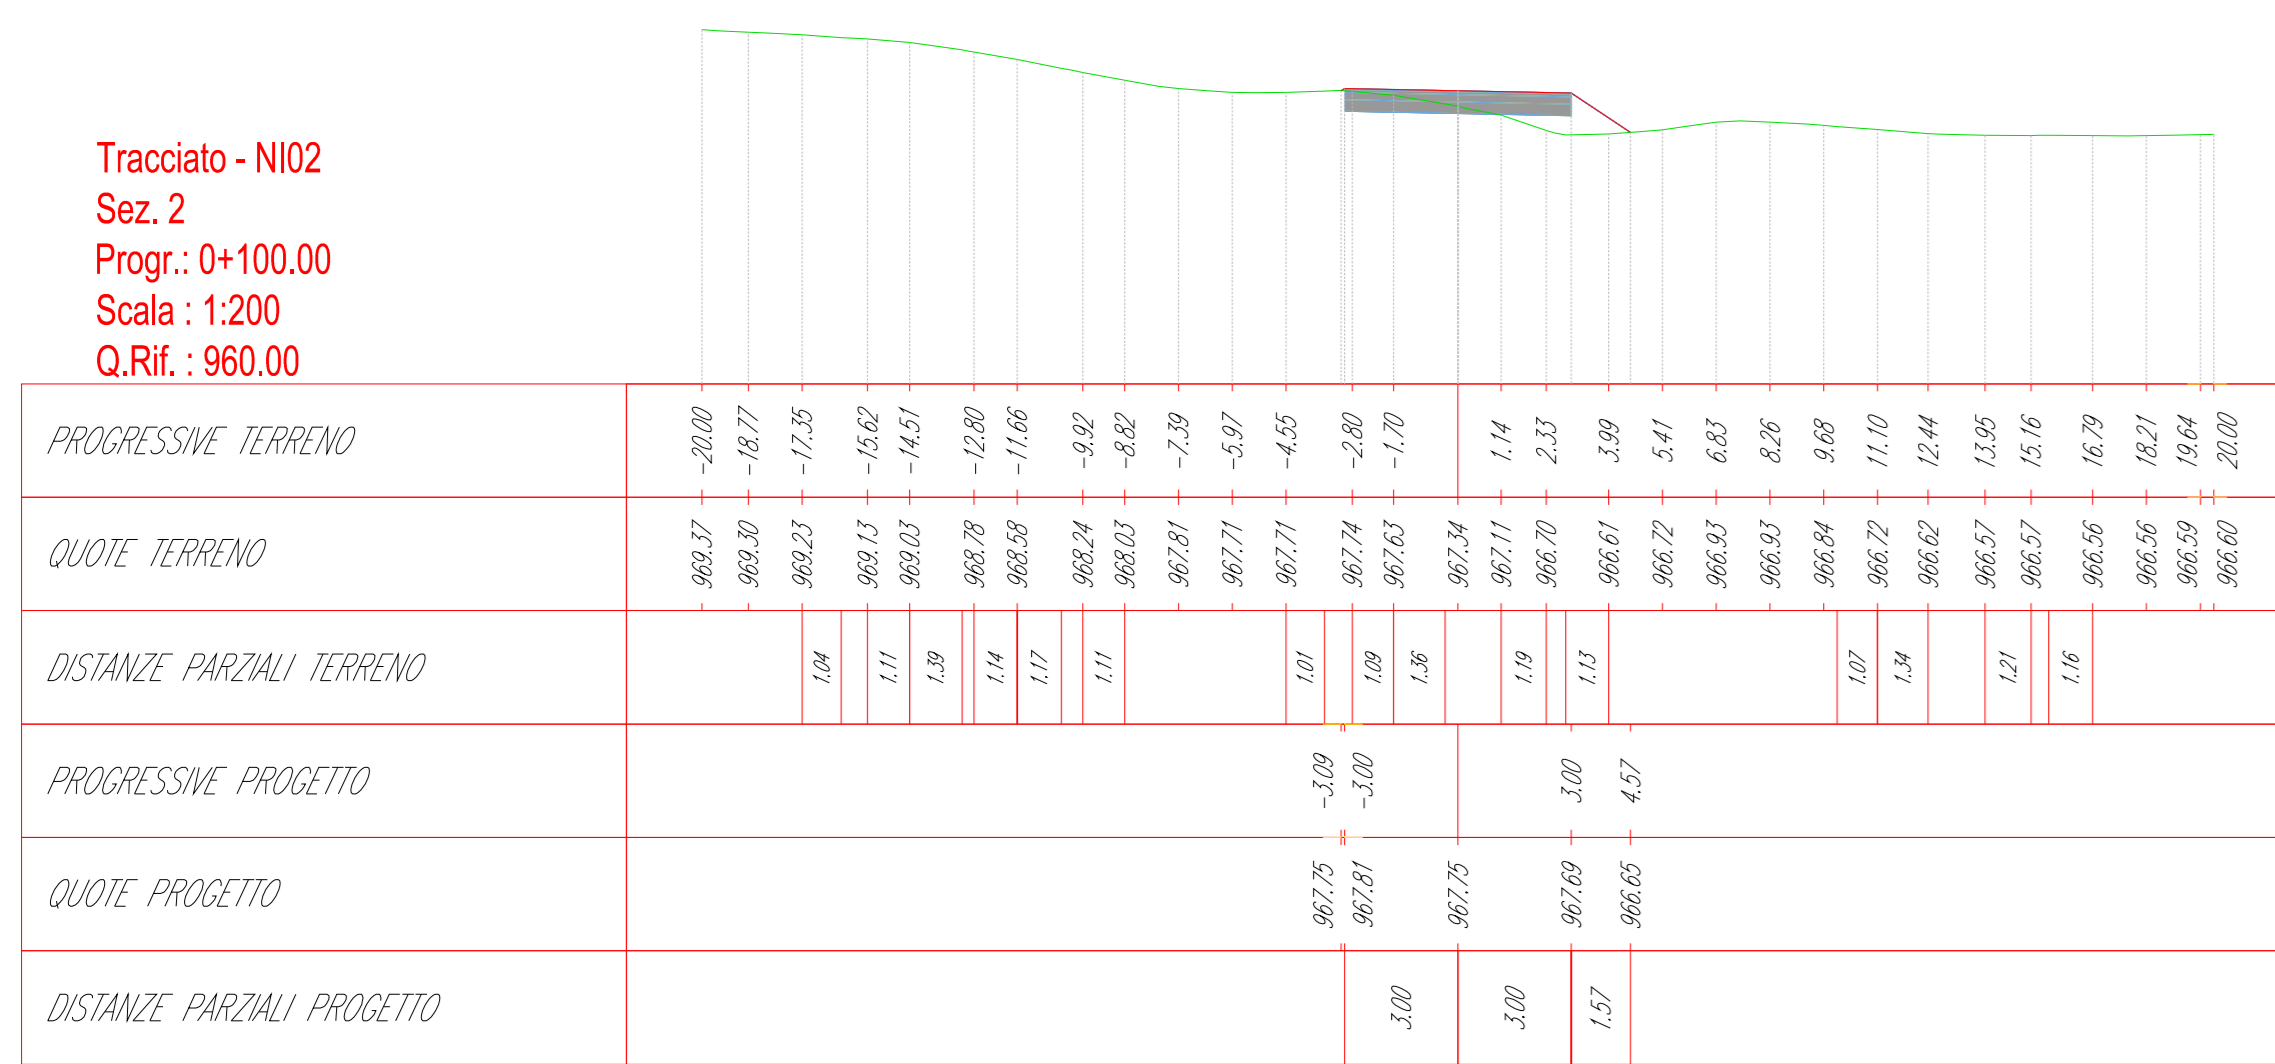


Tracciato - NI02  
Sez. 5  
Progr.: 0+400.00  
Scala: 1:200  
Q.Ref.: 1010.00

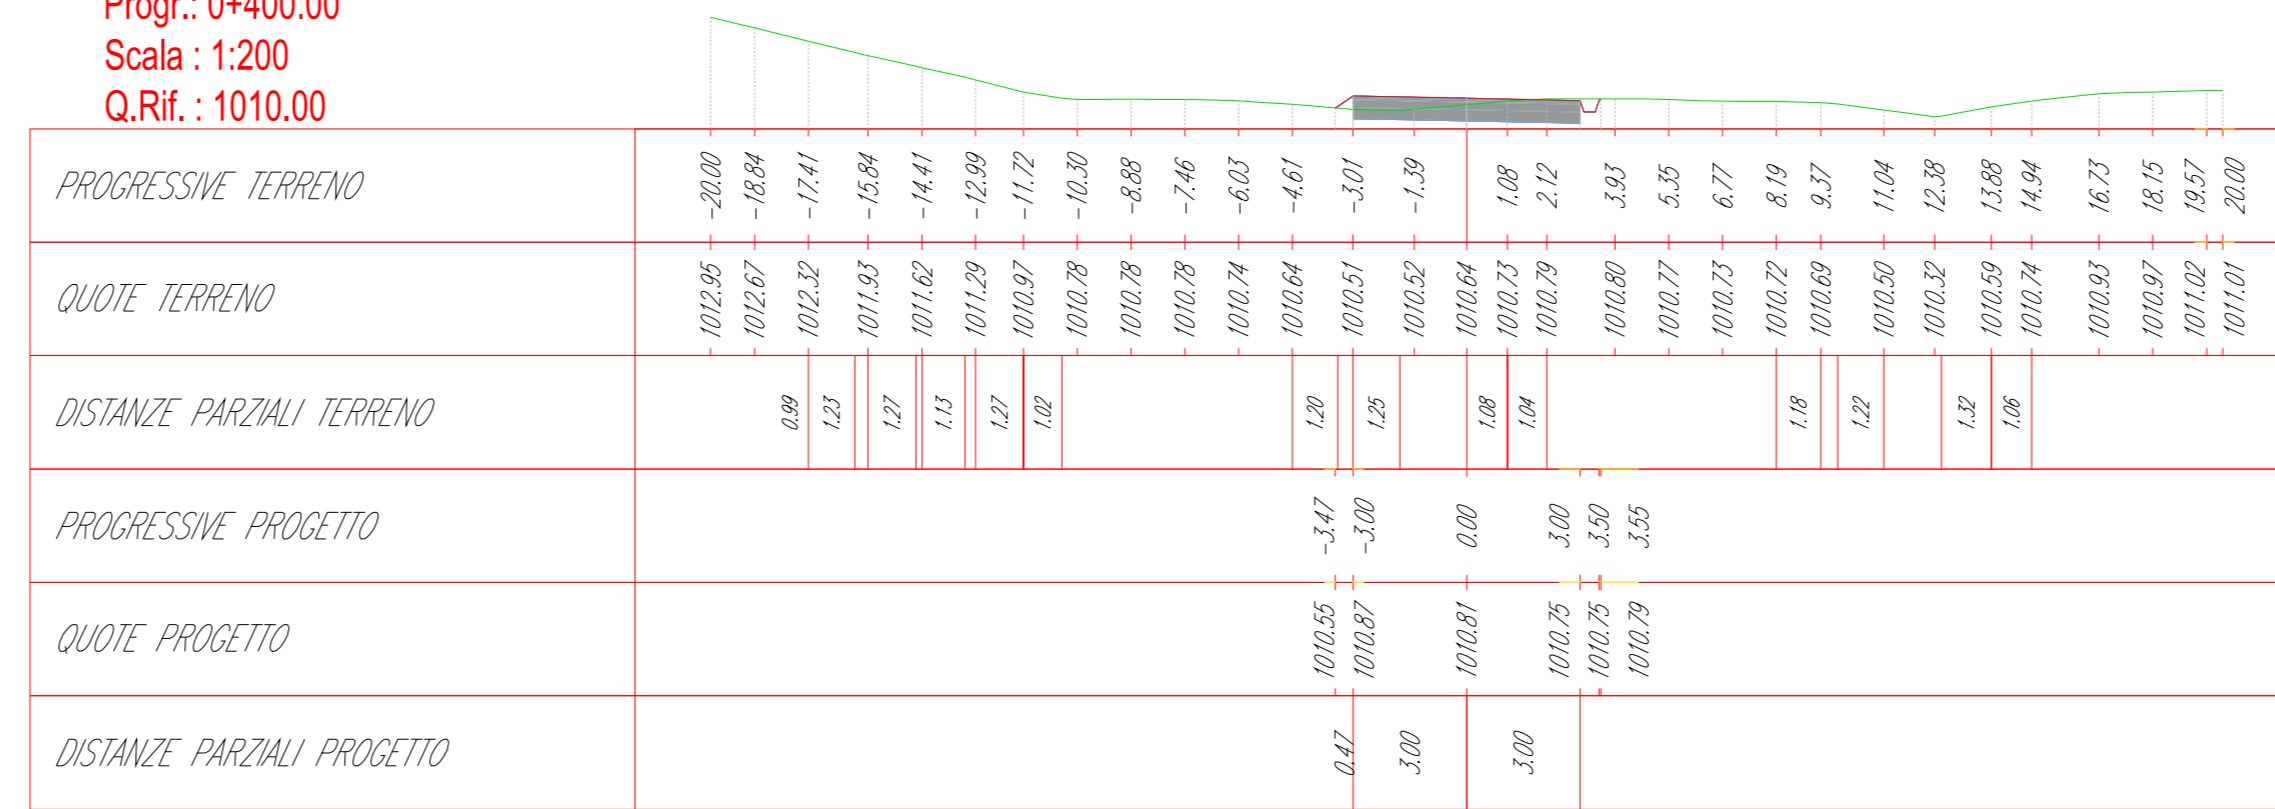

Tracciato - NI02  
Sez. 3  
Progr.: 0+200.00  
Scala: 1:200  
Q.Ref.: 980.00

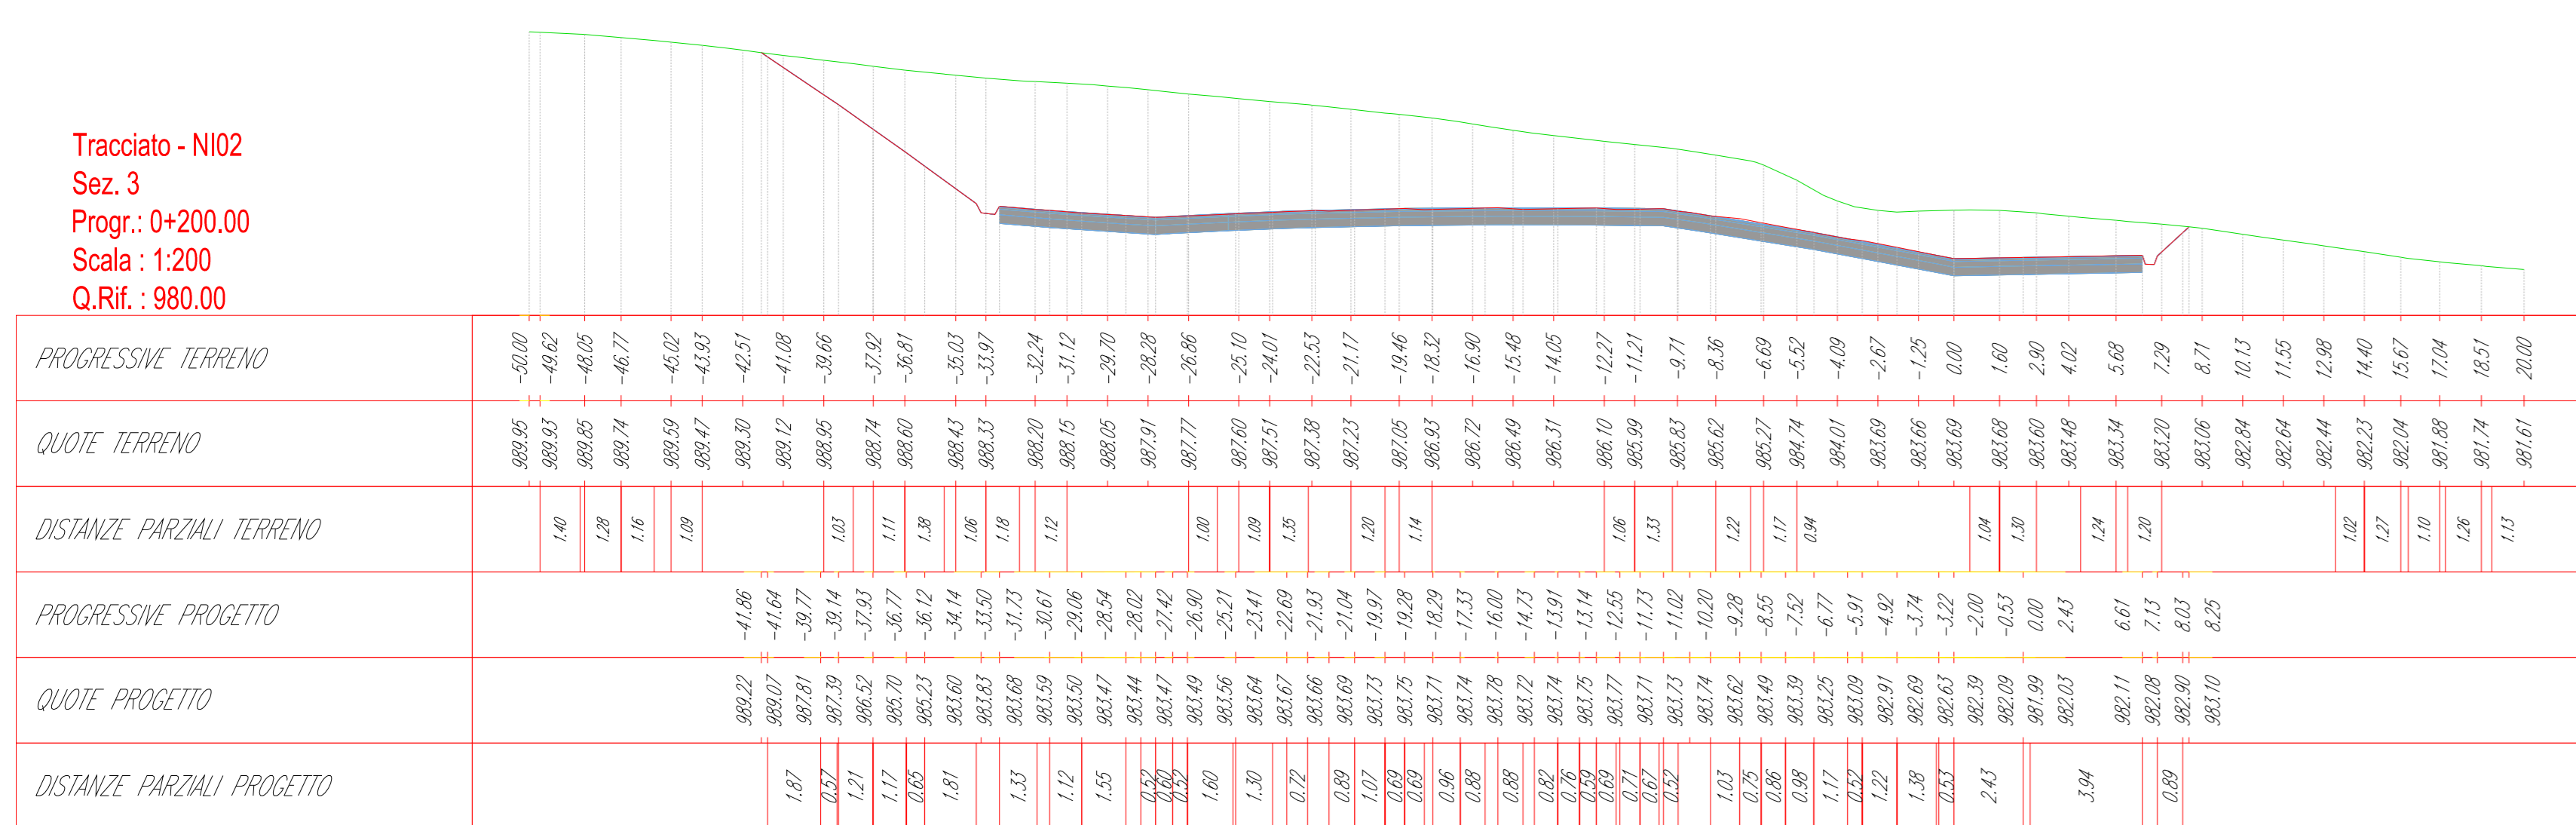

Tracciato - NI02  
Sez. 6  
Progr.: 0+500.00  
Scala: 1:200  
Q.Ref.: 1020.00

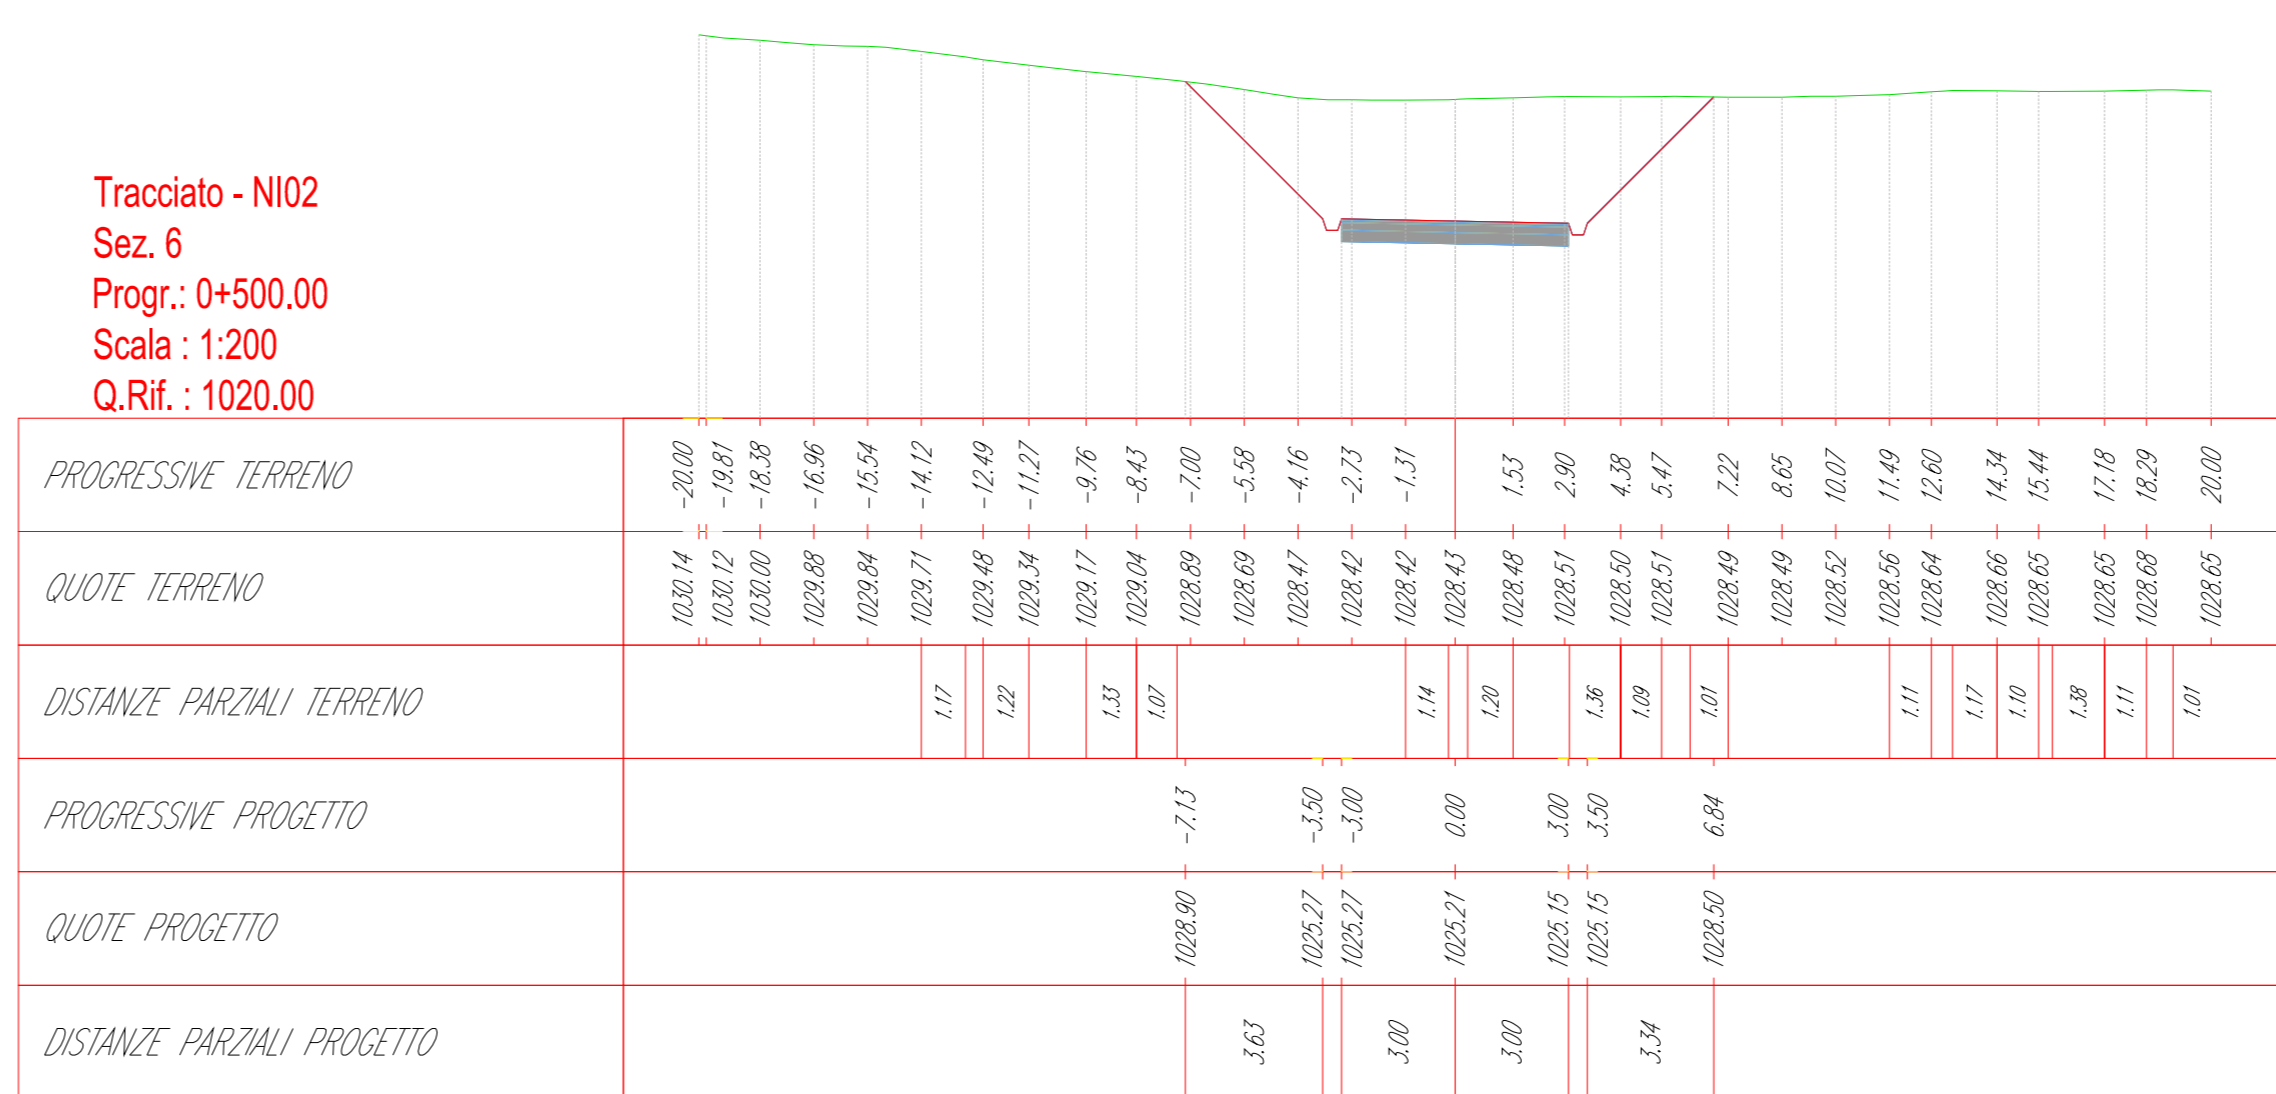

02	2004.07.04	Integratori MASE	L.Capezzone	G.Alvino	P.Palmieri
01	2020.06.04	Integrali commenti	M.Teco	N.Novati	L.Lavazza
00	2020.07.03	Prima Emissione	M.Teco	N.Novati	L.Lavazza
REV.	DATE	DESCRIZIONE	PREPARED	CHECKED	APPROVED
PROJECT: INTEGRALE RICOSTRUZIONE DELL'IMPIANTO EOLICO DI NICOSIA			EGP CODE		
FILE NAME: GRE.EEC.D.73.IT.W.12420.15.001.02 - Layout Strade			SHEET: 6 di 39		
CLASSIFICATION: PUBLIC		FORMAT: A0	SCALE: 1:200	PLLOT SCALE: 1:1	SHEET: 6 di 39
UTILIZATION SCOPE: BASIC DESIGN		TITLE: LAYOUT STRADE NI02 - PISTA DI ACCESSO E PIAZZOLA Sezioni			
EGP VALIDATION		EGP CODE			
VALIDATED BY: L.Lucifano	GROUP: GRE.EEC	FUNCTION: D73	TYPE: ITW	COUNTRY: 12420	PLANT: 1500102
VERIFIED BY: M.Sabatino	GROUP: GRE.EEC	FUNCTION: D73	TYPE: ITW	COUNTRY: 12420	PLANT: 1500102
COLLABORATORS:	GROUP: GRE.EEC	FUNCTION: D73	TYPE: ITW	COUNTRY: 12420	PLANT: 1500102