

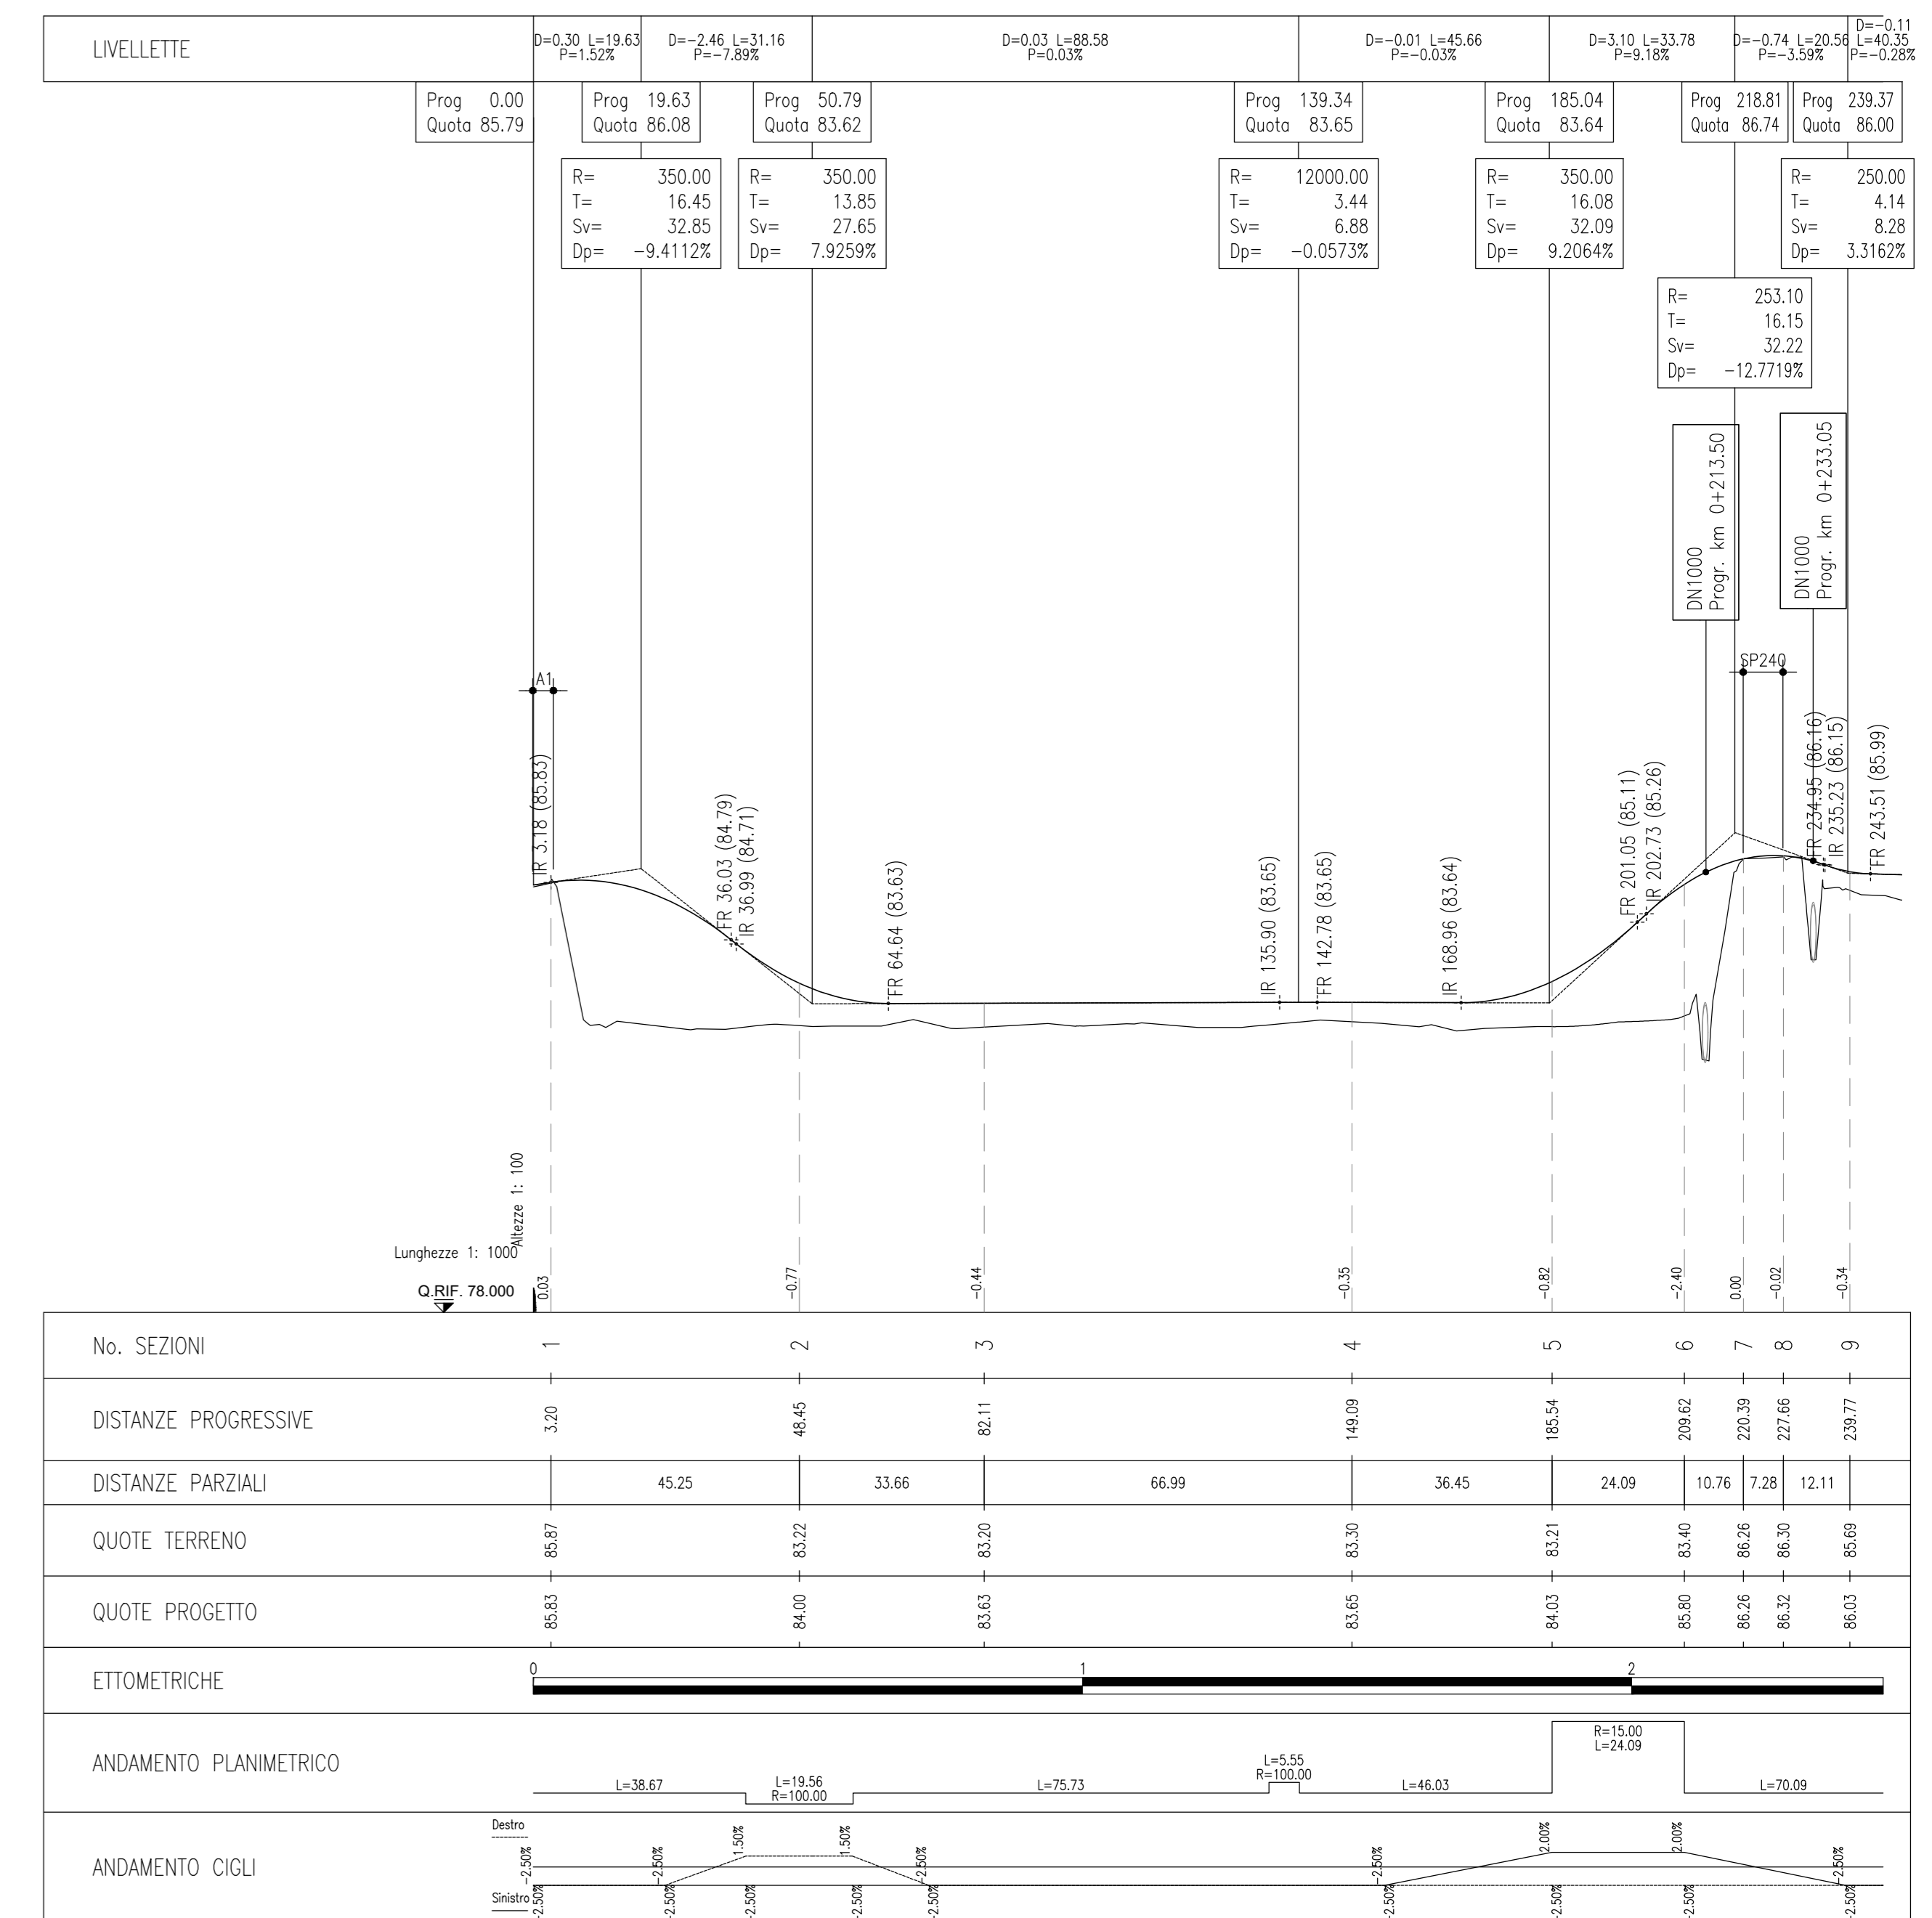


DATI TRACCIAMENTO

V1	9736470.038 3249281.900	V3	9736436.677 3249413.547	V5	9736503.512 3249494.906
V2	9736464.180 3249329.623	V4	9736438.565 3249464.572		
C1	9736366.098 3249307.802	C2	9736532.568 3249442.050		
C3					
R	100.000	R	100.000	R	15.000
Ac	12.4494g	Ac	3.5348g	Ac	102.2303g
Tan	9.809	Tan	2.777	Tan	15.535
Sv	19.555	Sv	5.552	Sv	24.087
Cr	19.524	Cr	5.551	Cr	21.982

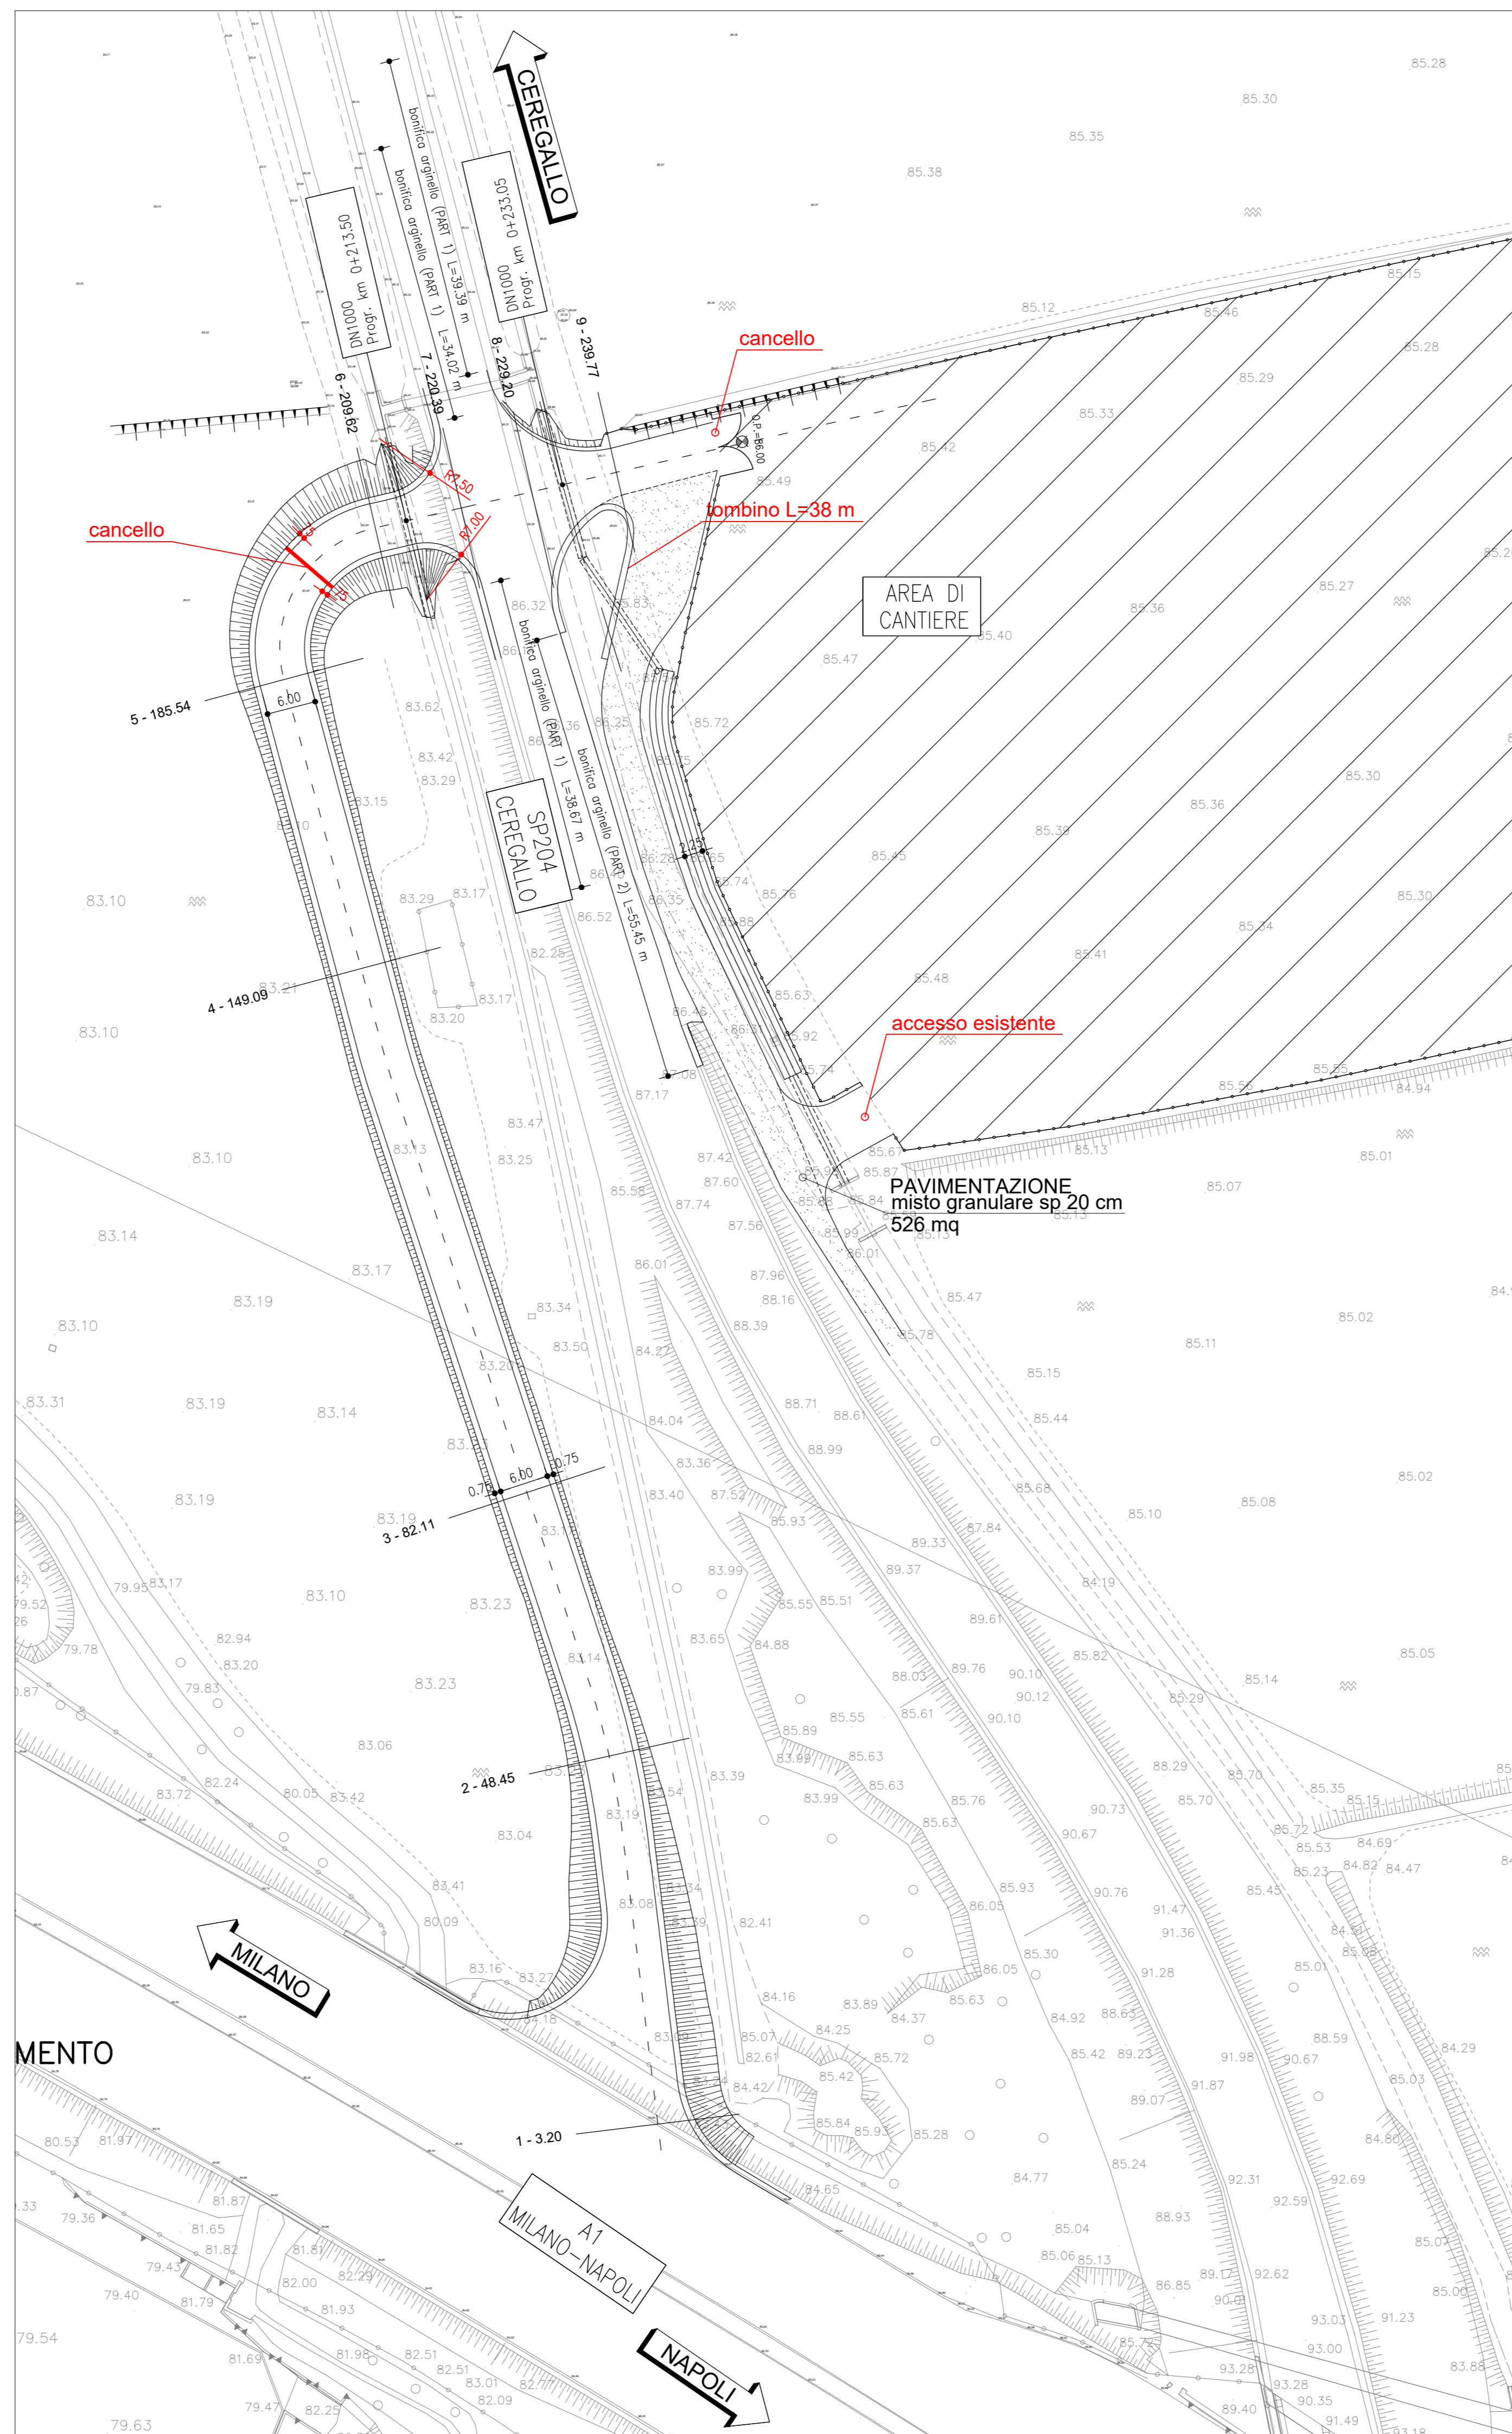


BONIFICA ARGINELLO SP 204 1:50

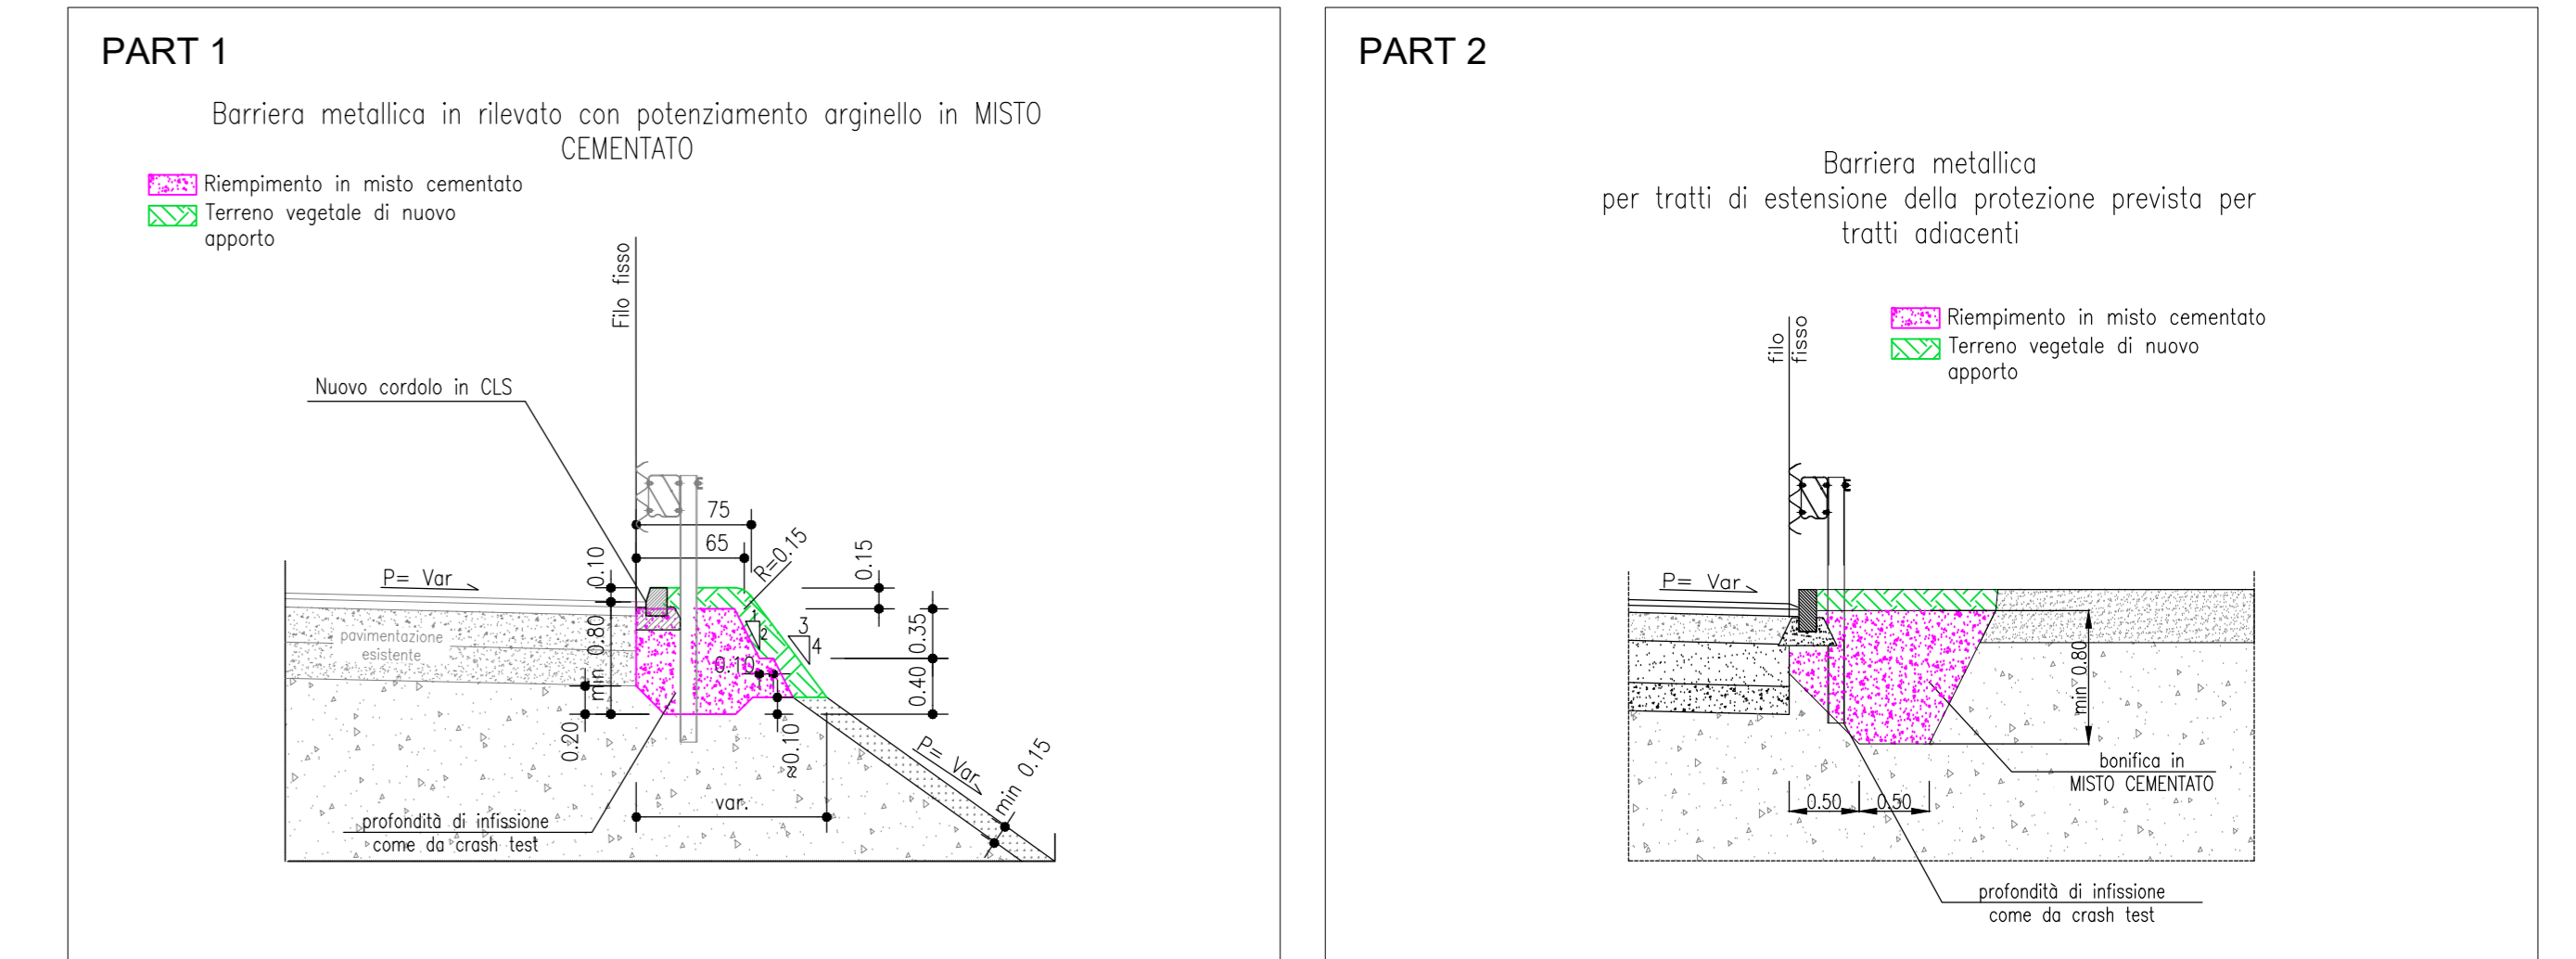


MANOVRE ISCRIZIONE MEZZI PESANTI IN USCITA DA AUTOSTRADA A1



SEZIONI TIPO 1:100

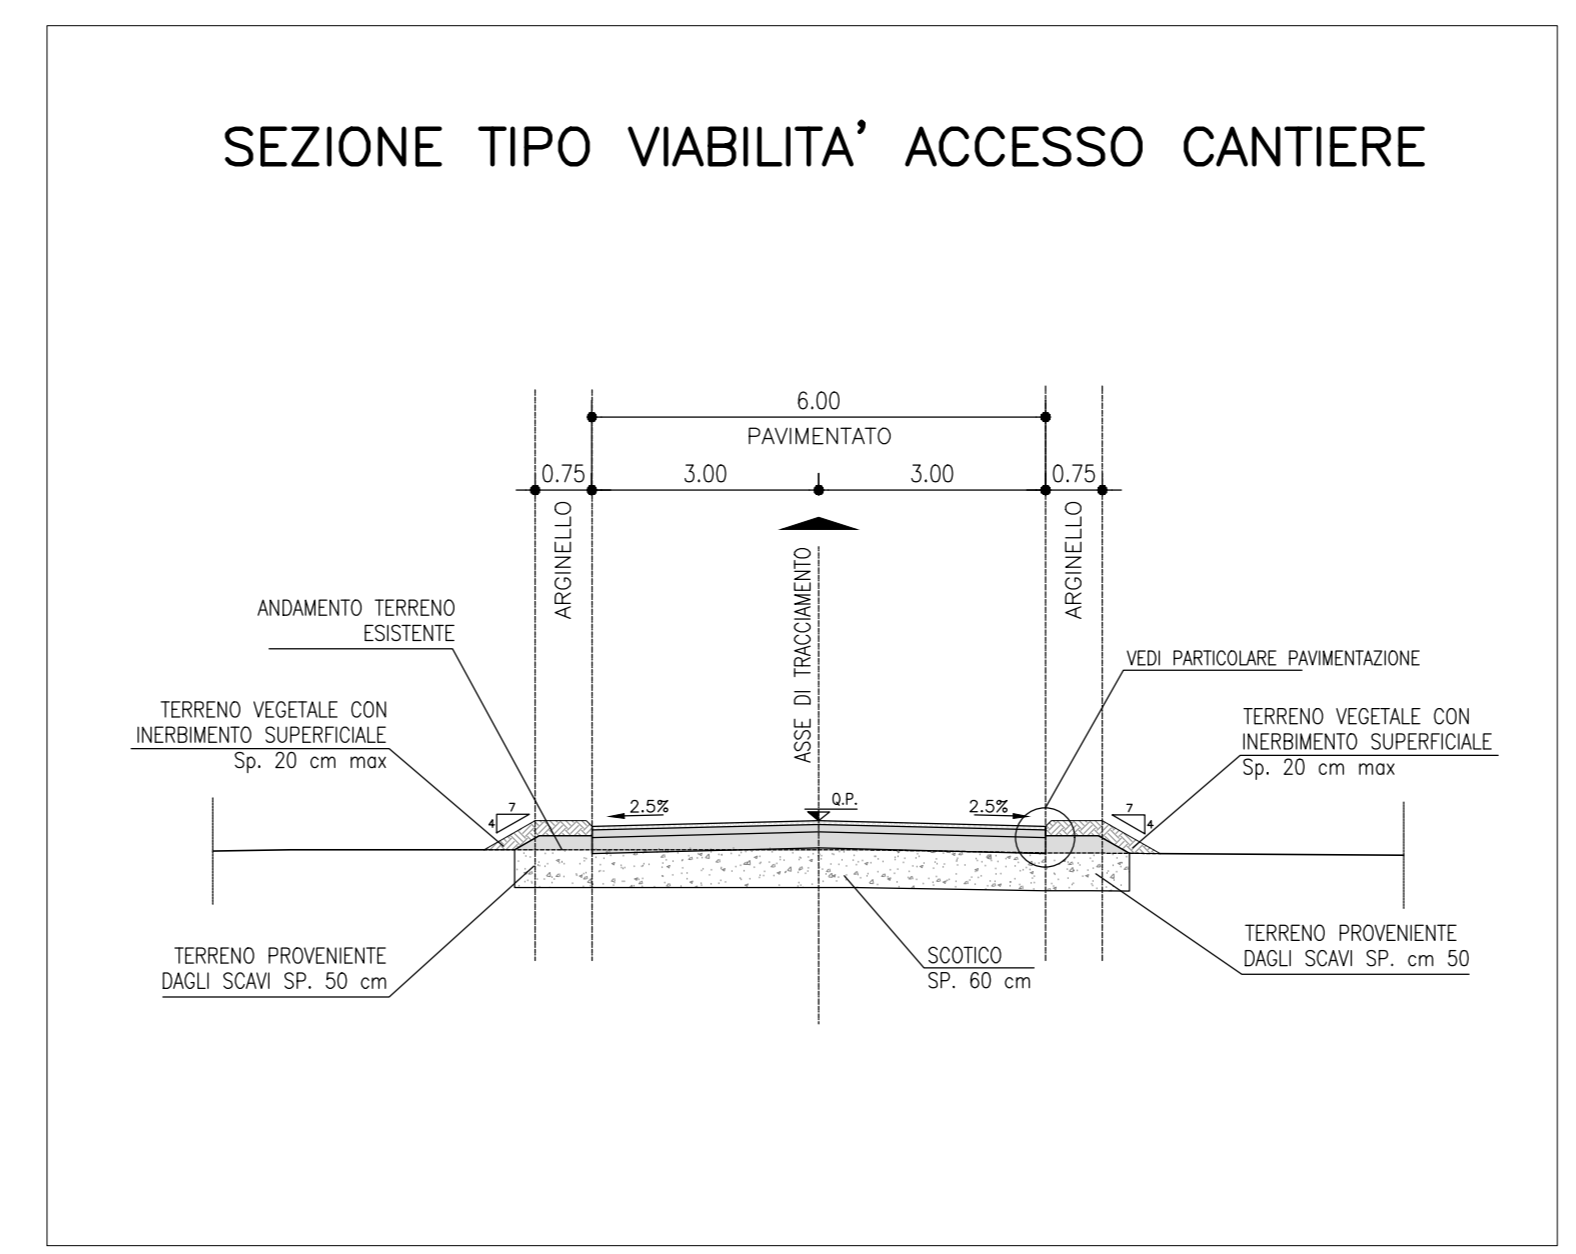

DETTAGLI PAVIMENTAZIONE 1:10

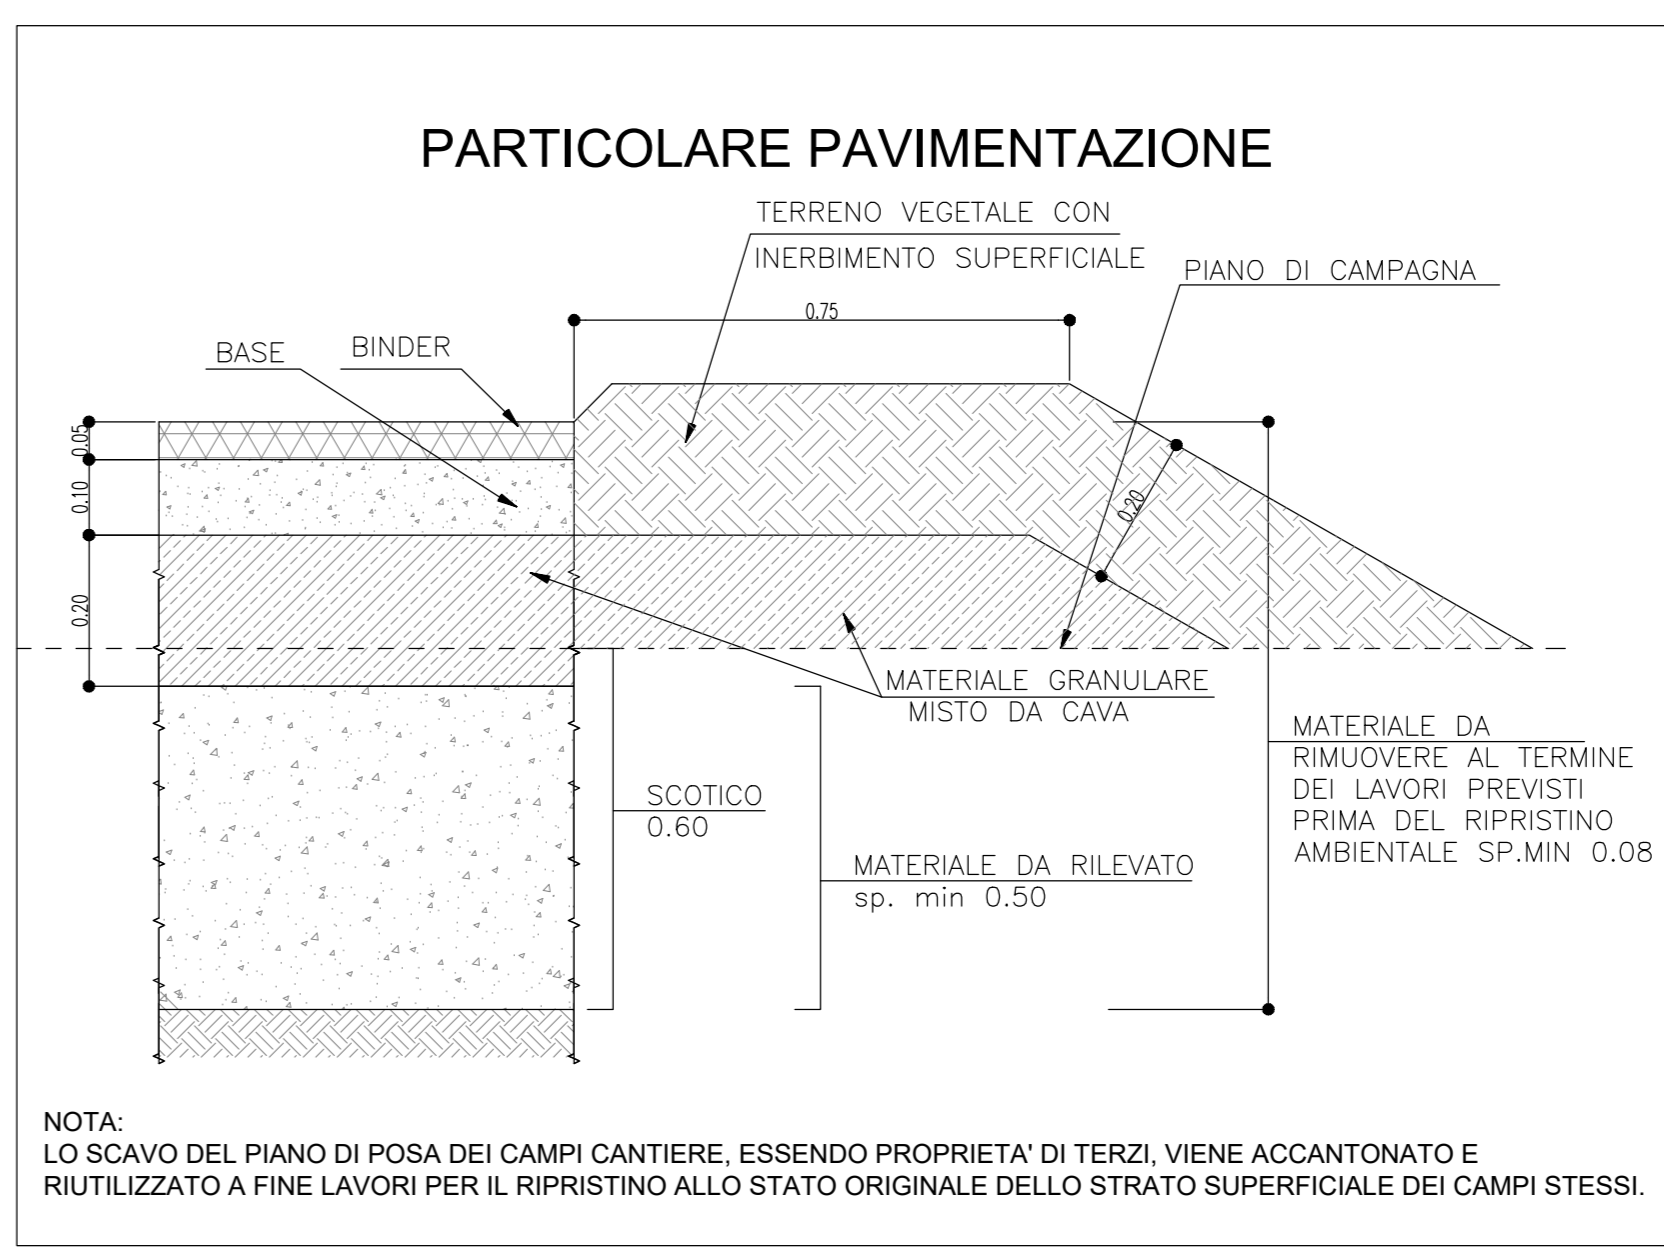

PROGETTO ESECUTIVO

CANTIERIZZAZIONE

VIABILITA' DI CANTIERE

VS001 - Viabilità di cantiere

Planimetrie di progetto, profilo e sezione tipo

VERIFICA A CURA DI: Ing. Enrico Bartorelli Oni Ingg. Corso N.2441 T.L. STRASCE	PRELIEVI A CURA DI: Ing. Enrico Bartorelli Oni Ingg. Roma n. 39653	VALIDAZIONE INTERNA A CURA DI: Ing. Giancarlo Salvatore Spagnuolo Oni Ingg. Milano R.201796 T.A. STRASCE
---	--	---

REVISIONE	DATA
1	2018

119959-L100-PE-CN-VCN-VS001-00000-D-STD-1100	1	APC 01
--	---	--------