




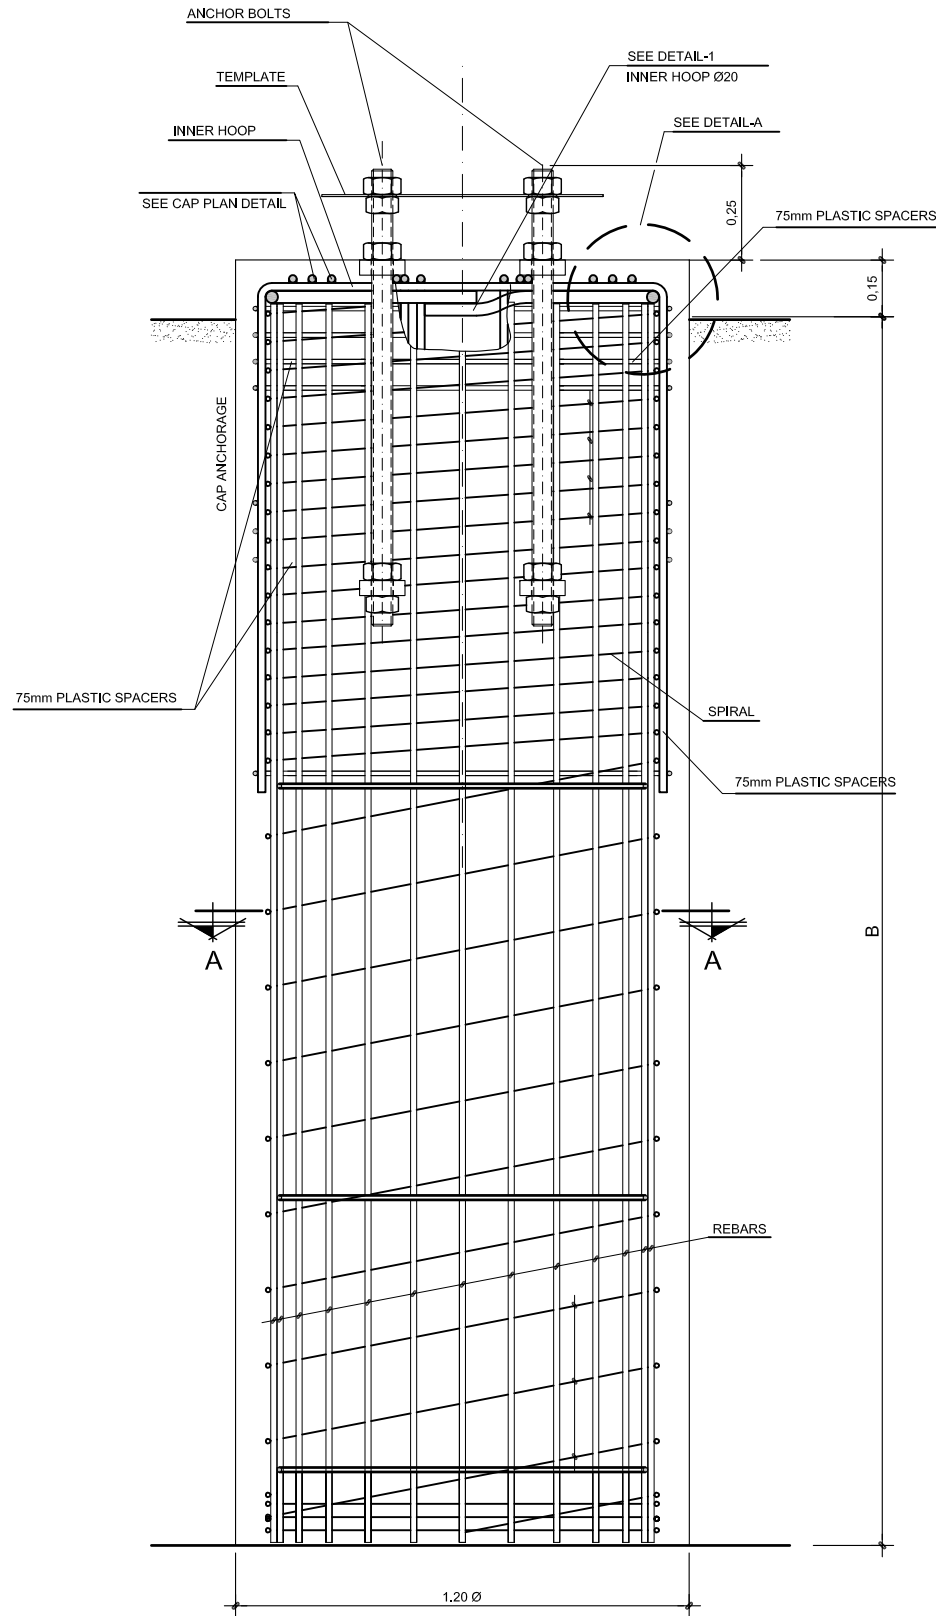

ELEVATION  
CAISSON TYPE -1- (DRIVE) Ø1.20  
SCALE 1:10

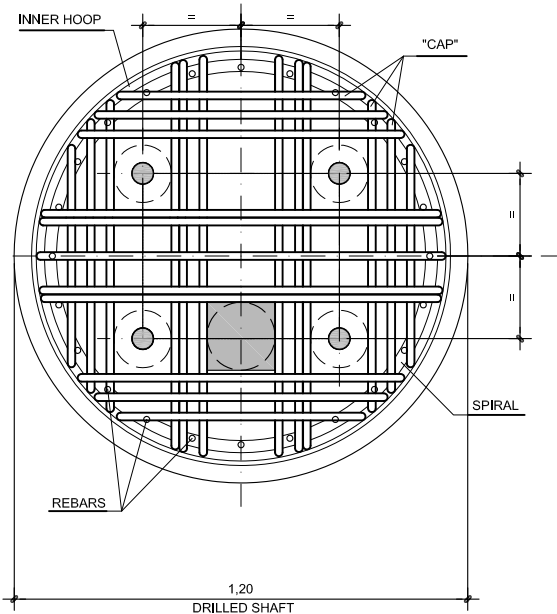


CAP DETAIL. PLAN  
SCALE 1:10

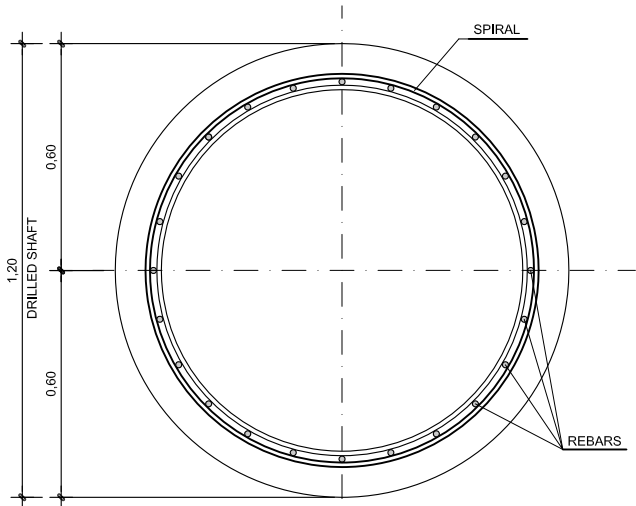

SECTION A-A  
ESCALA 1/10

| MATERIALS     |                        |
|---------------|------------------------|
| CONCRETE      | C 25/30                |
| REINFORCEMENT | $f_y=500\text{MPa}$    |
| ANCHOR BOLTS  | 8.8 (UNE-ISO-898-1)    |
| WASHER        | S355 JR (UNE-EN-10025) |
| NUTS          | GR.8 (UNE-ISO-898-6)   |

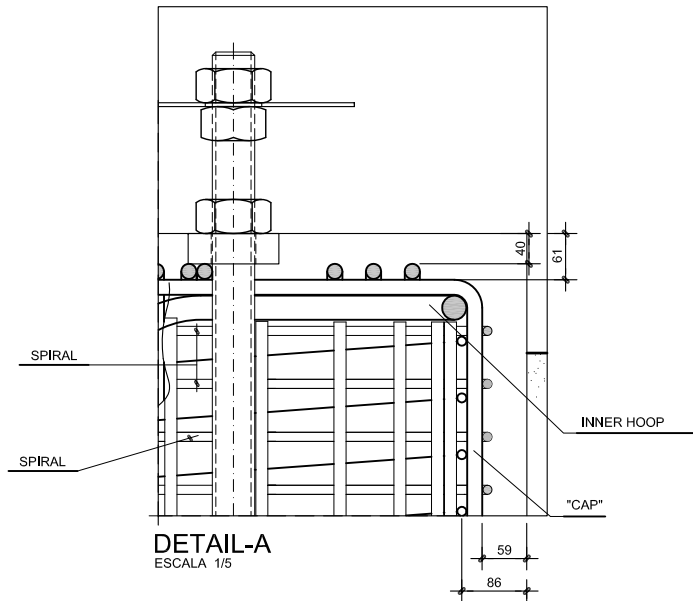

DETAIL-A  
ESCALA 1/5

NOTES.-

- SEE TECH. SPECIFICATIONS
- PLASTIC COVER SPACERS SHALL BE PLACED ON VERTICAL REINFORCEMENT TO ENSURE CONCRETE COVER REQUERIMENTS
- ALL MATERIAL STUCK TO THE STEEL SHALL BE REMOVED FROM THE ANCHOR BOLTS. NO TRACE OF DIRT, WAX, OIL OR GREASE SHALL BE ALLOWED
- ANCHOR BOLT TEMPLATES SHALL REMAIN IN PLACE AT LEAST FOR THREE DAYS AFTER CONCRETE POURING
- ANCHOR BOLT TEMPLATES SHALL REMAIN IN PLACE AT LEAST FOR THREE DAYS AFTER CONCRETE POURING

CONCRETE CONSTRUCTION TOLERANCE NOTES:

- MAXIMUM PERMISSIBLE VARIATION OF THE CENTERLINE OF CAISSONS SHALL BE  $\pm 40\text{mm}$
- TOP OF CONCRETE ELEVATION SHALL NOT VARY MORE THAN  $\pm 10\text{mm}$  FROM THE ELEVATIONS NOTED ON THE CAISSON SCHEDULES

ANCHOR BOLTS PLACEMENT TOLERANCE NOTES:

- MAXIMUM TOLERANCES IN THE BOLT ALIGNMENT WILL BE:
  - $\pm 5\text{mm}$  WITH RESPECT TO THE PROJECTION OF THE BOLT
  - $\pm 7\text{mm}$  WITH RESPECT TO THE MIRRORS DESIGN ALIGNMENT CENTERLINE (NORTH-SOUTH) AND THE PYLON DESIGN CENTERLINE (EAST-WEST)
  - $\pm 3\text{mm}$  WITH RESPECT TO RELATIVE DISTANCE BETWEEN BOLTS

|   |                 |                                                                                       |  |                                                                                       |        |        |                                                                                       |           |  |
|---|-----------------|---------------------------------------------------------------------------------------|--|---------------------------------------------------------------------------------------|--------|--------|---------------------------------------------------------------------------------------|-----------|--|
|   |                 |                                                                                       |  |                                                                                       |        |        |                                                                                       |           |  |
| B   | FOR INFORMATION |                                                                                       |  | 21/08/14                                                                              | A.B.H. | J.R.L. | P.A.Z.                                                                                |           |  |
| A   | FOR INFORMATION |                                                                                       |  | 19/08/13                                                                              | ILL    | J.R.L. | P.A.Z.                                                                                |           |  |
| REV.   | DESCRIPTION     |                                                                                       |  |                                                                                       | DATE   | DRAWN  | CHECKED                                                                               | APPROVED  |  |
| REVISIONS   |                 |                                                                                       |  |                                                                                       |        |        |                                                                                       |           |  |
| AUTHOR/OWNER:   |                 |                                                                                       |  | ENGINEERING :                                                                         |        |        | CONTRACTOR :                                                                          |           |  |
|   |                 |                                                                                       |  |  |        |        |  |           |  |
| <small>© SENER Ingeniería y Sistemas S.A. - Sener 2014<br/>THE INFORMATION CONTAINED IN THIS DOCUMENT IS CONFIDENTIAL AND PROPRIETARY AND IS TO BE USED ONLY FOR THE PURPOSES ESTABLISHED IN THE DOCUMENT. NO REPRODUCTION, EMPLOYMENT, REPRODUCTION, OR INFORMATION TO ANY THIRD PARTY, REPRODUCTION OR DISTRIBUTION OF THE WHOLE OR ANY PART OF THE DOCUMENT IS PERMITTED WITHOUT THE WRITTEN CONSENT OF SENER ENGINEERING, S.A. (SENER, S.A.)<br/>SENER ENGINEERING, S.A. IS NOT RESPONSIBLE FOR ANY CONSEQUENCES OF ANY REPRODUCTION OR DISTRIBUTION OF THIS DOCUMENT.</small> |                 |                                                                                       |  |                                                                                       |        |        | CUSTOMER :                                                                            |           |  |
| CAD FILE No :   |                 |                                                                                       |  | PROJECT :                                                                             |        |        |                                                                                       |           |  |
| CER-SRCA-PC-9001-01-Rev B   |                 |                                                                                       |  | FLUMINNI MANU CSP PROJECT                                                             |        |        |                                                                                       |           |  |
| SCALE :   |                 |                                                                                       |  | DRAWING TITLE :                                                                       |        |        |                                                                                       |           |  |
| 1:10   |                 |                                                                                       |  | SOLAR FIELD COLLECTORS PILE FOUNDATIONS<br>DETAILS<br>TYPE 1- DRIVE                   |        |        |                                                                                       |           |  |
| REFERENCE :   |                 |                                                                                       |  |                                                                                       |        |        |                                                                                       |           |  |
| C227A10   |                 |                                                                                       |  |                                                                                       |        |        |                                                                                       |           |  |
| ORIGINAL<br>SIZE   |                 | CONFIGURATION<br>ELEMENT                                                              |  | DRAWING No :                                                                          |        |        |                                                                                       | SHEET: 01 |  |
| A1   |                 |  |  | CER-SRCA-PC-9001                                                                      |        |        |                                                                                       | OF 03     |  |