




ALZADO  
ESCALA 1:50

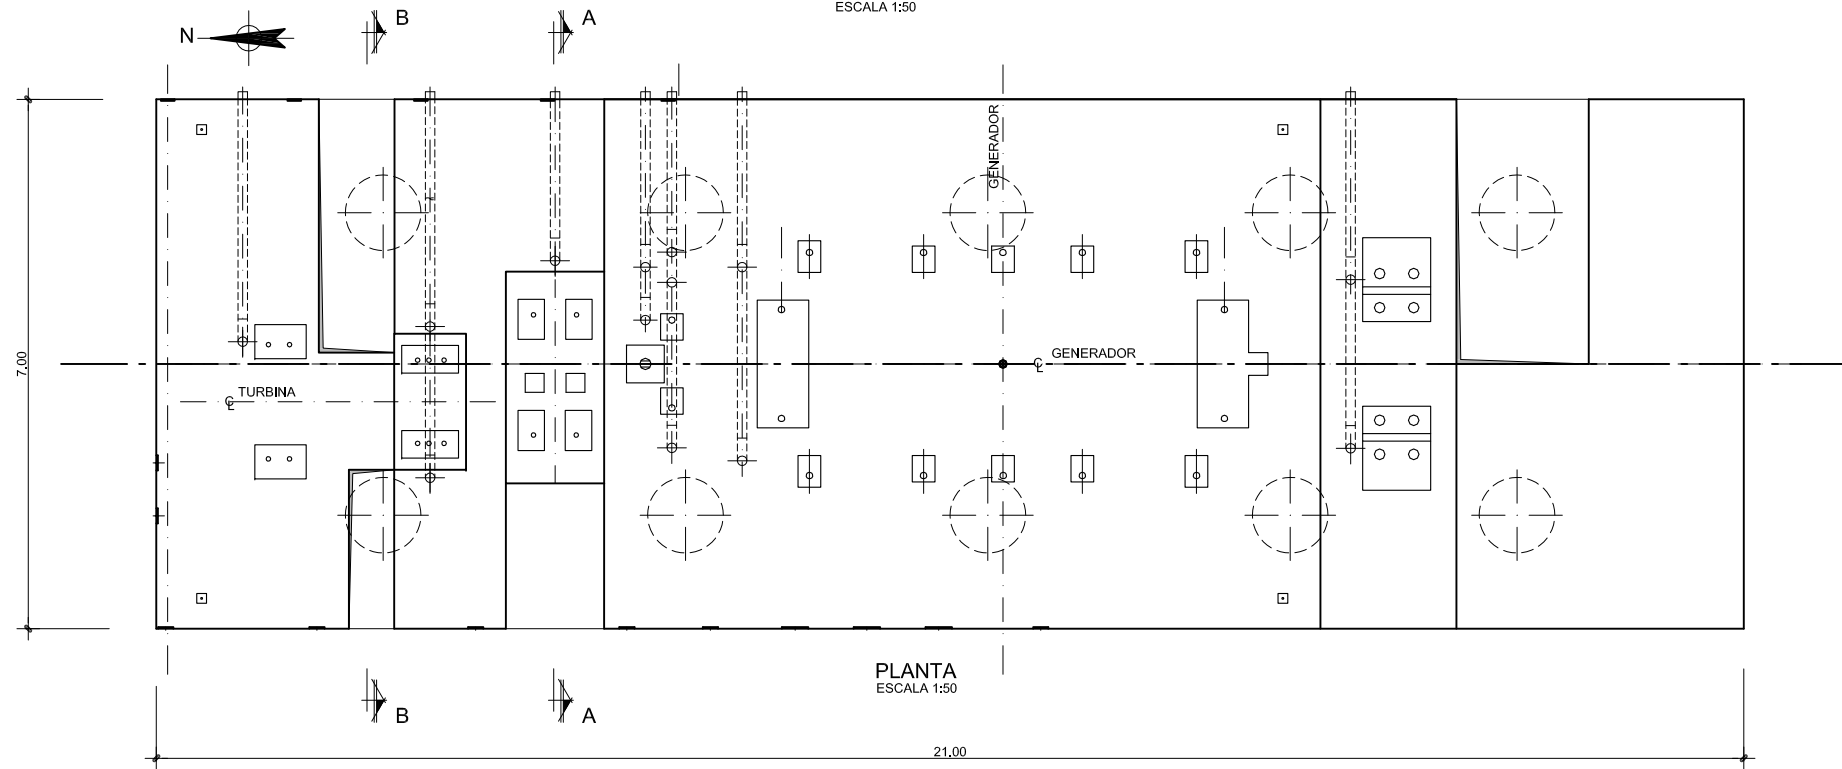

PLANTA  
ESCALA 1:50

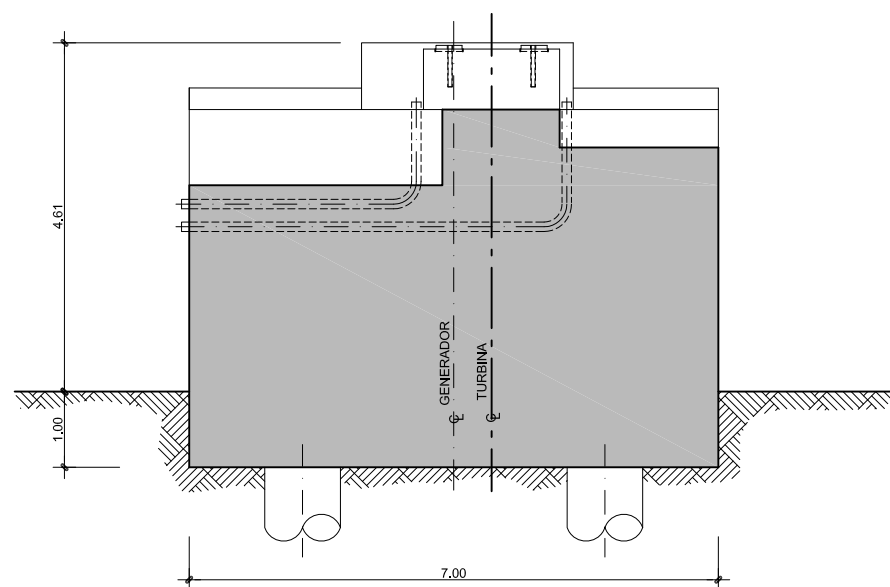

SECCION B-B  
ESCALA 1:50

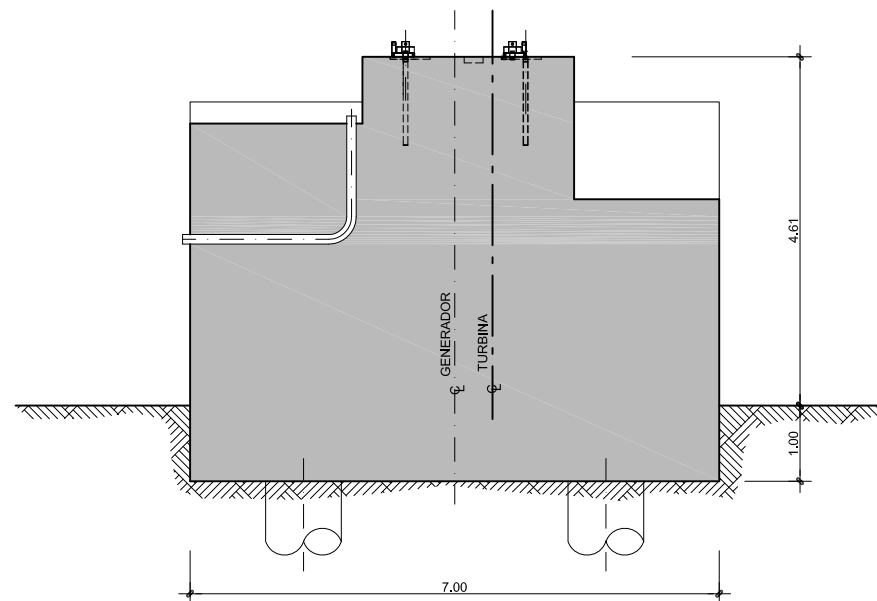

SECCION A-A  
ESCALA 1:50

REV.	DESCRIPTION	DATE	DRAWN	CHECKED	APPROVED
A	FOR INFORMATION	13/11/14	G.C.N.	J.R.L.	P.A.Z.

REVISIONS		
AUTHOR/OWNER:	ENGINEERING:	CONTRACTOR:
PROJECT:		CUSTOMER:
FLUMINNI MANU CSP PROJECT		-
CAD FILE No:	DRAWING TITLE:	
CER-SRCA-PC-9003-00-Rev A	STEAM TURBINE FOUNDATION	
SCALE:	DRAWING No:	
A/D	CER-SRCA-PC-9003	
REFERENCE:	ORIGINAL SIZE	CONFIGURATION ELEMENT
C227A10	A1	-