




ALZADO
ESCALA 1:50

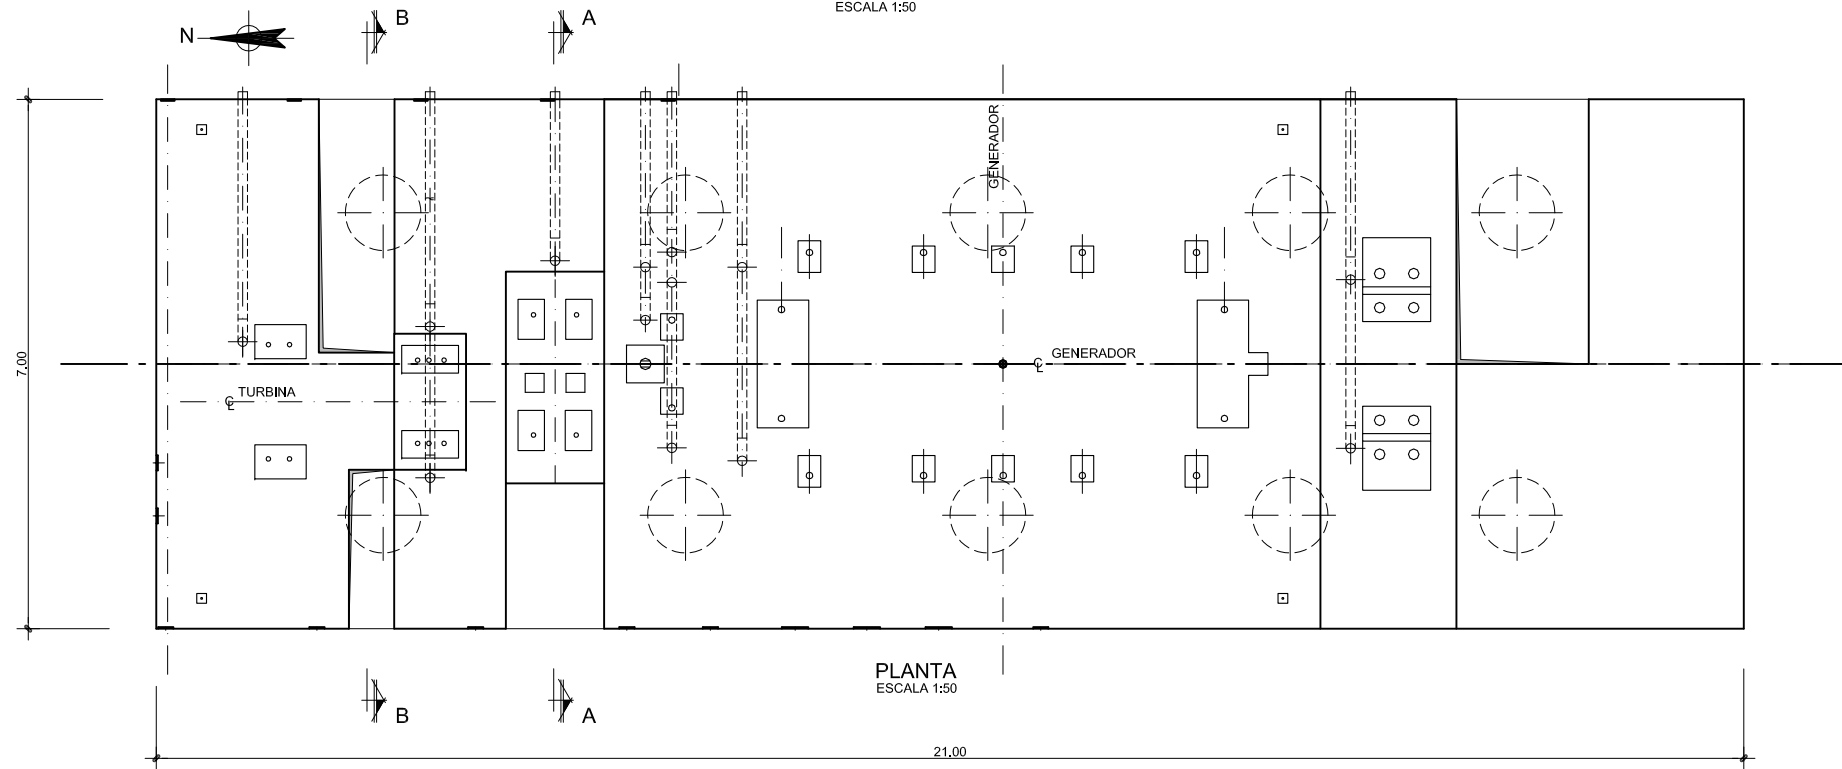

PLANTA
ESCALA 1:50

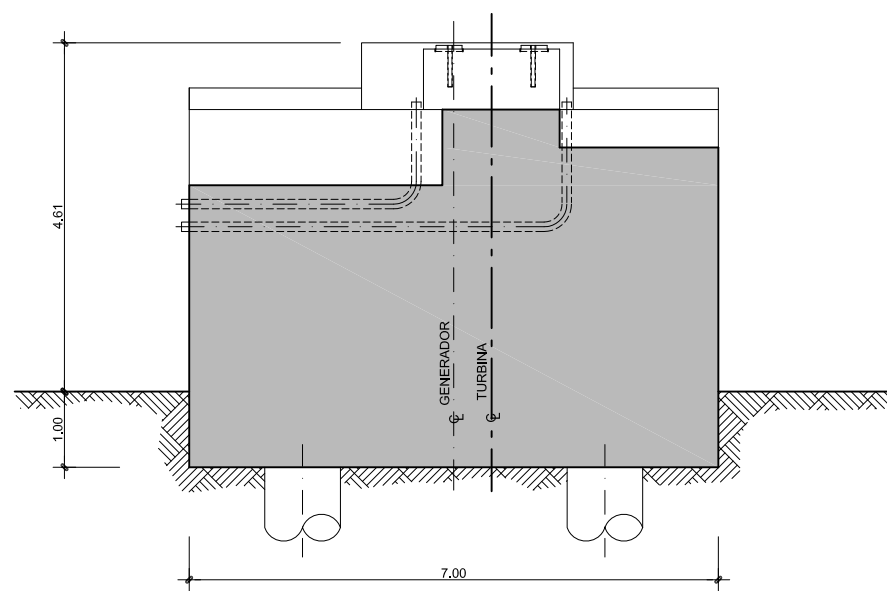

SECCION B-B
ESCALA 1:50

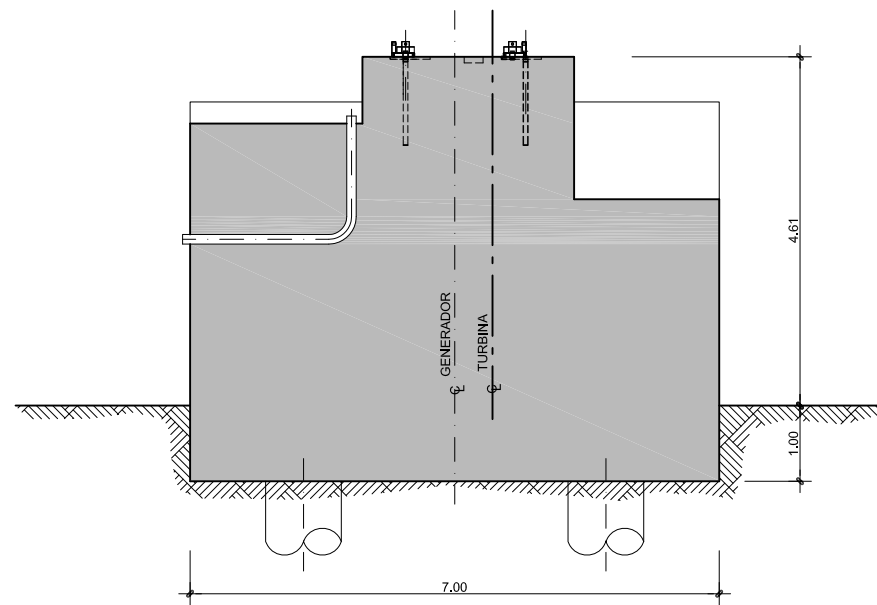

SECCION A-A
ESCALA 1:50

REV.	DESCRIPTION	DATE	DRAWN	CHECKED	APPROVED
A	FOR INFORMATION	12/2014	G.C.N.	J.R.L.	P.A.Z.

REVISIONS		
AUTHOR/OWNER:	ENGINEERING:	CONTRACTOR:
PROJECT:		CUSTOMER:
CER-SRCA-PC-9003-00-Rev A		GONNOSFANADIGA CSP PROJECT
SCALE:	DRAWING TITLE:	
A/D	STEAM TURBINE FOUNDATION	
REFERENCE:	DRAWING No.:	
C227A10	CER-SRCA-PC-9003	
ORIGINAL SIZE:	CONFIGURATION ELEMENT:	SHEET: 01
A1	-	OF 01