


ALLEGATO 1.A.2
DISEGNO BECHTEL LIMITED No. 24624-004-PR-001,
“TERMINALE GNL DI BRINDISI GASDOTTO ALTA PRESSIONE PIANO DI
ALLINEAMENTO”, REV. A

THIS DRAWING AND THE DESIGN IT COVERS ARE THE PROPERTY OF BECHTEL LIMITED. THEY ARE MERELY LOANED AND ON THE BORROWERS EXPRESS AGREEMENT THAT THEY WILL NOT BE REPRODUCED, COPIED, LOANED, EXHIBITED NOR USED EXCEPT IN THE LIMITED WAY AND PRIVATE USE PERMITTED AND WRITTEN CONSENT GIVEN BY BECHTEL LIMITED TO THE BORROWER.

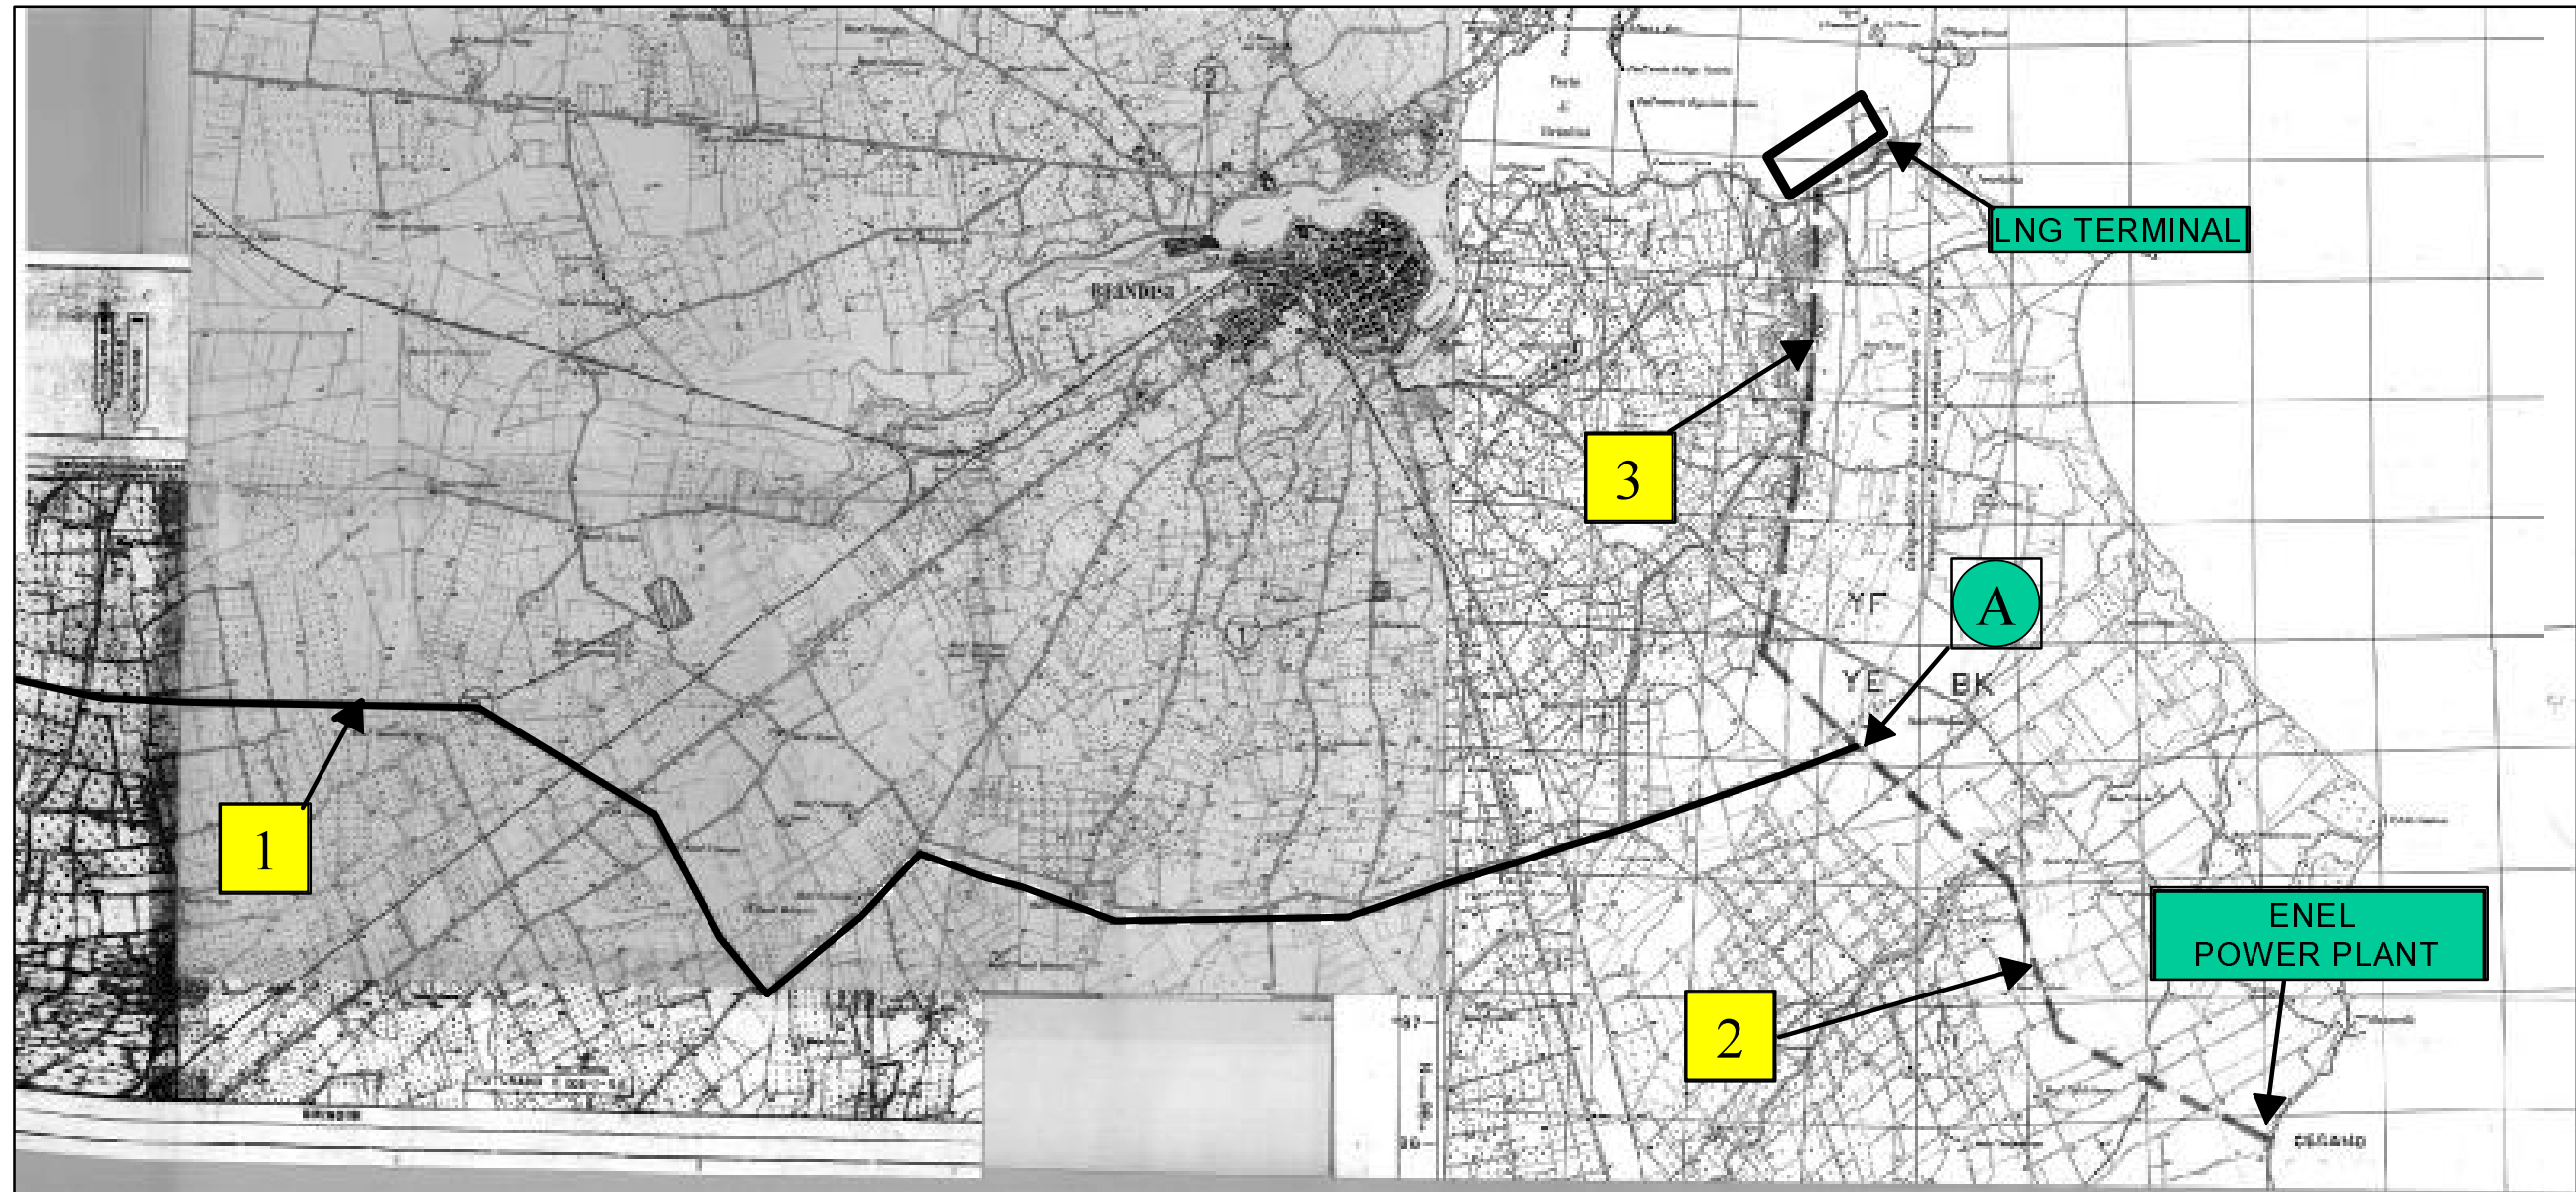

1 REGIT gasdotto 42" (Esistente).

A Nodo.

2 Gasdotto 42" per la centrale Enel (Nuovo).

3 Gasdotto 42" del porto di Brindisi sino al gasdotto REGIT 42" nodo "A" (Nuovo).

003 11/80 (P&CE A-5203)



| | | | | | | | | | | | |
|------|------|-------------------------|----|-------|----------|----------|-----------|----------|--------|-------|--------------|
| △ | | | | | | | | | | | |
| △ | | | | | | | | | | | |
| △ | | STUDIO DI PROGETTAZIONE | | | | | | | | | |
| REV. | DATE | REVISION | BY | CHECK | DES SUPV | LEAD ENG | CHIEF ENG | PROJ ENG | CLIENT | SCALE | Not To Scale |

BG Group
BECHTEL LIMITED
LONDON

TERMINALE GNL DI BRINDISI

GASDOTTO ALTA PRESSIONE
PIANO DI ALLINEAMENTO

| | |
|------------------|-----------|
| JOB No. | 24624-004 |
| 24624-004-PR-001 | A |
| DRAWING No. | REV |

USERNAME : \$\$\$username\$\$\$

DESIGN FILE : \$\$\$dgnspec\$\$\$

PLOT DATE /TIME: \$\$\$sytime\$\$\$