
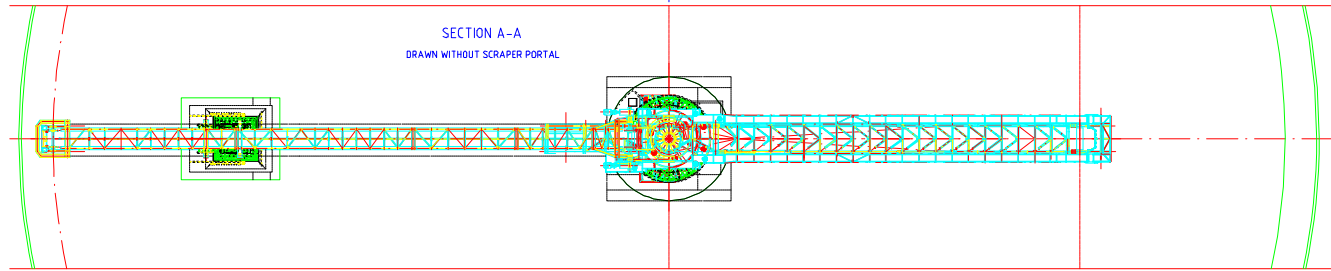
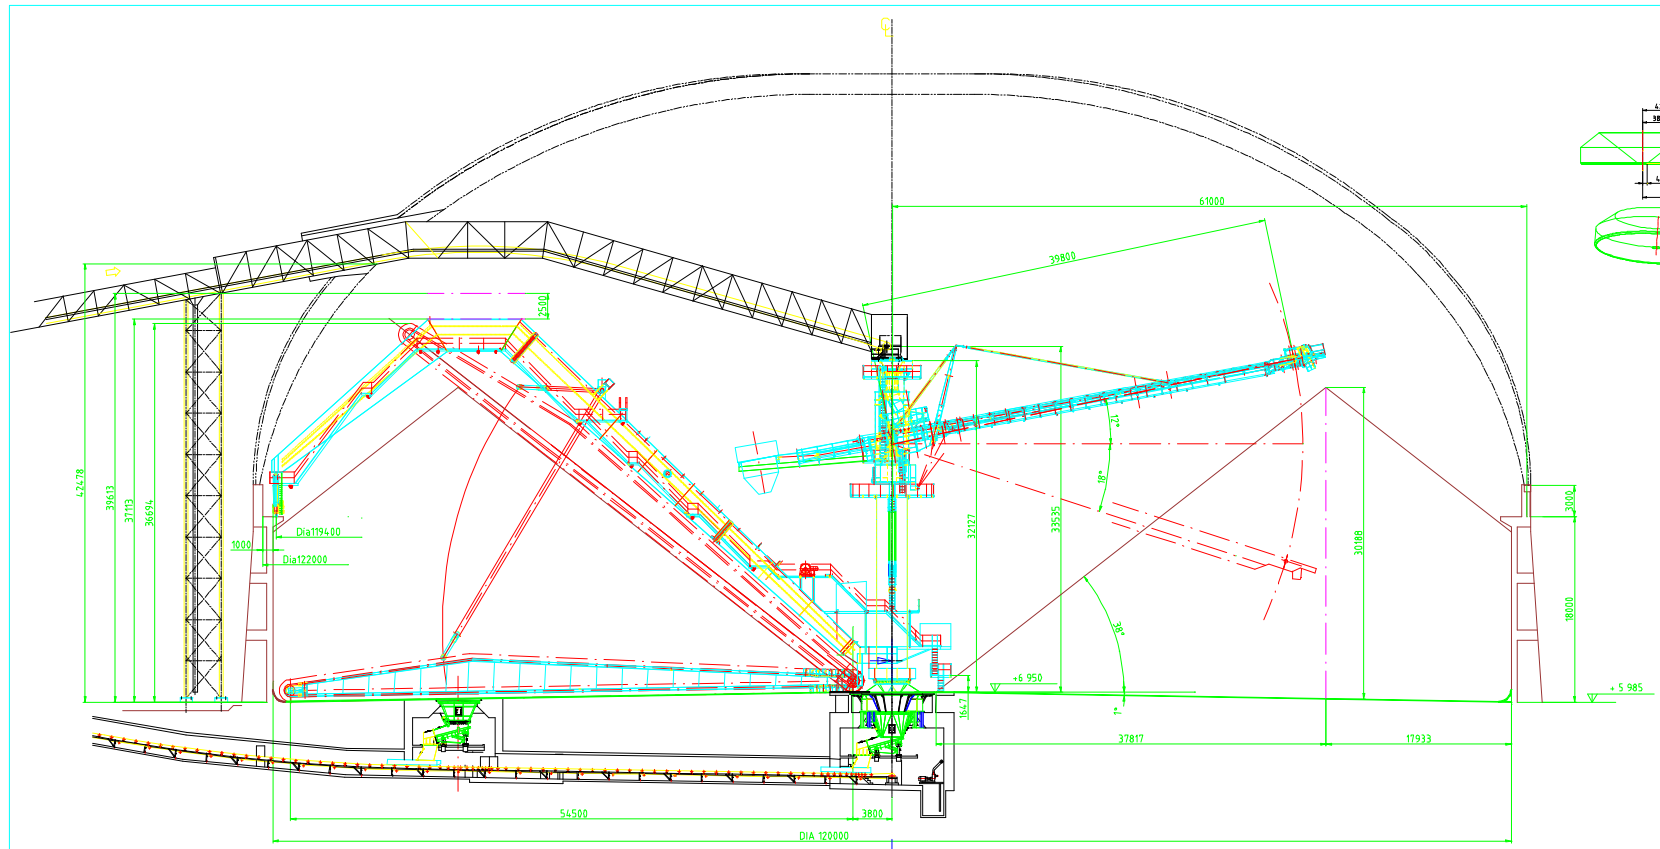


Area: 988 m²
Volume 237605 m³

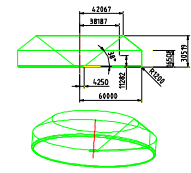

TYPICAL DRAWING
(SUBJECT TO MODIFICATION)

<p>REVISIONS</p> <table border="1"> <thead> <tr> <th>NO.</th> <th>DATE</th> <th>DESCRIPTION</th> </tr> </thead> <tbody> <tr> <td>1</td> <td>12/2018</td> <td>Issue for tender</td> </tr> <tr> <td>2</td> <td>01/2019</td> <td>Issue for construction</td> </tr> </tbody> </table>		NO.	DATE	DESCRIPTION	1	12/2018	Issue for tender	2	01/2019	Issue for construction	<p>PROJECT INFORMATION</p> <p>PROJECT: MATERIALS HANDLING CONTRACT NO: 3580/1000-120 DRAWING NO: 415.33925.000</p>
NO.	DATE	DESCRIPTION									
1	12/2018	Issue for tender									
2	01/2019	Issue for construction									