


|     |      |            |
|-----|------|------------|
| C11 | E(m) | 248202.285 |
|     | N(m) | 431912.268 |
| V11 | E(m) | 248892.341 |
|     | N(m) | 431406.285 |
|     | P(m) | 892.03     |
|     | Q(m) | 43.684     |
|     | R(m) | 532.4      |
|     | P(m) | 7.5        |
|     | Q(m) | 160.03     |
|     | R(m) | 16.4       |
|     | P(m) | 1.01       |

|     |      |            |
|-----|------|------------|
| C12 | E(m) | 248200.285 |
|     | N(m) | 431912.272 |
| V12 | E(m) | 248892.452 |
|     | N(m) | 431902.292 |
|     | P(m) | 2002.6     |
|     | Q(m) | 5.934      |
|     | R(m) | 147.04     |
|     | P(m) | 1.5        |
|     | Q(m) | 60.03      |
|     | R(m) | 6.6        |
|     | P(m) | 1.00       |

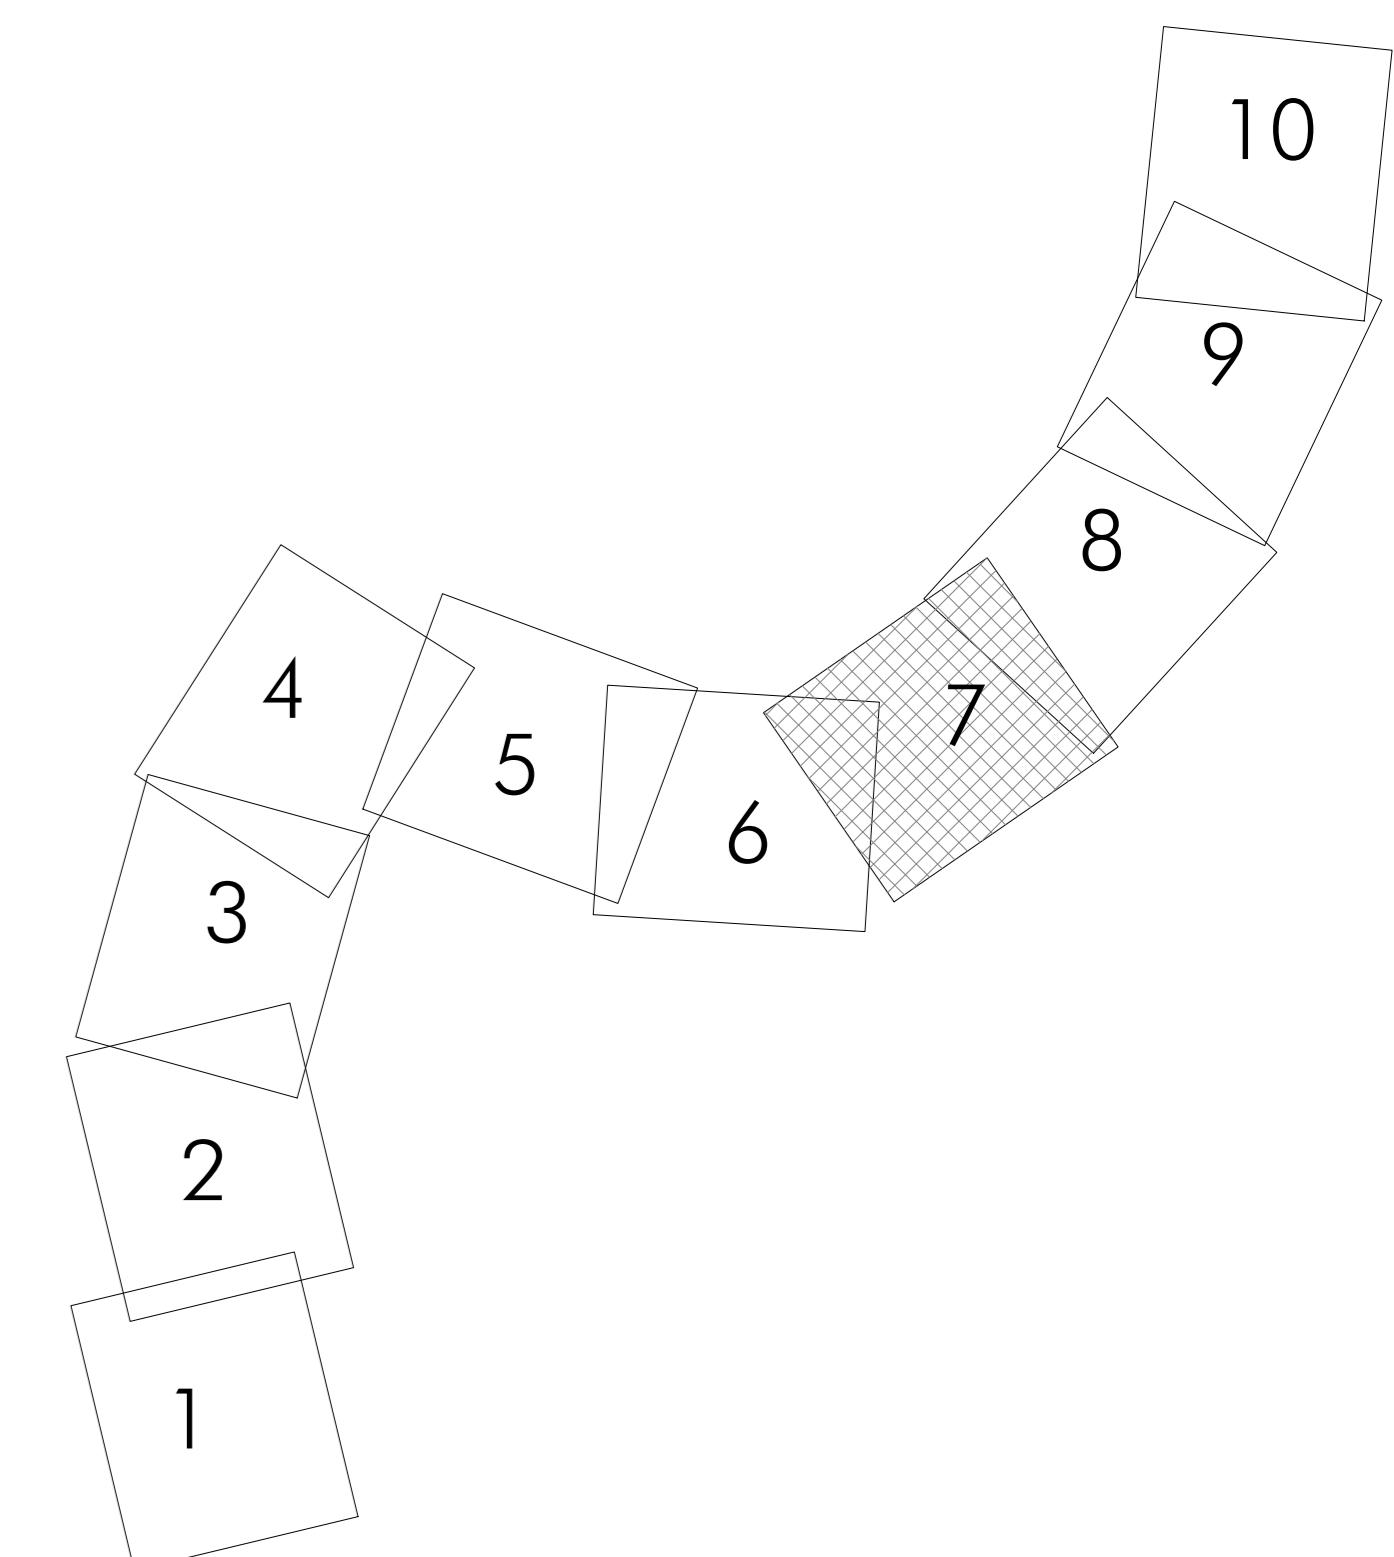

COMMITTENTE:   
 PROGETTAZIONE: 

**U.O. PRODUZIONE SUD - ISOLE**

**PROGETTO DEFINITIVO**

**ITINERARIO NAPOLI - BARI**  
**VARIANTE LINEA CANCELLO - NAPOLI**  
**IF - INFRASTRUTTURE**  
 PLANIMETRIA DI TRACCIAMENTO  
 Tav. 7 di 10

SCALA: **1:2.000**

COMMESSA LOTTO FASE ENTE TIPO DOC. OPERA/DISCIPLINA Progr. REV.

**IF0E 00 D 78 P6 IF0006 007 A**

| Rev. | Descrizione   | Redatto     | Data       | Verificato | Data       | Approvato   | Data       | Autorizzato Data |
|------|---------------|-------------|------------|------------|------------|-------------|------------|------------------|
| A    | Emesso per CR | C. Di Sesto | 20/05/2015 | J.P.       | 20/05/2015 | [Signature] | 20/05/2015 | 27/05/2015       |
|      |               |             |            |            |            |             |            |                  |
|      |               |             |            |            |            |             |            |                  |
|      |               |             |            |            |            |             |            |                  |
|      |               |             |            |            |            |             |            |                  |

File: IF0E00078P6IF0006007A.DWG n. Ebb.: 63